

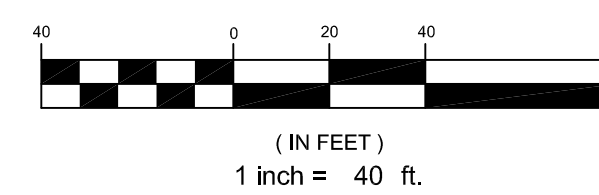
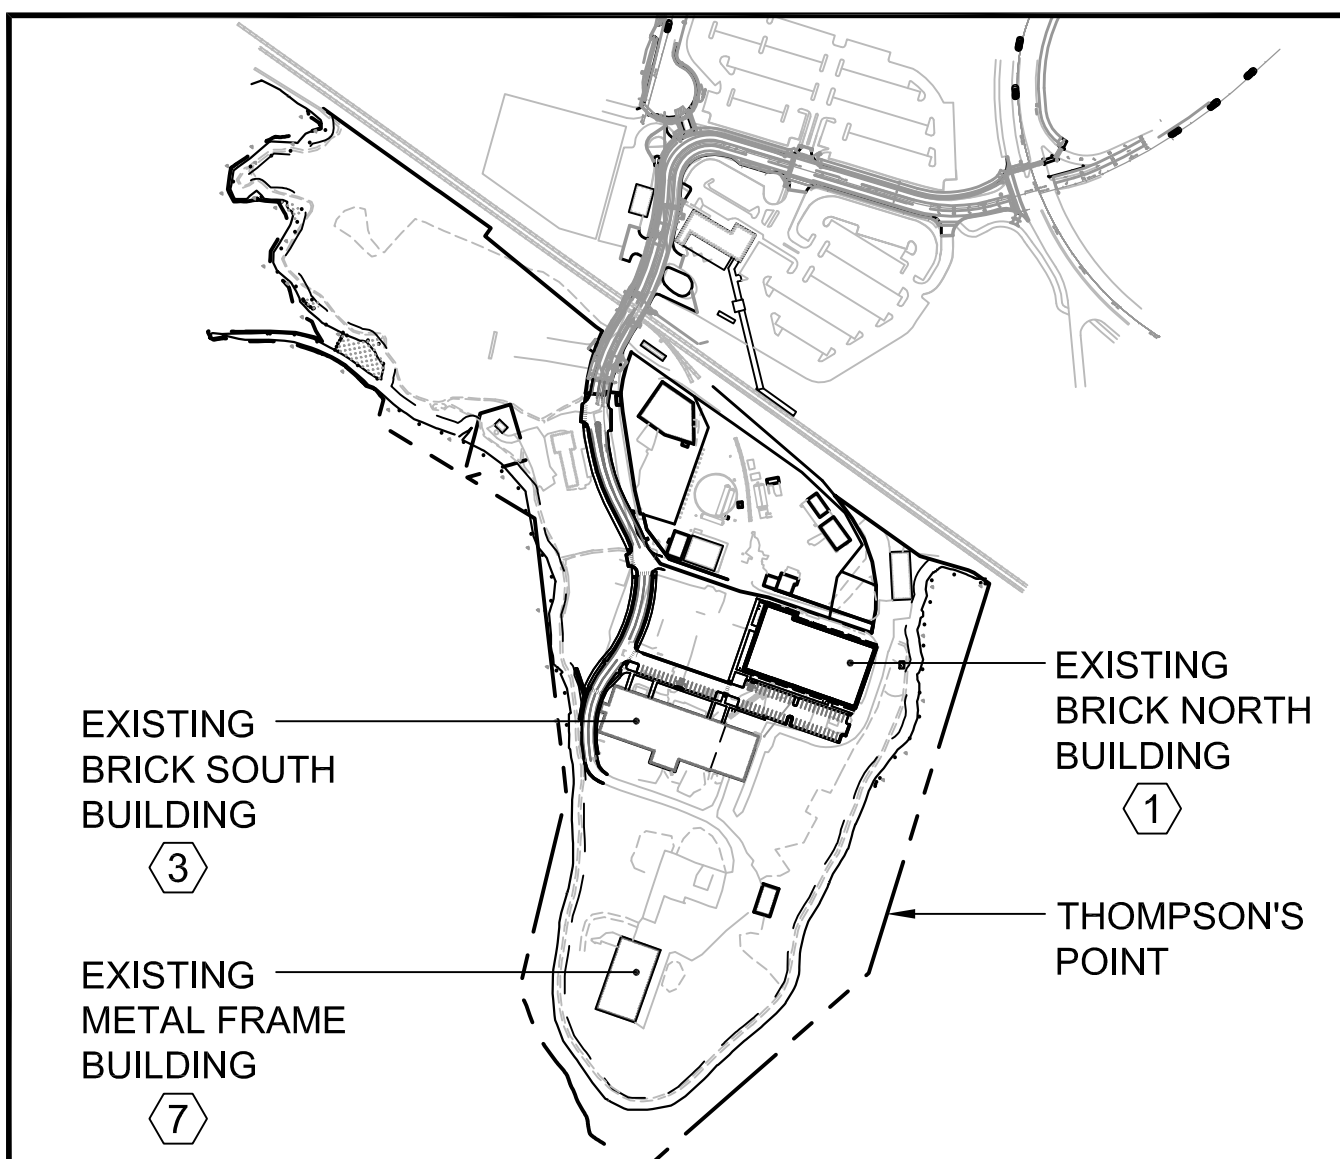


NOTES:

1. REFER TO FIRE LIFE SAFETY PLAN DATED JUNE 25, 2014 PREPARED BY MARK CUMMINGS, P.E. OF FIRE RISK MANAGEMENT INC.
2. THIS PLAN SHOWS AN ENLARGED VIEW SPECIFIC TO THE WORK BEING COMPLETED AS PART OF PHASE 1A ONLY. A FIRE SAFETY COMPLIANCE PLAN FOR THE APPROVED MASTER PLAN IS ON FILE WITH THE CITY AND AVAILABLE UPON REQUEST.

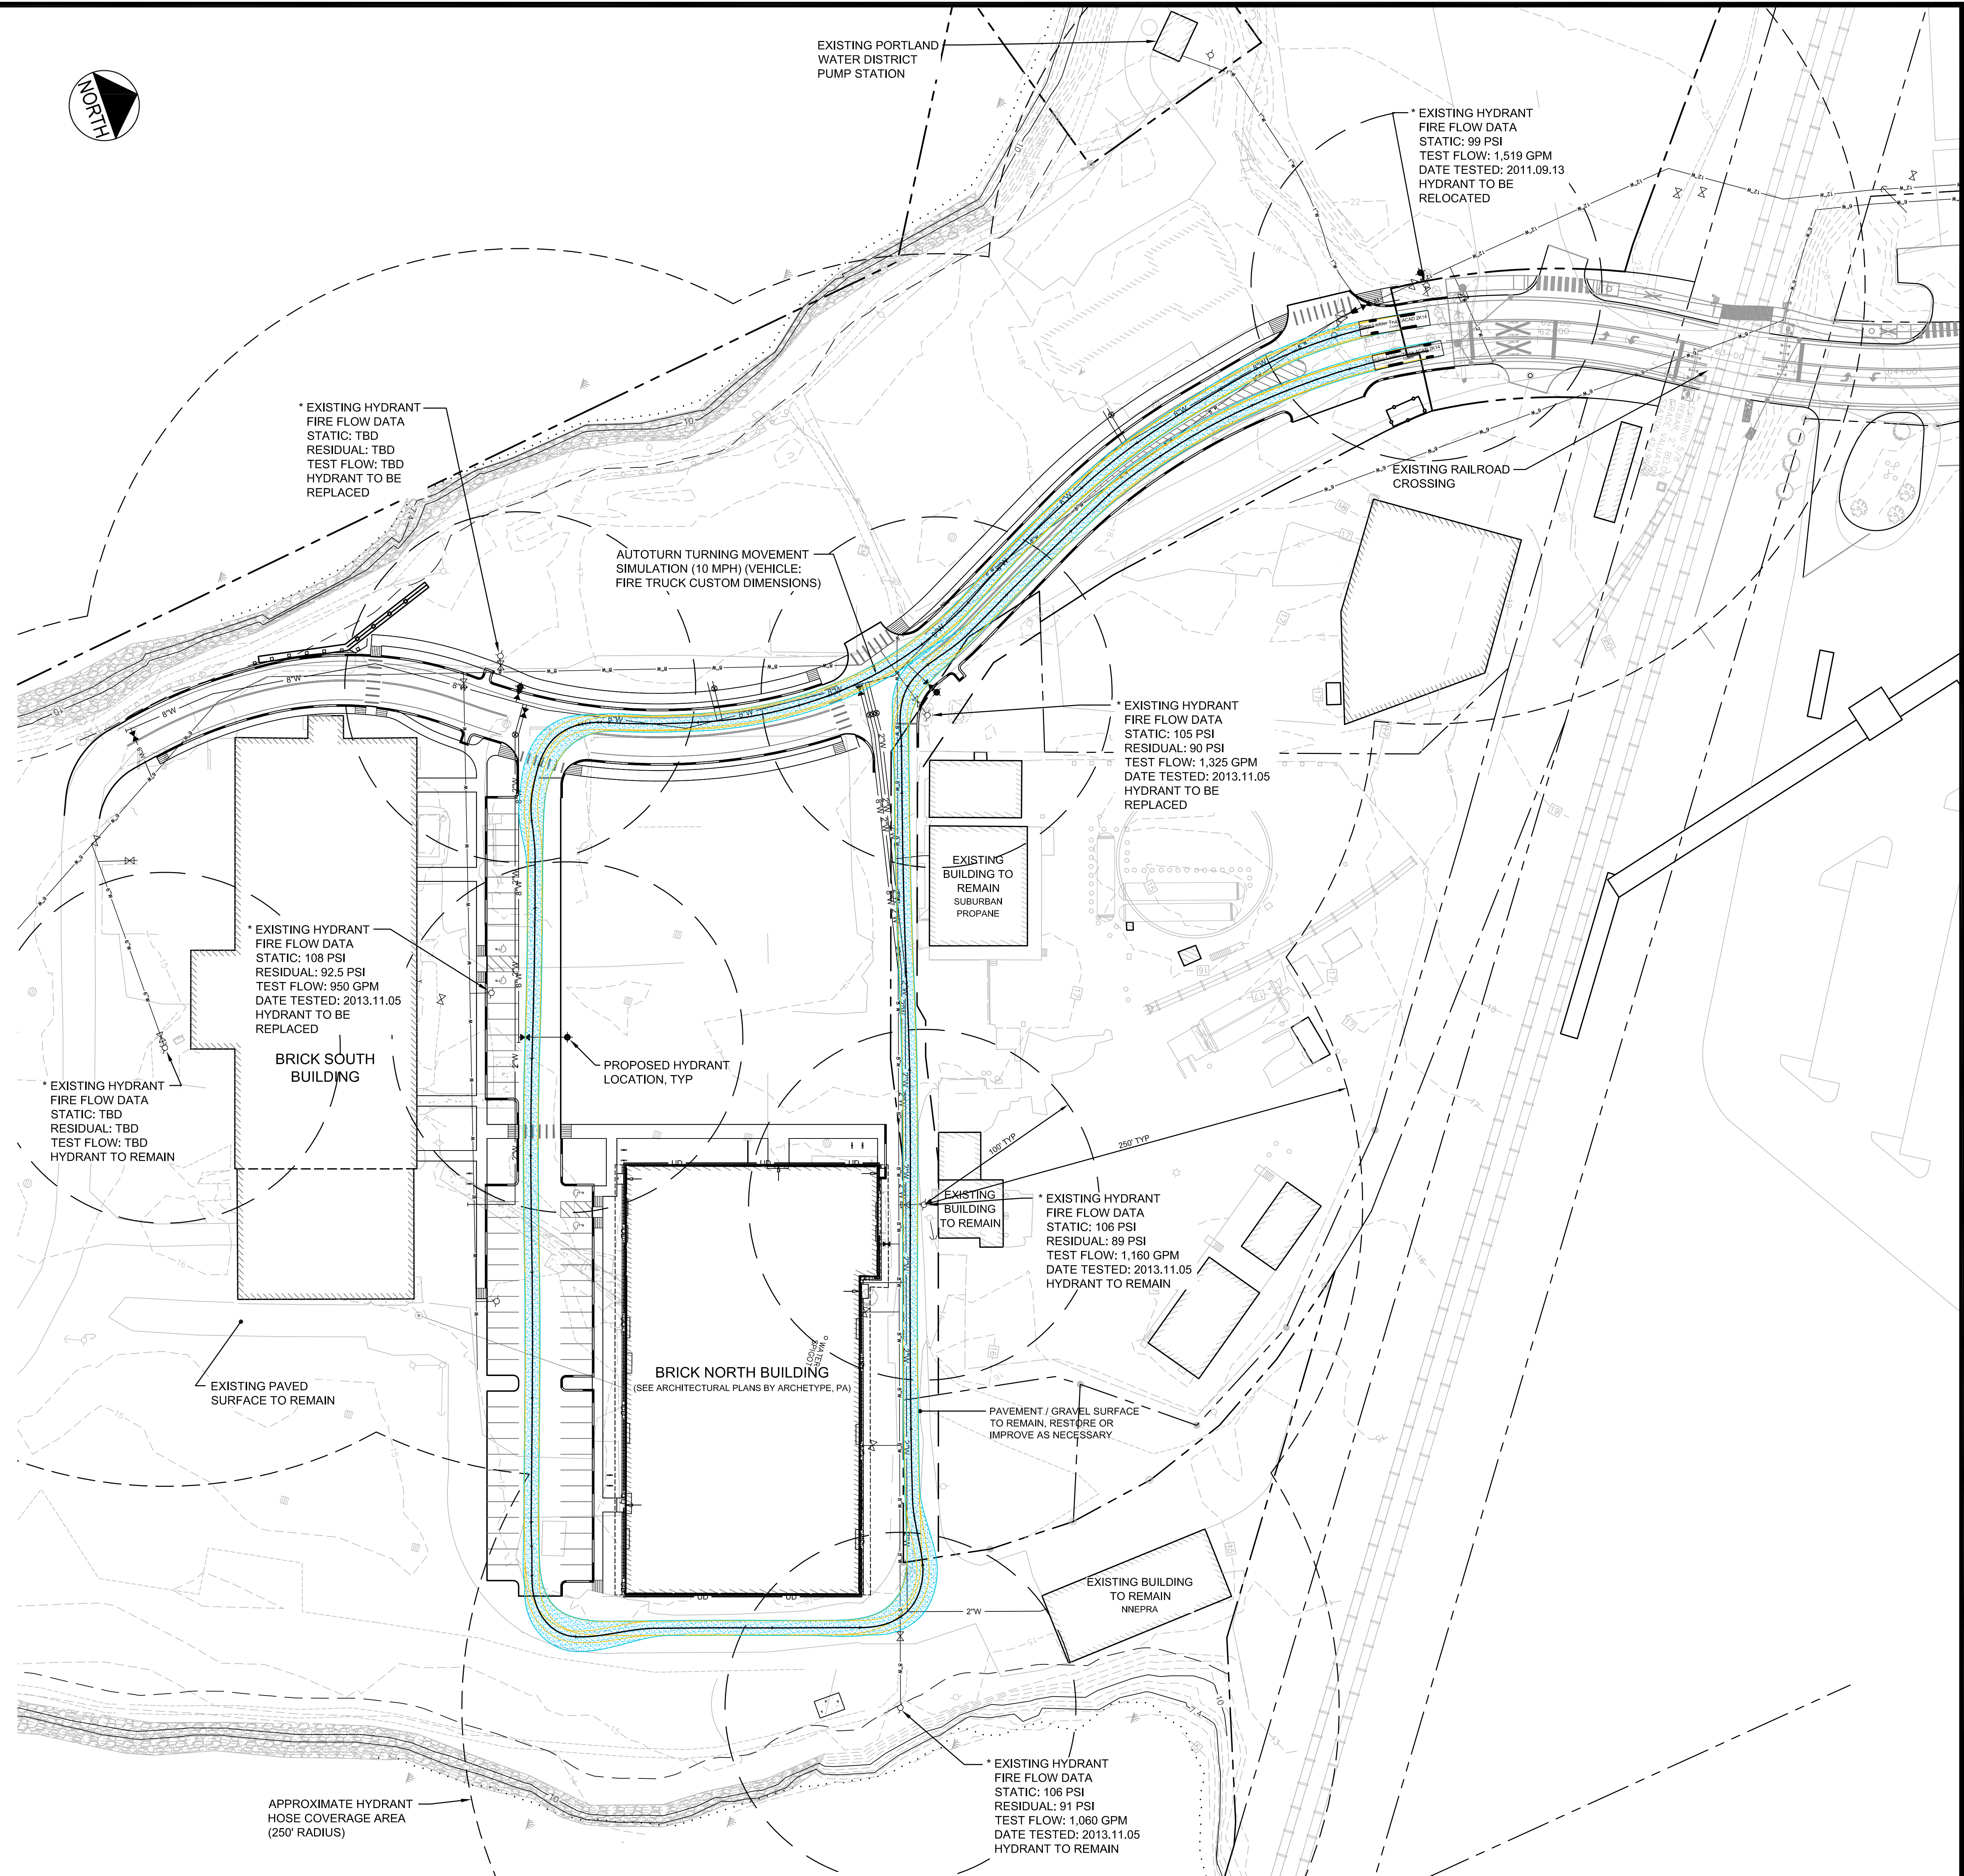

REV	DATE	DESCRIPTION	REVISIONS
2	07.29.14	REVISED PHASE 1A SITE PLAN SUBMITTED TO CITY	
1	06.30.14	AMENDED PHASE 1A SITE PLAN SUBMITTED TO CITY	

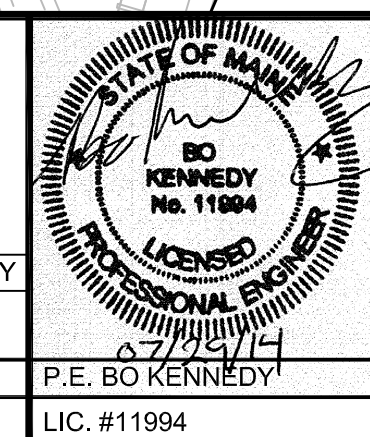

PROJECT: BRICK NORTH BUILDING AT THE FOREFRONT AT THOMPSON'S POINT

SHEET TITLE: STAND ALONE BRICK NORTH FIRE SAFETY COMPLIANCE PLAN

CLIENT: FOREFRONT PARTNERS I, LP

FST FAY, SPOFFORD & THORNDIKE
ENGINEERS · PLANNERS · SCIENTISTS
778 MAIN ST., SUITE 6, SOUTH PORTLAND, ME 04106

DRAWN: OED	DATE: JUNE 2014
DESIGNED: BEK	SCALE: 1" = 40'
CHECKED: SRB	JOB NO. 2982.05
FILE NAME: 2982.05-BN FIRE TRUCK ROUTE	
SHEET	C-9.0