



WATER PROFILE A'
SCALE: H 1" = 40'
V 1" = 4'

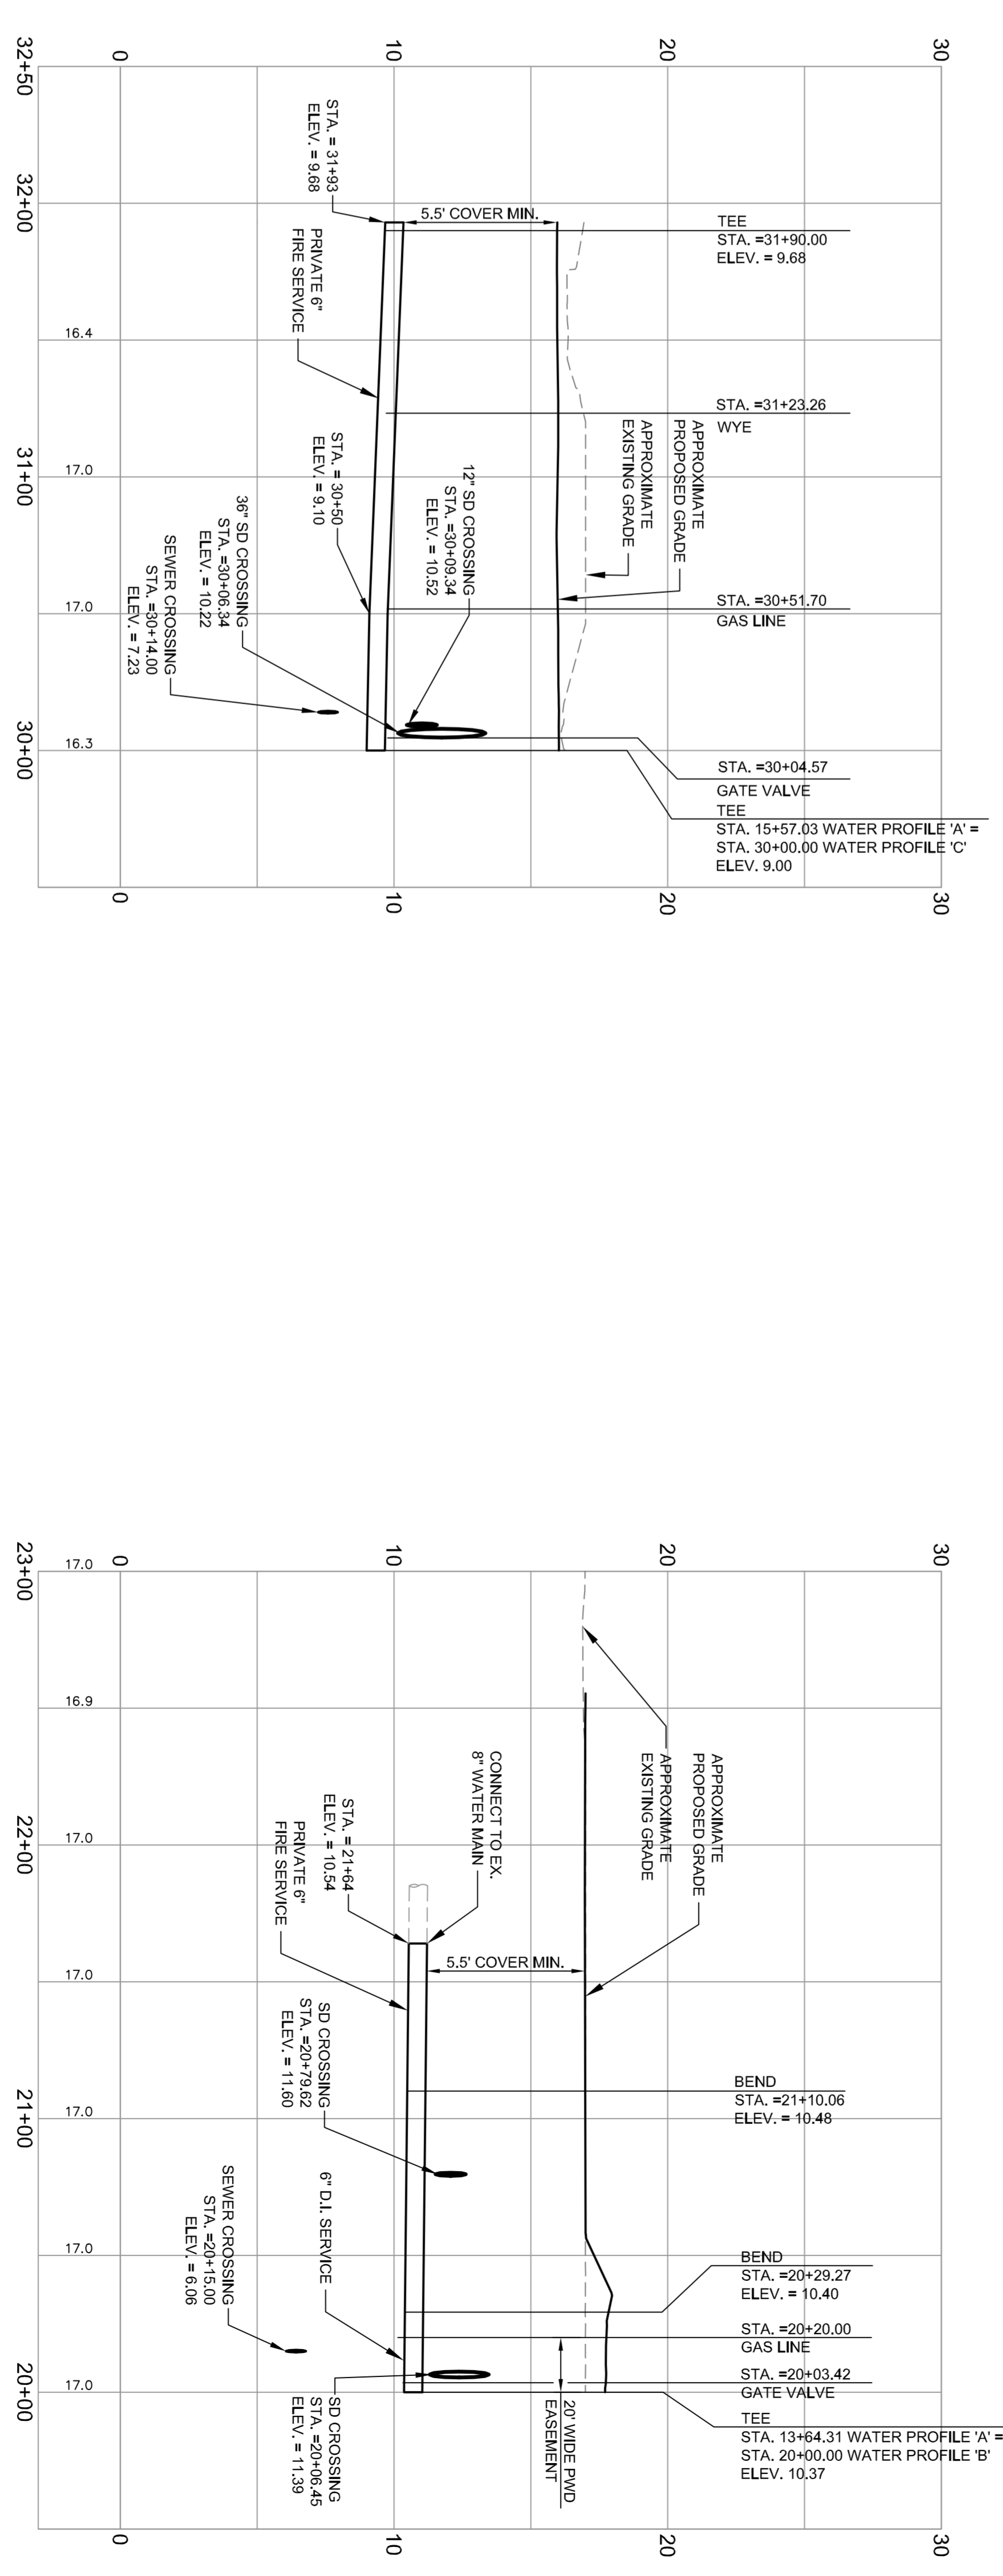


WATER PROFILE B'
SCALE: H 1" = 40'
V 1" = 4'

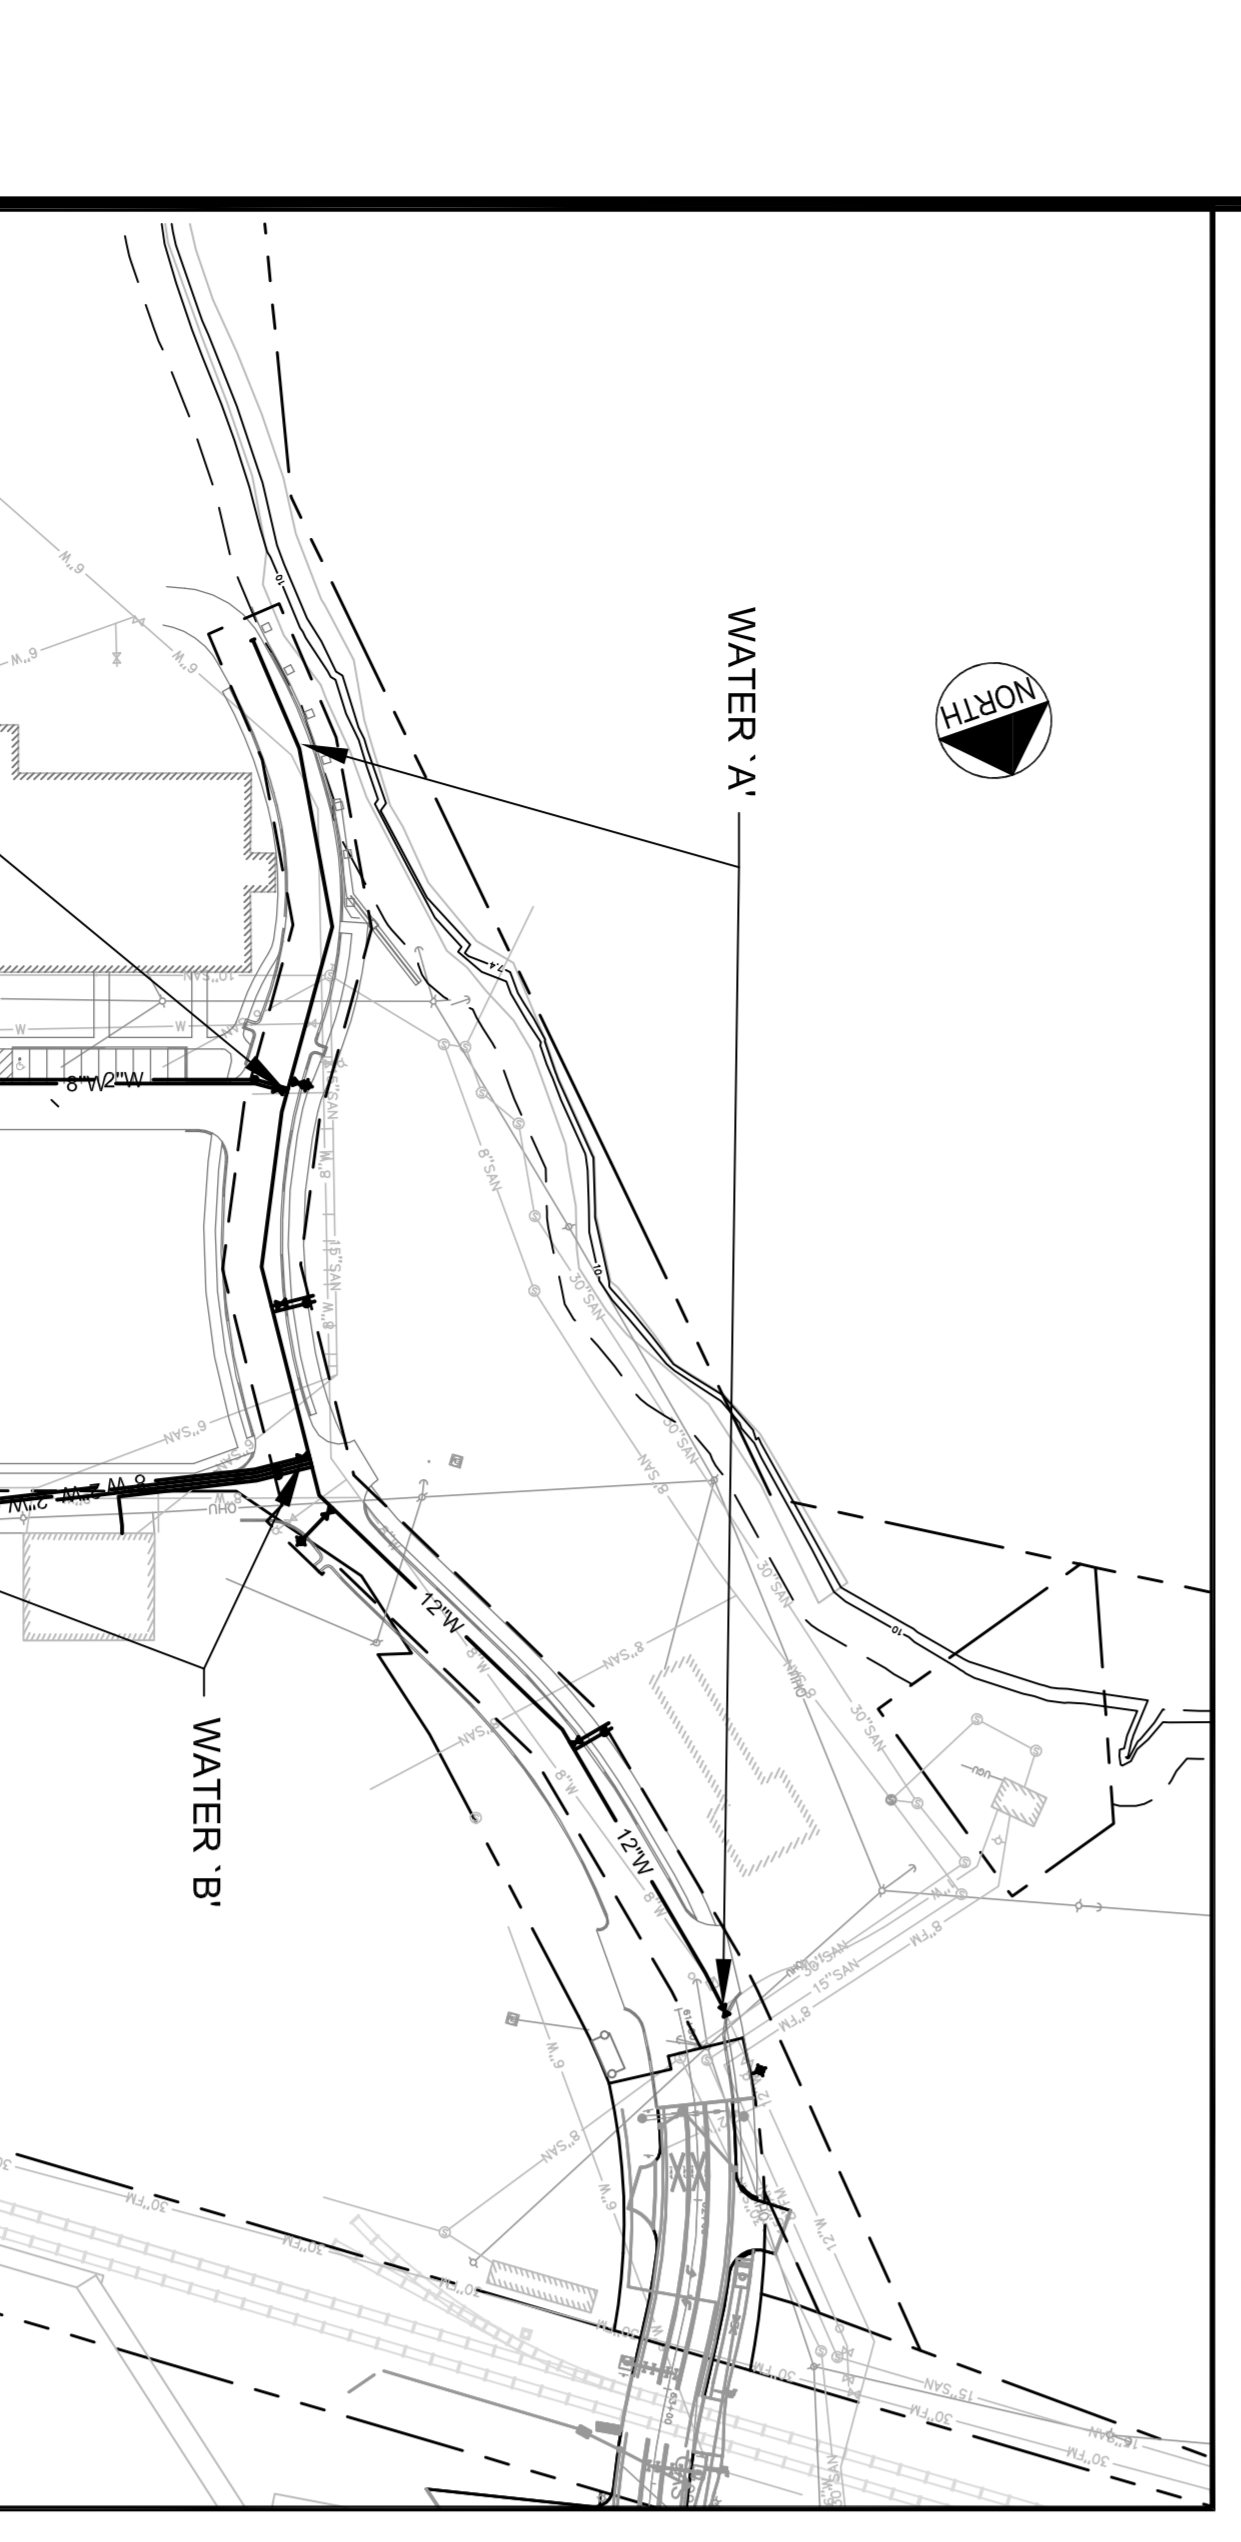

ORIENTATION SKETCH
N.T.S.

| REV. | DATE | DESCRIPTION | REVISIONS |
|------|----------|--|-----------|
| 3 | 12/01/14 | FINAL PHASE 1A SITE PLAN SUBMITTED TO CITY | |
| 2 | 07/29/14 | REVISED PHASE 1A SITE PLAN SUBMITTED TO CITY | |
| 1 | 06/30/14 | REVISED PHASE 1A SITE PLAN SUBMITTED TO CITY | |

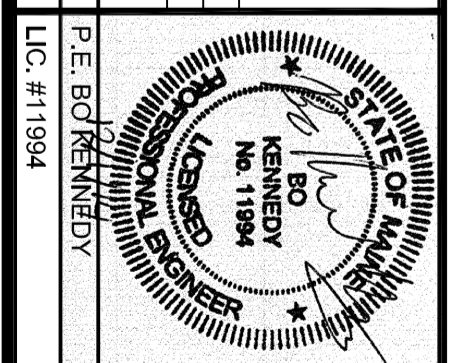

PROJECT: BRICK NORTH BUILDING AT THE FOREFRONT AT THOMPSONS POINT
SHEET TITLE: WATER PROFILES
CLIENT: FOREFRONT PARTNERS, LP

FST FAY, SPOFFORD & THORNDIKE
ENGINEERS, PLANNERS, SCIENTISTS
775 MAIN ST. SUITE 8, SOUTH PORTLAND, ME 04106
DATE: JUNE 2014
SCALE: 1" = 40'
JOB NO.: 2882/05
FILE NAME: 2882/05/AN/P/PROFILE SEWER
SHEET: C-110