




STA 10+00 TO STA 12+52
TYPICAL ROADWAY SECTION A-A
 N.T.S.

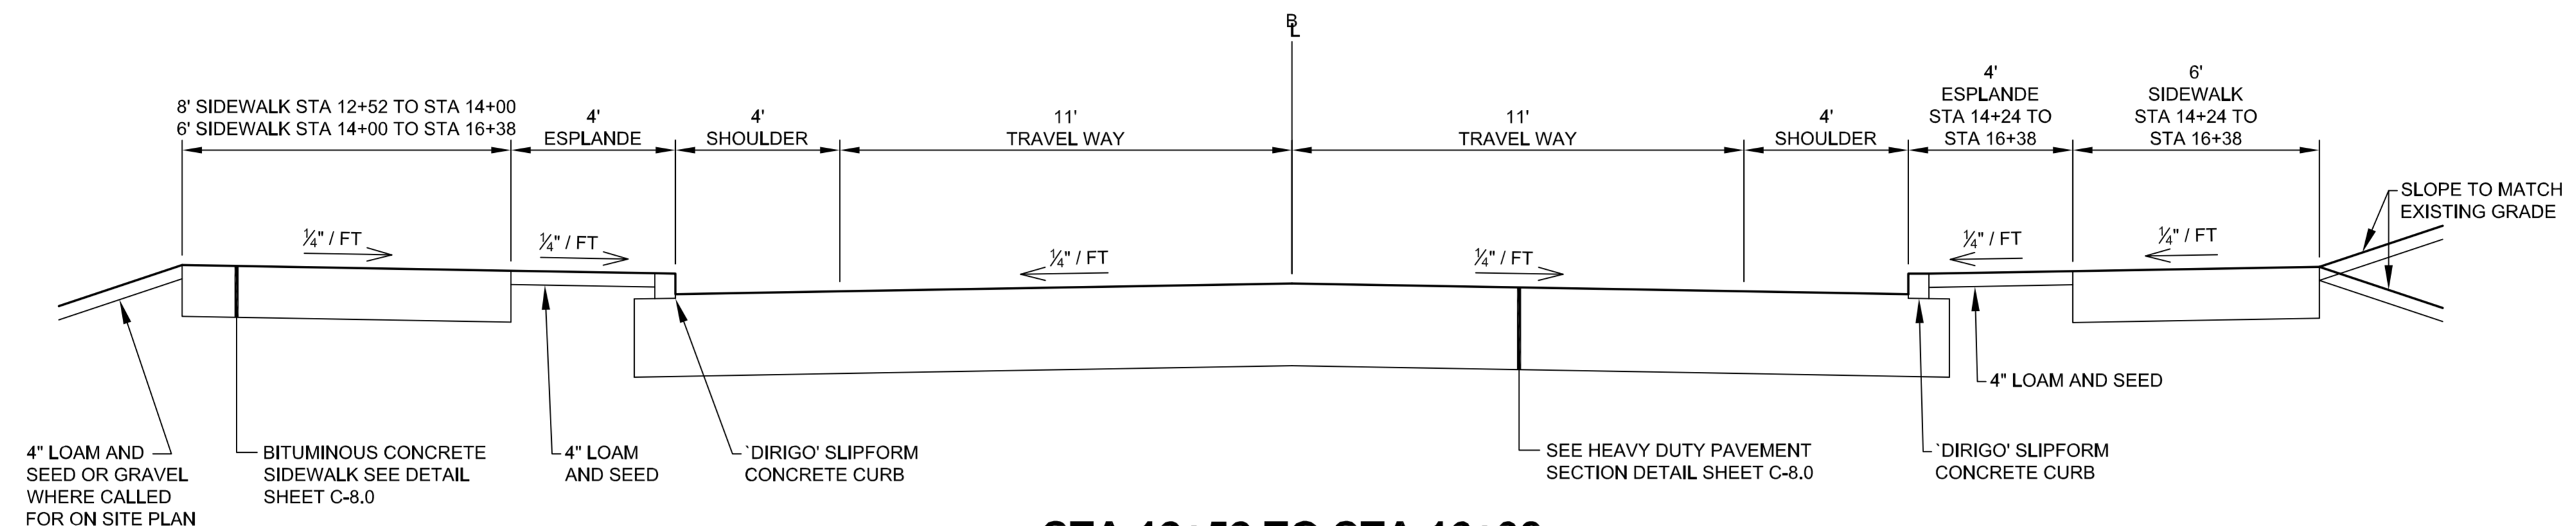

STA 12+52 TO STA 16+38
TYPICAL ROADWAY SECTION B-B
 N.T.S.

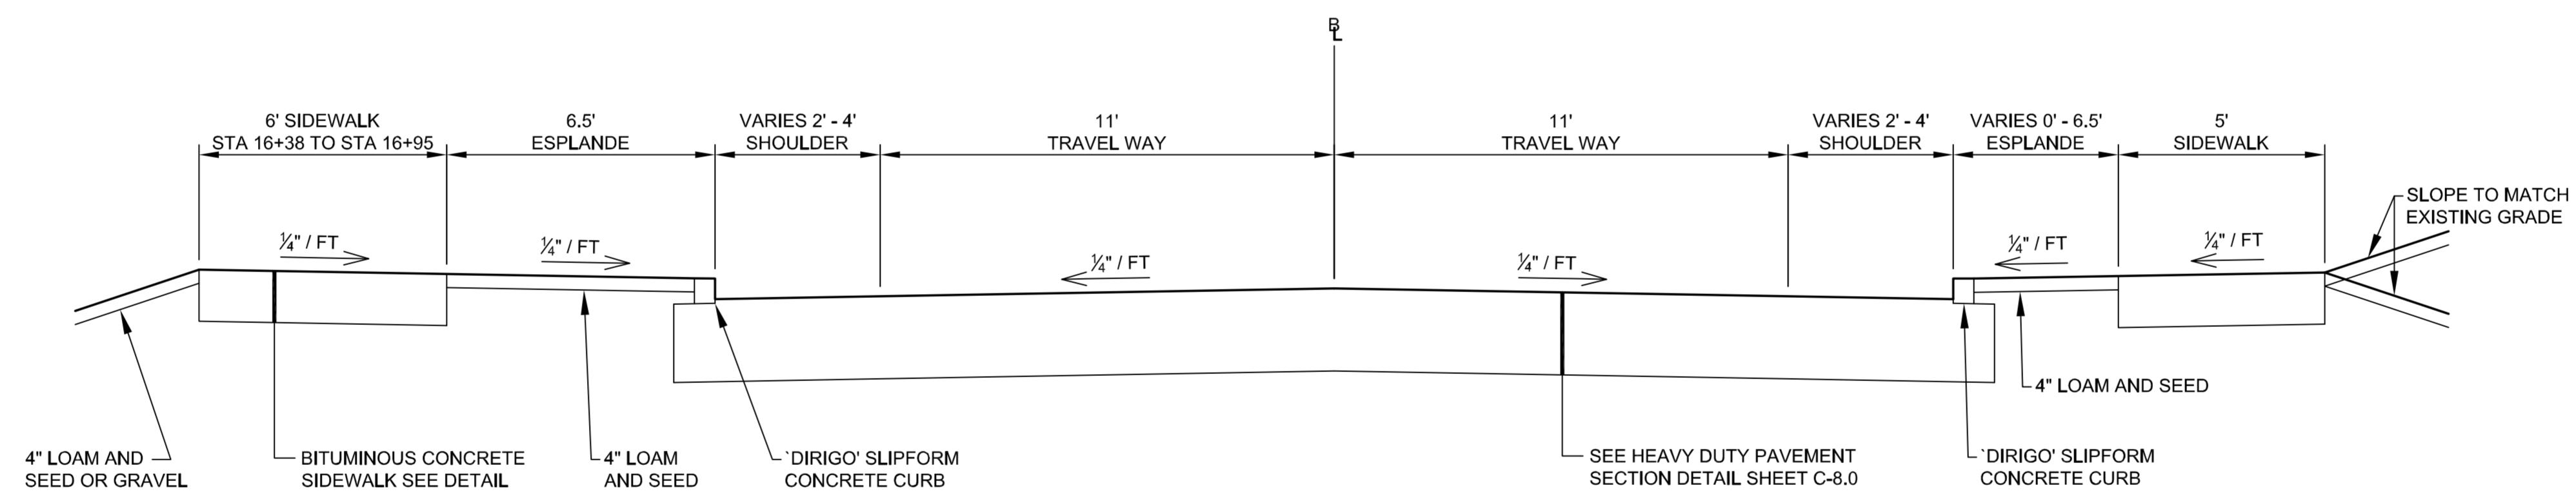


STA 16+38 TO STA 17+44
TYPICAL ROADWAY SECTION C-C
 N.T.S.

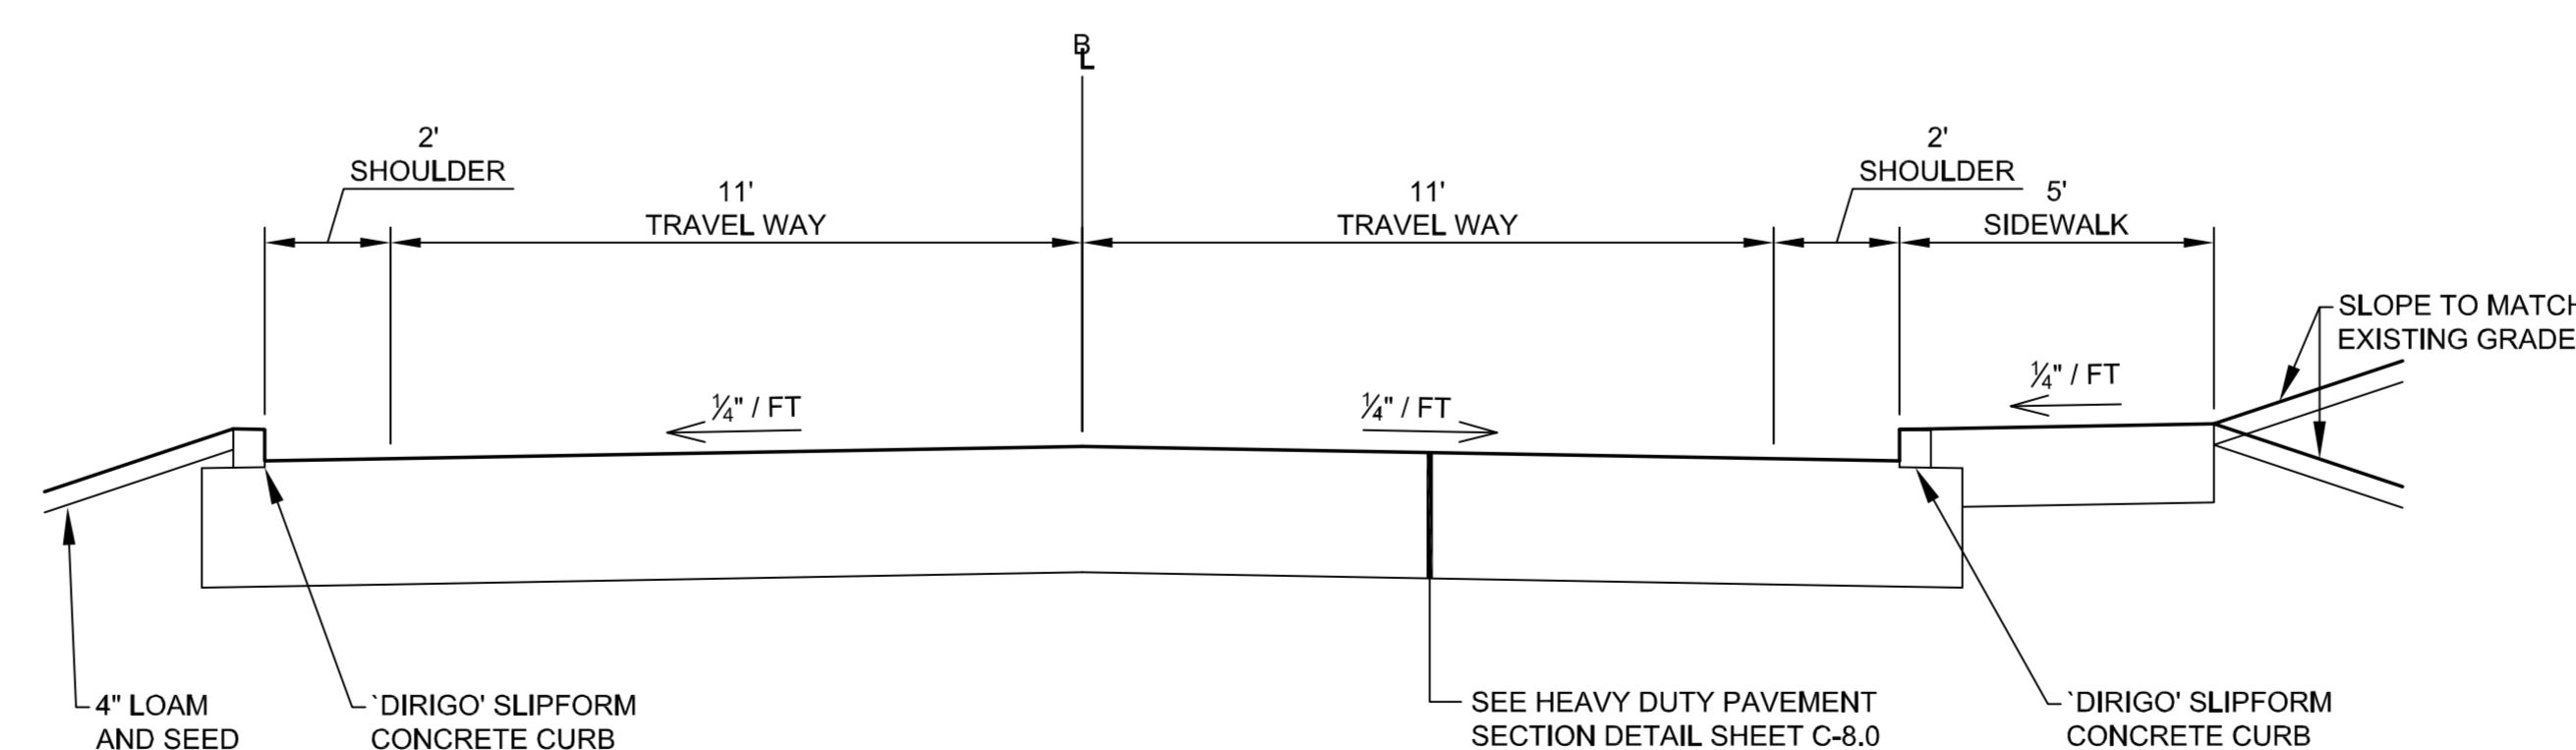

STA 17+44 TO STA 18+25
TYPICAL ROADWAY SECTION D-D
 N.T.S.

PRELIMINARY - NOT FOR CONSTRUCTION

REV	DATE	DESCRIPTION
3	12.01.14	FINAL PHASE 1A SITE PLAN SUBMITTED TO CITY
2	07.29.14	REVISED PHASE 1A SITE PLAN SUBMITTED TO CITY
1	06.30.14	AMENDED PHASE 1A SITE PLAN SUBMITTED TO
1	08.10.14	SUBMITTED TO CITY FOR REVIEW

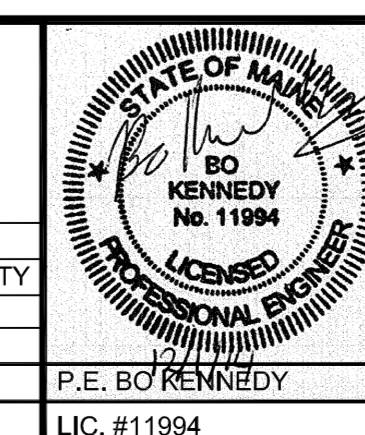

PROJECT: BRICK NORTH BUILDING AT THE FOREFRONT AT THOMPSON'S POINT
 SHEET TITLE: TYPICAL ROADWAY CROSS SECTIONS
 CLIENT: FOREFRONT PARTNERS | LP

FST FAY, SPOFFORD & THORNDIKE
 ENGINEERS · PLANNERS · SCIENTISTS
 778 MAIN ST., SUITE 8, SOUTH PORTLAND, ME 04106
 DRAWN: DED DATE: JUNE 2014
 DESIGNED: SCALE: CITY OF PORTLAND
 CHECKED: JOB NO. APPROVED SITE PLAN
 FILE NAME: Subject to Conditions of Approval
 SHEET: C-8.8 and Standard Conditions
 DATE OF APPROVAL: Dec 4, 2014
 PLANNER: Christine Grimando
 PROJECT NO.: 2014-120