


SEE EAST FOR CONTINUATION

LIMIT OF WATER MAIN REMOVAL


SEE THOMPSON'S POINT CONNECTOR ROAD PLANS FOR INFORMATION RELATED TO OFFSITE ROAD IMPROVEMENTS

SEWALL STREET

PRELIMINARY - NOT FOR CONSTRUCTION

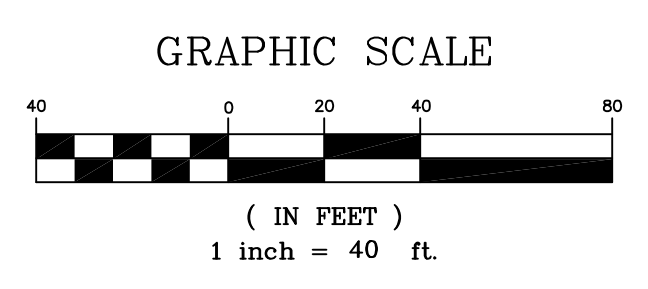

REV	DATE	DESCRIPTION
1	10.10.14	FINAL SUBDIVISION APPLICATION SUBMISSION

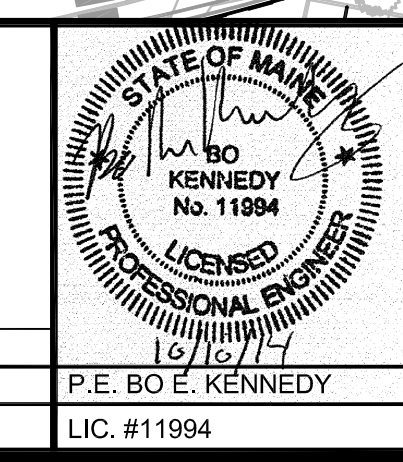

PROJECT  
**THE FOREFRONT AT THOMPSON'S POINT**

SHEET TITLE  
**PHASE 1 ENVIRONMENTAL REMEDIATION DEMOLITION AND REMOVALS PLAN - WEST**

CLIENT  
**FOREFRONT PARTNERS I, LP**

**FST** FAY, SPOFFORD & THORNDIKE, INC.  
ENGINEERS - PLANNERS - SCIENTISTS  
778 MAIN ST., SUITE 8, SOUTH PORTLAND, ME 04106

DRAWN: DED DATE: SEPT 2014  
DESIGNED: BEK SCALE: 1" = 40'  
CHECKED: SRB JOB NO. 2982.05  
FILE NAME: 2982.05-SUB DEMO  
SHEET **C-2.11**

R:\2982.05 Amended Site Plan Part II\Cadd\Permit Set\dwg\SUBDIVISION\2982.05-SUB DEMO.dwg davis.j 10/10/2014 2:02 PM