



ACCESS DRIVE LINE TABLE		
ID	LENGTH	DIRECTION
L1	79.72	S27° 00' 14.12"E
L2	0.32	S24° 52' 43.21"W
L3	5.29	S03° 25' 18.39"W
L4	5.13	S09° 45' 59.99"E
L5	31.52	S09° 45' 59.99"E
L6	40.51	S02° 17' 37.03"E
L7	228.96	S70° 54' 46.70"E
L8	383.30	N25° 32' 27.93"E
L9	58.74	N13° 01' 55.02"W
L10	61.05	N03° 12' 44.66"W
L11	594.54	N54° 30' 57.50"W
L12	1.24	N68° 54' 43.66"W
L13	545.69	S70° 56' 10.77"E


ACCESS DRIVE CURVE TABLE						
ID	RADIUS	ARC LENGTH	DELTA	TANGENT	PC STATION	PT STATION
C1	360.00	252.05	040° 07'	131.44	10+00	12+52.05
C2	200.00	110.10	031° 33'	56.48	13+31.77	14+41.87
C3	320.00	195.90	035° 04'	101.13	14+41.87	16+37.76
C4	190.00	48.86	014° 44'	24.57	16+37.76	16+86.63
C5	190.00	71.15	021° 27'	36.00	16+86.95	17+58.10
C6	270.00	62.15	013° 11'	31.21	17+63.40	18+25.55
C7	500.00	65.21	007° 28'	32.65	18+62.19	19+27.41
C8	120.00	143.72	068° 37'	81.89	19+67.91	21+11.63
C9	100.00	145.82	083° 33'	89.33	23+40.59	24+86.41
C10	240.00	161.57	038° 34'	83.98	28+69.70	30+31.28
C11	200.00	34.28	009° 49'	17.18	30+90.02	31+24.29
C12	115.00	102.97	051° 18'	55.23	31+85.34	32+88.32
C13	100.00	25.13	014° 24'	12.63	38+82.85	39+07.98

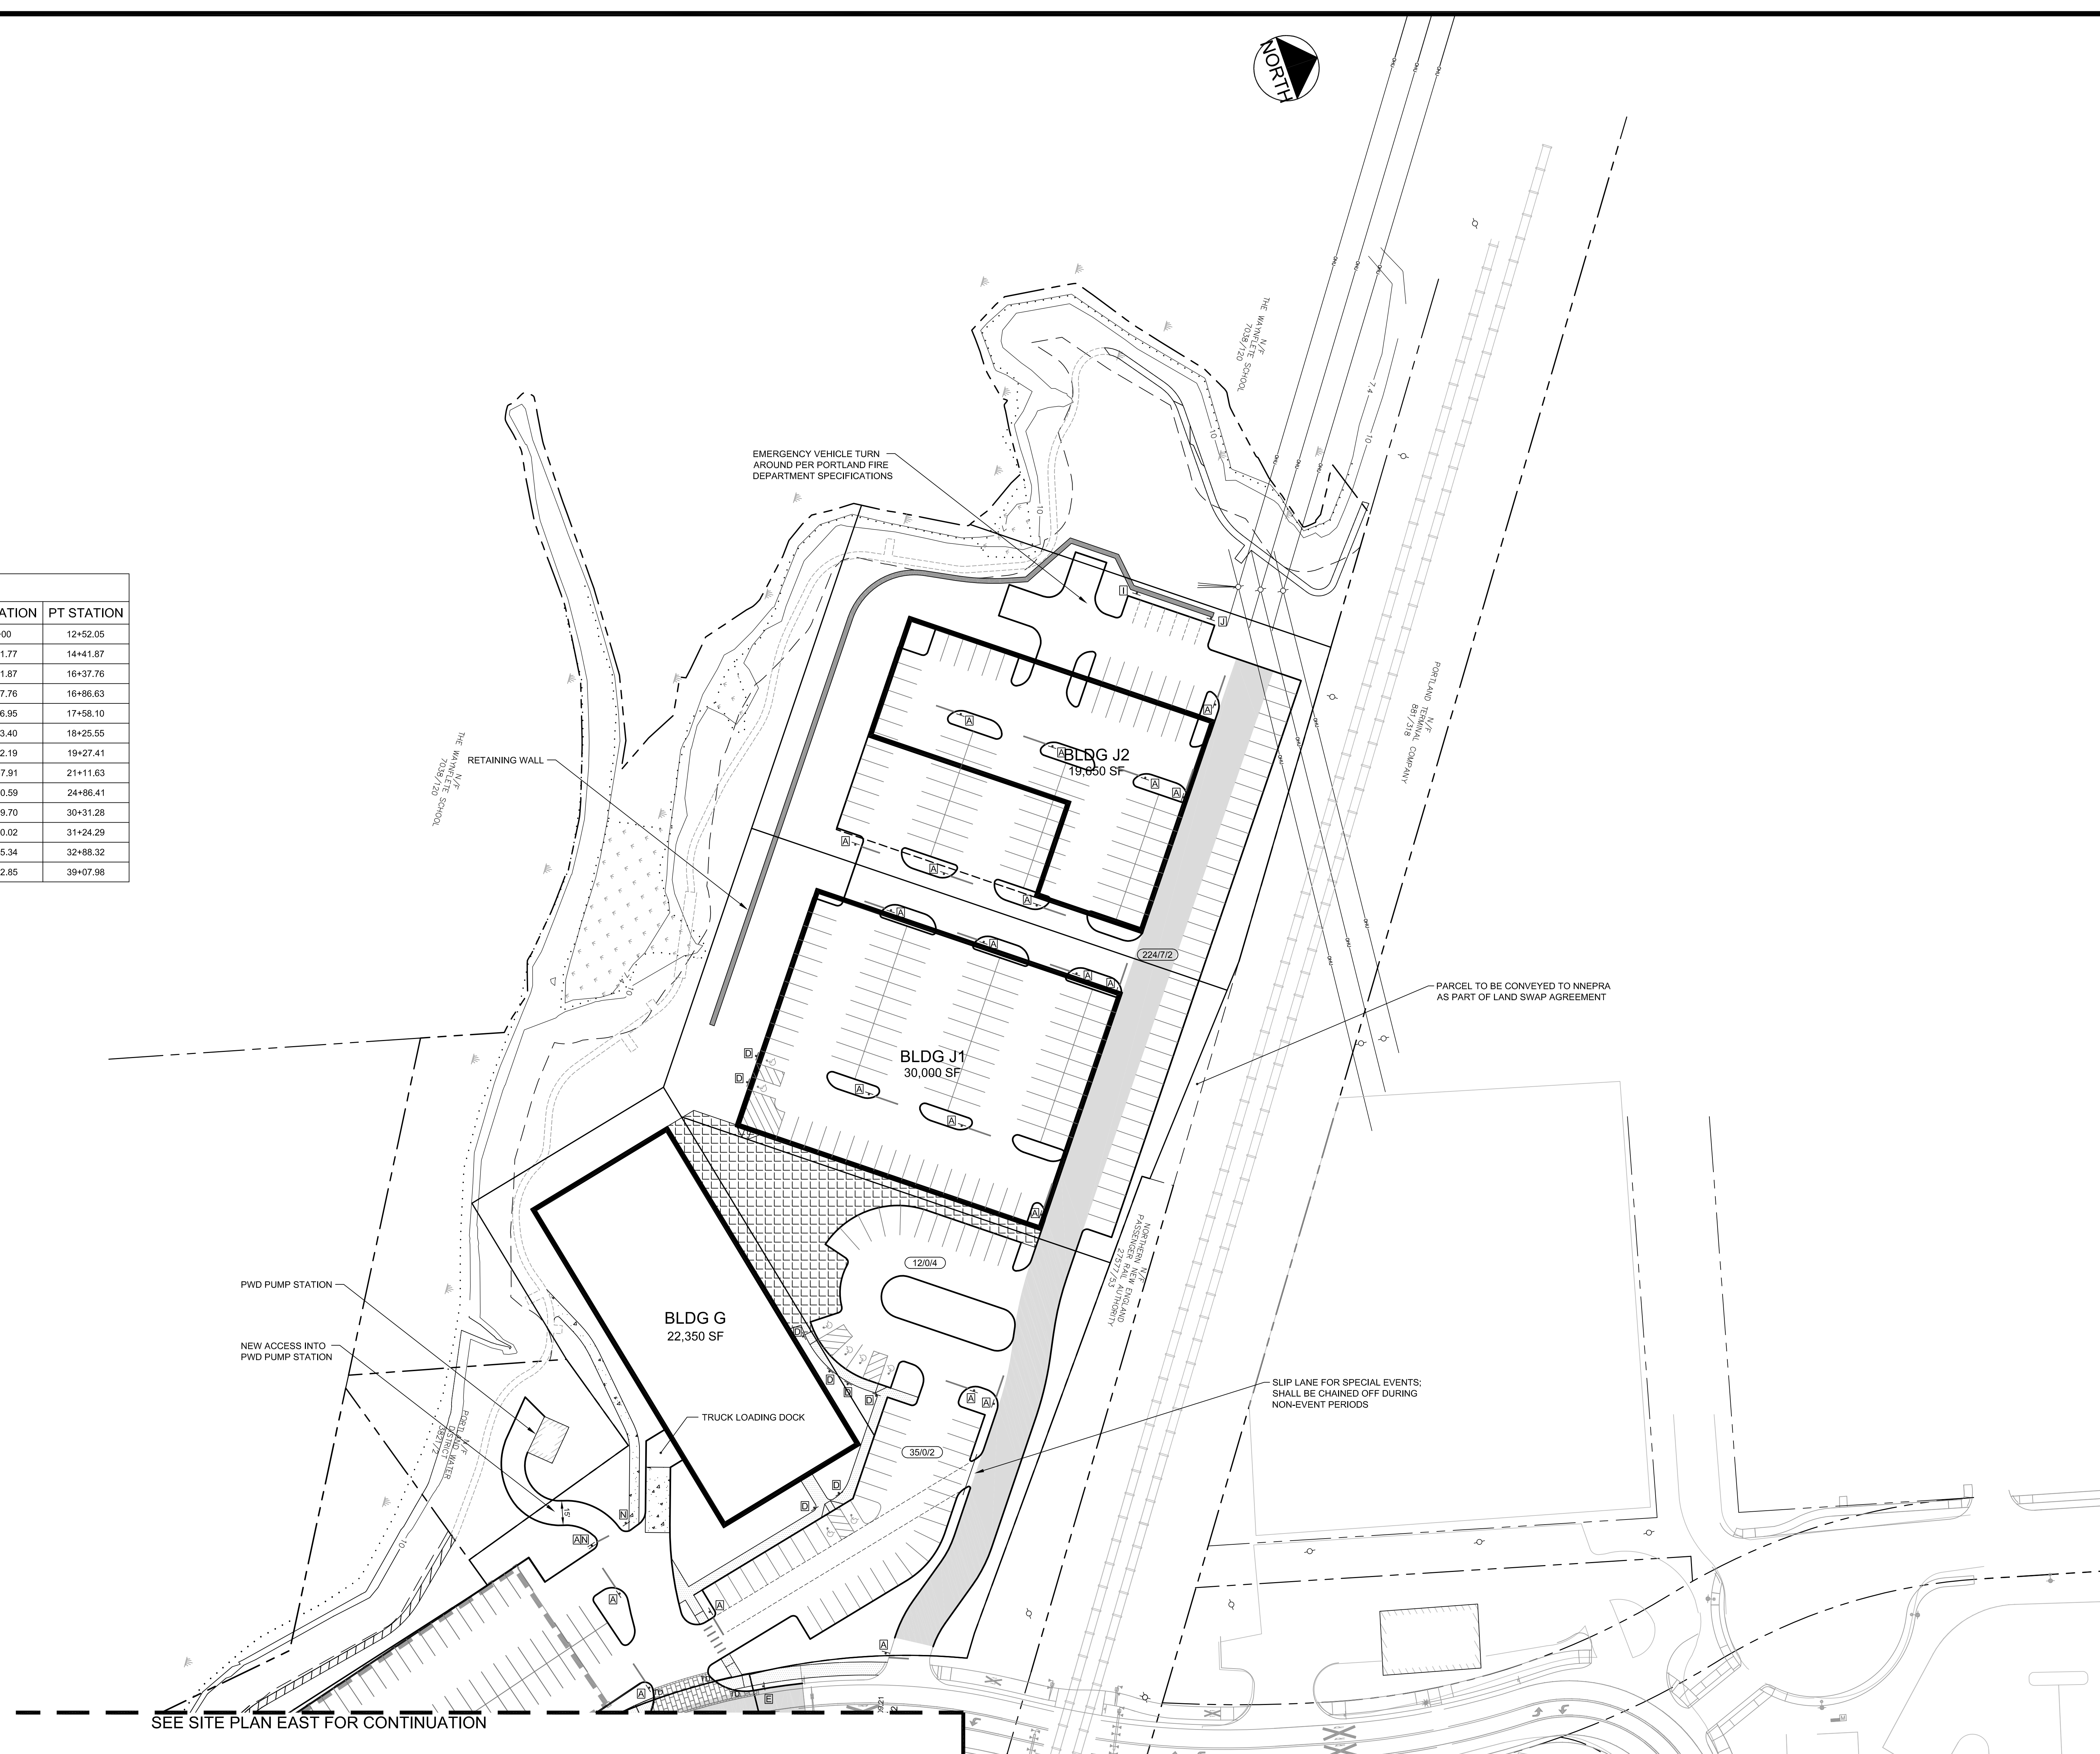

PRELIMINARY - NOT FOR CONSTRUCTION

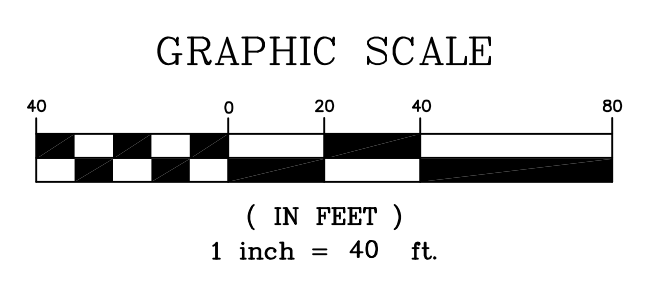

REV	DATE	DESCRIPTION
1	10.10.14	FINAL SUBDIVISION APPLICATION SUBMISSION

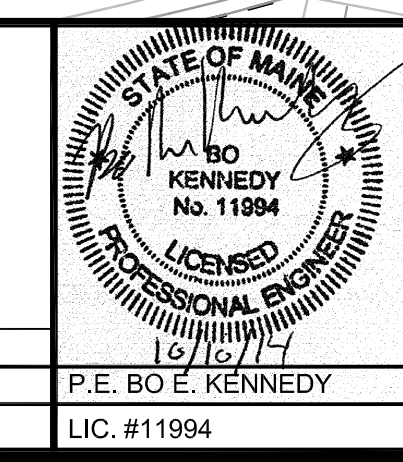

PROJECT	THE FOREFRONT AT THOMPSON'S POINT
SHEET TITLE	SITE PLAN - WEST
CLIENT	FOREFRONT PARTNERS I, LP

FST FAY, SPOFFORD & THORNDIKE, INC. ENGINEERS - PLANNERS - SCIENTISTS 778 MAIN ST., SUITE 8, SOUTH PORTLAND, ME 04106	
DRAWN: DED	DATE: SEPT 2014
DESIGNED: BEK	SCALE: 1" = 40'
CHECKED: SRB	JOB NO. 2982.05
FILE NAME: 2982.05-SUB SITE LAYOUT	SHEET C-3.2

R:\2982.05 - Amended Site Plan Part II\Cadd\Permit Set\dwg\SUBDIVISION\2982.05-SUB SITE LAYOUT.dwg, d 10/10/2014 2:03 PM