


SEE EAST FOR CONTINUATION


LIMIT OF WATER MAIN REMOVAL

SEE THOMPSON'S POINT CONNECTOR ROAD PLANS FOR INFORMATION RELATED TO OFFSITE ROAD IMPROVEMENTS

PRELIMINARY - NOT FOR CONSTRUCTION

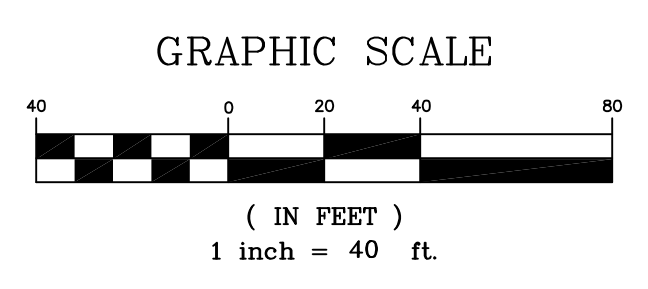

REV	DATE	DESCRIPTION
1	12.12.14	FINAL SUBDIVISION APPLICATION SUBMISSION

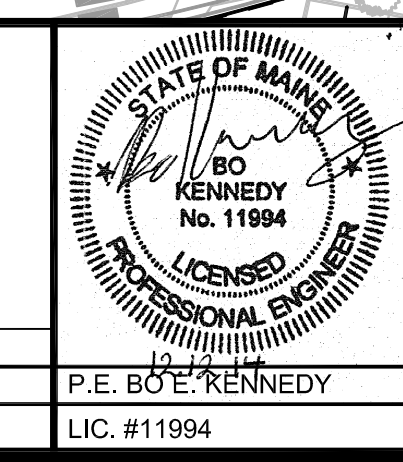

PROJECT
THE FOREFRONT AT THOMPSON'S POINT

SHEET TITLE
PHASE 1 ENVIRONMENTAL REMEDIATION DEMOLITION AND REMOVALS PLAN - WEST

CLIENT
FOREFRONT PARTNERS I, LP

FST **FAY, SPOFFORD & THORNDIKE**
ENGINEERS · PLANNERS · SCIENTISTS
778 MAIN ST., SUITE 8, SOUTH PORTLAND, ME 04106

DRAWN: DED	DATE: SEPT 2014
DESIGNED: BEK	SCALE: 1" = 40'
CHECKED: SRB	JOB NO. 2982.05
FILE NAME: 2982.05-SUB DEMO	SHEET C-2.11

R:\2982.05 - Amended Site Plan Part II\Cadd\Permit Set\dwg\SUBDIVISION\2982.05-SUB DEMO.dwg davis.j 12/12/2014 2:35 PM