



ACCESS DRIVE PROFILE
SCALE: H: 1" = 50'; V: 1" = 5'

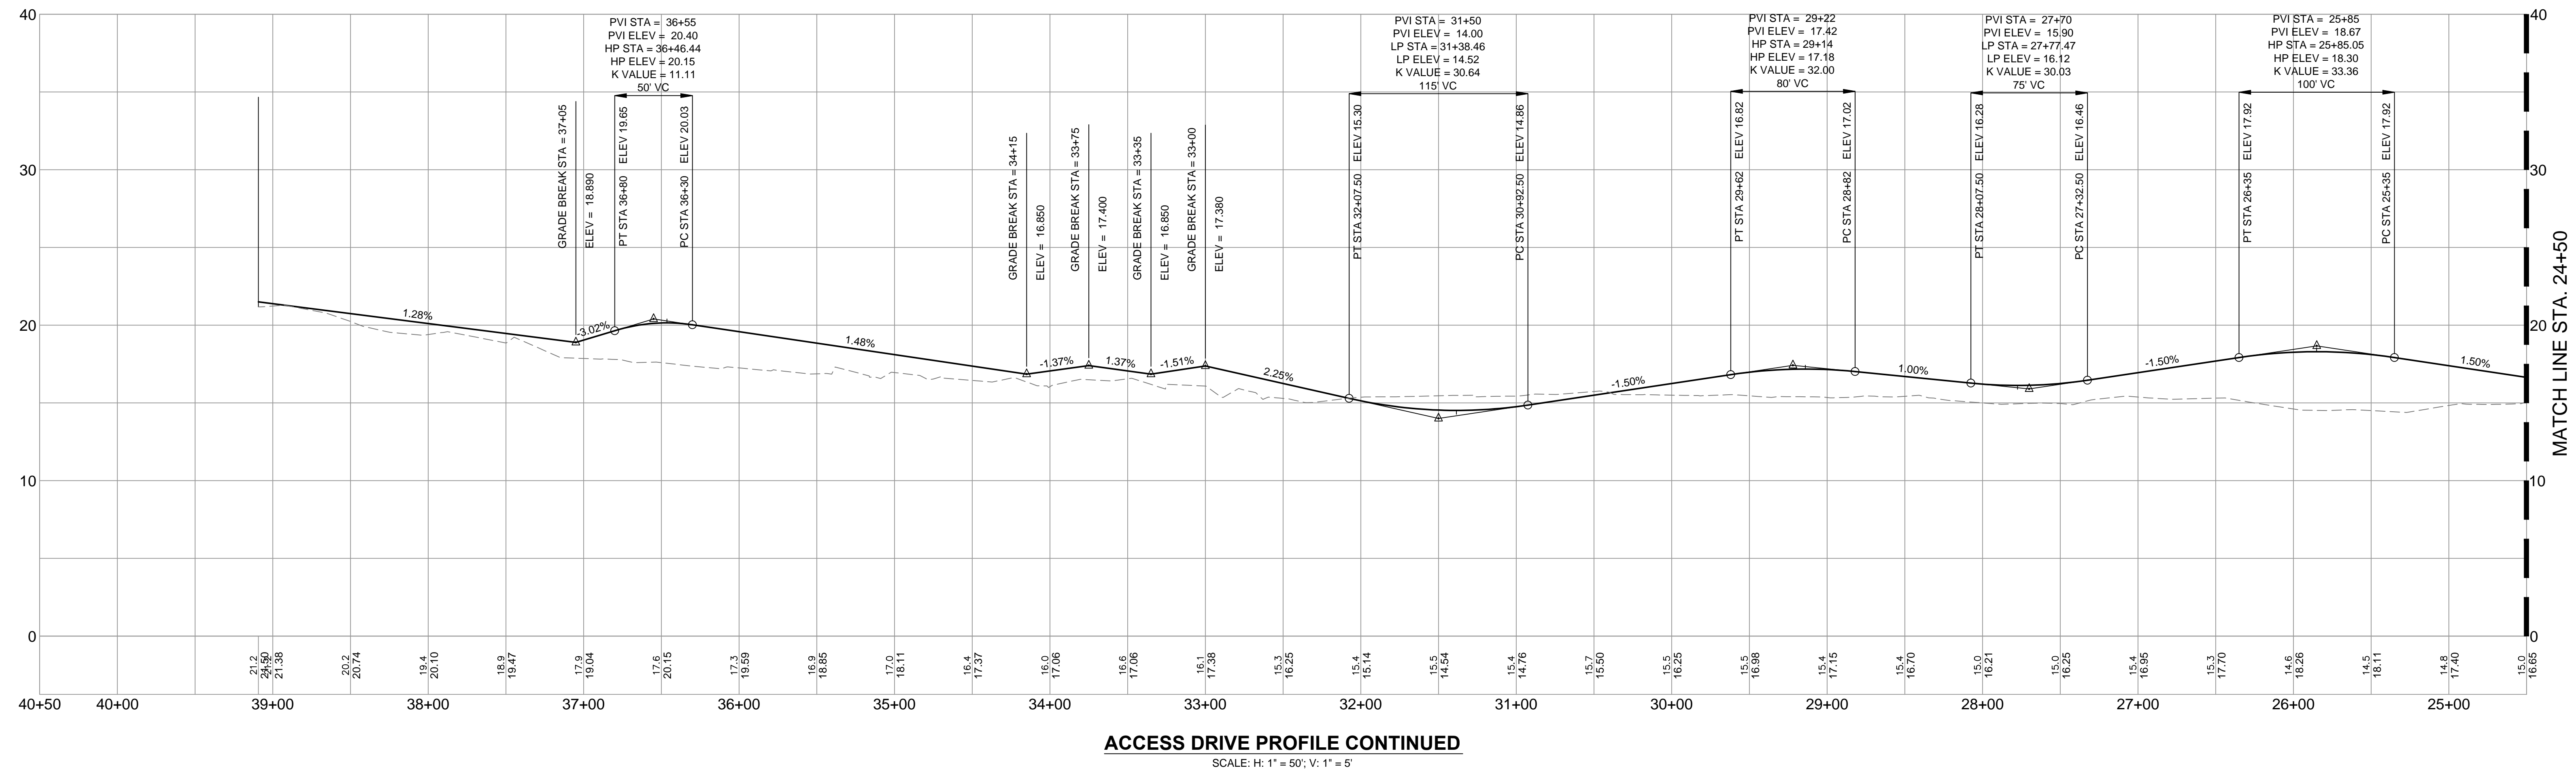

ACCESS DRIVE PROFILE CONTINUED
SCALE: H: 1" = 50'; V: 1" = 5'

PRELIMINARY - NOT FOR CONSTRUCTION

REV	DATE	DESCRIPTION
1	12.12.14	FINAL SUBDIVISION APPLICATION SUBMISSION

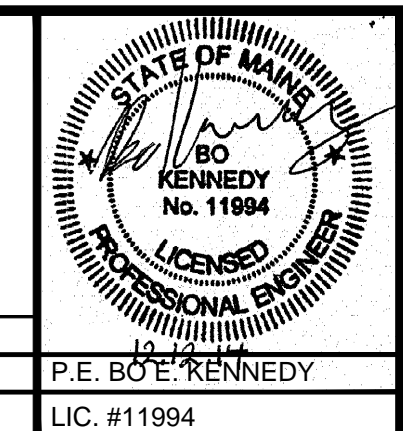

PROJECT	THE FOREFRONT AT THOMPSON'S POINT
SHEET TITLE	ACCESS DRIVE PROFILE
CLIENT	FOREFRONT PARTNERS I, LP

FST FAY, SPOFFORD & THORNDIKE ENGINEERS - PLANNERS - SCIENTISTS 778 MAIN ST, SUITE 8, SOUTH PORTLAND, ME 04106	DRAWN: CMW DESIGNED: BEK CHECKED: SRB FILE NAME: 2982.05-SUB PROFILE-ROADWAY SHEET: C-8.0	DATE: SEPT 2014 SCALE: AS NOTED JOB NO: 2982.05 ROADWAY
--	---	--

R:\2982.05 Amended Site Plan Part I\Cadd\Permit Set\Sub\DIVISION\2982.05-SUB PROFILE-ROADWAY.dwg davis, 12/15/2014 12:10 PM