



SIGN LEGEND


R7-8 12"x18"	R7-13M 12"x18"	12" x 18"

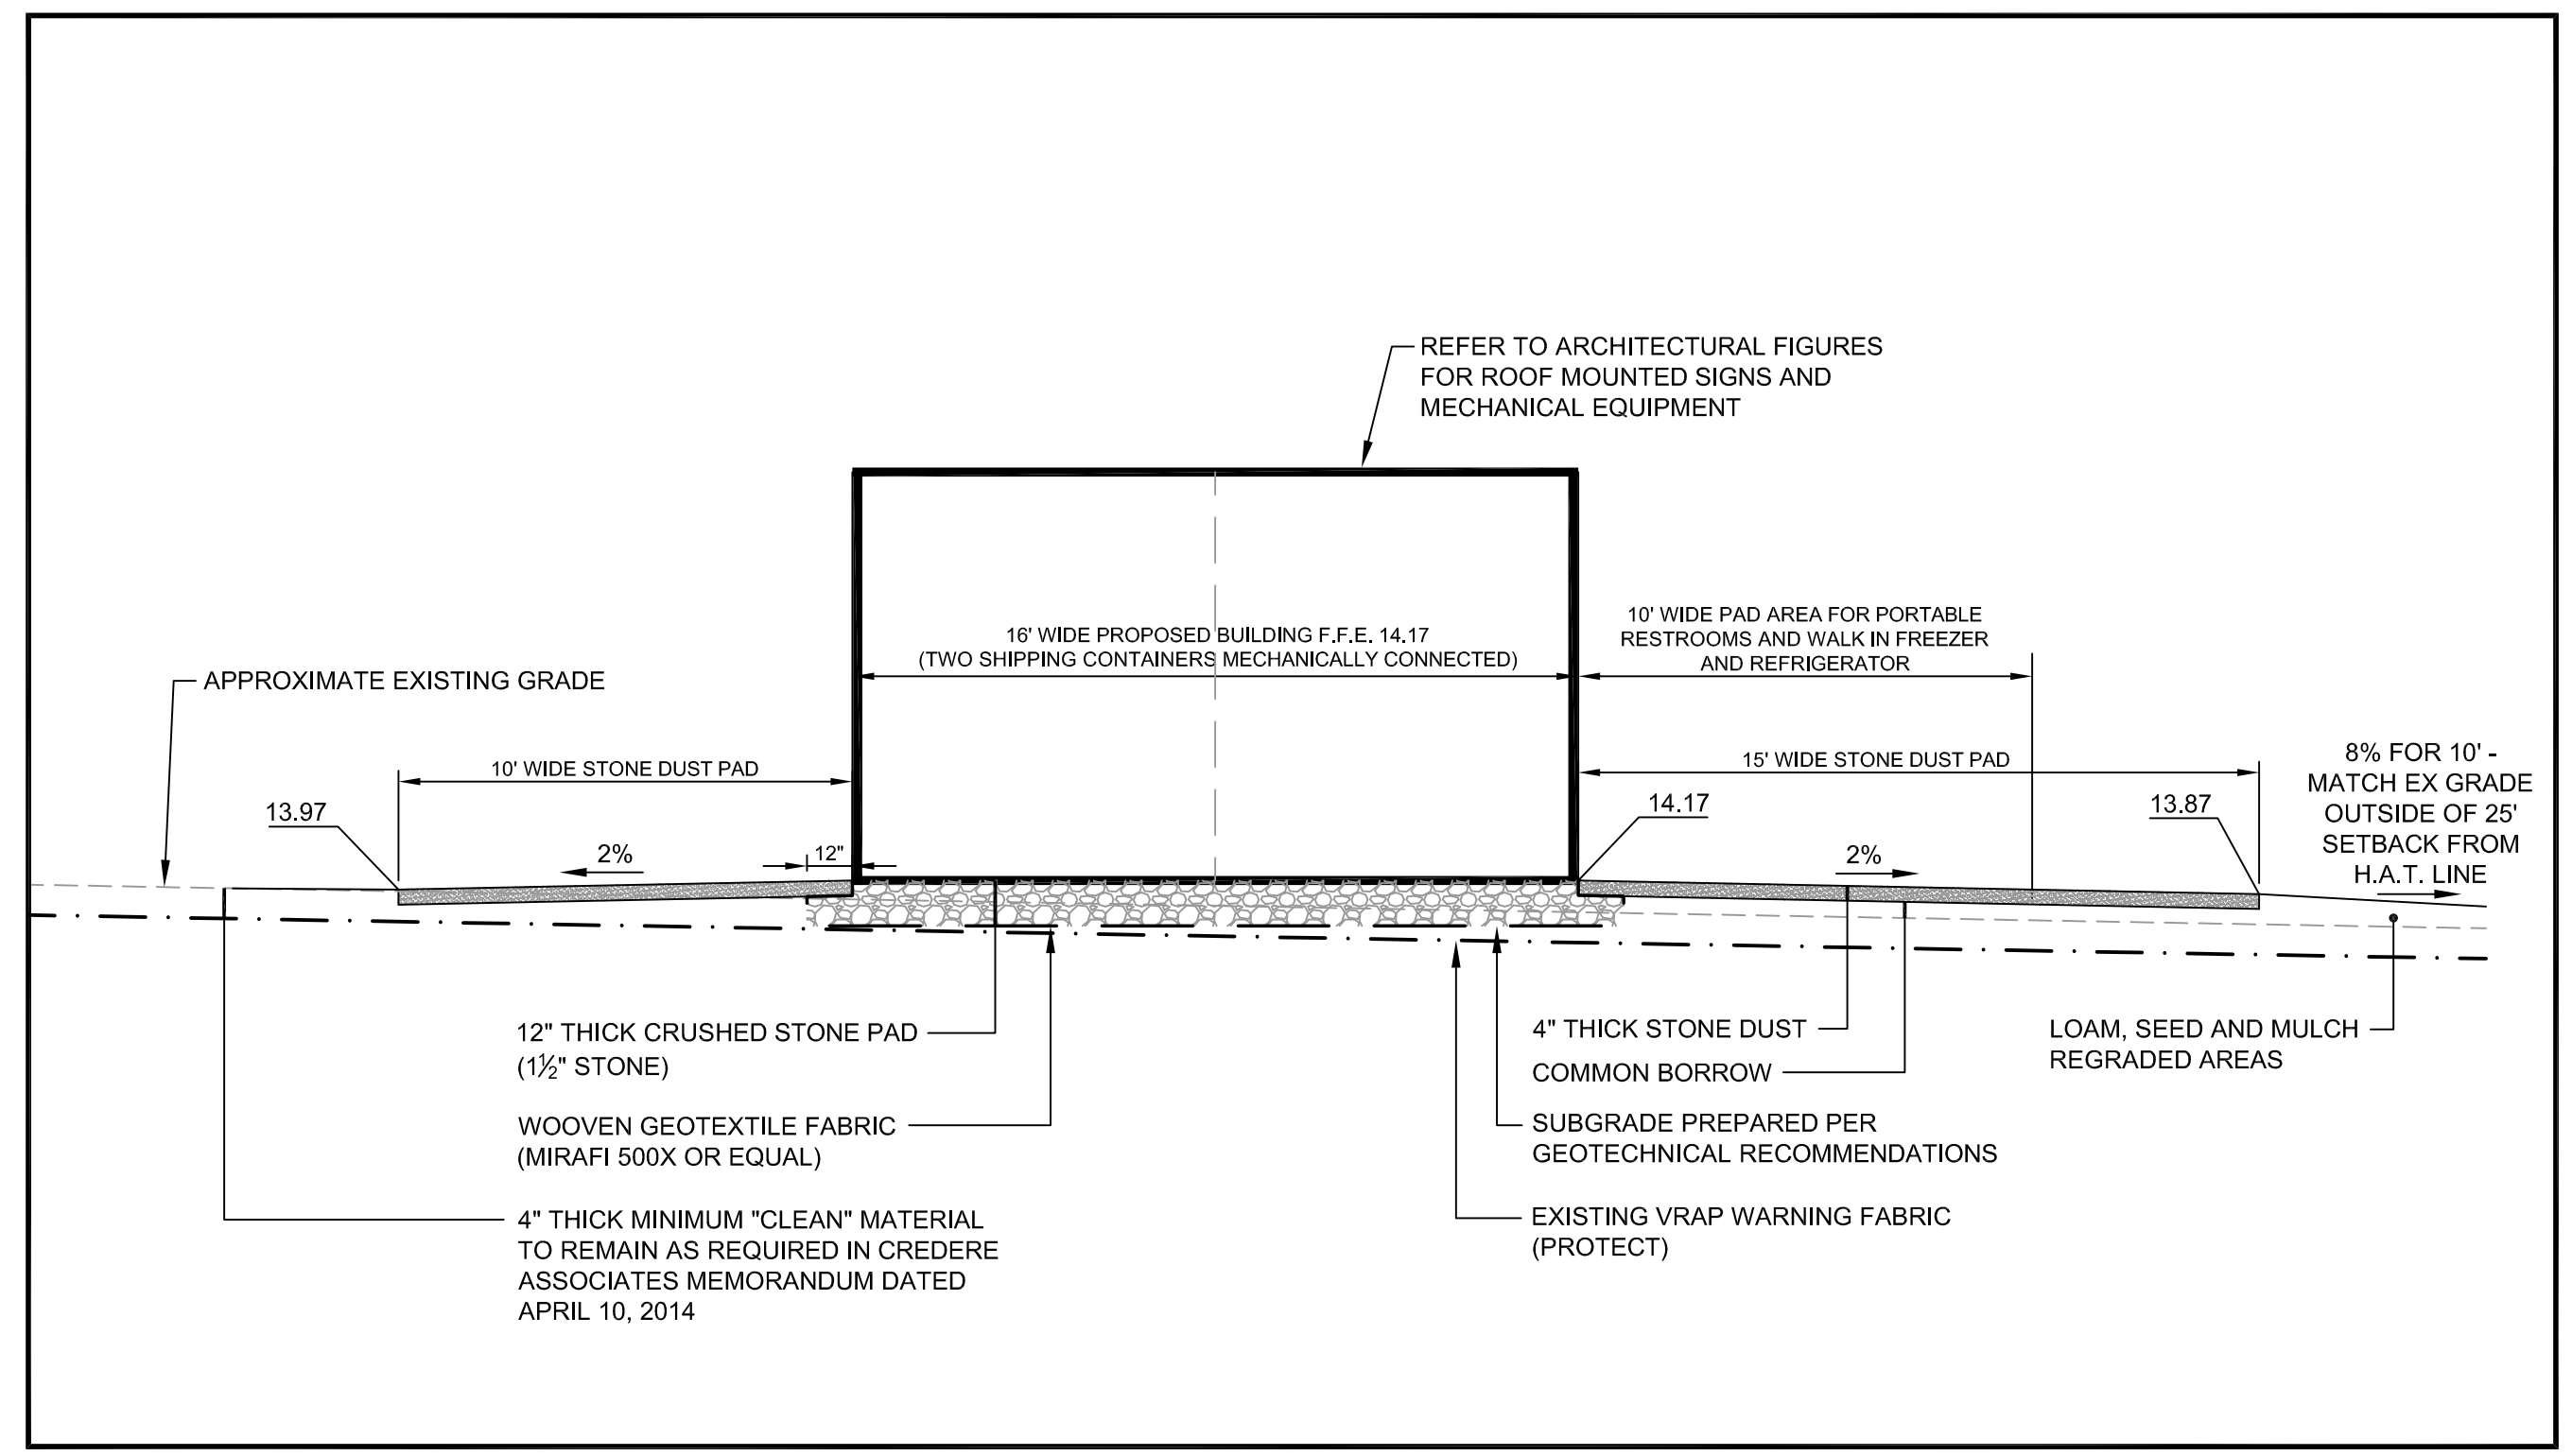



SECTION A-A
N.T.S.

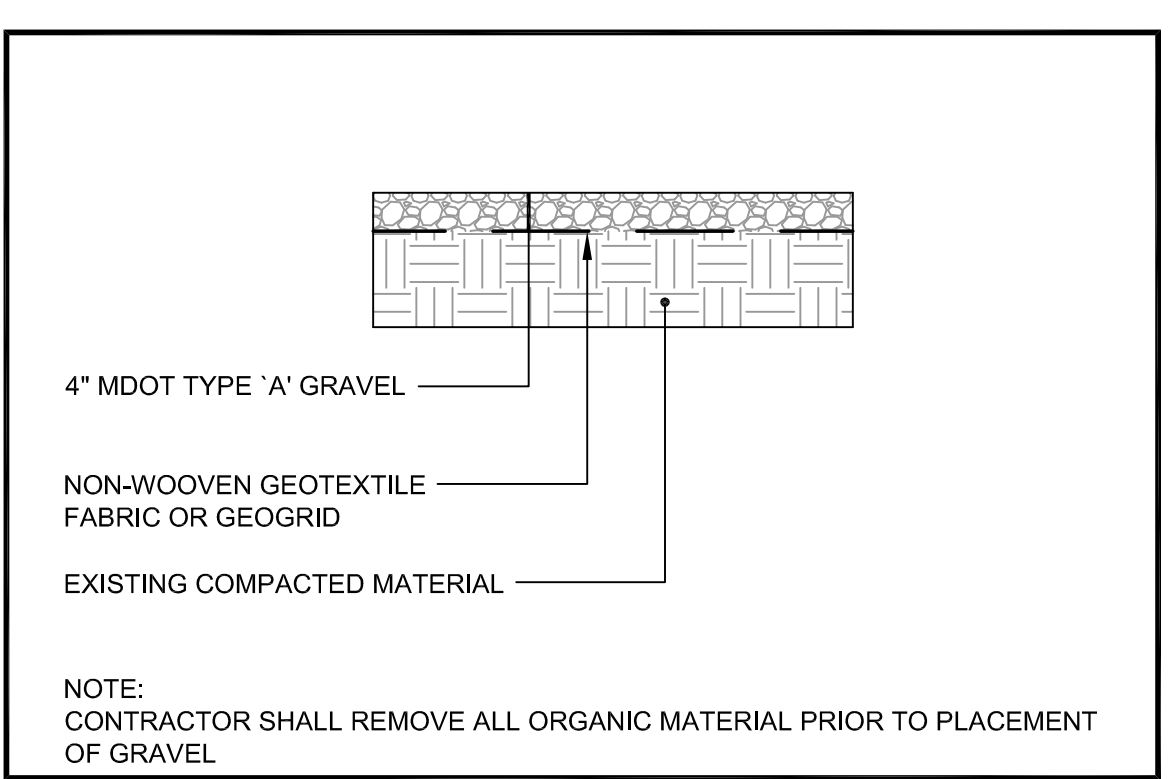

FIRE LANE SECTION DETAIL
N.T.S.

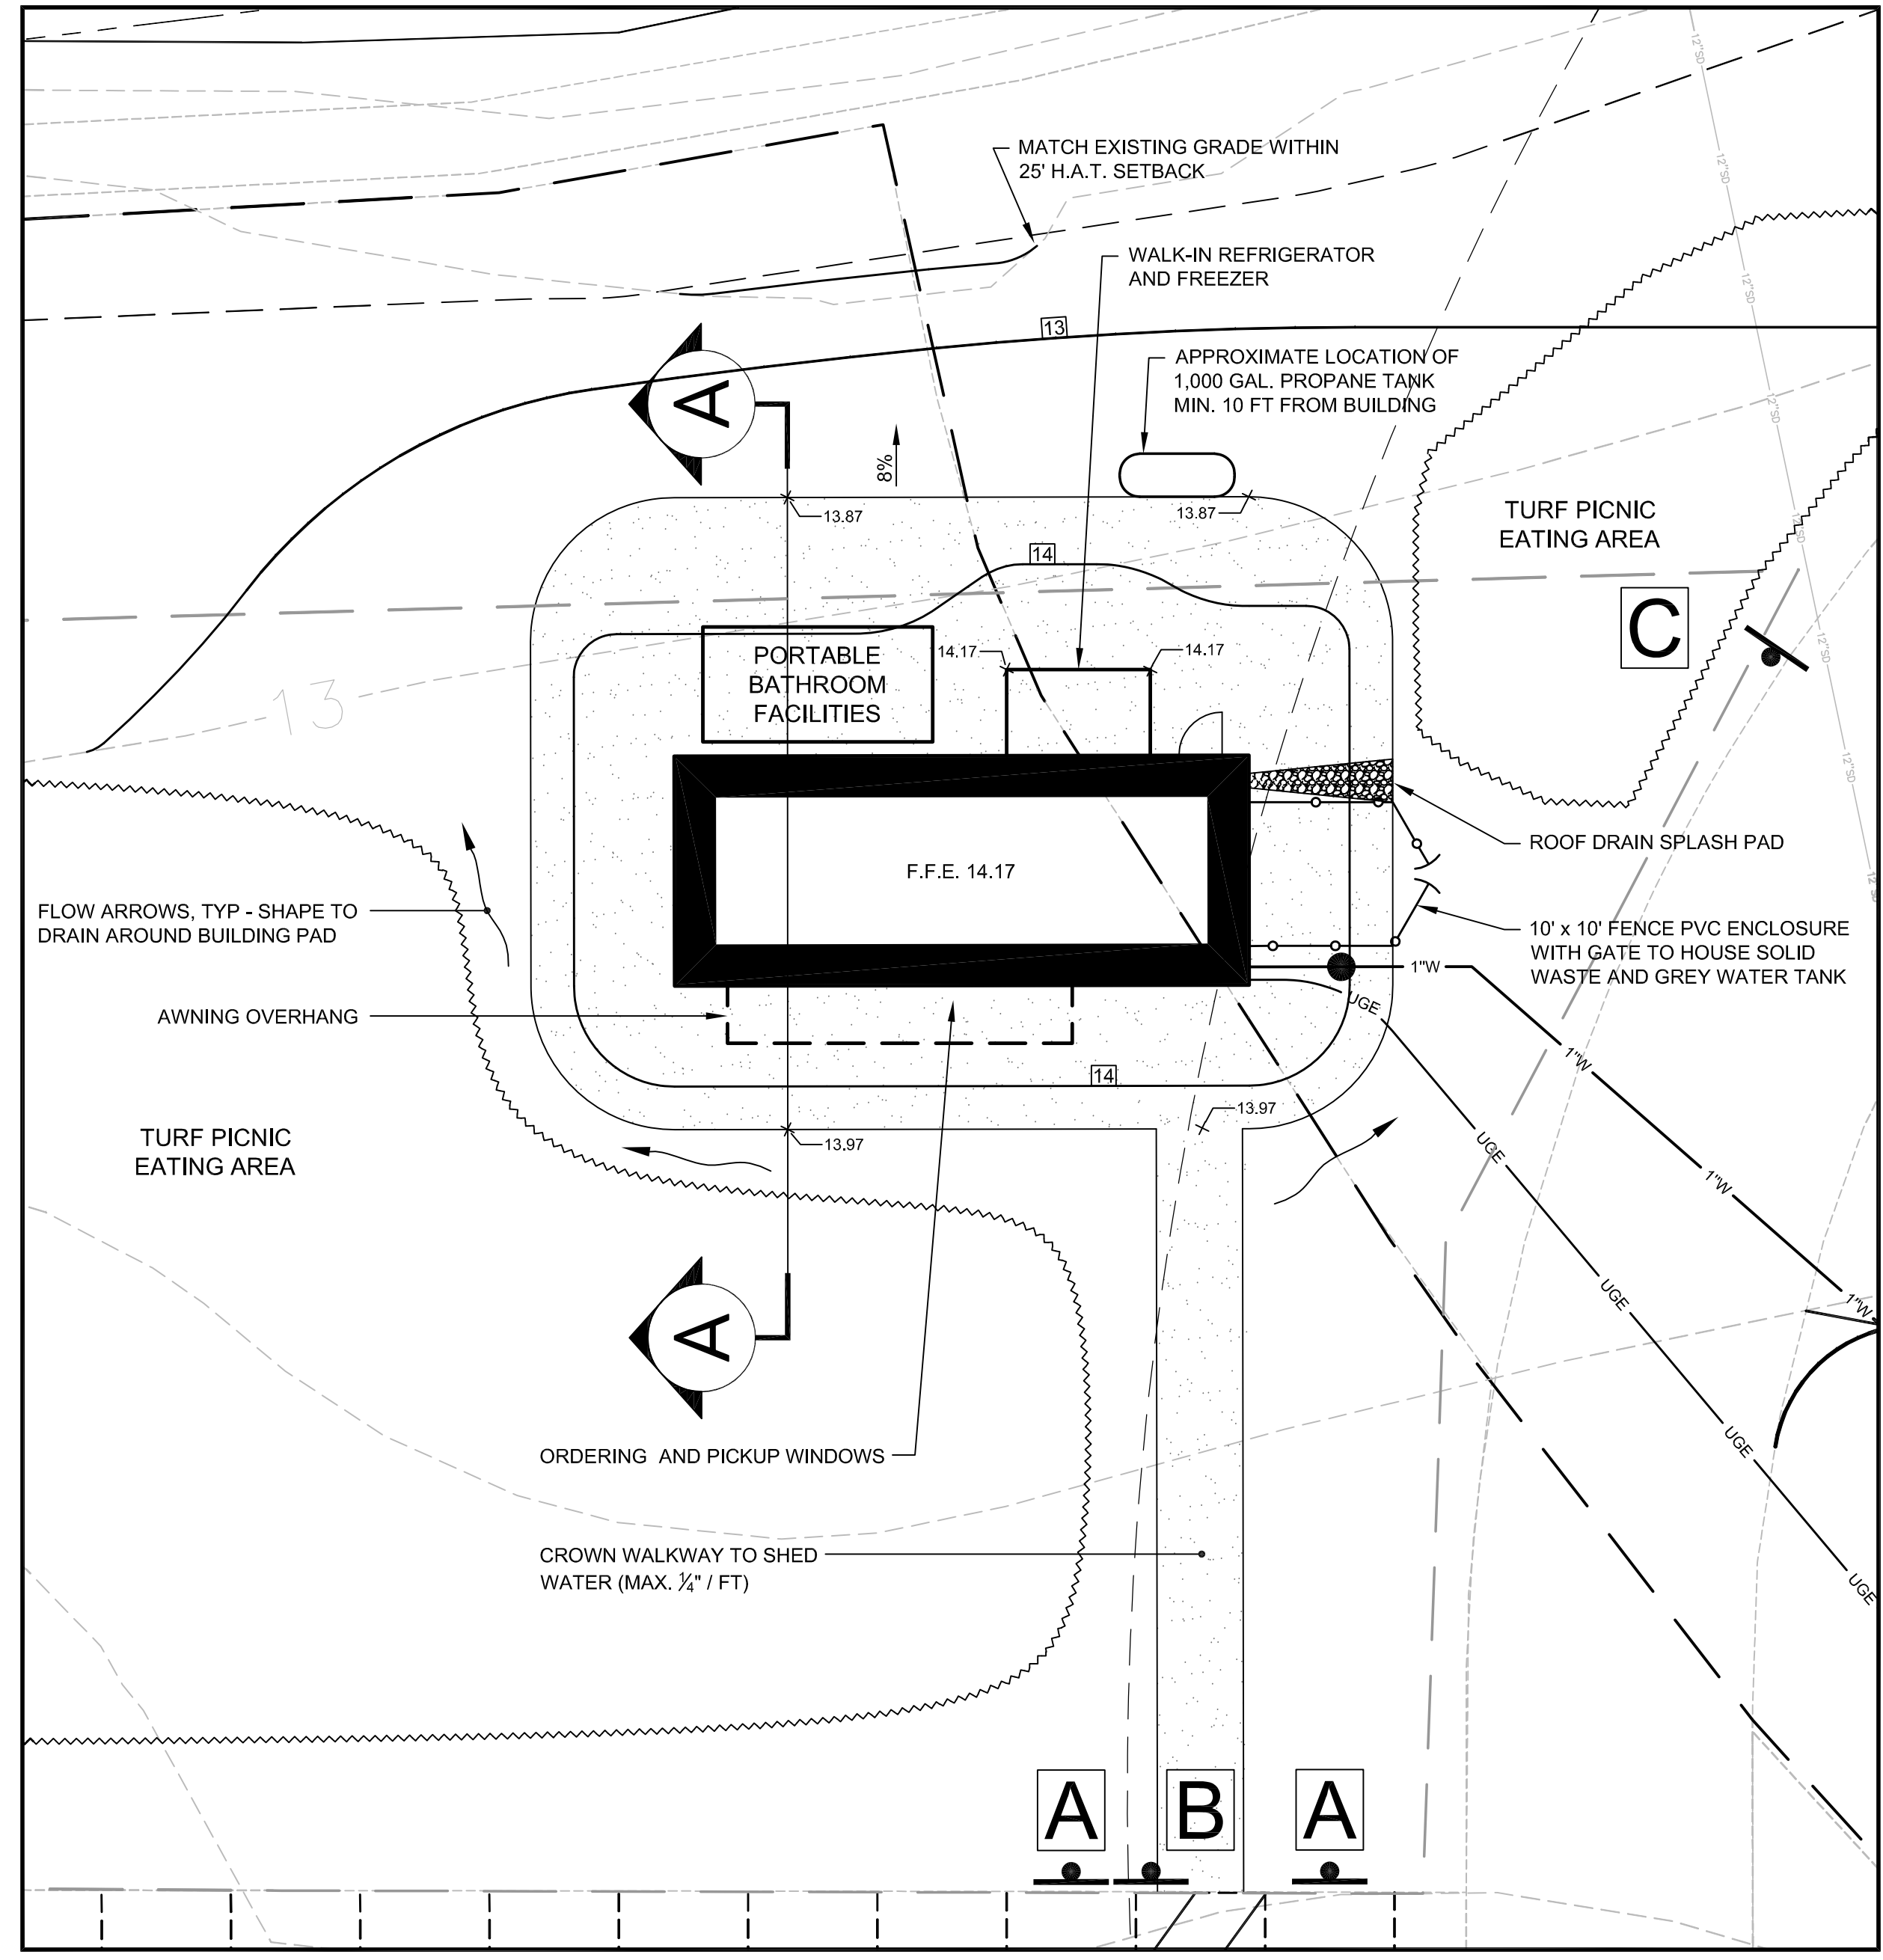

EXPANDED VIEW
1" = 10'

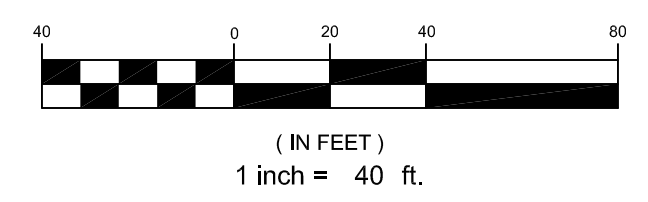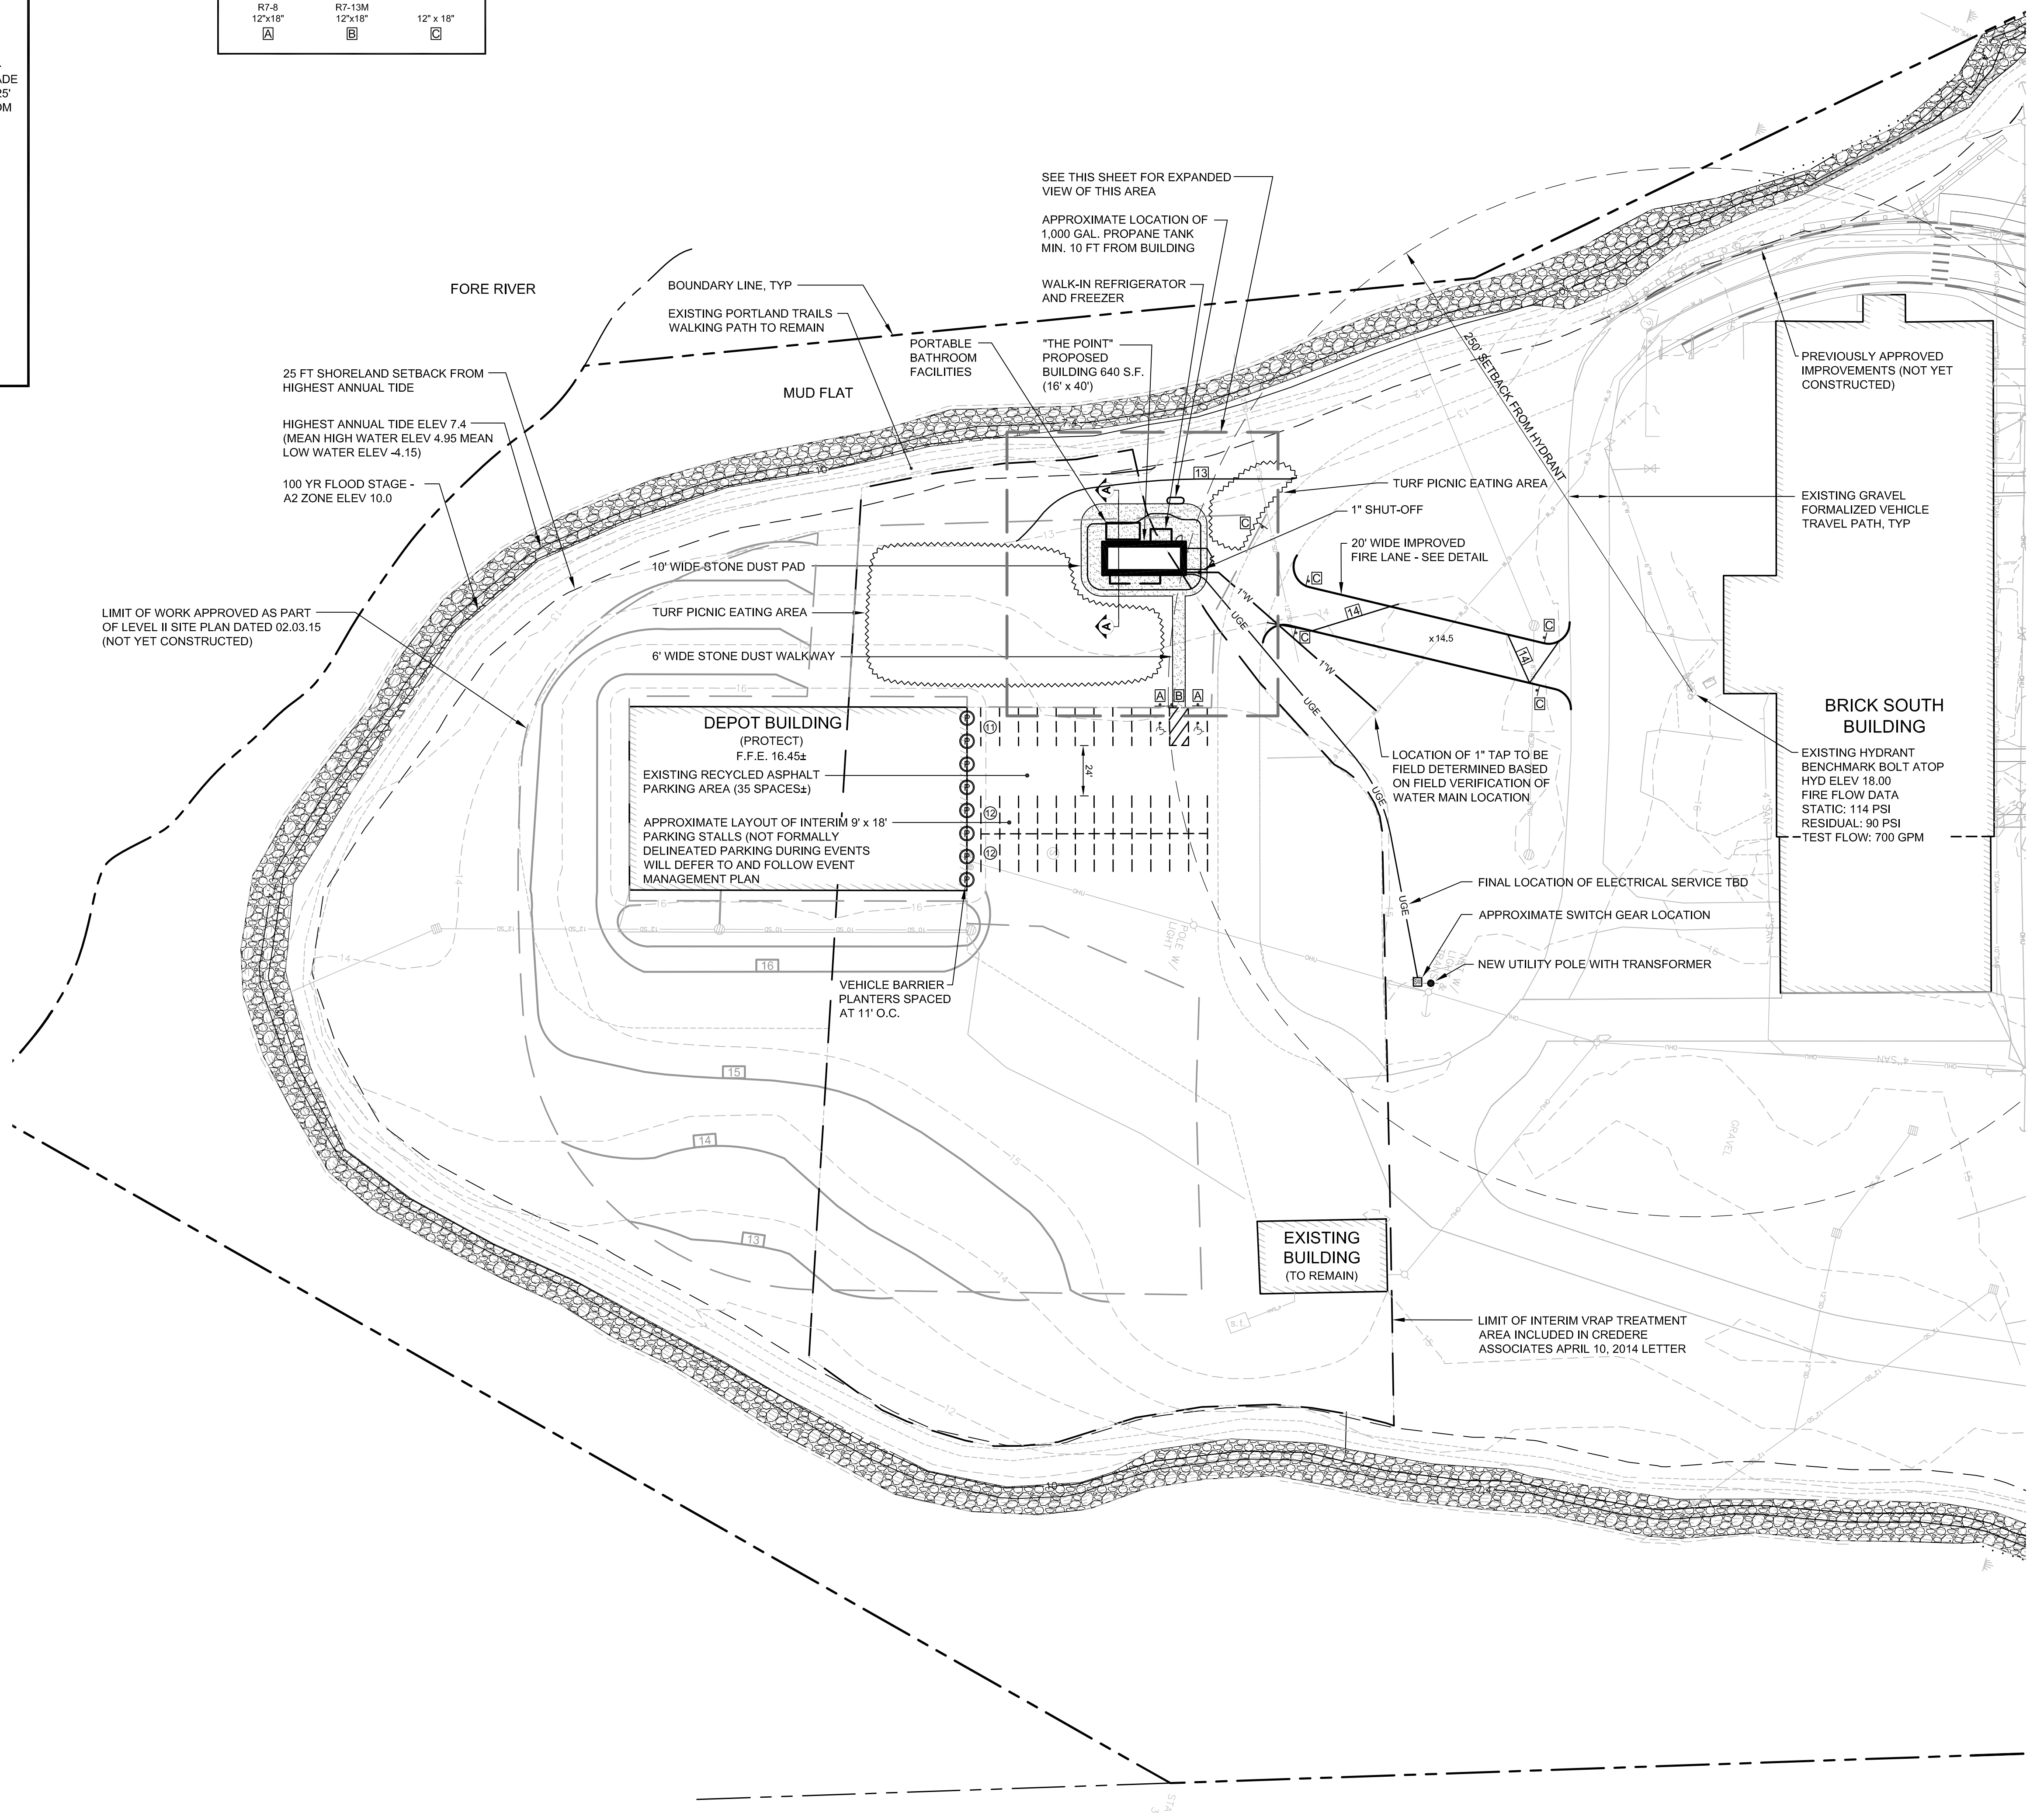

PRELIMINARY - NOT FOR CONSTRUCTION

		PROJECT: "THE POINT" AT THE FOREFRONT AT THOMPSON'S POINT SHEET TITLE: INTERIM LAYOUT AND GRADING PLAN CLIENT: dba FOREFRONT EVENTS, LLC FOREFRONT PARTNERS I, LP	
1 03.31.15 LEVEL II APPLICATION SUBMISSION REV DATE DESCRIPTION REVISIONS	P.E. BO KENNEDY LIC. #11944	DRAWN: DED DATE: MARCH 2015 DESIGNED: BEK SCALE: N.T.S. CHECKED: SRB JOB NO. 2982.05 FILE NAME: 2982.05-CS BASE SHEET: C-1	DRAWN: DED DATE: MARCH 2015 DESIGNED: BEK SCALE: N.T.S. CHECKED: SRB JOB NO. 2982.05 FILE NAME: 2982.05-CS BASE SHEET: C-1