




446 WEST STREET
 ROCKPORT, ME 04856
 TEL: 207 230 0034
 FAX: 207 230 0274
 PHIHOMEDESIGNS.COM
 ©PHI HOME DESIGNS LLC

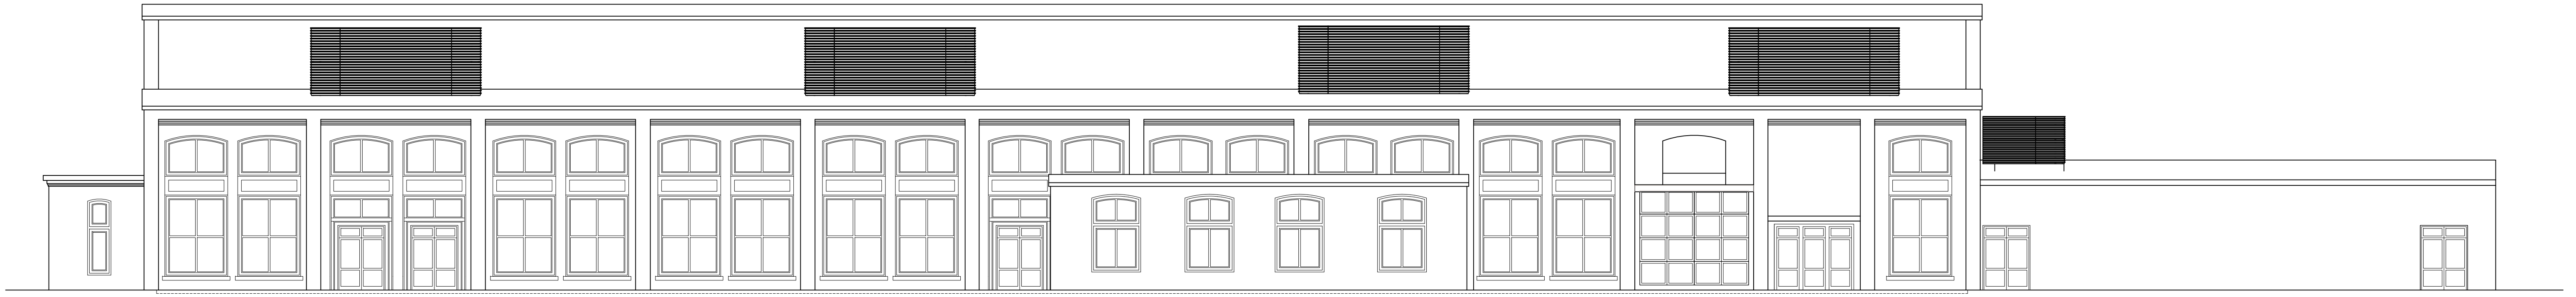

1 BRICK SOUTH - SOUTH ELEVATION
 A200 SCALE: 3/32" = 1'-0"



2 BRICK SOUTH - WEST ELEVATION
 A200 SCALE: 3/32" = 1'-0"

BRICK SOUTH
 THOMPSON'S POINT PORTLAND, MAINE
 OWNER: FOREFRONT PARTNERS I, LP

DATE:
 AUGUST 26, 2015
 DRAWN BY:
 CAG
 CHECKED BY:
 ECD

BRICK SOUTH
 ELEVATIONS

A200

PRELIMINARY - NOT FOR CONSTRUCTION