




SANITARY SEWER PROFILE 'A'
SCALE: H 1" = 40'
V 1" = 4'

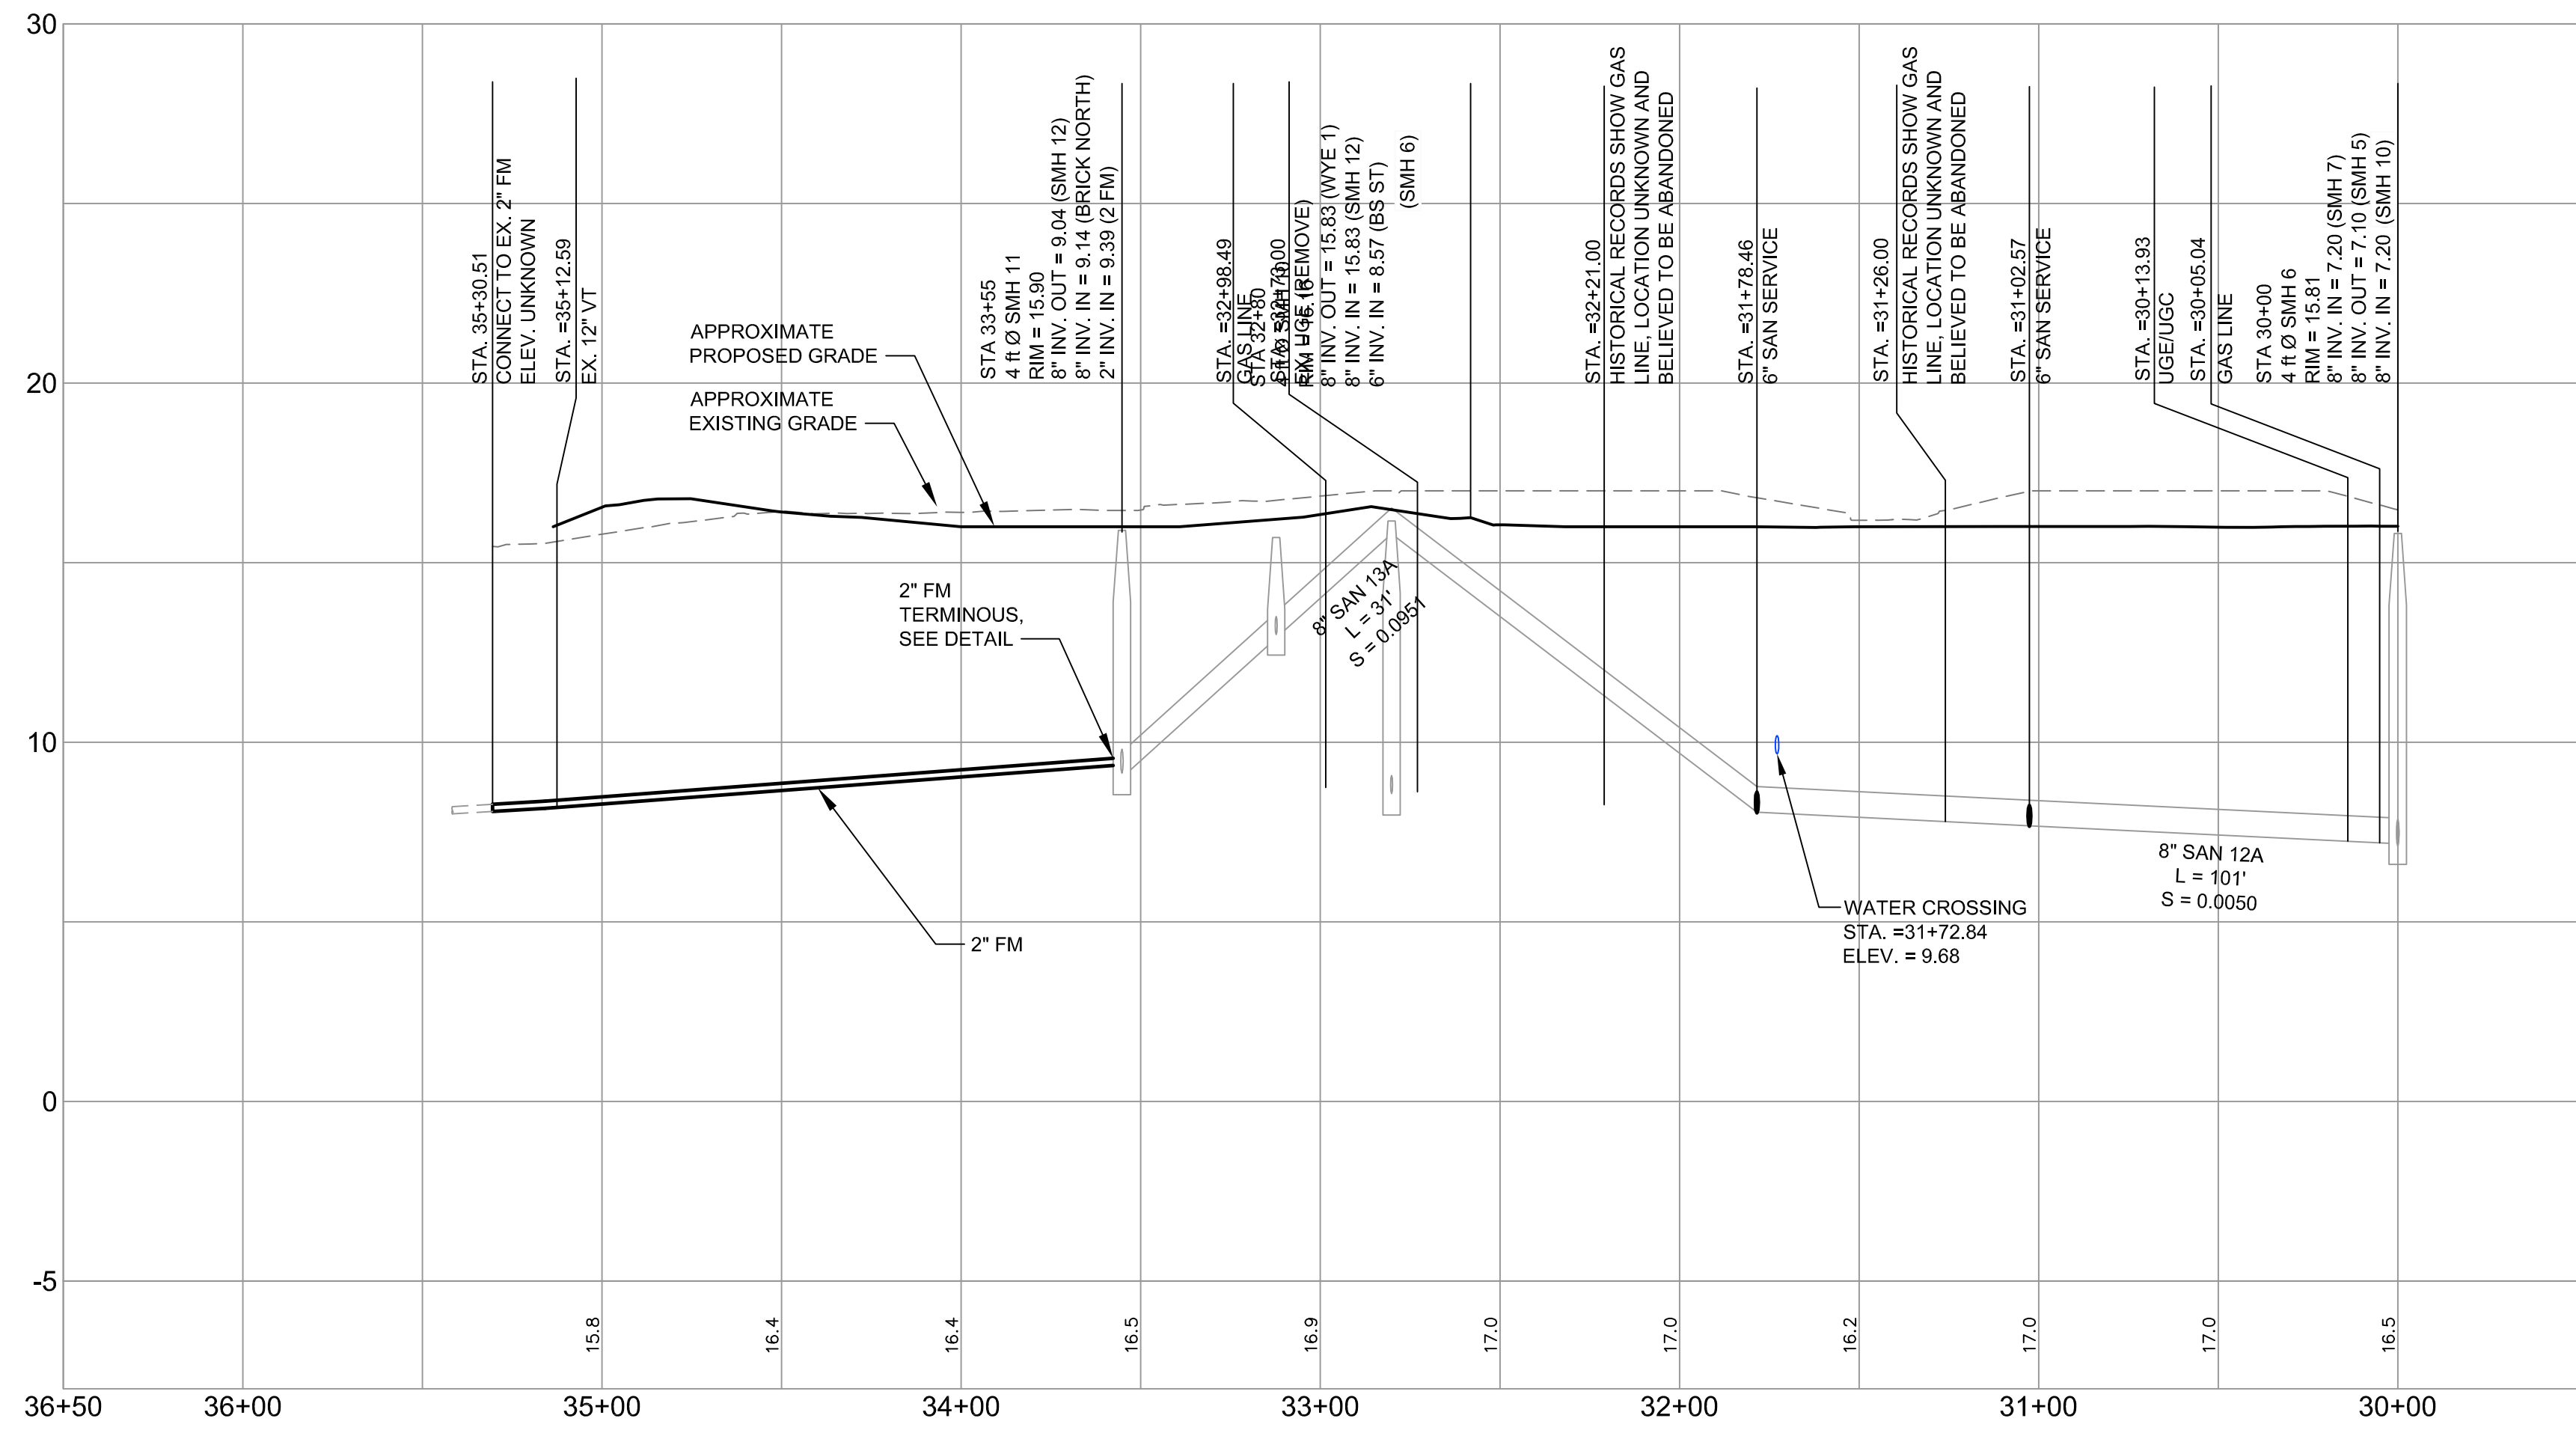

SANITARY SEWER PROFILE 'C'
SCALE: H 1" = 40'
V 1" = 4'

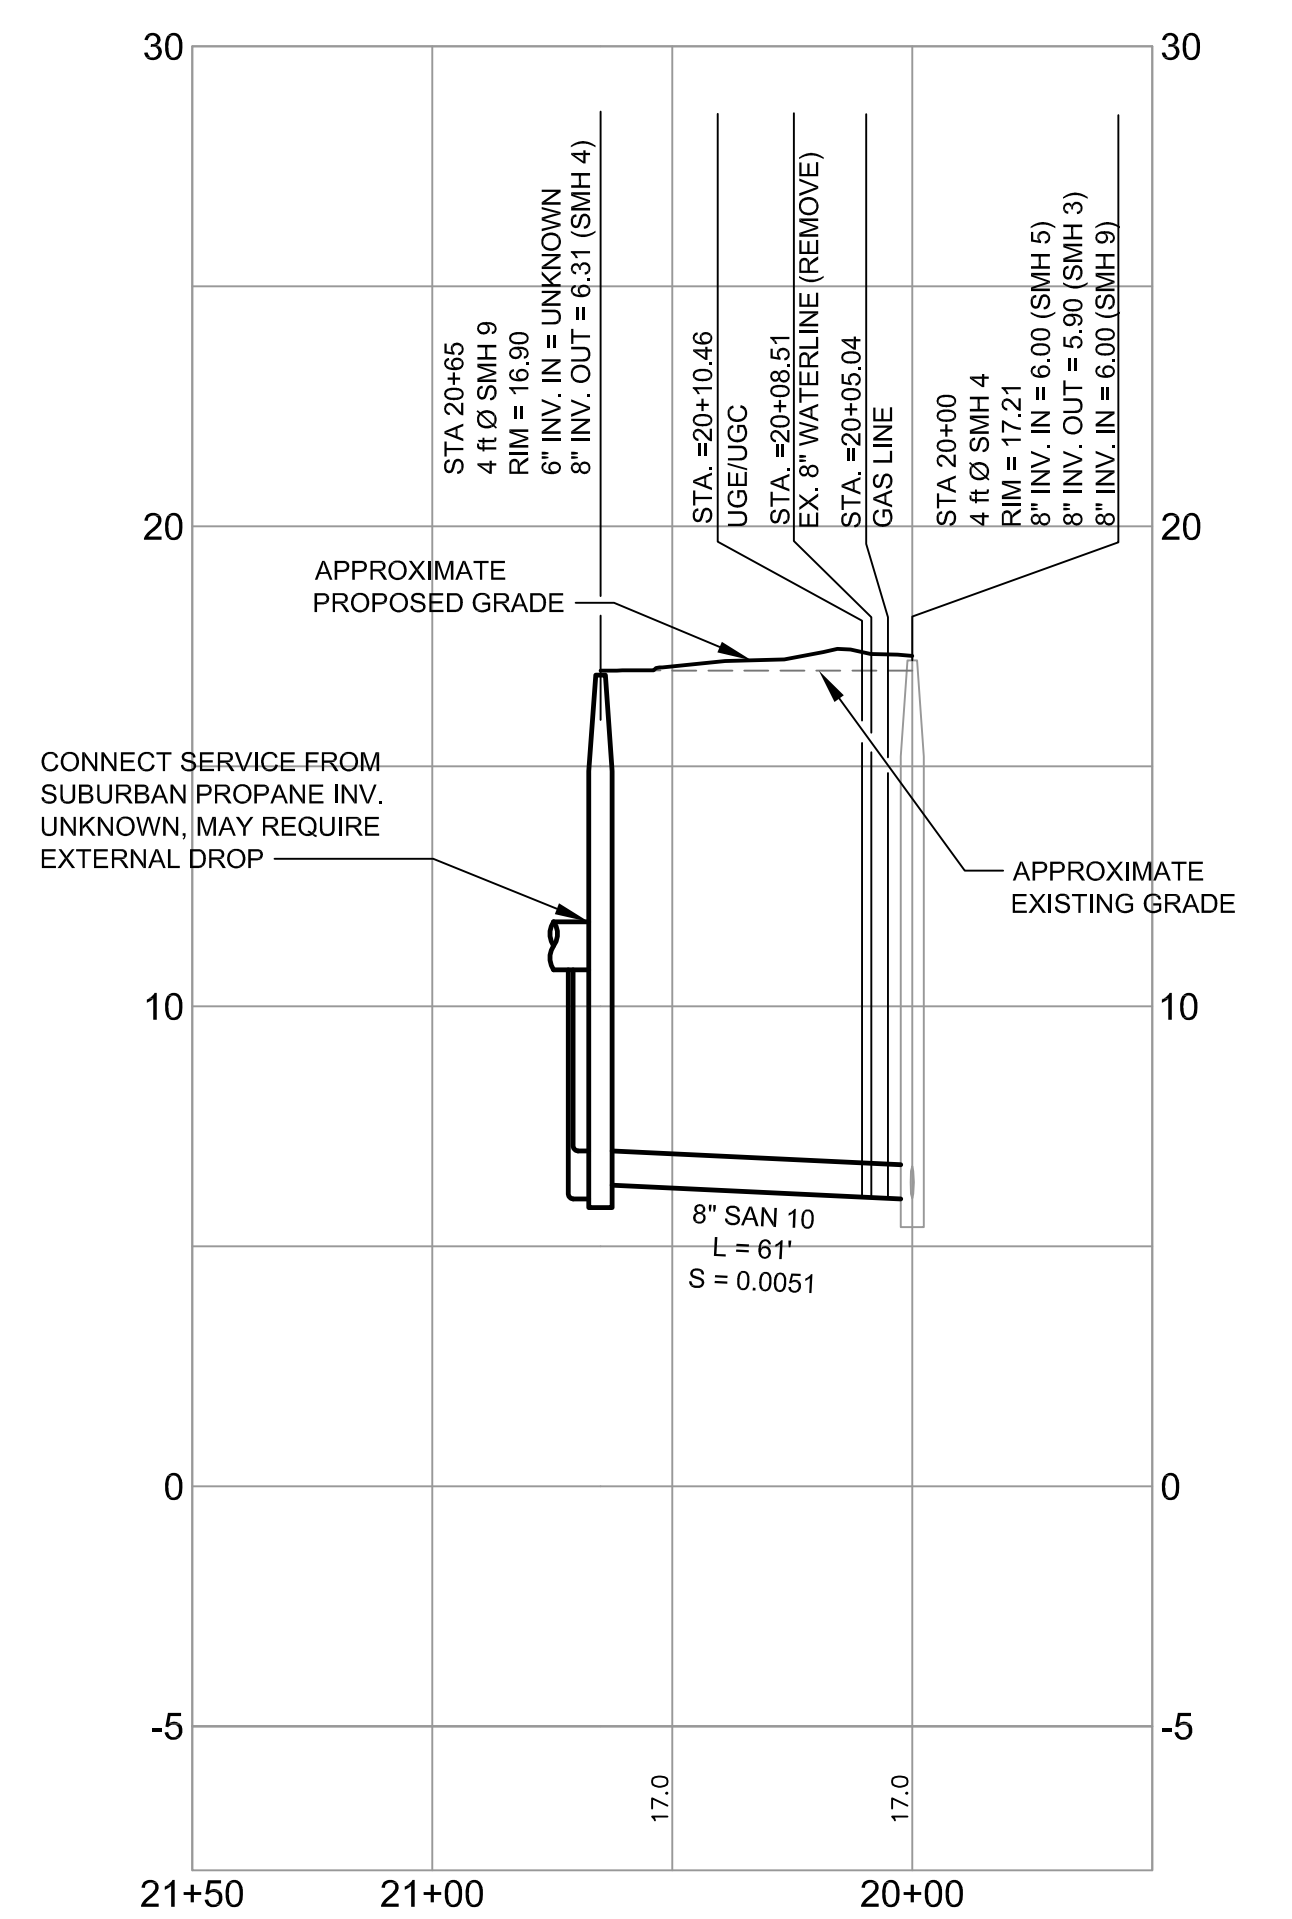

SANITARY SEWER PROFILE 'B'
SCALE: H 1" = 40'
V 1" = 4'

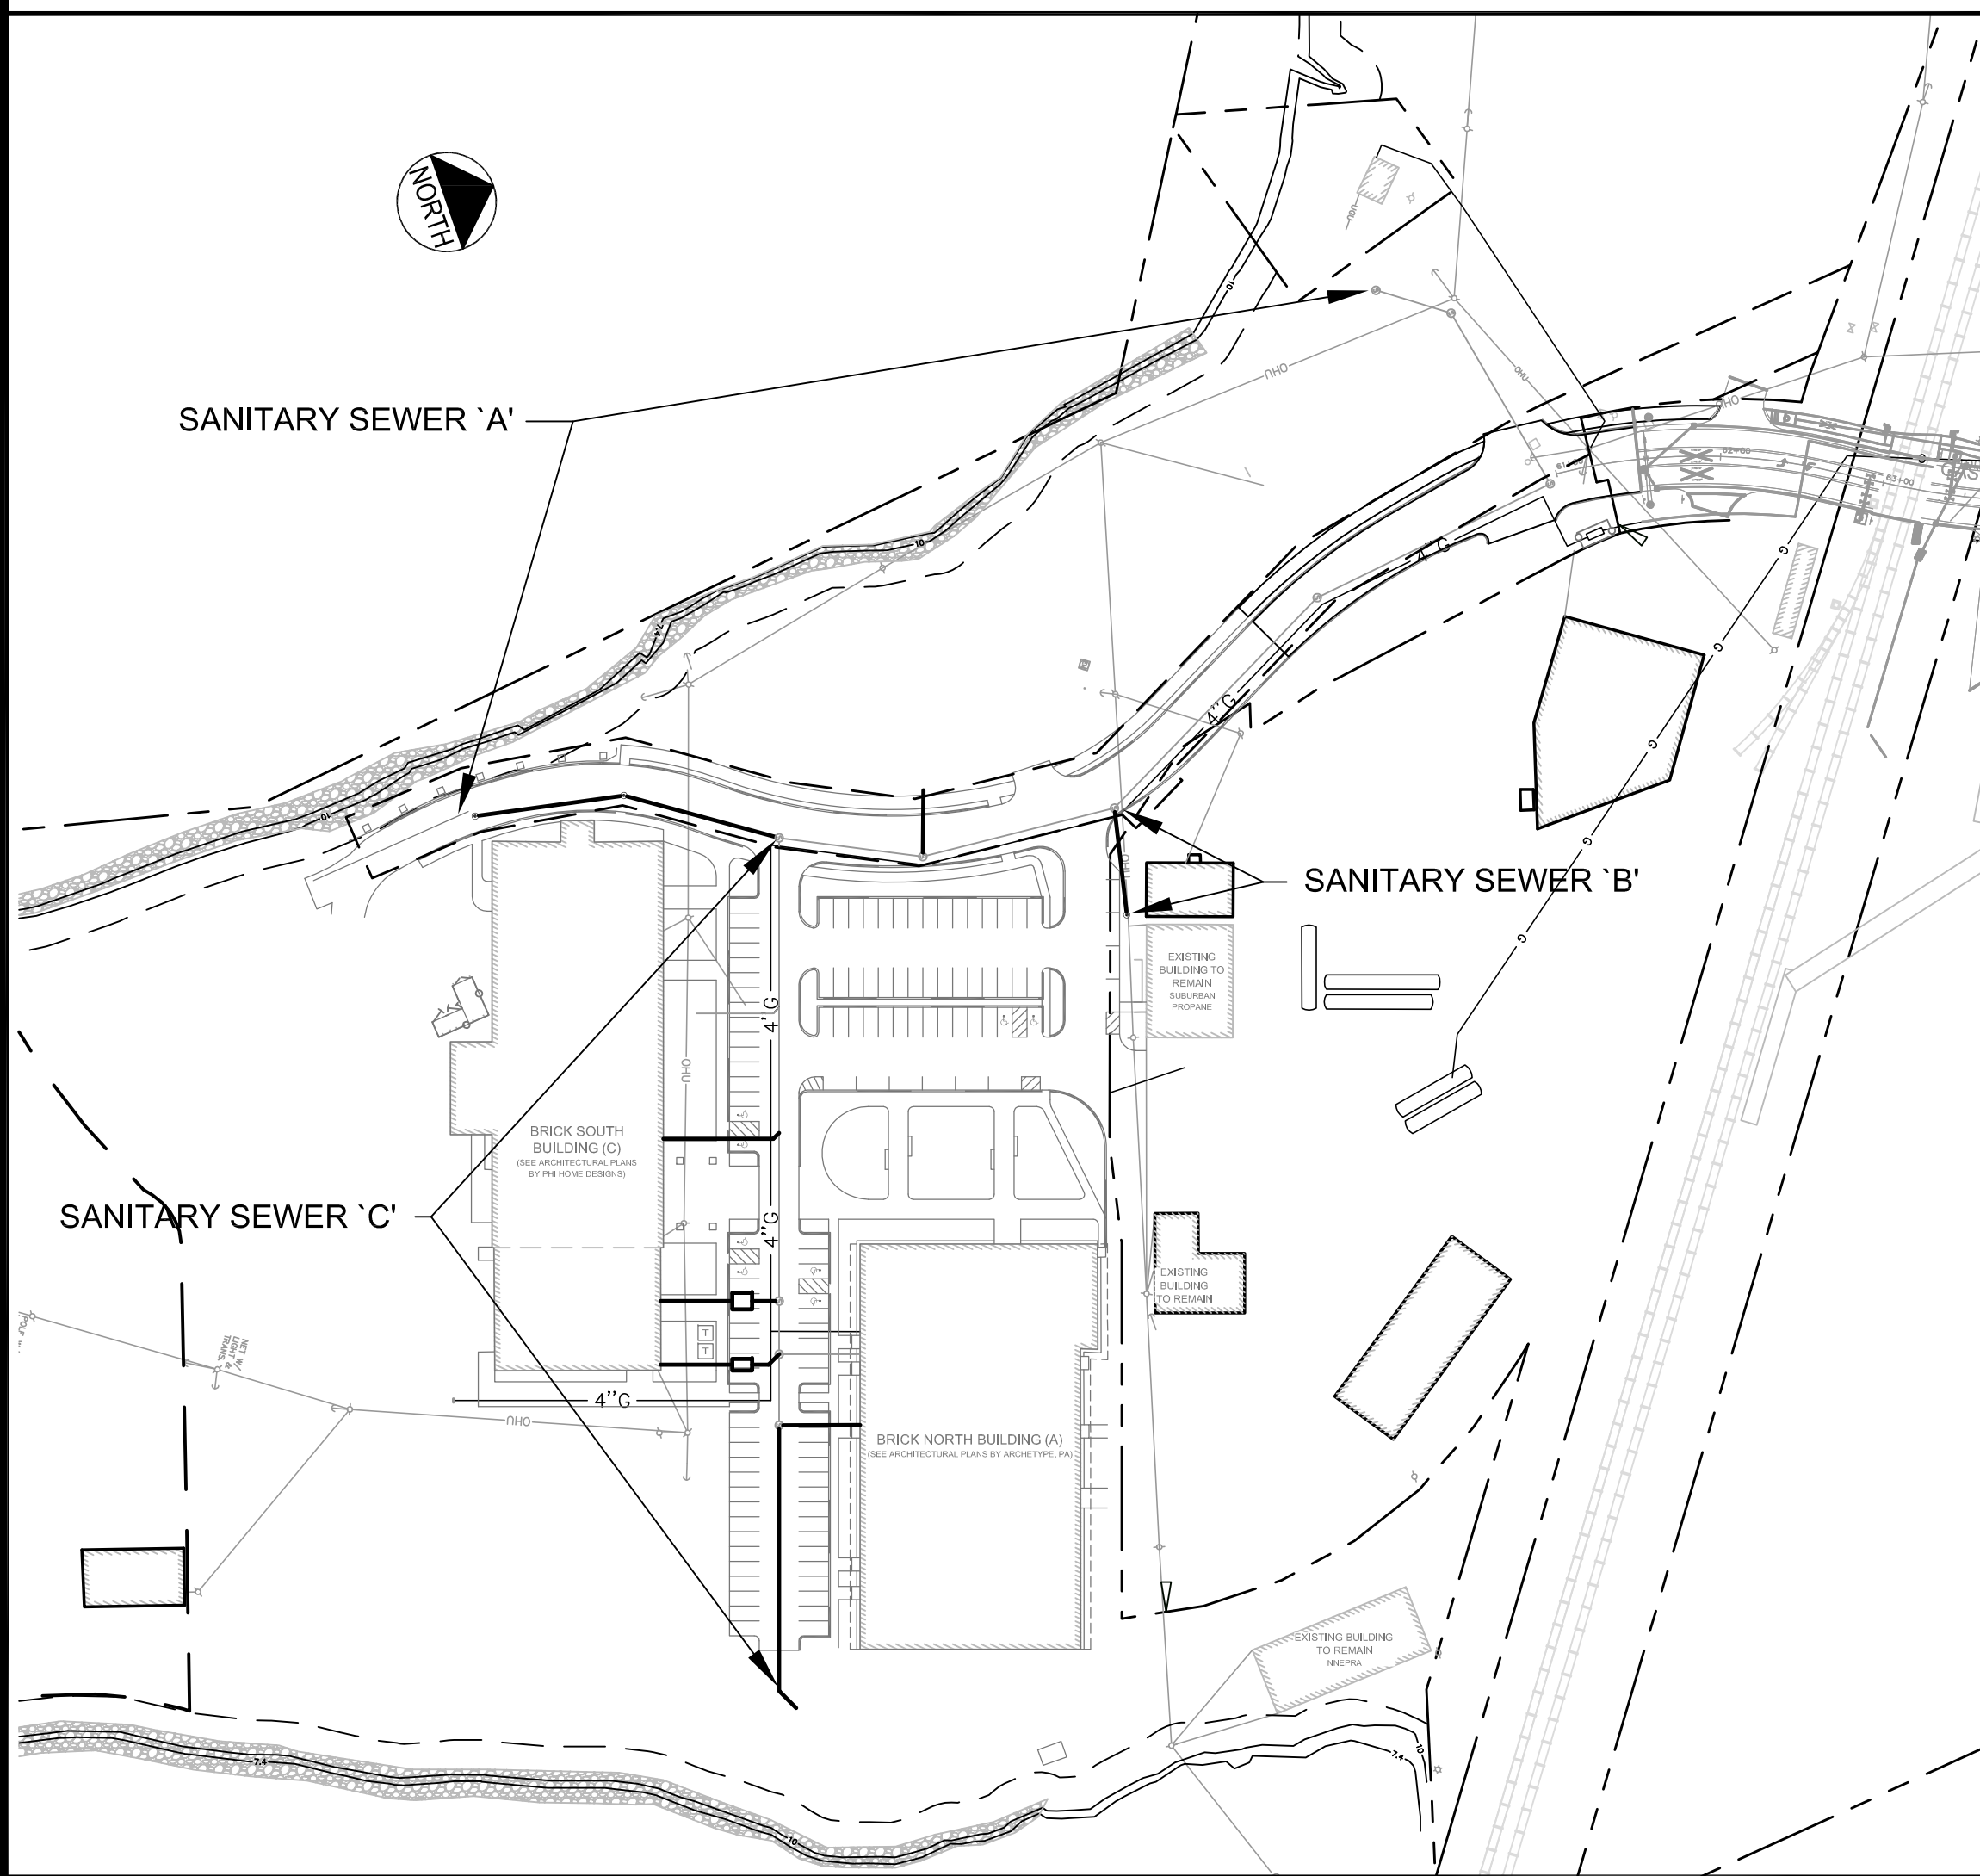

ORIENTATION SKETCH
N.T.S.

		PROJECT BRICK NORTH AND SOUTH BUILDINGS AT THE FOREFRONT AT THOMPSON'S POINT	
DESIGNED: BEK CHECKED: SRB		DATE: APRIL 2015 SCALE: 1" = 40' JOB NO.: 2982.05 FILE NAME: 2982.05-BS PROFILE SEWER	
1 09.01.15 FINAL BRICK SOUTH LEVEL III SITE PLAN		SHEET TITLE SANITARY SEWER PROFILES	
REV DATE DESCRIPTION		CLIENT FOREFRONT PARTNERS LP	
REVISIONS		SHEET C-10.0	

R2062.05 Amended Site Plan Part II/Cadd/Permit Set/dwg/BRICK SOUTH/2982.05-BS PROFILE SEWER.DWG dwtv, 6/30/2015 2:44 PM