




WATER PROFILE 'A'
SCALE: H 1" = 40'
V 1" = 4'

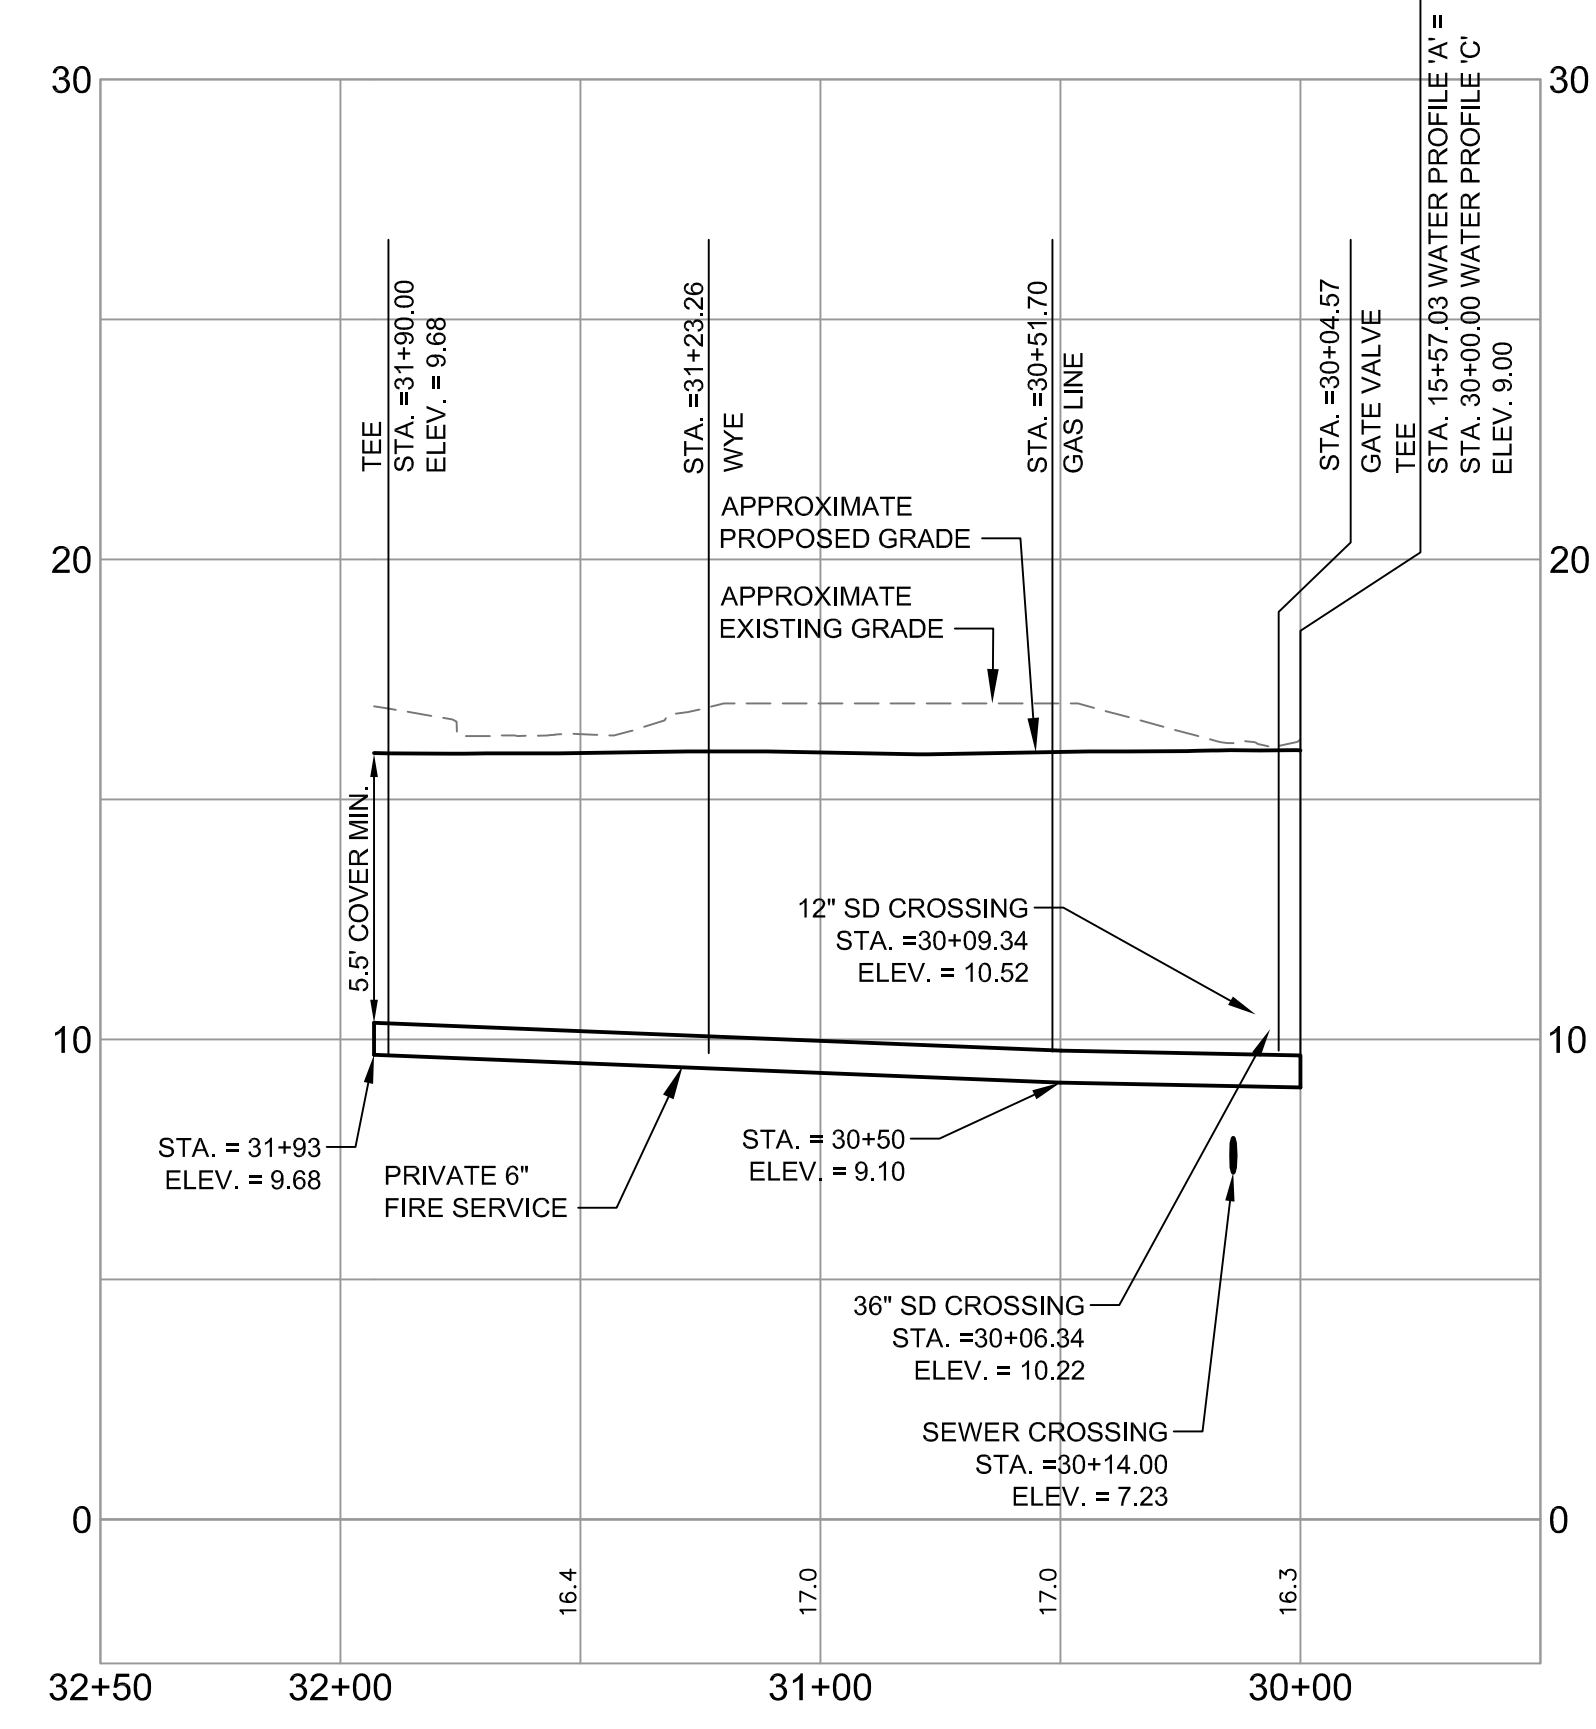

WATER PROFILE 'C'
SCALE: H 1" = 40'
V 1" = 4'

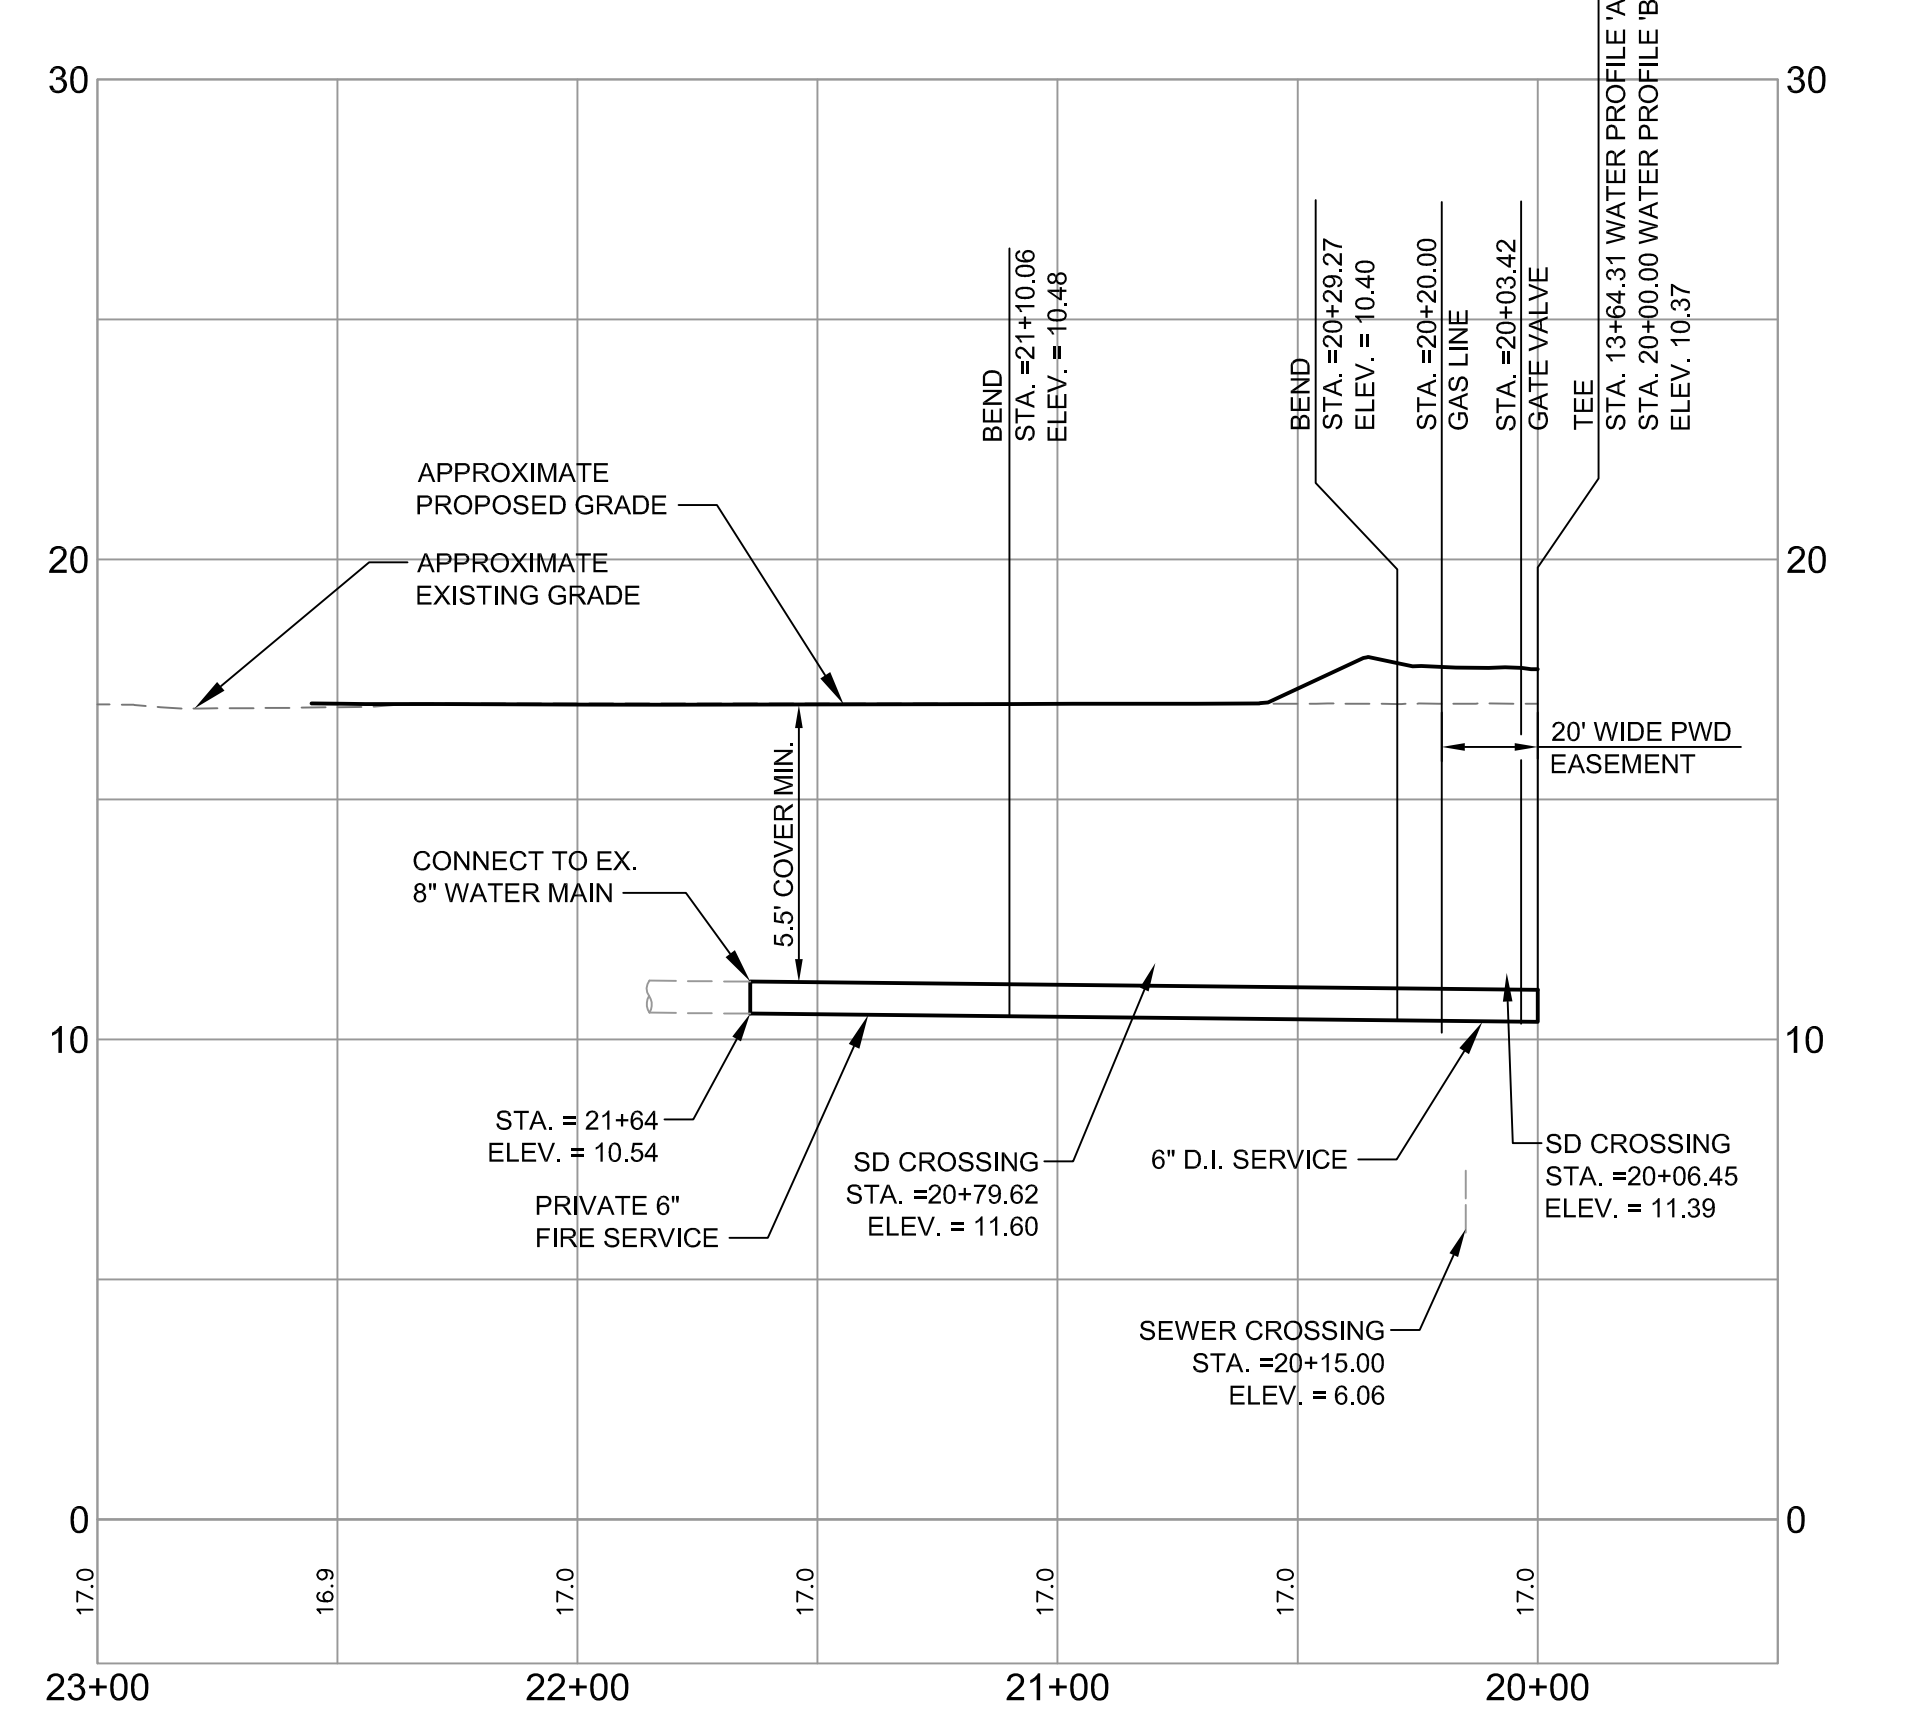

WATER PROFILE 'B'
SCALE: H 1" = 40'
V 1" = 4'

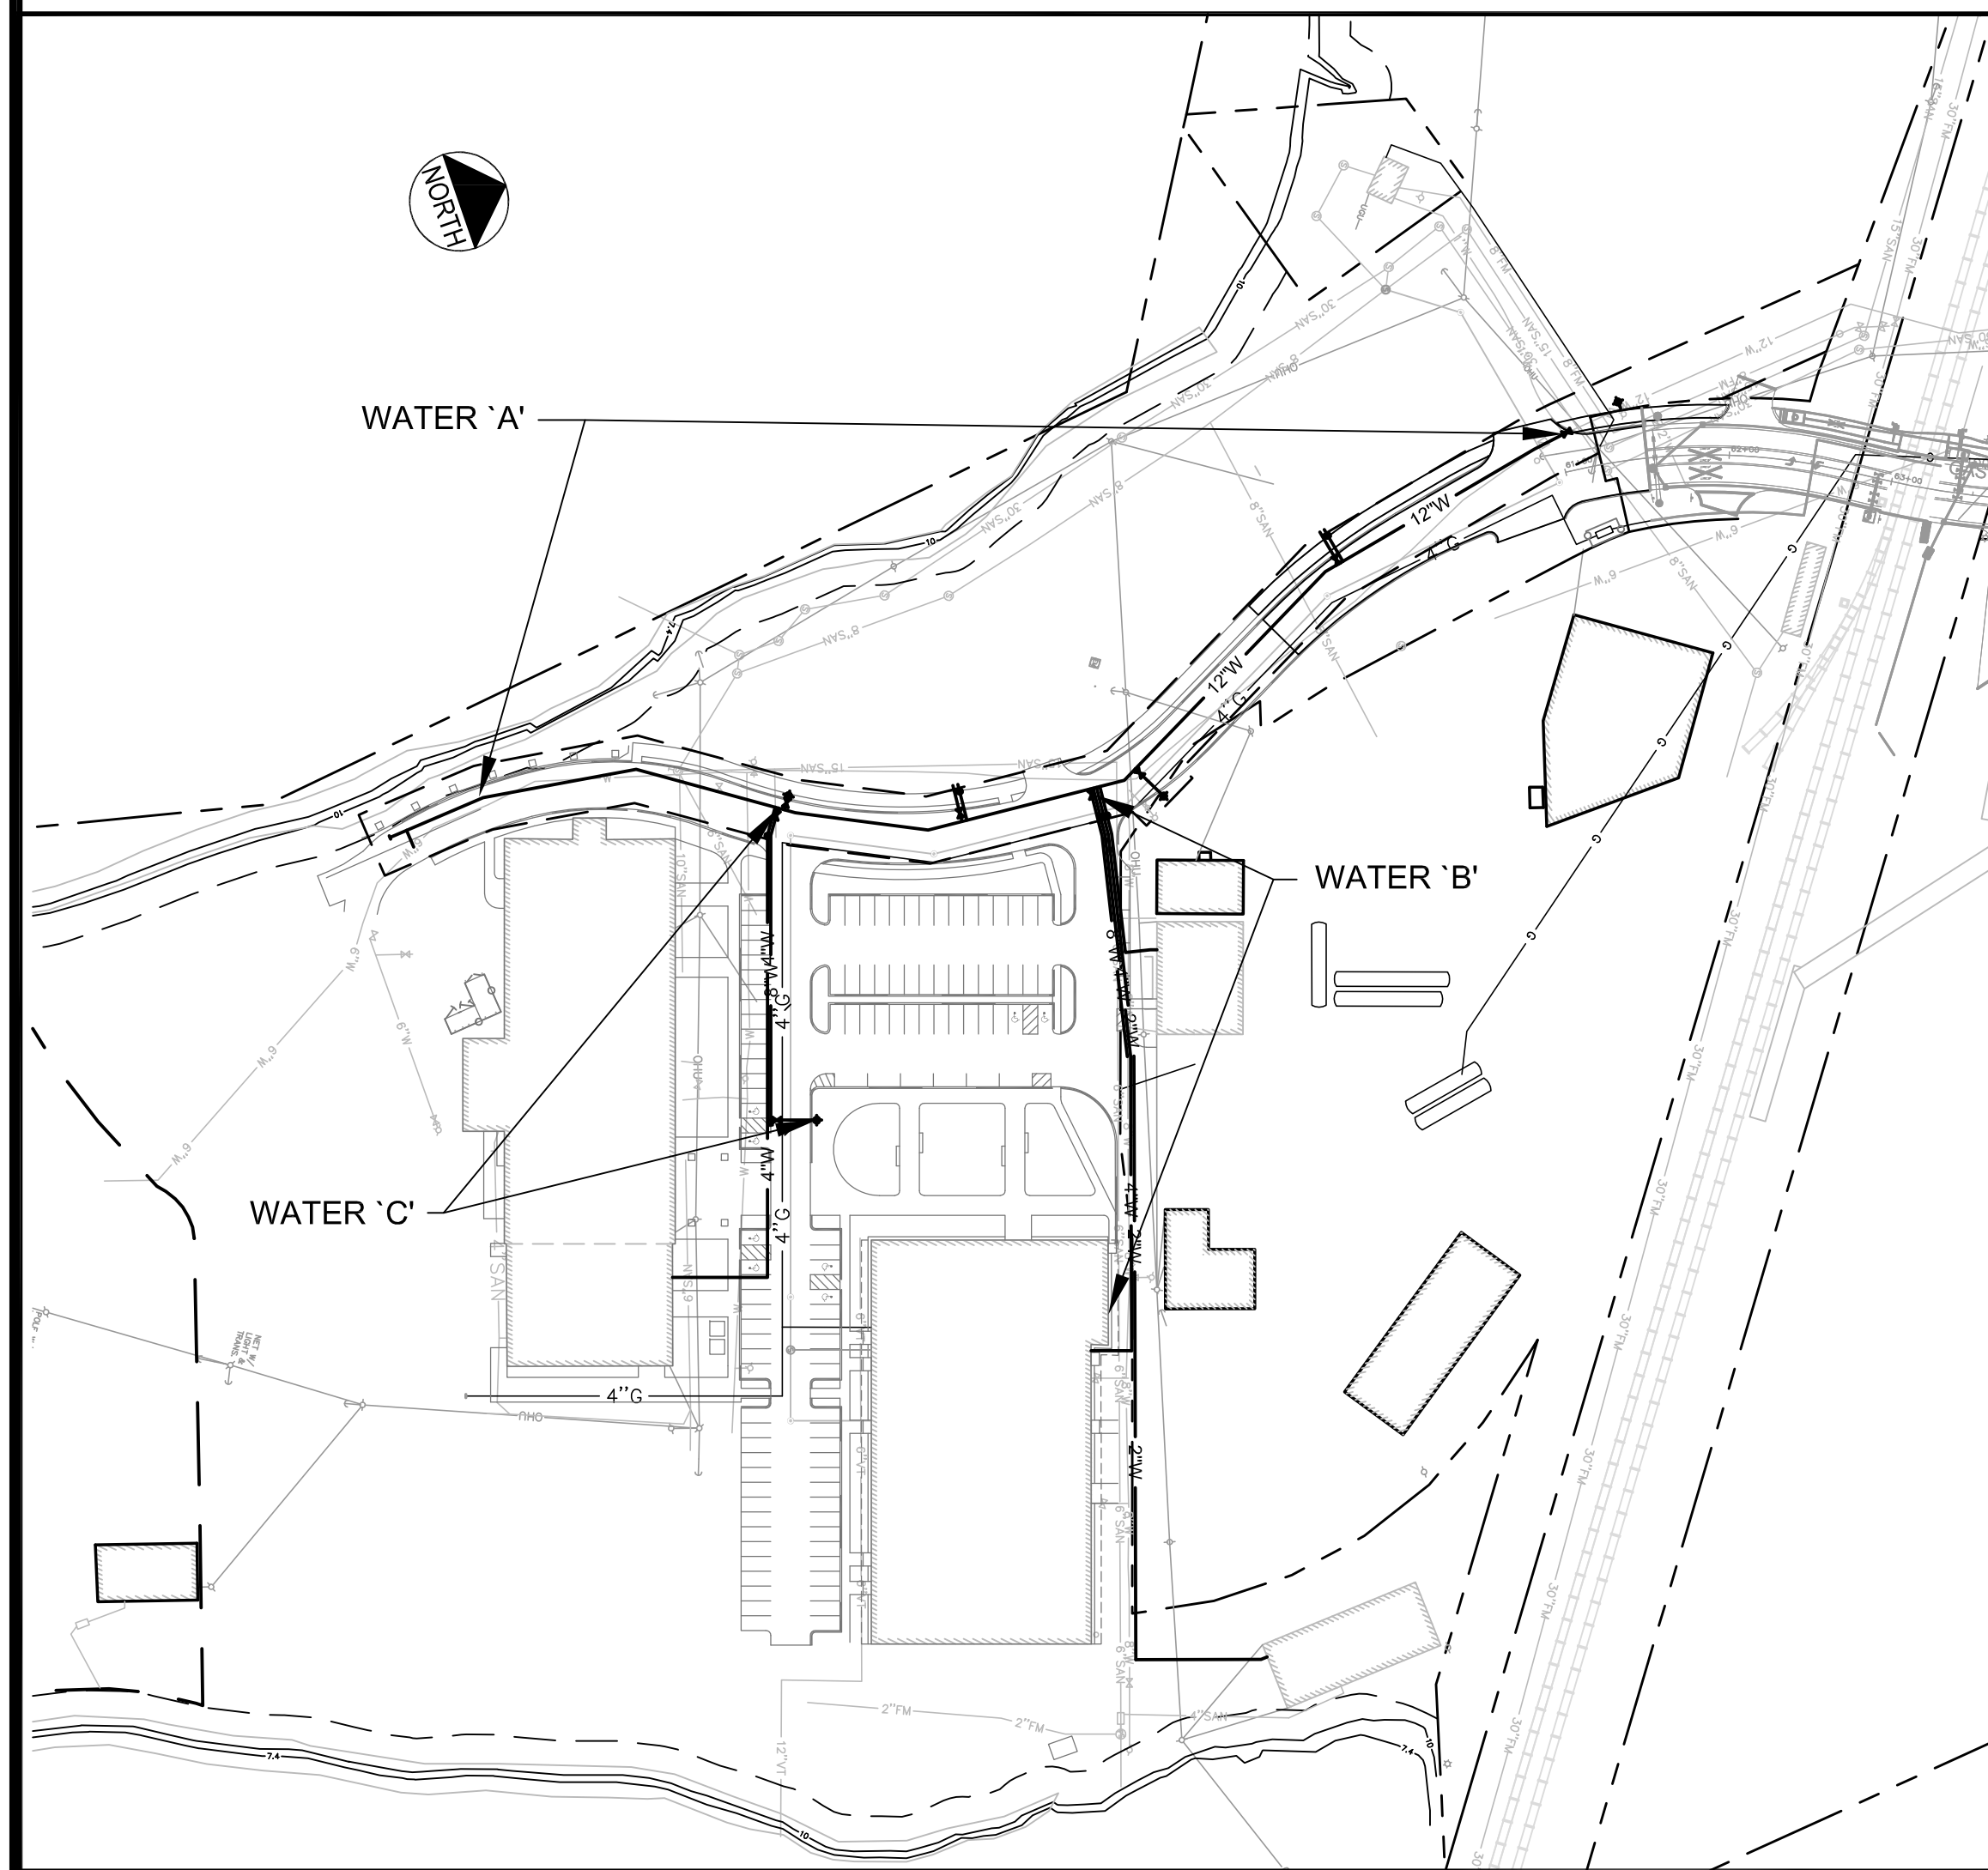

ORIENTATION SKETCH
N.T.S.

		PROJECT BRICK NORTH AND SOUTH BUILDINGS AT THE FOREFRONT AT THOMPSON'S POINT SHEET TITLE WATER PROFILES	
CLIENT FOREFRONT PARTNERS LP	DRAWN: DEB DESIGNED: BEK CHECKED: SRB FILE NAME: 2982.05-8N PROFILE SEWER	DATE: APRIL 2015 SCALE: 1" = 40' JOB NO.: 2982.05 JOB NO.: 2982.05	SHEET C-11.0
REVISIONS		DATE	

R:\2982.05 Amended Site Plan Part II\Cadd\Permit Set\dwg\BRICK SOUTH\2982.05-8N PROFILE SEWER.DWG d:\9\2015\244.PM