




STORM DRAIN PROFILE - D0 TO EX. CB
 SCALE: H 1" = 40'
 V 1" = 4'

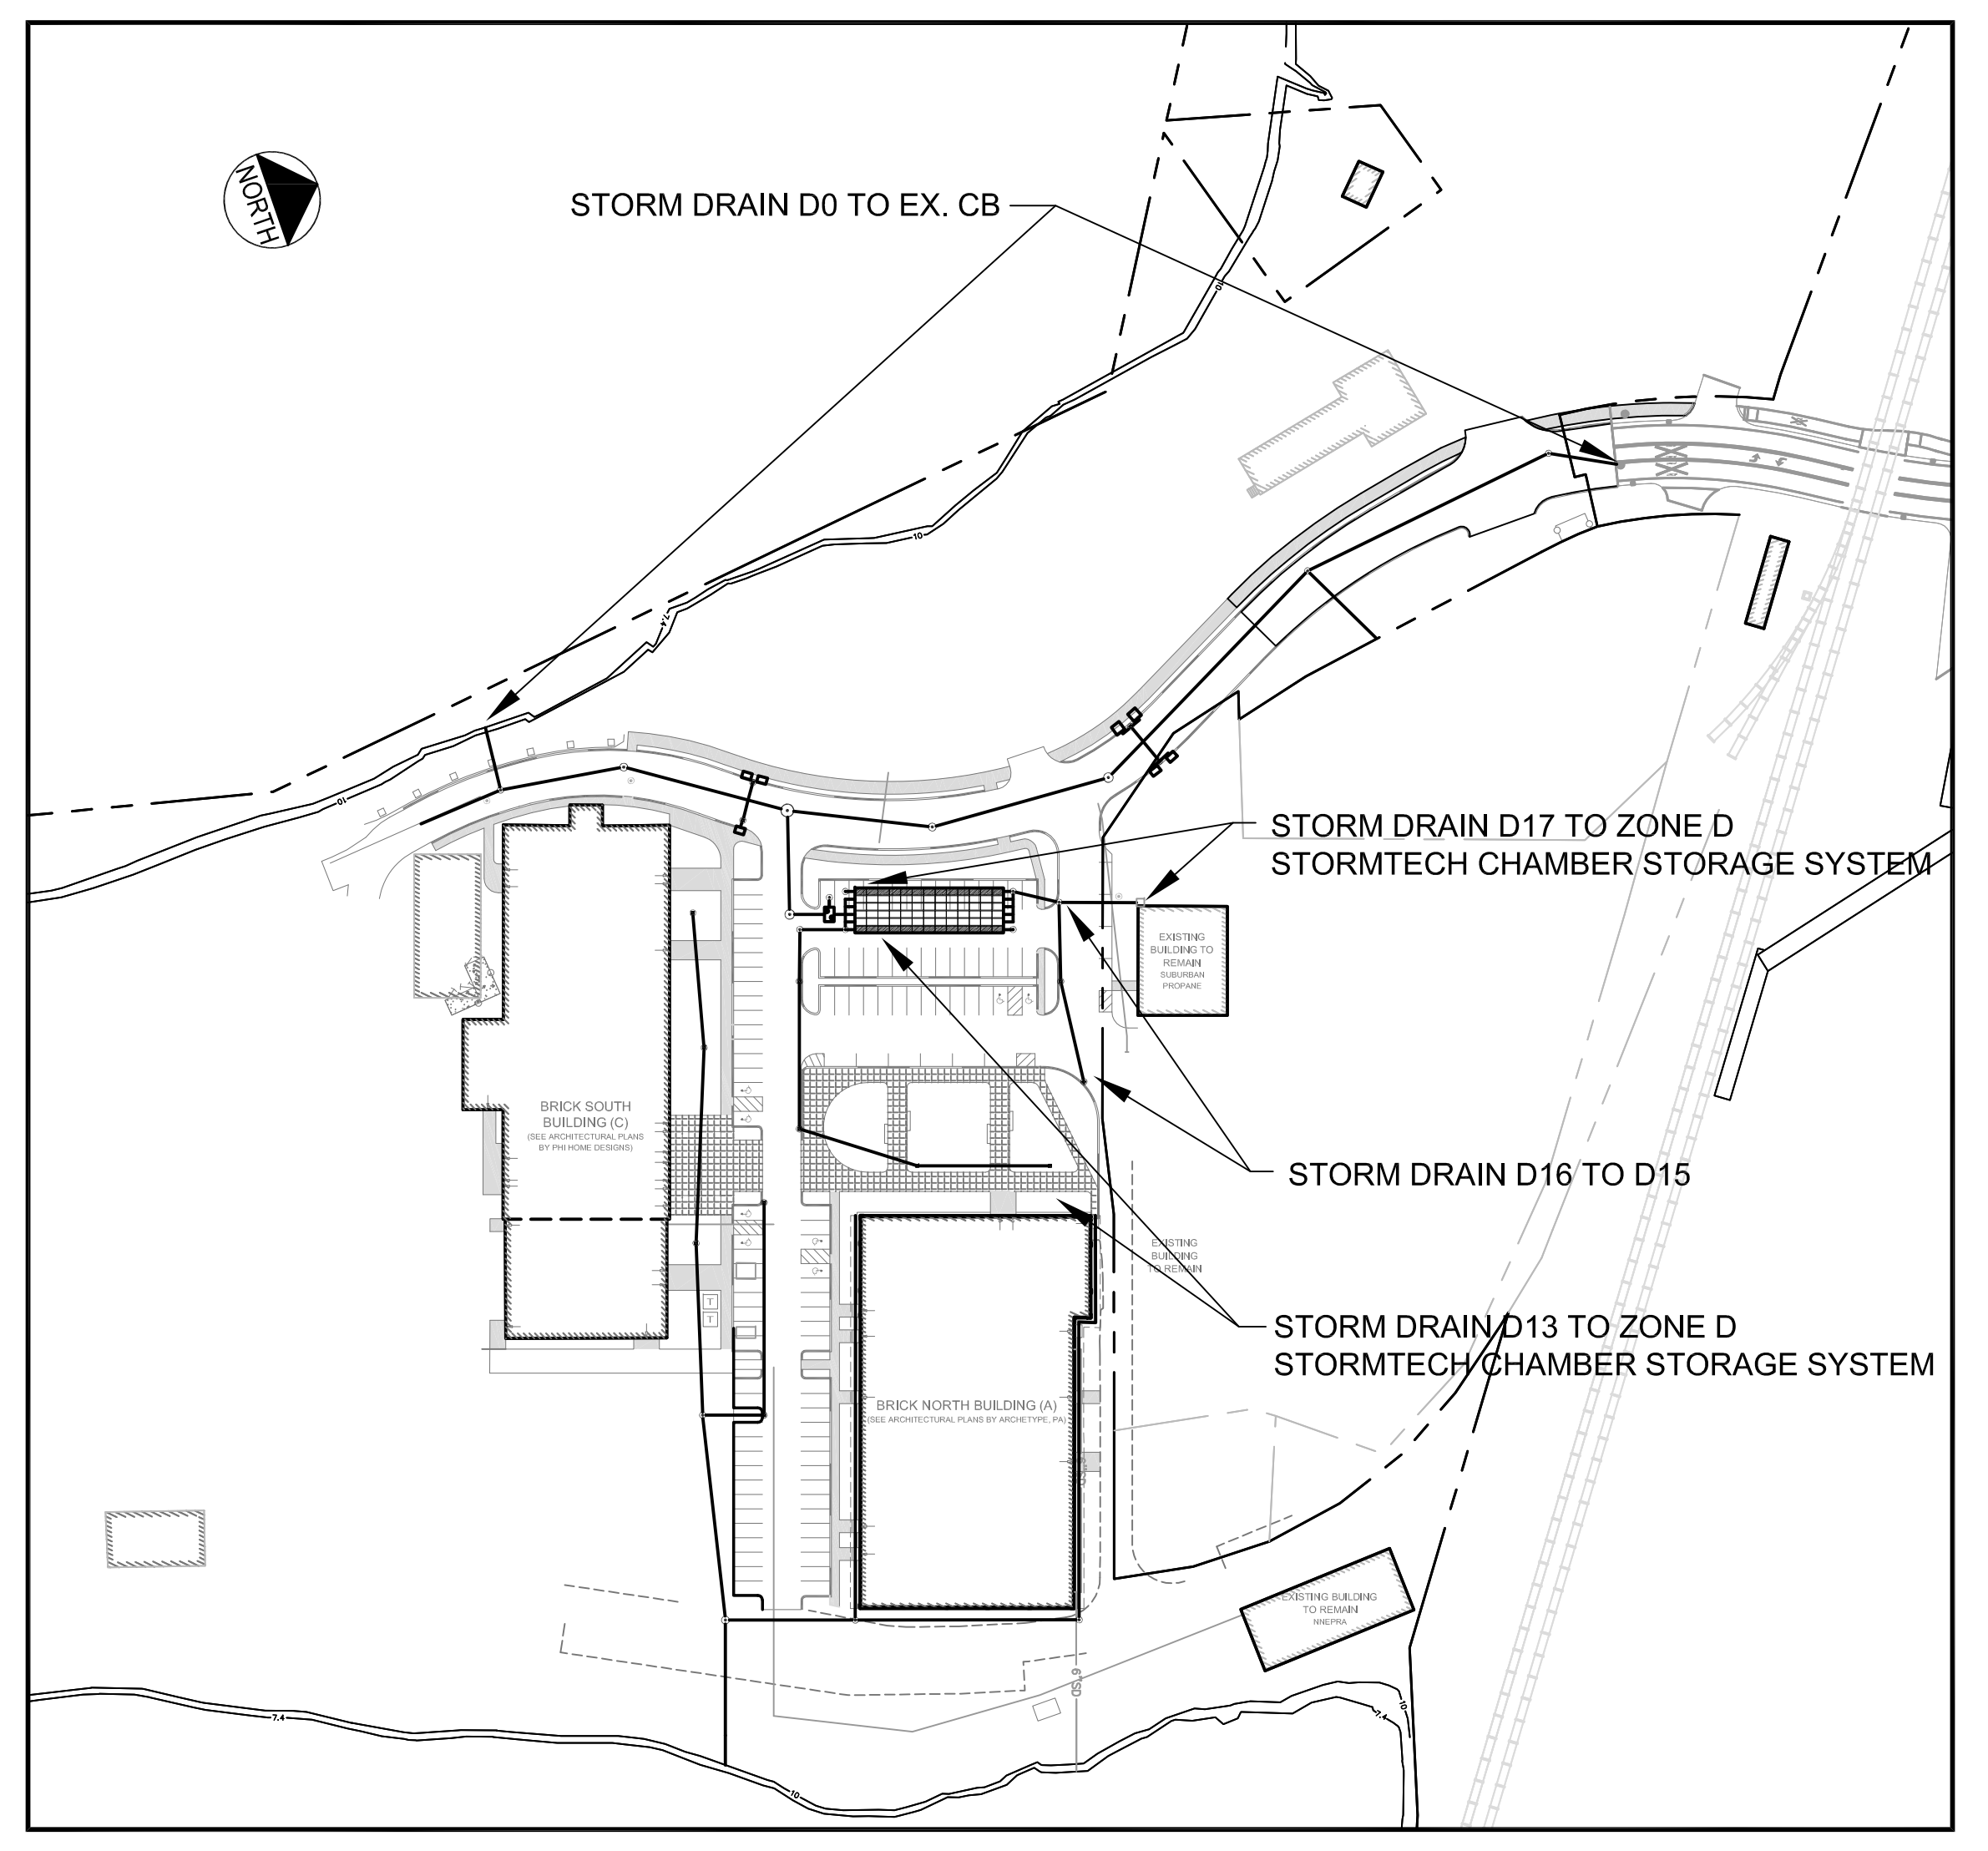


ORIENTATION SKETCH
 N.T.S.

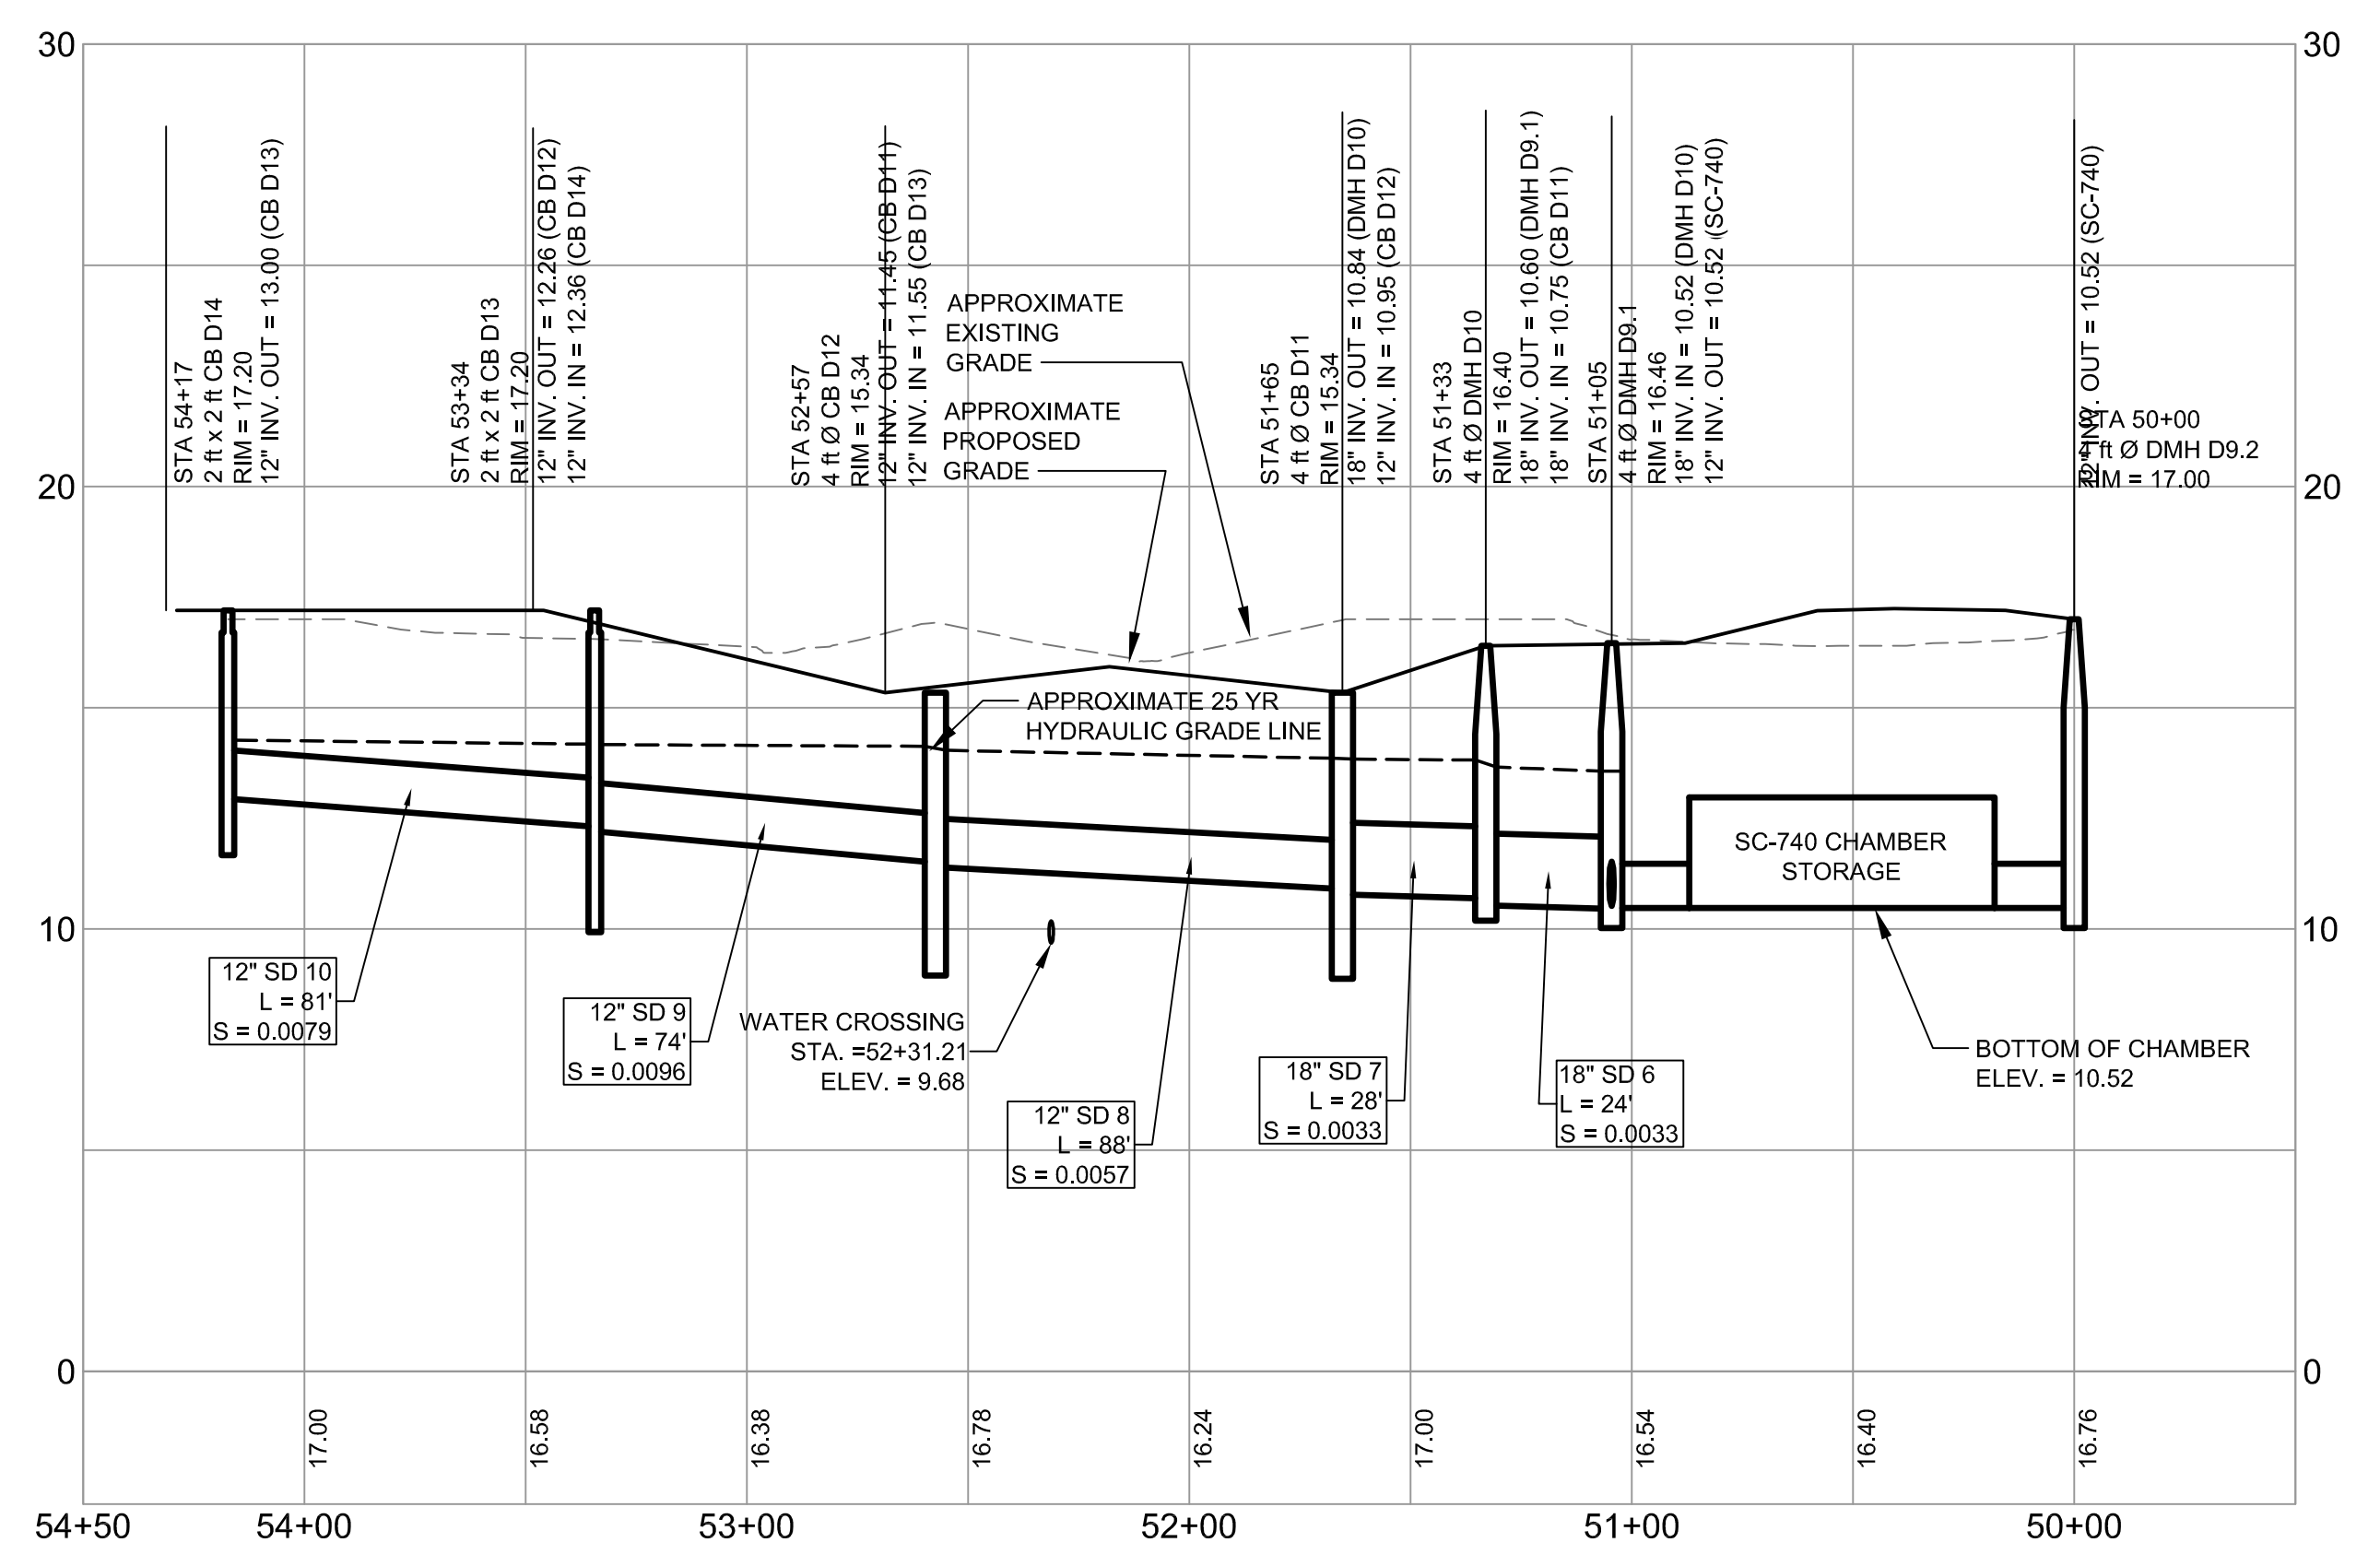

STORM DRAIN PROFILE - D13 TO ZONE D STORMTECH CHAMBER STORAGE SYSTEM
 SCALE: H 1" = 40'
 V 1" = 4'

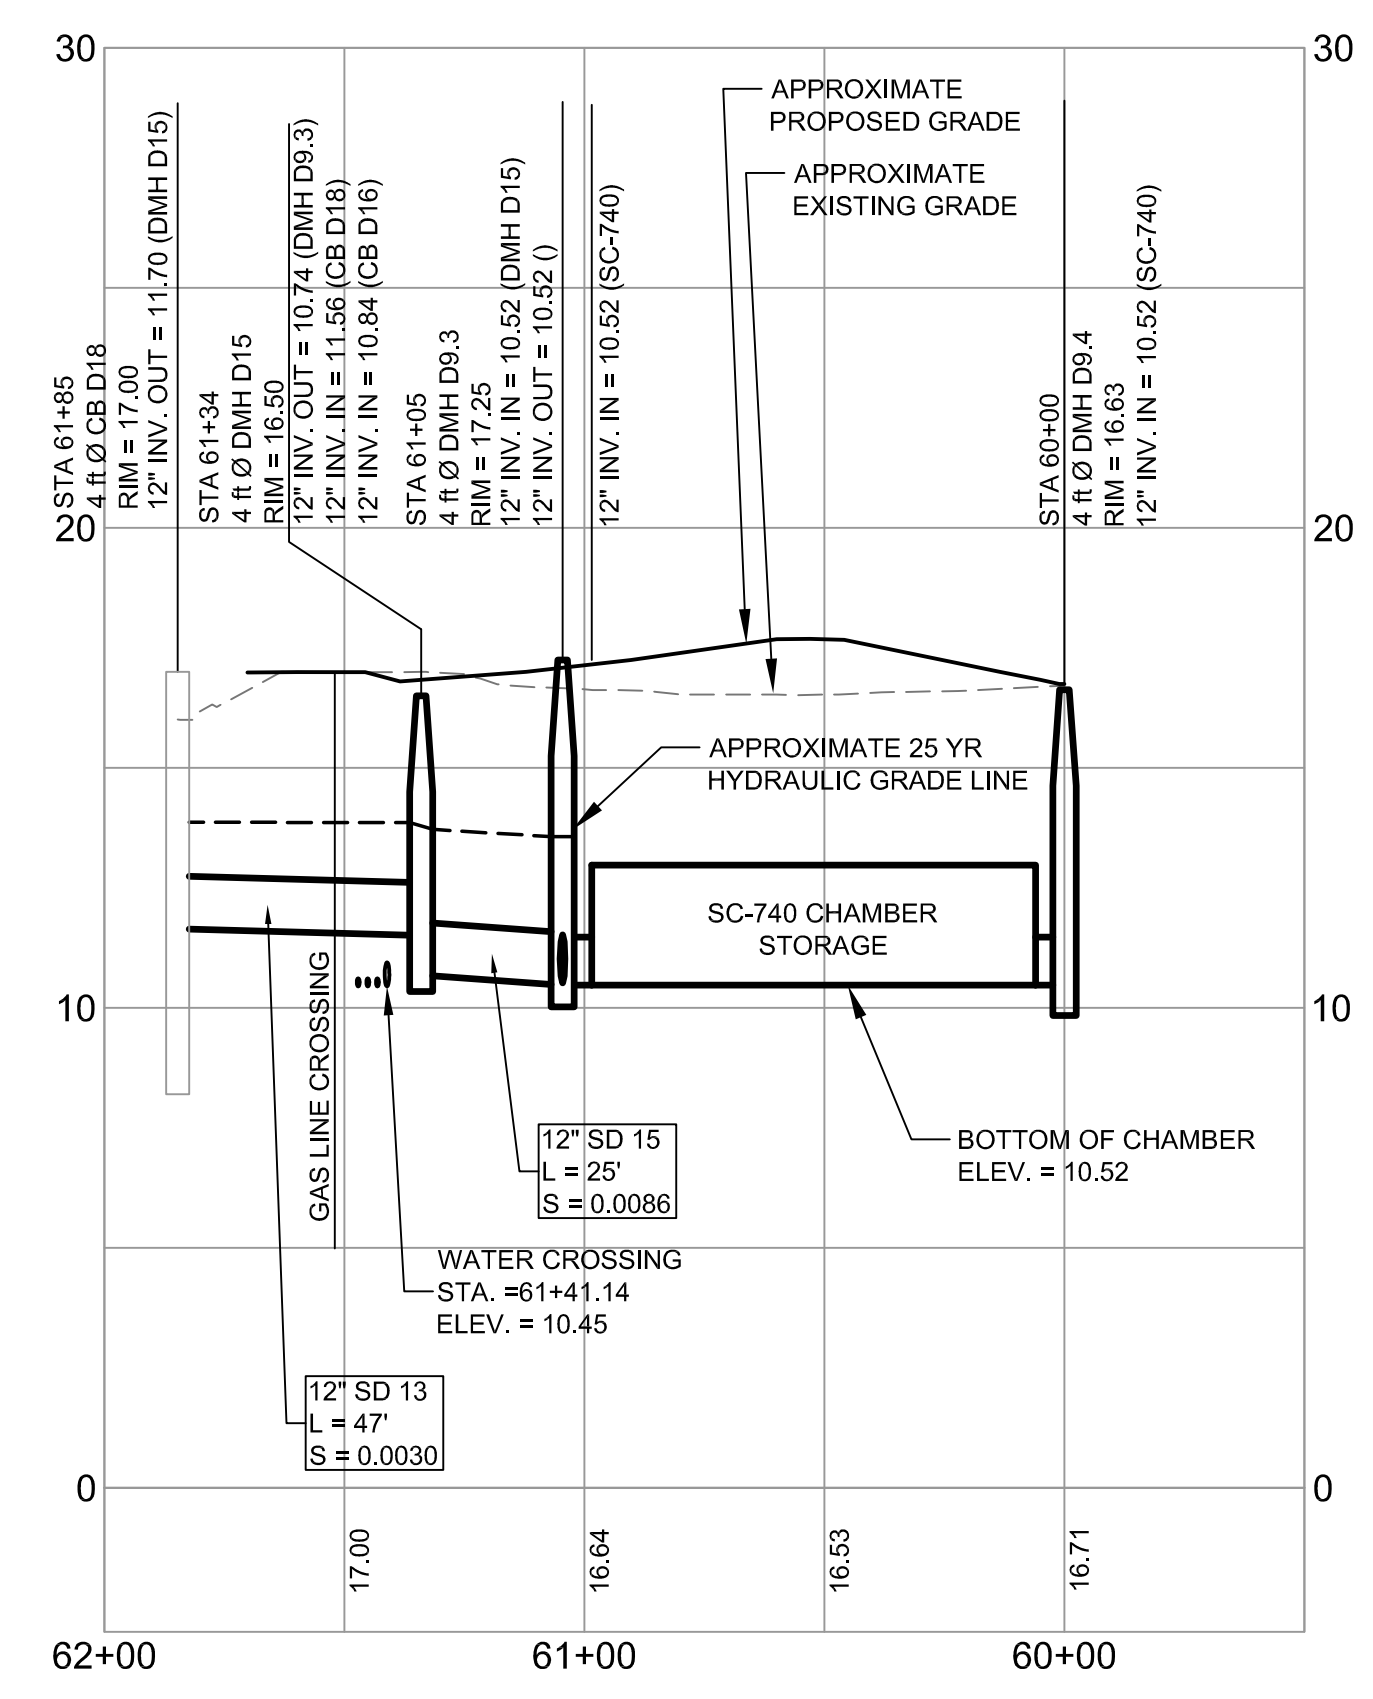

STORM DRAIN PROFILE - D18 TO ZONE D STORMTECH CHAMBER STORAGE SYSTEM
 SCALE: H 1" = 40'
 V 1" = 4'

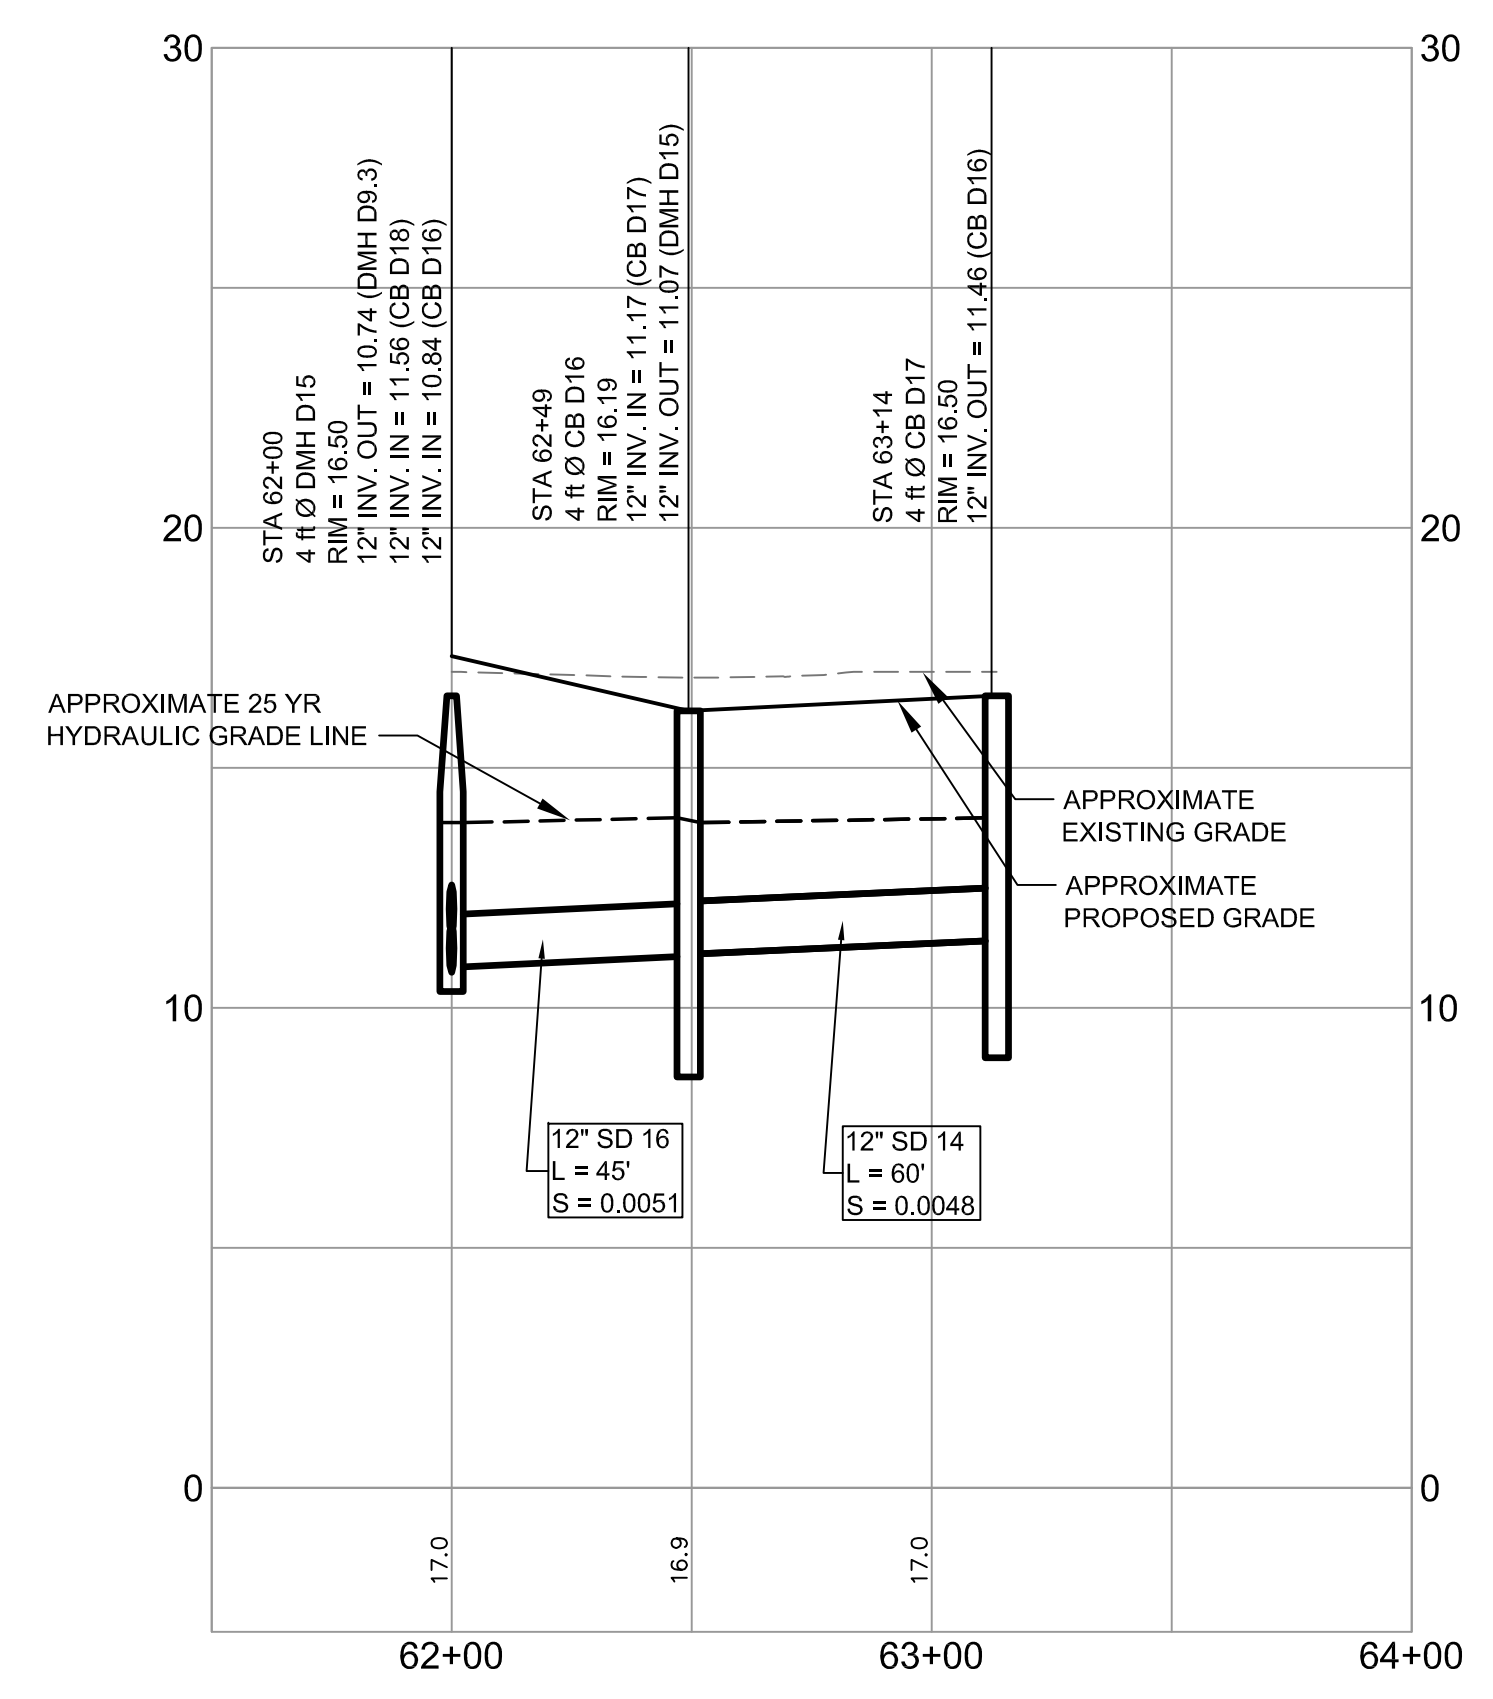

STORM DRAIN PROFILE - D16 TO D15
 SCALE: H 1" = 40'
 V 1" = 4'

R2062.05 Amended Site Plan Part II/Cadd/Permit Set.dwg/BRICK SOUTH/2602.05-BS PROFILE SD.dwg davis, j 9/30/2015 2:46 PM

		PROJECT BRICK NORTH AND SOUTH BUILDINGS AT THE FOREFRONT AT THOMPSON'S POINT		FAY, SPOFFORD & THORNDIKE ENGINEERS - PLANNERS - SCIENTISTS 778 MAIN ST, SUITE 8, SOUTH PORTLAND, ME 04108	
SHEET TITLE STORM DRAIN PROFILES ZONE D		CLIENT FOREFRONT PARTNERS LP		DRAWN: CED DESIGNED: BEK CHECKED: SRB FILE NAME: 2982.05-BS PROFILE SD	
1 09.01.15 FINAL BRICK SOUTH LEVEL III SITE PLAN APPLICATION		DATE: APRIL 2015 SCALE: 1" = 40' JOB NO. 2982.05		SHEET C-12.0	