




STORM DRAIN PROFILE - D20 TO TEE
SCALE: H 1" = 40'
V 1" = 4'

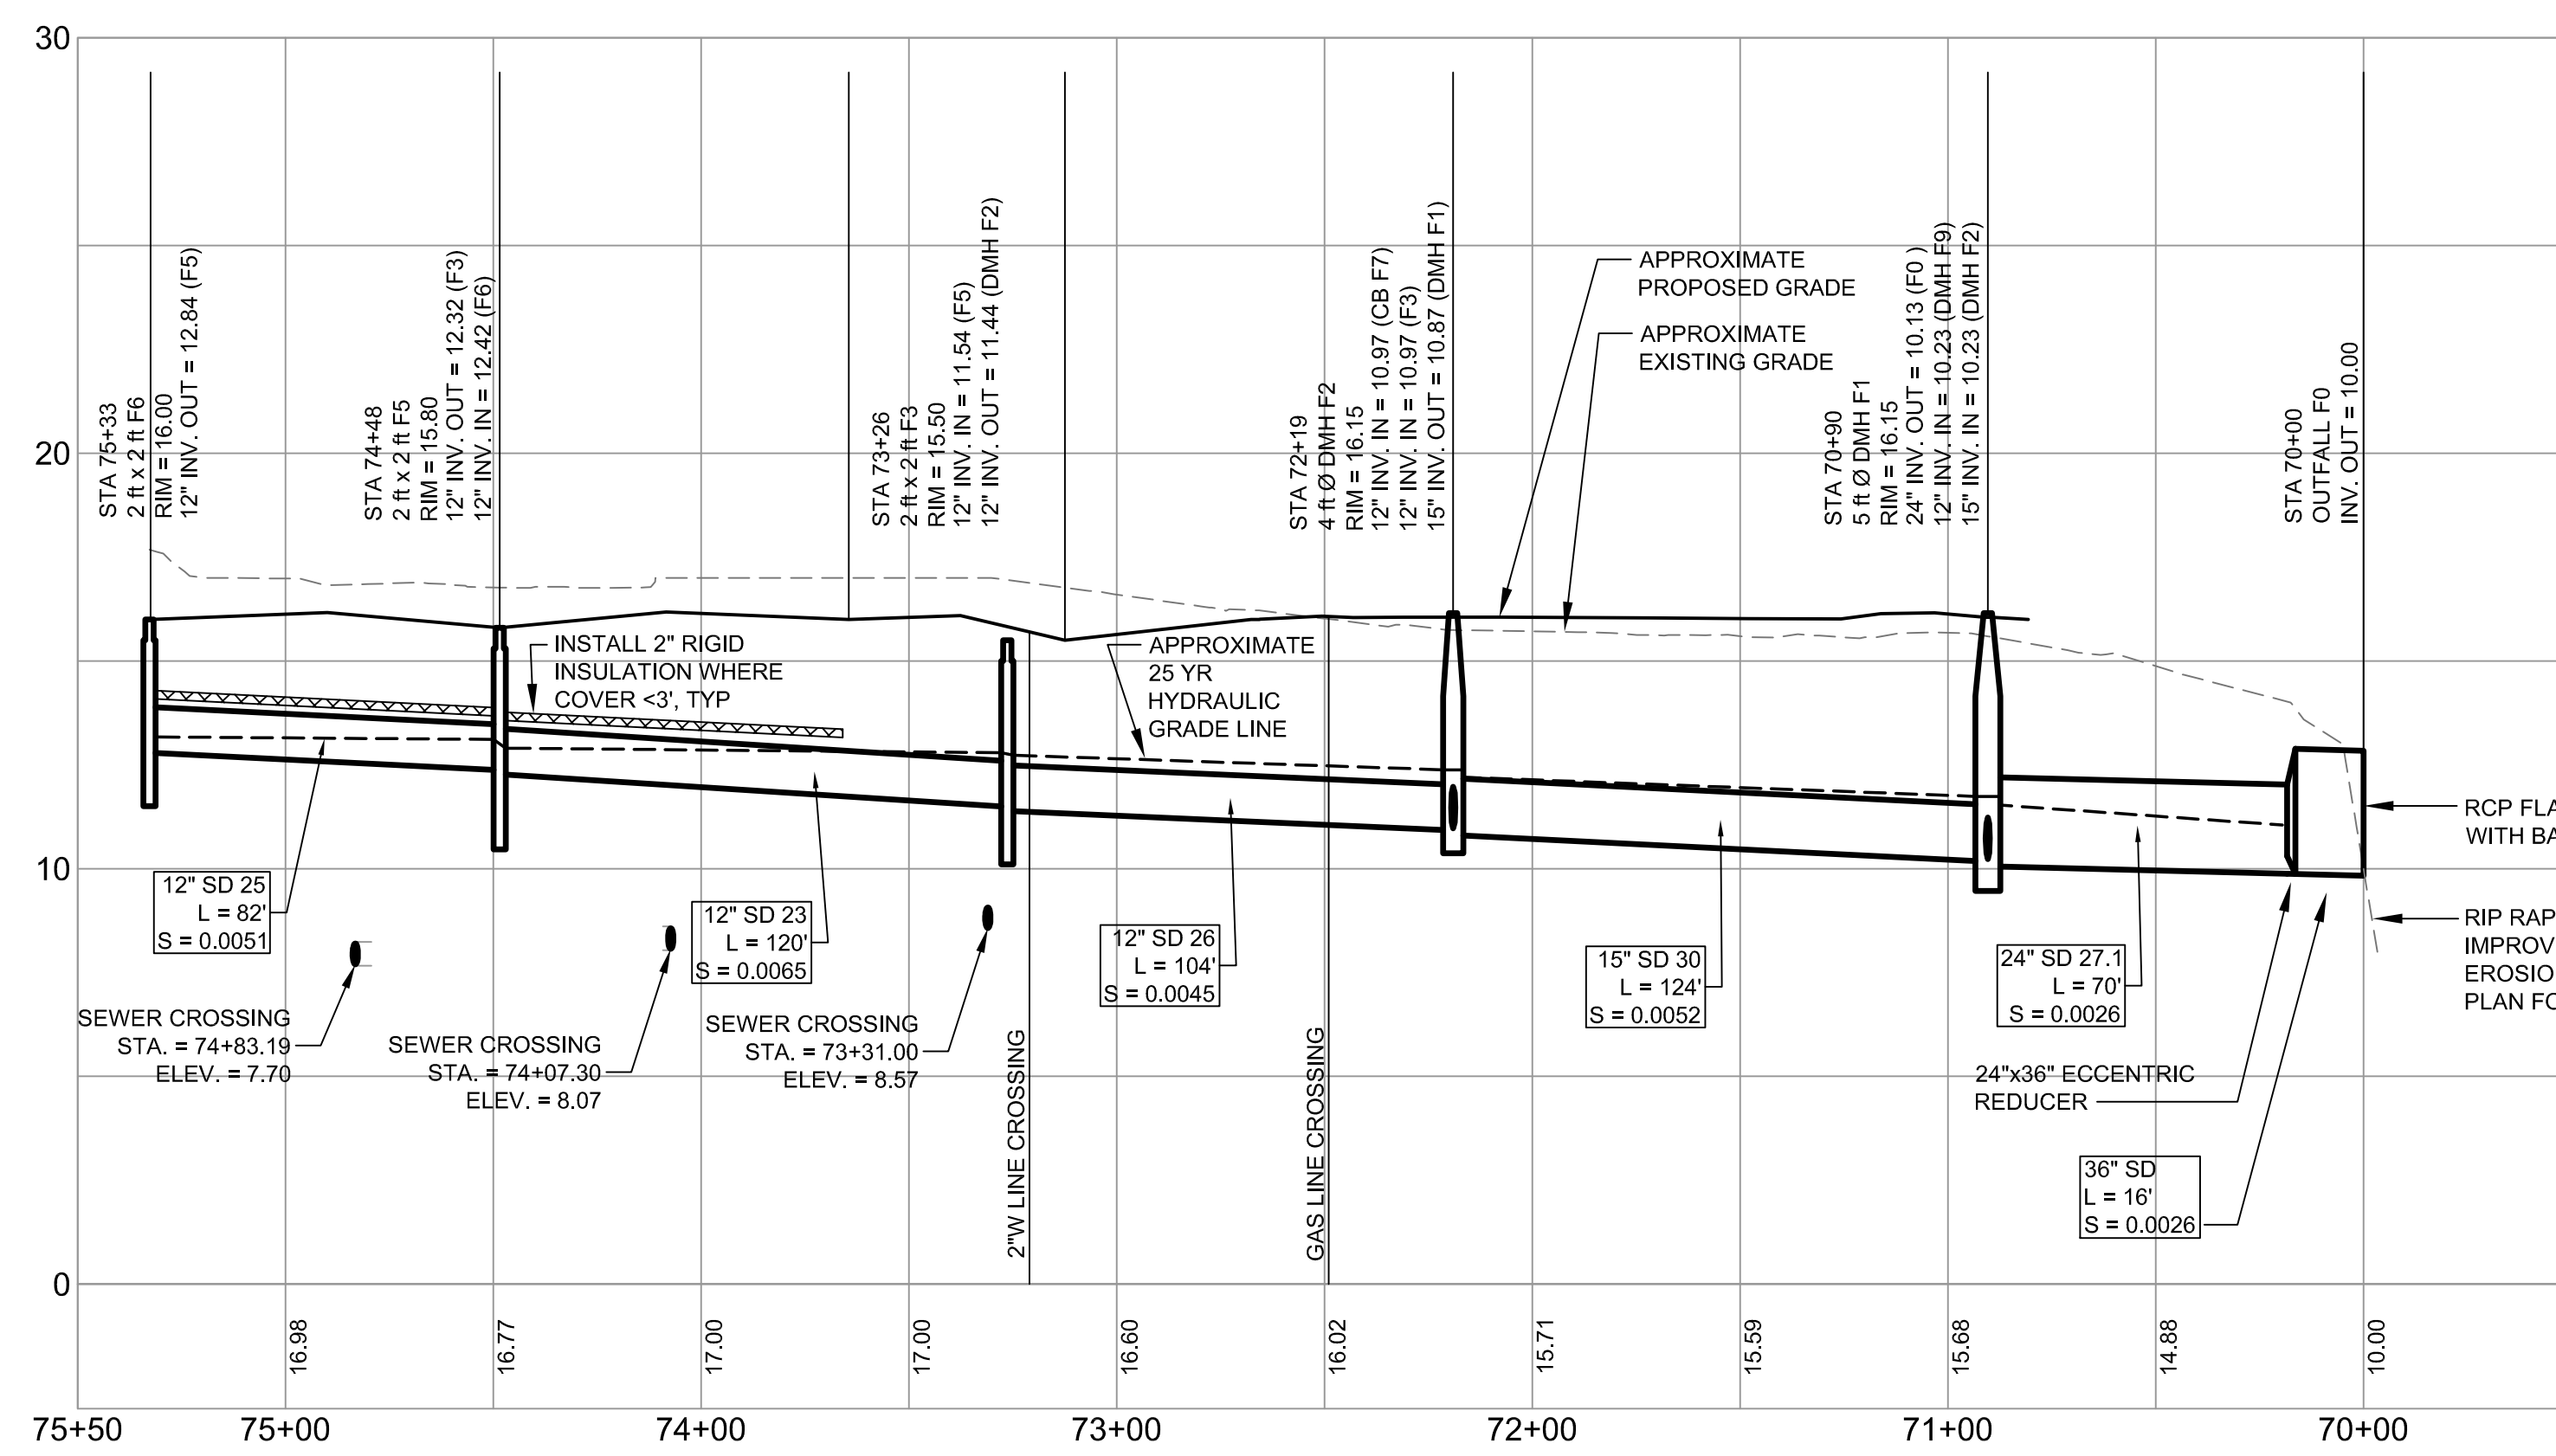


STORM DRAIN PROFILE - F6 TO F0
SCALE: H 1" = 40'
V 1" = 4'

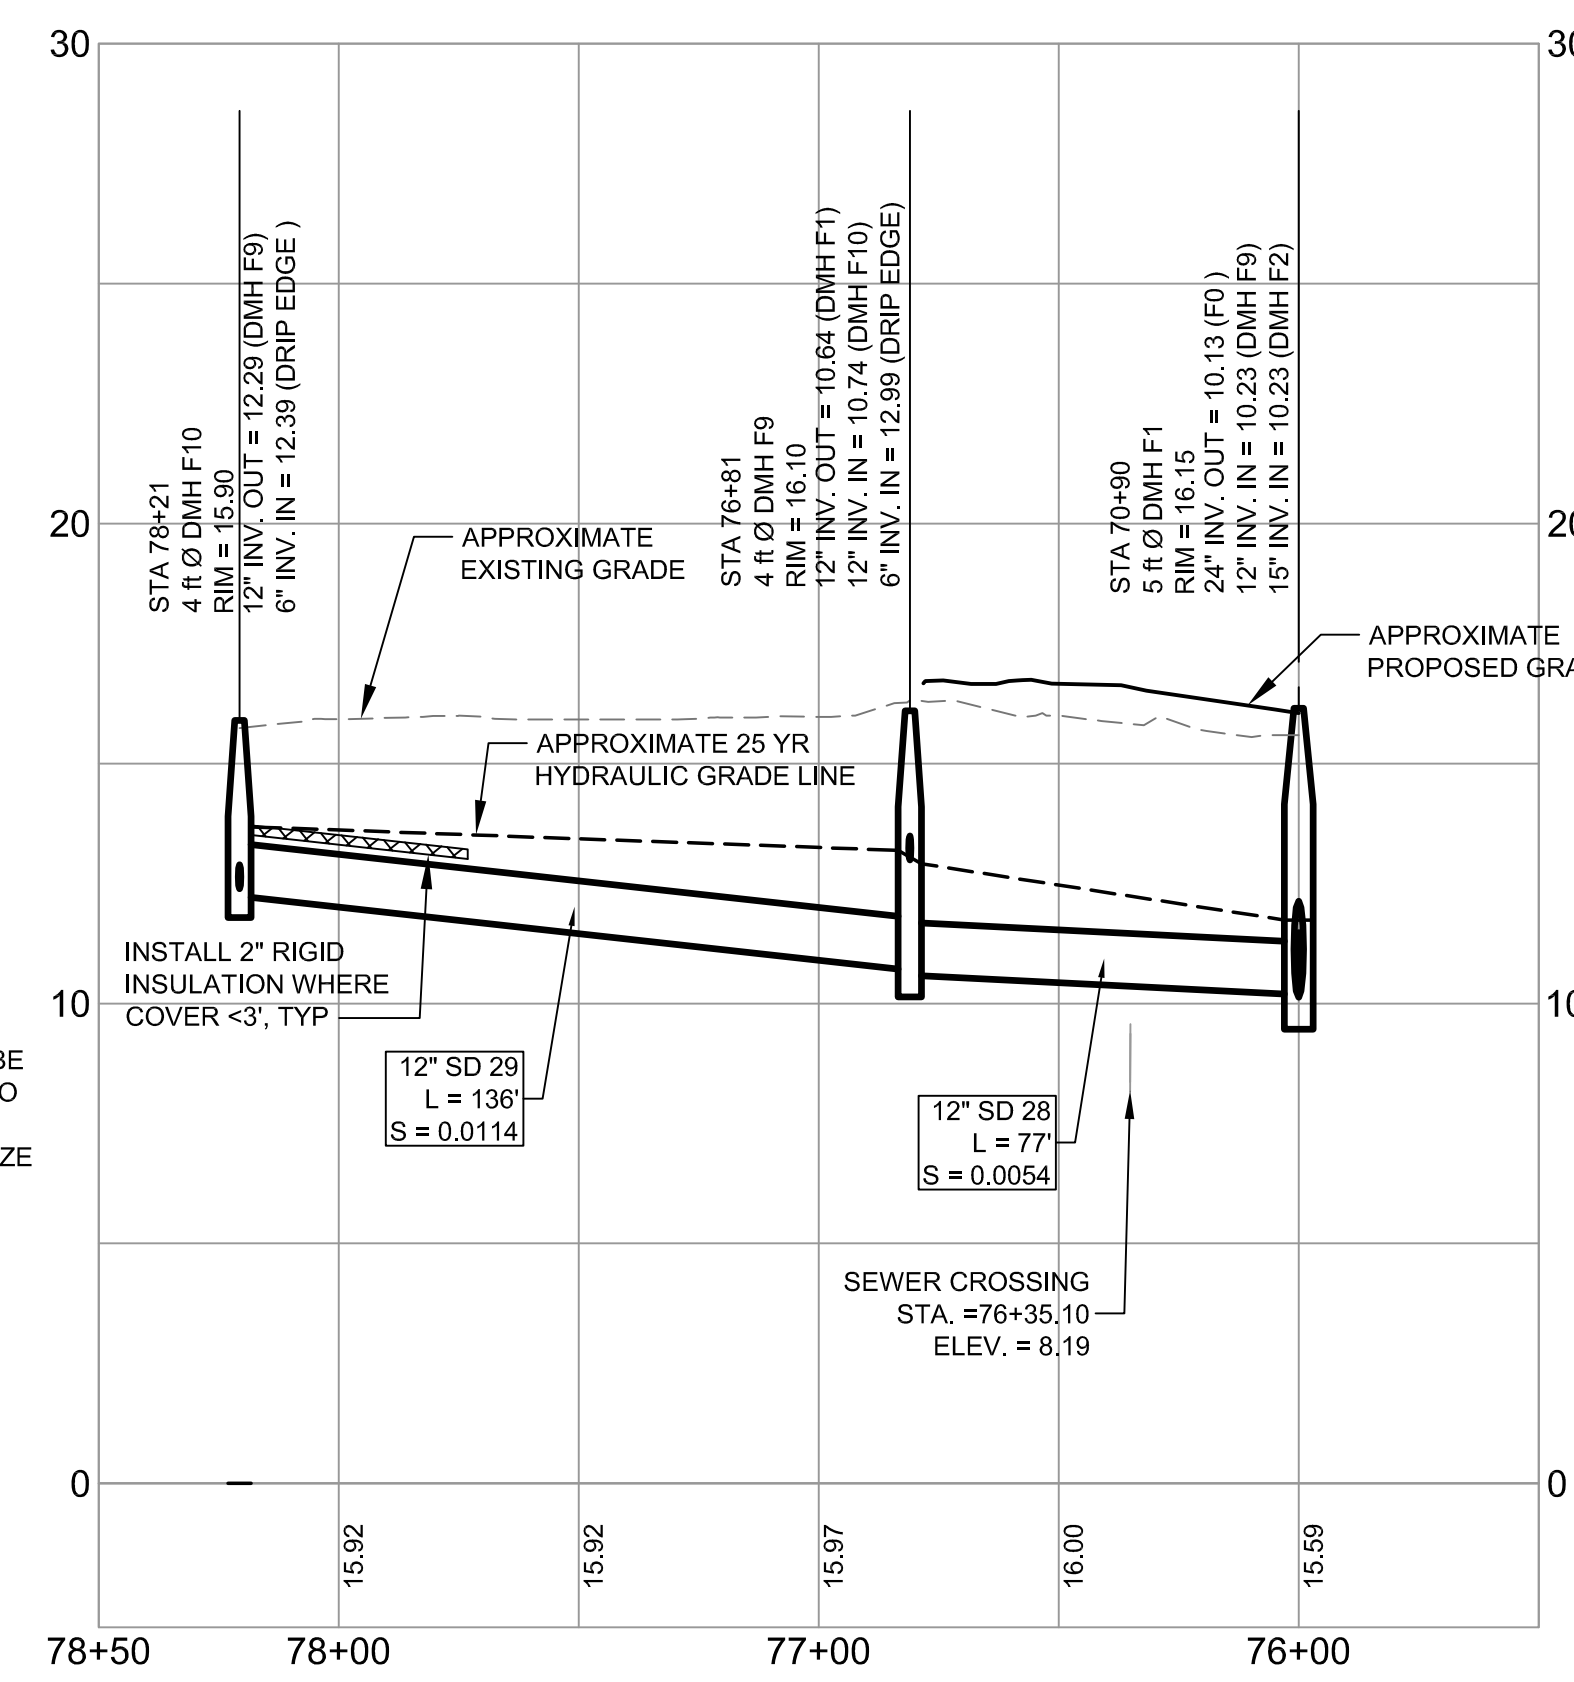


STORM DRAIN PROFILE - F10 TO DMH F1
SCALE: H 1" = 40'
V 1" = 4'

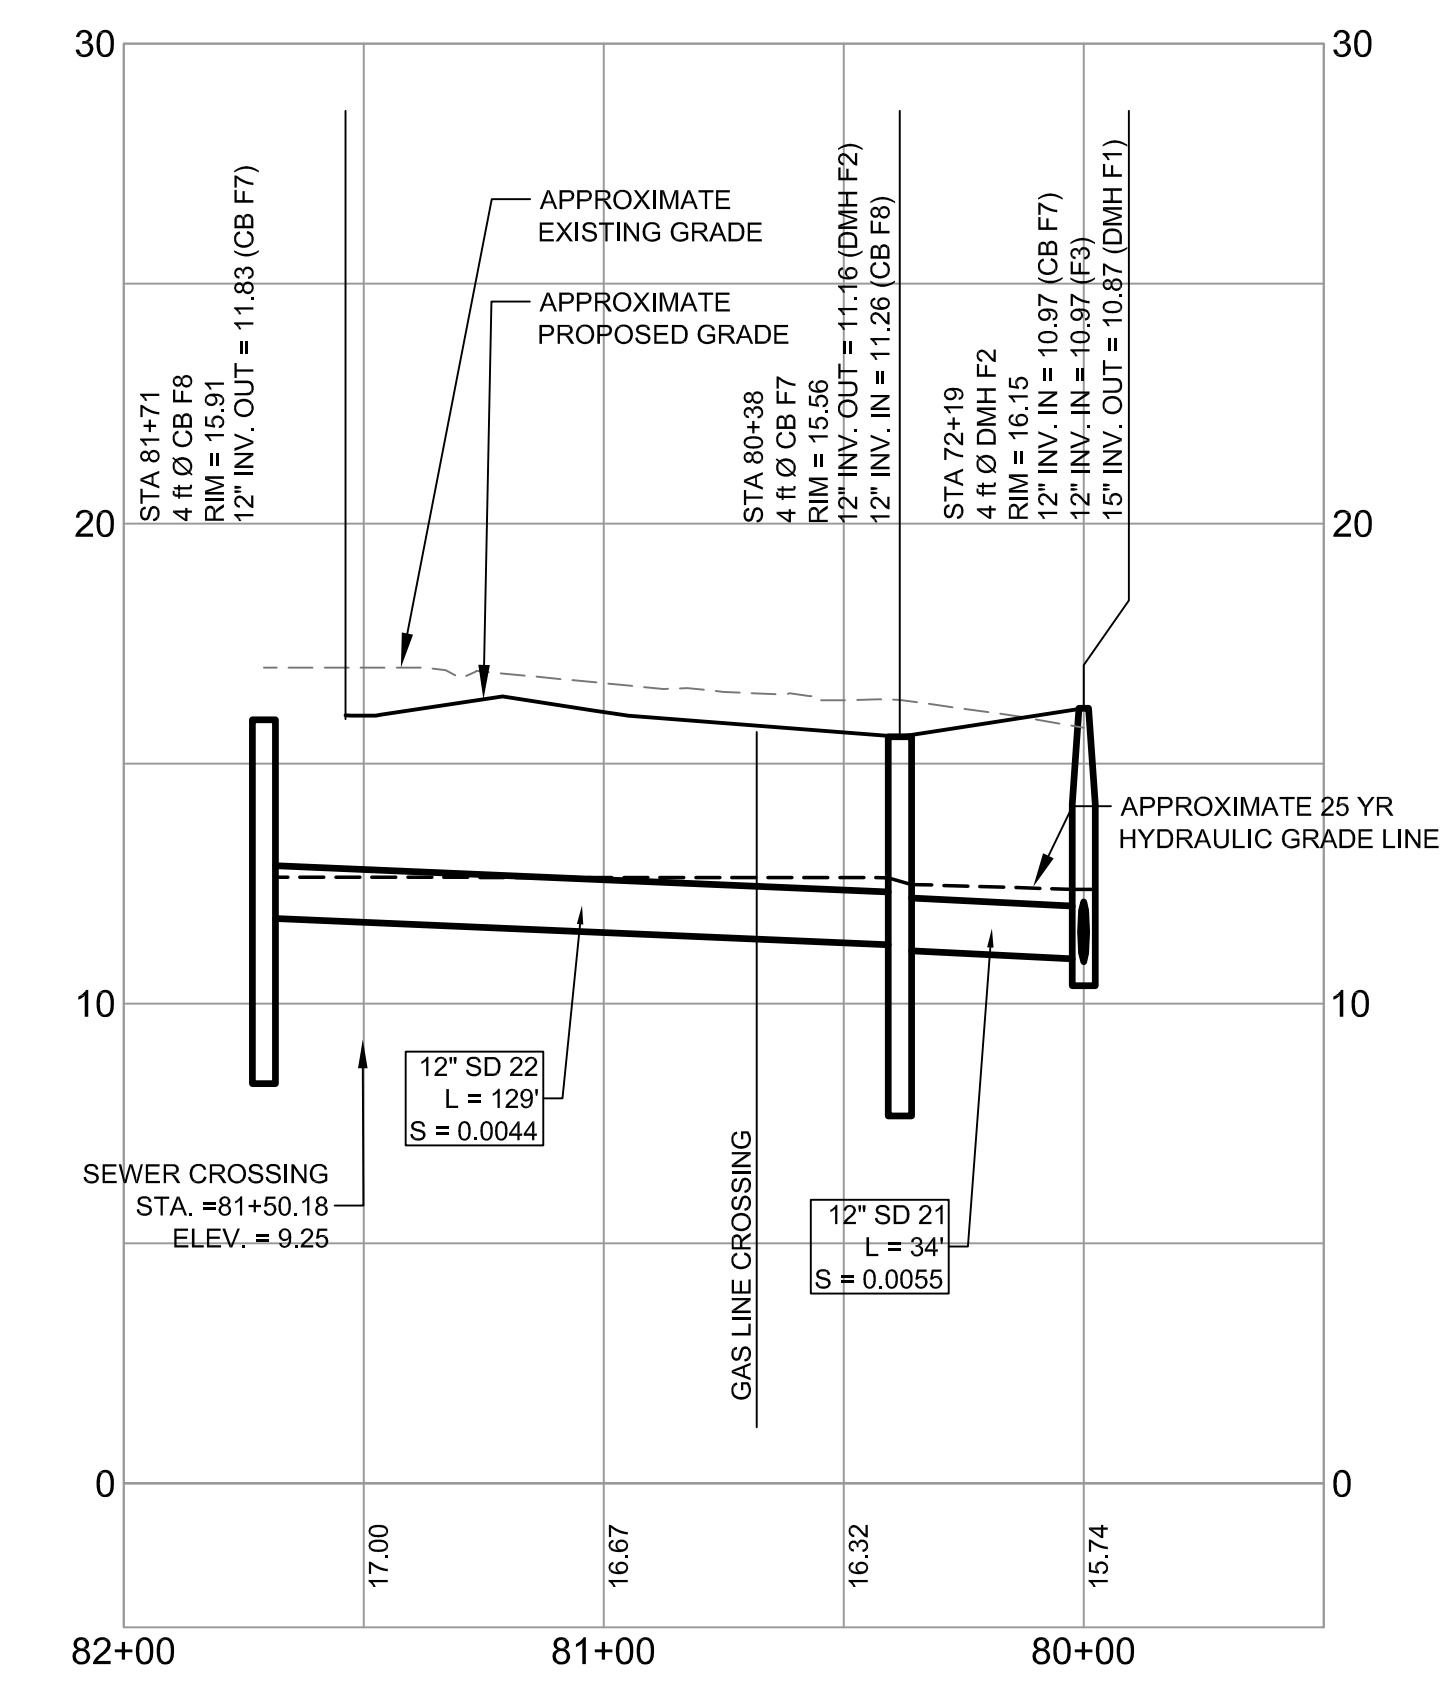

STORM DRAIN PROFILE - CB F8 TO DMH F2
SCALE: H 1" = 40'
V 1" = 4'

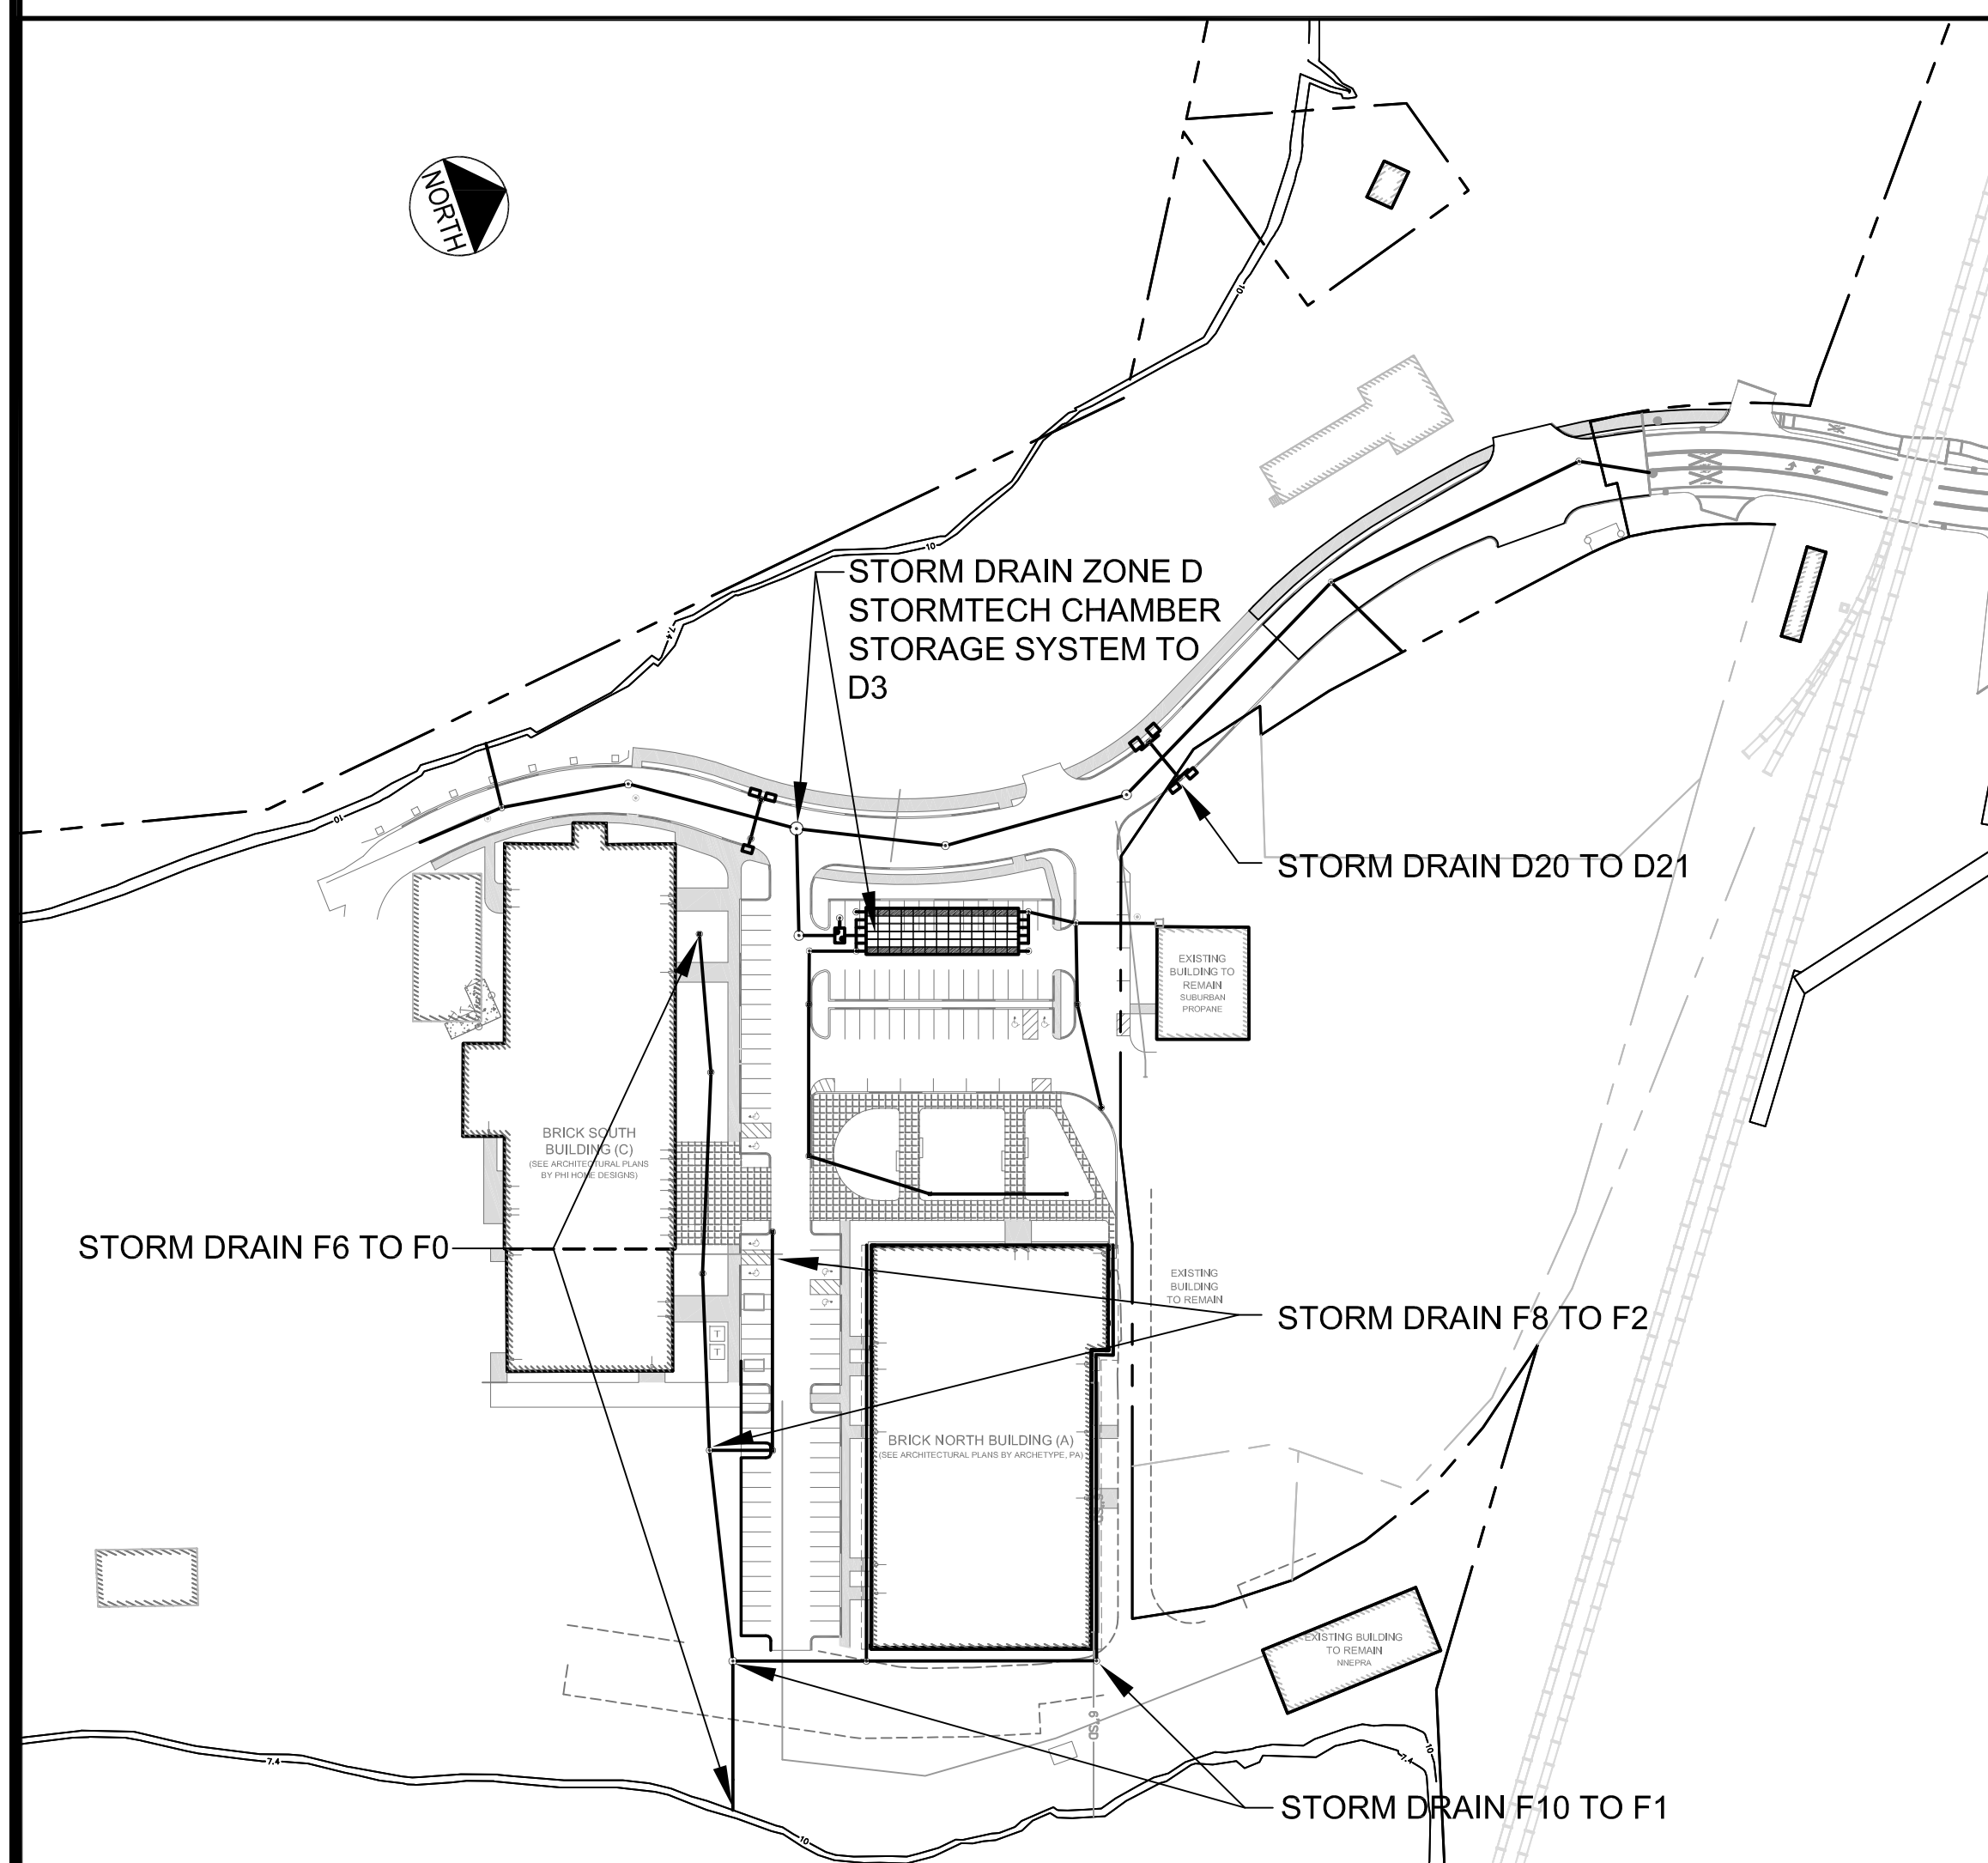

ORIENTATION SKETCH
N.T.S.

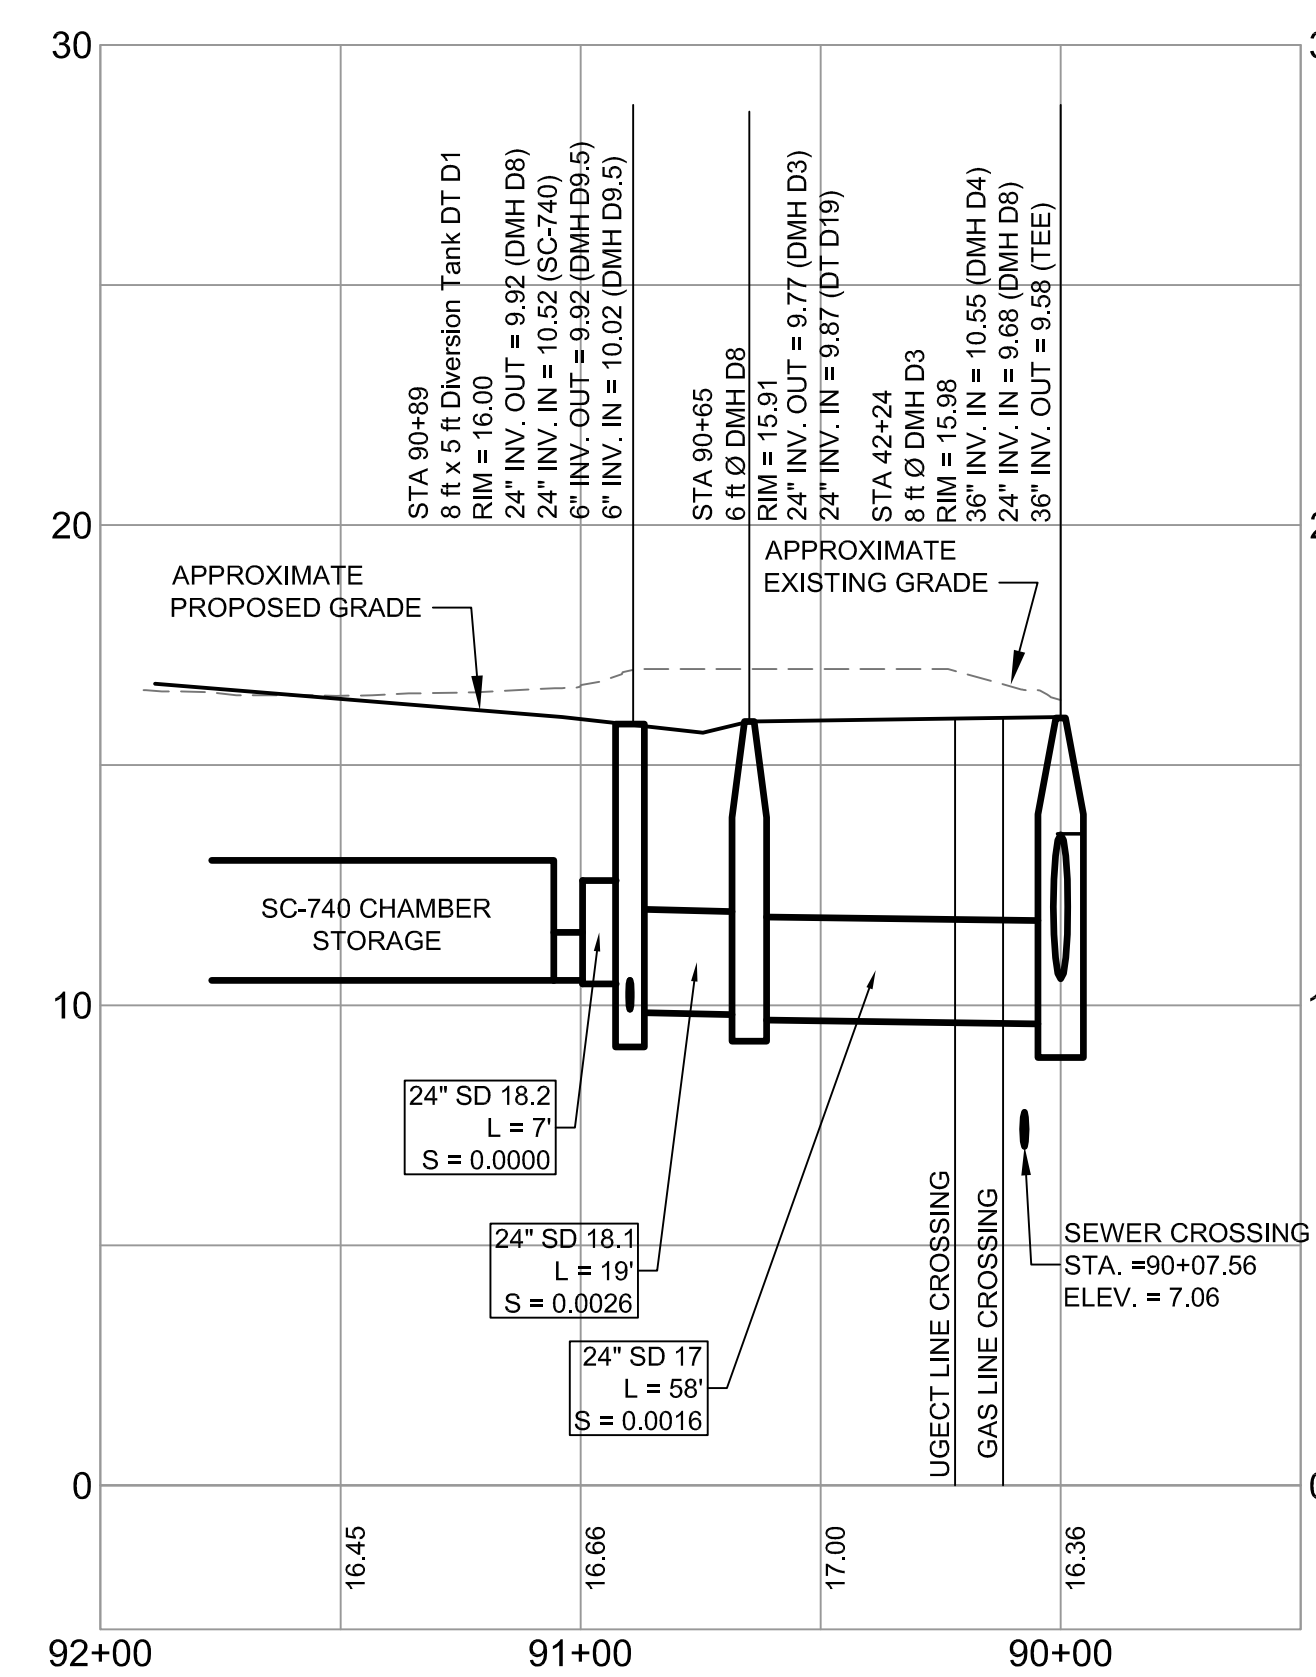

STORM DRAIN PROFILE - ZONE D STORMTECH CHAMBER STORAGE SYSTEM TO D3
SCALE: H 1" = 40'
V 1" = 4'

		PROJECT BRICK NORTH AND SOUTH BUILDINGS AT THE FOREFRONT AT THOMPSON'S POINT		FAY, SPOFFORD & THORNDIKE ENGINEERS - PLANNERS - SCIENTISTS 778 MAIN ST., SUITE 8, SOUTH PORTLAND, ME 04106	
SHEET TITLE STORM DRAIN PROFILES ZONE D AND F		SHEET NO. C-12.1		DRAWN: CED DATE: APRIL 2015 DESIGNED: BEK SCALE: 1" = 40' CHECKED: SRB JOB NO. 2982.05 FILE NAME: 2982.05-BS PROFILE SD	
CLIENT FOREFRONT PARTNERS LP		P.E. ROBERT KENNEDY LIC. # 11904		SHEET	
1 REV DATE DESCRIPTION REVISIONS	09.01.15 FINAL BRICK SOUTH LEVEL III SITE PLAN	PROJECT BRICK NORTH AND SOUTH BUILDINGS AT THE FOREFRONT AT THOMPSON'S POINT			