



SITE SECTION A-A
SCALE: H 1" = 30'
V 1" = 3'

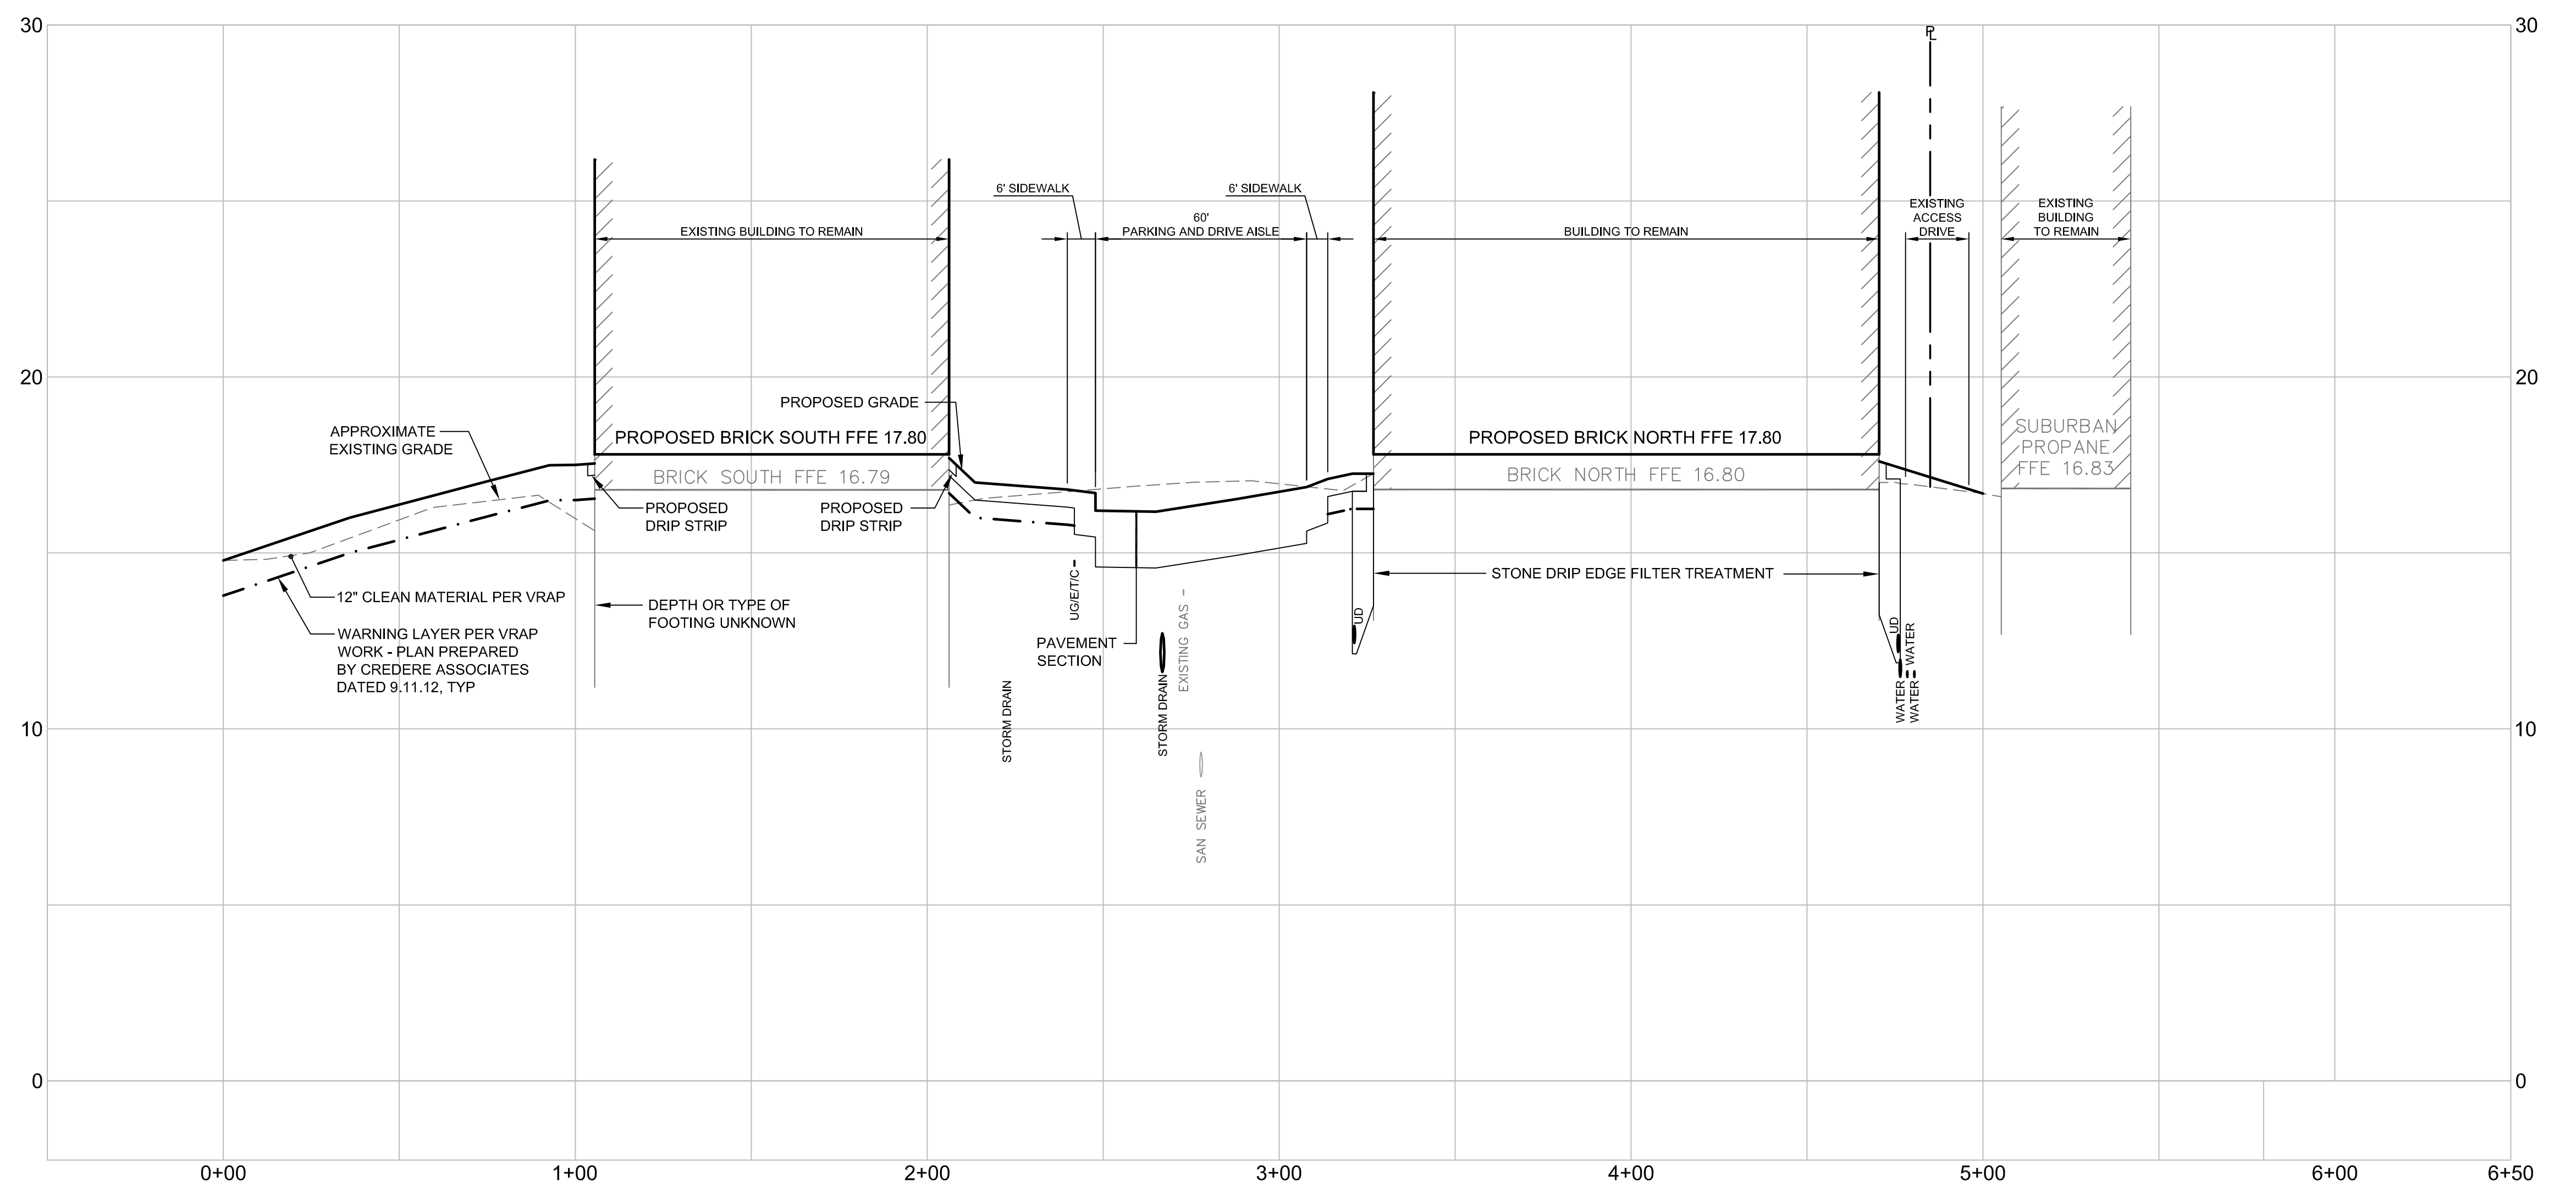


SITE SECTION B-B
SCALE: H 1" = 30'
V 1" = 3'

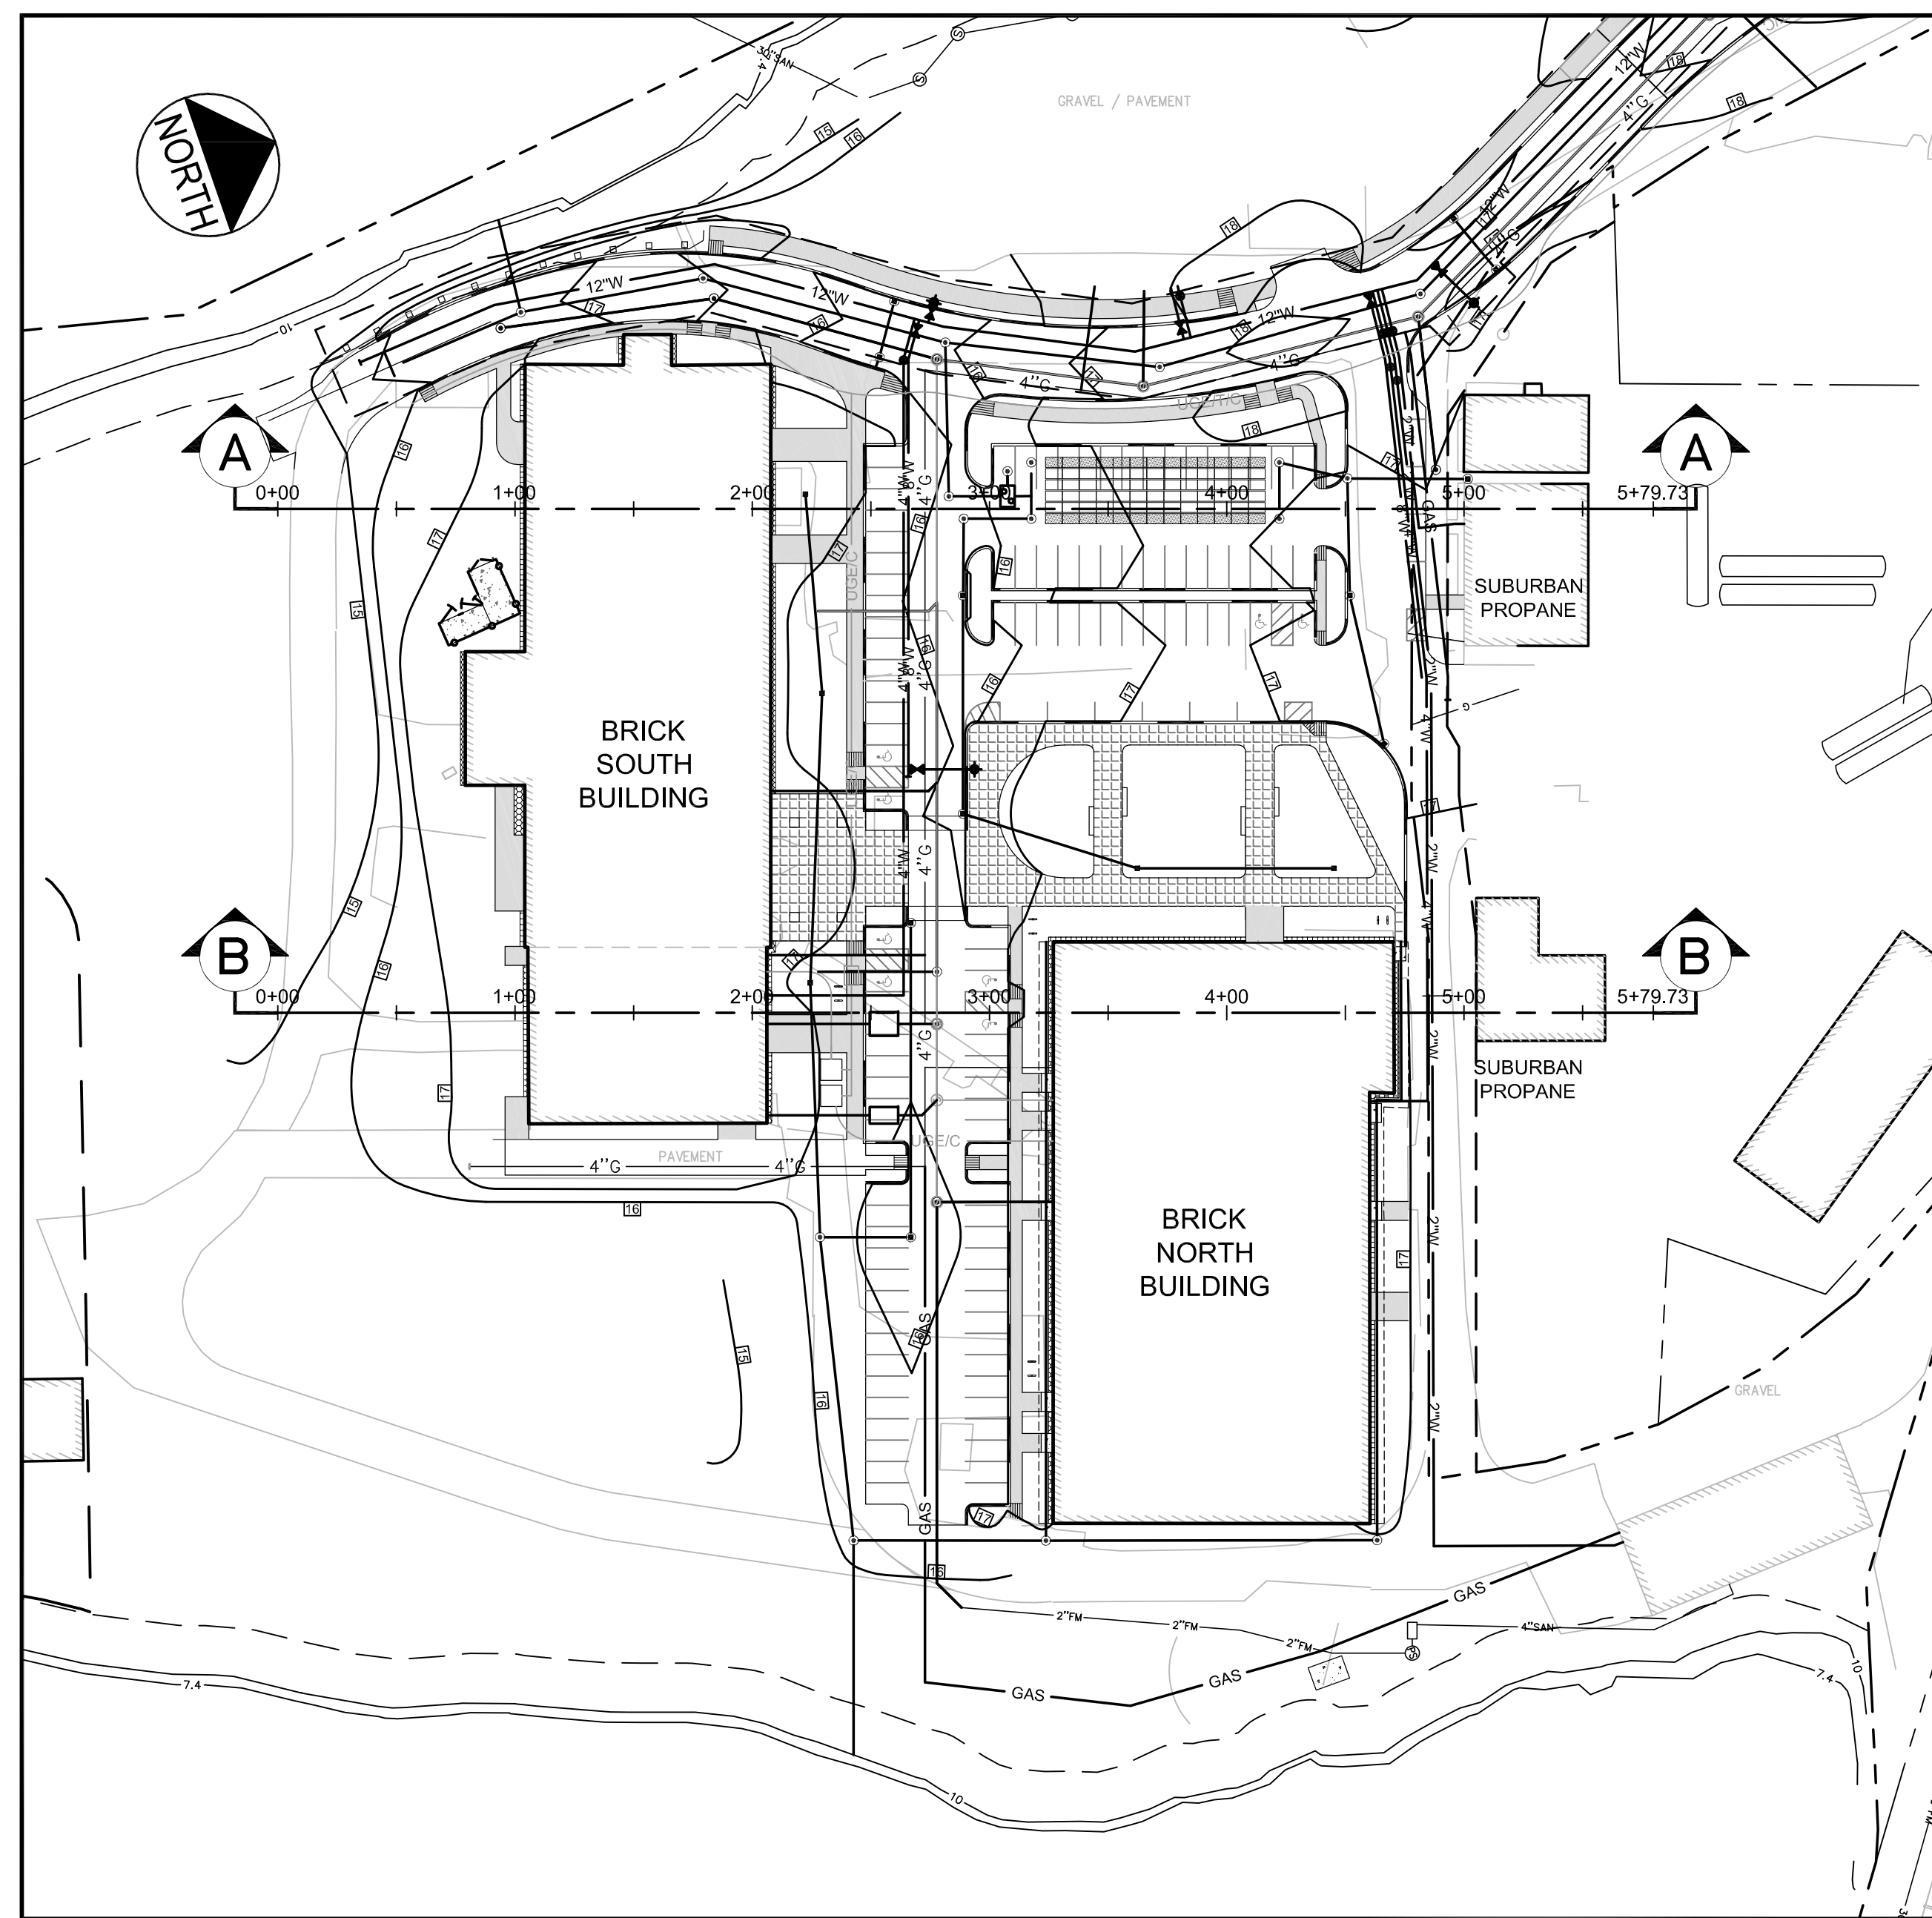

ORIENTATION SKETCH
N.T.S.

REV	DATE	DESCRIPTION	REVISIONS
1	09.01.15	FINAL BRICK SOUTH LEVEL III SITE PLAN APPLICATION	

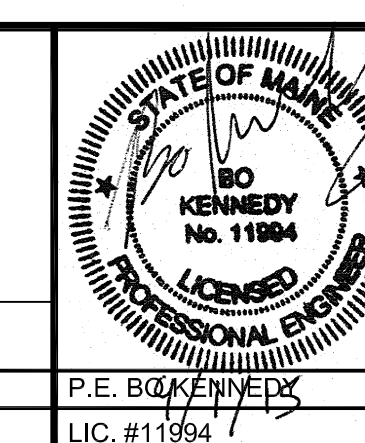

PROJECT: BRICK NORTH AND SOUTH BUILDINGS AT THE FOREFRONT AT THOMPSON'S POINT
SHEET TITLE: SITE SECTIONS
CLIENT: FOREFRONT PARTNERS I, LP

FST FAY, SPOFFORD & THORNDIKE
ENGINEERS - PLANNERS - SCIENTISTS
778 MAIN ST., SUITE 6, SOUTH PORTLAND, ME 04106

DRAWN: DED	DATE: APRIL 2015
DESIGNED: BEK	SCALE: AS NOTED
CHECKED: SRB	JOB NO. 2982.05
FILE NAME: 2982.05-BS SITE SECTIONS	
SHEET	C-13.0