



25' SETBACK FROM HAT ELEV 7.4
 100 YR FLOOD STAGE - A2 ZONE
 ELEV 10.0
 HIGHEST ANNUAL TIDE ELEV 7.4

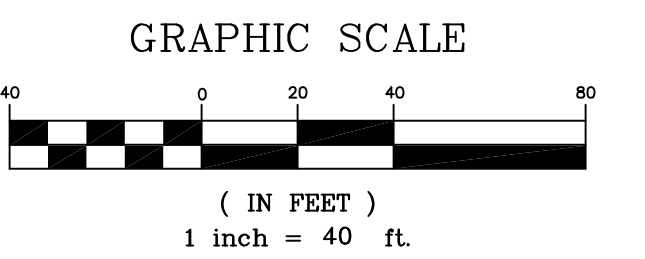

PRELIMINARY - NOT
 FOR CONSTRUCTION

REV	DATE	DESCRIPTION	REVISIONS
1	09.01.15	FINAL BRICK SOUTH LEVEL III SITE PLAN APPLICATION	

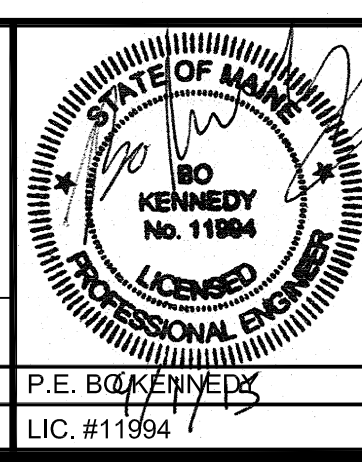

PROJECT
 BRICK NORTH AND SOUTH BUILDINGS AT
 THE FOREFRONT AT THOMPSON'S POINT
 SHEET TITLE
GRADING PLAN
 CLIENT
 FOREFRONT PARTNERS | LP

FST **FAY, SPOFFORD & THORNDIKE**
 ENGINEERS - PLANNERS - SCIENTISTS
 778 MAIN ST, SUITE 8, SOUTH PORTLAND, ME 04106

DRAWN: DED DATE: APRIL 2015
 DESIGNED: BEK SCALE: 1" = 40'
 CHECKED: SRB JOB NO. 2982.05
 FILE NAME: 2982.05-BS GRADING
 SHEET **C-5.0**