



NOTE:
CONTRACTOR SHALL BE REQUIRED TO PROTECT ALL BEARING SOILS FROM EXCESSIVE DISTURBANCE. SHOULD SUBGRADE BECOME YIELDING OR DIFFICULT TO WORK, DISTURBED AREAS SHOULD BE EXCAVATED AND COMPACTED WITH SELECT GRANULAR FILL OR CRUSHED STONE AT NO EXTRA EXPENSE TO THE OWNER. WOVEN GEOTEXTILE TENSILE FABRIC (MIRAFI 600X OR EQUAL) SHALL BE PLACED OVER UNSUITABLE SUBGRADE AS DIRECTED PRIOR TO OR DURING CONSTRUCTION BY THE OWNER'S REPRESENTATIVE, AT NO EXTRA EXPENSE TO THE OWNER.

(A) LIGHT DUTY BITUMINOUS CONCRETE PAVEMENT SECTION
N.T.S.

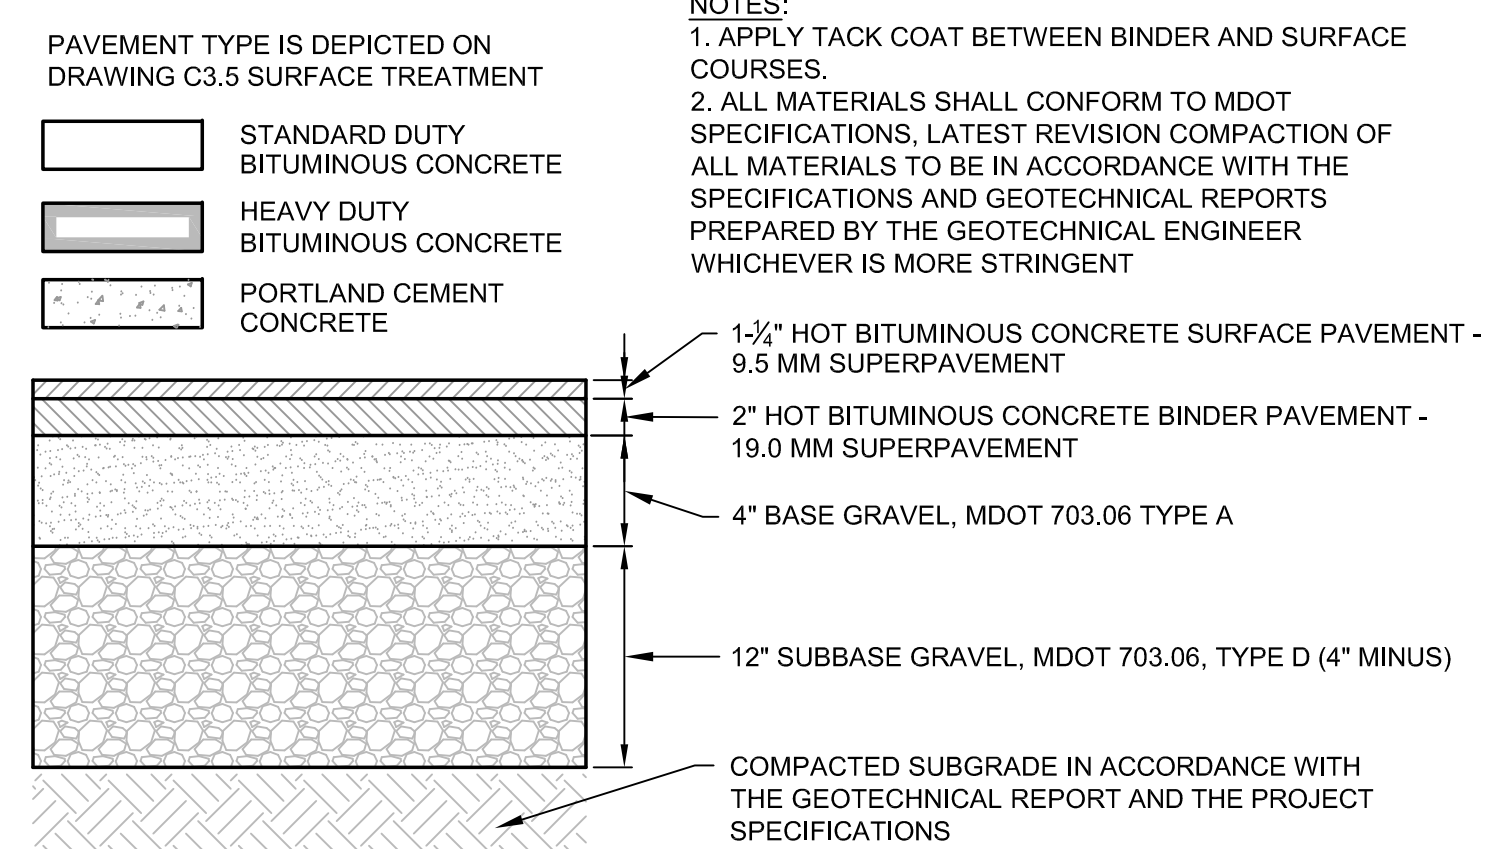


NOTE:
CONTRACTOR SHALL BE REQUIRED TO PROTECT ALL BEARING SOILS FROM EXCESSIVE DISTURBANCE. SHOULD SUBGRADE BECOME YIELDING OR DIFFICULT TO WORK, DISTURBED AREAS SHOULD BE EXCAVATED AND COMPACTED WITH SELECT GRANULAR FILL OR CRUSHED STONE AT NO EXTRA EXPENSE TO THE OWNER. WOVEN GEOTEXTILE TENSILE FABRIC (MIRAFI 600X OR EQUAL) SHALL BE PLACED OVER UNSUITABLE SUBGRADE AS DIRECTED BY THE OWNER'S REPRESENTATIVE, AT NO EXTRA EXPENSE TO THE OWNER.

(B) STANDARD DUTY BITUMINOUS CONCRETE PAVEMENT SECTION
N.T.S.

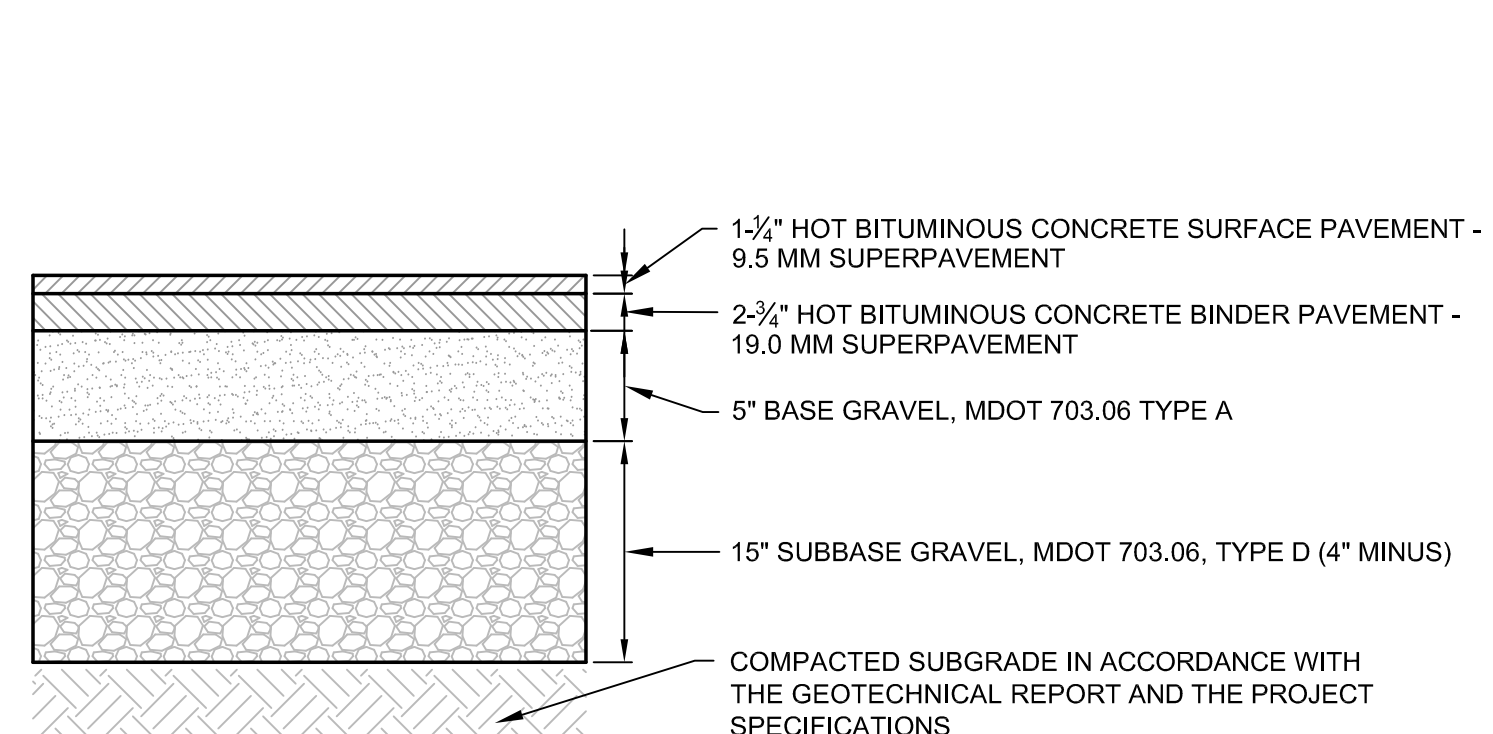


NOTE:
CONTRACTOR SHALL BE REQUIRED TO PROTECT ALL BEARING SOILS FROM EXCESSIVE DISTURBANCE. SHOULD SUBGRADE BECOME YIELDING OR DIFFICULT TO WORK, DISTURBED AREAS SHOULD BE EXCAVATED AND COMPACTED WITH SELECT GRANULAR FILL OR CRUSHED STONE AT NO EXTRA EXPENSE TO THE OWNER. WOVEN GEOTEXTILE TENSILE FABRIC (MIRAFI 600X OR EQUAL) SHALL BE PLACED OVER UNSUITABLE SUBGRADE AS DIRECTED PRIOR TO OR DURING CONSTRUCTION BY THE OWNER'S REPRESENTATIVE, AT NO EXTRA EXPENSE TO THE OWNER.

(C) HEAVY DUTY BITUMINOUS CONCRETE PAVEMENT SECTION
N.T.S.

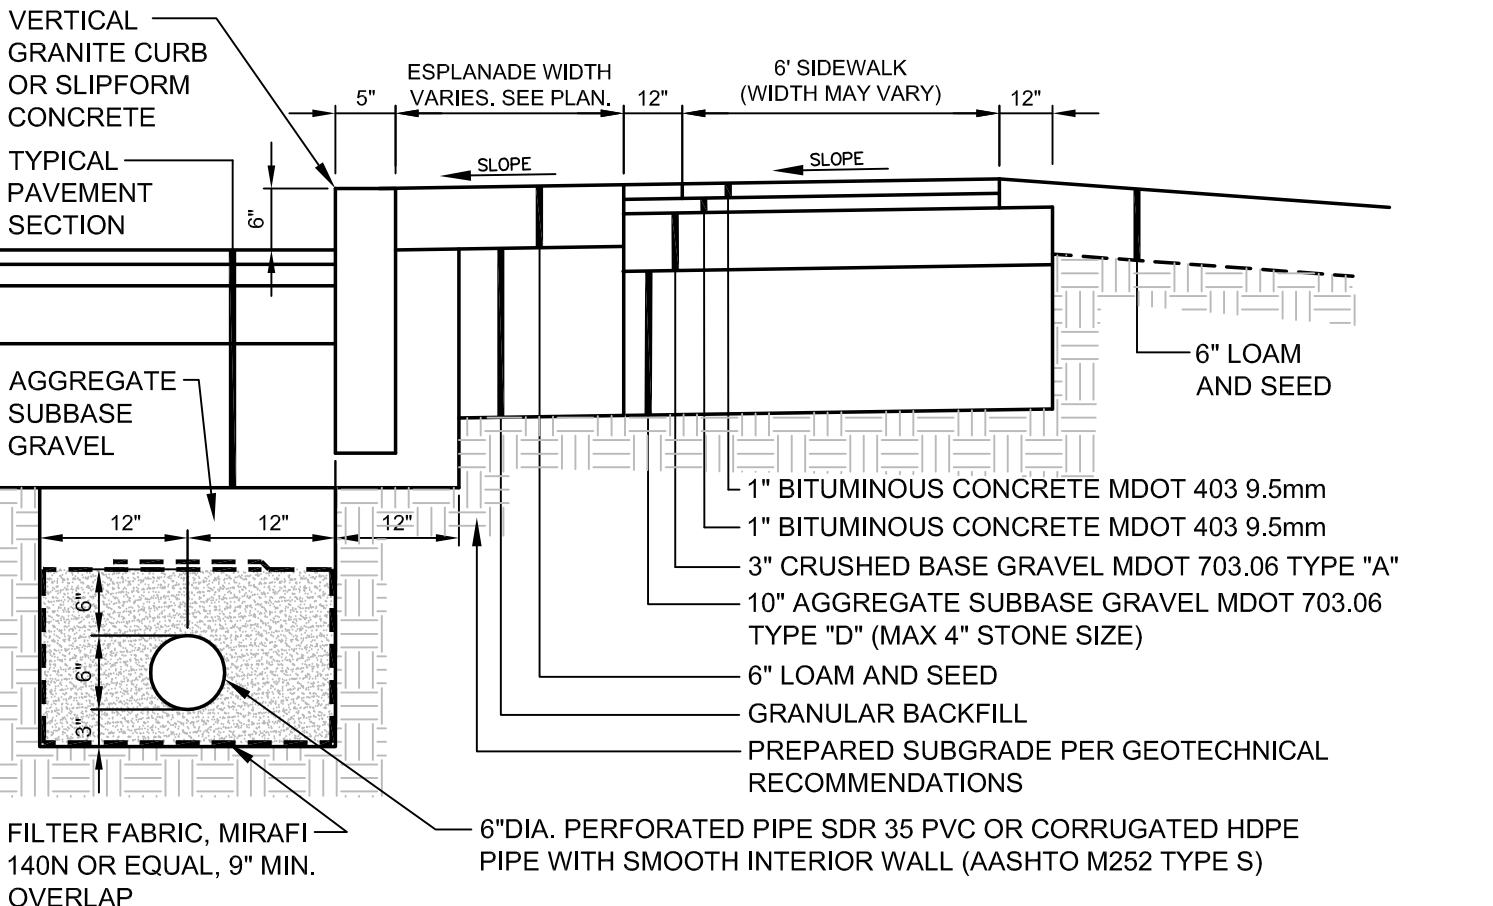


NOTES:
1. UNDERDRAIN REQUIRED WHERE CALLED FOR ON PLANS OR AS RECOMMENDED BY THE GEOTECHNICAL ENGINEER
2. UNDERDRAIN PIPE ELEVATIONS SHALL BE AT LEAST 42" BELOW GUTTER GRADE
3. PERFORATIONS IN UNDERDRAIN SHALL BE ORIENTATED DOWN


(D) BITUMINOUS SIDEWALK DETAIL-CURBED AREAS (WITH ESPLANADE)
N.T.S.

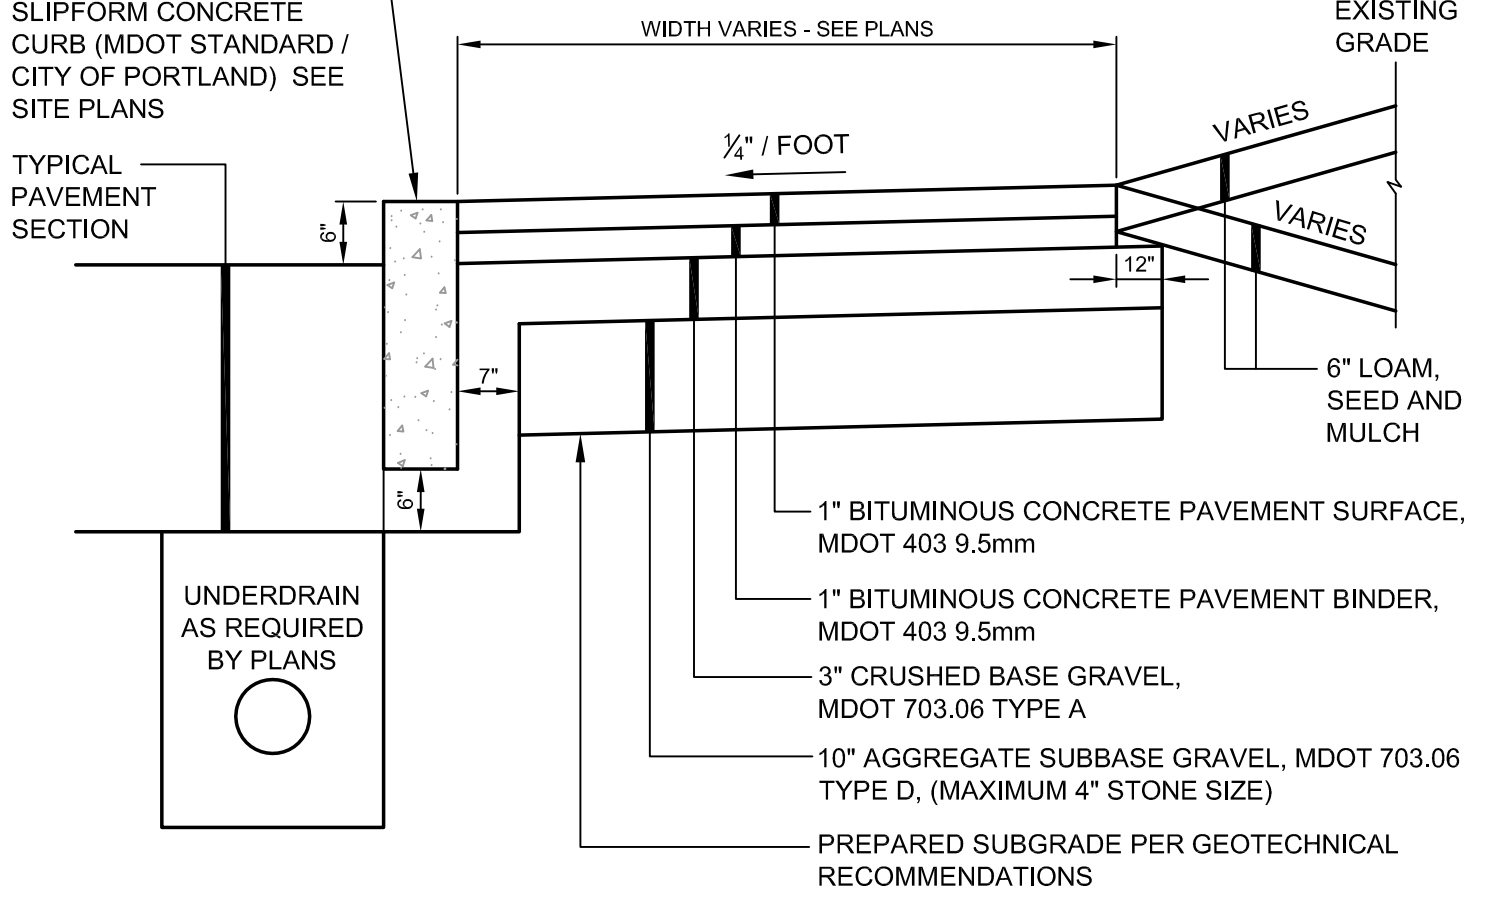


(E) BITUMINOUS SIDEWALK DETAIL-VERTICAL CURB (WITHOUT ESPLANADE)
N.T.S.

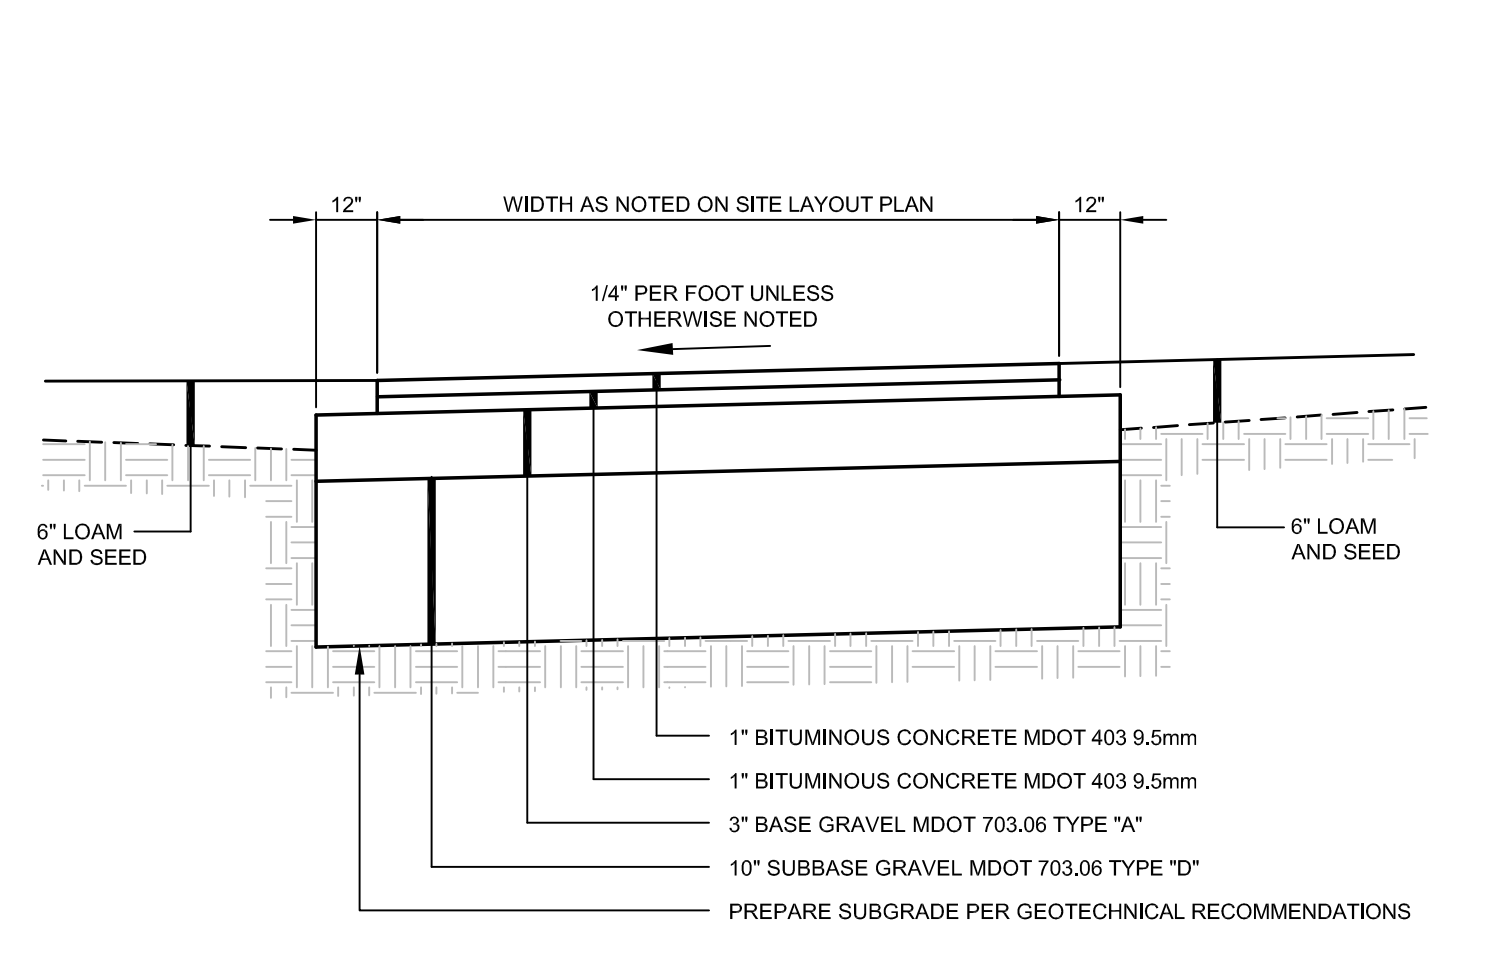


(F) NON-CURBED AREAS BITUMINOUS SIDEWALK/WALKWAY DETAIL
N.T.S.

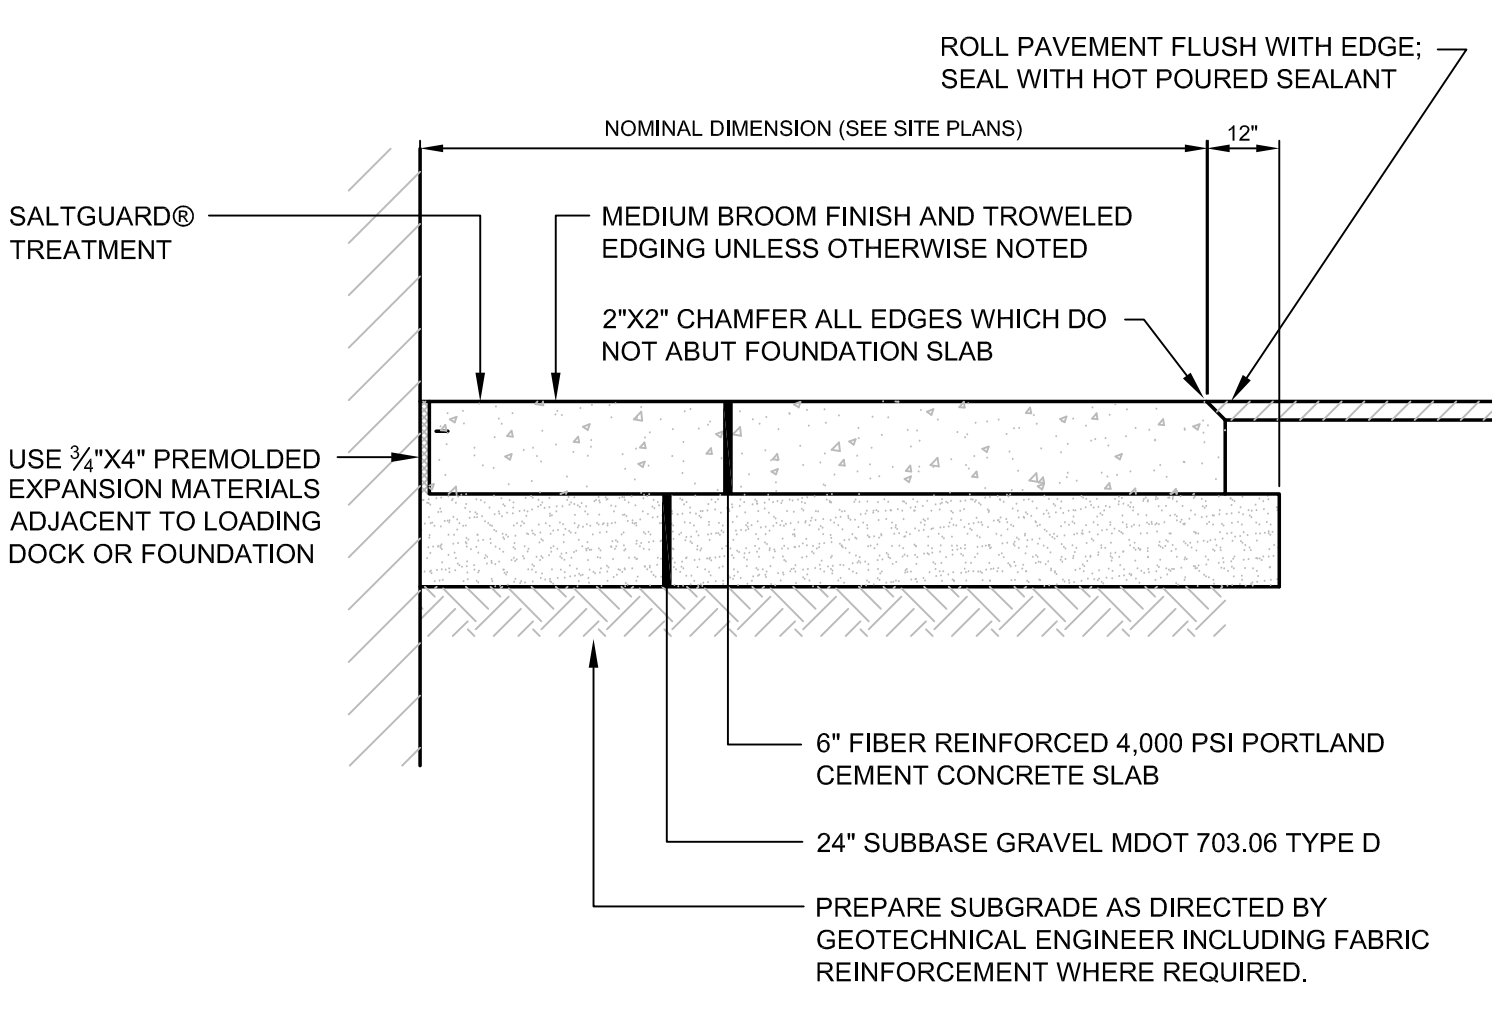

(G) CONCRETE SLAB DETAIL
N.T.S.

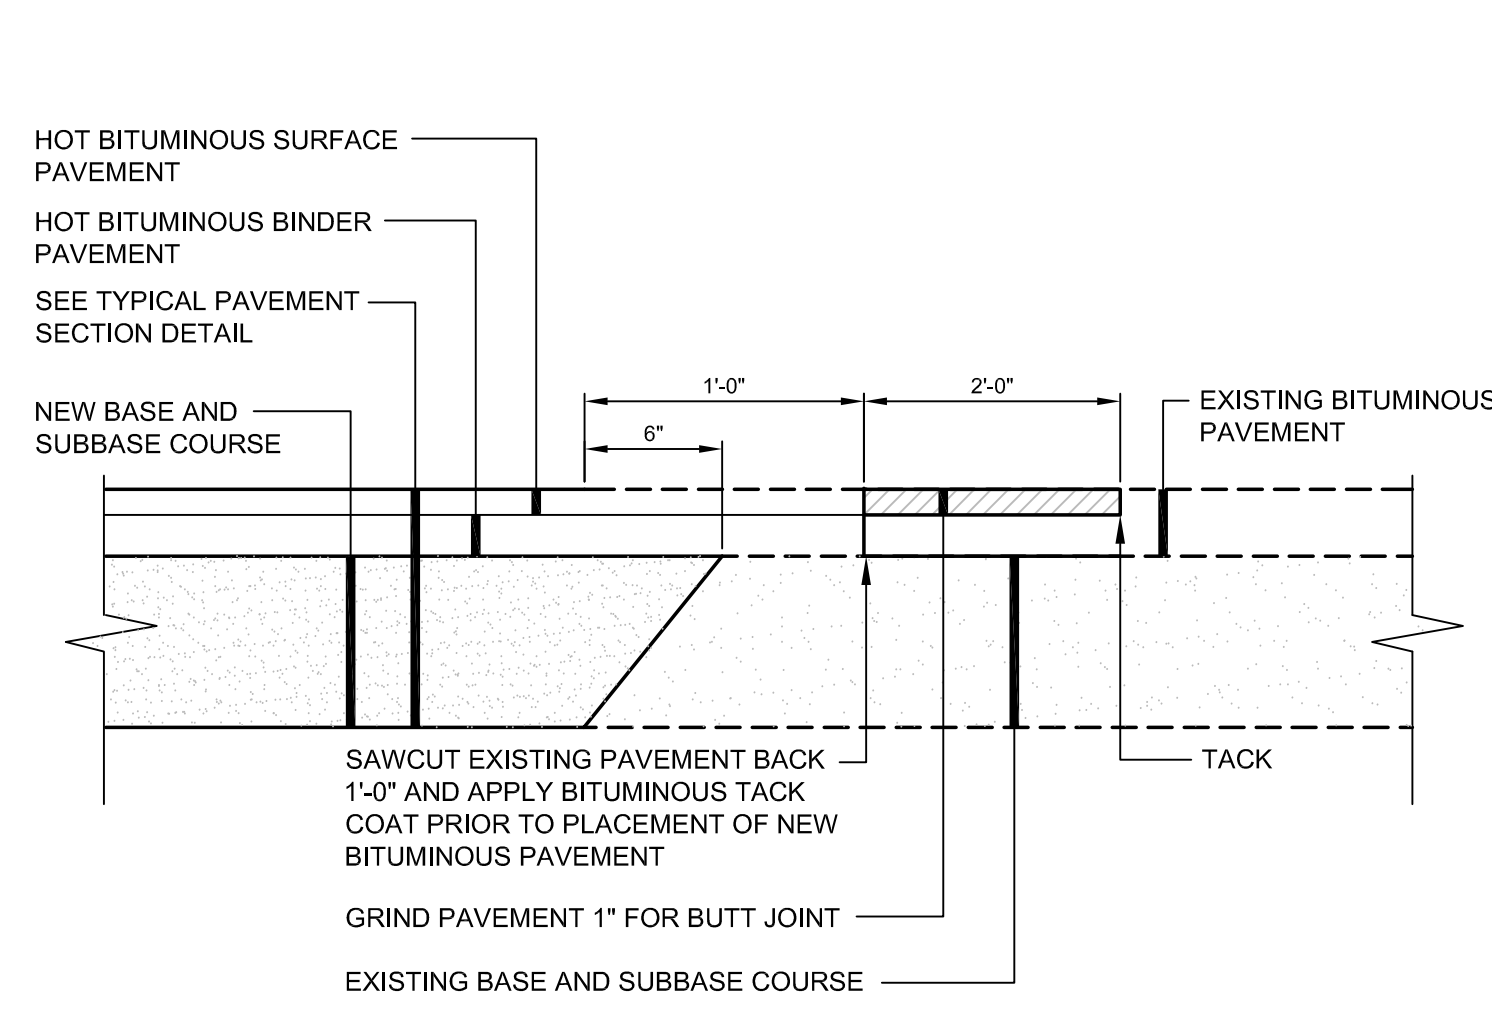


(H) PAVEMENT SAWCUT DETAIL
N.T.S.

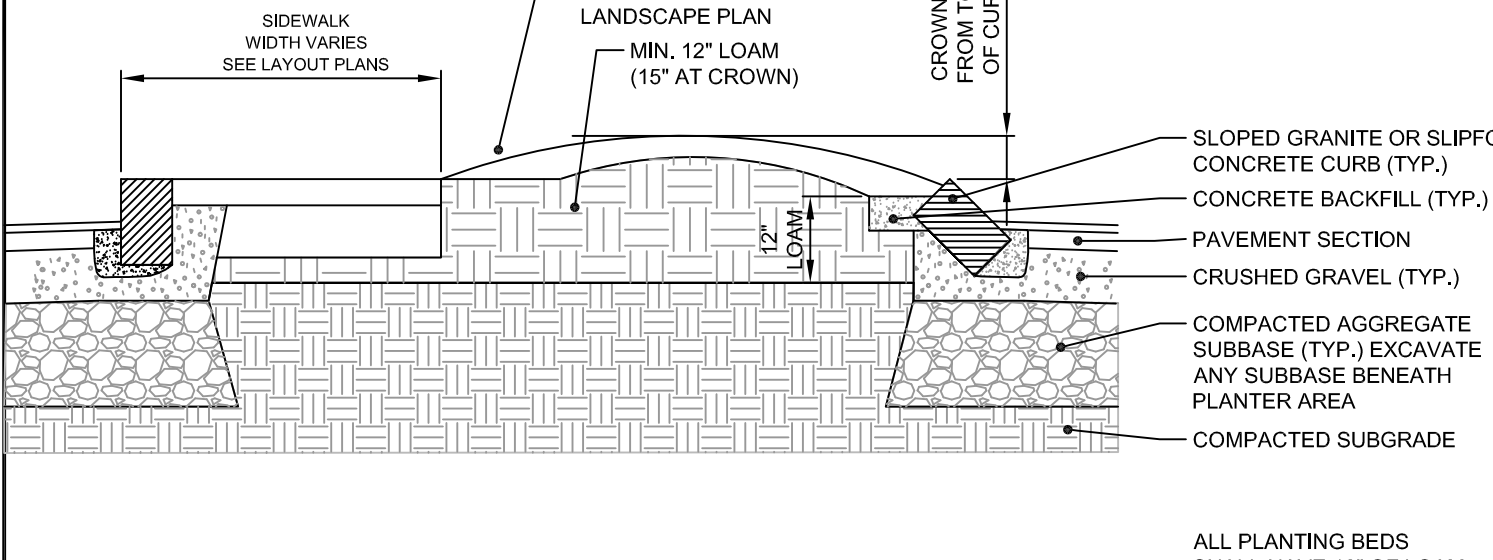

NOTE:
CONTRACTOR SHALL BE REQUIRED TO PROTECT ALL BEARING SOILS FROM EXCESSIVE DISTURBANCE. SHOULD SUBGRADE BECOME YIELDING OR DIFFICULT TO WORK, DISTURBED AREAS SHOULD BE EXCAVATED AND COMPACTED WITH SELECT GRANULAR FILL OR CRUSHED STONE AT NO EXTRA EXPENSE TO THE OWNER. WOVEN GEOTEXTILE TENSILE FABRIC (MIRAFI 600X OR EQUAL) SHALL BE PLACED OVER UNSUITABLE SUBGRADE AS DIRECTED PRIOR TO OR DURING CONSTRUCTION BY THE OWNER'S REPRESENTATIVE, AT NO EXTRA EXPENSE TO THE OWNER.

(I) TYPICAL ISLAND PLANTING BEDS WITH SIDEWALK
N.T.S.

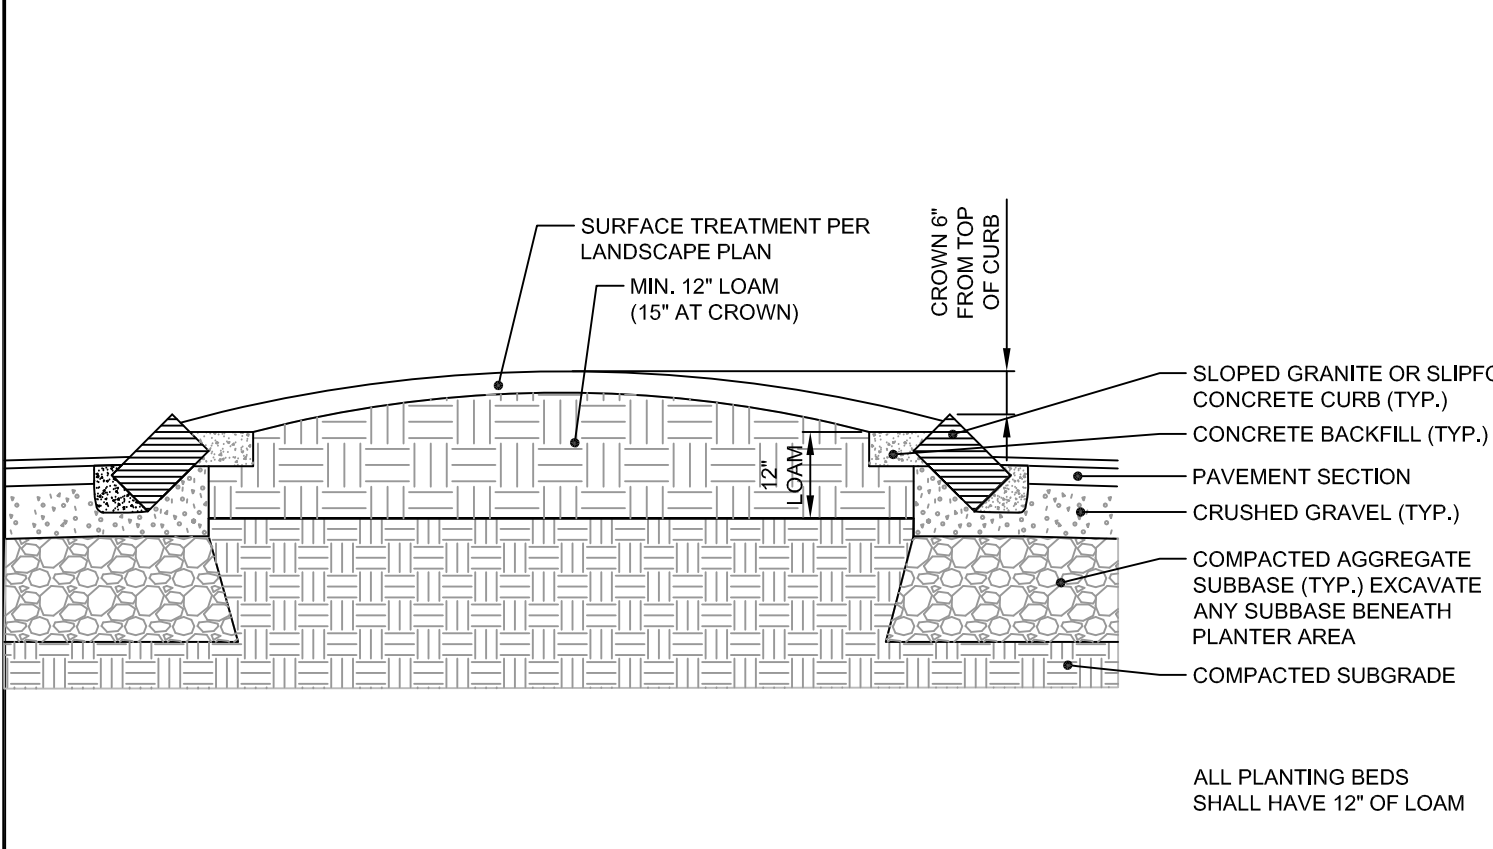


NOTE:
CONTRACTOR SHALL BE REQUIRED TO PROTECT ALL BEARING SOILS FROM EXCESSIVE DISTURBANCE. SHOULD SUBGRADE BECOME YIELDING OR DIFFICULT TO WORK, DISTURBED AREAS SHOULD BE EXCAVATED AND COMPACTED WITH SELECT GRANULAR FILL OR CRUSHED STONE AT NO EXTRA EXPENSE TO THE OWNER. WOVEN GEOTEXTILE TENSILE FABRIC (MIRAFI 600X OR EQUAL) SHALL BE PLACED OVER UNSUITABLE SUBGRADE AS DIRECTED BY THE OWNER'S REPRESENTATIVE, AT NO EXTRA EXPENSE TO THE OWNER.

(J) TYPICAL ISLAND PLANTING BEDS WITHOUT SIDEWALK
N.T.S.

PRELIMINARY - NOT FOR CONSTRUCTION

REV	DATE	DESCRIPTION	REVISIONS
1	09.01.15	FINAL BRICK SOUTH LEVEL III SITE PLAN	

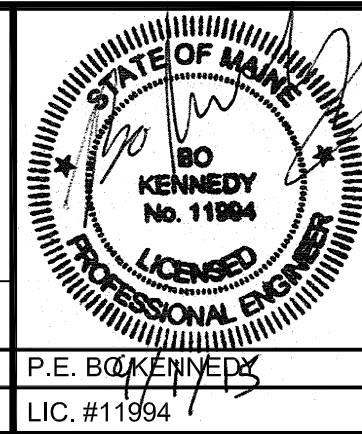

PROJECT:
BRICK NORTH AND SOUTH BUILDINGS AT THE FOREFRONT AT THOMPSON'S POINT

SHEET TITLE:
PAVEMENT SECTIONS AND SIDEWALK DETAILS

CLIENT:
FOREFRONT PARTNERS | LP

FST FAY, SPOFFORD & THORNDIKE
ENGINEERS - PLANNERS - SCIENTISTS
778 MAIN ST, SUITE 8, SOUTH PORTLAND, ME 04106

DRAWN: DED
DESIGNED: BEK
CHECKED: SRB
FILE NAME: 2982.05-B5 DET

DATE: APRIL 2015
SCALE: AS NOTED
JOB NO.: 2982.05

SHEET
C-8.0