

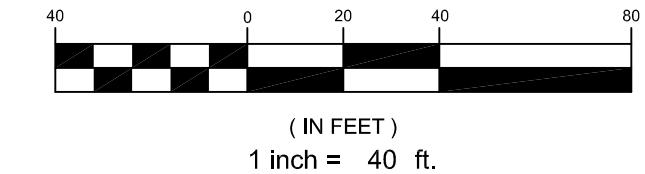
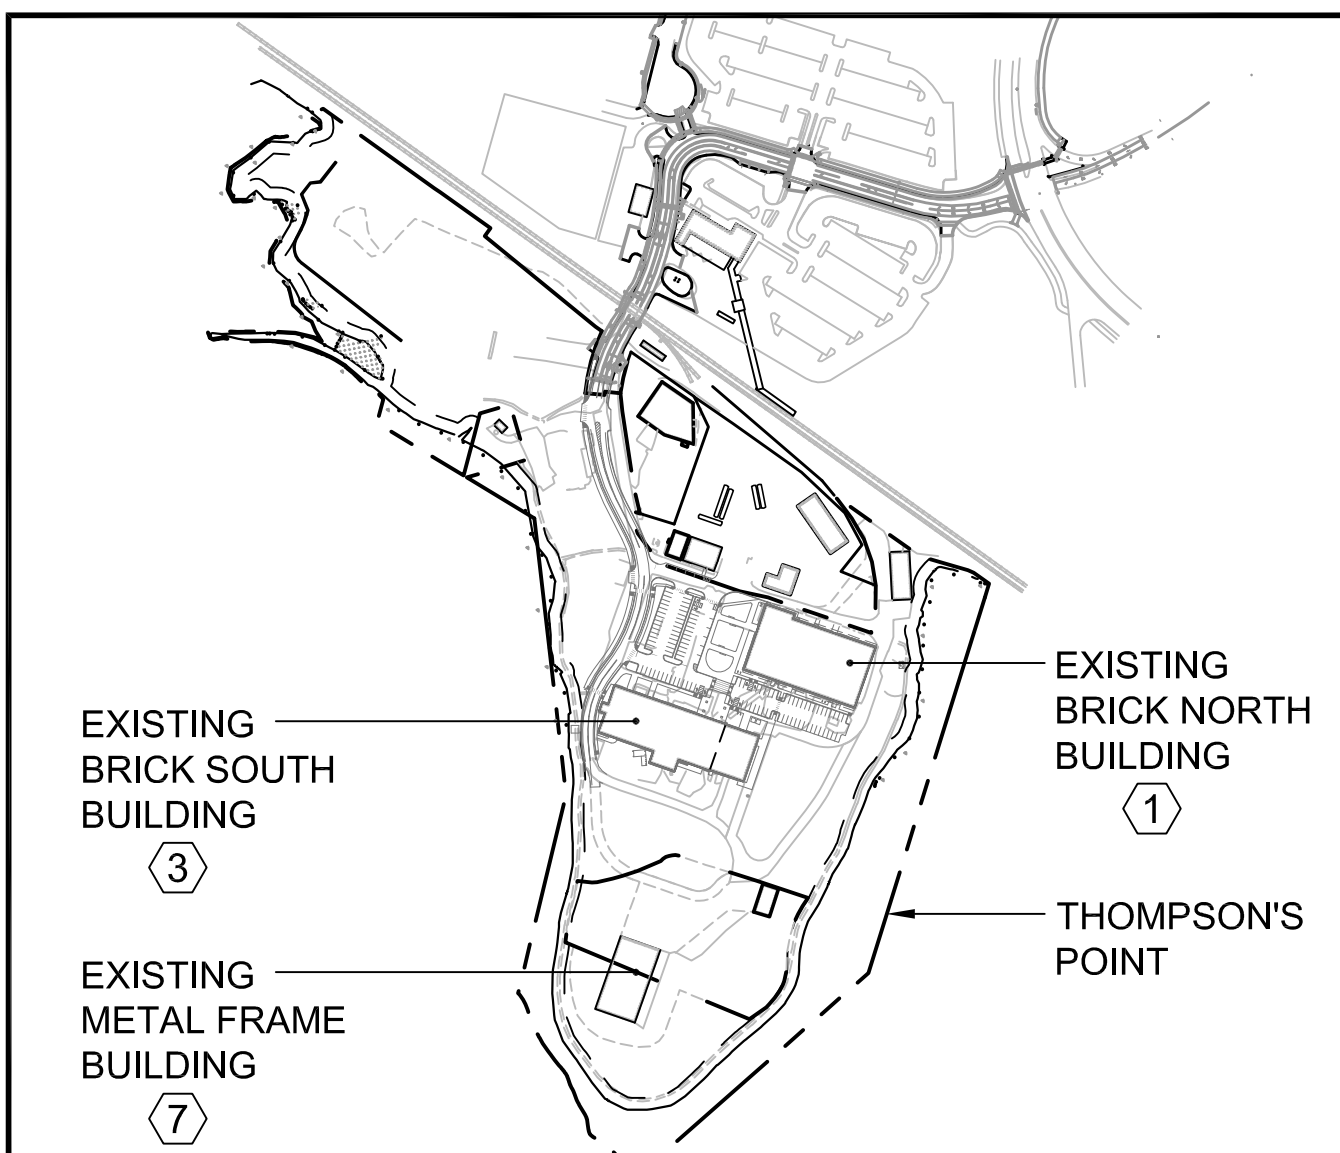


NOTES:

- 1. REFER TO FIRE LIFE SAFETY PLAN DATED AUGUST 2015 PREPARED BY MARK CUMMINGS, P.E. OF FIRE RISK MANAGEMENT INC.
- 2. THIS PLAN SHOWS AN ENLARGED VIEW SPECIFIC TO THE WORK BEING COMPLETED AS PART OF PHASE 1A ONLY. A FIRE SAFETY COMPLIANCE PLAN FOR THE APPROVED MASTER PLAN IS ON FILE WITH THE CITY AND AVAILABLE UPON REQUEST.

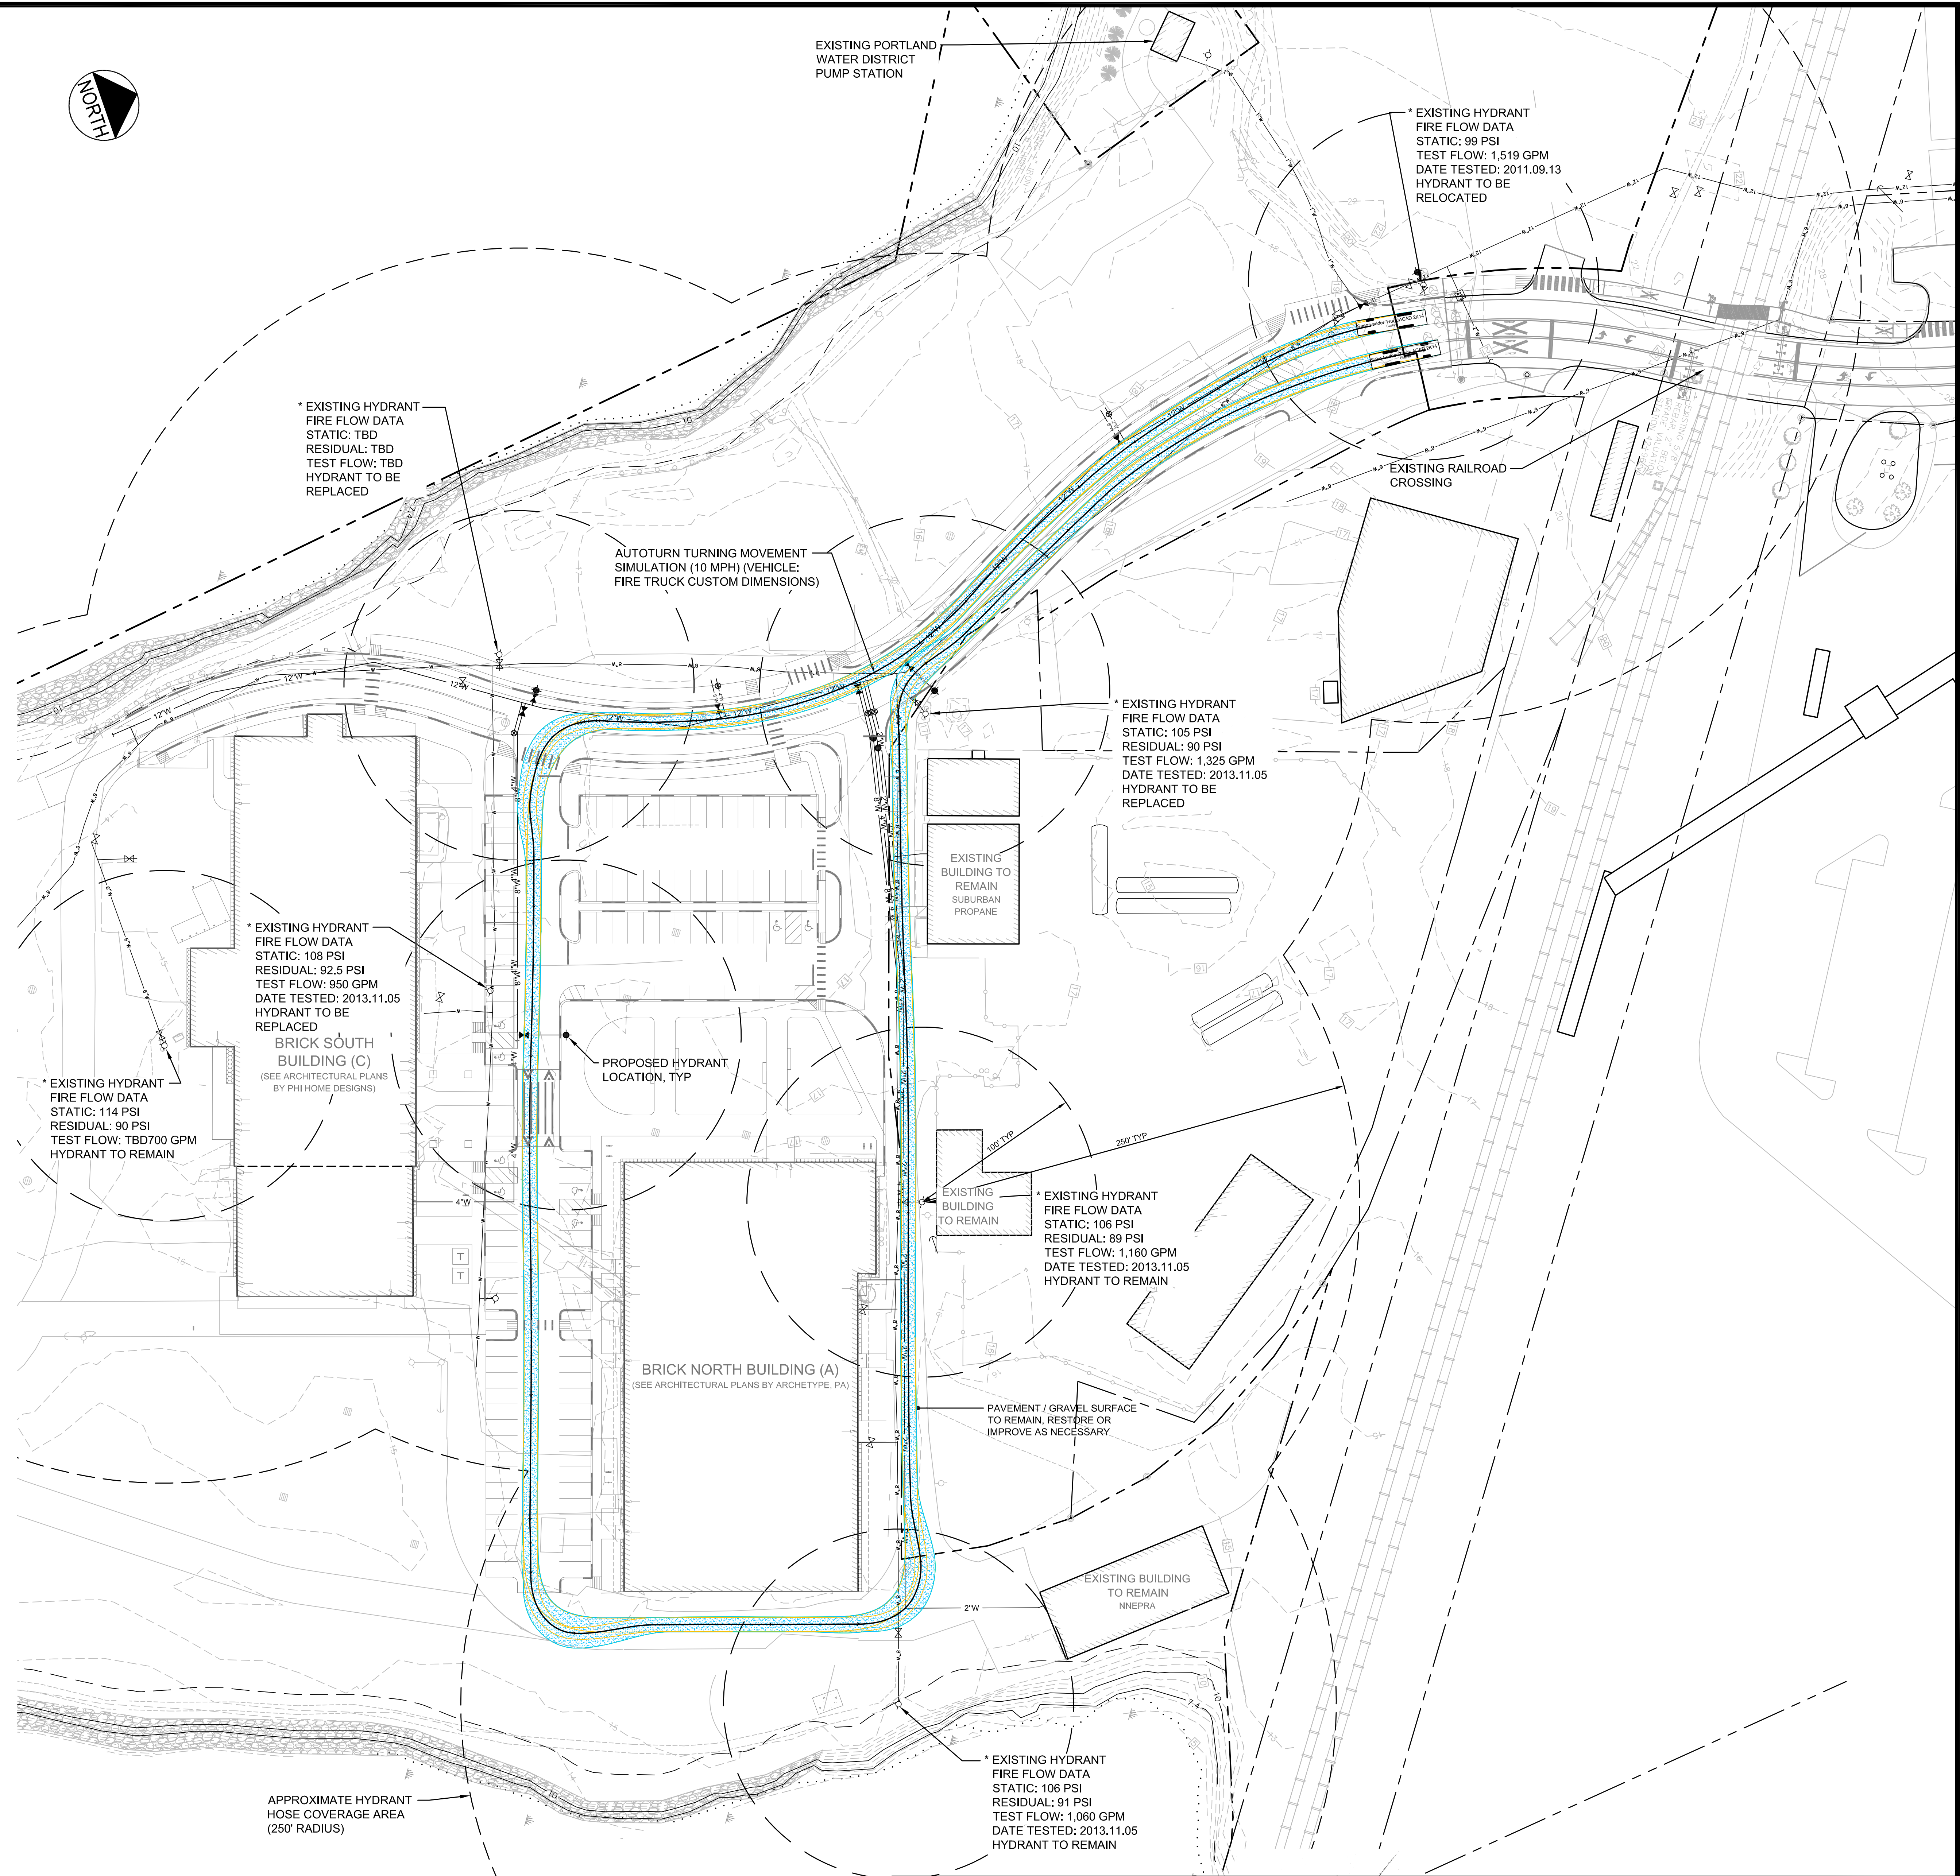

REV	DATE	DESCRIPTION	REVISIONS
1	09.01.15	FINAL BRICK SOUTH LEVEL III SITE PLAN APPLICATION	

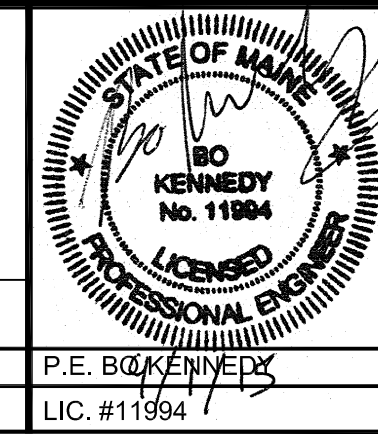

PROJECT: BRICK NORTH AND SOUTH BUILDINGS AT THE FOREFRONT AT THOMPSON'S POINT
 SHEET TITLE: FIRE SAFETY COMPLIANCE PLAN
 CLIENT: FOREFRONT PARTNERS I, LP

FST FAY, SPOFFORD & THORNDIKE
 ENGINEERS · PLANNERS · SCIENTISTS
 778 MAIN ST., SUITE 6, SOUTH PORTLAND, ME 04106

DRAWN: DED DATE: APRIL 2015
 DESIGNED: BEK SCALE: 1" = 40'
 CHECKED: SRB JOB NO. 2982.05
 FILE NAME: 2982.05-BS FIRE TRUCK ROUTE
 SHEET: C-9.0