


PRELIMINARY – NOT FOR CONSTRUCTION

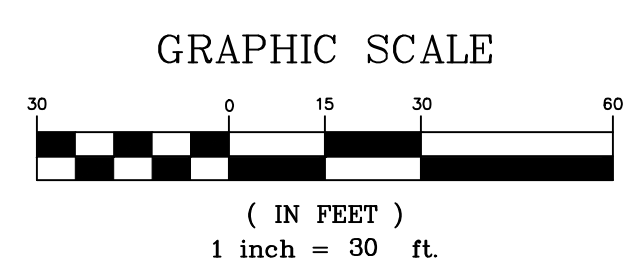

		PROJECT THE FOREFRONT AT THOMPSON'S POINT SECTIONAL 2 ROADWAY EXTENSION SHEET TITLE GRADING PLAN	PLACEMAKER PARTNERS, LLC 501 DANFORTH STREET PORTLAND, ME 04102 bo@placemakerpartners.com
1 REV DATE 2017.03.20	LEVEL II SITE PLAN APPLICATION DESCRIPTION	CLIENT FOREFRONT BRICK SOUTH, LLC LIC. #11994	DRAWN: DB DESIGNED: BEK FILE NAME: OE-ROAD-GRADING.dwg SHEET
REVISIONS		DATE: FEB. 2017 SCALE: 1" = 30' C-5.0	