

PLAN GENERAL NOTES

- FLOOR LEVELS DENOTE TOP OF STRUCTURAL SLAB
- ELEVATOR BASIS OF DESIGN:
CANTON 2500 #
8'-4" X 5'-10" CLEAR HOISTWAY
MR (IN GROUND HYDRAULIC)
SIDE (NOT CENTER) OPENING - STRETCHER COMPLIANT
- IN ACCORDANCE WITH MUBEC, PRIMARY STRUCTURE MUST HAVE 1-HOUR FIRE-RESISTANCE RATING. FIRE RESISTANCE SHALL BE SPRAY-APPLIED FIRE-PROOFING OR FIRE-RATED GWB WITH THE EXCEPTION OF THE FOLLOWING COLUMNS, WHICH SHALL BE RATED WITH INTUMESCENT PAINT:
FIRST FLOOR: A1, A2, B1, B2, C1, C2
SECOND FLOOR: A1, A2, B1, C1, C2
- CONTRACTOR PROVIDING CORE & SHELL ONLY TO THE FOLLOWING MUSEUM EXHIBIT SPACES:
OUR COMMUNITY
200
LIFE SAFETY SYSTEMS ('LSS') - SEE EXHIBIT DRAWINGS FOR MEP REQUIREMENTS
212 CULTURAL EXHIBIT
304 NATURE EXPLORATION
309 LIGHT & COLOR
313 WATER PLAY
324 AIR & RAMPS
SEE EXHIBIT DESIGNER DRAWINGS FOR MUSEUM EXHIBIT SPACES.

PLAN LEGEND

- HOSE BIBB
- ROOF DAVIT
- ROOF PENETRATIONS
- FIRE ALARM CONTROL PANEL
- WALL AT WET AREA - REPLACE GWB WITH BLUEBOARD
- EXHIBIT FITOUT, SEE EXHIBIT DRAWINGS

Rev	Date	Remarks

Date	31 March, 2017
Scale	1/8" = 1'-0"
Project Number	15.052
Drawn By	Author

Children's Museum & Theater of Maine


Thompson's Point
Portland, ME

DESIGN DEVELOPMENT

SECOND FLOOR PLAN

NOT FOR CONSTRUCTION

A-102

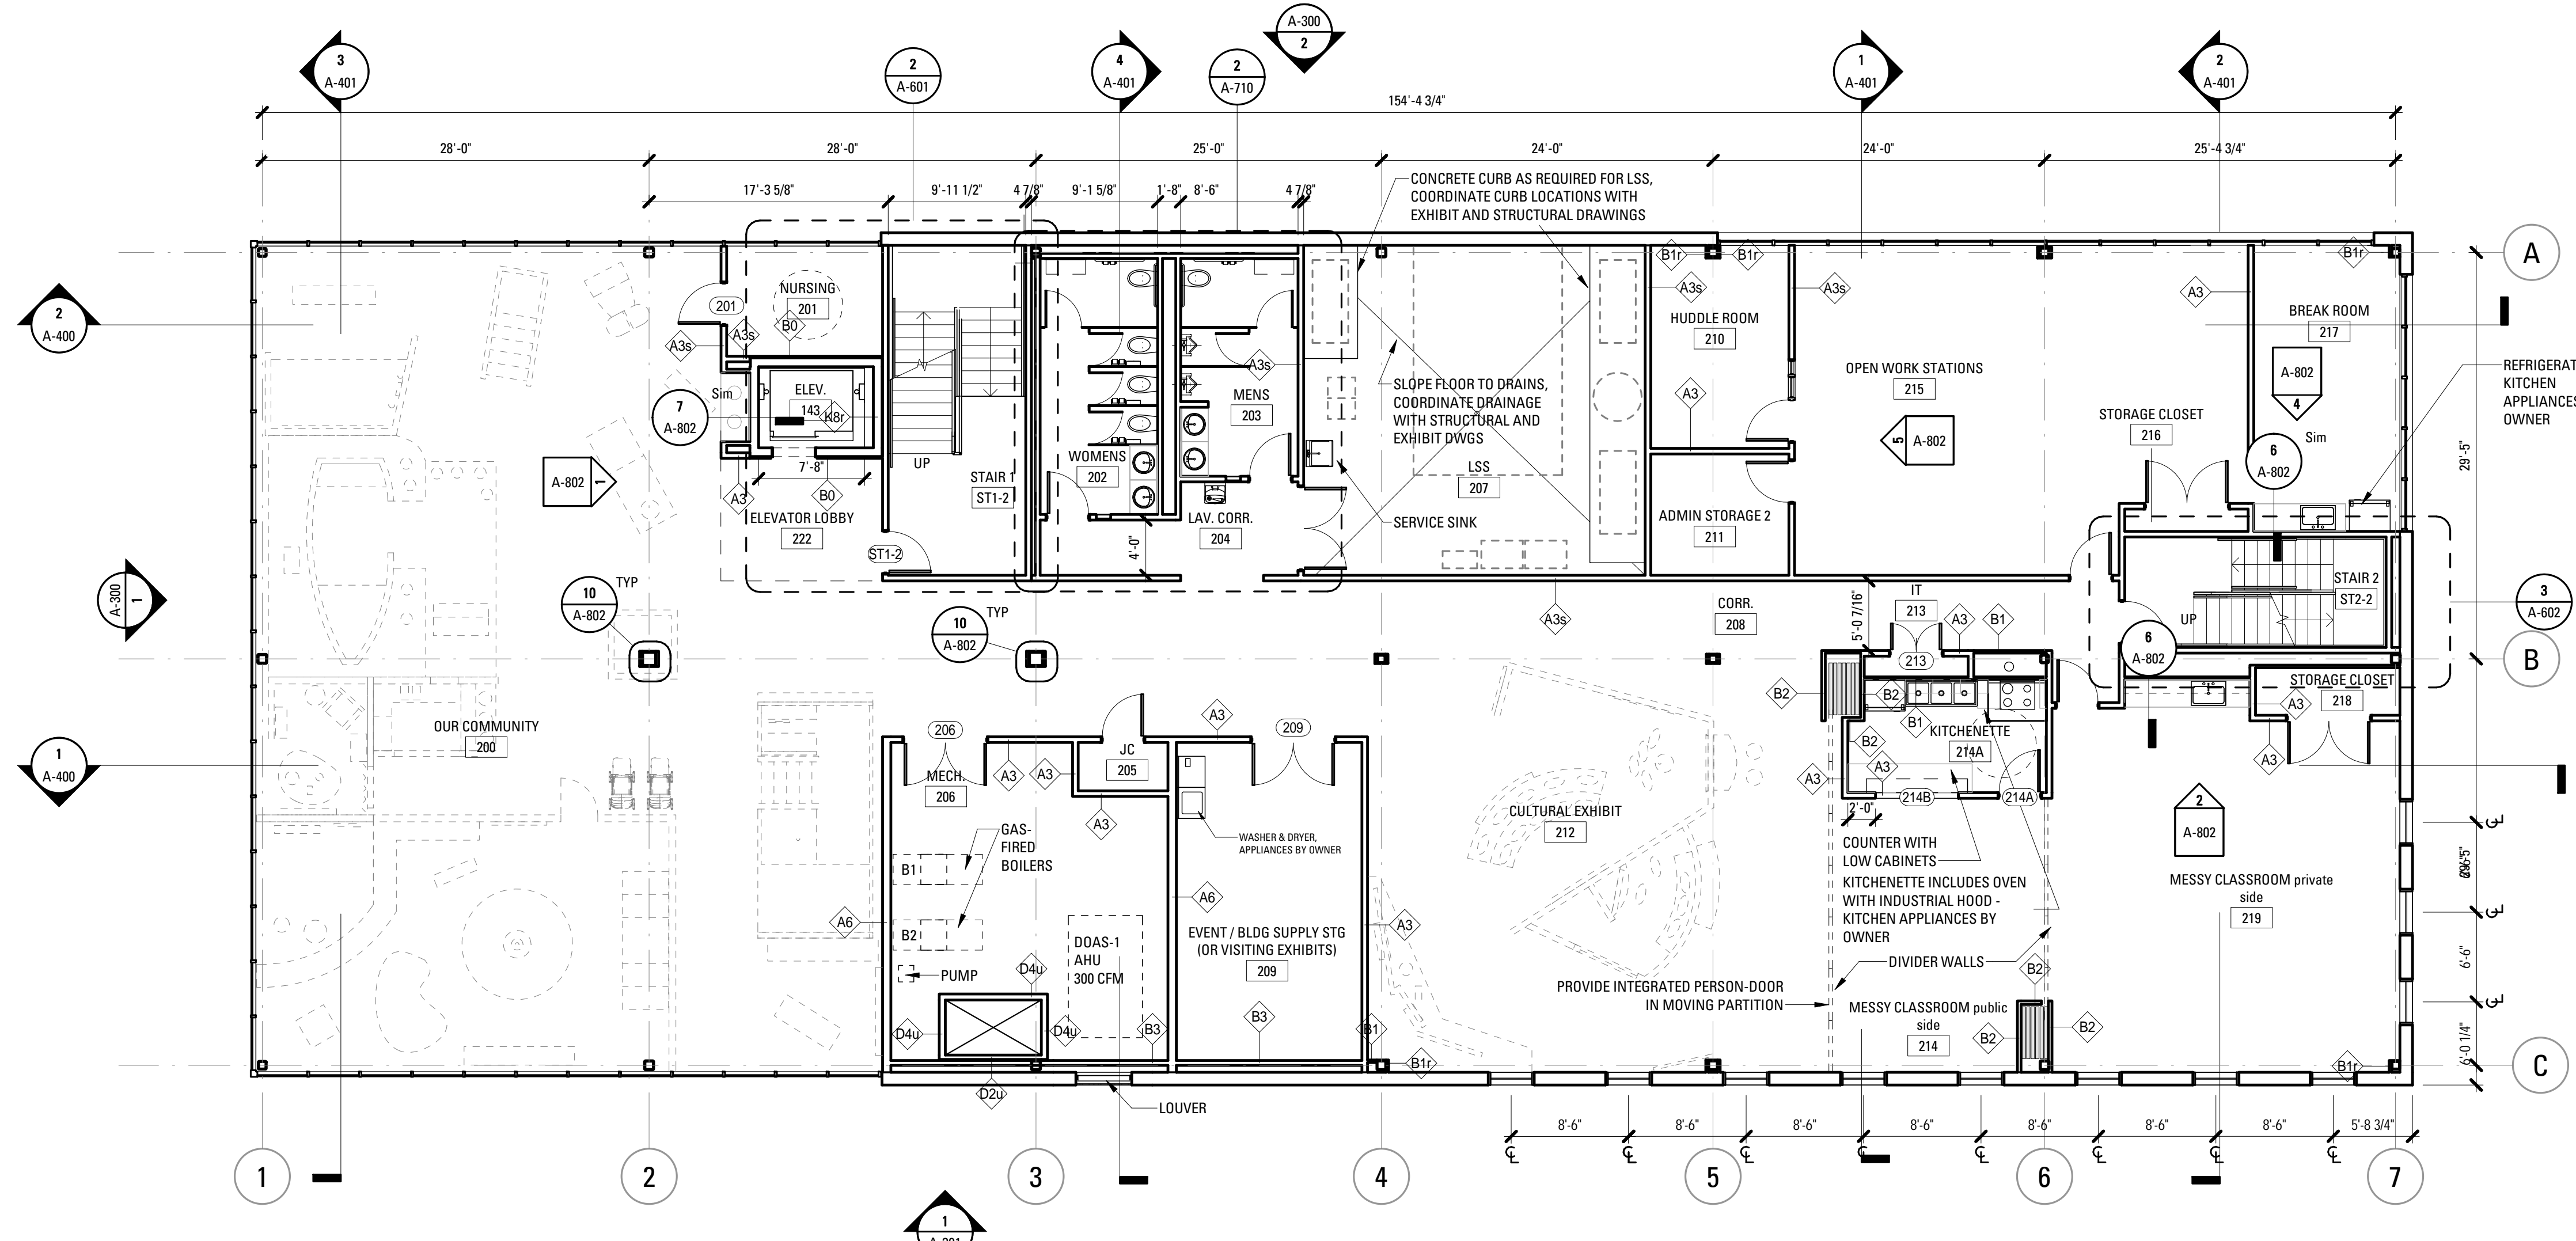

IF THIS SHEET IS NOT: 22" x 34", IT HAS BEEN REDUCED OR ENLARGED.

3/29/2017 3:14:23 PM