
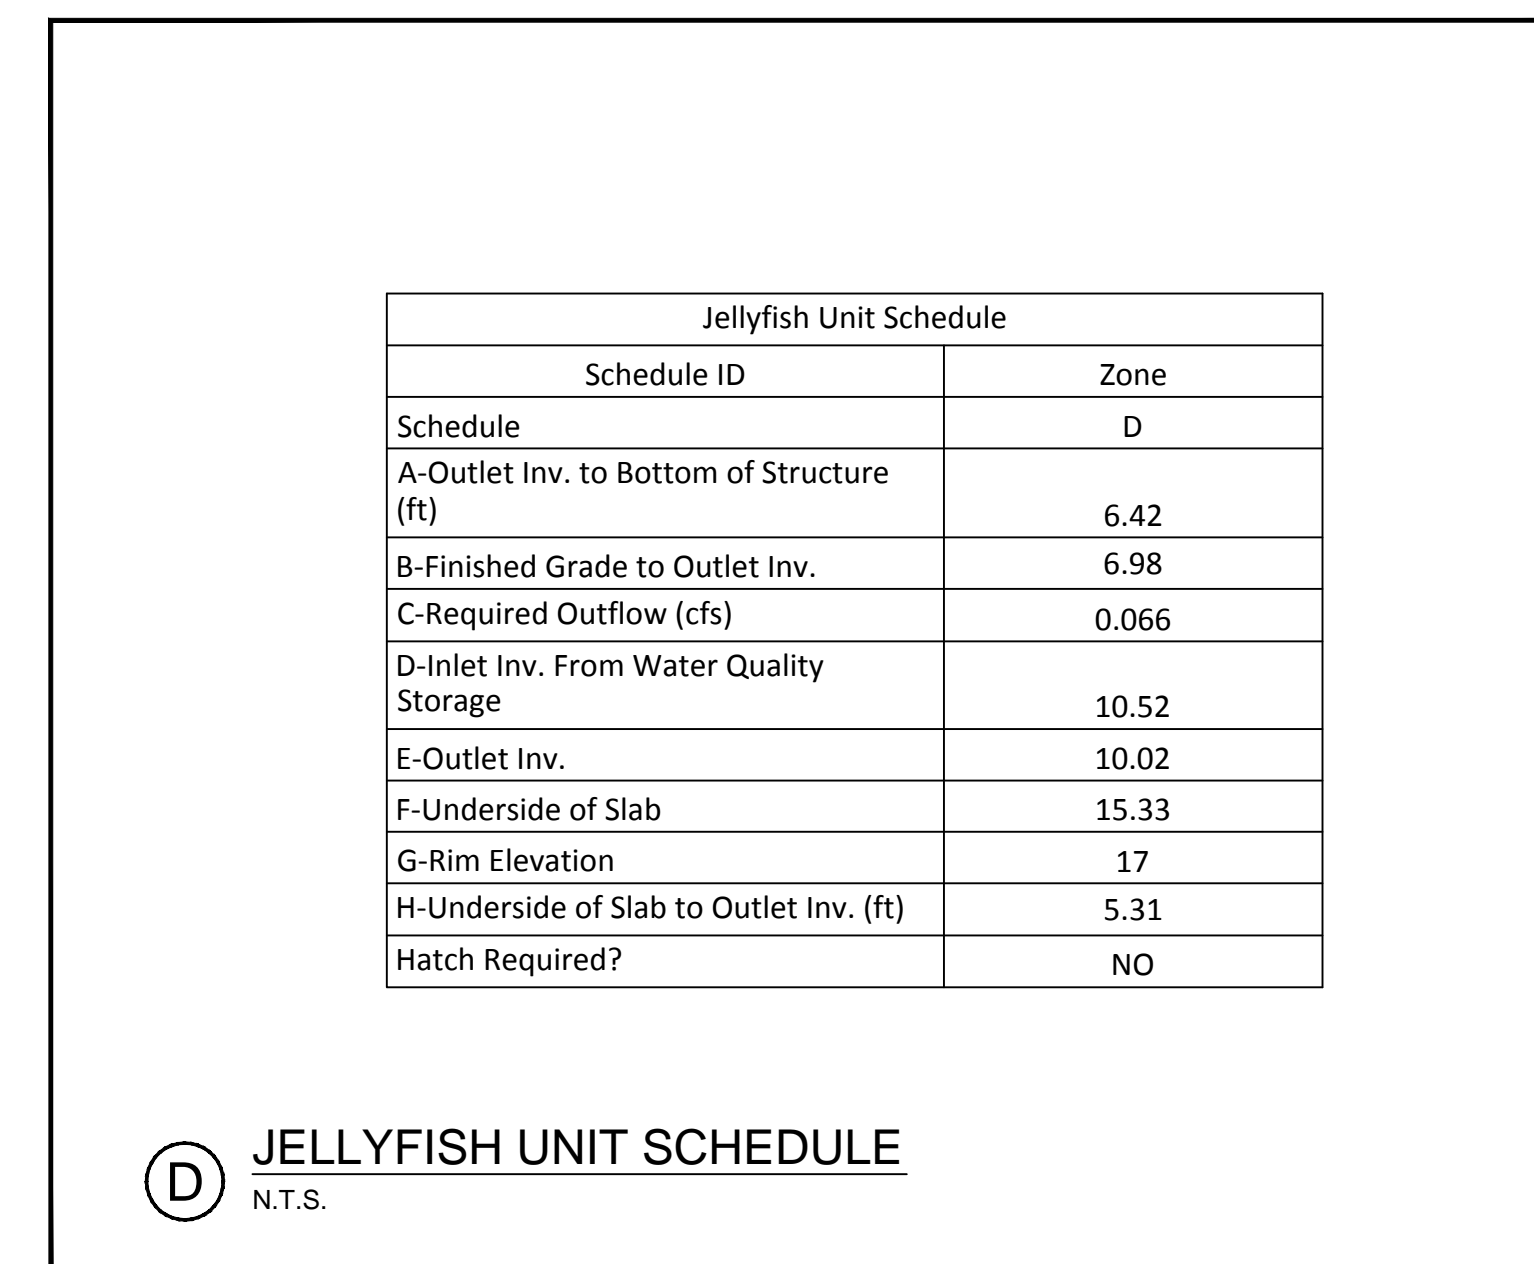
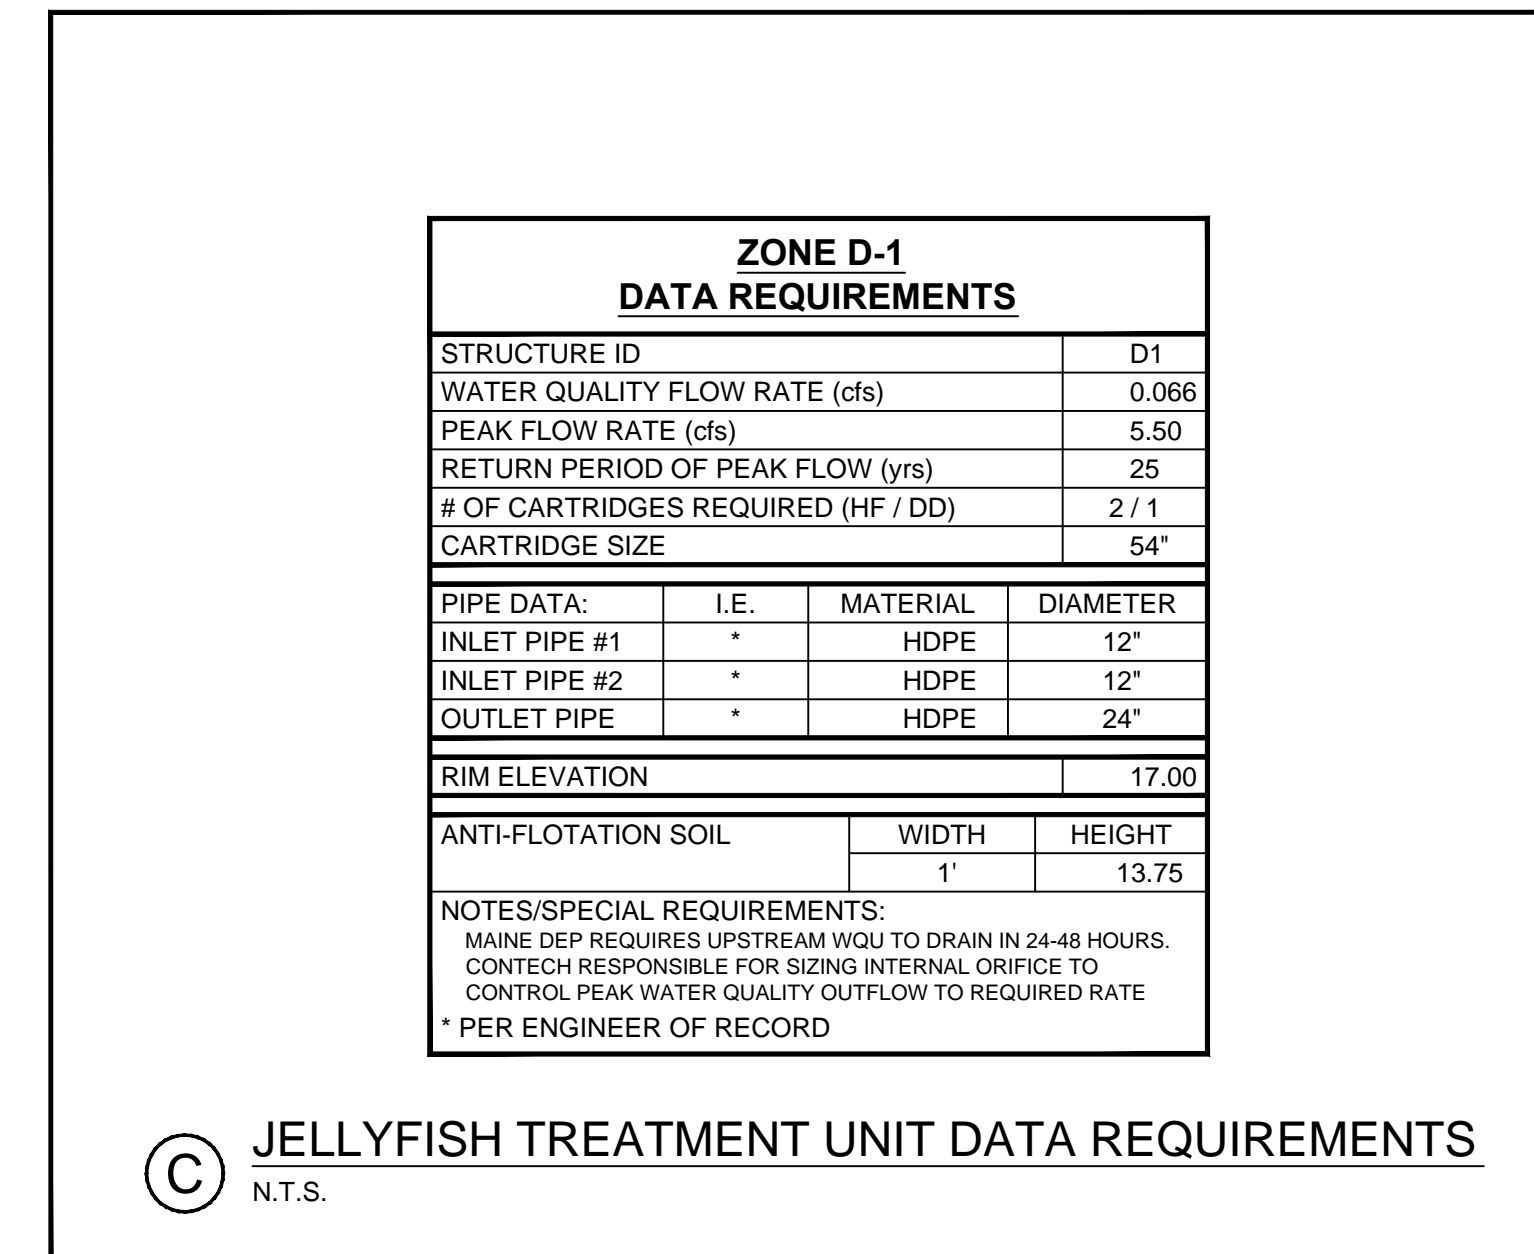
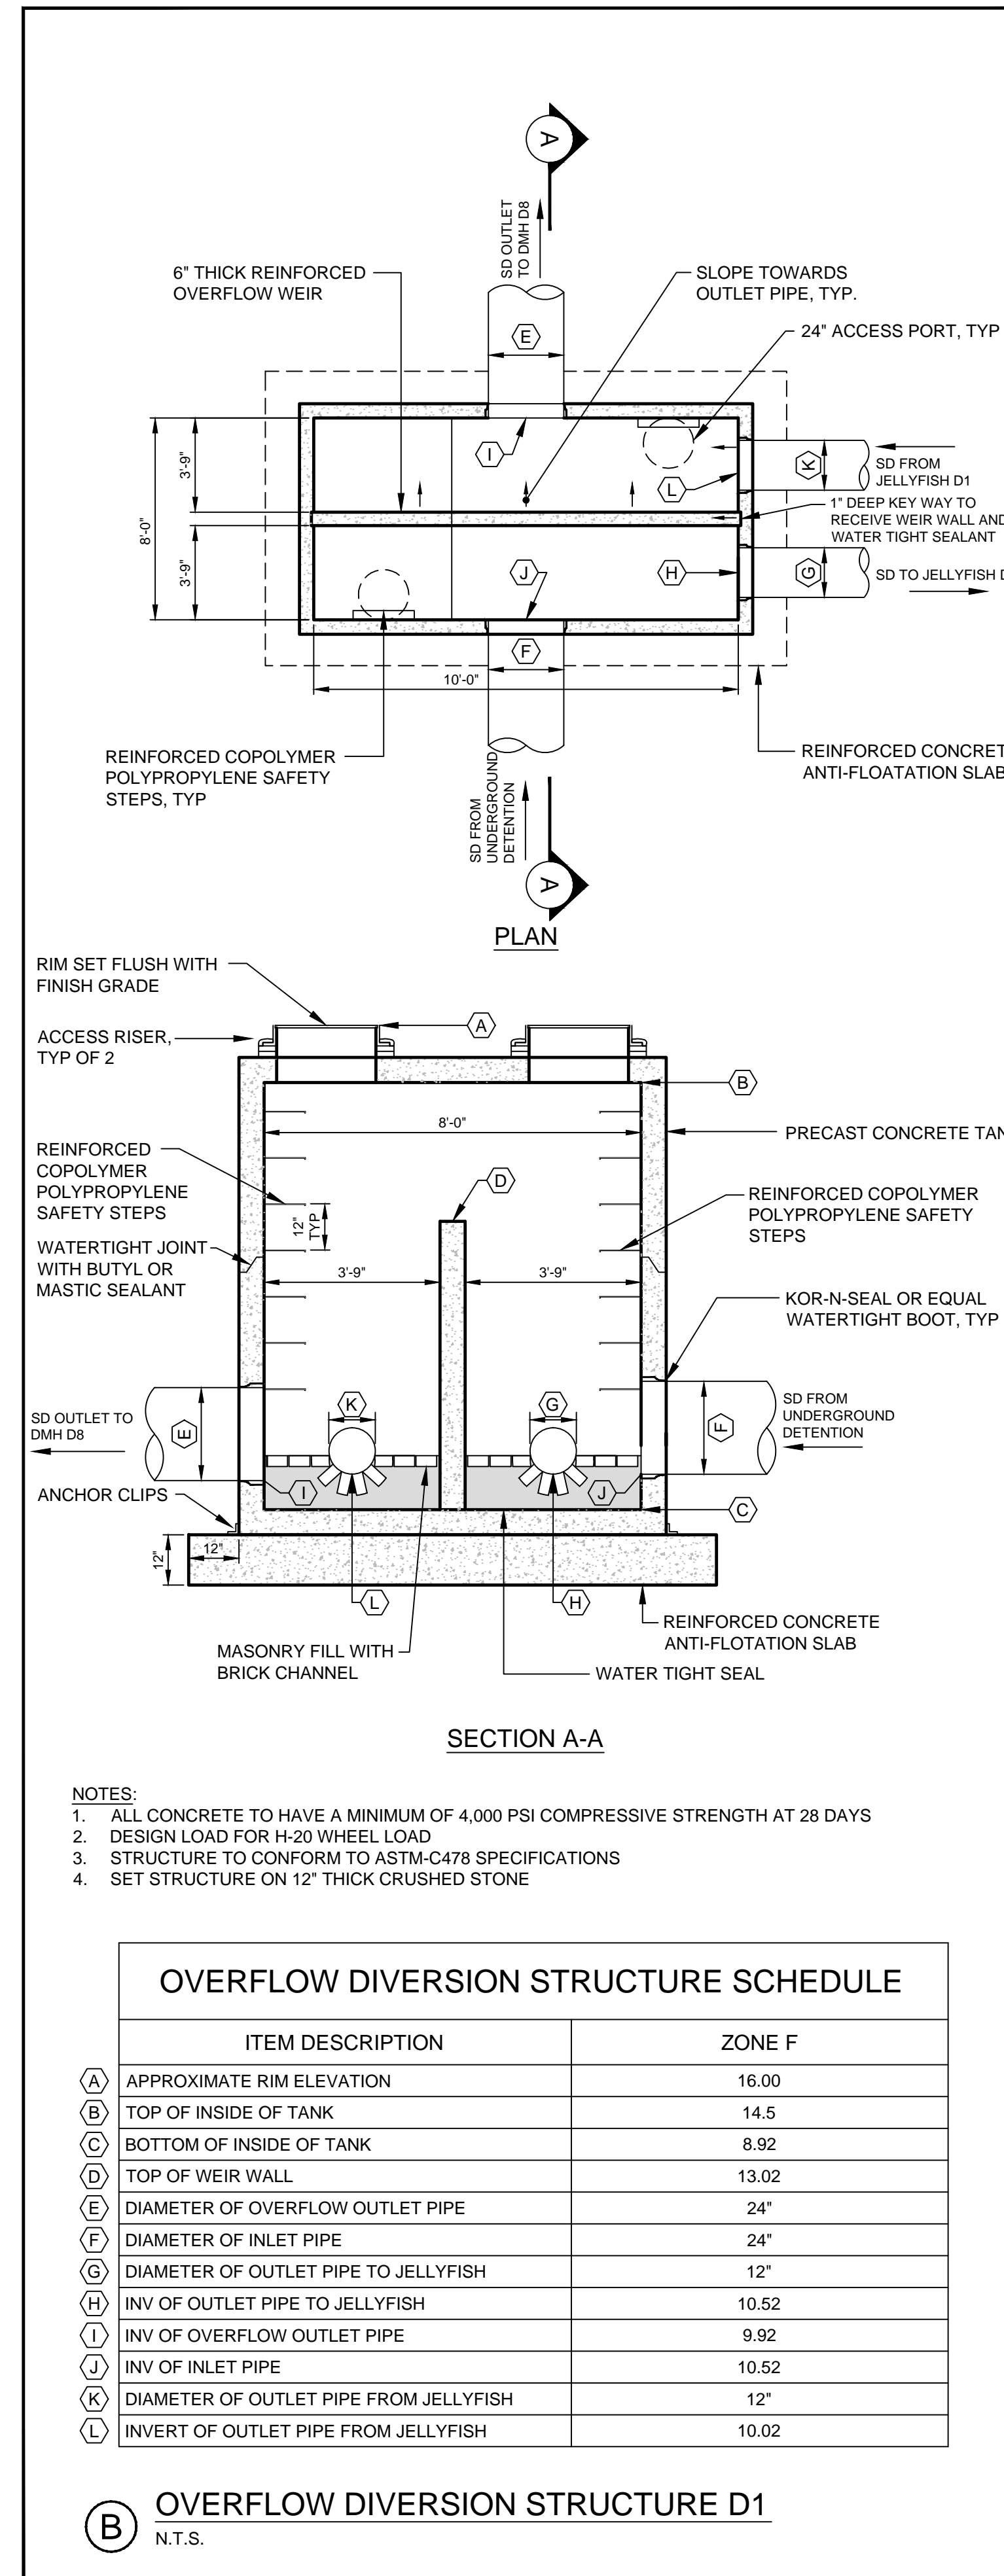


Copyright Reserved

The Contractor shall verify and be responsible for all dimensions. DO NOT scale the drawing - any errors or omissions shall be reported to Stantec without delay.  
 The Copyrights to all designs and drawings are the property of Stantec. Reproduction or use for any purpose other than that authorized by Stantec is forbidden.

Consultants

Notes

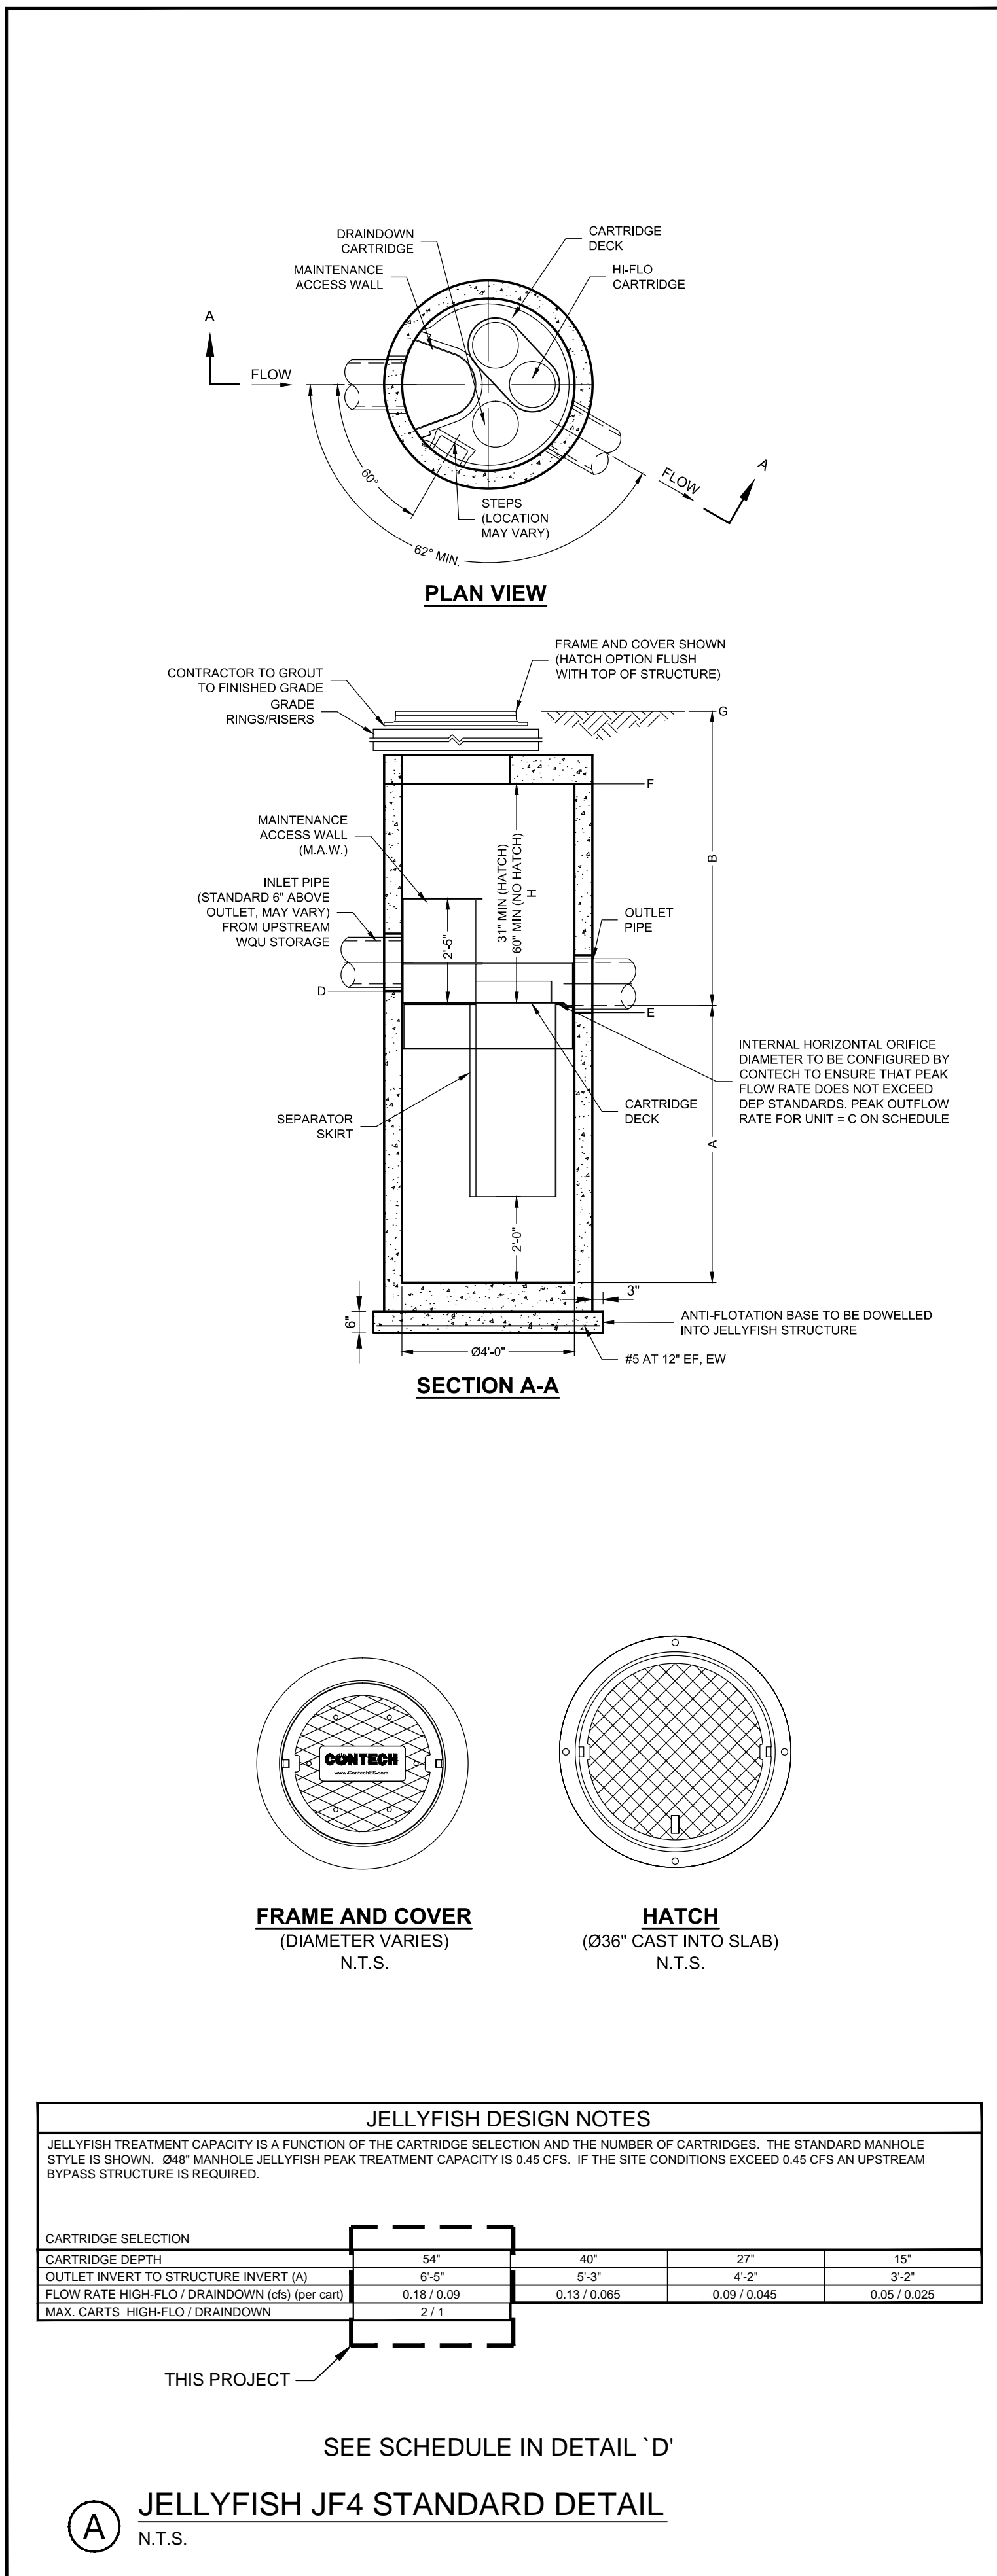


V:\195350337\195350337\195350337\195350337.dwg p:\jfl\195350337.dwg 3/29/2017 2:39 PM

17.03.29  
 Y:\M\DD  
 SRB  
 By  
 195350337 PRELIMINARY SITE PLAN APPLICATION  
 Revision

File Name: 195350337 DETAILS DWN. SRB SRB 16.11.29  
 DWN. CHKD. DSGN. DATE

Permit-Seal

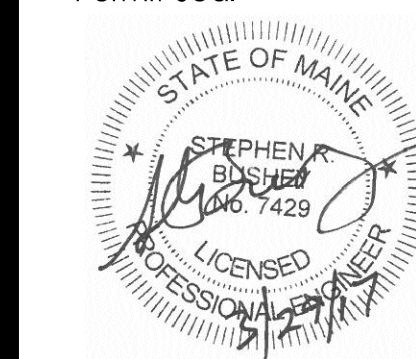

Client/Project

BRUNER/COTT

CHILDREN'S MUSEUM &  
 THEATRE OF MAINE  
 THOMPSON'S POINT - PORTLAND, MAINE

Title  
 STORMWATER DETAILS -  
 JELLYFISH SYSTEMS

Project No. 195350337 Scale AS NOTED

Sheet

C-7.0