



**FOCAL POINT AREA  
ENLARGED VIEW**  
SCALE: 1"=10'

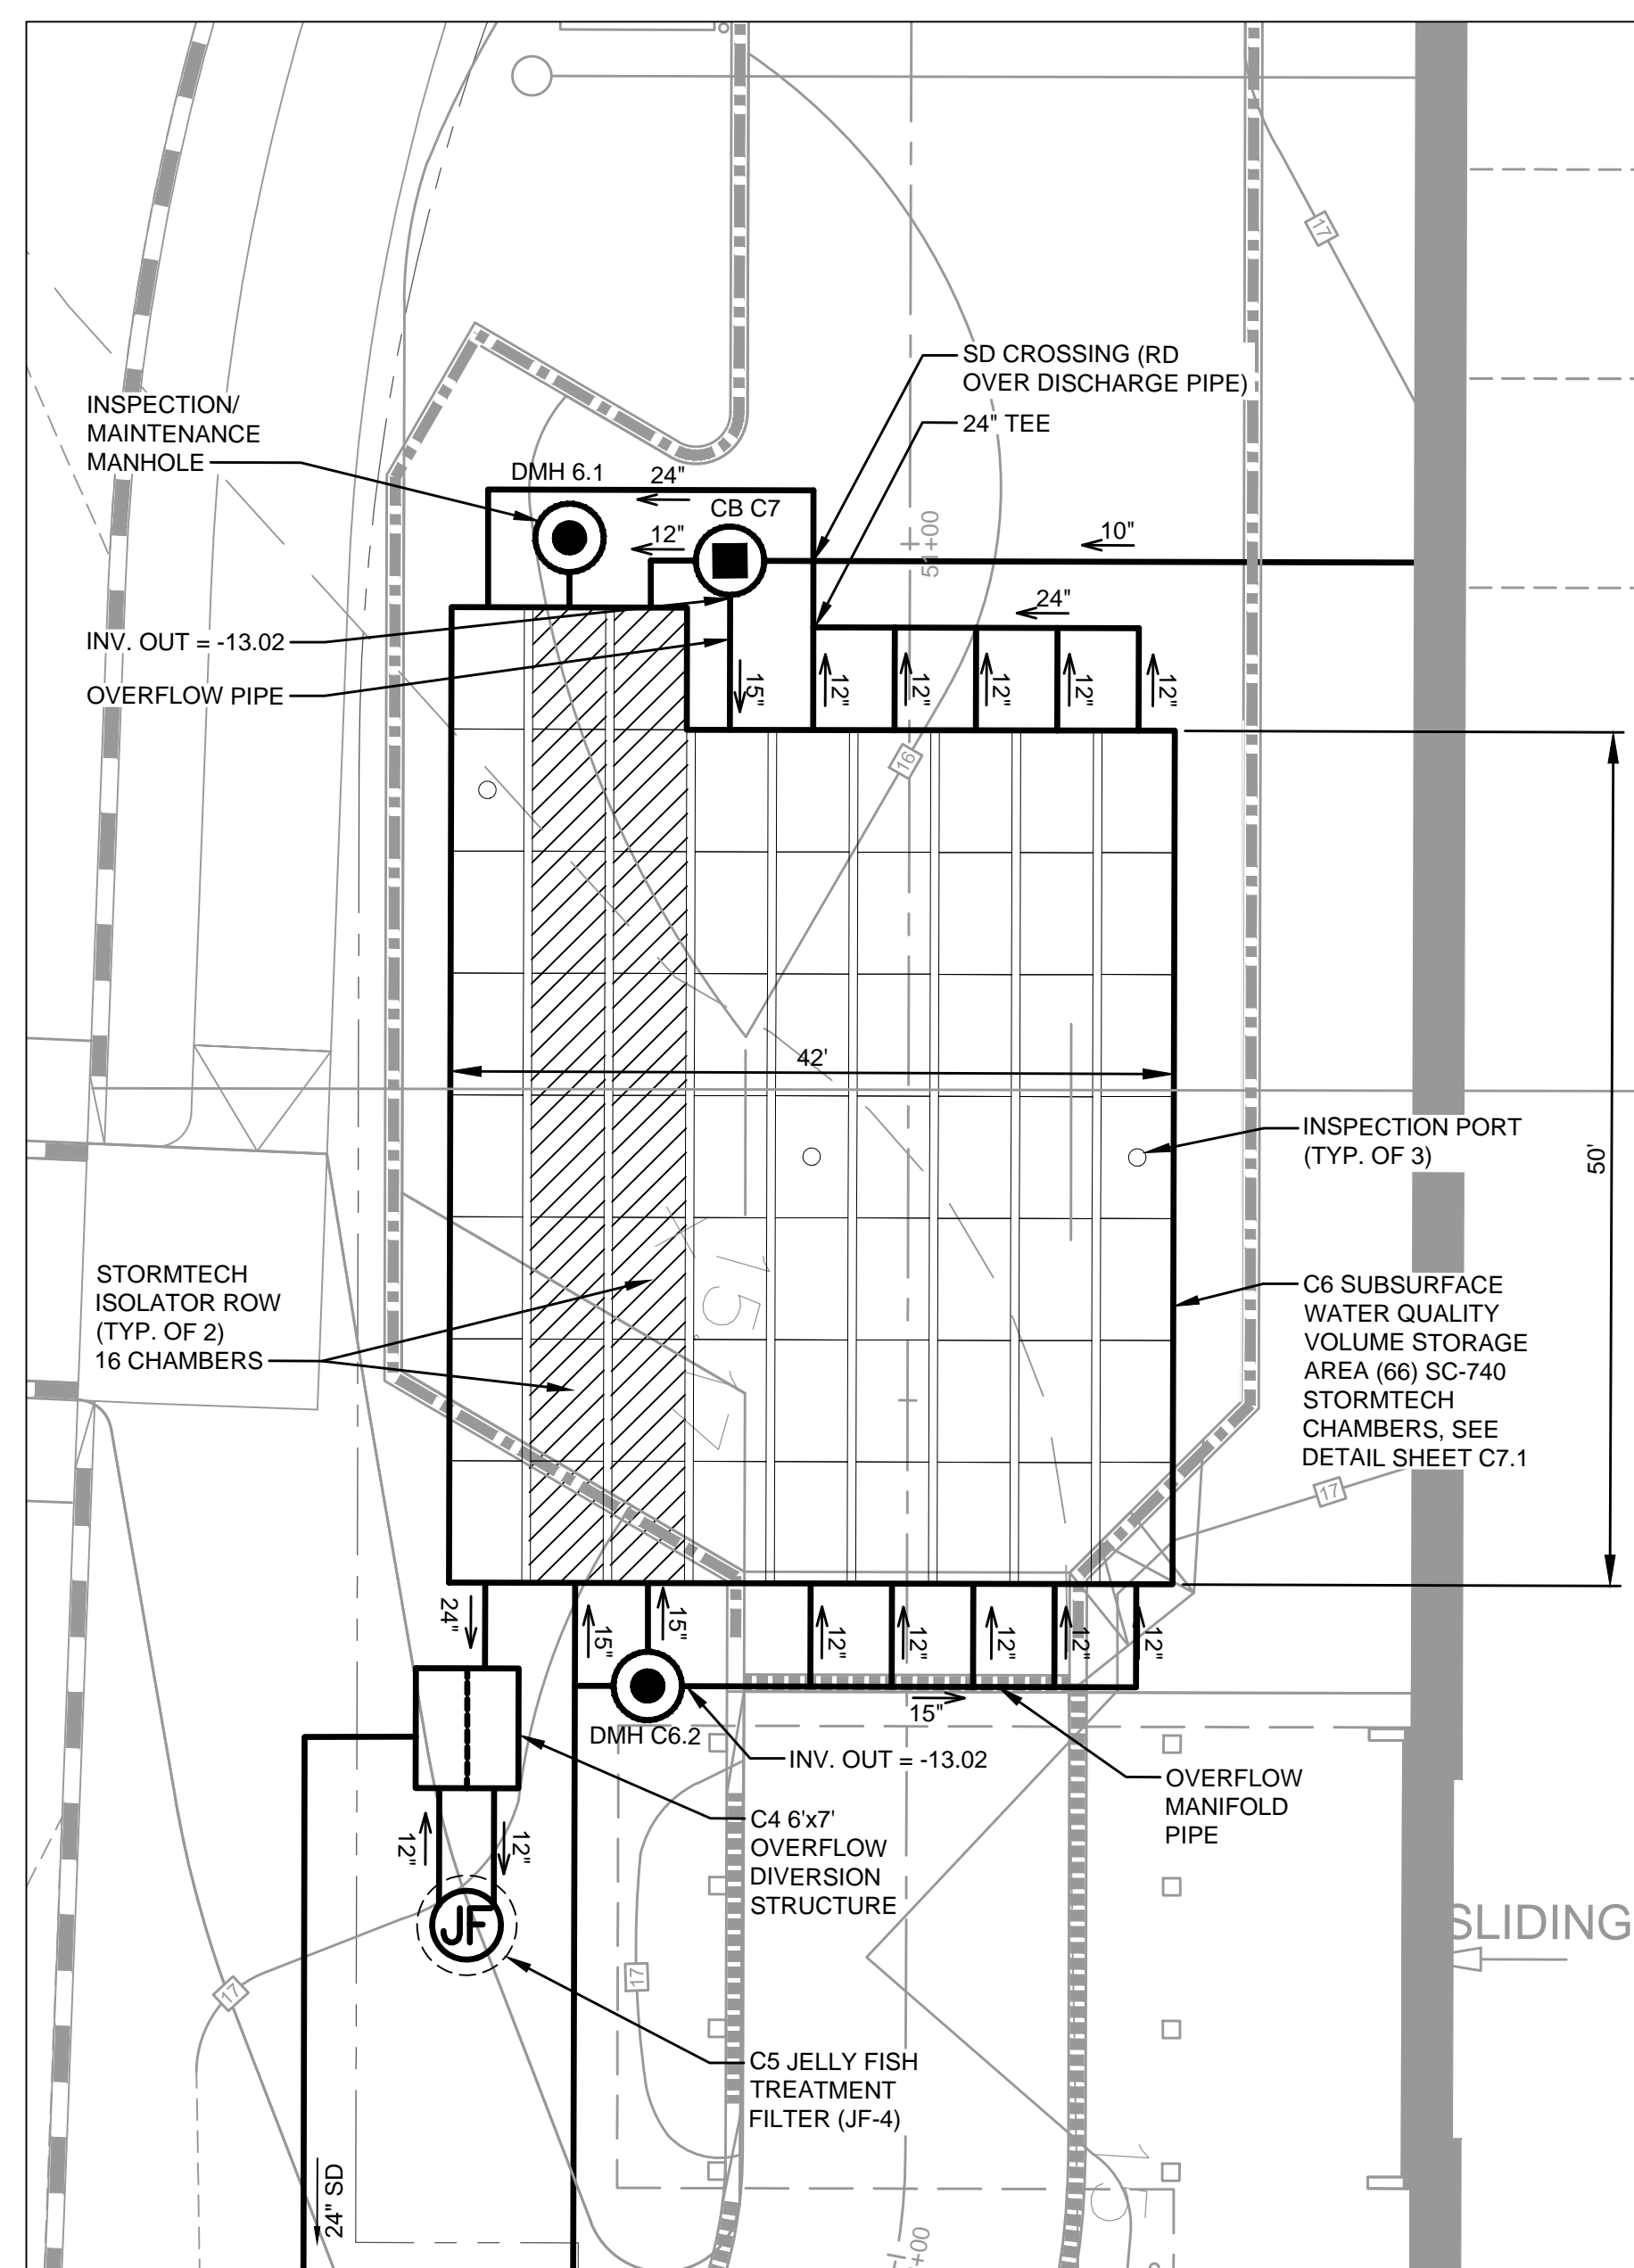


**SUBSURFACE WATER QUALITY STORAGE AREA  
ENLARGED VIEW**  
SCALE: 1"=10'

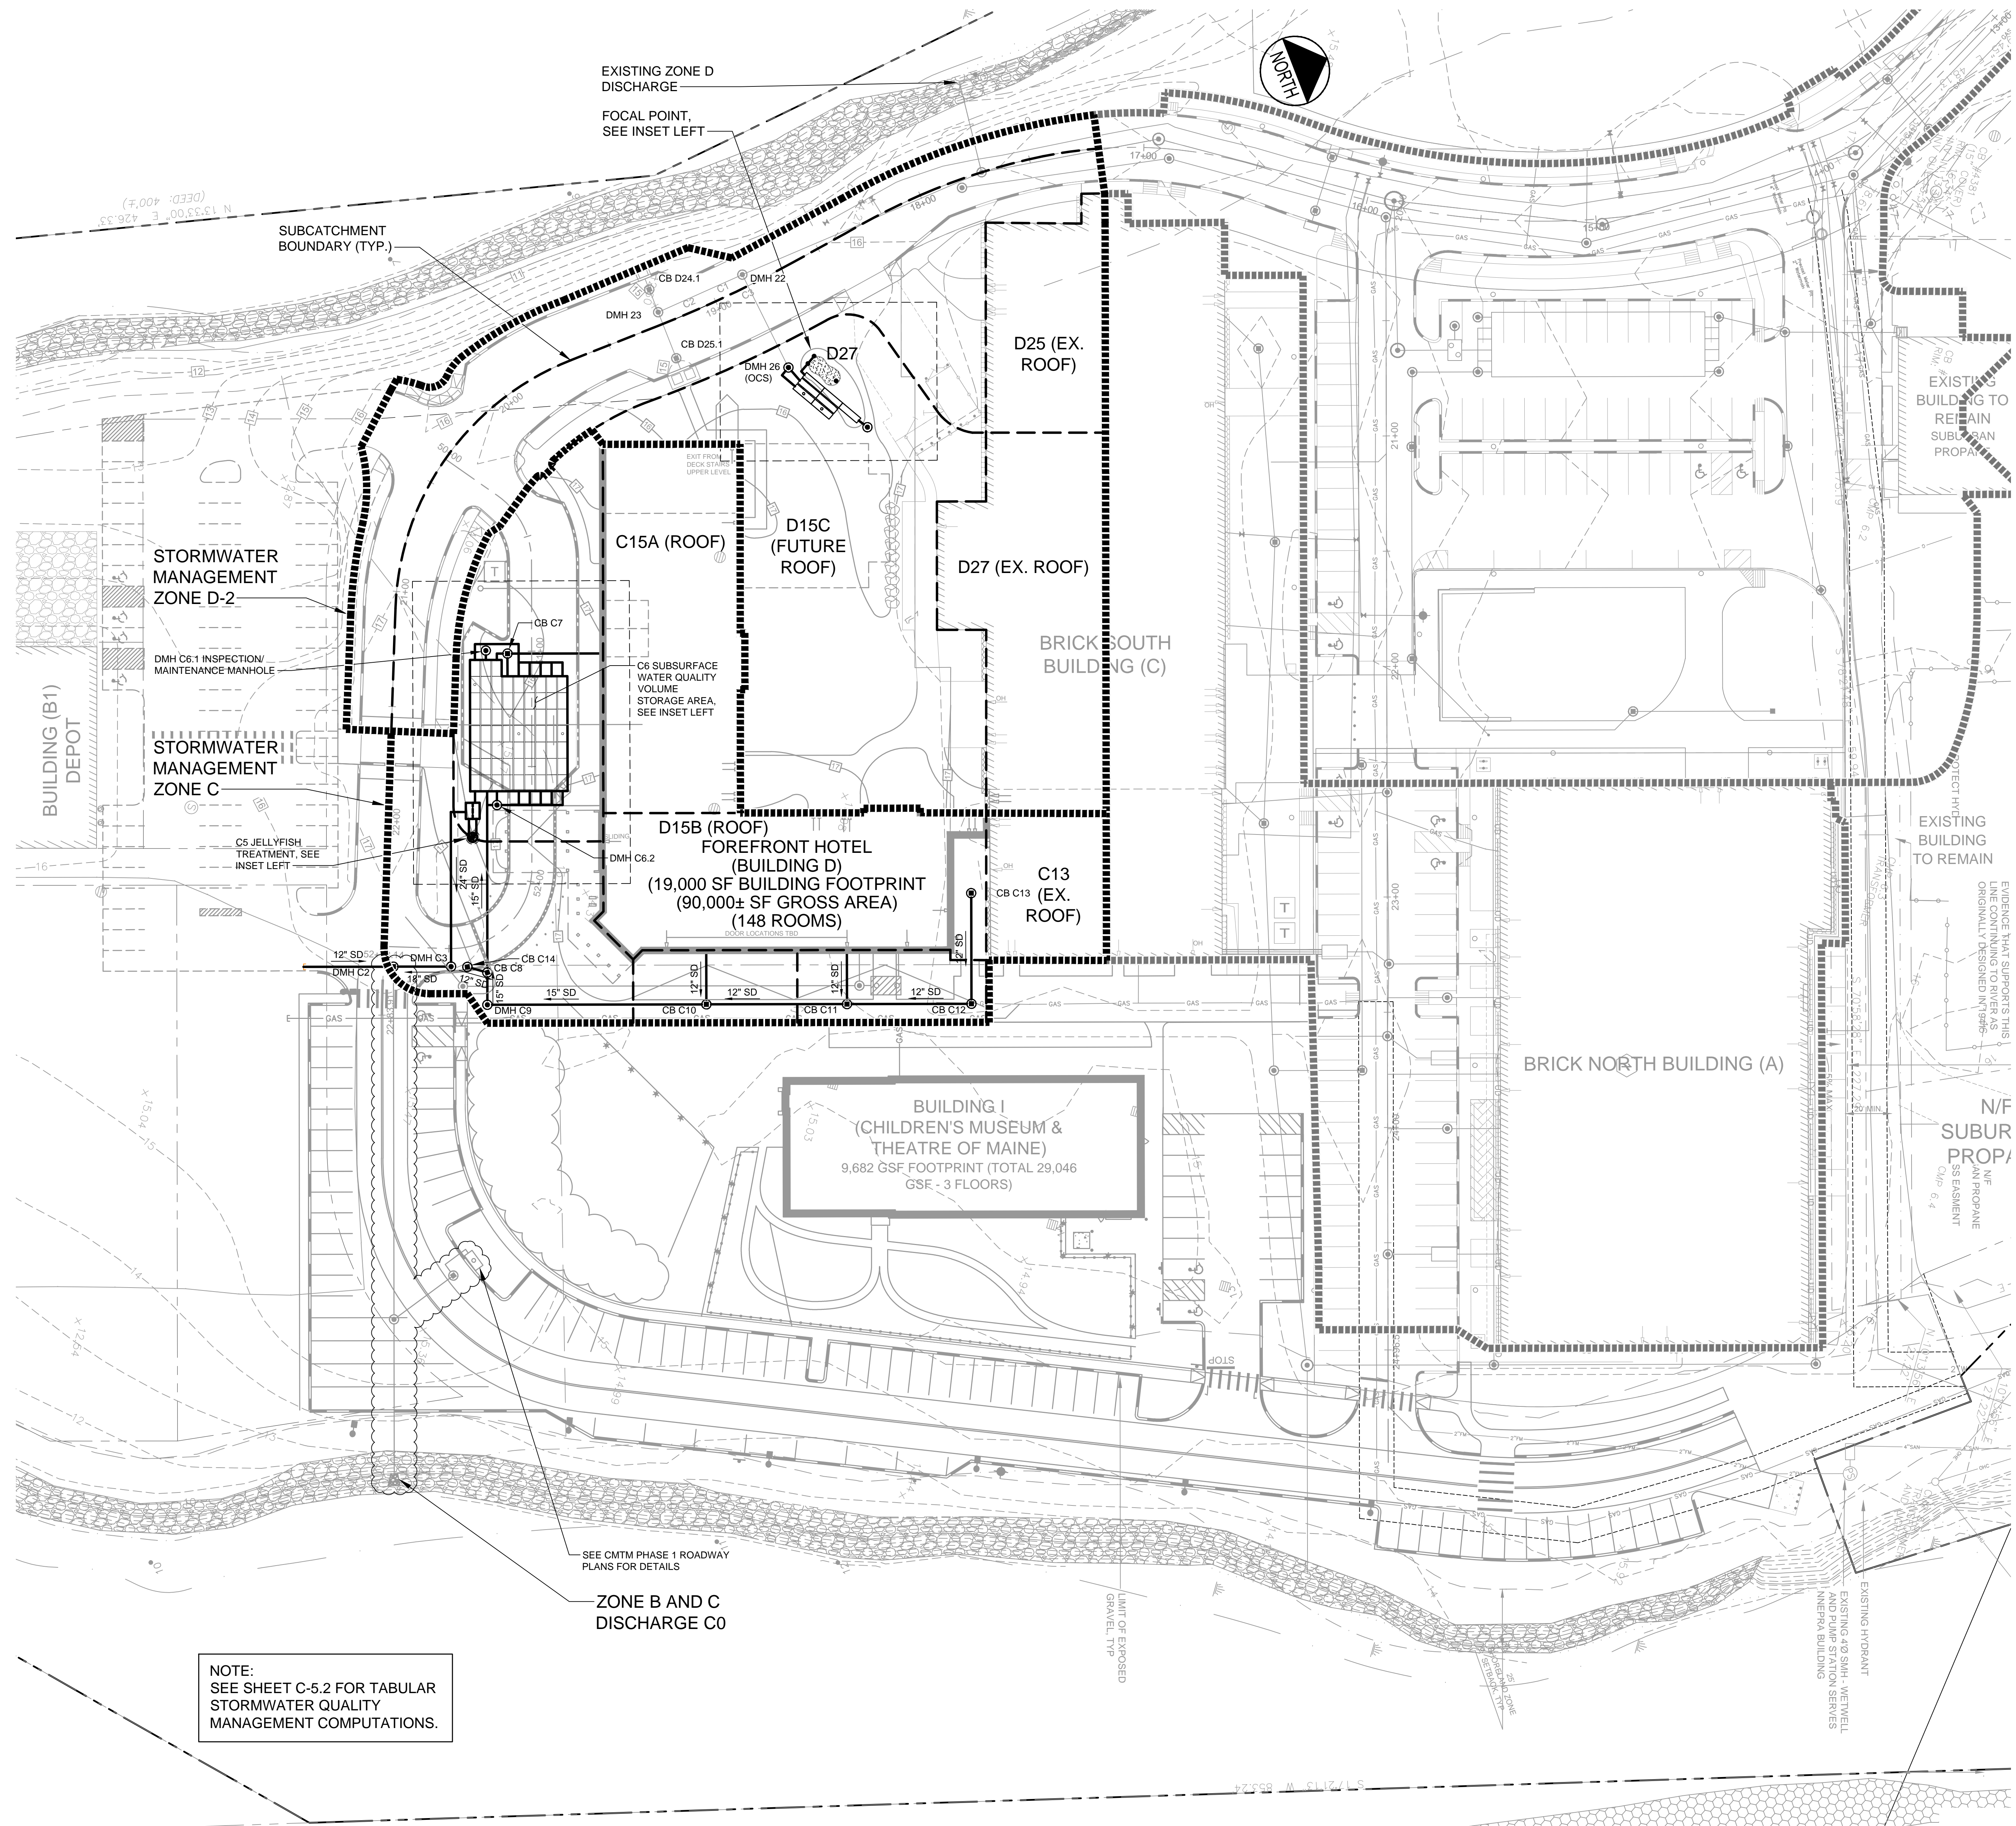


NOTE:  
SEE SHEET C-5.2 FOR TABULAR  
STORMWATER QUALITY  
MANAGEMENT COMPUTATIONS.

PRELIMINARY – NOT  
FOR CONSTRUCTION

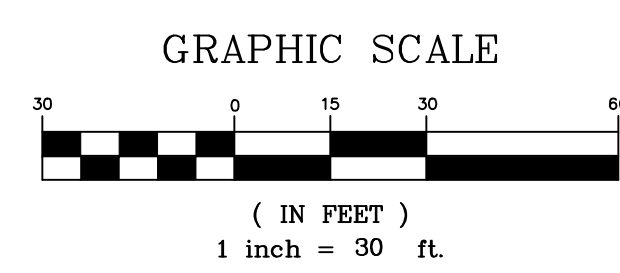

REV	DATE	DESCRIPTION
1	9/25/2017	FINAL SITE PLAN SUBMISSION

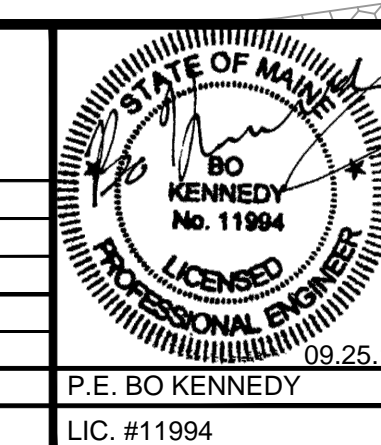

PROJECT  
**THE FOREFRONT AT THOMPSON'S POINT  
FOREFRONT HOTEL**

SHEET TITLE  
**STORMWATER  
MANAGEMENT PLAN - 1**

CLIENT  
**FOREFRONT HOTELIERS, LLC**

PLACEMAKER PARTNERS, LLC  
501 DANFORTH STREET  
PORTLAND, ME 04102  
bo@placemakerpartners.com

DRAWN: DB DATE: AUG. 2017  
DESIGNED: BEK SCALE: 1" = 30'  
FILE NAME: HOTEL-SMP.dwg  
SHEET **C-5.1**