

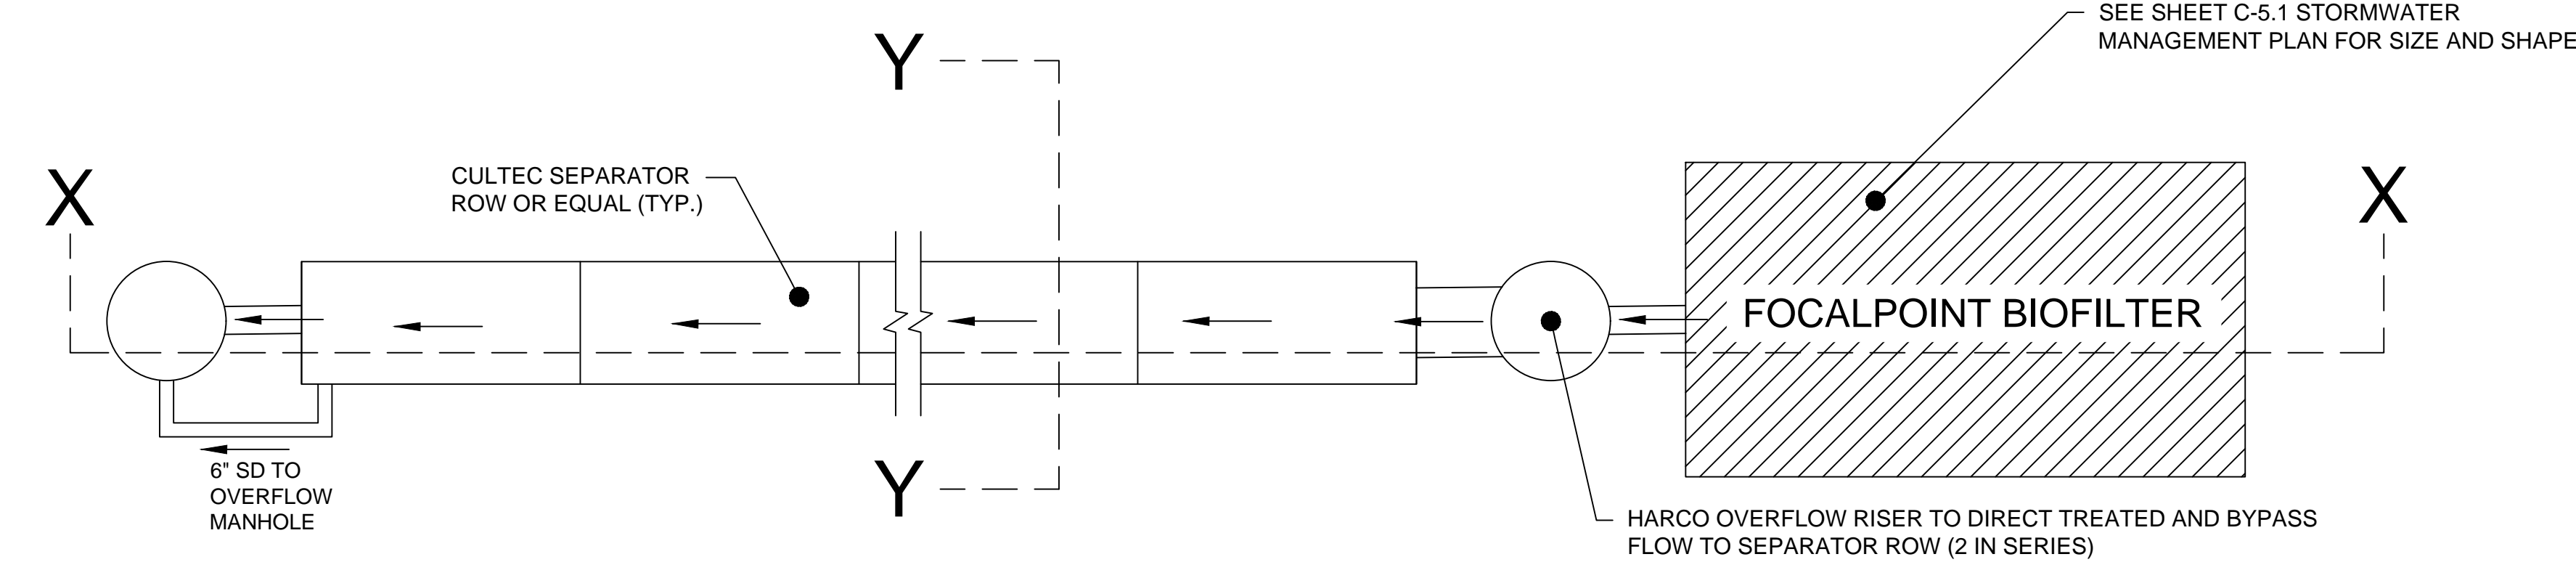
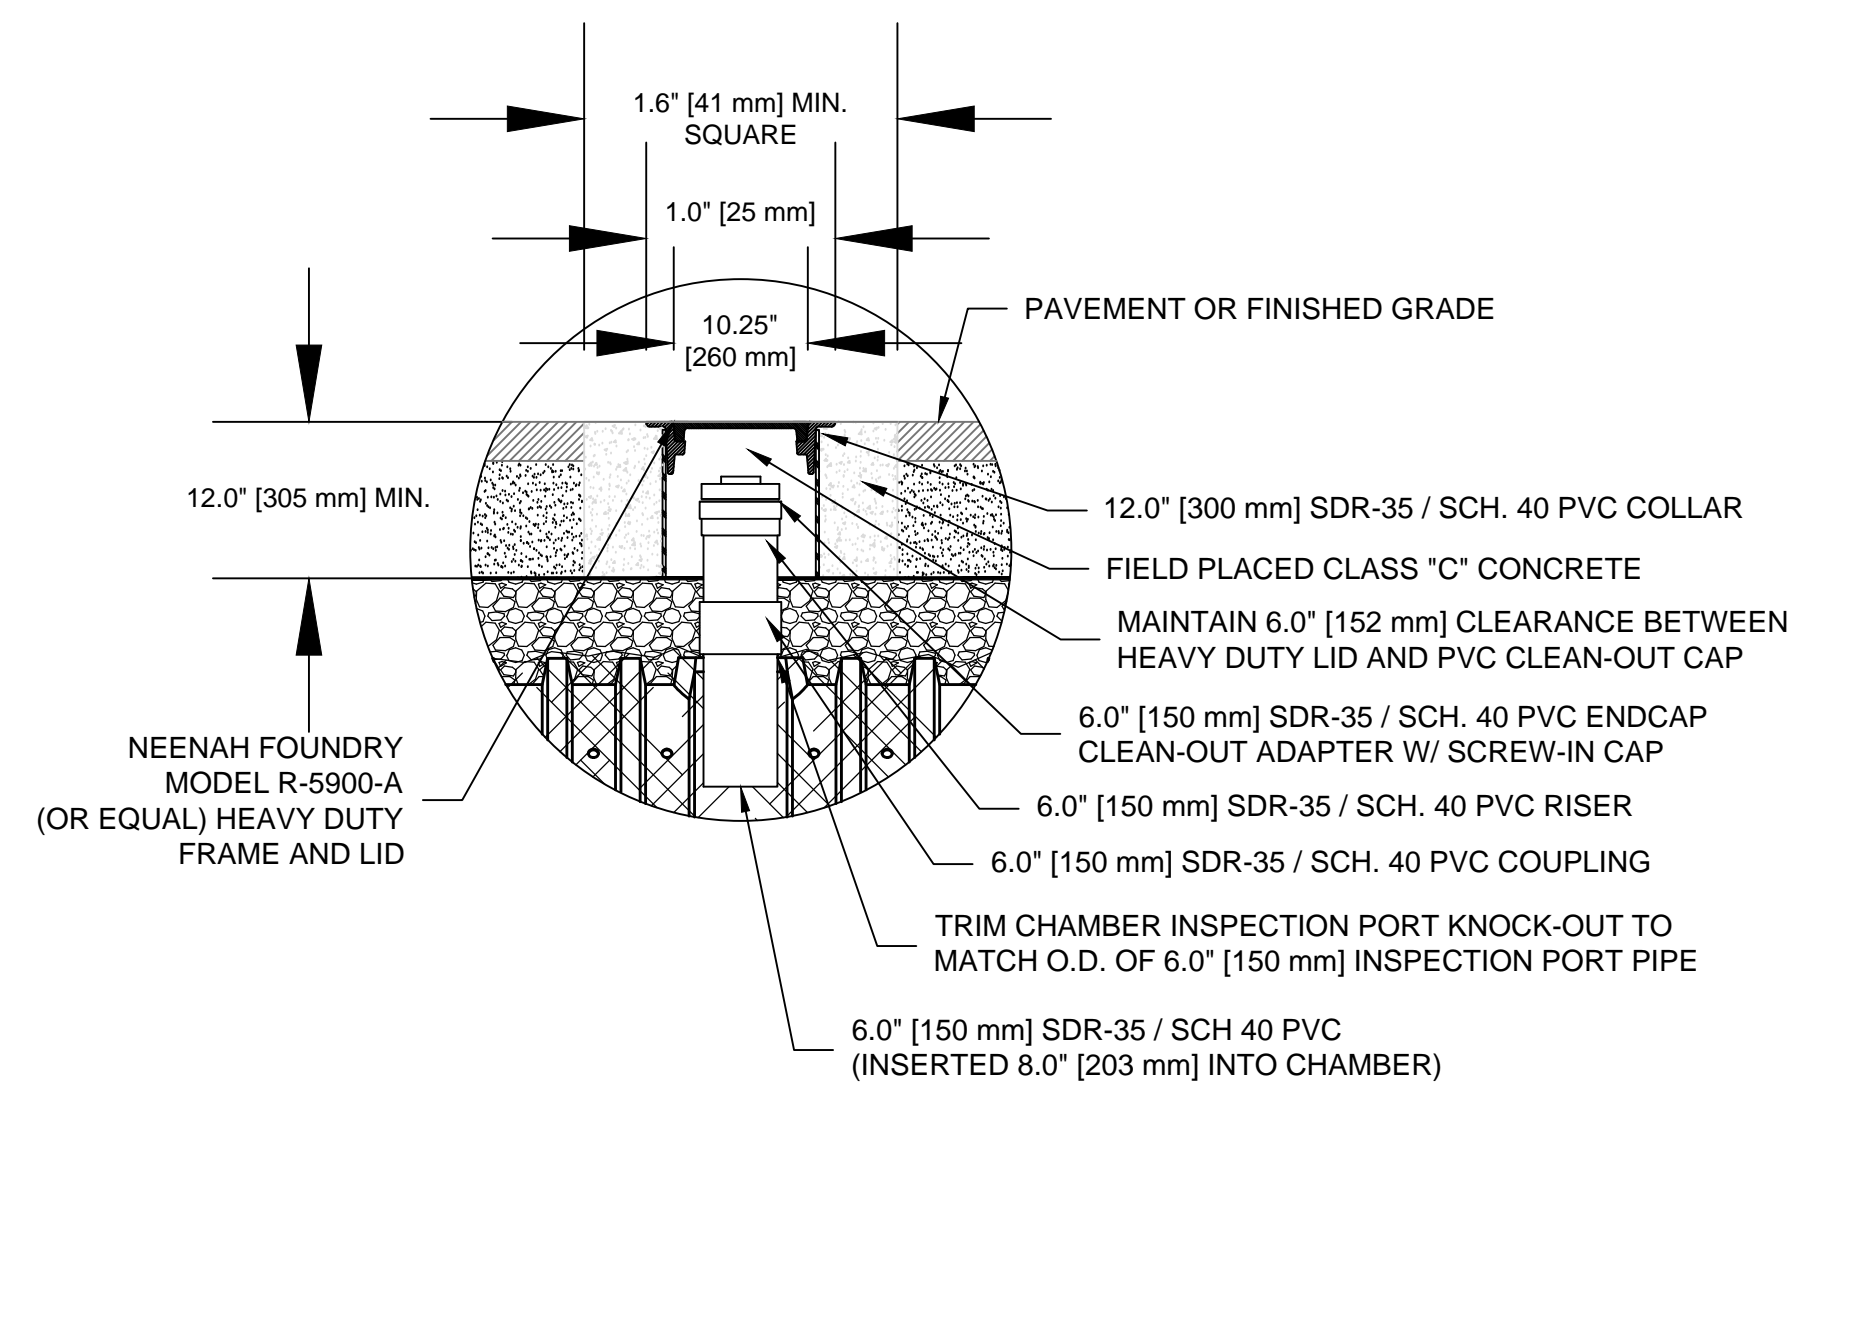


SEPARATOR ROW KEY DIMENSIONAL DATA-ZONE D		
FOCALPOINT I.D.	FP-1 (D27)	
CULTEC CHAMBER OR APPROVED EQUAL	150XLHD	
# CULTEC CHAMBERS	7 EA.	
A SEPARATOR ROW LENGTH	VARIES, SEE SITE PLAN	
B BOTTOM OF CHAMBER ELEV	9.88	
C TOP OF CHAMBER ELEV	11.42	
D TOP OF WEIR PLATE	11.42	
E BEEHIVE OVERFLOW RIM	14.25	
F SEPARATOR ROW WIDTH		

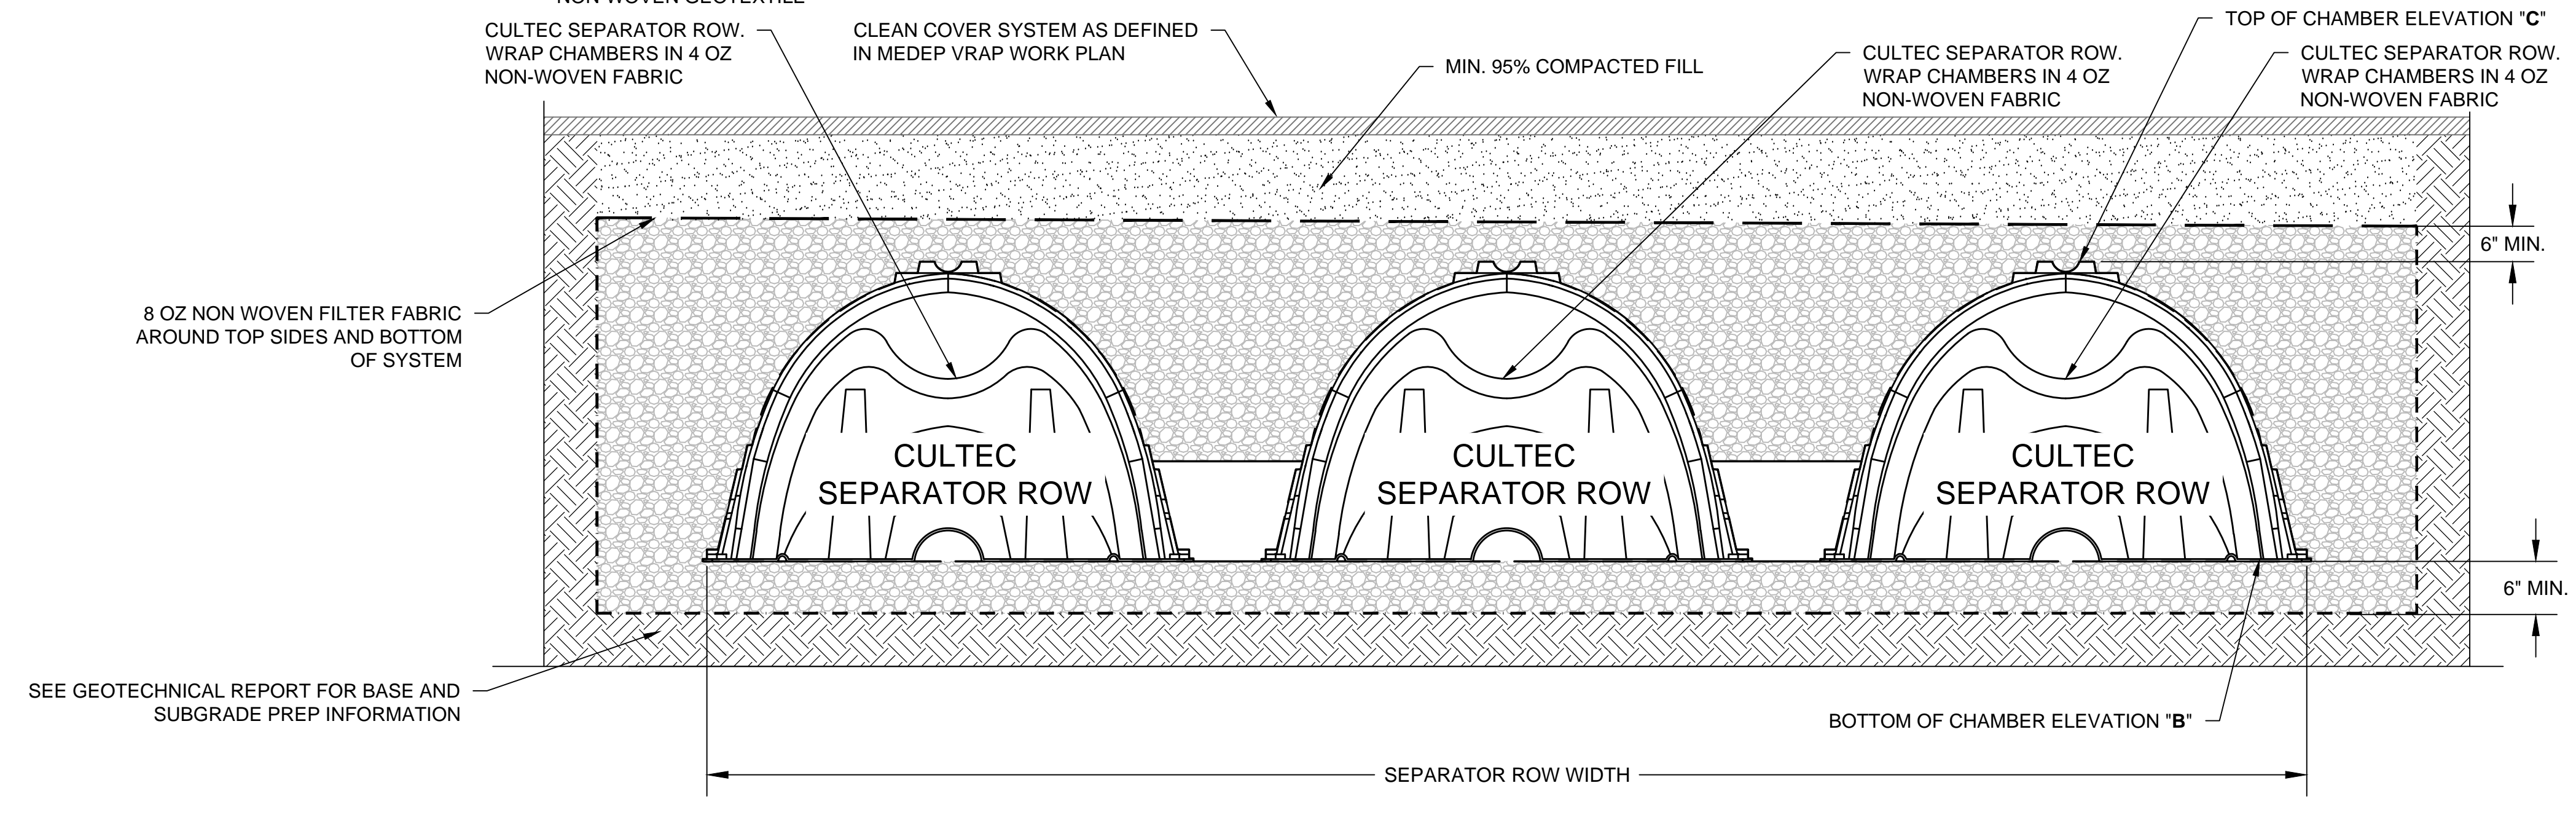

FLOW/COMPONENT SCHEMATIC

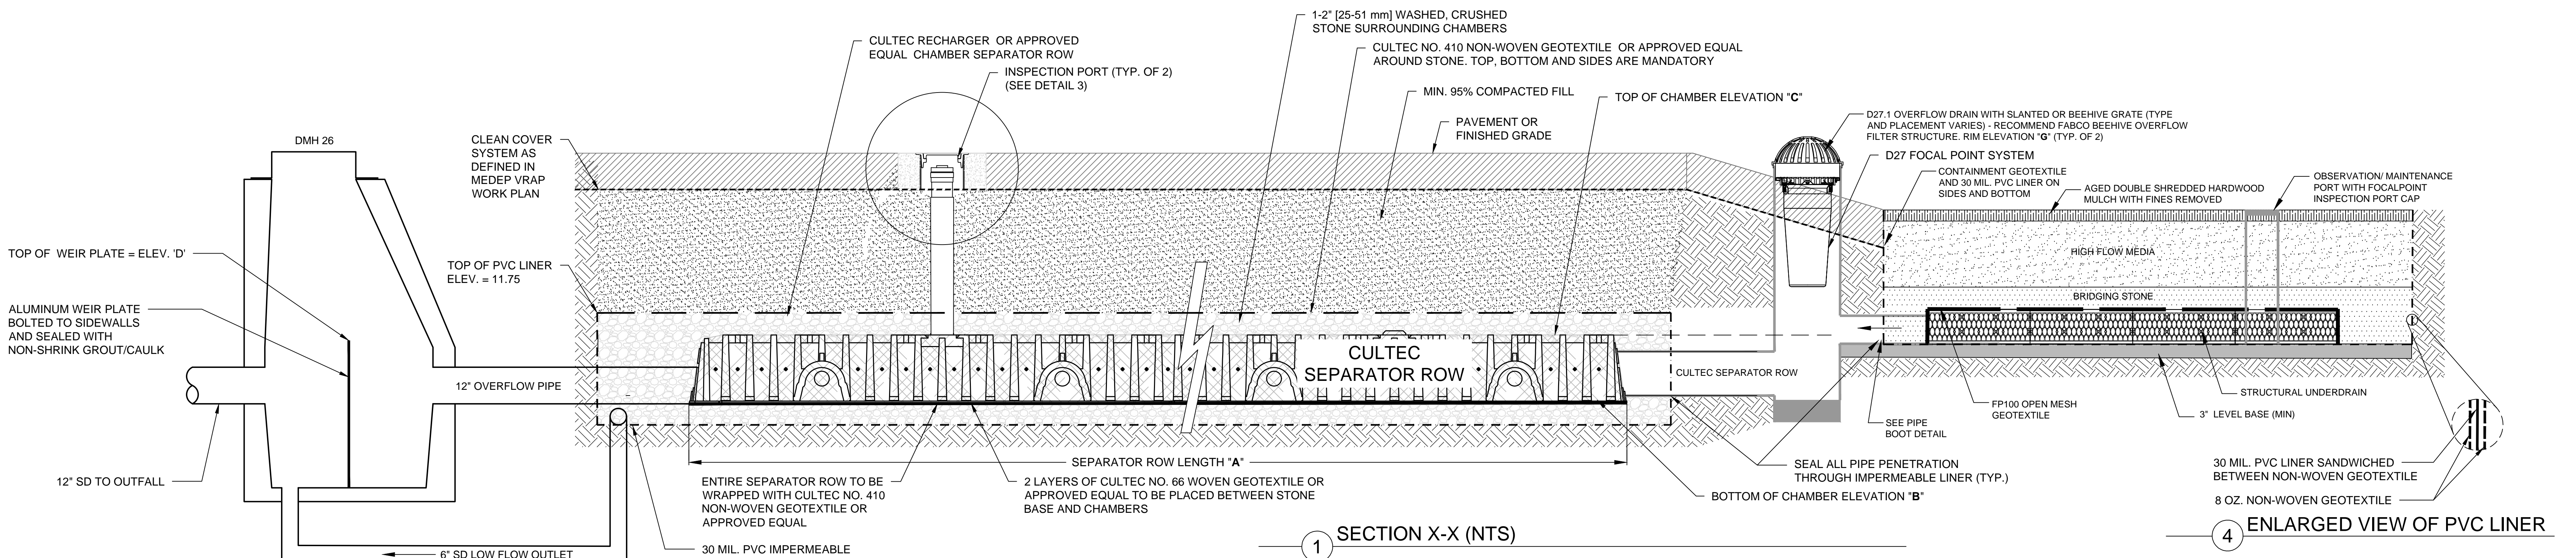

		PROJECT THE FOREFRONT AT THOMPSON'S POINT FOREFRONT HOTEL	PLACEMAKER PARTNERS, LLC 501 DANFORTH STREET PORTLAND, ME 04102 bo@placemakerpartners.com
SHEET TITLE STORMWATER DETAILS - FOCALPOINT™ SEPARATOR ROW		DRAWN: BEK DATE: AUG. 2017	CLIENT FOREFRONT HOTELIERS, LLC
1 9/25/2017 FINAL SITE PLAN SUBMISSION	REVISIONS	DESIGNED: BEK SCALE:	FILE NAME: HOTEL-DET_FOCALPOINT.dwg SHEET C-7.3