



KEY MAP
1" = 400'

| SUMMARY OF ESTIMATED EVENT PRODUCTION AREA | | | | | | |
|--|------------------------|-----------------------|--------------|---------------------|-----------------|----------------------------|
| MAX. CAPACITY (PEOPLE) | FOOD AND BEVERAGE (SF) | MISC. CONCESSION (SF) | TOILETS (SF) | EMS / SECURITY (SF) | PRODUCTION (SF) | TOTAL PRODUCTION AREA (SF) |
| 7,300 | 3,960 | 2,000 | 662 | 1,000 | 12,000 | 19,622 |

| ONSITE EVENT STAFFING* | |
|---------------------------|-------------------|
| 1, 2 | MANAGEMENT |
| 4, 5, 15 | FLAGGERS |
| 3, 6, 7, 8, 9, 13, 14, 16 | LOT ATTENDANTS |
| 10, 11, 12 | EMERGENCY CONTROL |
| S | DIRECTIONAL SIGNS |

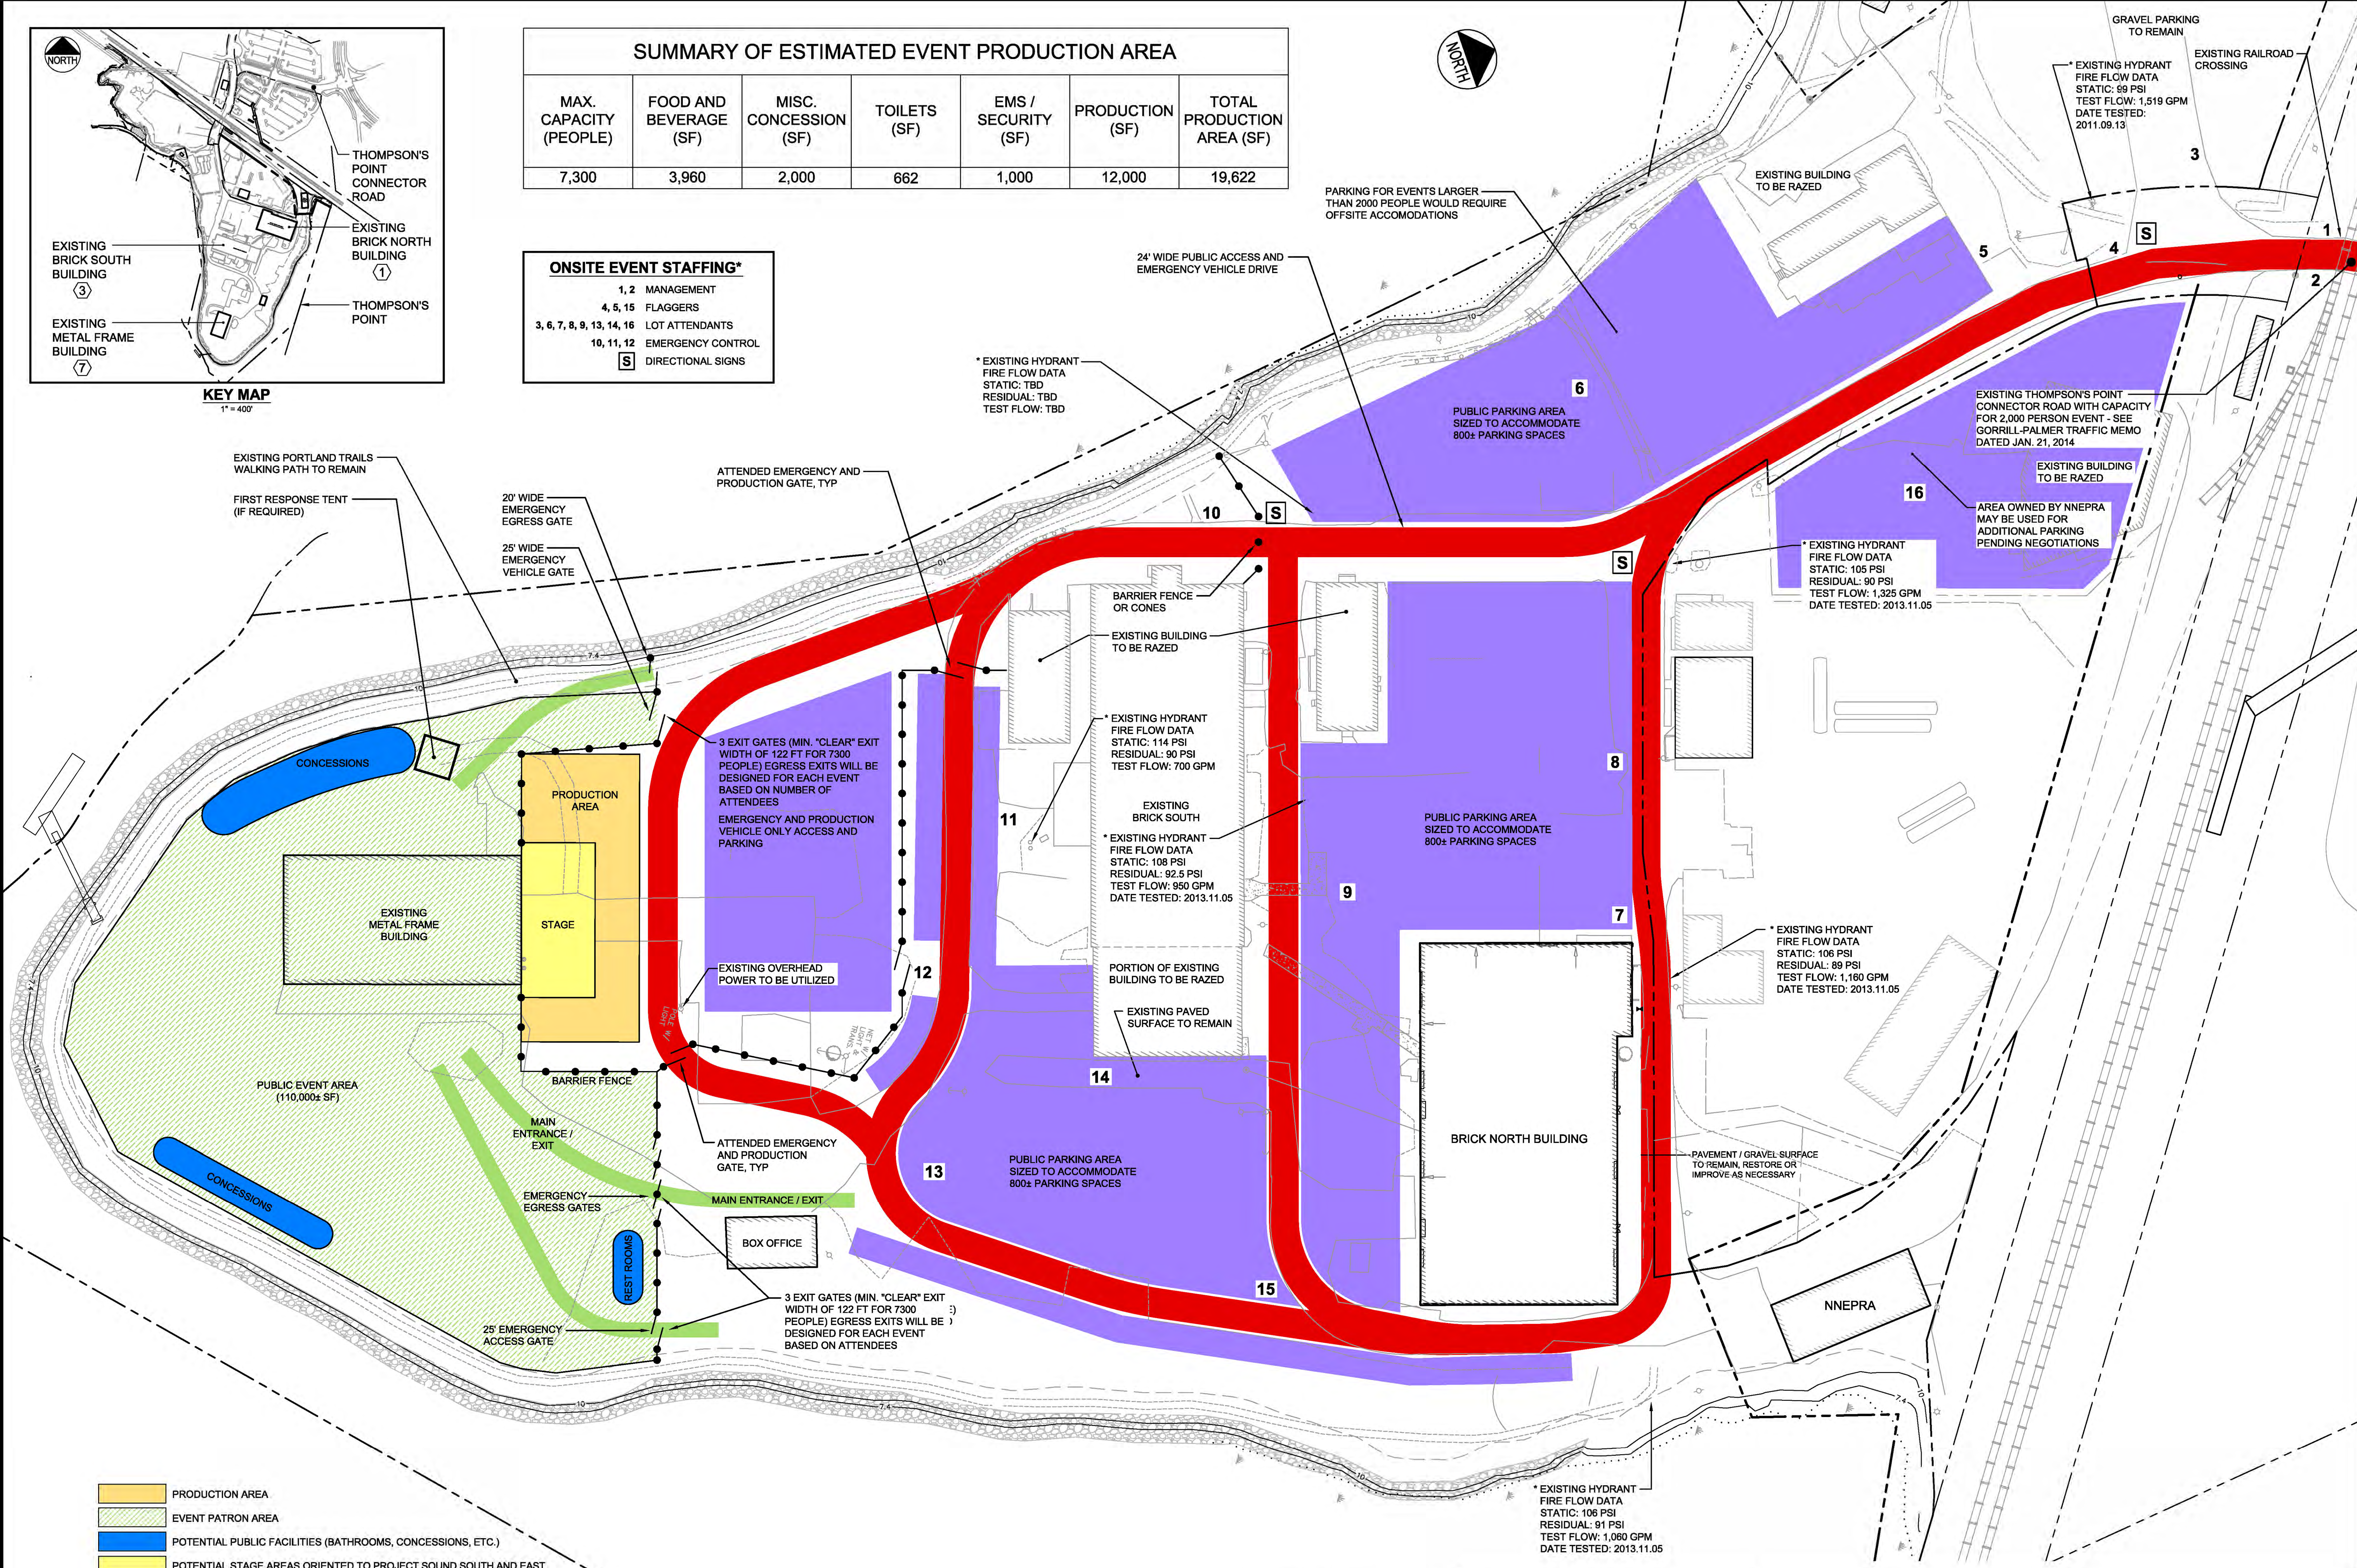

- PRODUCTION AREA
- EVENT PATRON AREA
- POTENTIAL PUBLIC FACILITIES (BATHROOMS, CONCESSIONS, ETC.)
- POTENTIAL STAGE AREAS ORIENTED TO PROJECT SOUND SOUTH AND EAST
- POTENTIAL ONSITE PARKING SPACES DURING SPECIAL EVENTS
- PUBLIC ACCESS AND EMERGENCY VEHICLE DRIVE

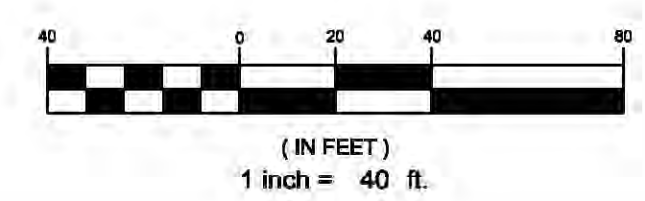

| | | | |
|--|--------------------------------------|--|--|
| PROJECT THE FOREFRONT AT THOMPSON'S POINT | | ENGINEERS FAY, SPOFFORD & THORNDIKE, INC. <small>ENGINEERS - PLANNERS - SCIENTISTS</small> <small>778 MAIN ST, SUITE 8, SOUTH PORTLAND, ME 04106</small> | |
| SHEET TITLE SPECIAL EVENT PLAN 2,500 TO 7,300 PERSON EVENT | | DRAWN: GED DATE: OCT 2013 DESIGNED: BEK SCALE: 1" = 30' CHECKED: SRB JOB NO. 2982.05 | |
| CLIENT FOREFRONT PARTNERS LP | | FILE NAME: 2982.05-18 FIRE TRUCK ROUTE SHEET FIGURE C | |
| REV. DATE DESCRIPTION REVISIONS | P.E. STEPHEN R. BUSHEY LIC. #7429 | | |

R:\2982.05 - Amended Site Plan Part B\Cad\Point Connector\Phase 1B - Metal Building\2982.05-18 FIRE TRUCK ROUTE.dwg, s:4/22/2014 11:10 AM