


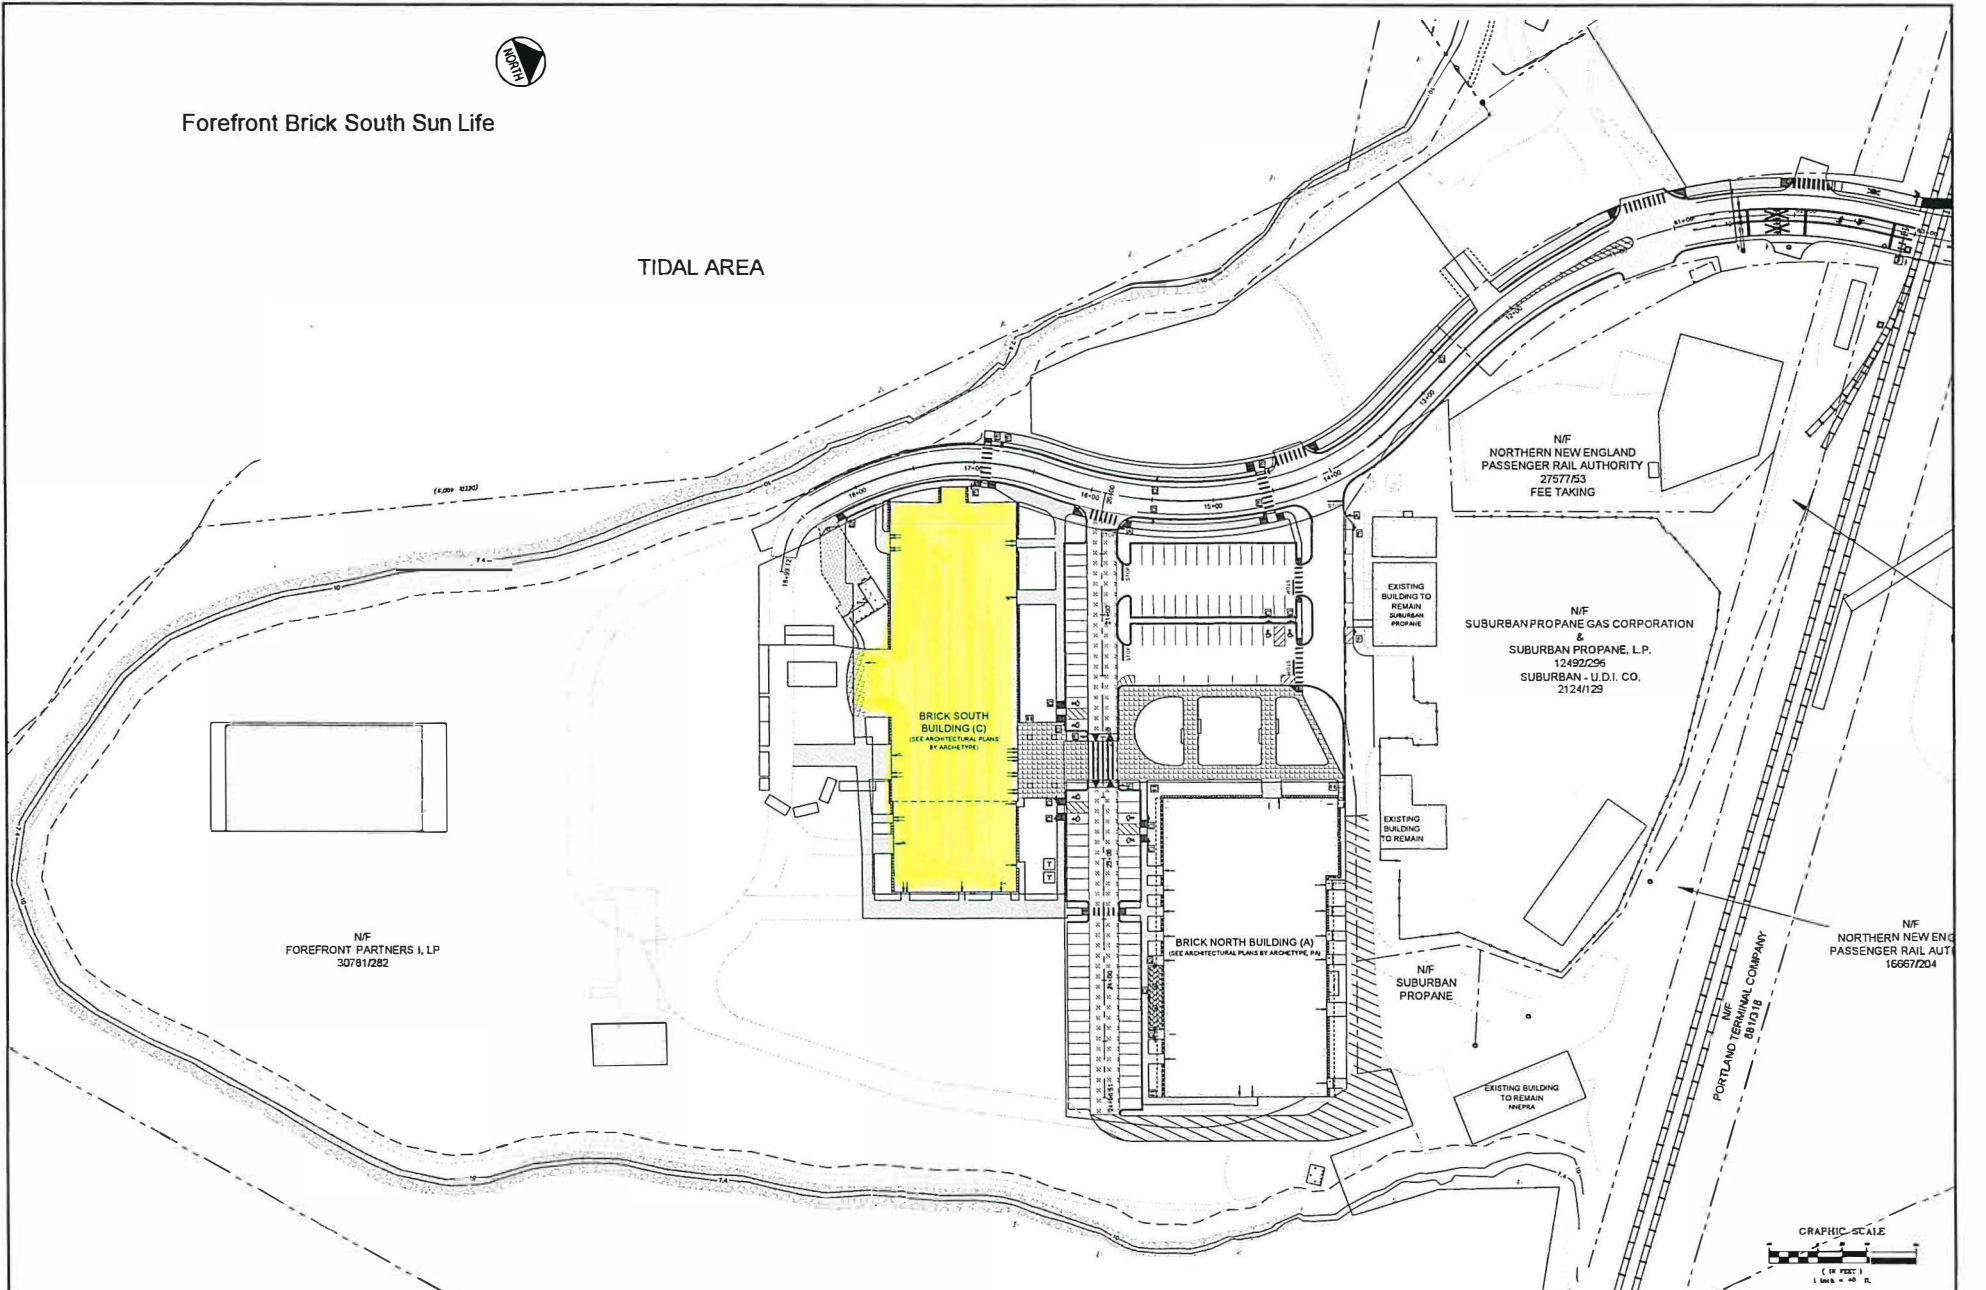

Forefront Brick South Sun Life

TIDAL AREA



PROJECT		THE FOREFRONT AT THOMPSON'S POINT		PLACEMAKER PARTNERS, LLC	
CLIENT		2017 THOMPSON'S POINT SITE PLAN		361 BARNBOTH STREET PORTLAND, ME 04102 tc@placemakerpartners.com	
DATE		F.E. BO KENNEDY		DRAWN: BJK DATE: FEB. 2018	
DESCRIPTION		LC #11904		CHECKED: BJK SCALE: 1"=40'	
REVISIONS		FOREFRONT BRICK SOUTH, LLC		FILE NAME: BRICK SOUTH OUTDOOR LAYOUTS DWG	
				SHEET: 1 OF 1	