



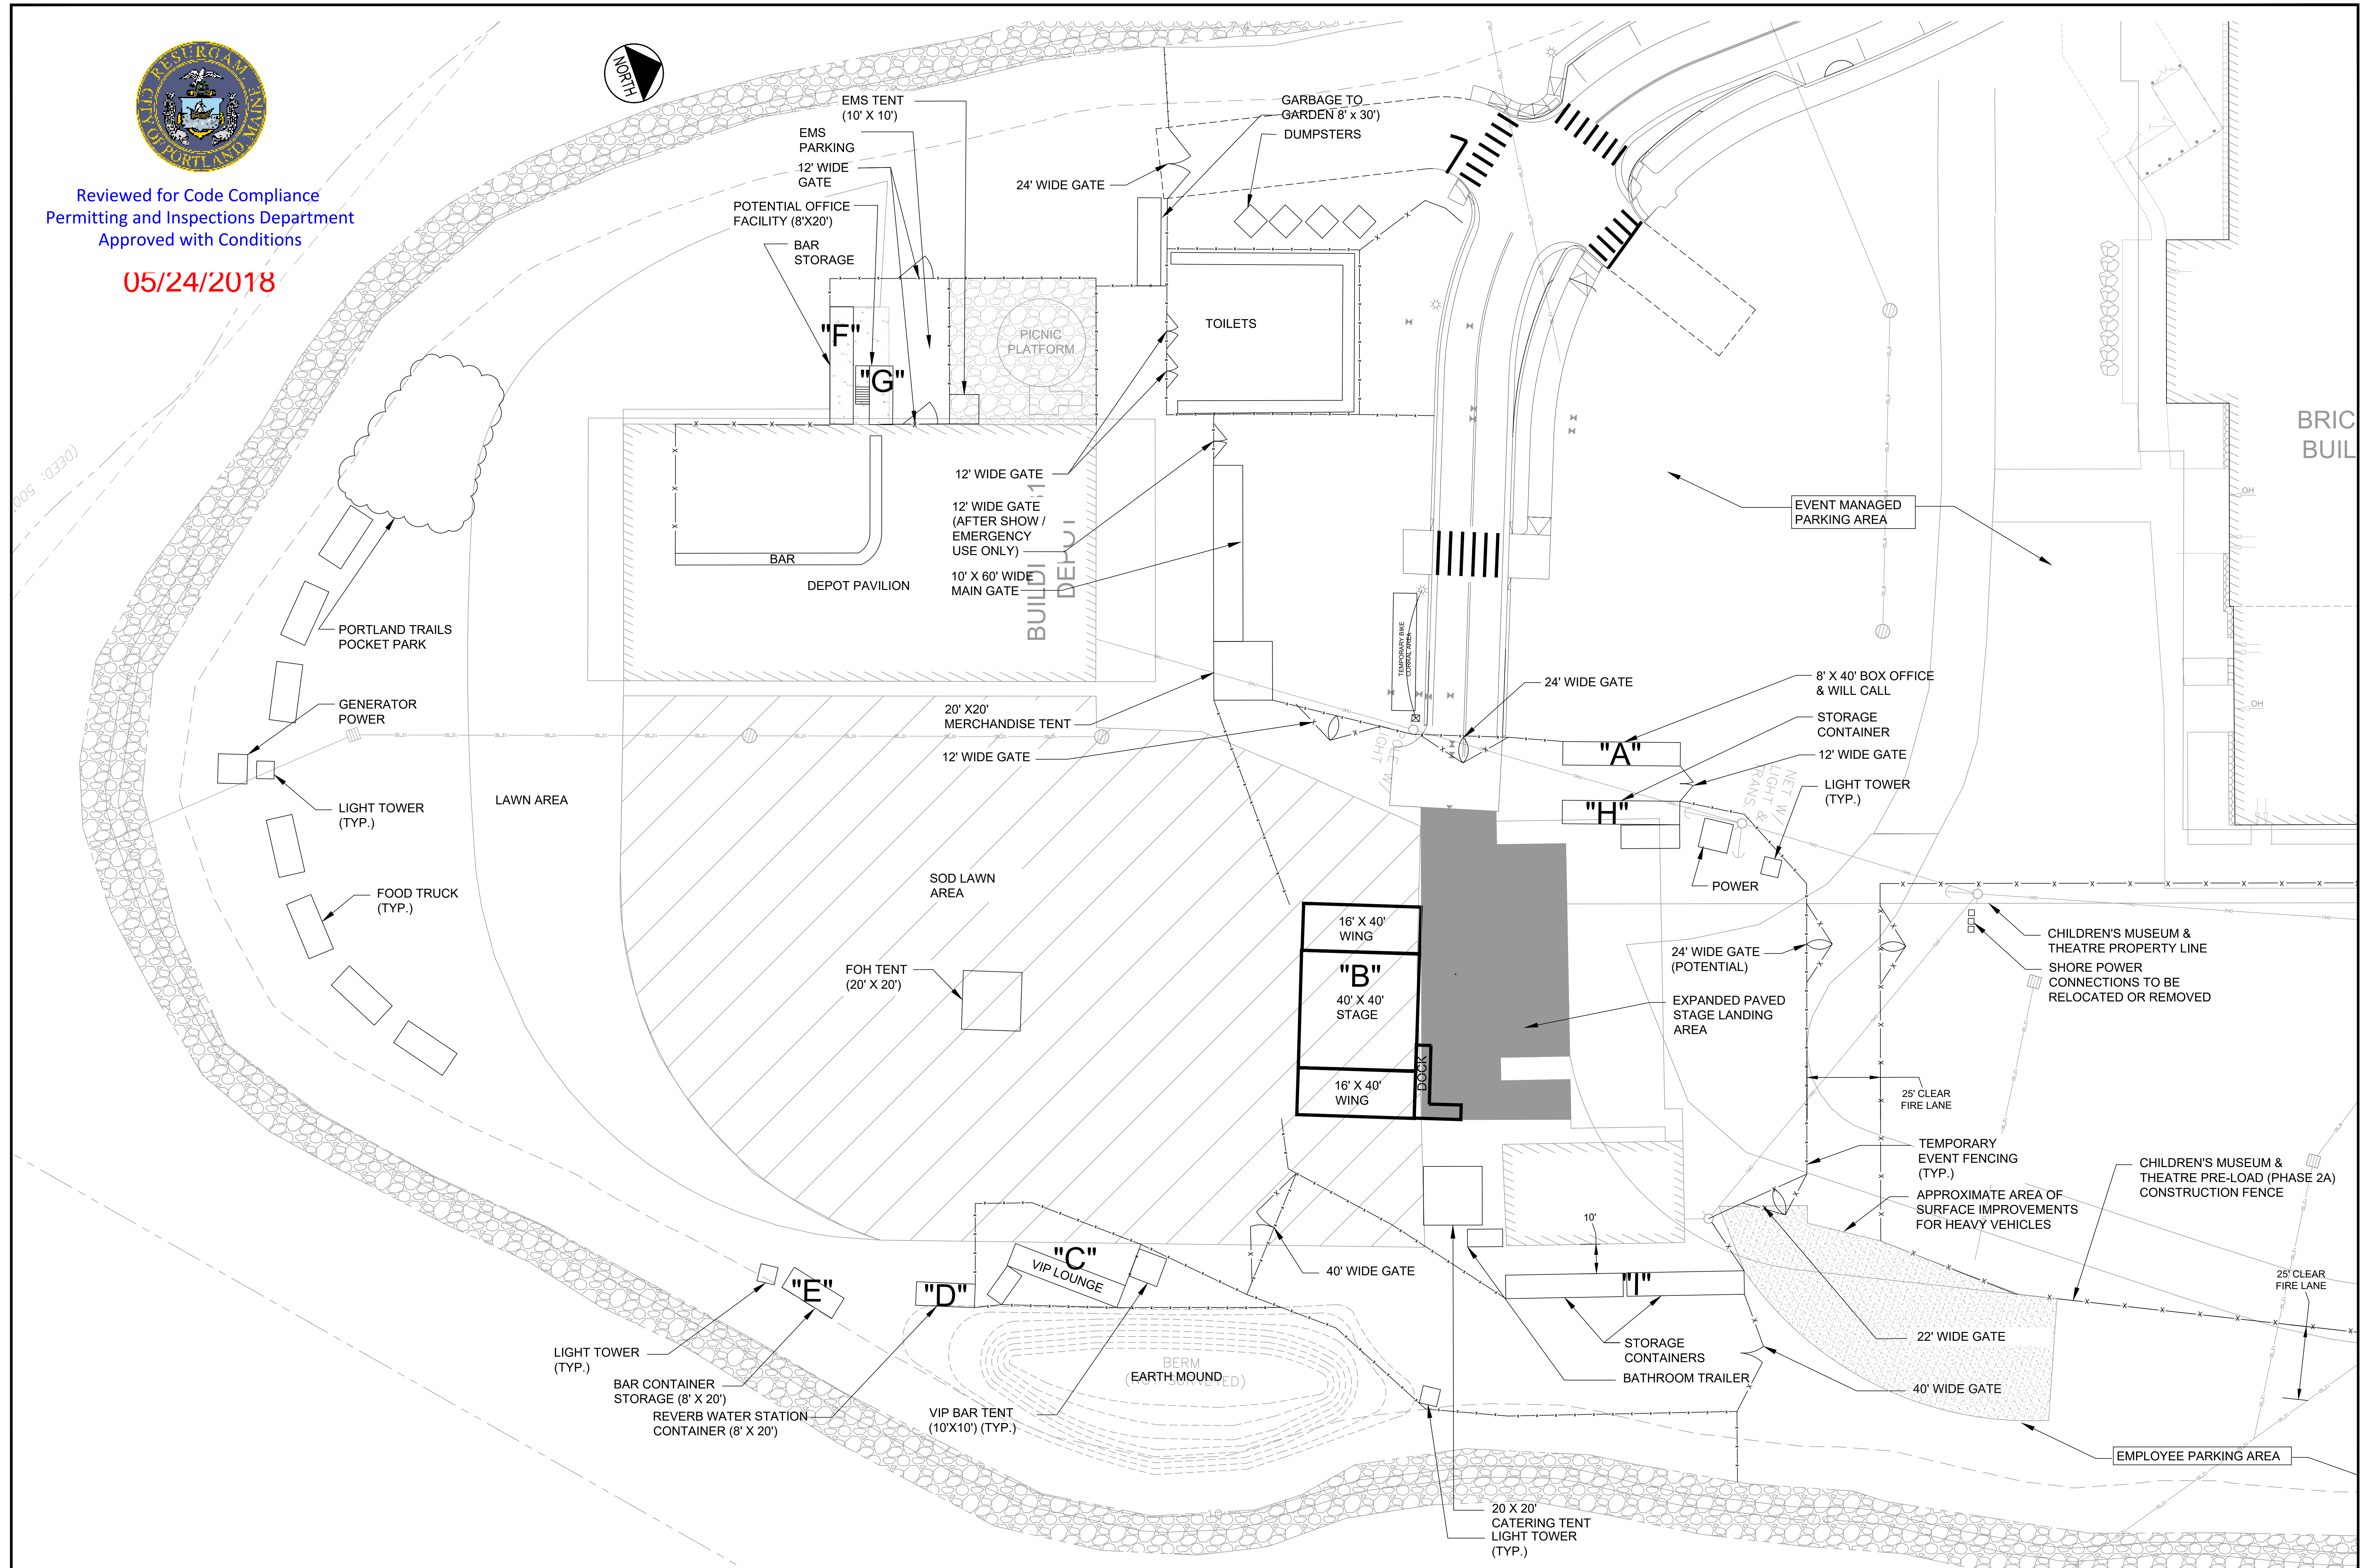

Reviewed for Code Compliance  
Permitting and Inspections Department  
Approved with Conditions

05/24/2018

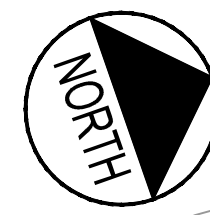

PROJECT		THE FOREFRONT AT THOMPSON'S POINT		PLACEMAKER PARTNERS, LLC	
SHEET TITLE		EVENT AREA SITE PLAN 2018 SUMMER SEASON		501 DANFORTH STREET PORTLAND, ME 04102 bo@placemakerpartners.com	
DESIGNED:	BEK	SCALE:	N.T.S.	DRAWN:	BEK
DATE:	2018.05.18	DATE:	SEPT. 2017	FILE NAME:	BRICK SOUTH-OUTDOOR LAYOUTS.DWG
CLIENT:	FOREFRONT EVENTS, LLC	SHEET:	1 OF 1		
REVISIONS					
REV	DATE	DESCRIPTION			
1	2018.05.18	2018 CONCERT LAYOUT			