

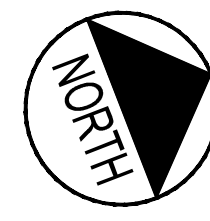


Circus Lawson Wedding Site Plan

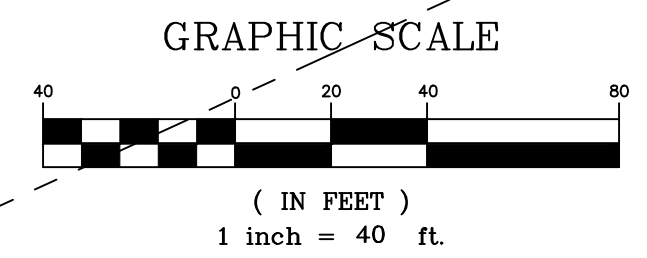

TIDAL AREA

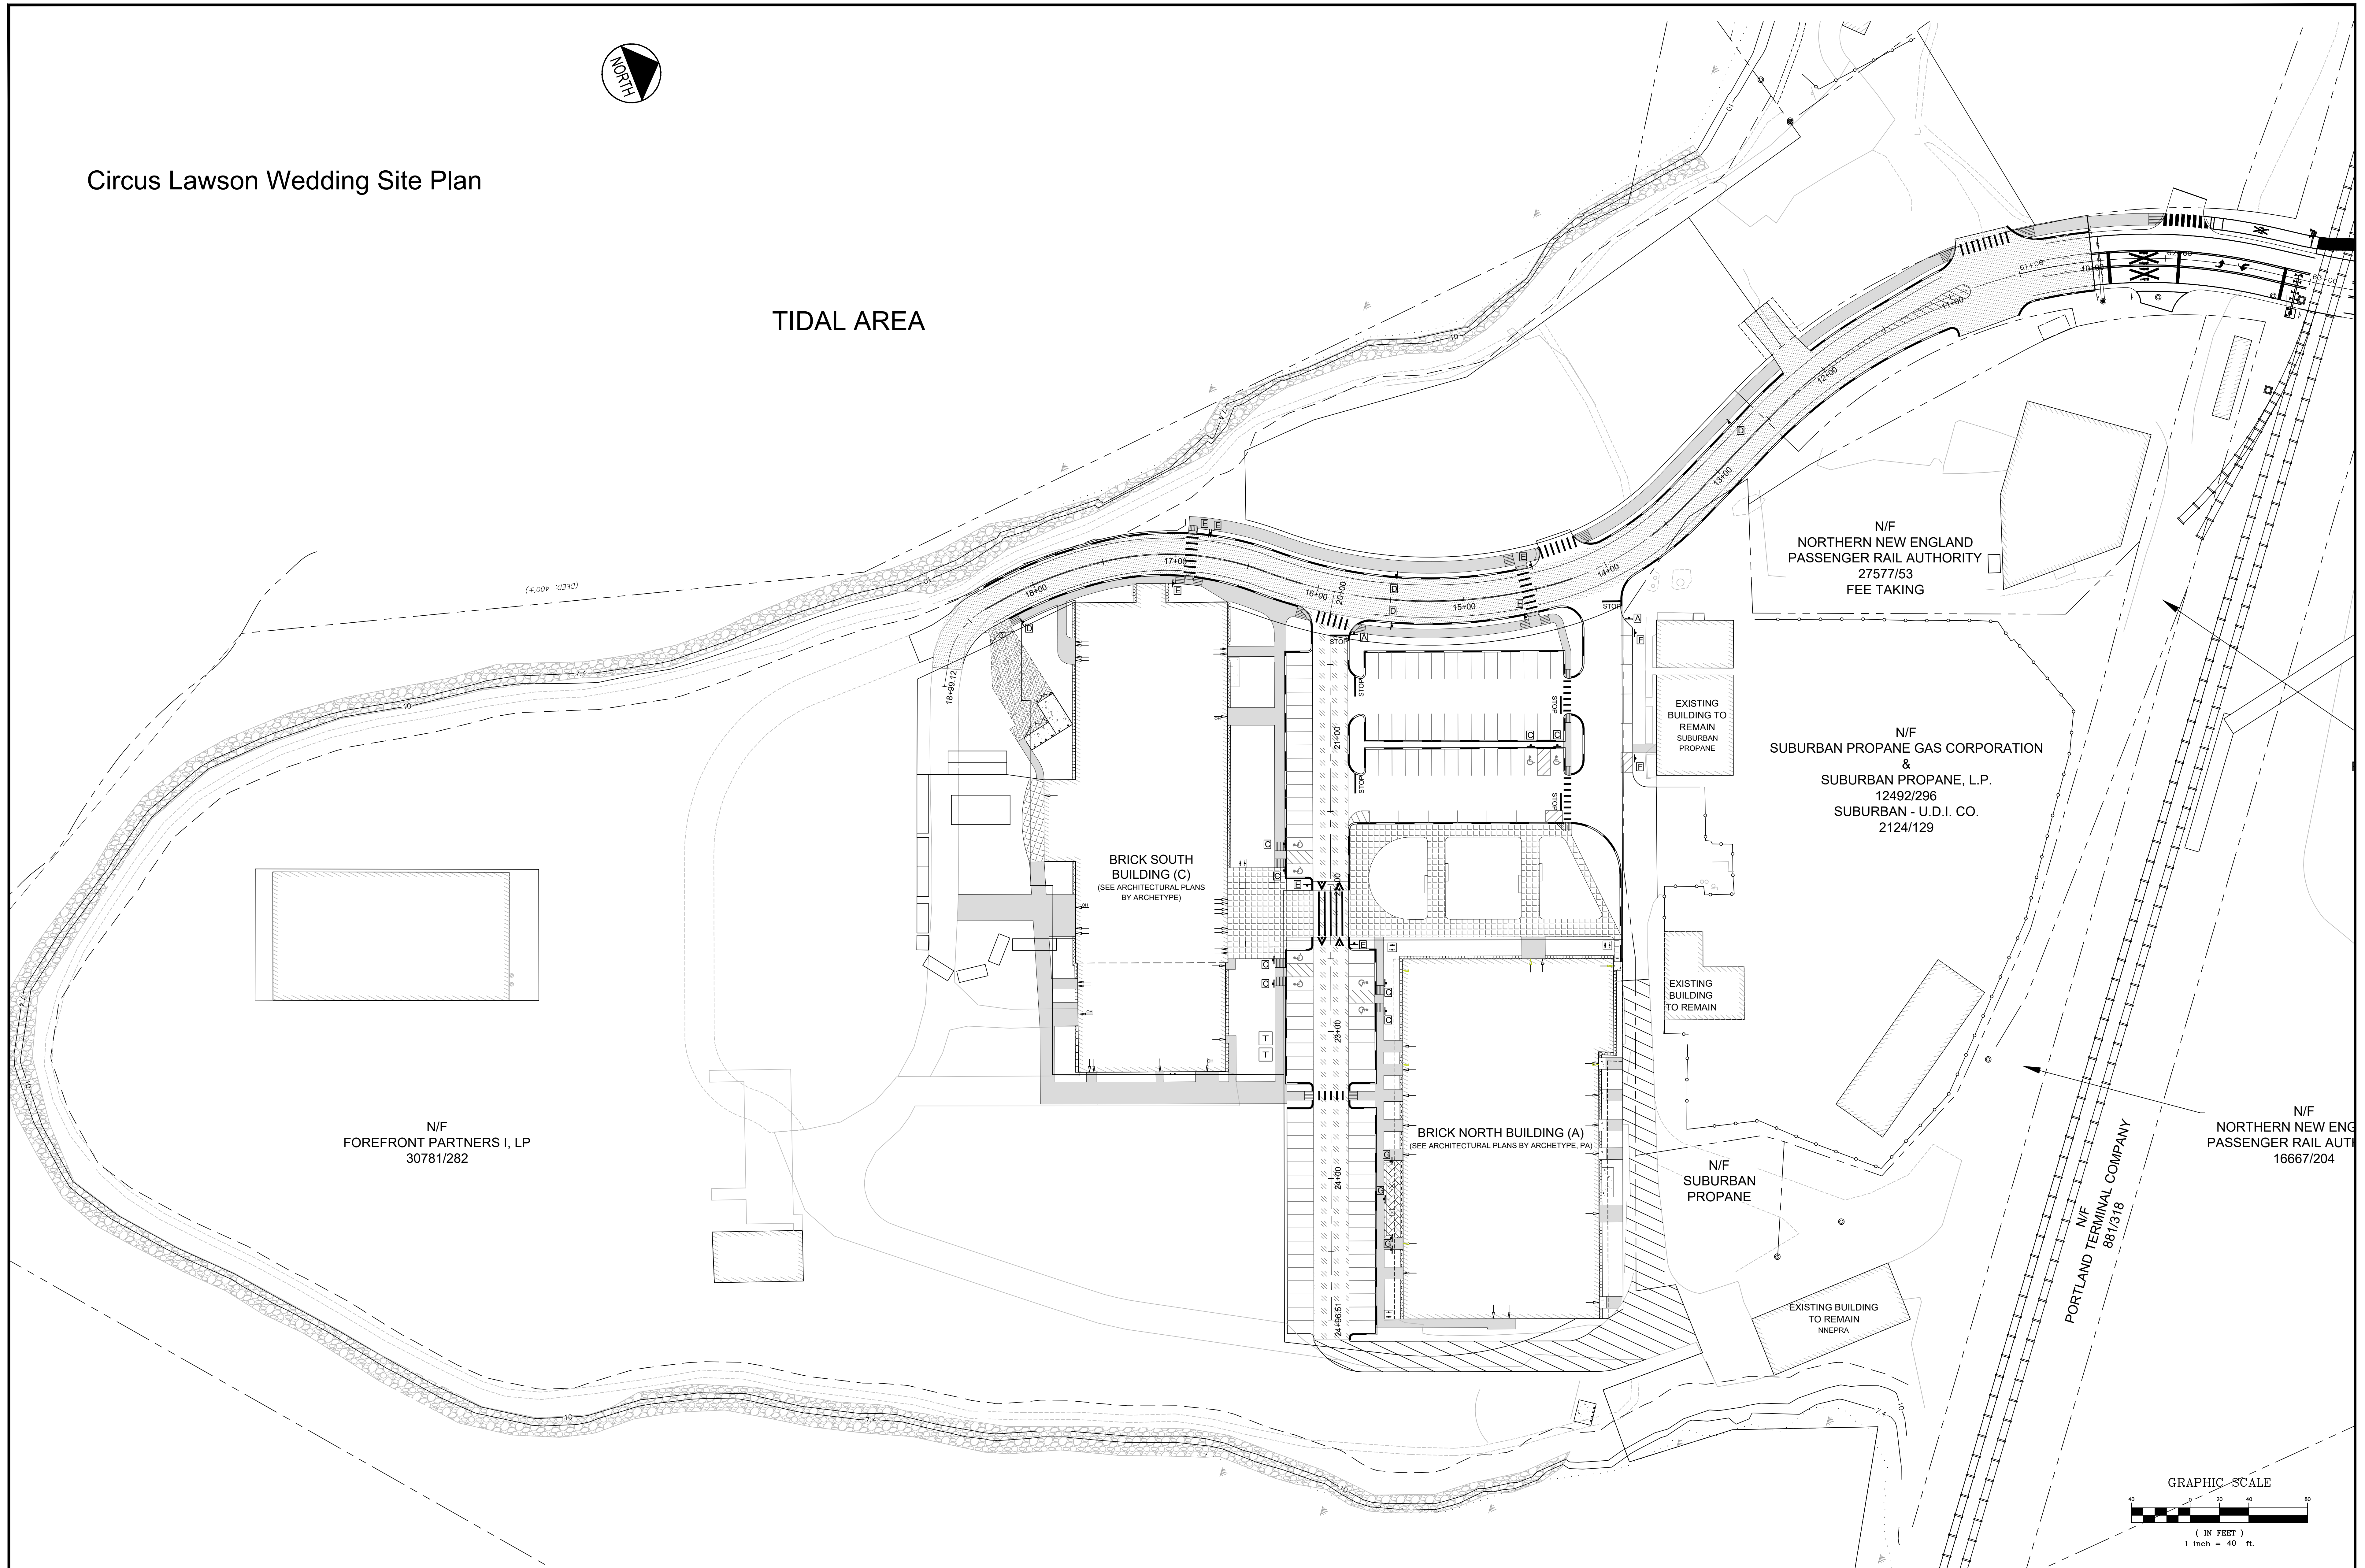

PROJECT		THE FOREFRONT AT THOMPSON'S POINT		PLACEMAKER PARTNERS, LLC	
SHEET TITLE		2017 THOMPSON'S POINT SITE PLAN		501 DANFORTH STREET PORTLAND, ME 04102 bo@placemakerpartners.com	
CLIENT		FOREFRONT BRICK SOUTH, LLC		DRAWN: BEK      DATE: FEB. 2017	
DESIGNED: BEK		P.E. BO KENNEDY		DESIGNED: BEK	
SCALE: 1" = 40'		LIC. #11994		SCALE: 1" = 40'	
REV. DATE DESCRIPTION		REVISIONS		FILE NAME: BRICK SOUTH-OUTDOOR LAYOUTS.DWG	
				SHEET: 1 OF 1	