


- SYMBOLS LEGEND**
- HARDSCAPE**
- POURED IN PLACE CONCRETE
 - CRUSHED STONE (PEA GRAVEL)
 - GRANITE BENCH
- PLANTS**
- LAWN

1 SITE PLAN
L2.0
SCALE: 1/4" = 1'-0"

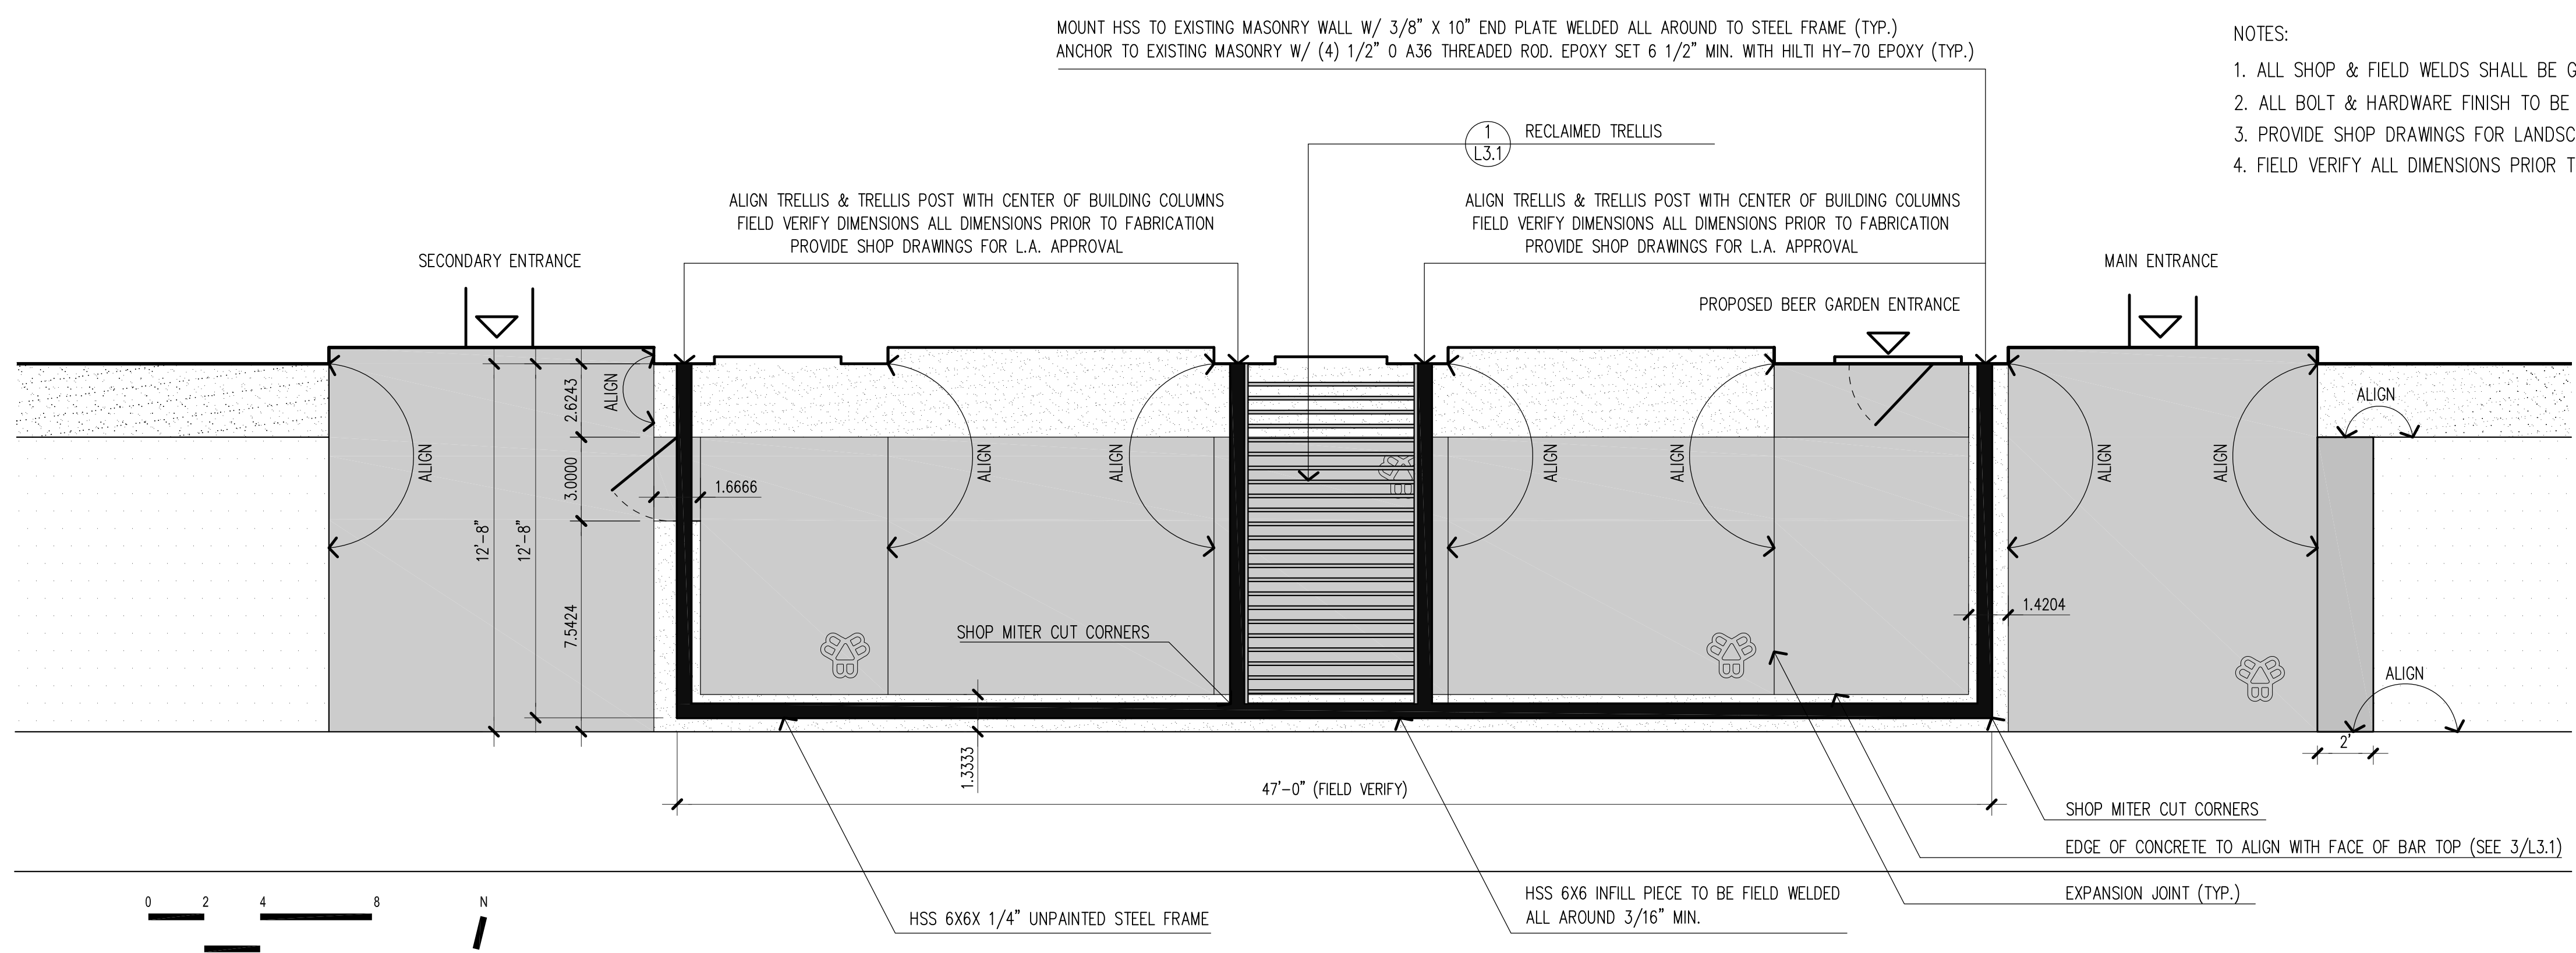


2 TRELLIS AND PAVING LAYOUT PLAN
L2.0
SCALE: 1/4" = 1'-0"

Soren deNiord Design Studio
43 Wellwood Road
Portland, ME
04103
T: 207-400-2450
E: soren@sorendenord.com

BISSELL BROTHERS BREWING COMPANY
4 THOMPSONS POINT SUITE #108
PORTLAND, MAINE

| No. | Revision | Date: |
|-----|------------|---------|
| 1 | PERMIT SET | 3/01/17 |

revisions:
date: MARCH 1, 2017
scale: As Noted
drawn: SD
checked: SD

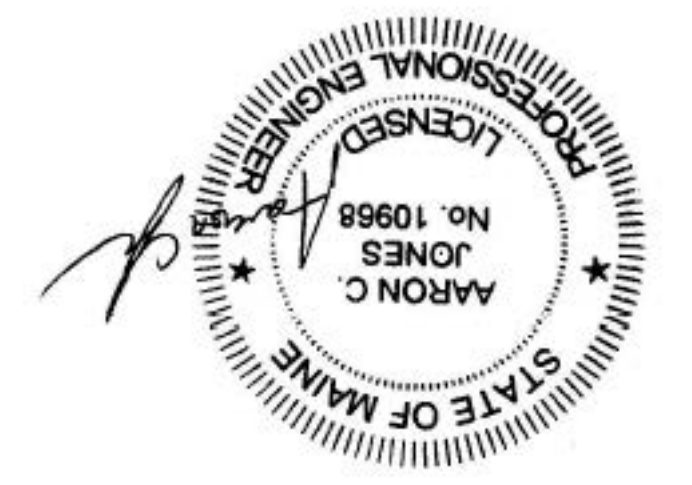

PERMIT SET
NOT FOR CONSTRUCTION

L2.0
SITE PLAN