





FOR STRUCTURE ONLY


Soren deNiord Design Studio
43 Wellwood Road
Portland, ME
04103
T: 207-400-2450
E: soren@sorendenlord.com

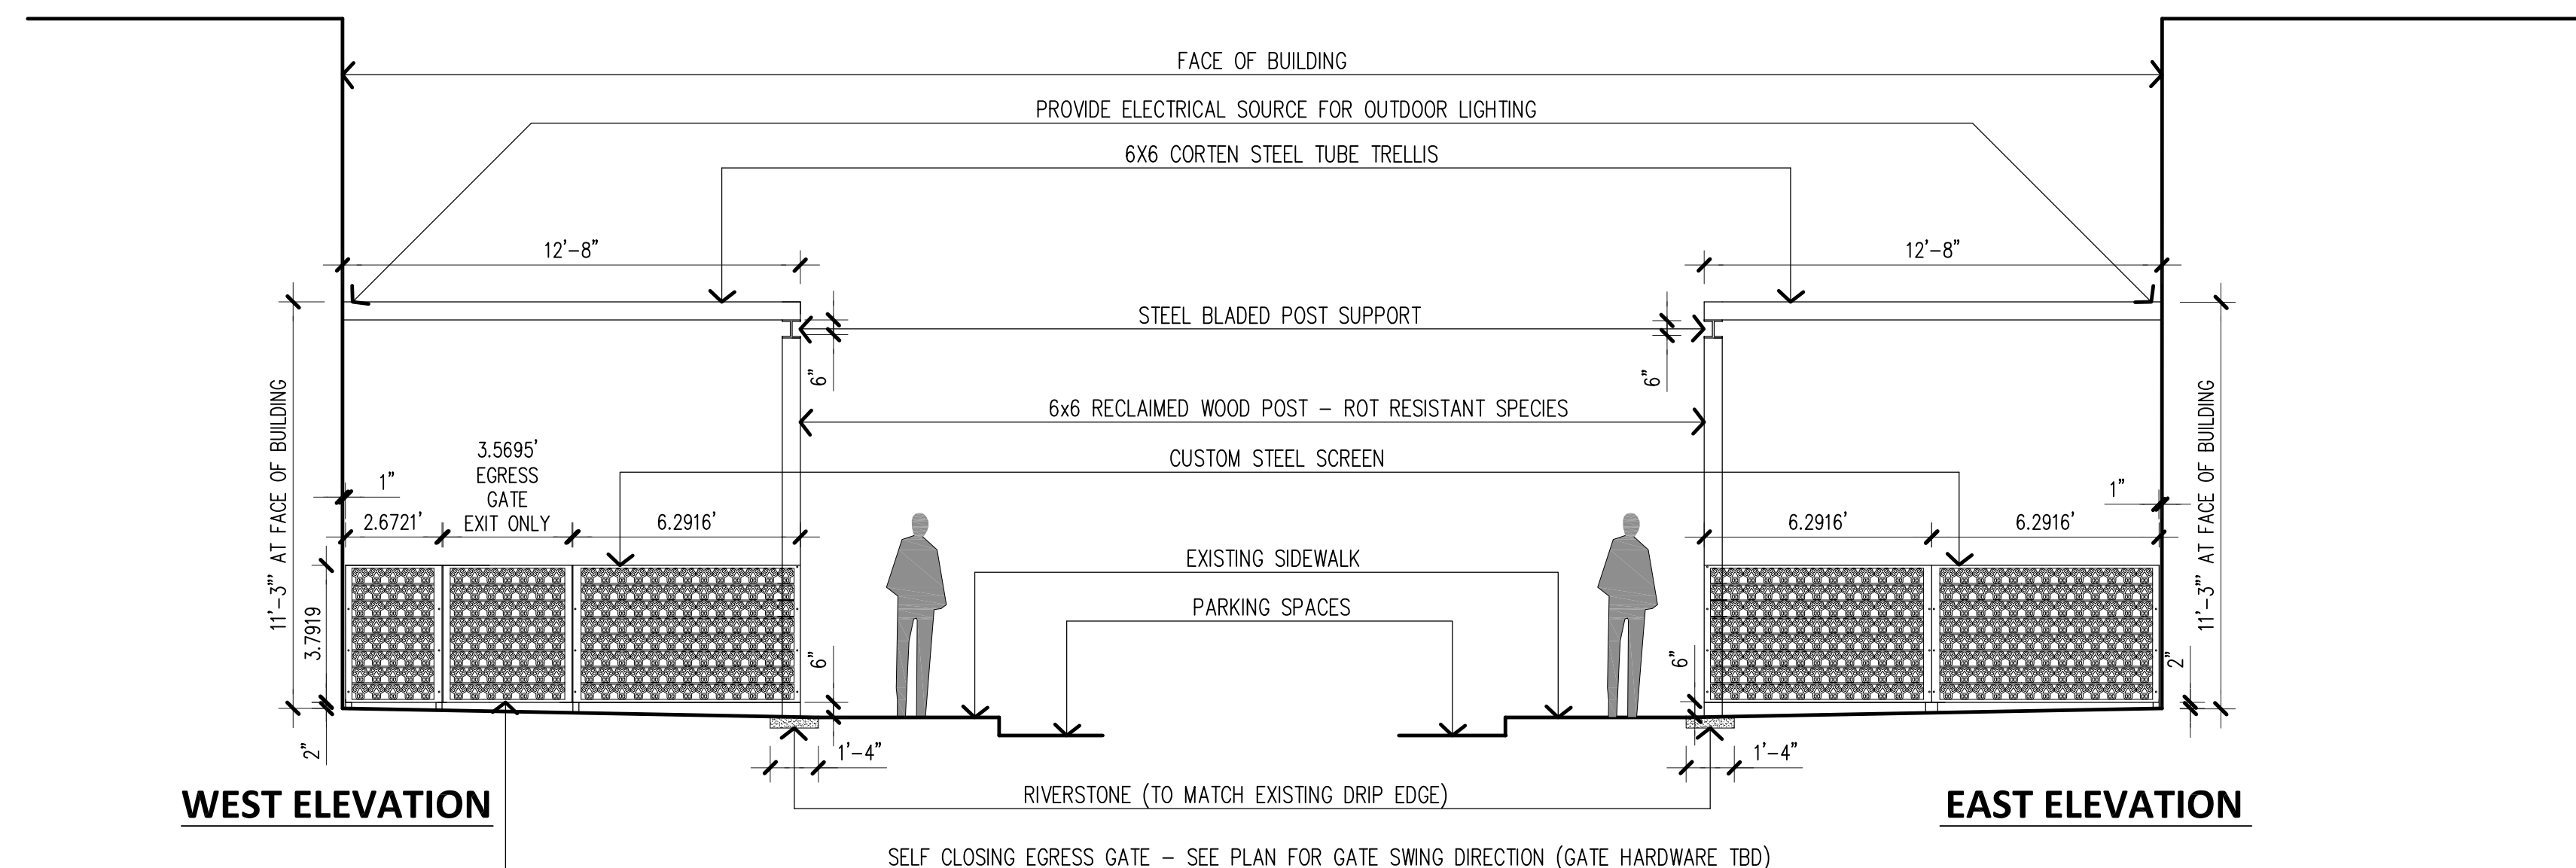


1 CUSTOM CORTEN STEEL SCREEN - WEST & EAST ELEVATIONS
SCALE: 1/4"=1'-0"

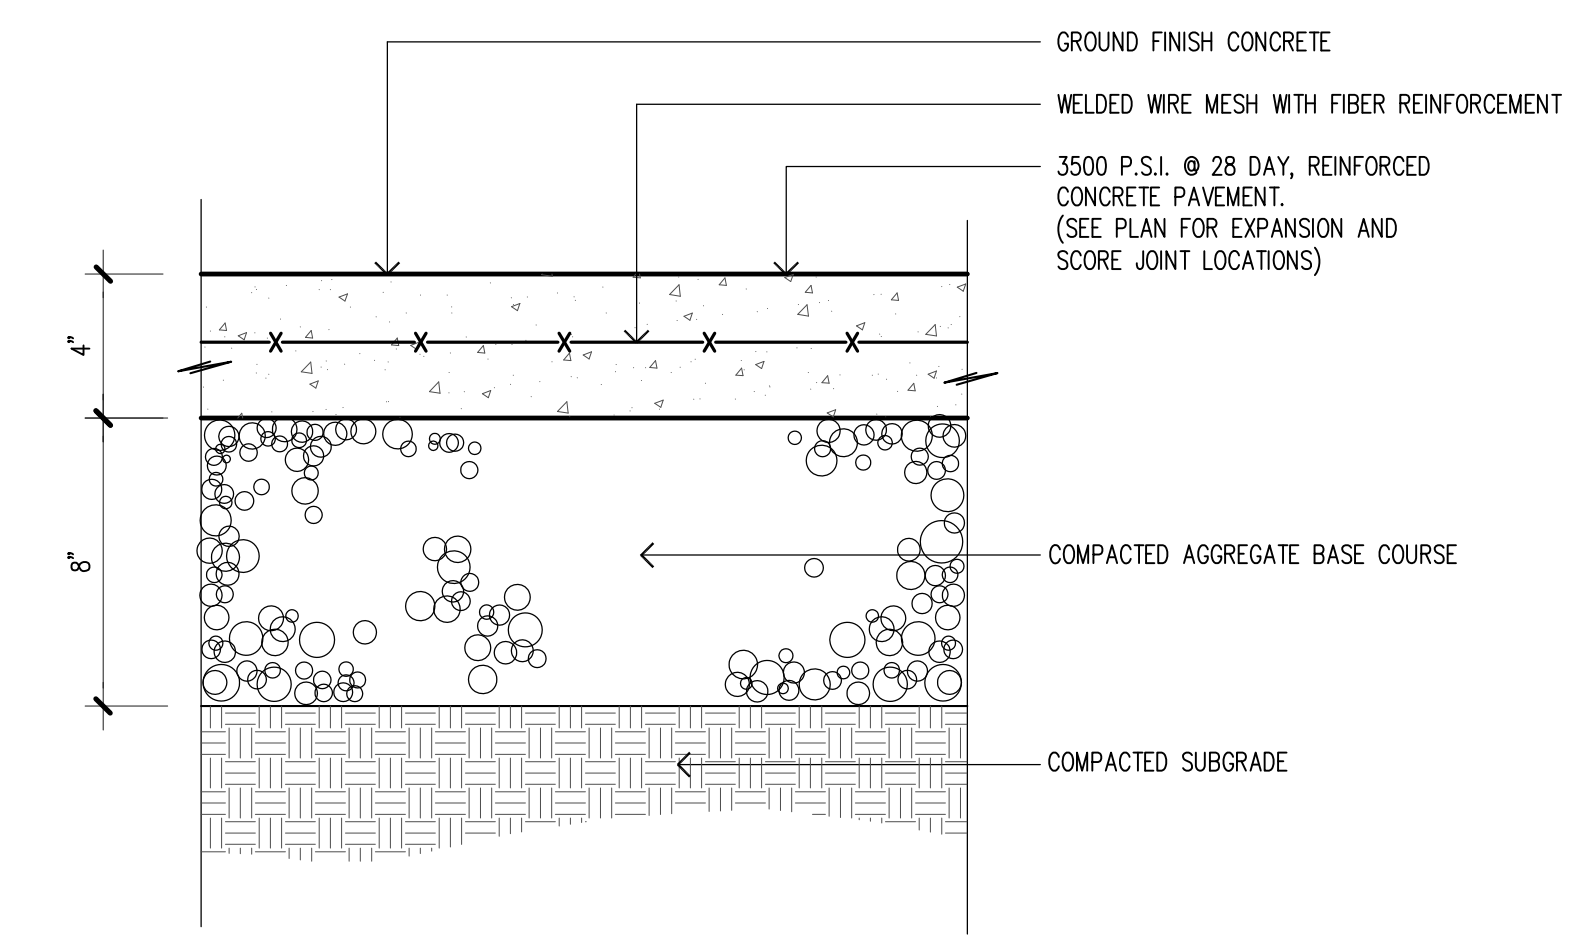


2 CONCRETE PAVING
SCALE: NTS

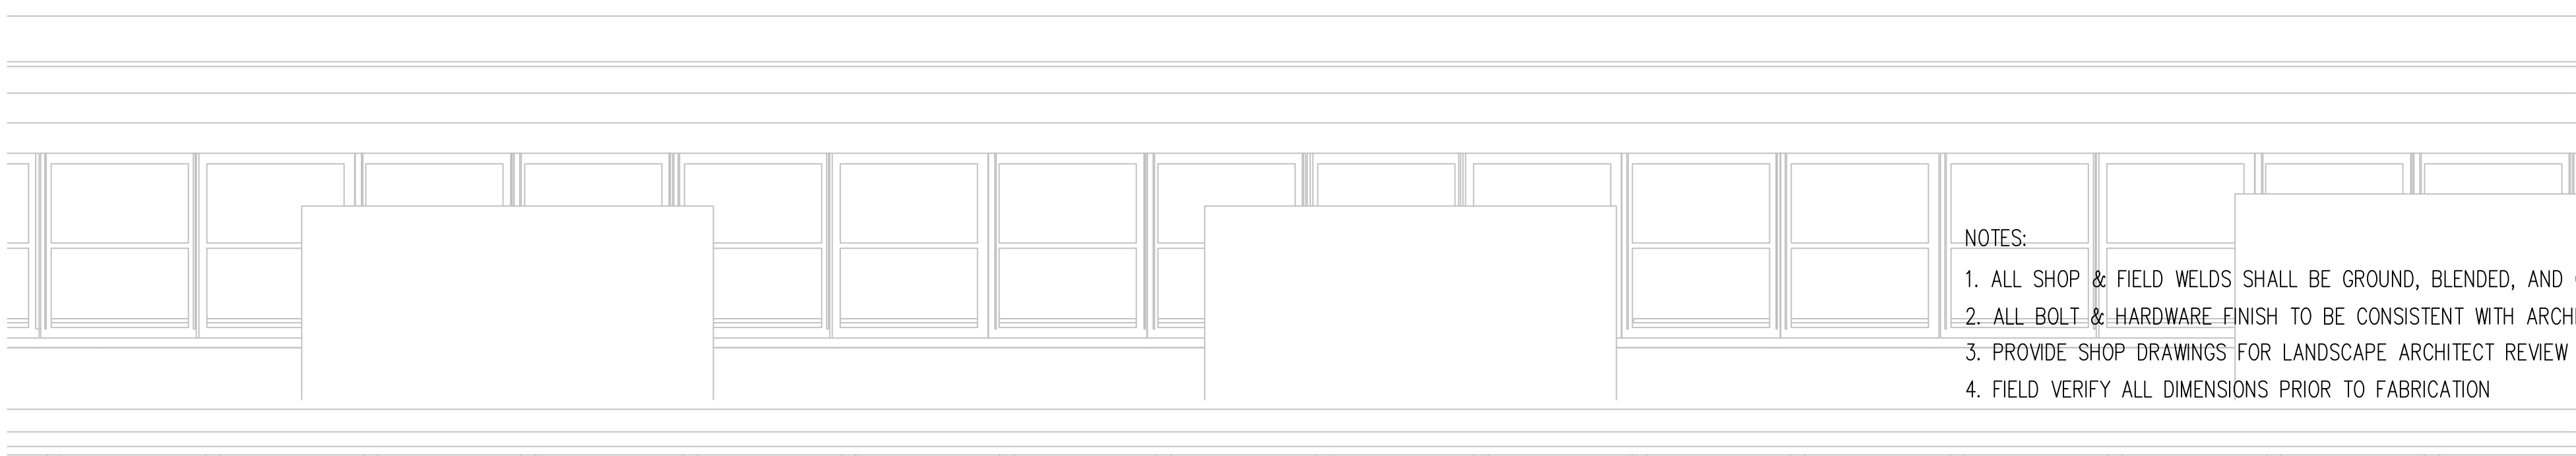

- NOTES:
1. ALL SHOP & FIELD WELDS SHALL BE GROUND, BLENDED, AND CONTOURED
 2. ALL BOLT & HARDWARE FINISH TO BE CONSISTENT WITH ARCHITECTURAL UNIFORMITY
 3. PROVIDE SHOP DRAWINGS FOR LANDSCAPE ARCHITECT REVIEW FOR SCREEN, POST, AND TRELLIS
 4. FIELD VERIFY ALL DIMENSIONS PRIOR TO FABRICATION

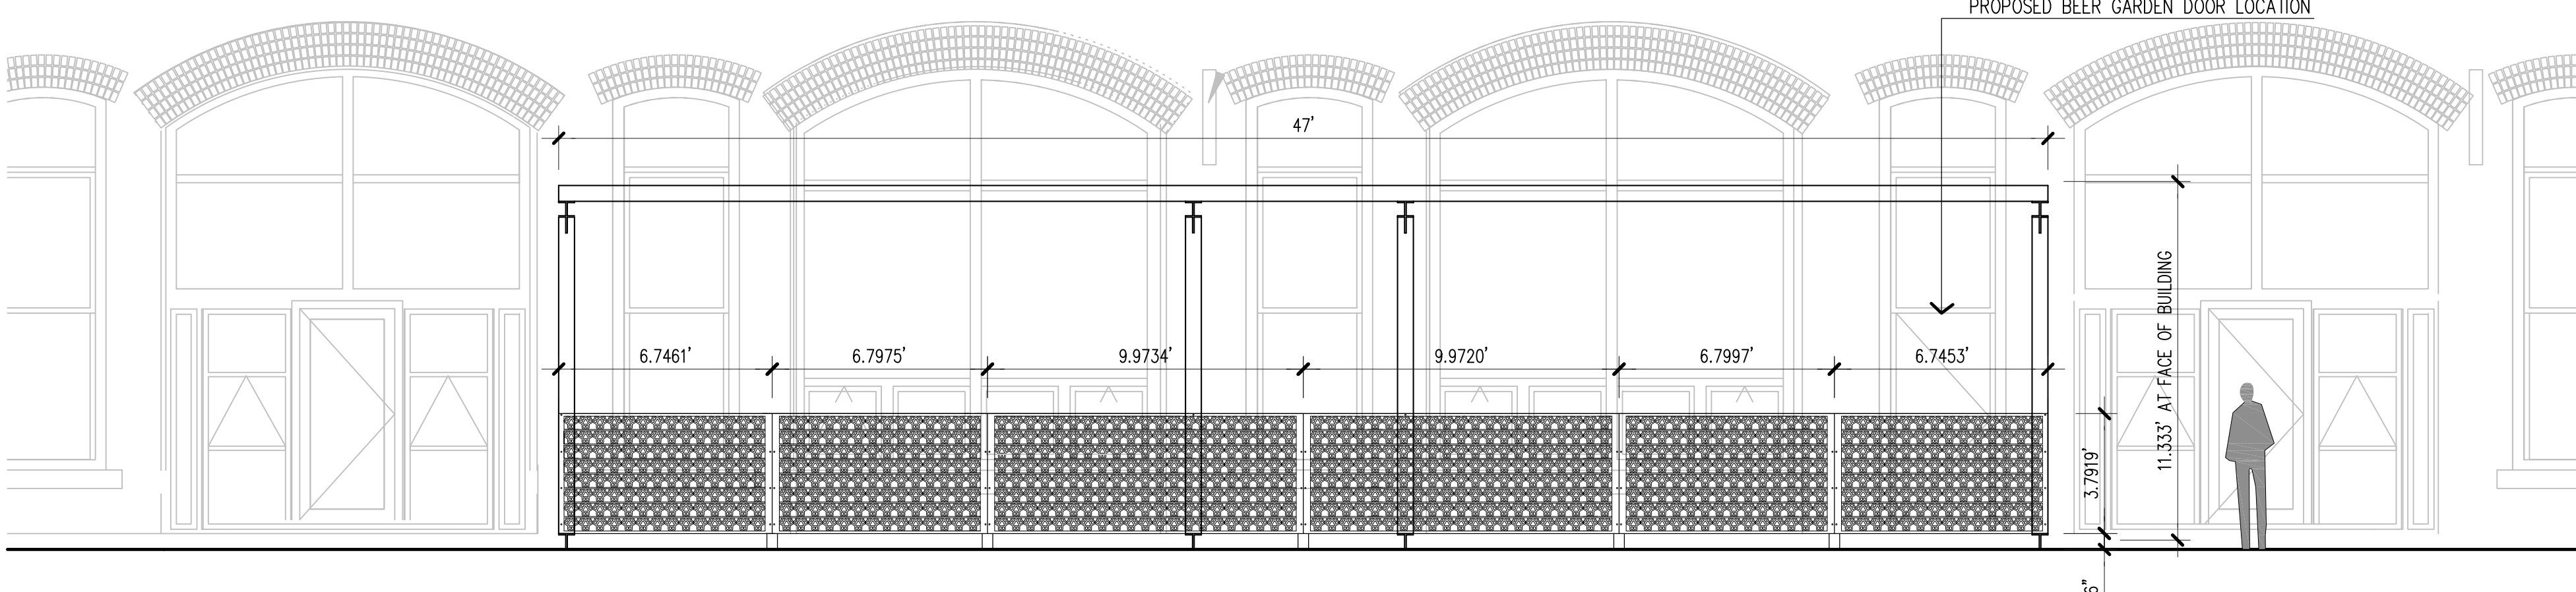

3 CUSTOM CORTEN STEEL SCREEN - SOUTH ELEVATION
SCALE: 1/4"=1'-0"

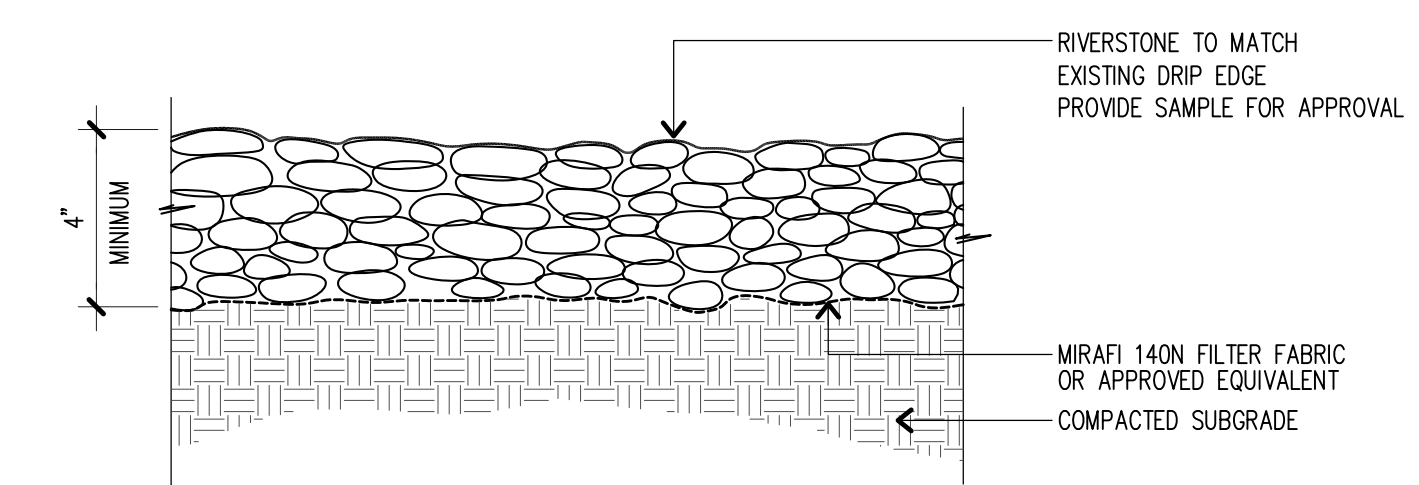

4 CRUSHED STONE
SCALE: NTS

BISSELL BROTHERS BREWING COMPANY
4 THOMPSONS POINT SUITE #108
PORTLAND, MAINE

No.	Revision	Date:
1	PERMIT SET	3/01/17

revisions:
date: MARCH 1, 2017
scale: As Noted
drawn: SK
checked: SD

L3.0

SITE ELEVATIONS & DETAILS

PERMIT SET
NOT FOR CONSTRUCTION