
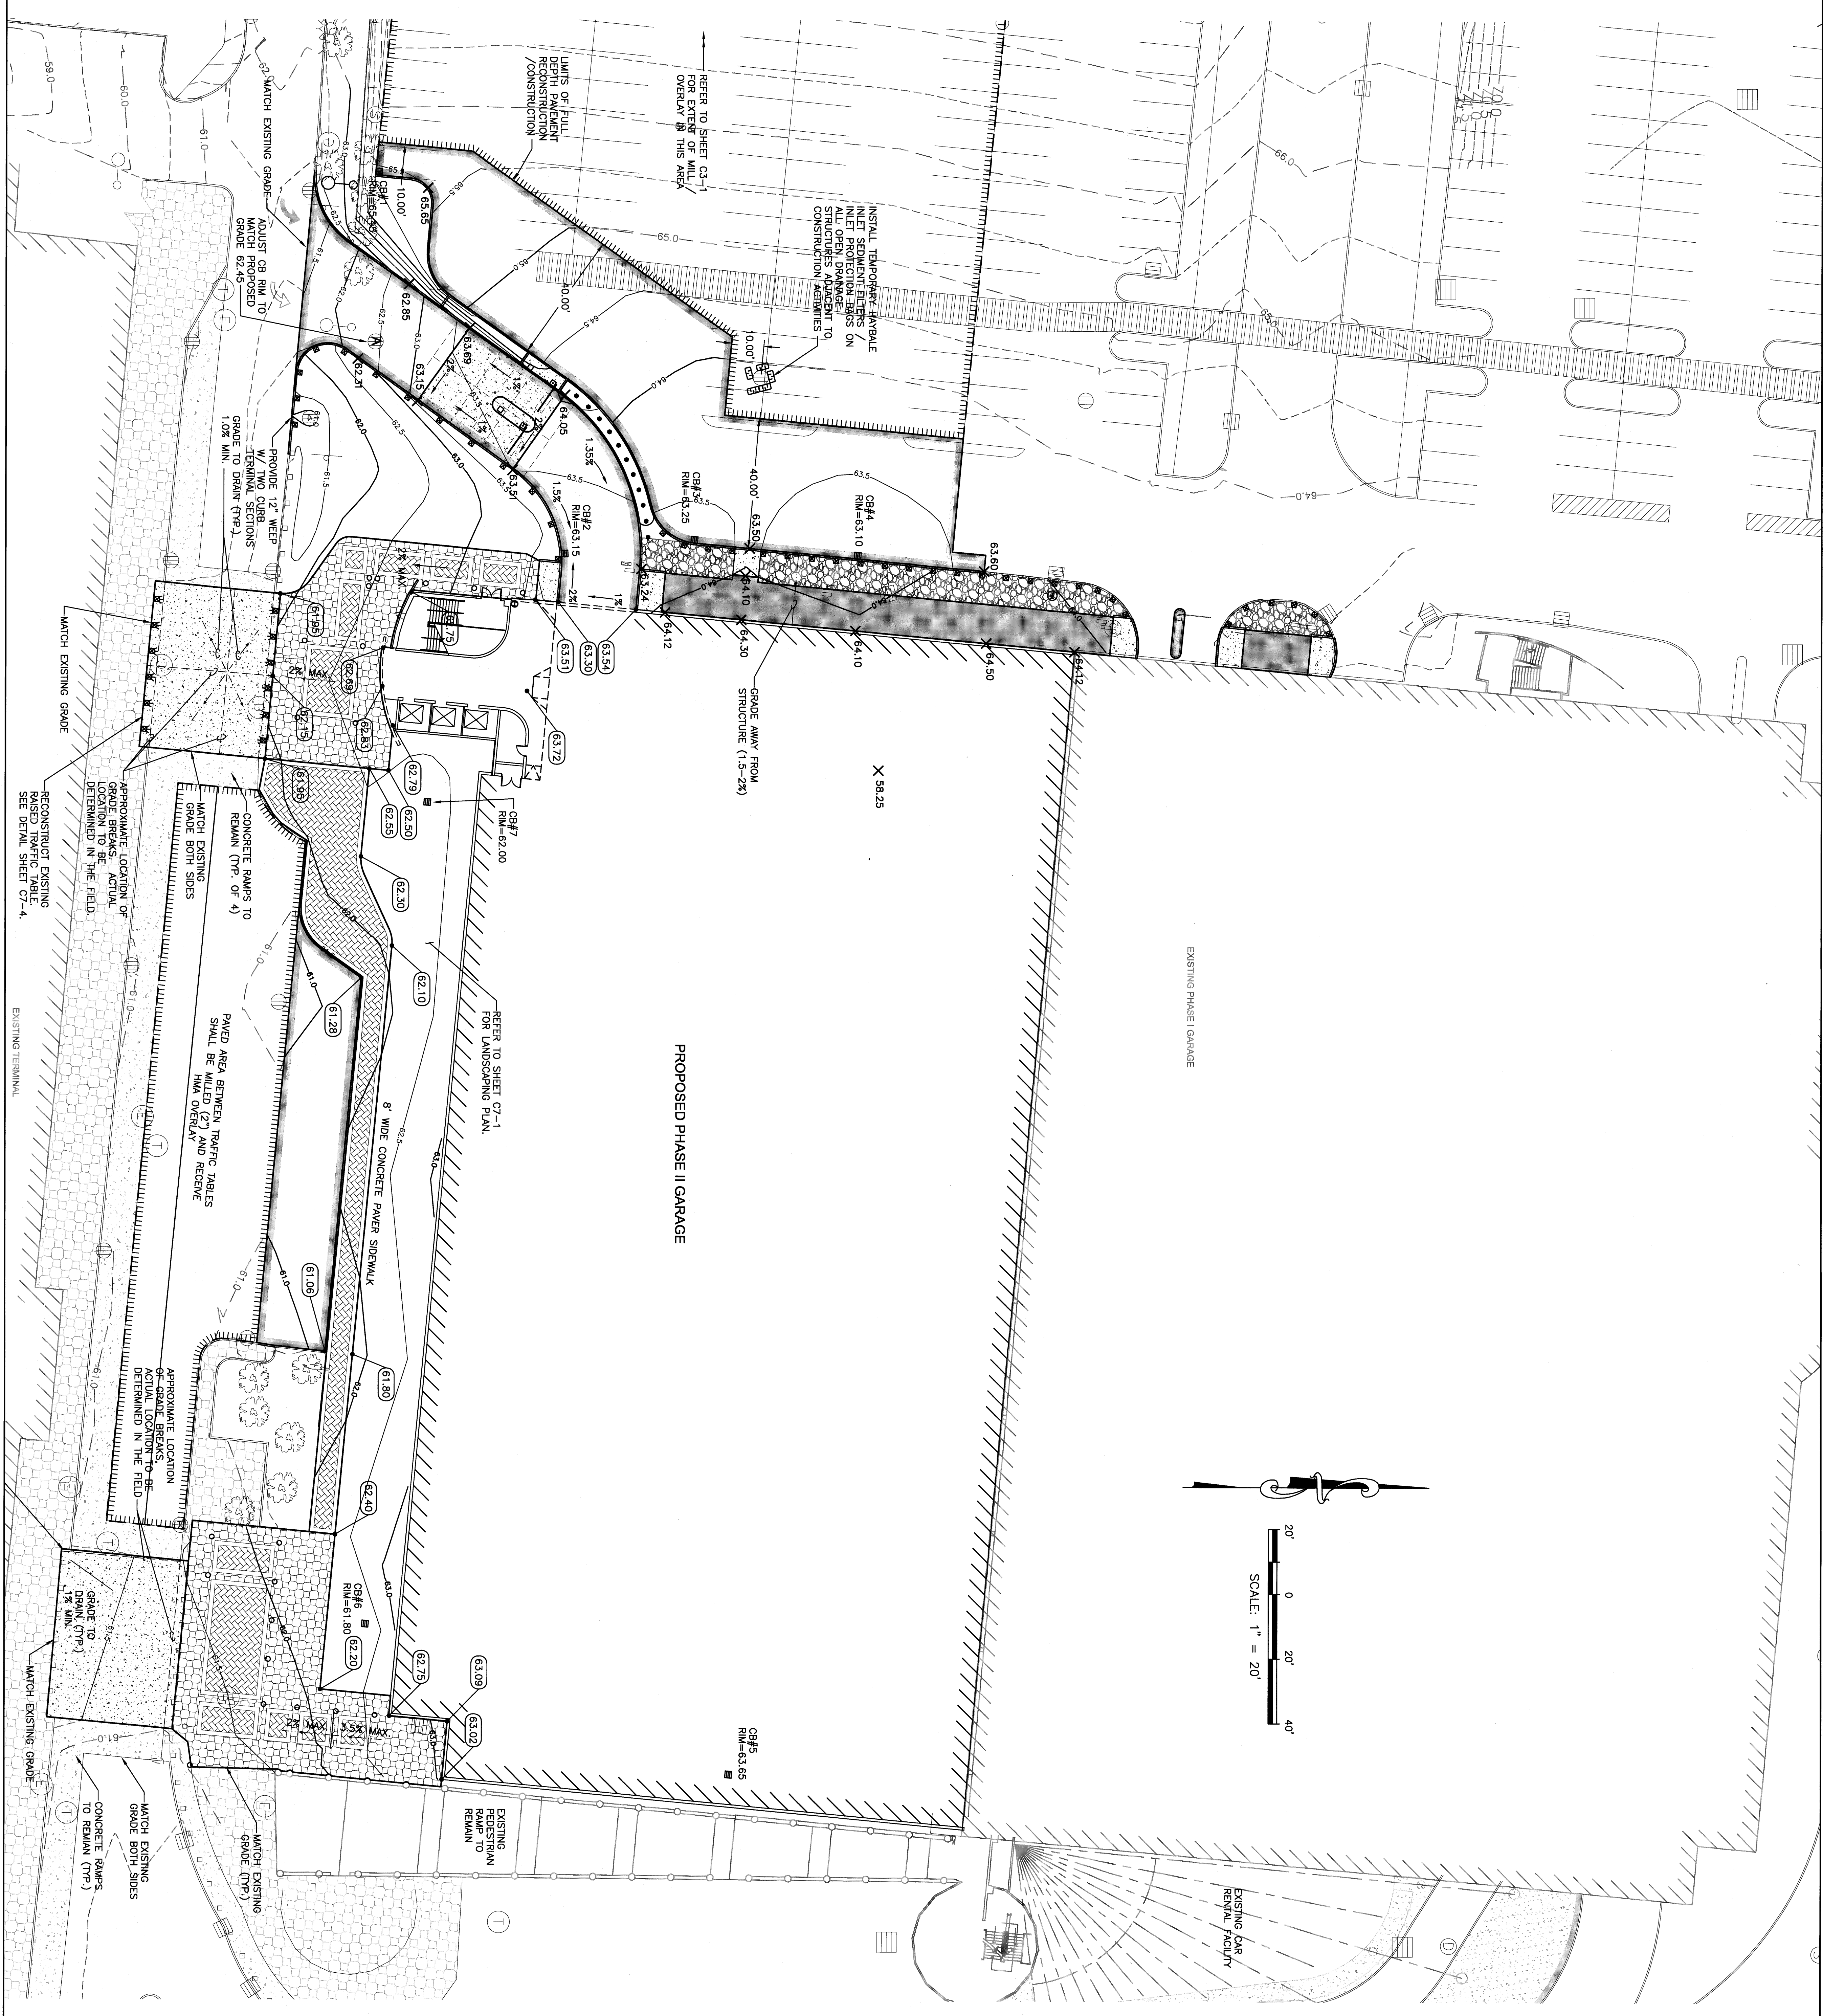
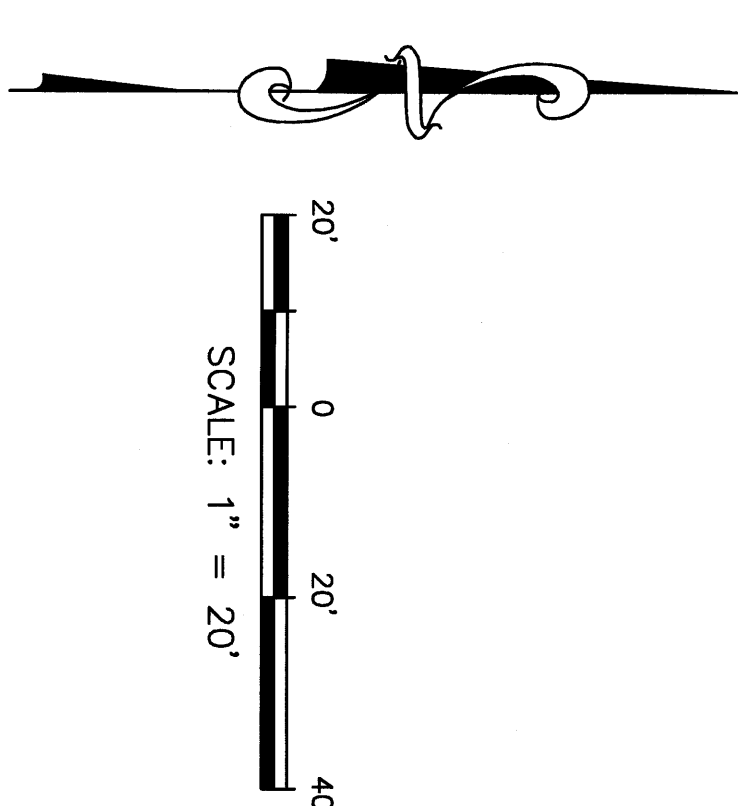


 

EXISTING PHASE I GARAG

PROPOSED PHASE II GARAGE

REFER TO SHEET C7-1
FOR LANDSCAPING PLAN

PAVED AREA BETWEEN TRAFFIC TABLE SHALL BE MILLED (2") AND RECEIVE HMA OVERLAY

RECONSTRUCT EXISTING
RAISED TRAFFIC TABLE.
SEE DETAIL SHEET C7--

EXISTING TERMINA

EXISTING CAR
RENTAL FACILITY



DOMENECH

**HICKS &
KROCKMALLINC**


ARCHITECTS

155 Massachusetts Ave.
Boston, MA 02115
617-267-6408
Fax 617-267-1980



Stantec

Stantec Consulting Services Inc.
22 Free Street, Suite 205
Portland, ME 04101
04101-3900
Tel. 207.775.5211
Fax. 207.775.6434
www.stantec.com

 CITY OF PORTLAND PORTLAND, MAINE DEPARTMENT OF WATERFRONT AND TRANSPORTATION 		PORTLAND INTERNATIONAL JETPORT PHASE II PARKING GARAGE 1001 WESTBROOK ST., PORTLAND, MAINE																																		
		<table border="1" style="width: 100%; border-collapse: collapse;"> <thead> <tr> <th>No.</th> <th>Date</th> <th>Description</th> </tr> </thead> <tbody> <tr><td> </td><td> </td><td> </td></tr> <tr><td> </td><td> </td><td> </td></tr> <tr><td> </td><td> </td><td> </td></tr> <tr><td> </td><td> </td><td> </td></tr> <tr><td> </td><td> </td><td> </td></tr> <tr><td> </td><td> </td><td> </td></tr> <tr><td> </td><td> </td><td> </td></tr> <tr><td> </td><td> </td><td> </td></tr> <tr><td> </td><td> </td><td> </td></tr> <tr><td> </td><td> </td><td> </td></tr> </tbody> </table>		No.	Date	Description																														
No.	Date	Description																																		
Title _____ Schedule _____ 1"-20"		SITE GRADING AND DRAINAGE PLAN																																		
Full Name _____ SHEET C6-1 Drawn By _____ Checked By _____ JEFM Job No. _____ 10/08/01 Date _____ 2/25/08																																				
Drawing No. _____ C6-1																																				