


00.00' (BUILDING ELEVATION) =
50.21' (1929 CIVIL ENG. DATUM)

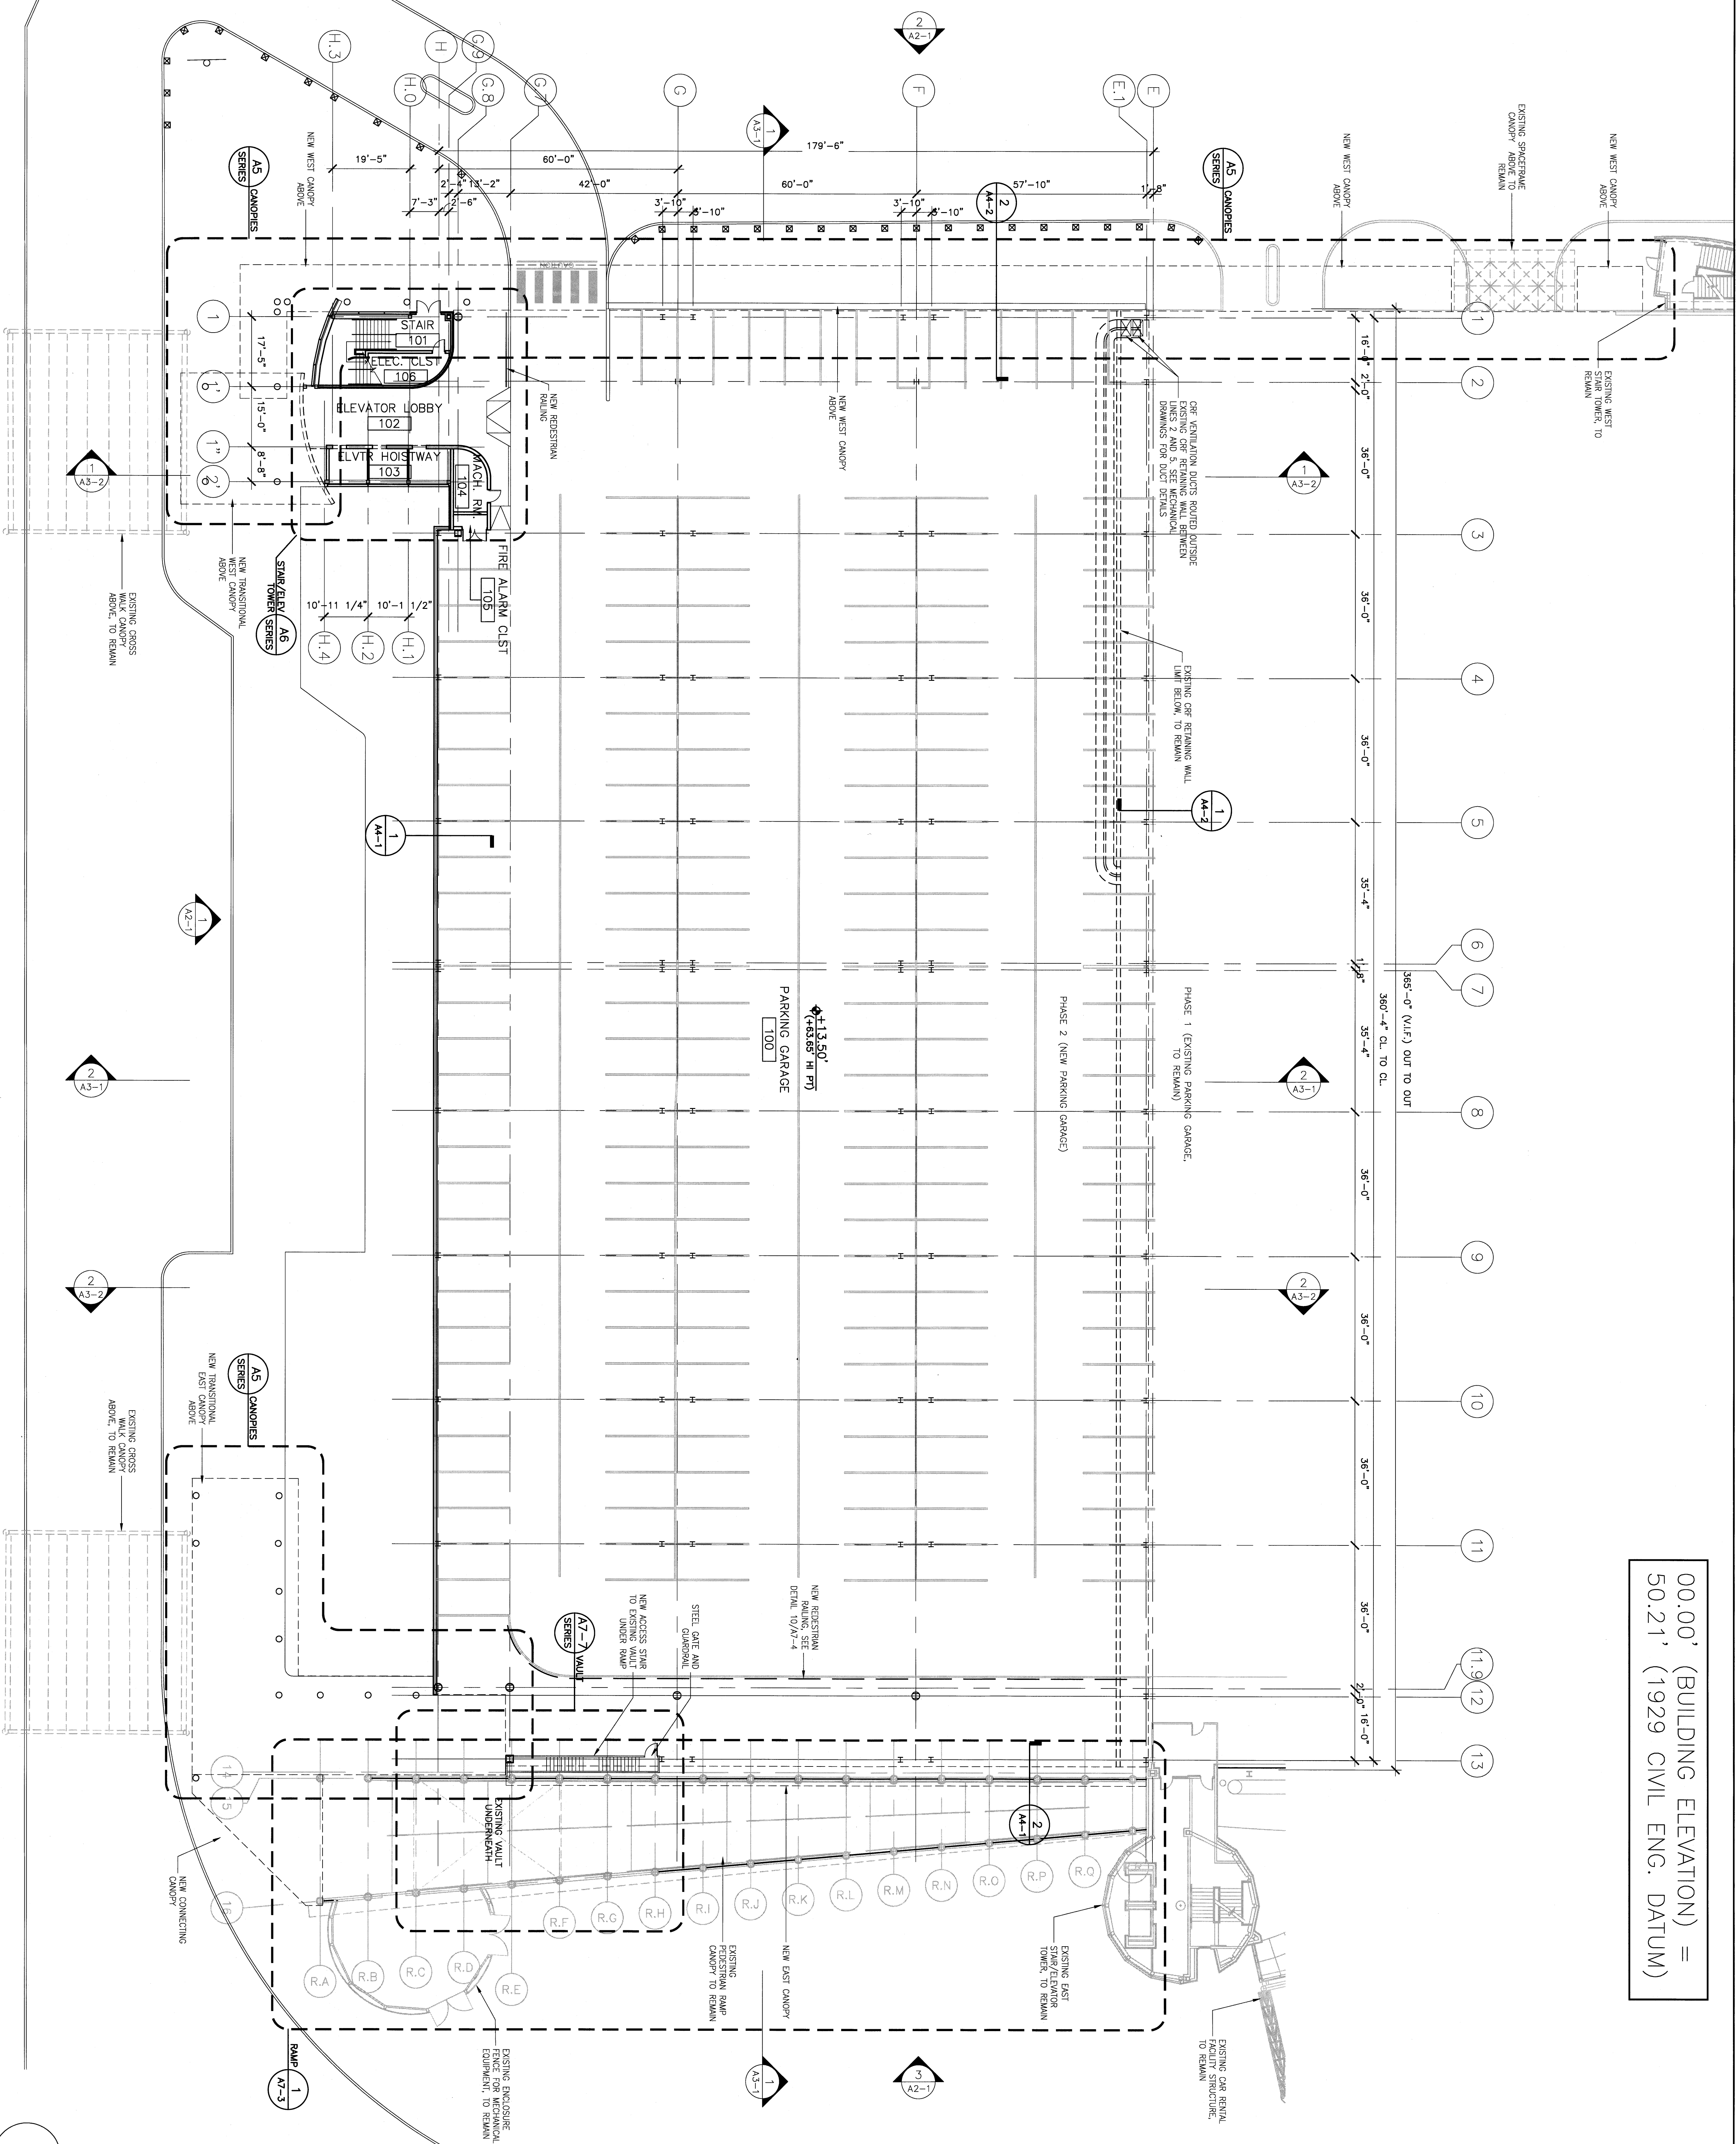

<p>DOMENECH HICKS & KROCKMALNIC ARCHITECTS 155 Massachusetts Ave. Boston, MA 02115 617-267-6408 Fax 617-267-1990</p>		<p>CITY OF PORTLAND PORTLAND, MAINE DEPARTMENT OF WATERFRONT AND TRANSPORTATION</p>	
<p>PWTI PORTLAND INTERNATIONAL TOWER PHASE II PARKING GARAGE 1001 WESTBROOK ST., PORTLAND, MAINE</p>		<p>CONFORMED SET FOR FIELD USE</p>	
<p>No. _____ Date _____ Revision _____</p>	<p>Scale: 1/8"=1'</p>	<p>Drawn By: _____ Checked By: _____ Date: _____</p>	<p>Job No. 2006.01 Date: 2/28/06</p>
<p>LEVEL 1 (GROUND) FLOOR PLAN</p>			
<p>A1-1</p>			

If this sheet is less than 30"x42" in size, it has been reduced. Graphic scales must be adjusted accordingly.