



00.00' (BUILDING ELEVATION) =
50.21' (1929 CIVIL ENG. DATUM)

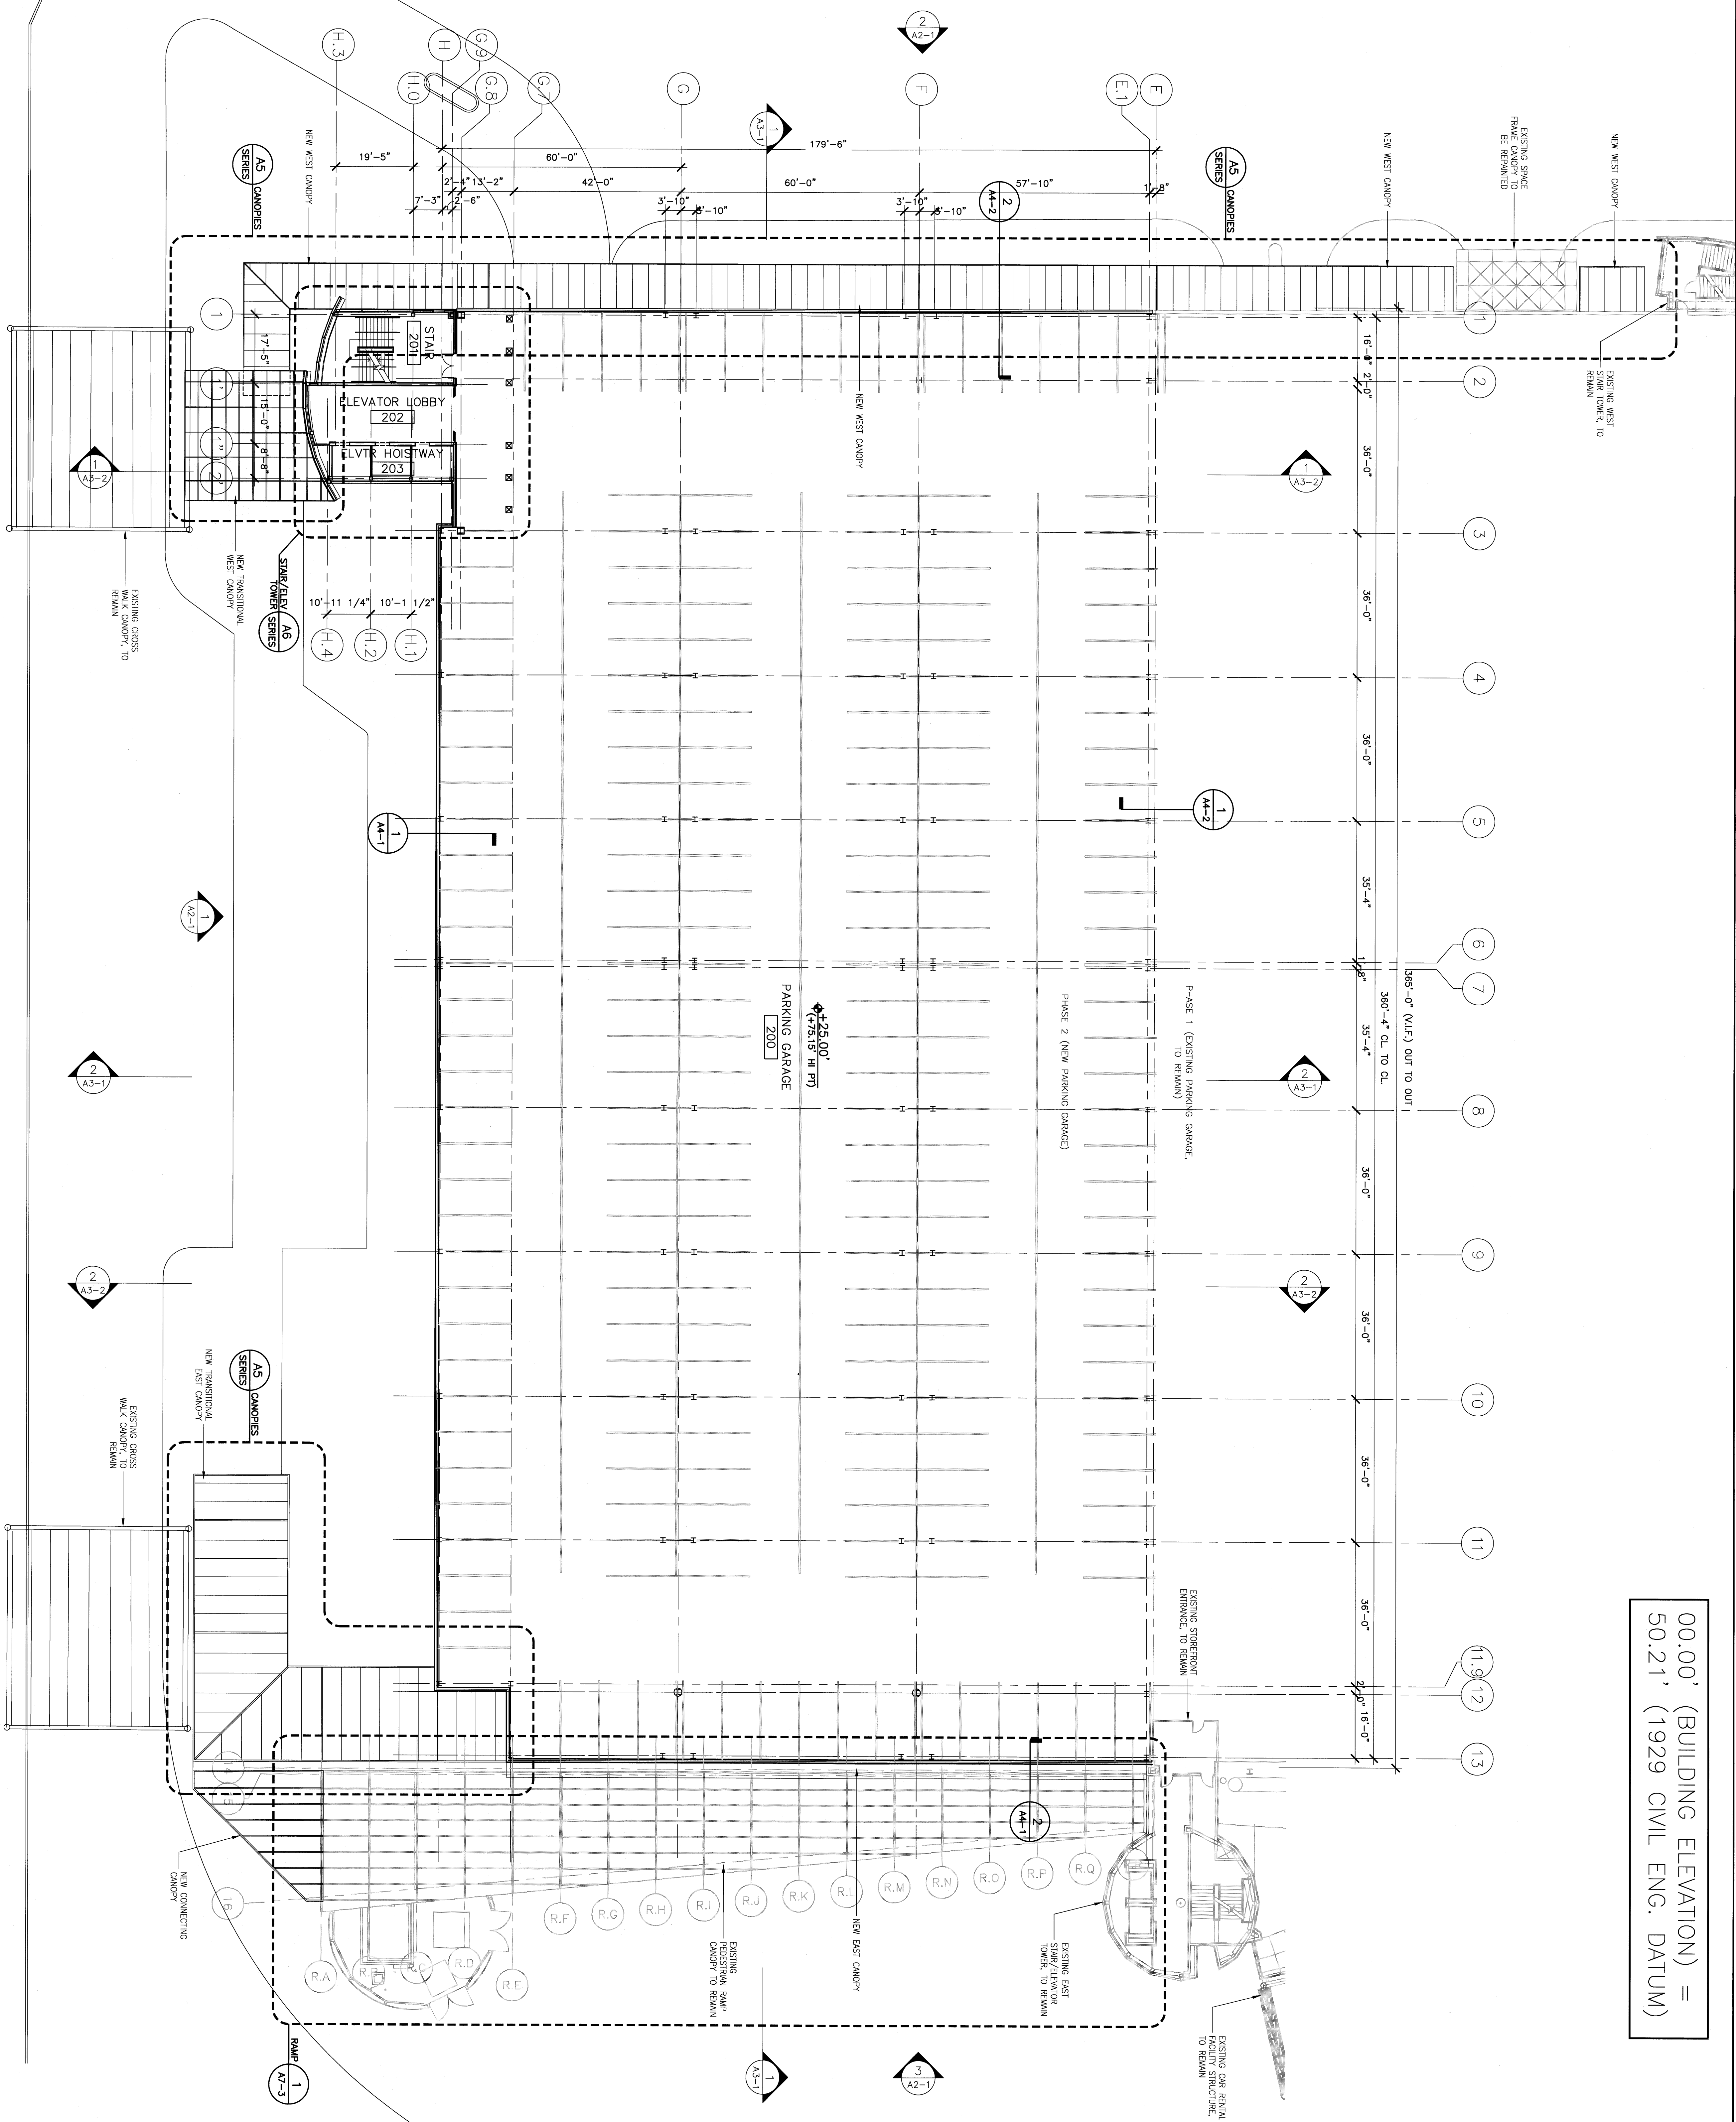

If this sheet is less than 30"x42 in size, it has been reduced. Graphic scales must be adjusted accordingly.

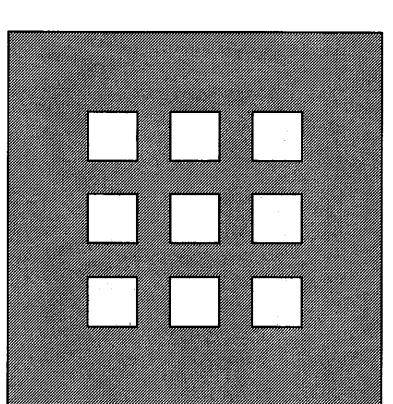

155 Massachusetts Ave
Boston, MA 02115
617-267-6408
Fax 617-267-1990

CONFORMED SET
FOR FIELD USE

CITY OF PORTLAND
PORTLAND, MAINE
DEPARTMENT OF
WATERFRONT AND
TRANSPORTATION



PHASE II
PARKING GARAGE
1001 WESTBROOK ST
PORTLAND, MAINE

No.	Date	Revision

**LEVEL 2
FLOOR PLAN**

 $116^{\circ}=1:0^{\circ}$

File Name	
A1-2	
Drawn By	
WG	
Checked By	Drawing No.
OK	
Job No.	
2808.00	
Date	
7/25/08	

A1-2