


1/16"=1' 0 10 20 30 40ft 1/8"=1' 0 5 10 15 20ft 1/4"=1' 0 2 4 6 8 10ft 1/2"=1' 0 1 2 3 4 5ft 3/4"=1' 0 1 2 3ft 1"=1' 0 1 2ft 1 1/2"=1' 0 1 2ft 3"=1' 0 1ft

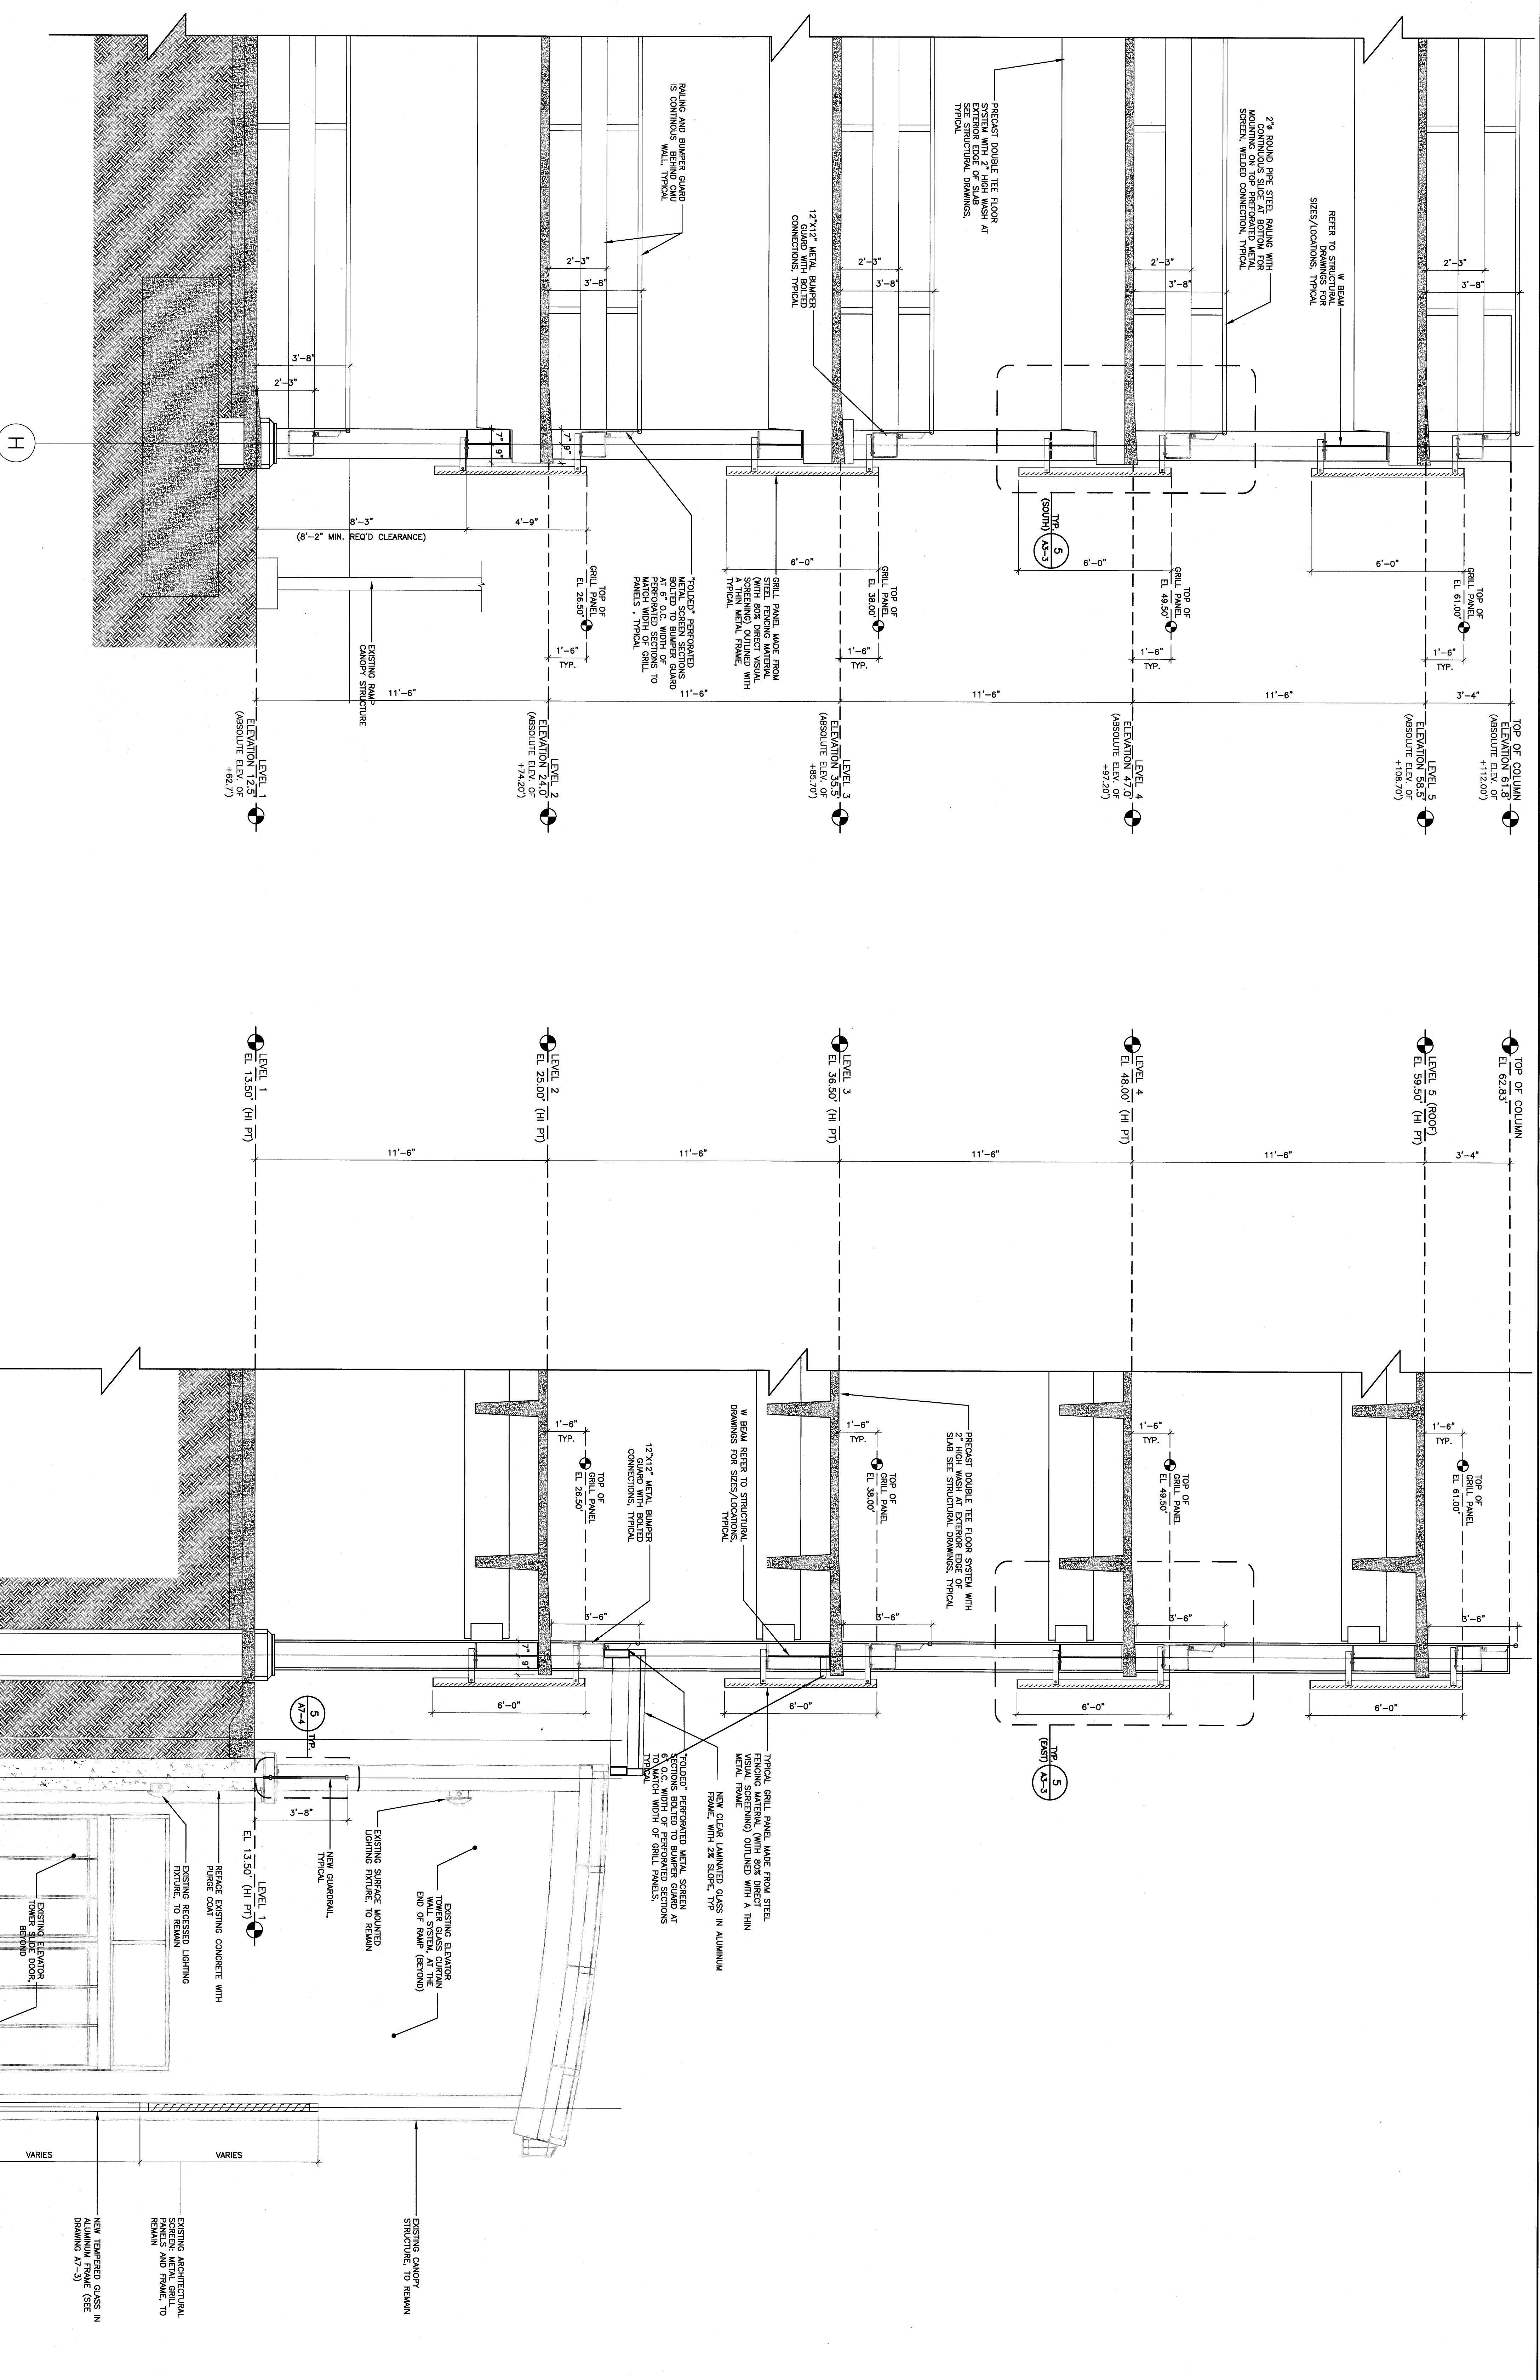

1 GARAGE SOUTH WALL-SECTION 1
SCALE: 3/8" = 1'-0"

2 GARAGE EAST WALL-SECTION 2
SCALE: 3/8" = 1'-0"

If this sheet is less than 30"x42" in size, it has been reduced. Graphic scales must be adjusted accordingly.

DOMENECH HICKS & KROCKMALNIC ARCHITECTS
 155 Massachusetts Ave.
 Boston, MA 02115
 617-267-6408
 Fax 617-267-1990

CITY OF PORTLAND
 PORTLAND, MAINE
 DEPARTMENT OF WATERFRONT AND TRANSPORTATION

PORTLAND INTERNATIONAL JETPORT
 PHASE II
 PARKING GARAGE
 1001 WESTBROOK ST.,
 PORTLAND, MAINE

CONFORMED SET FOR FIELD USE

No.	Date	Revision

TITLE
 GARAGE WALL SECTIONS 1 & 2

Scale: 3/8" = 1'-0"

Drawn by: AD-1&2
 Checked by: [blank]
 Date: 04/20/08
 Drawing No.: A4-1
 Date: 02/28/08