

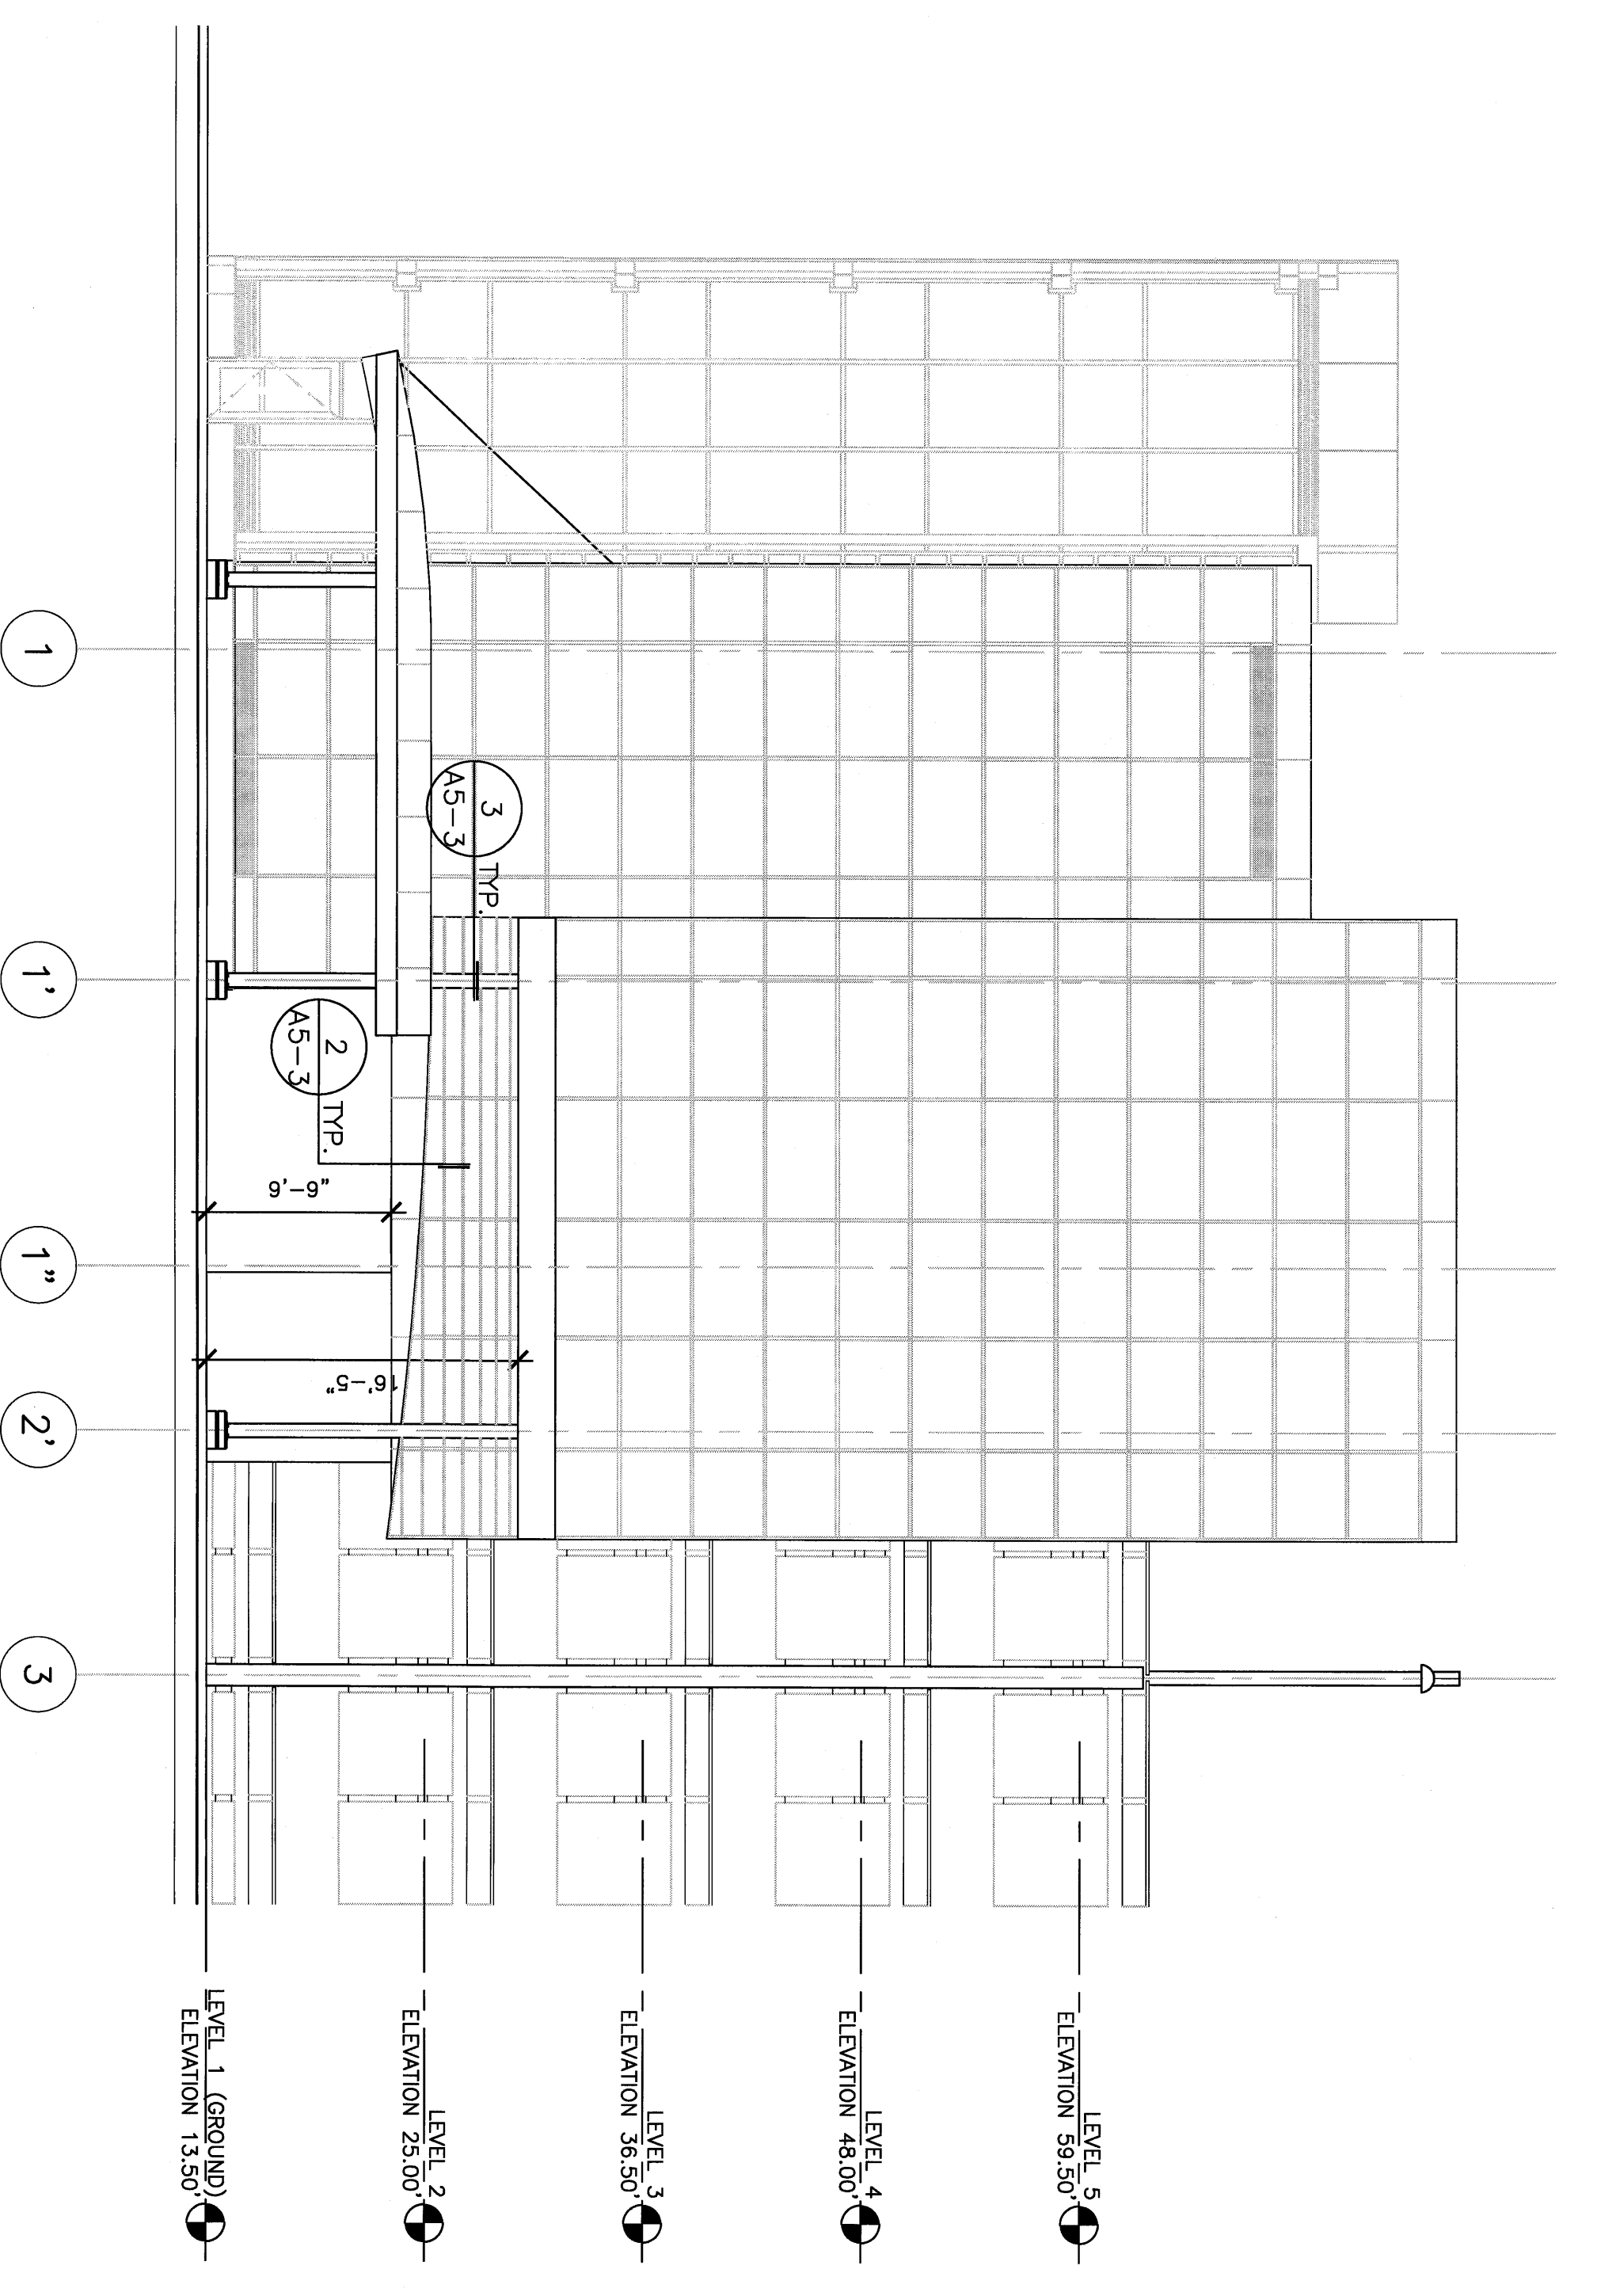
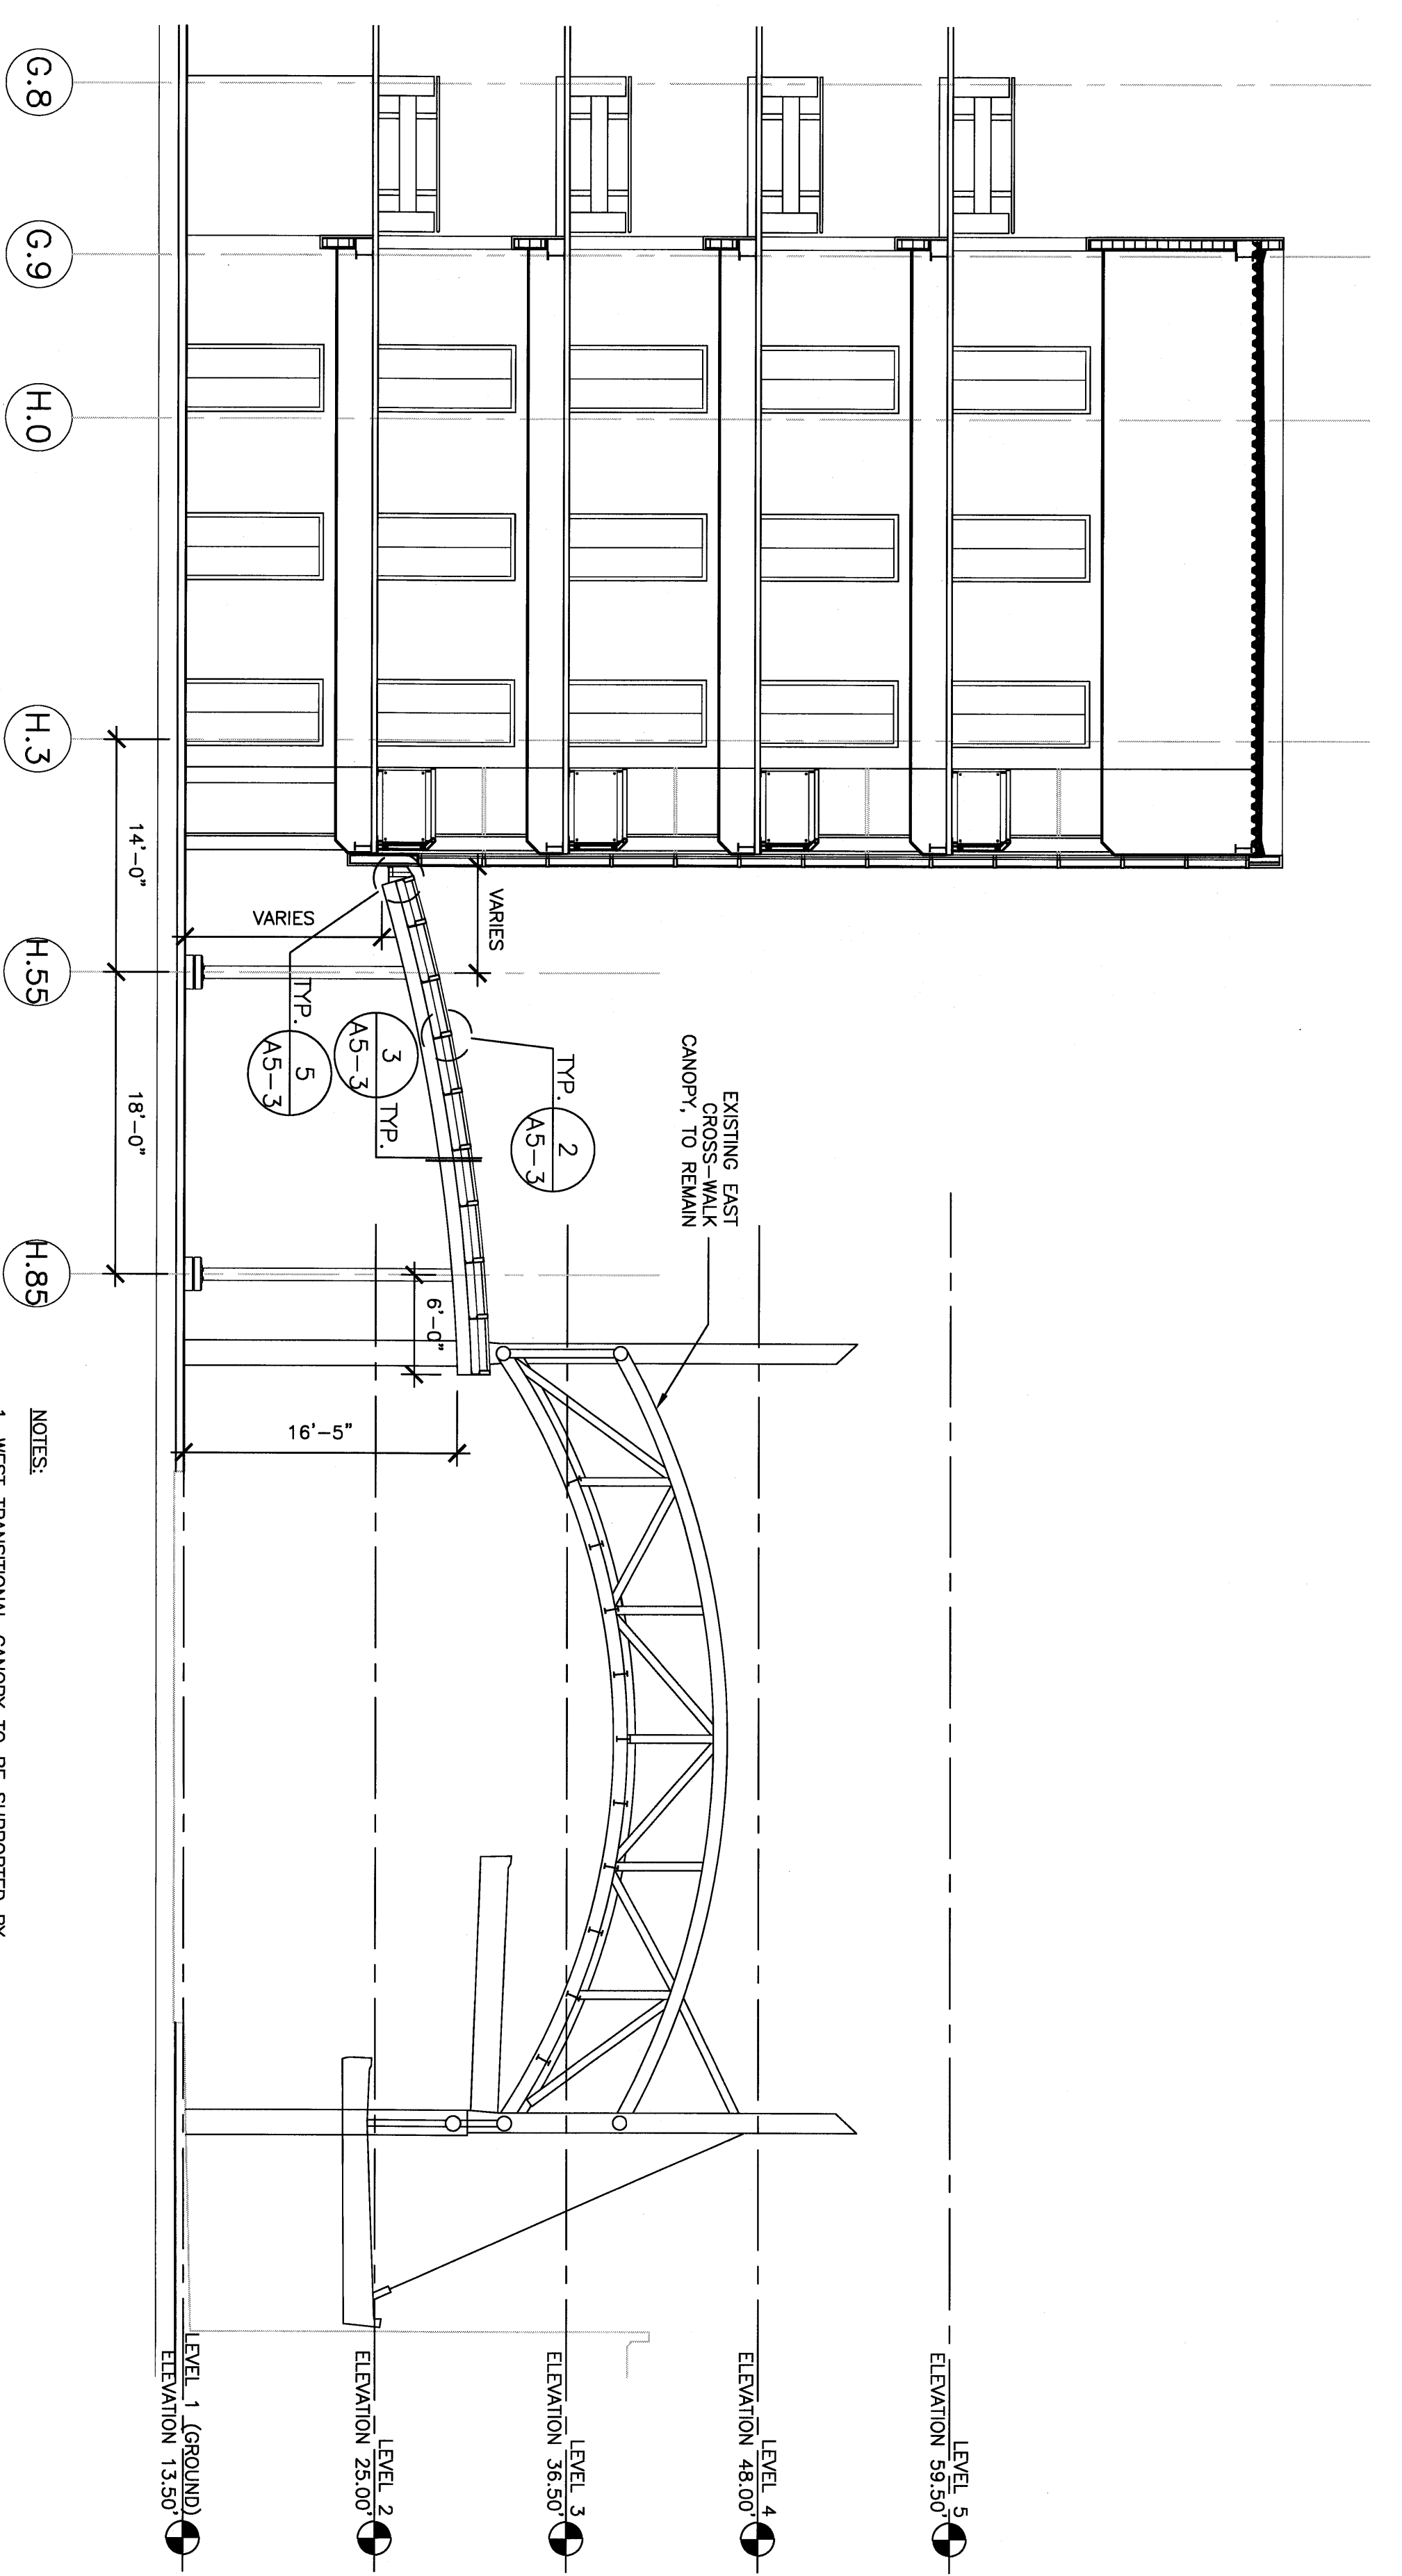


1/16"=1' 0 10 20 30 40ft 1/8"=1' 0 5 10 15 20ft 1/4"=1' 0 2 4 6 8 10ft 1/2"=1' 0 1 2 3 4 5ft 3/4"=1' 0 1 2 3ft 1"=1' 0 1 2ft 1 1/2"=1' 0 1 2ft 3"=1' 0 1ft

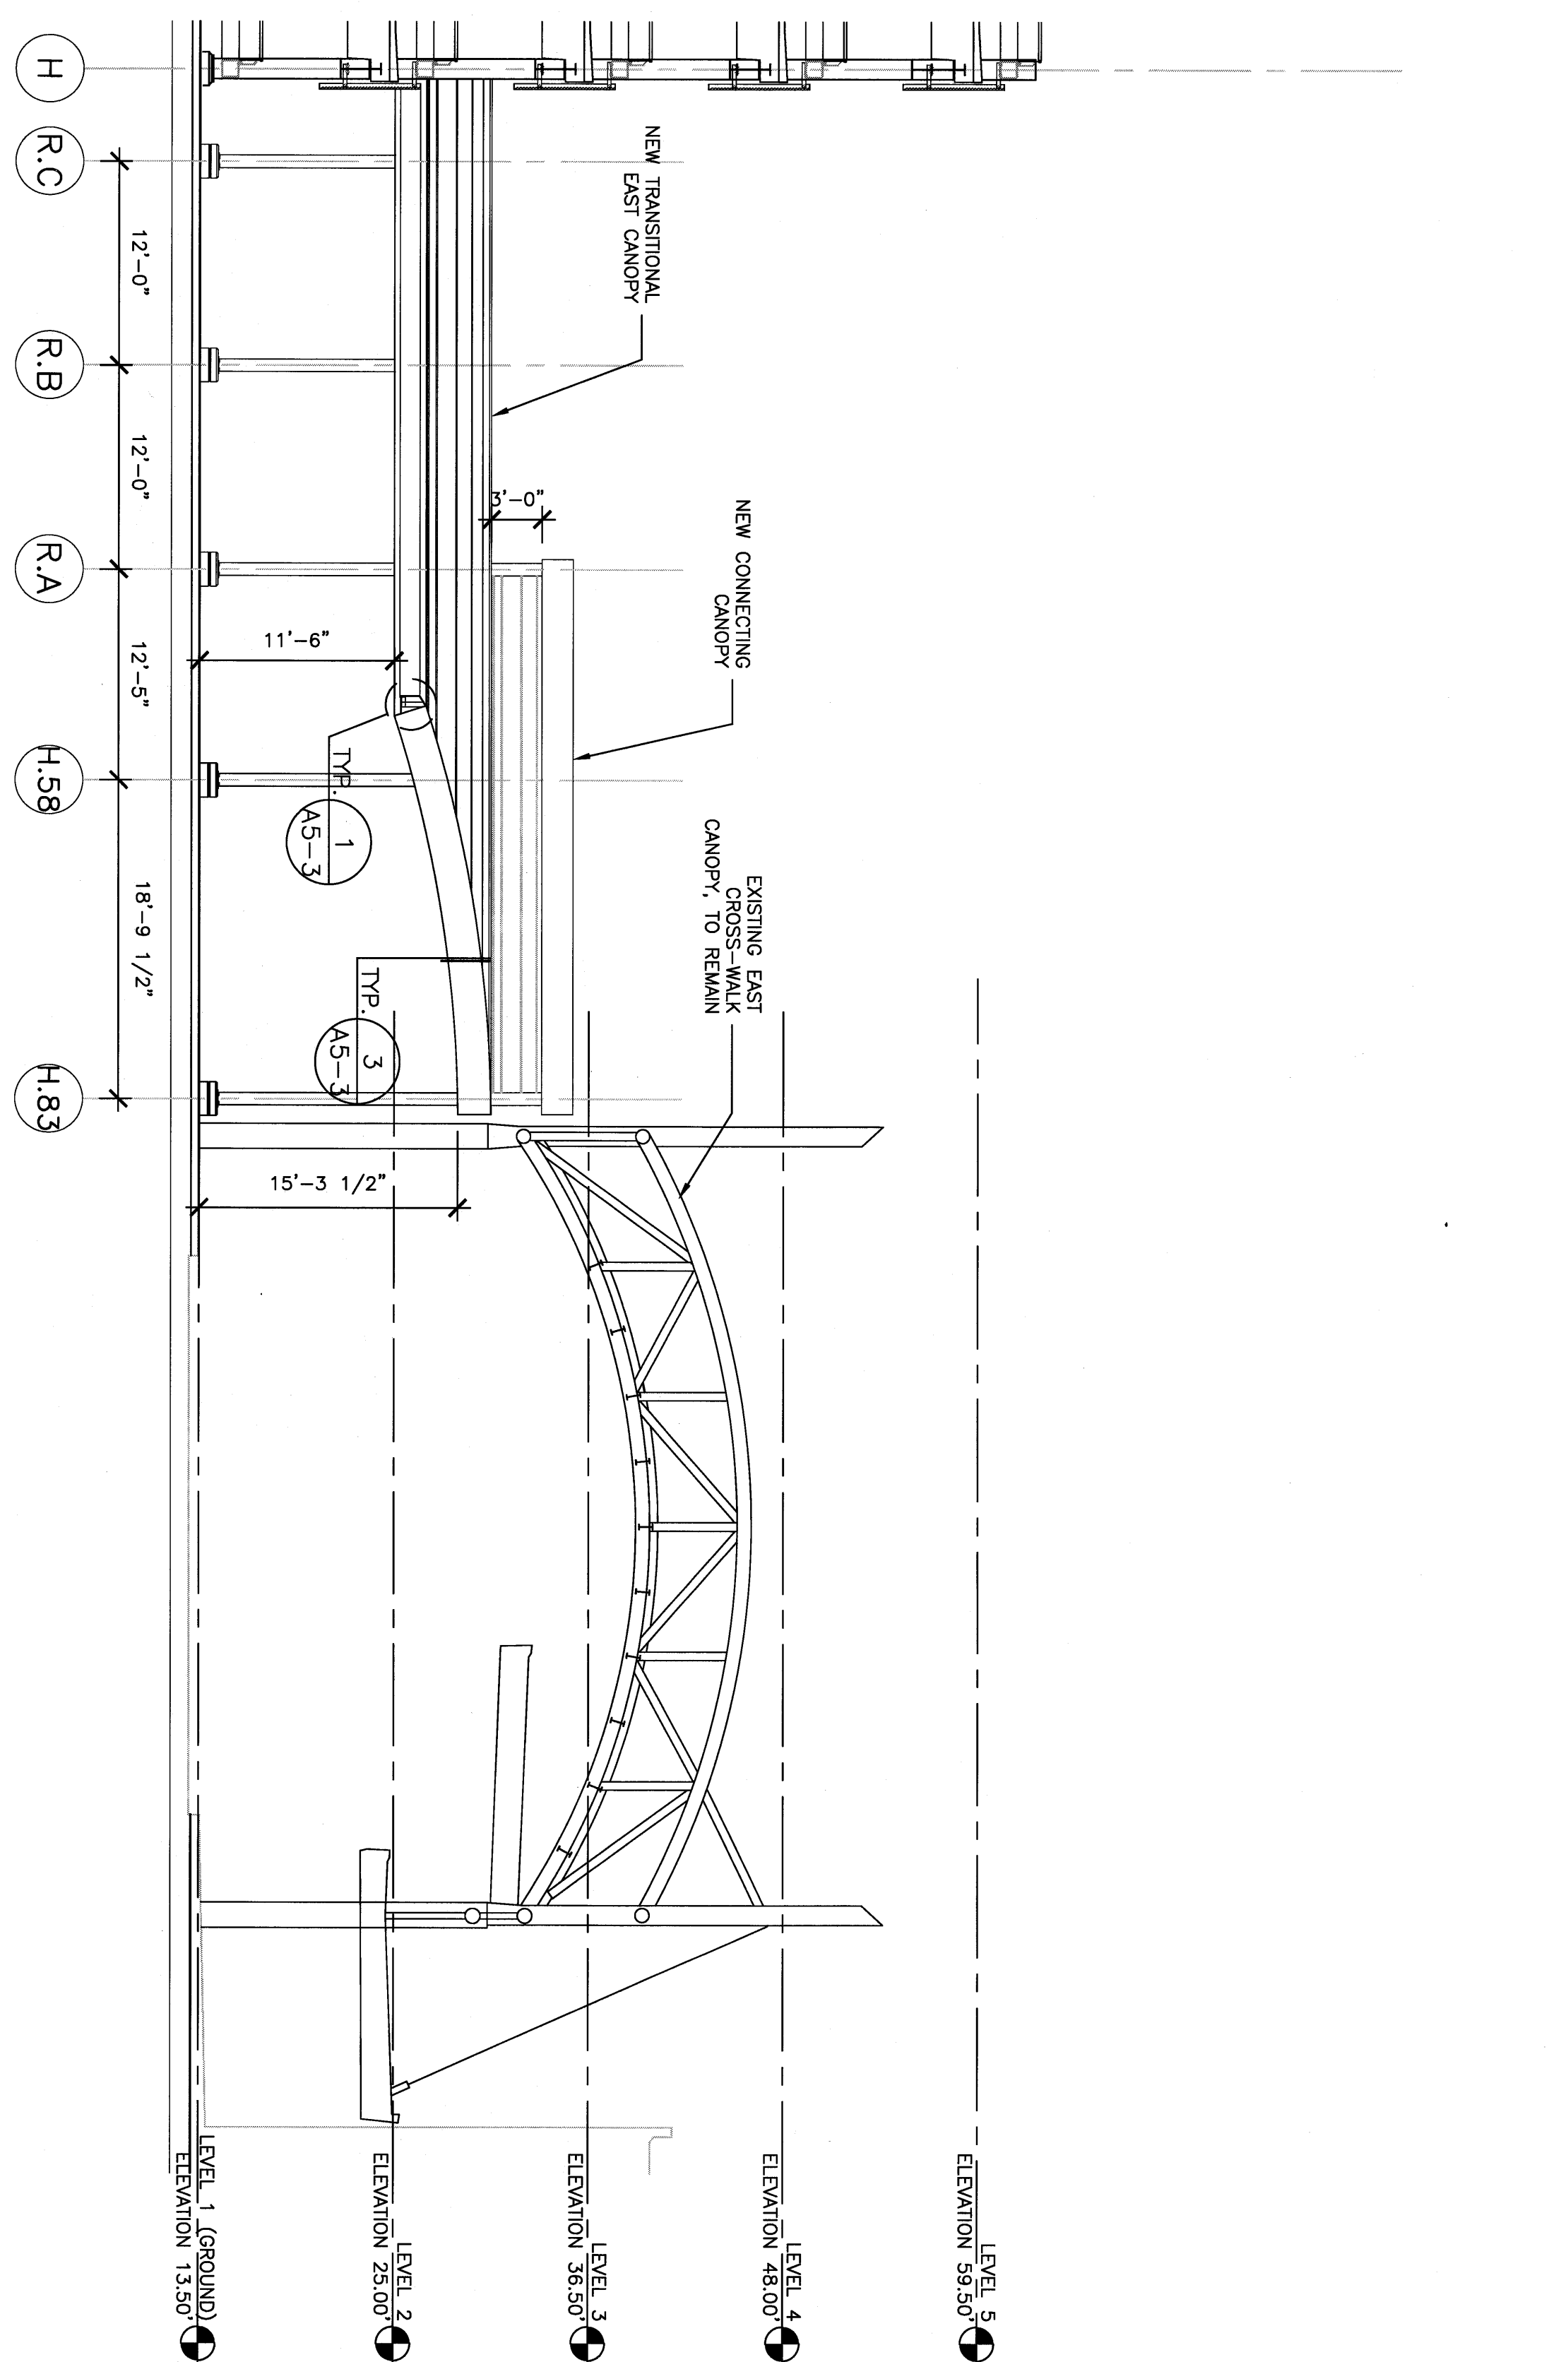

1 WEST TRANSITIONAL CANOPY SECTION
1/8" = 1'-0"


2 WEST TRANSITIONAL CANOPY SOUTH ELEVATION
1/8" = 1'-0"

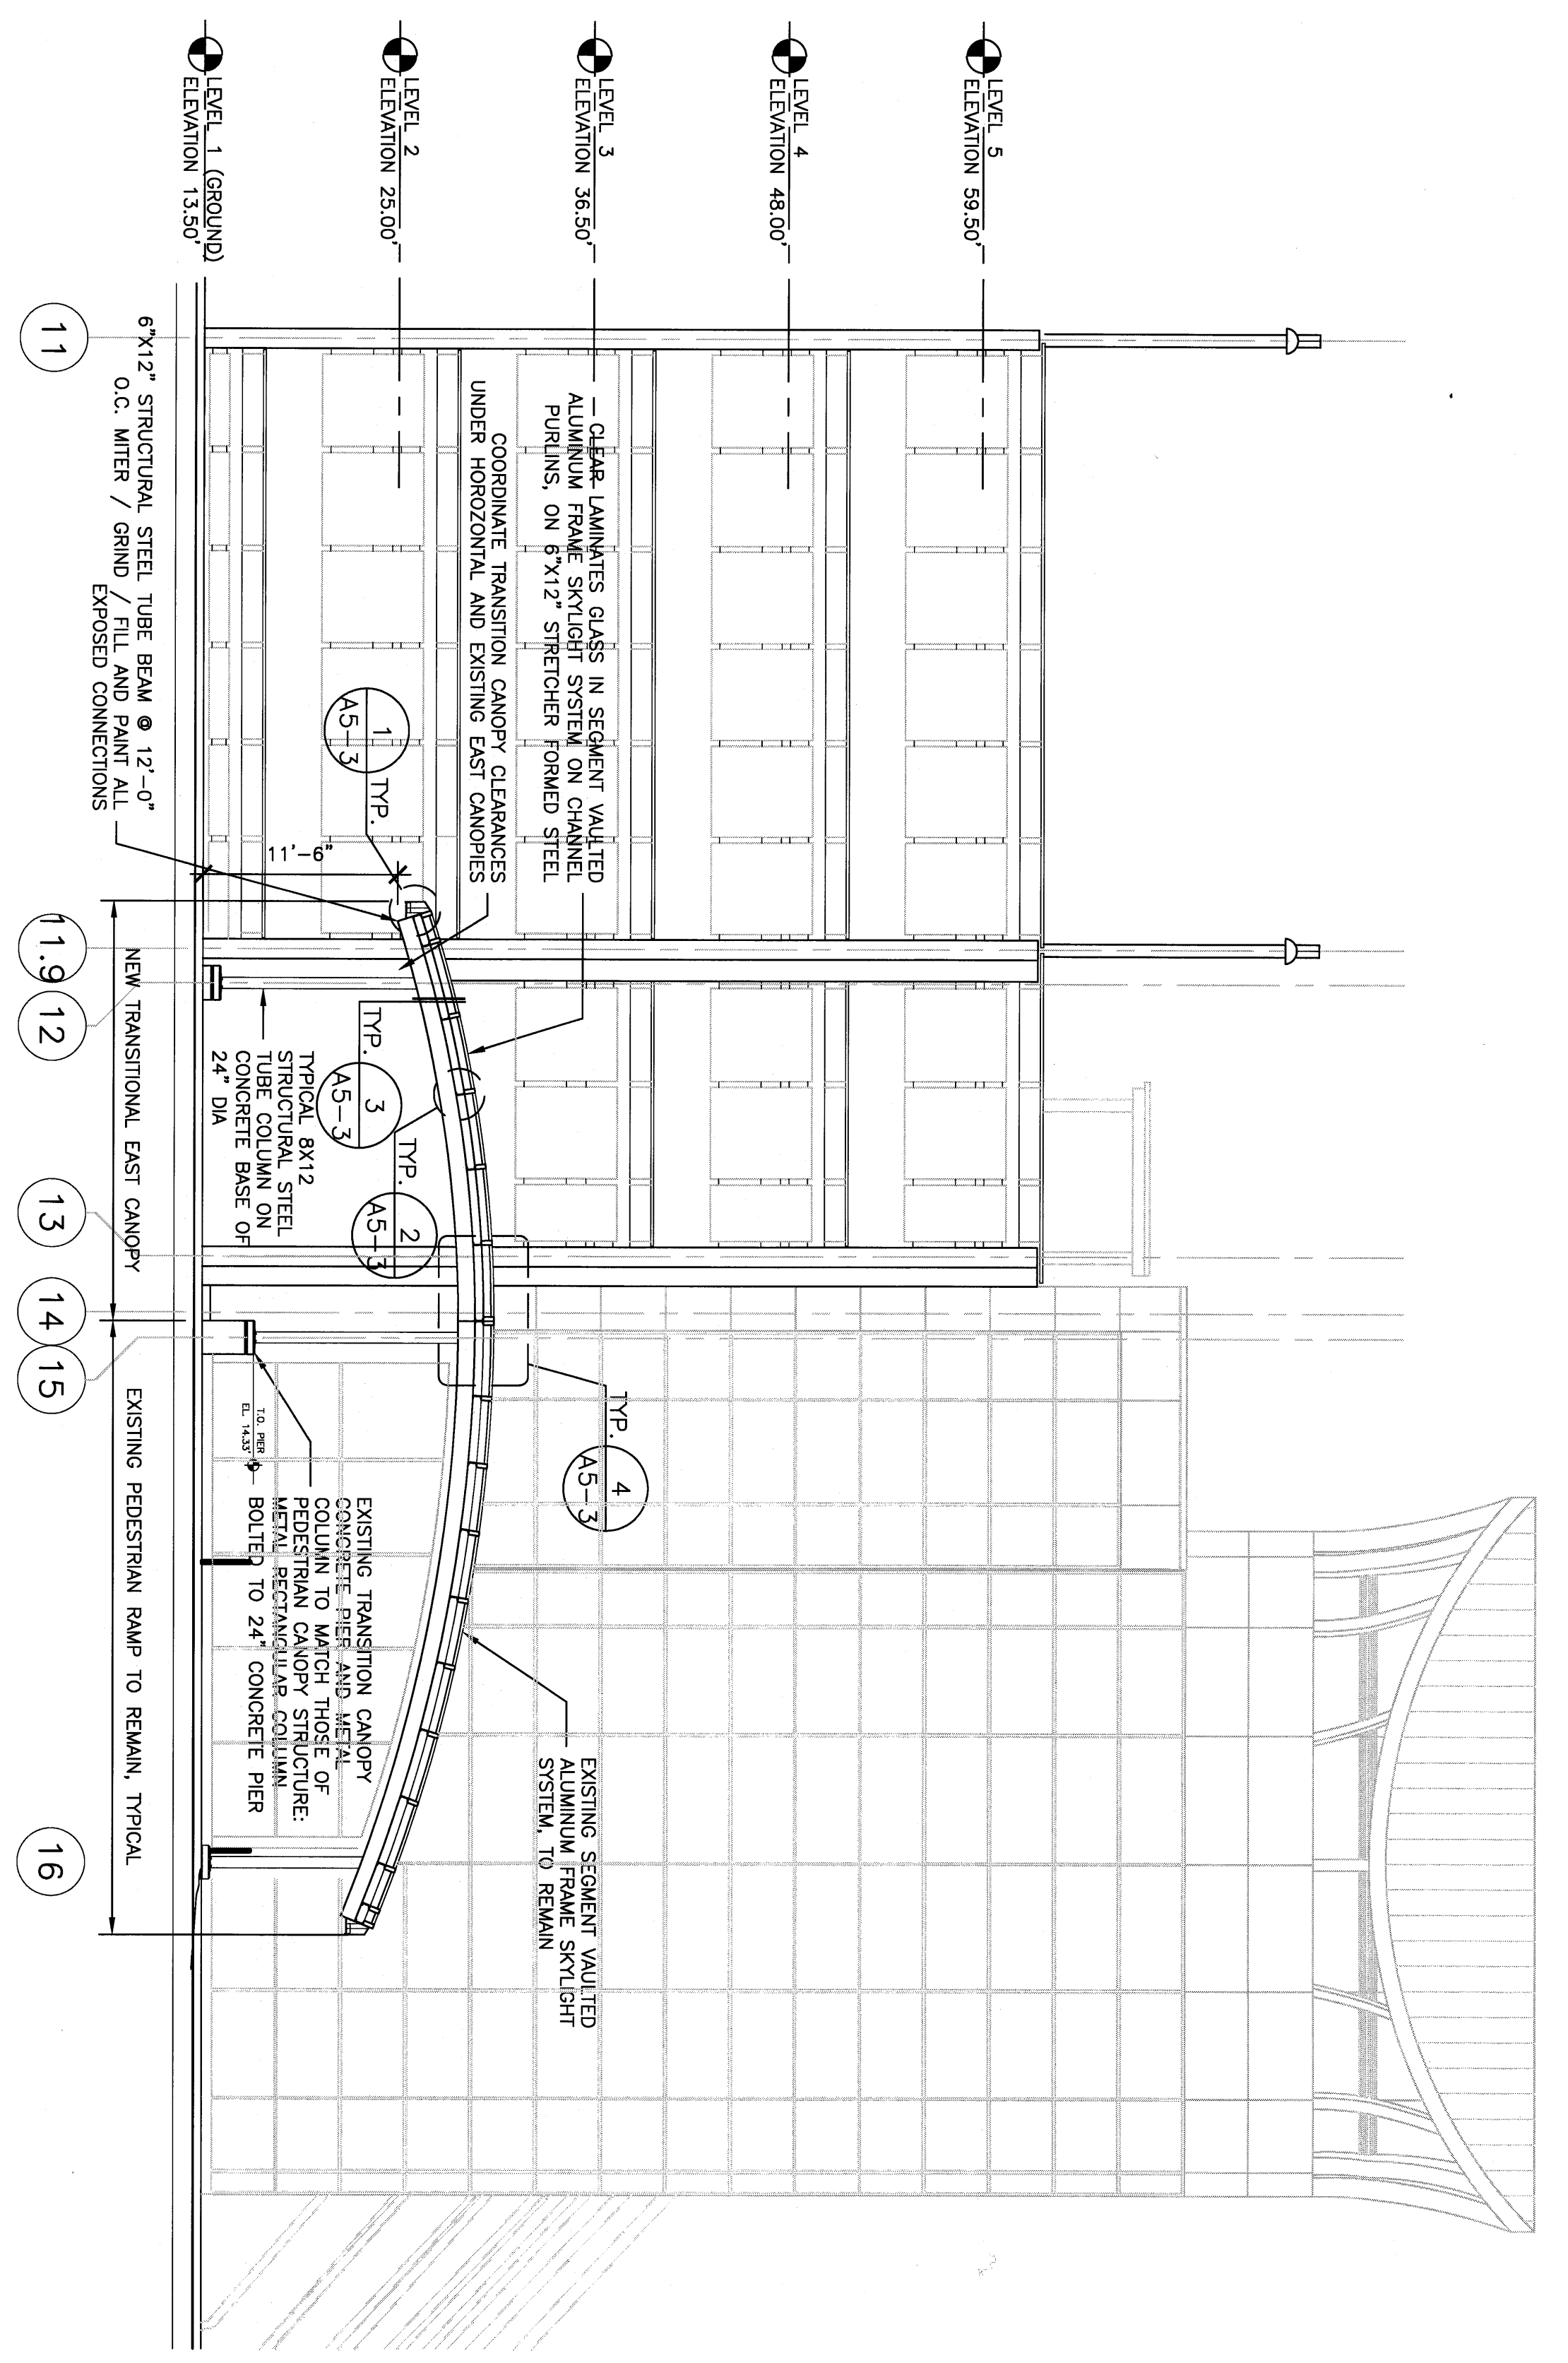

3 EAST TRANSITIONAL CANOPY SECTION
1/8" = 1'-0"

4 EAST TRANSITIONAL CANOPY WEST ELEVATION
1/8" = 1'-0"

If this sheet is less than 30"x42" in size, it has been reduced. Graphic scales must be adjusted accordingly.

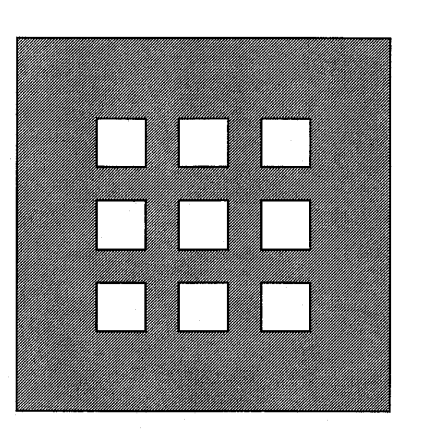

**DOMENECH
HICKS &
KROCKMALNIC
ARCHITECTS**
155 Massachusetts Ave.
Boston MA 02115
617-267-6408
Fax 617-267-1990

CONFORMED SET
FOR FIELD USE

CITY OF PORTLAND
PORTLAND, MAINE
DEPARTMENT OF
WATERFRONT AND
TRANSPORTATION



PORTLAND
INTERNATIONAL
JETPORT
PHASE II
PARKING GARAGE
1001 WESTBROOK ST.,
PORTLAND, MAINE

TRANSITIONAL CANOPIES
SECTIONS & ELEVATIONS

| No. | Date | Revision |
|-----|------|----------|
| | | |
| | | |
| | | |
| | | |

Scale: 1/8" = 1'-0"

File Name: AS-2
Drawn by: [blank]
Checked by: [blank]
Date: 04/15/08
Drawing No.: [blank]
Job No.: 2608
Title: AS-2