




NOTE:
HEATED GUTTER AND SNOW GUARD WILL BE INSTALLED AT ALL CANOPIES, WITH THE EXCEPTION OF THE WEST CANOPY.

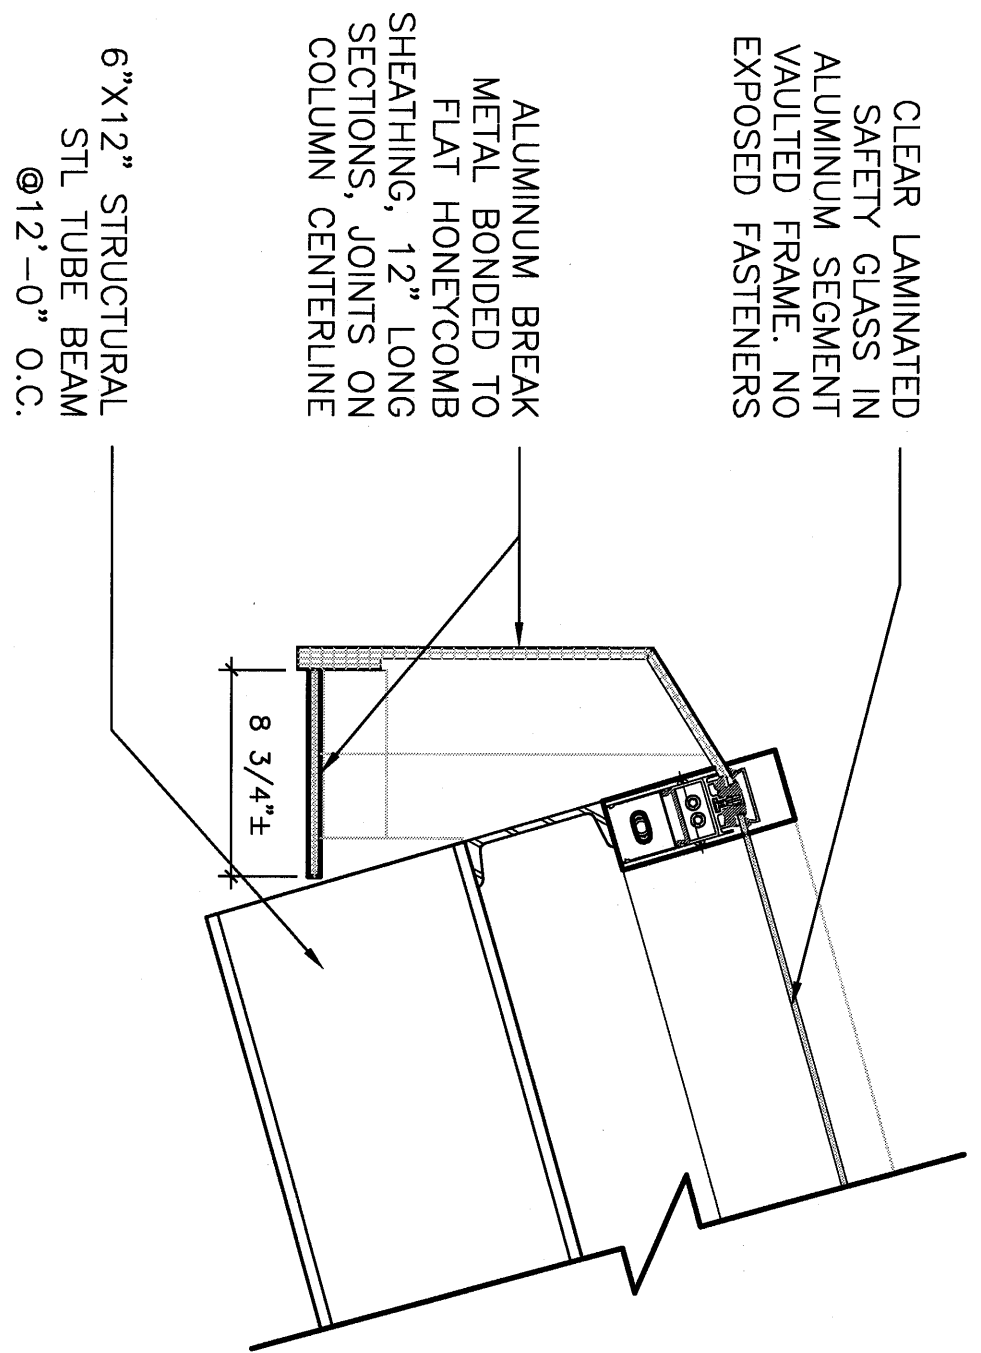


1 TYPICAL SECTION DETAIL
SCALE 1 1/2" = 1'-0"

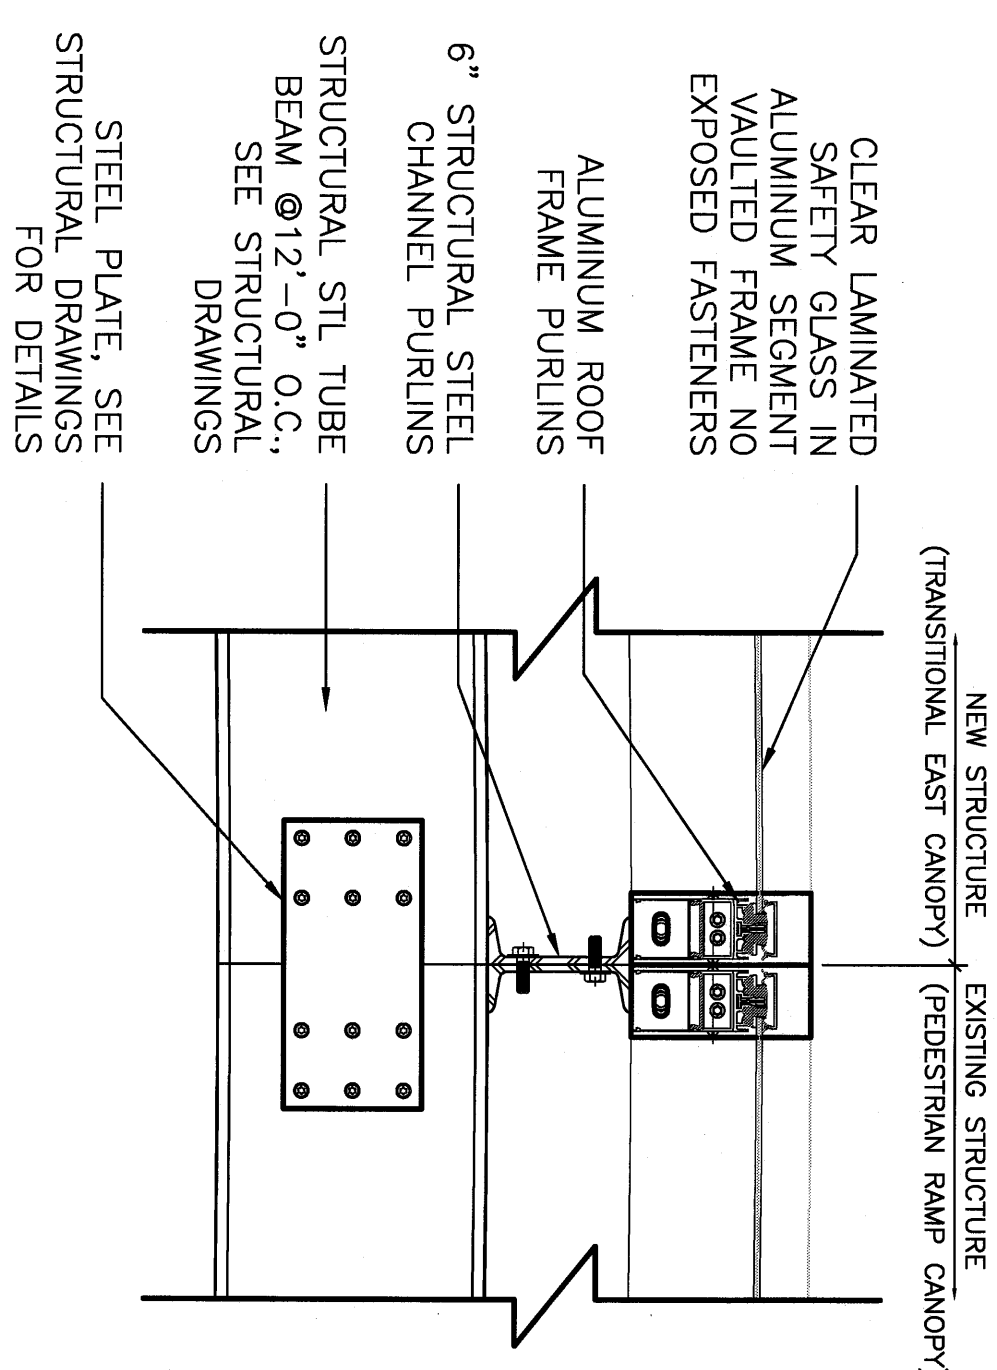


4 TYPICAL SECTION DETAIL
SCALE 1 1/2" = 1'-0"

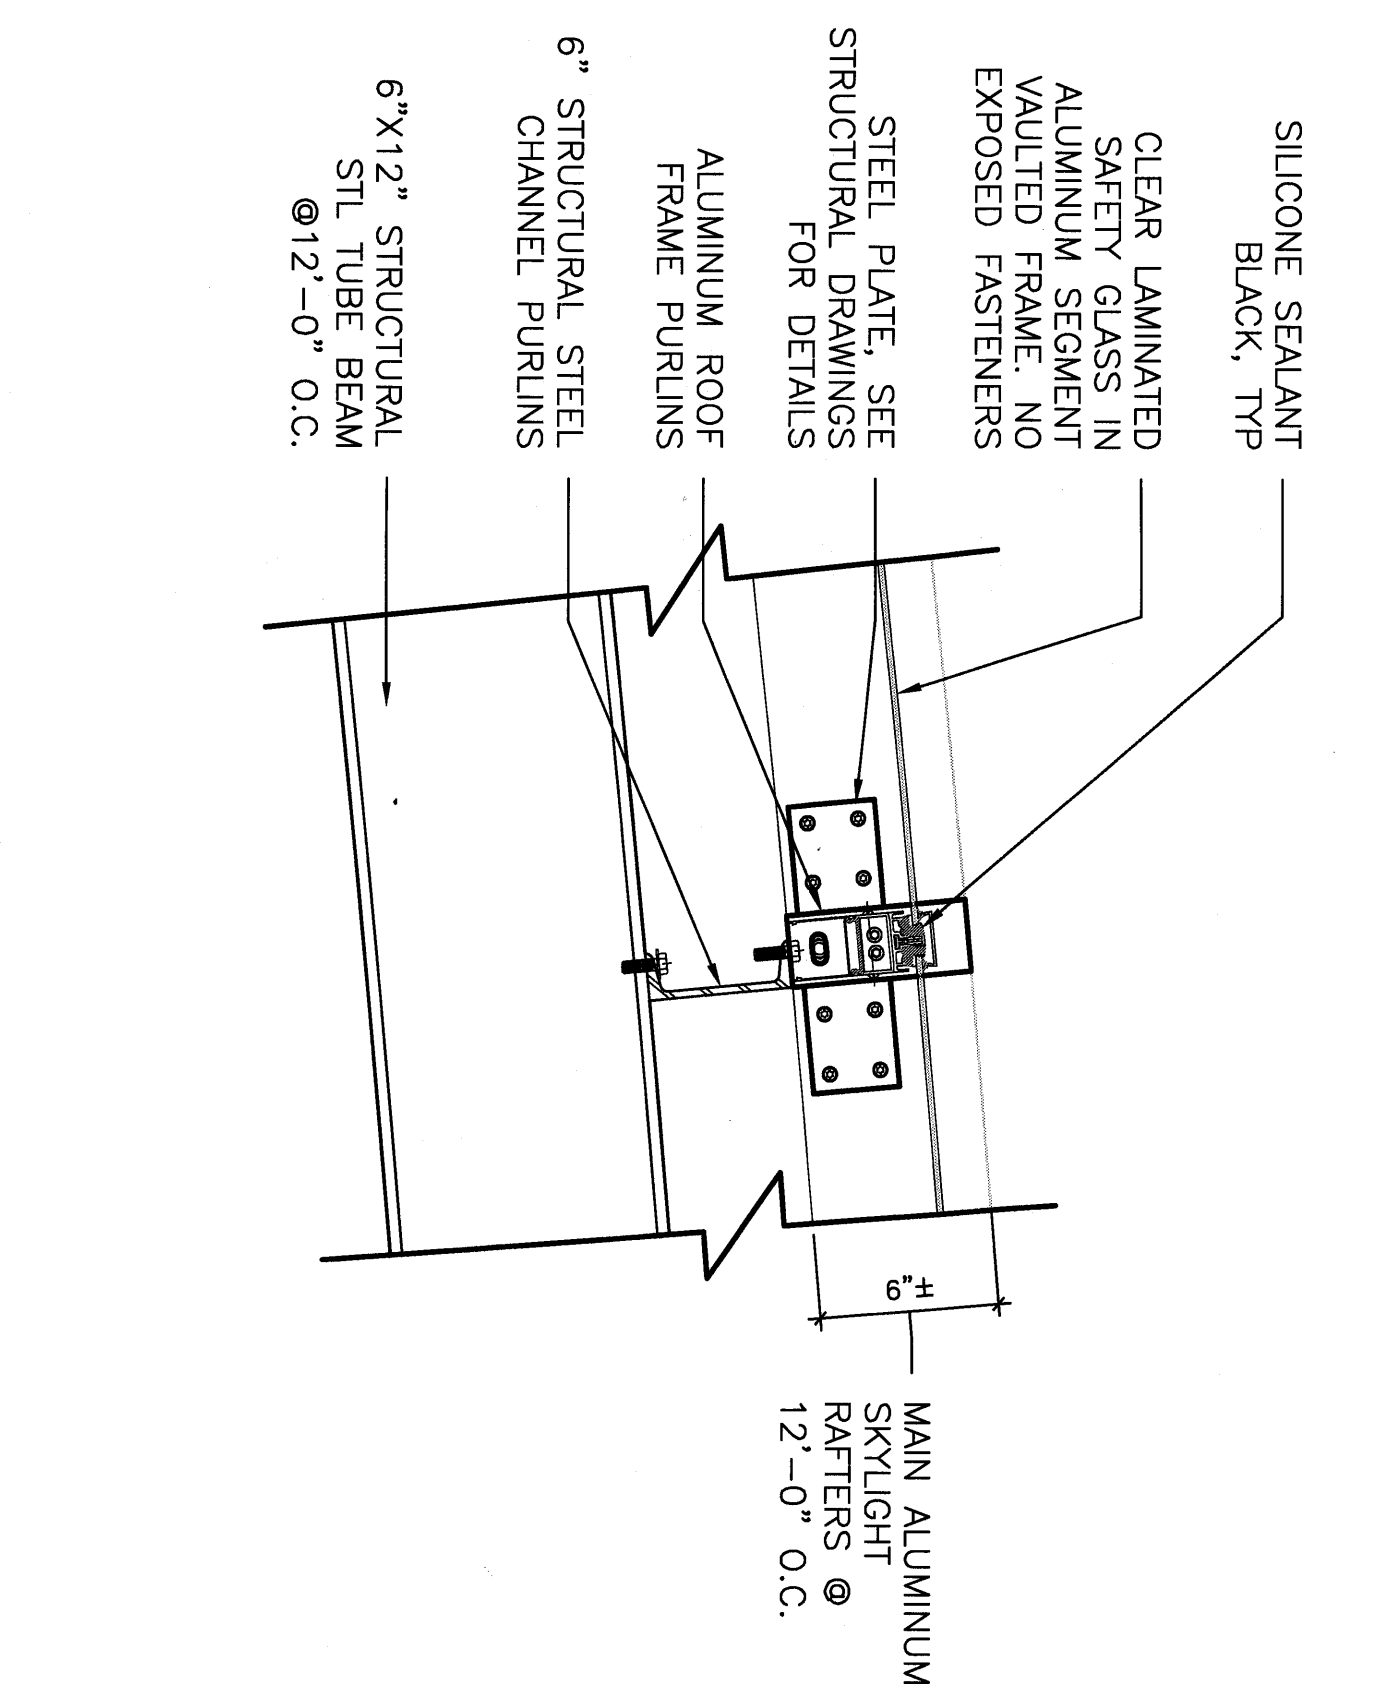


2 TYPICAL SECTION DETAIL
SCALE 1 1/2" = 1'-0"

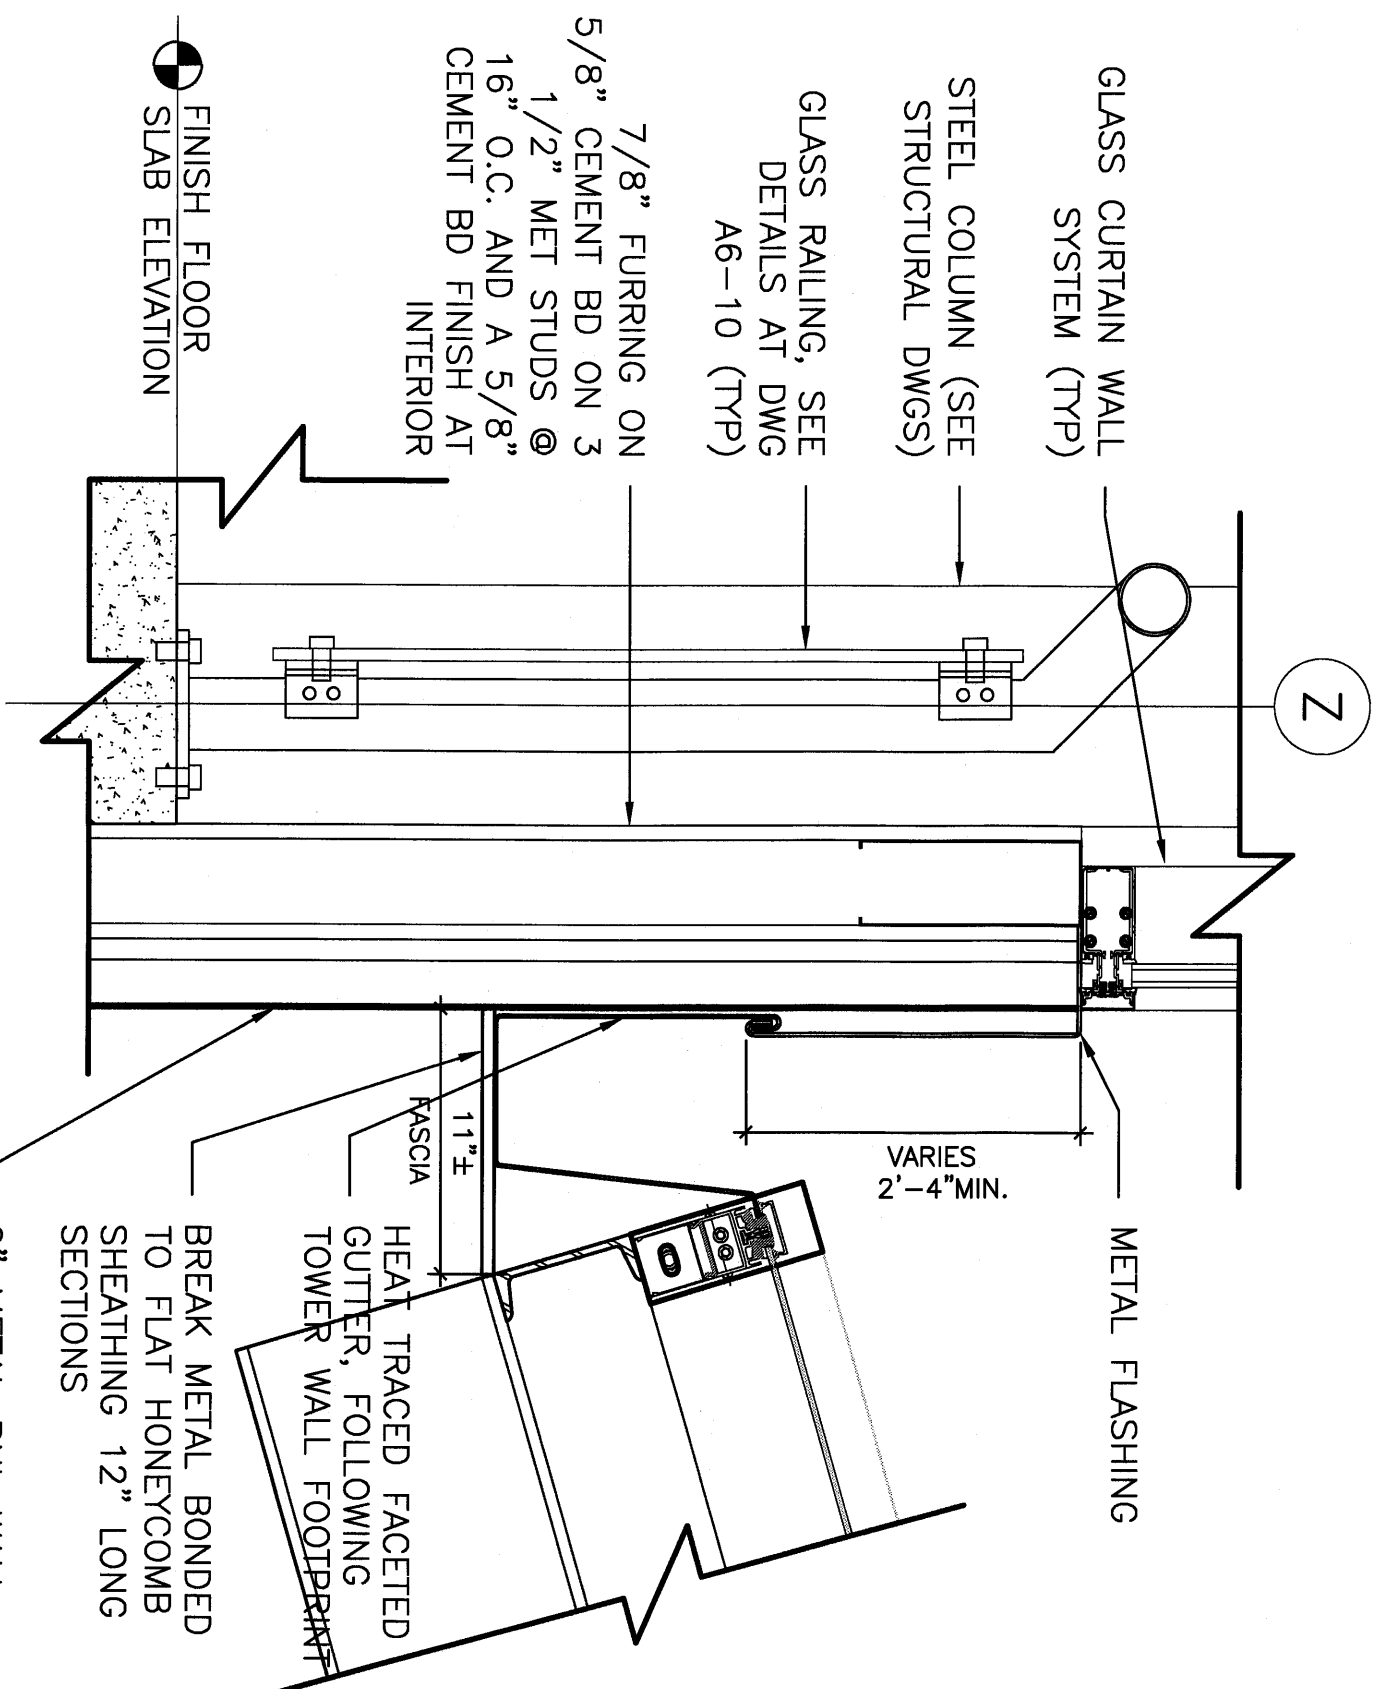

5 TYPICAL SECTION DETAIL
SCALE 1 1/2" = 1'-0"

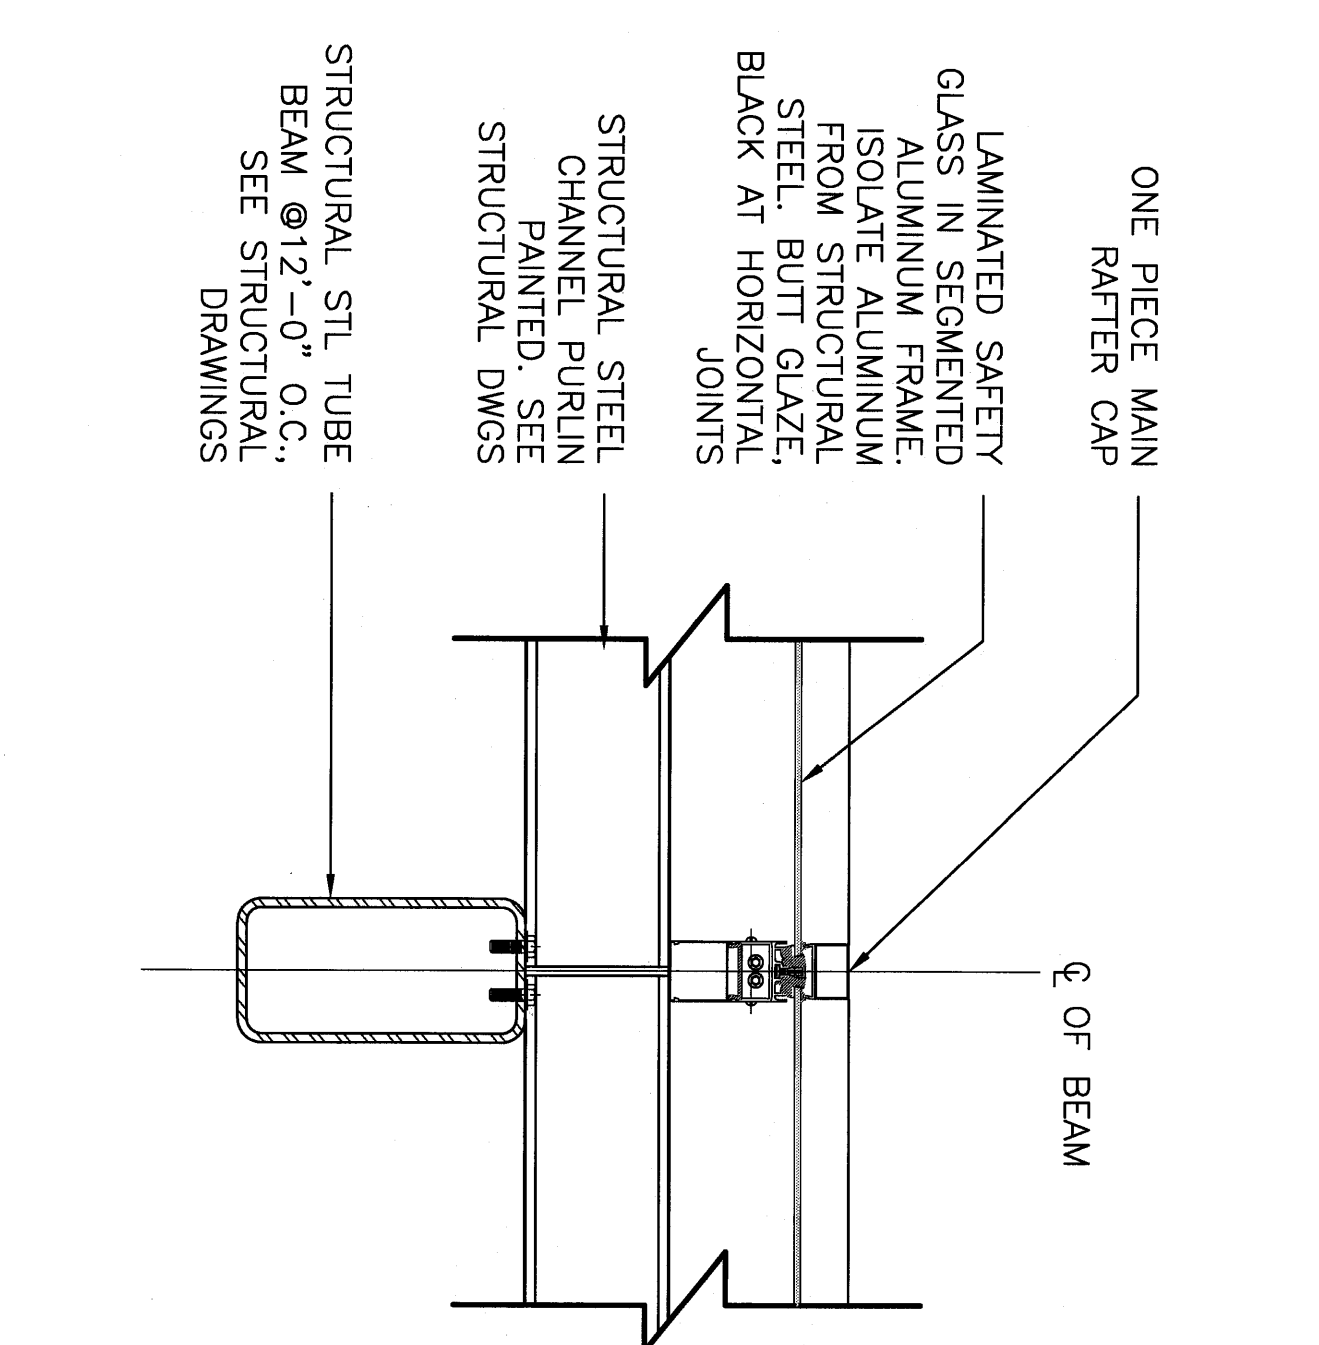


3 TYPICAL SECTION DETAIL
SCALE 1 1/2" = 1'-0"

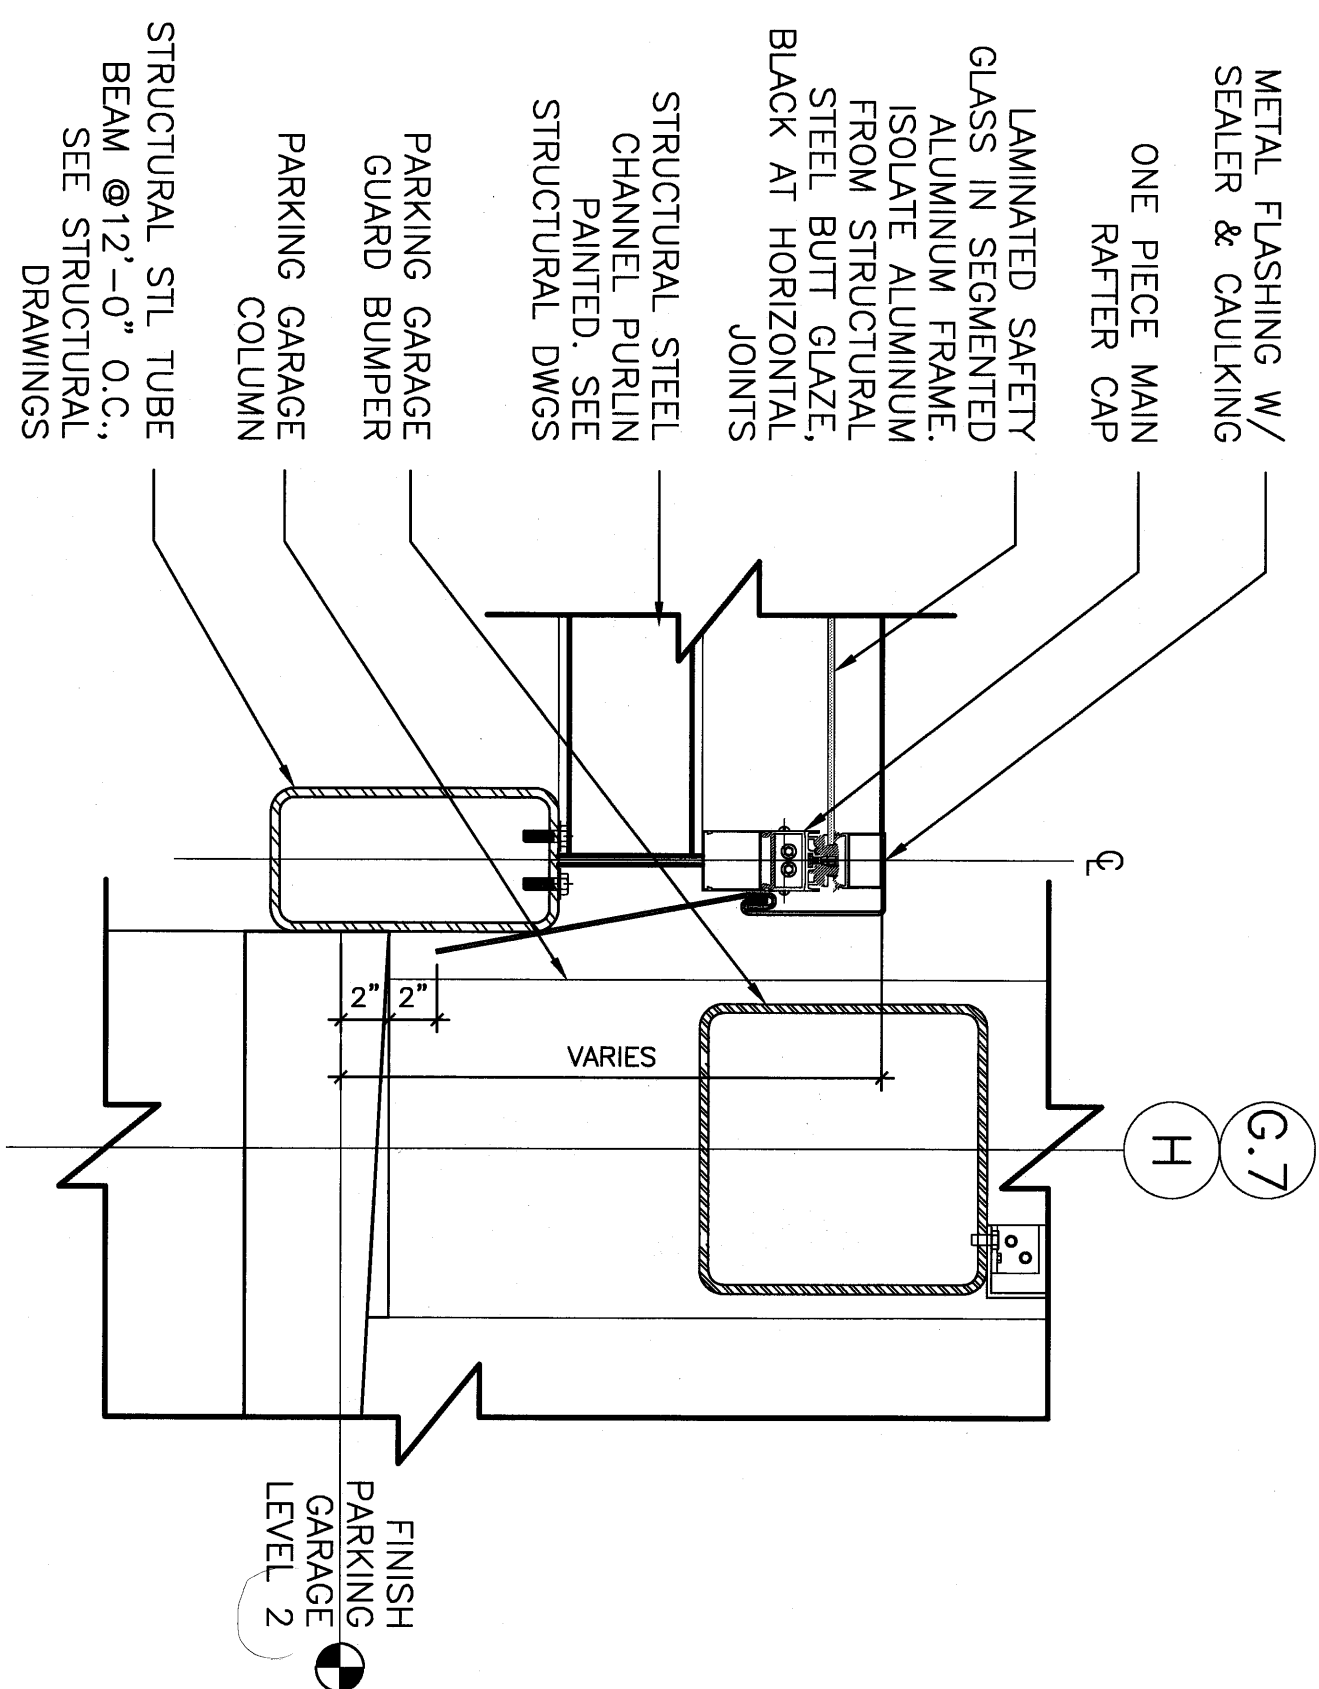


6 TYPICAL SECTION DETAIL
SCALE 1 1/2" = 1'-0"


NOTE:
THE DESIGN INTENT OF THIS DETAIL IS TO EXTEND THE NEW TRANSITIONAL CANOPY UNDER THE EXISTING CANOPY IN ORDER TO PROVIDE FOR RAIN PROTECTION OF THE PEDESTRIANS

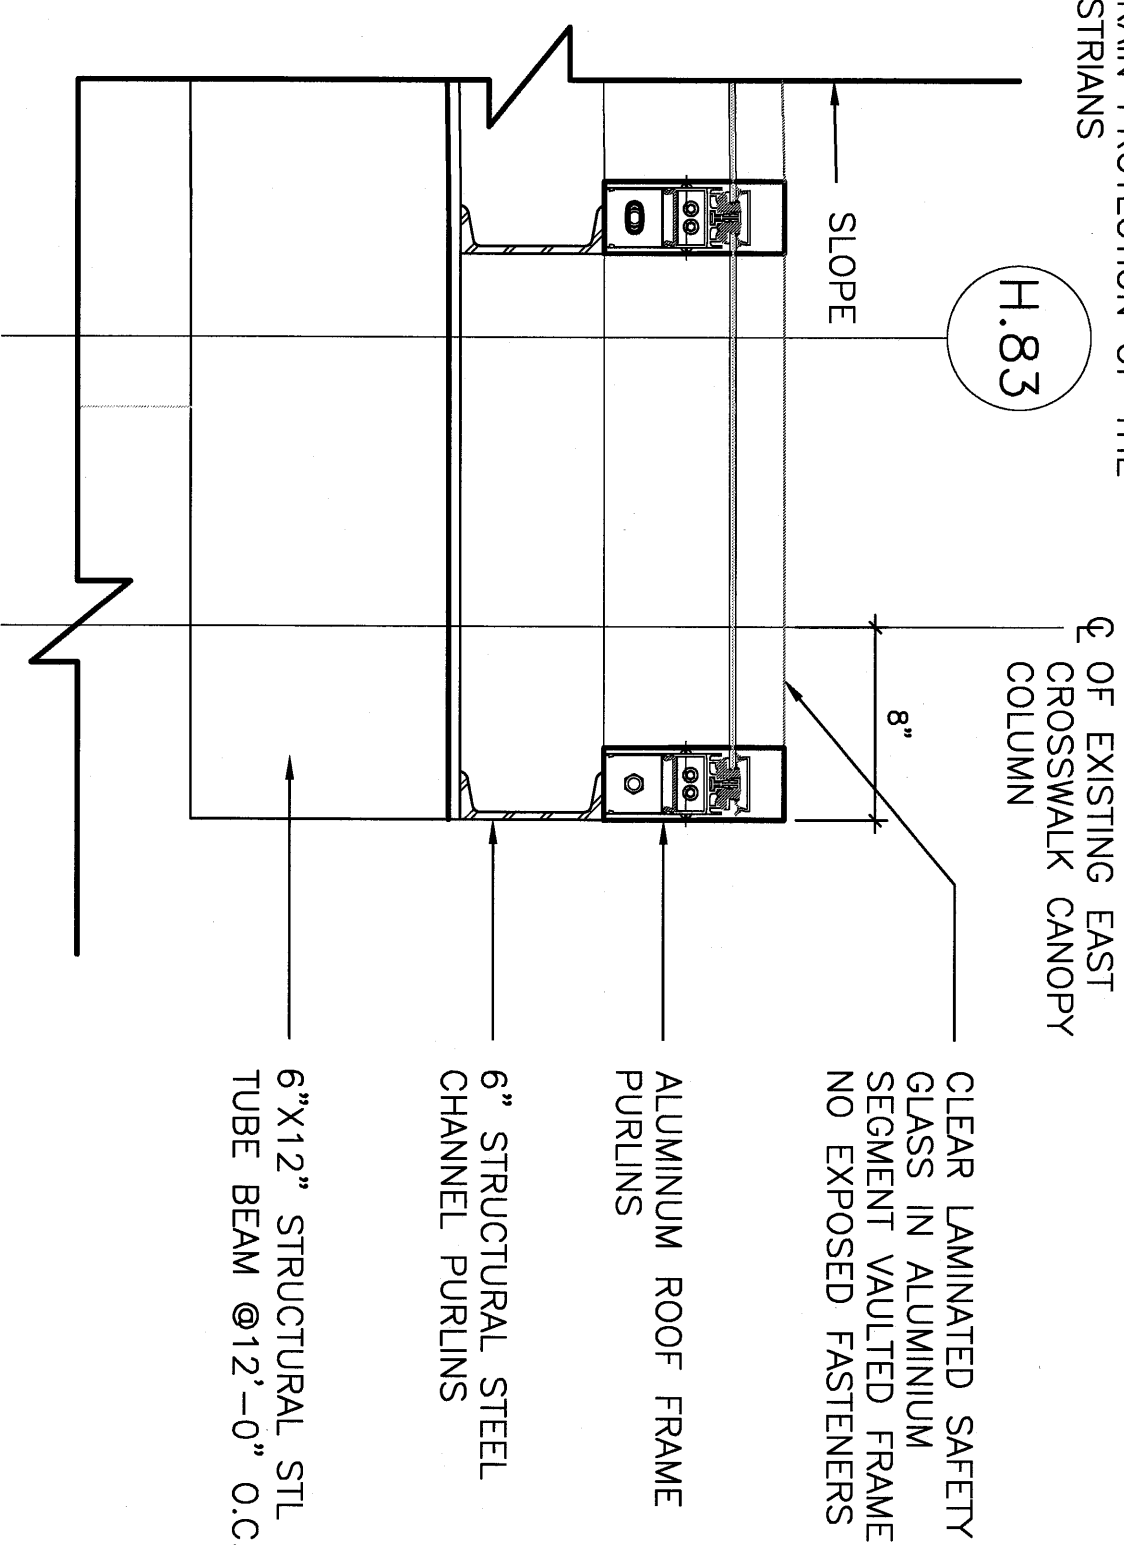

7 SECTION DETAIL BETWEEN CROSSWALK CANOPY
SCALE 1 1/2" = 1'-0"

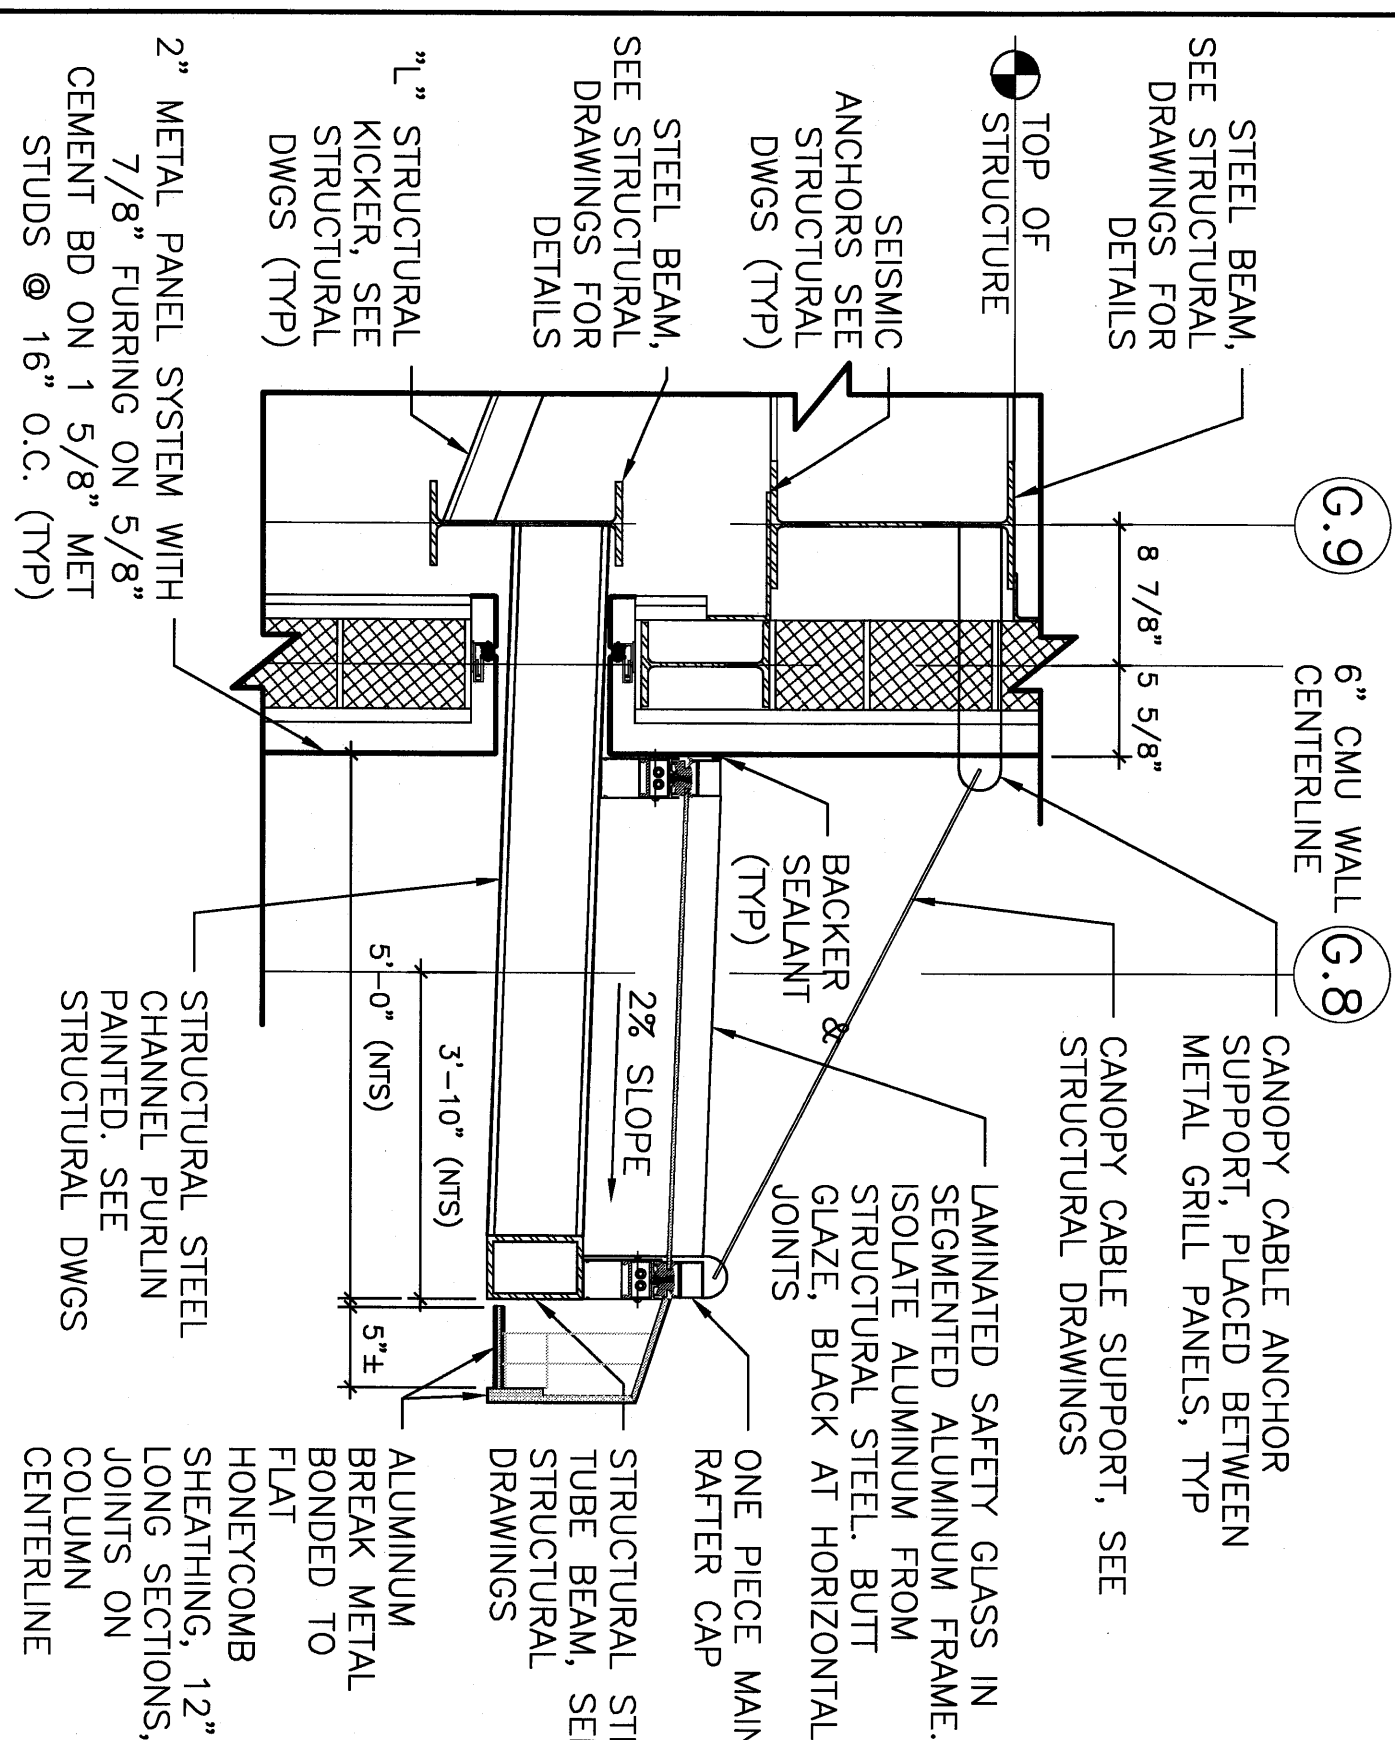

9 STAIR/ELEVATOR TOWER CANOPY SECTION DETAIL
SCALE 1" = 1'-0"

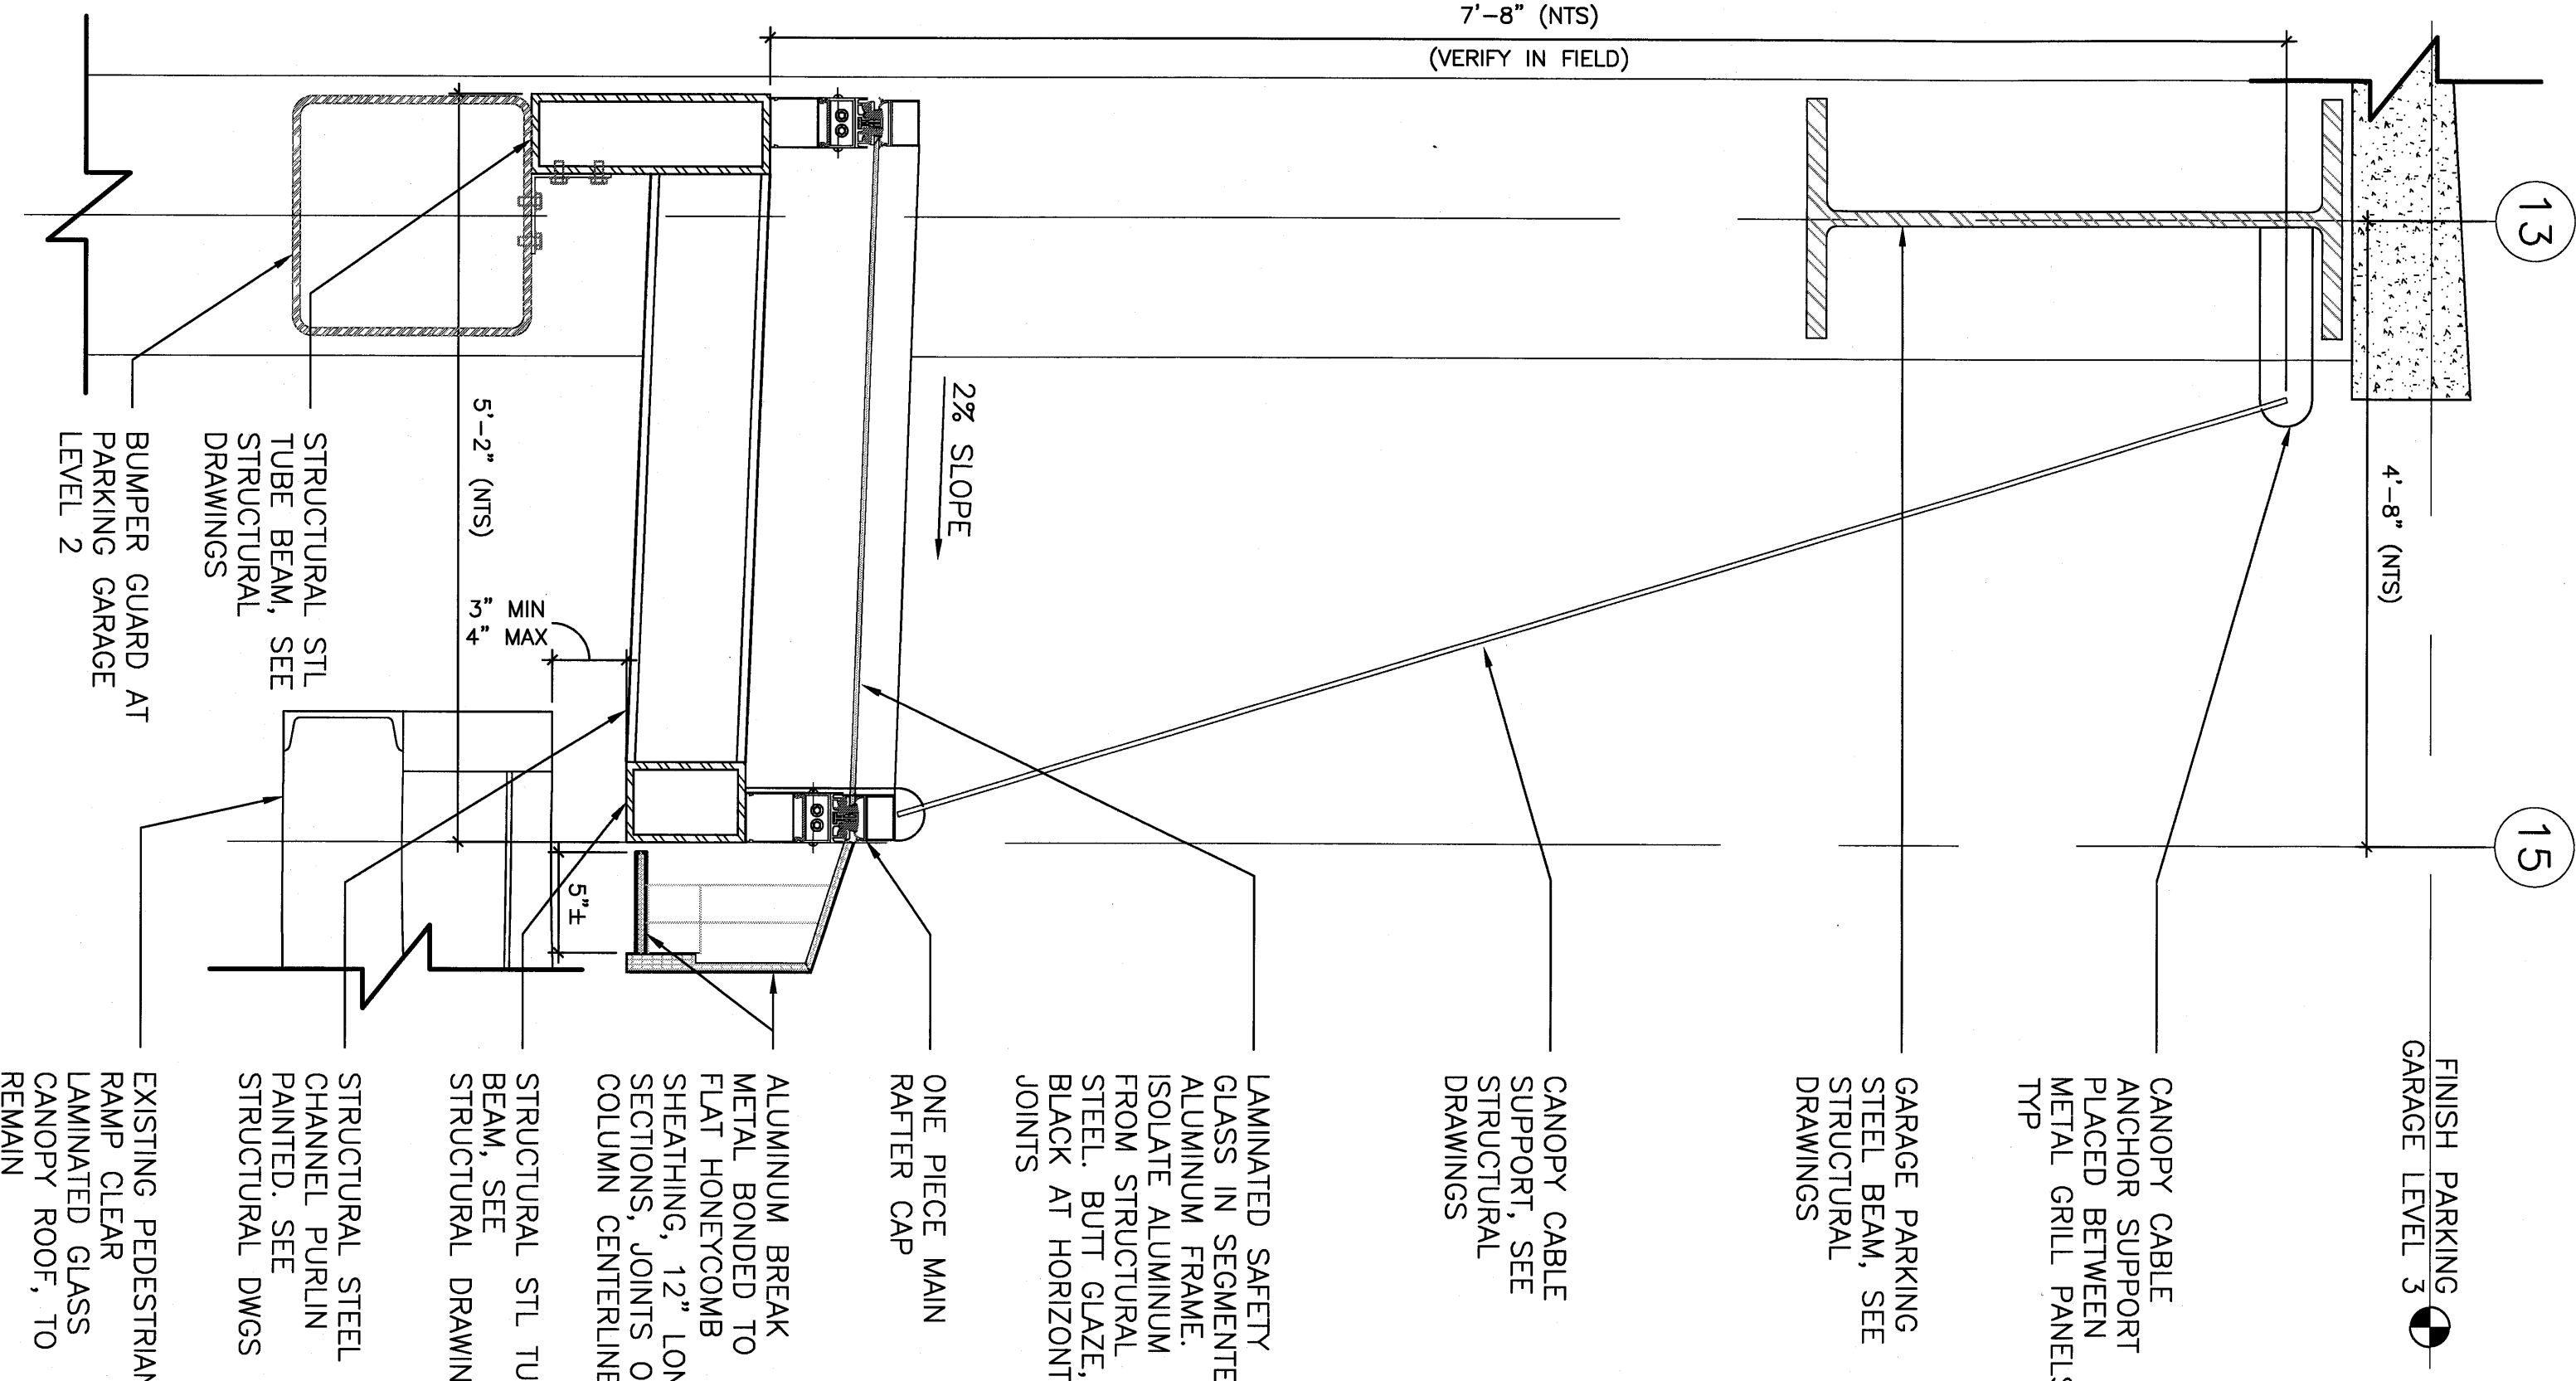

8 WEST ELEVATION CANOPY SECTION DETAIL
SCALE 1 1/2" = 1'-0"