



If this sheet is less than 30"x42" in size, it has been reduced. Graphic scales must be adjusted accordingly.

DOMENECH HICKS & KROCKMALNIC ARCHITECTS
 155 Massachusetts Ave.
 Boston, MA 02115
 617-267-6408
 Fax 617-267-1990

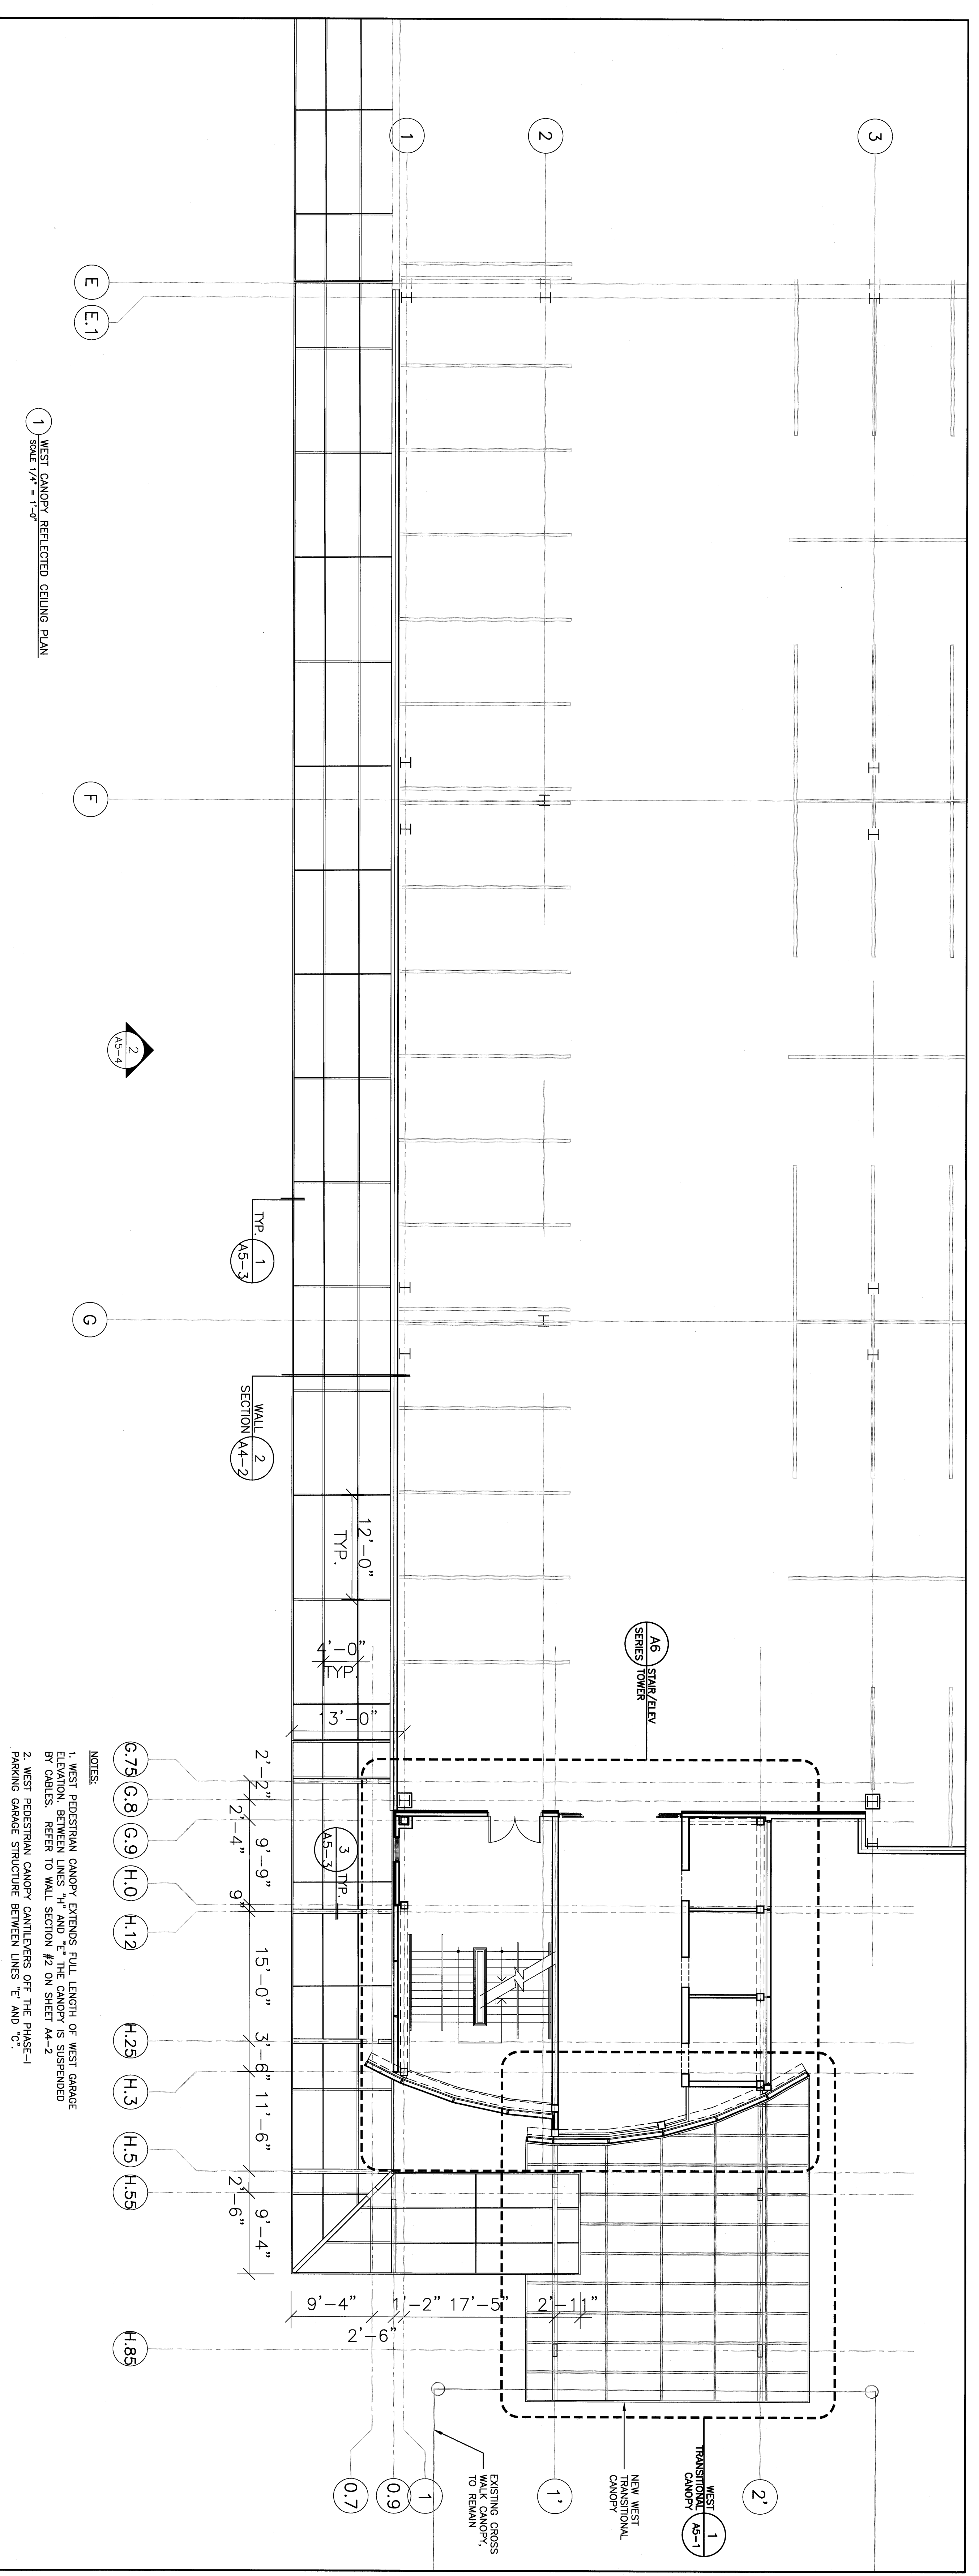

1 WEST CANOPY REFLECTED CEILING PLAN
 SCALE 1/4" = 1'-0"

- NOTES:
- WEST PEDESTRIAN CANOPY EXTENDS FULL LENGTH OF WEST GARAGE ELEVATION BETWEEN LINES H-1 AND E. THE CANOPY IS SUSPENDED BY CABLES. REFER TO WALL SECTION #2 ON SHEET A4-2.
 - WEST PEDESTRIAN CANOPY CANTILEVERS OFF THE PHASE-I PARKING GARAGE STRUCTURE BETWEEN LINES E AND C.

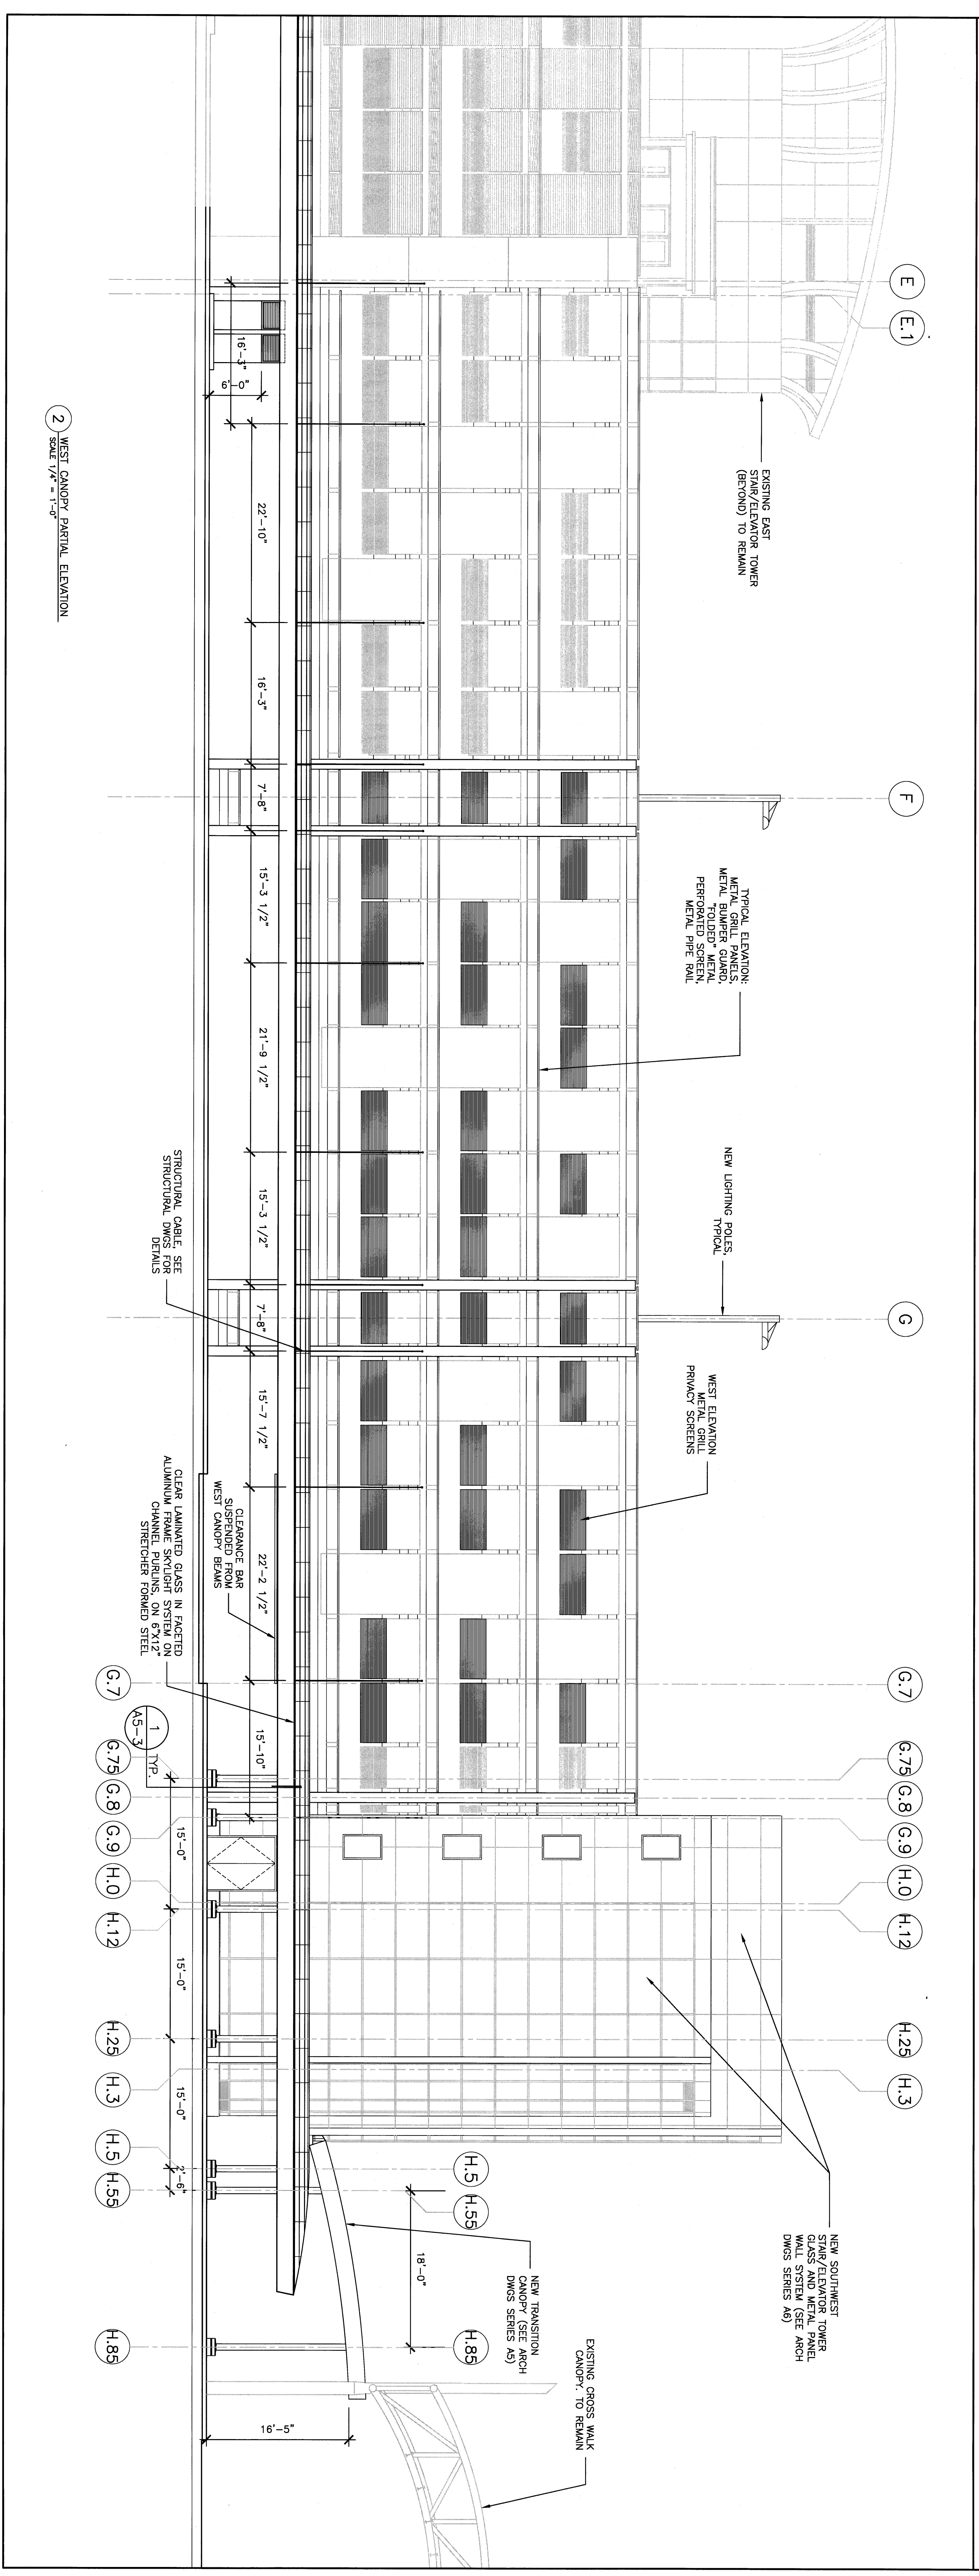

2 WEST CANOPY PARTIAL ELEVATION
 SCALE 1/4" = 1'-0"

CONFORMED SET FOR FIELD USE

CITY OF PORTLAND
 PORTLAND, MAINE
 DEPARTMENT OF WATERFRONT AND TRANSPORTATION

PWTI

PORTLAND INTERNATIONAL JETPORT
 PHASE II
 PARKING GARAGE
 1001 WESTBROOK ST.,
 PORTLAND, MAINE

| No. | Date | Revision |
|-----|------|----------|
| | | |
| | | |
| | | |

TITLE: WEST CANOPY PLAN & ELEVATION
 SCALE: 1/8" = 1'-0"

Proj. No. A5-4
 Drawn by: M.C.
 Checked by: M.C.
 Date: 02/15/08
 Drawing No. 22938

A5-4