



1 EAST ELEVATION  
SCALE 1/4" = 1'-0"

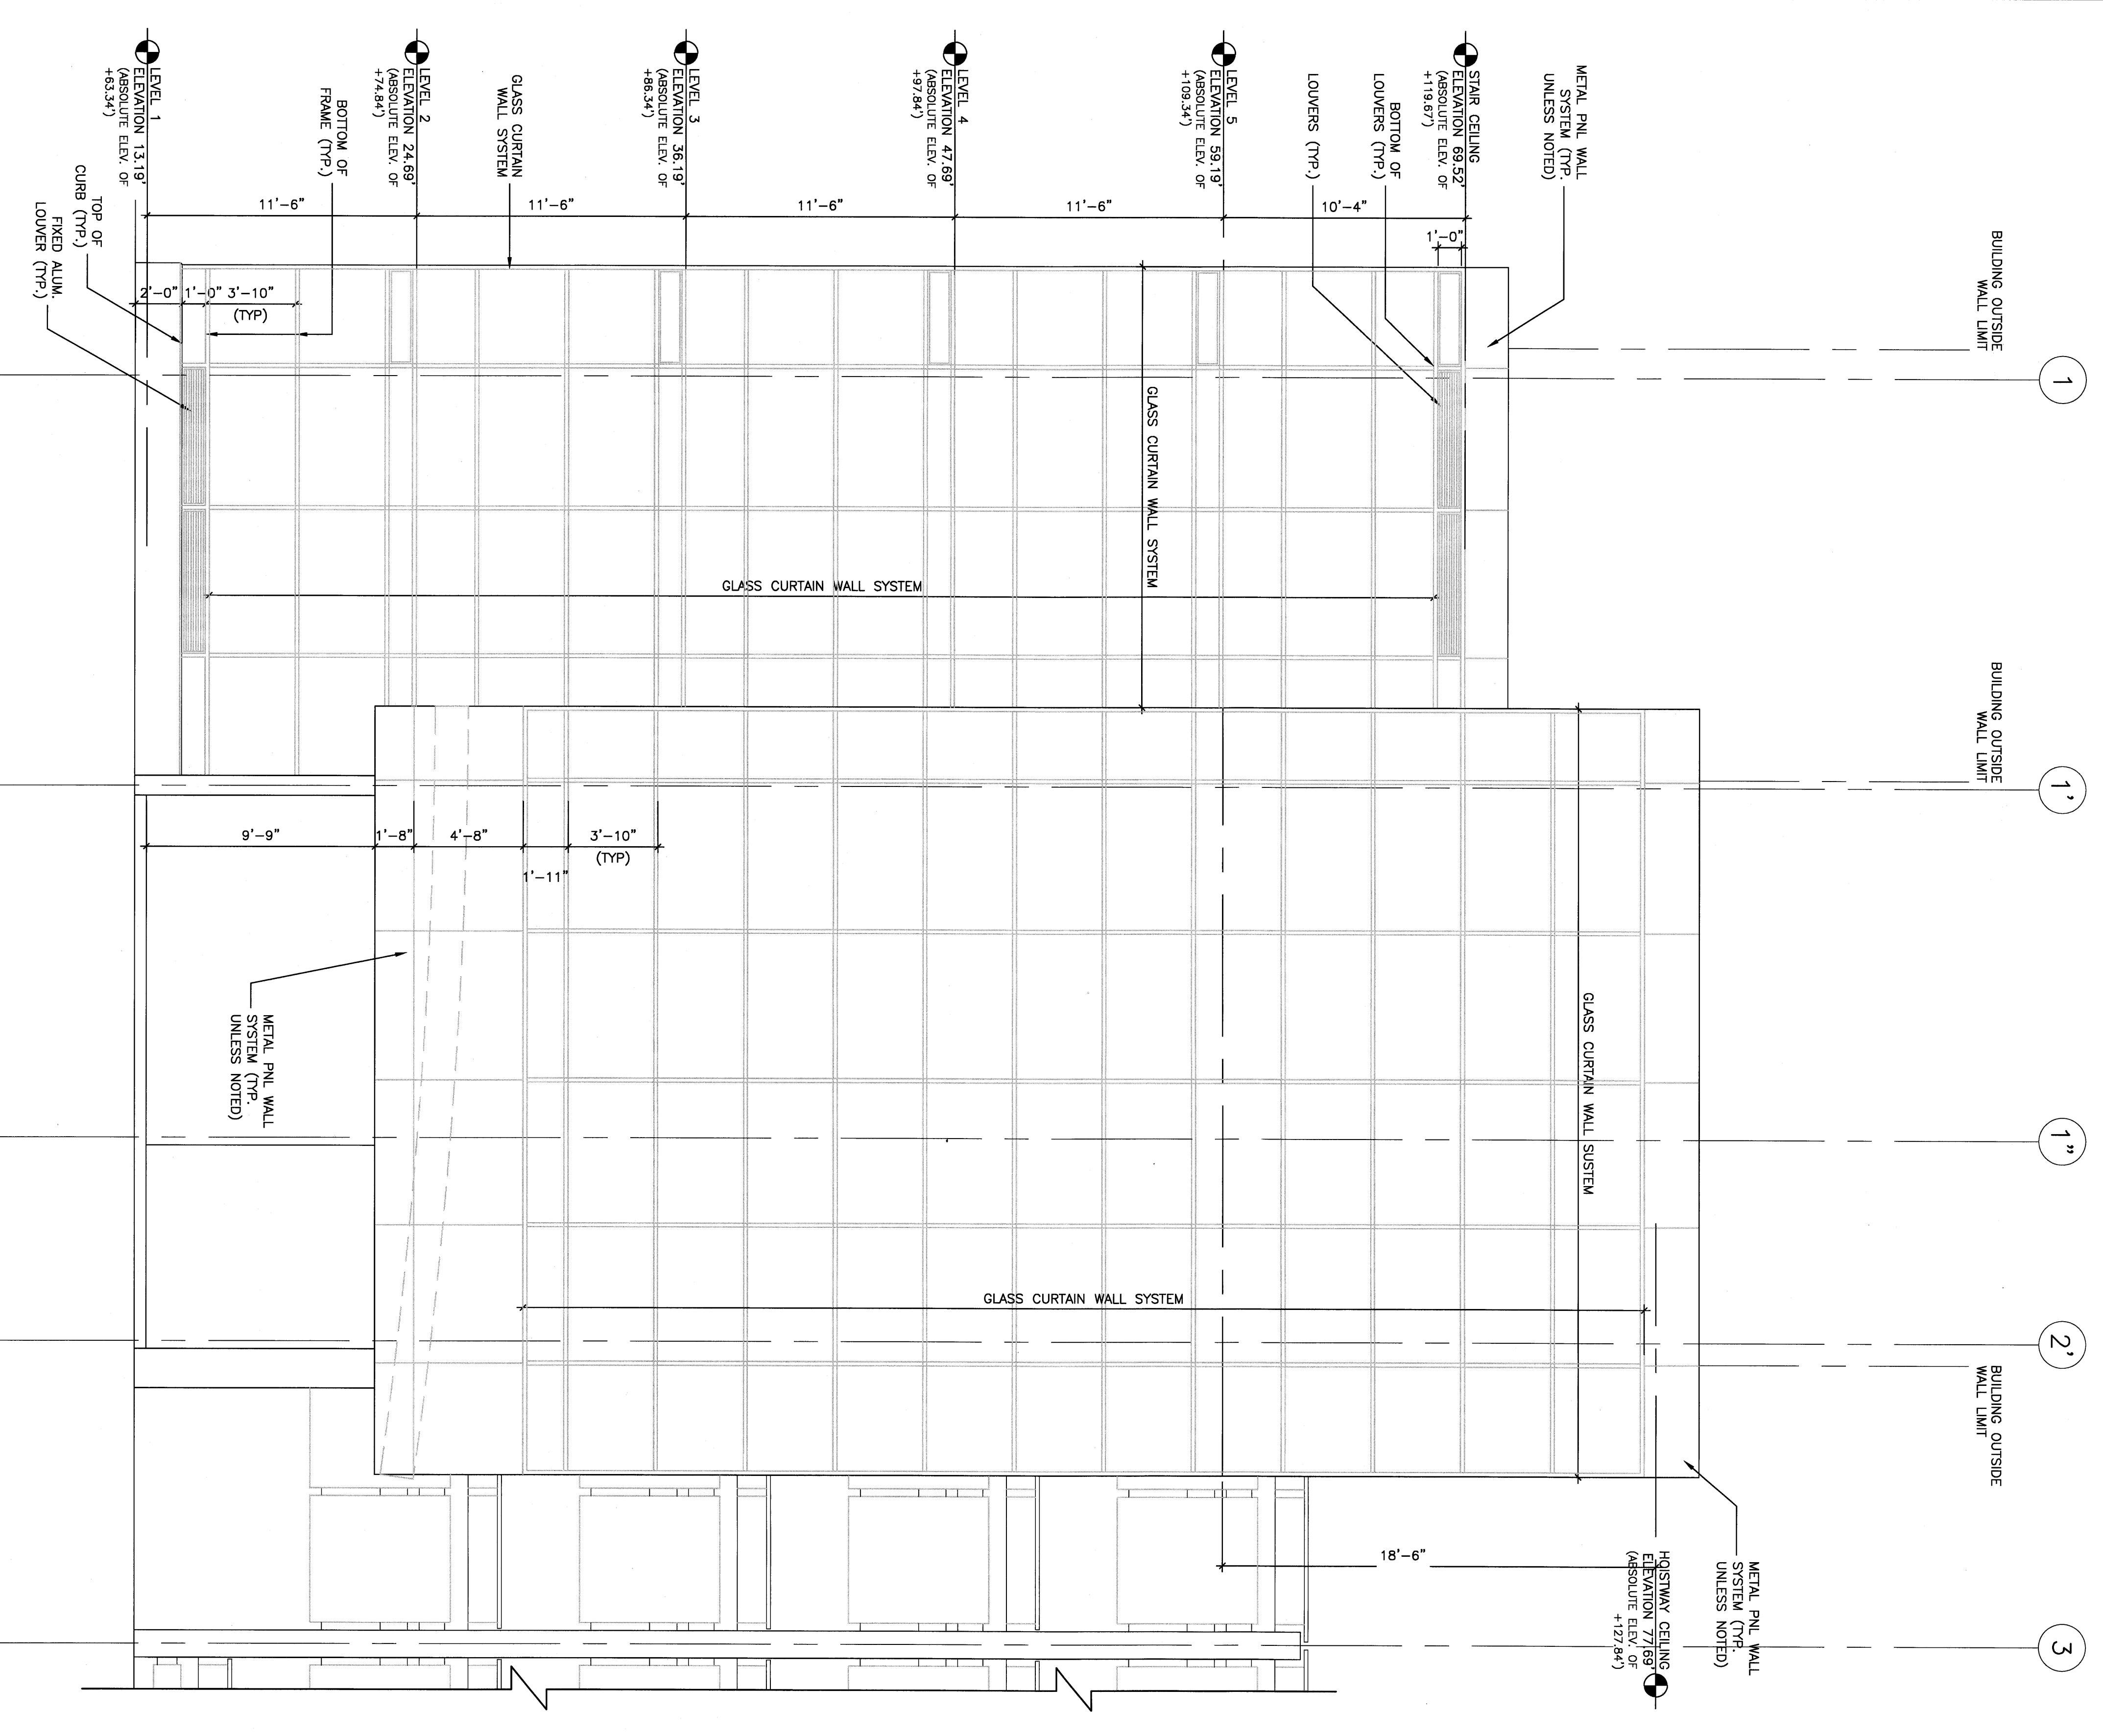

2 SOUTH ELEVATION  
SCALE 1/4" = 1'-0"

If this sheet is less than 30"x42" in size, it has been reduced accordingly. Graphic scales must be adjusted accordingly.

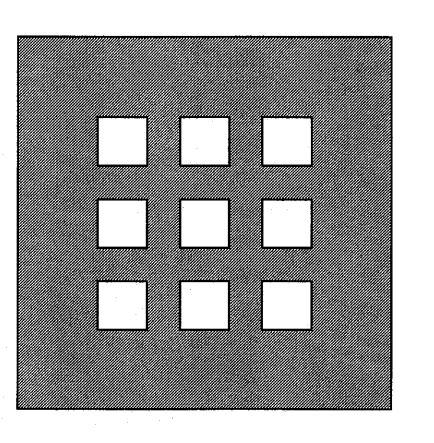

155 Massachusetts Ave.  
Boston MA 02115  
617-267-6408  
Fax 617-267-1990



CITY OF PORTLAND  
PORTLAND, MAINE  
DEPARTMENT OF  
WATERFRONT AND  
TRANSPORTATION  
PORTLAND INTERNATIONAL  
JETPORT  
PHASE II  
PARKING GARAGE  
1001 WESTBROOK ST.,  
PORTLAND, MAINE

No.	Date	Description

Scale: 1/4" = 1'-0"
Title: STAIR / ELEVATOR TOWER ELEVATIONS EAST & SOUTH
Drawn By: A6-4
Checked By: GK
Proj. No: 2608
Rev. No: 2608
Date: 2/2/08

A6-4

CONFORMED SET  
FOR FIELD USE