



1 WEST ELEVATION
SCALE 1/4" = 1'-0"

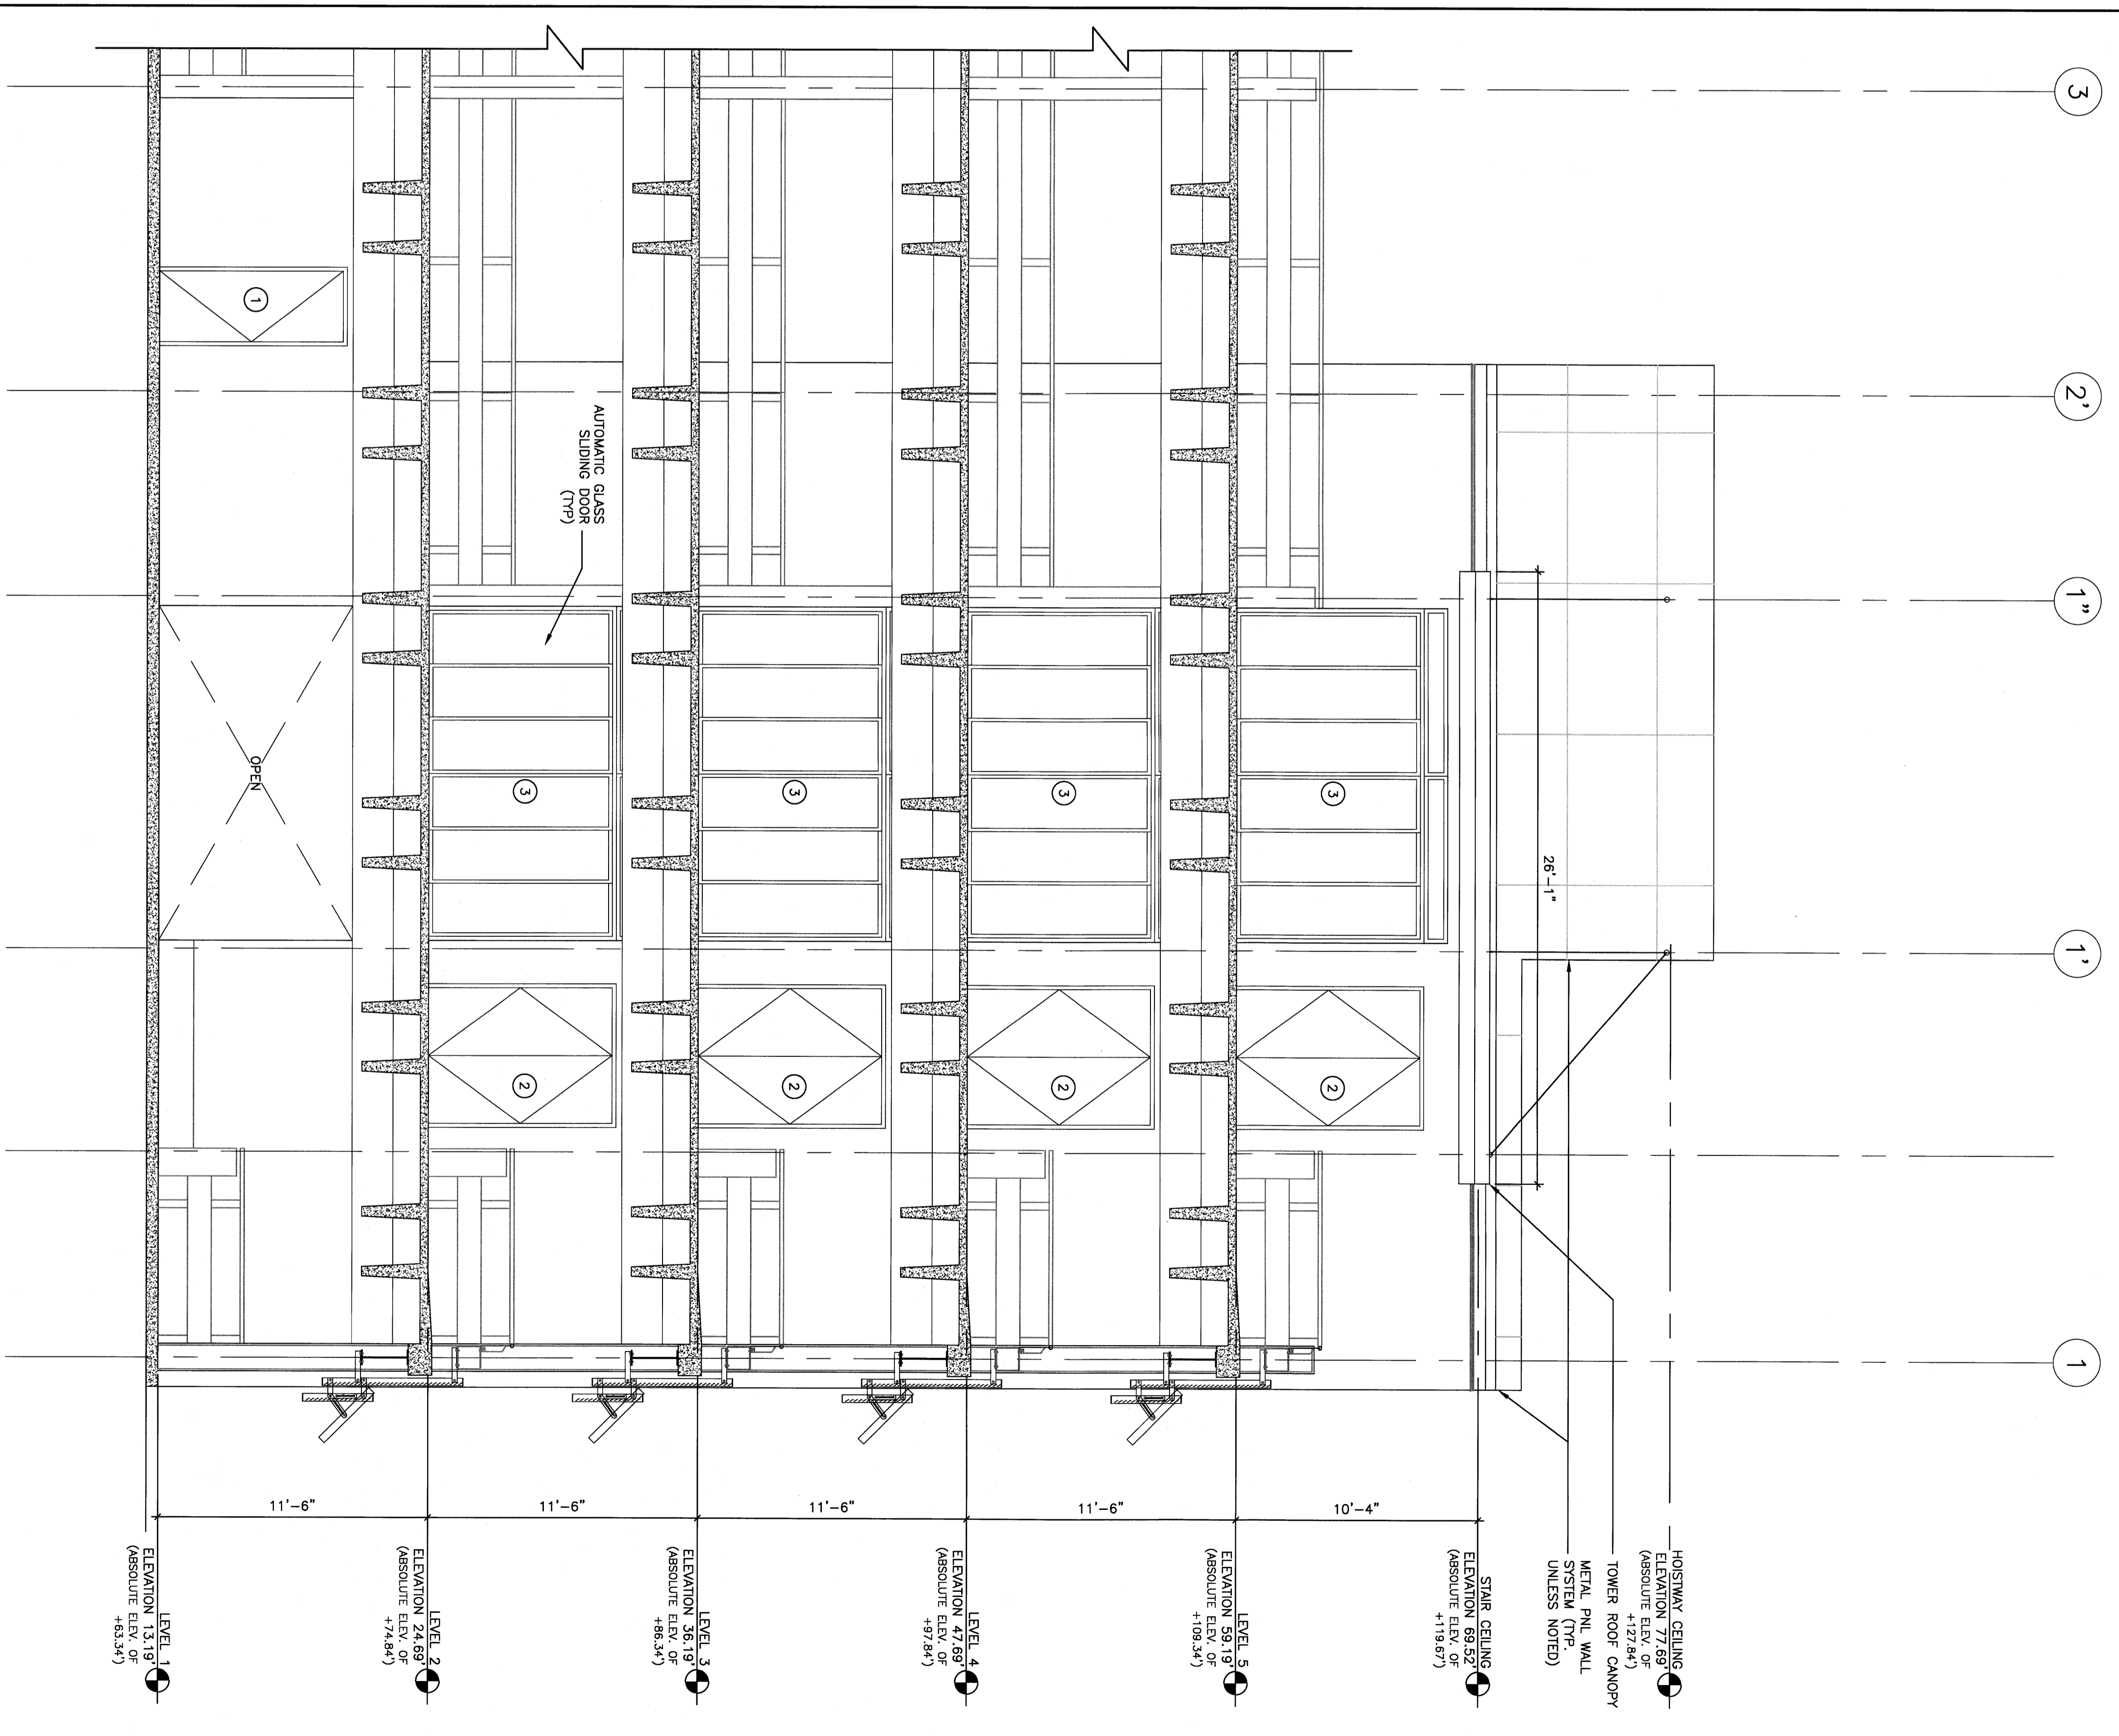

2 NORTH ELEVATION
SCALE 1/4" = 1'-0"


If this sheet is less than 30"x42" in size, it has been reduced accordingly. Graphic scales must be adjusted accordingly.

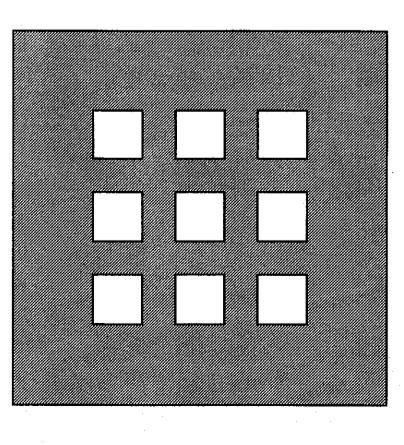

**DOMENECH
HICKS &
KROCKMALNIC
ARCHITECTS**
155 Massachusetts Ave.
Boston, MA 02115
617-267-6400
Fax 617-267-1990

CONFORMED SET
FOR FIELD USE

CITY OF PORTLAND
PORTLAND, MAINE
DEPARTMENT OF
WATERFRONT AND
TRANSPORTATION

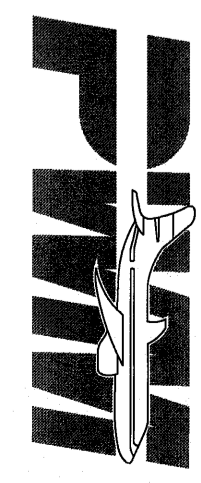

PORTLAND
INTERNATIONAL
JETPORT
PHASE II
PARKING GARAGE
1001 WESTBROOK ST.,
PORTLAND, MAINE

No.	Date	Revision

TITLE STAIR / ELEVATOR TOWER ELEVATIONS WEST & NORTH	SCALE 1/4" = 1'-0"
DATE 04.5	DRAWN BY ML
CHECKED BY OK	PROJECT NO. 2608
DATE 2/28/08	SHEET NO. A6-5