




1/16"=1' 5 0 10 20 30 40ft 1/8"=1' 5 0 5 10 15 20ft 1/4"=1' 2 0 2 4 6 8 10ft 1/2"=1' 0 1 2 3 4 5ft 3/4"=1' 1 0 1 2 3ft 1"=1' 0 1 2ft 1 1/2"=1' 0 1 2ft 3"=1' 0 1ft

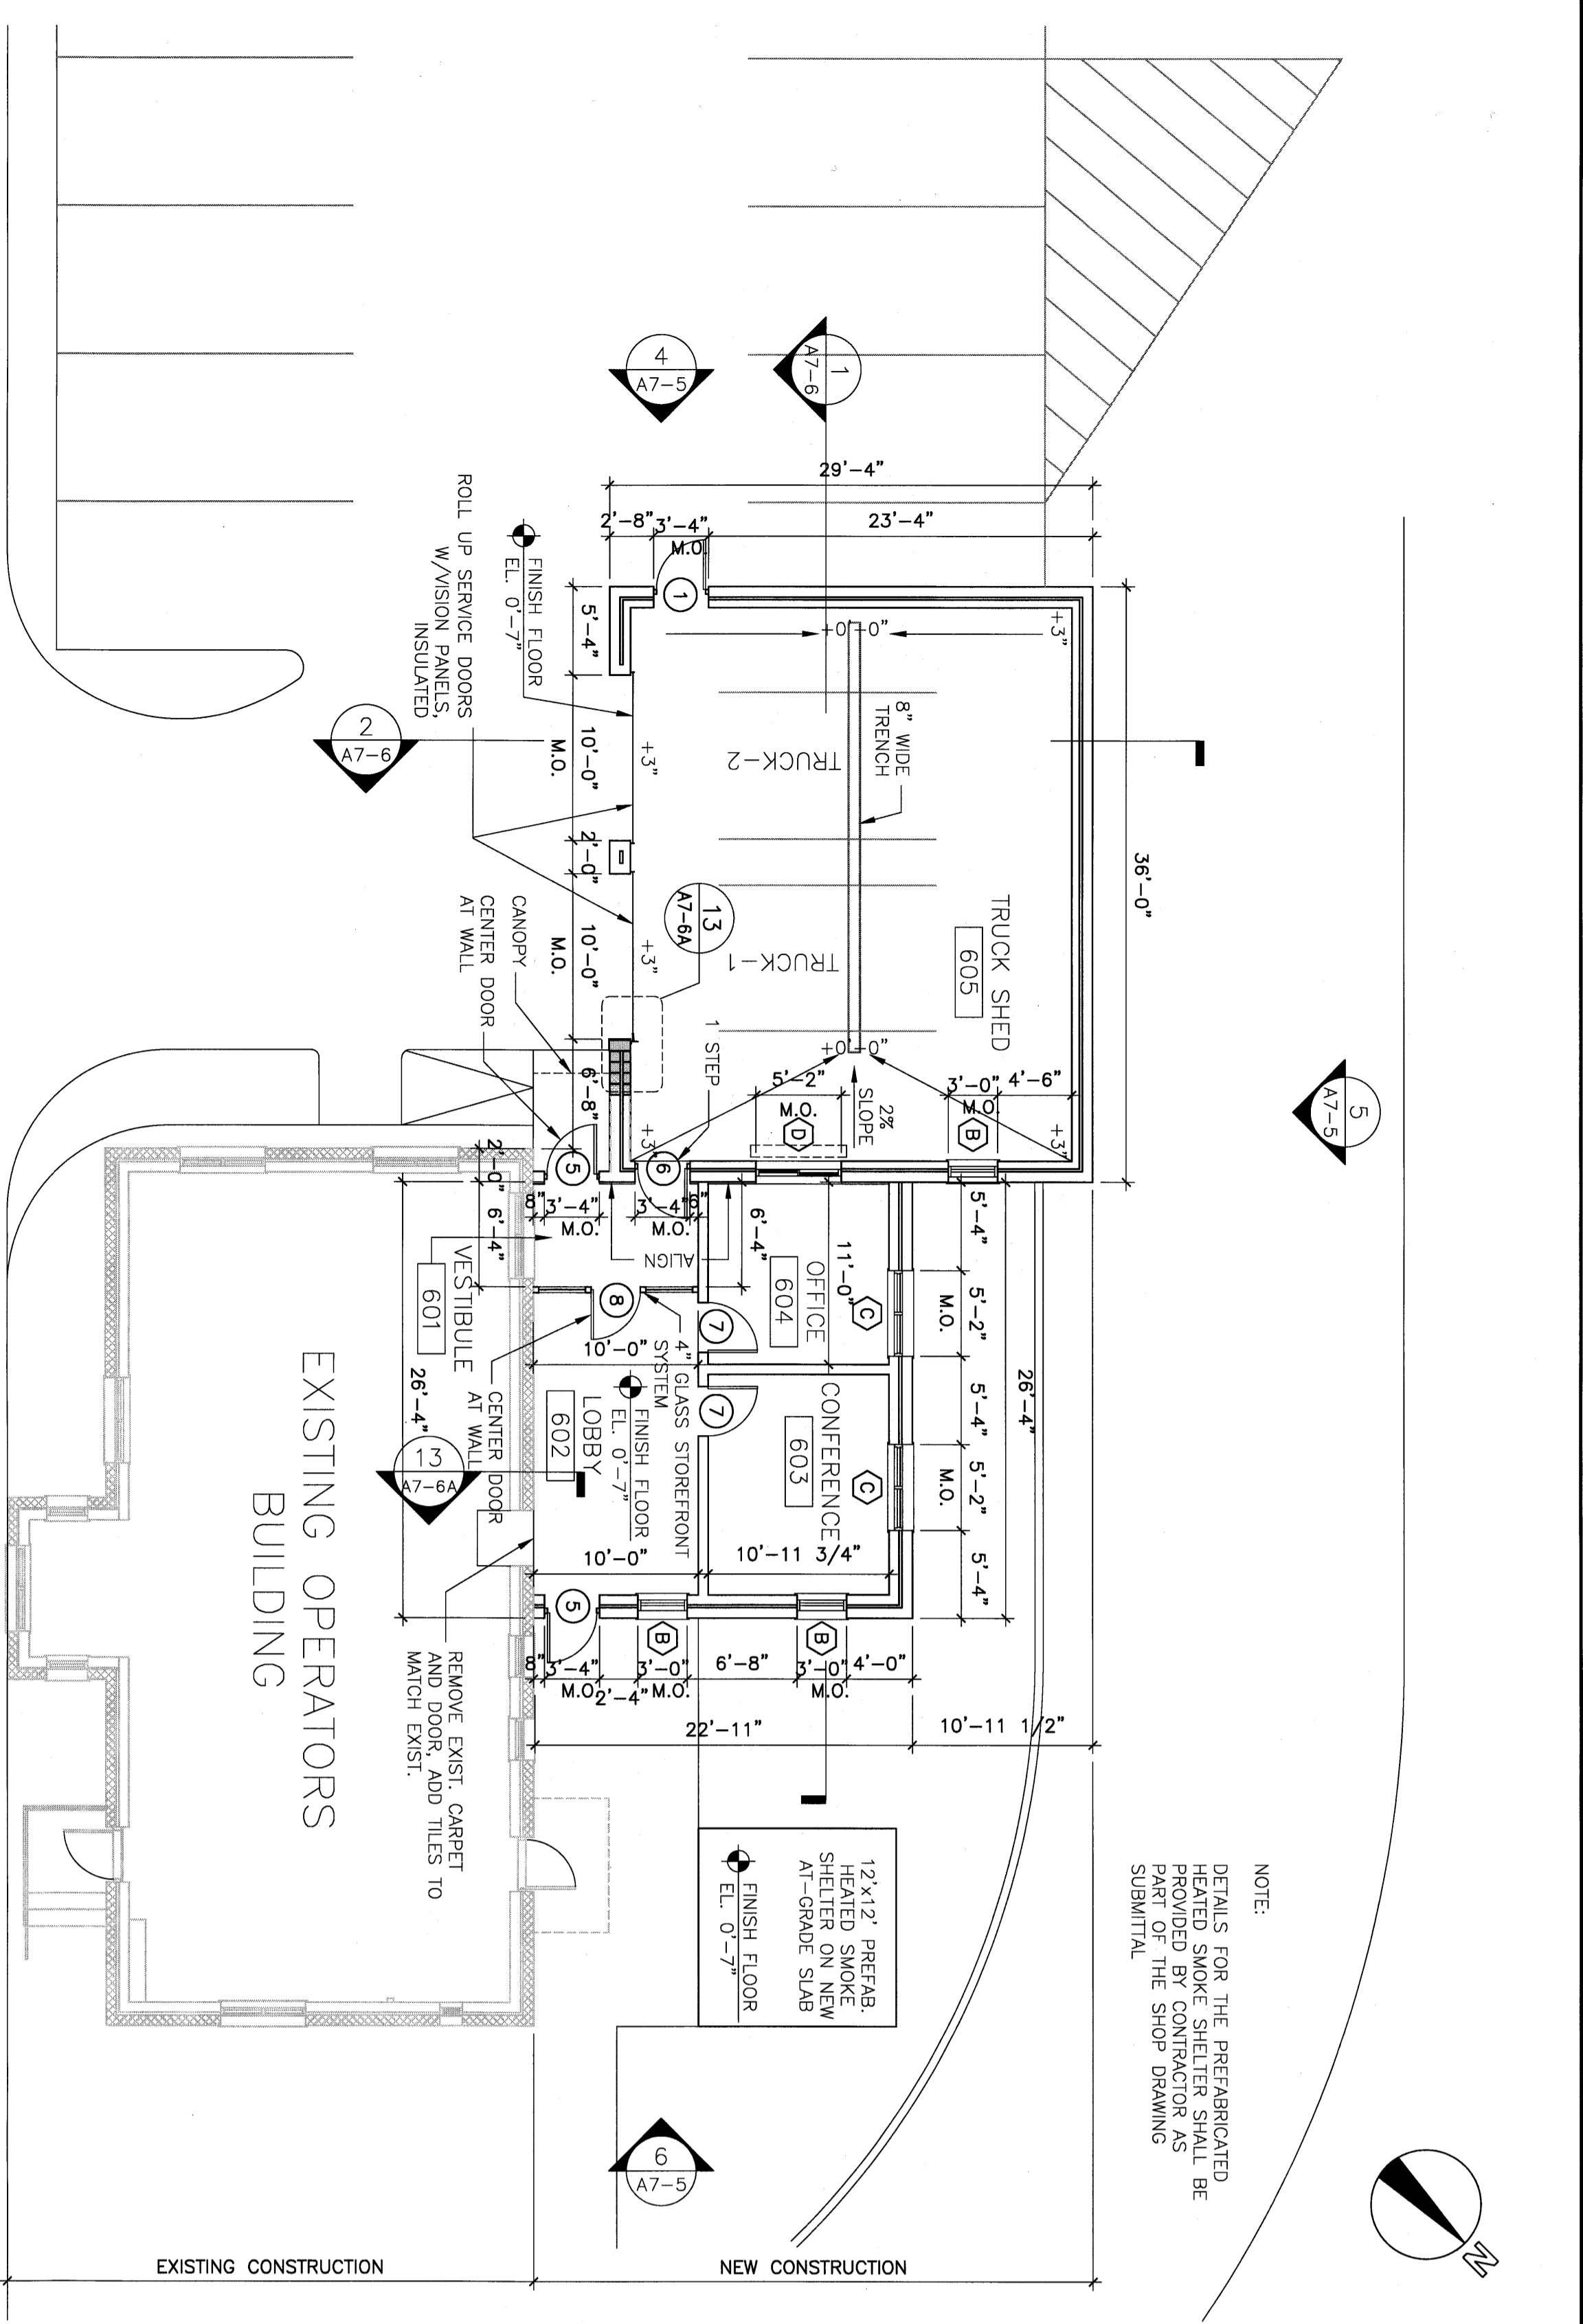


1 TRUCK SHED & OPERATORS BUILDING ADDITION FLOOR PLAN
SCALE 1/8" = 1'-0"

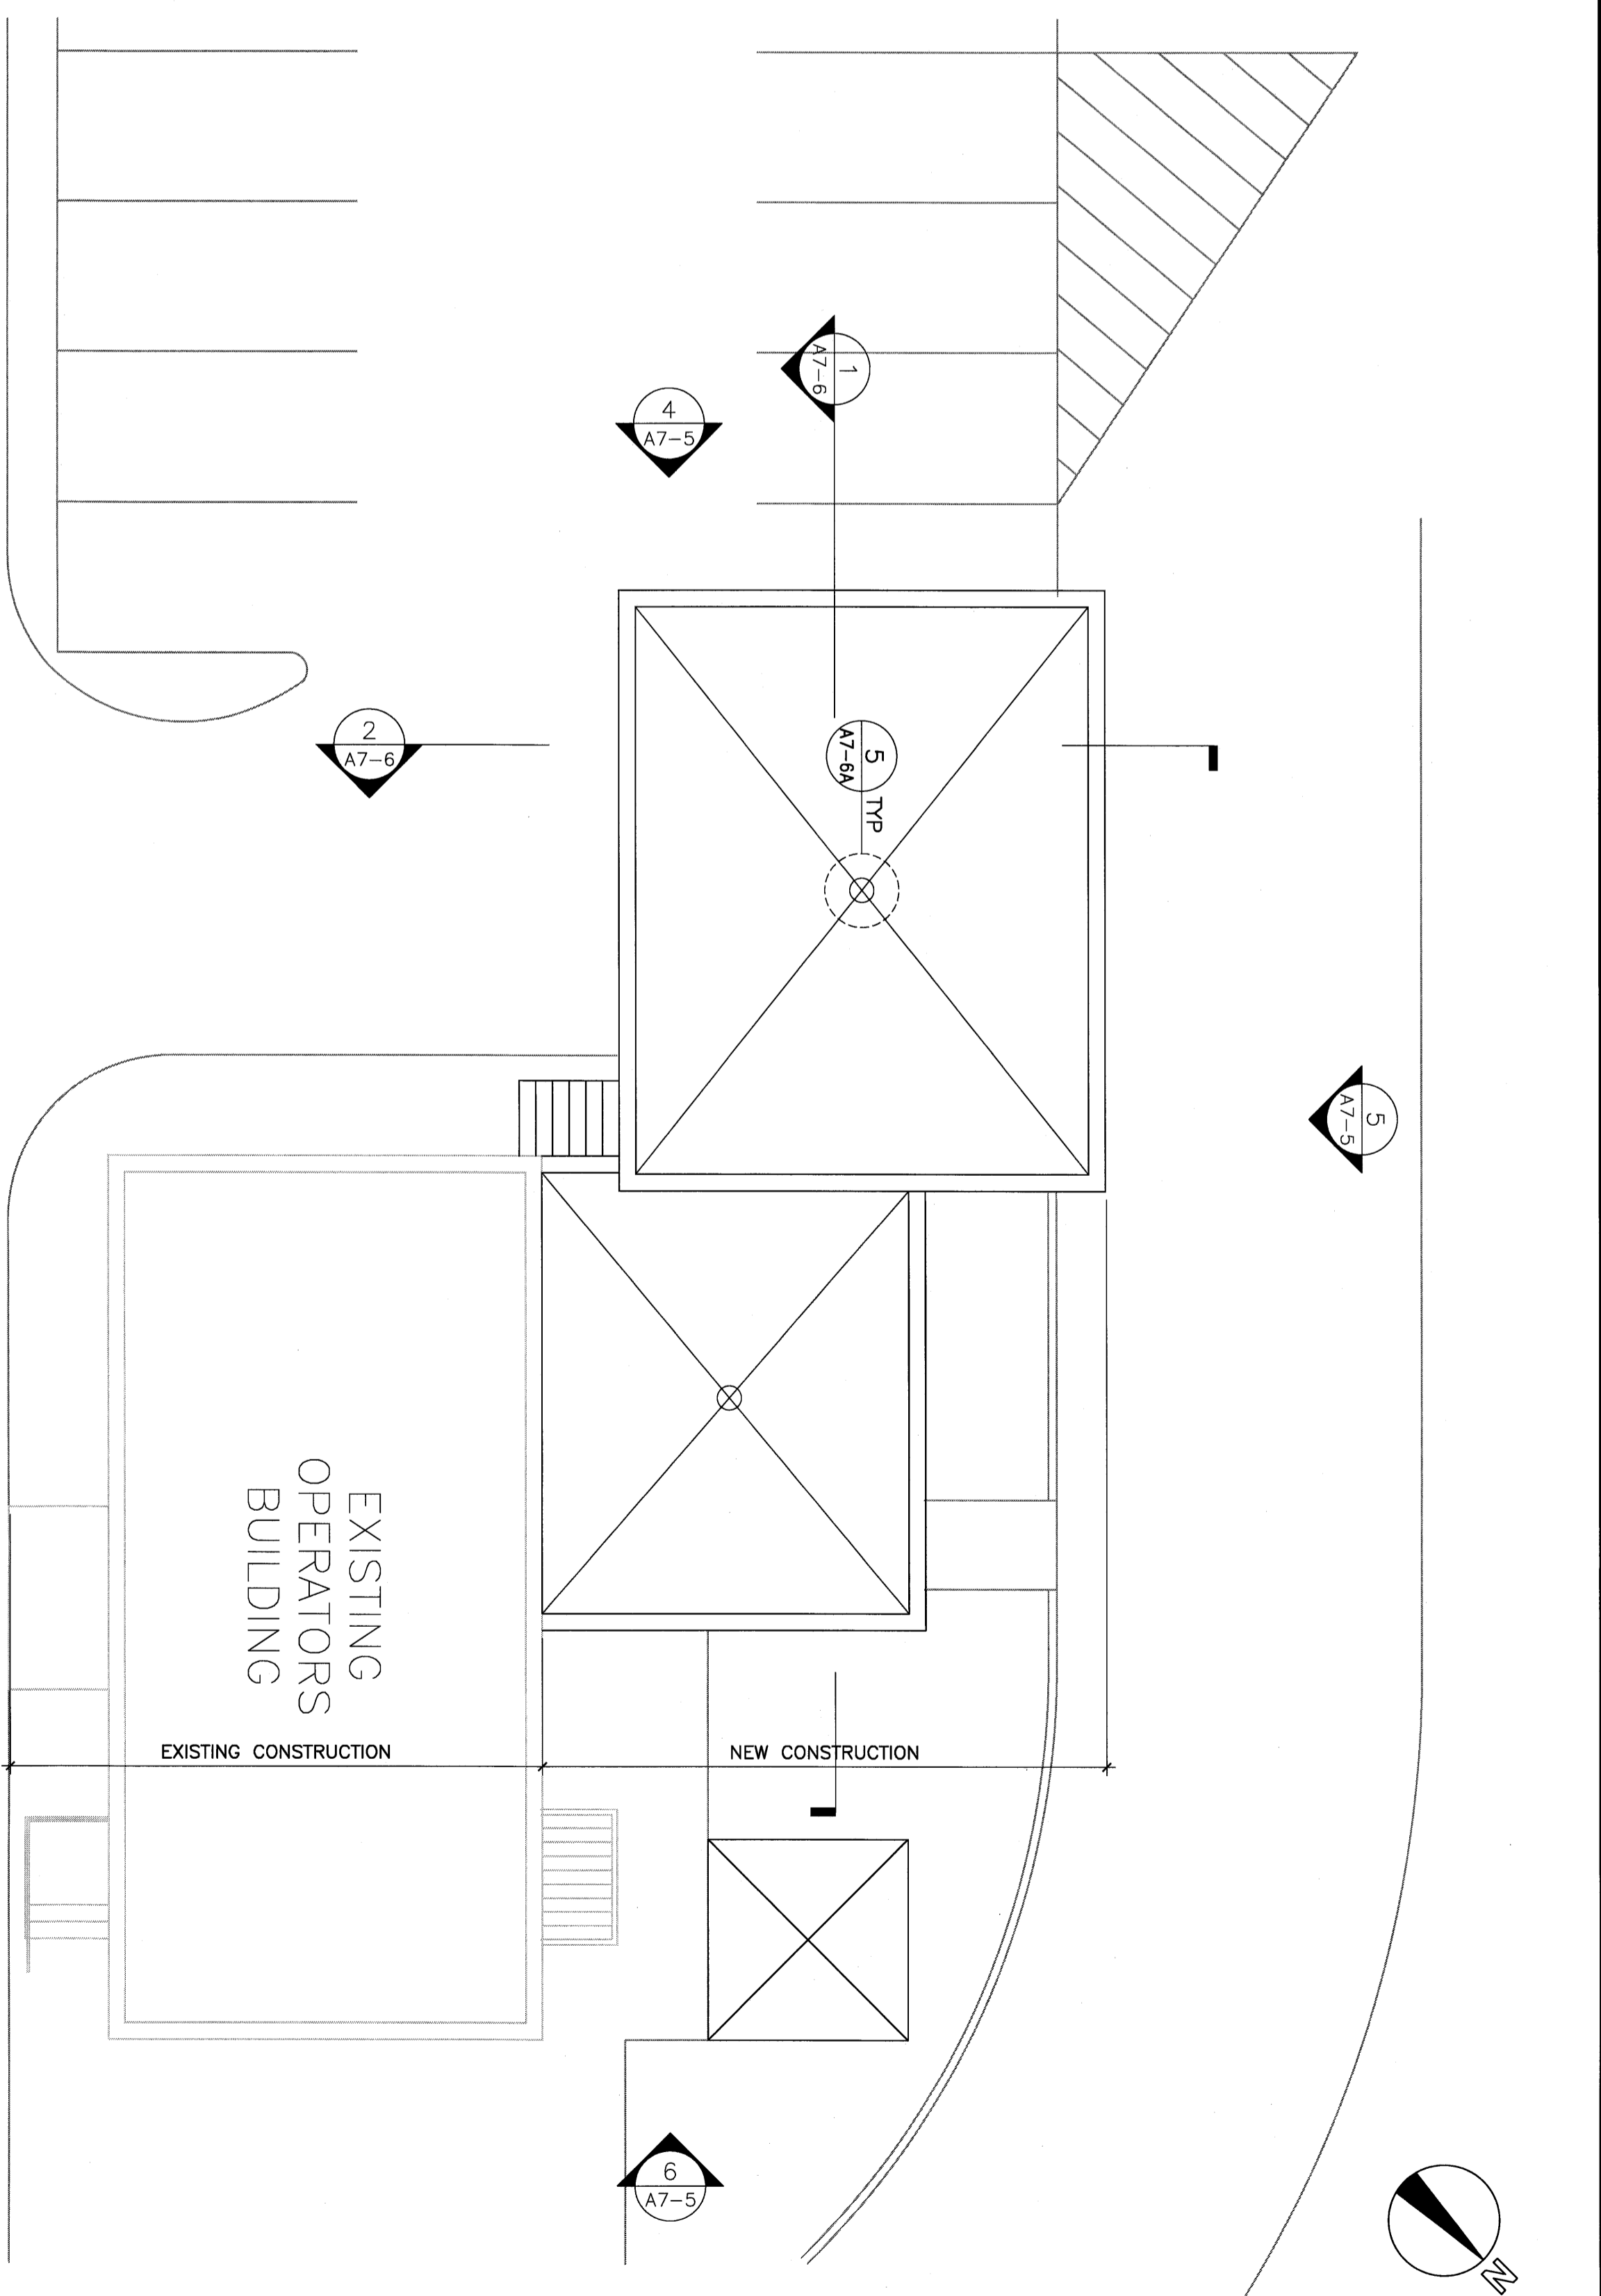


2 TRUCK SHED & OPERATORS BUILDING ADDITION ROOF PLAN
SCALE 1/8" = 1'-0"

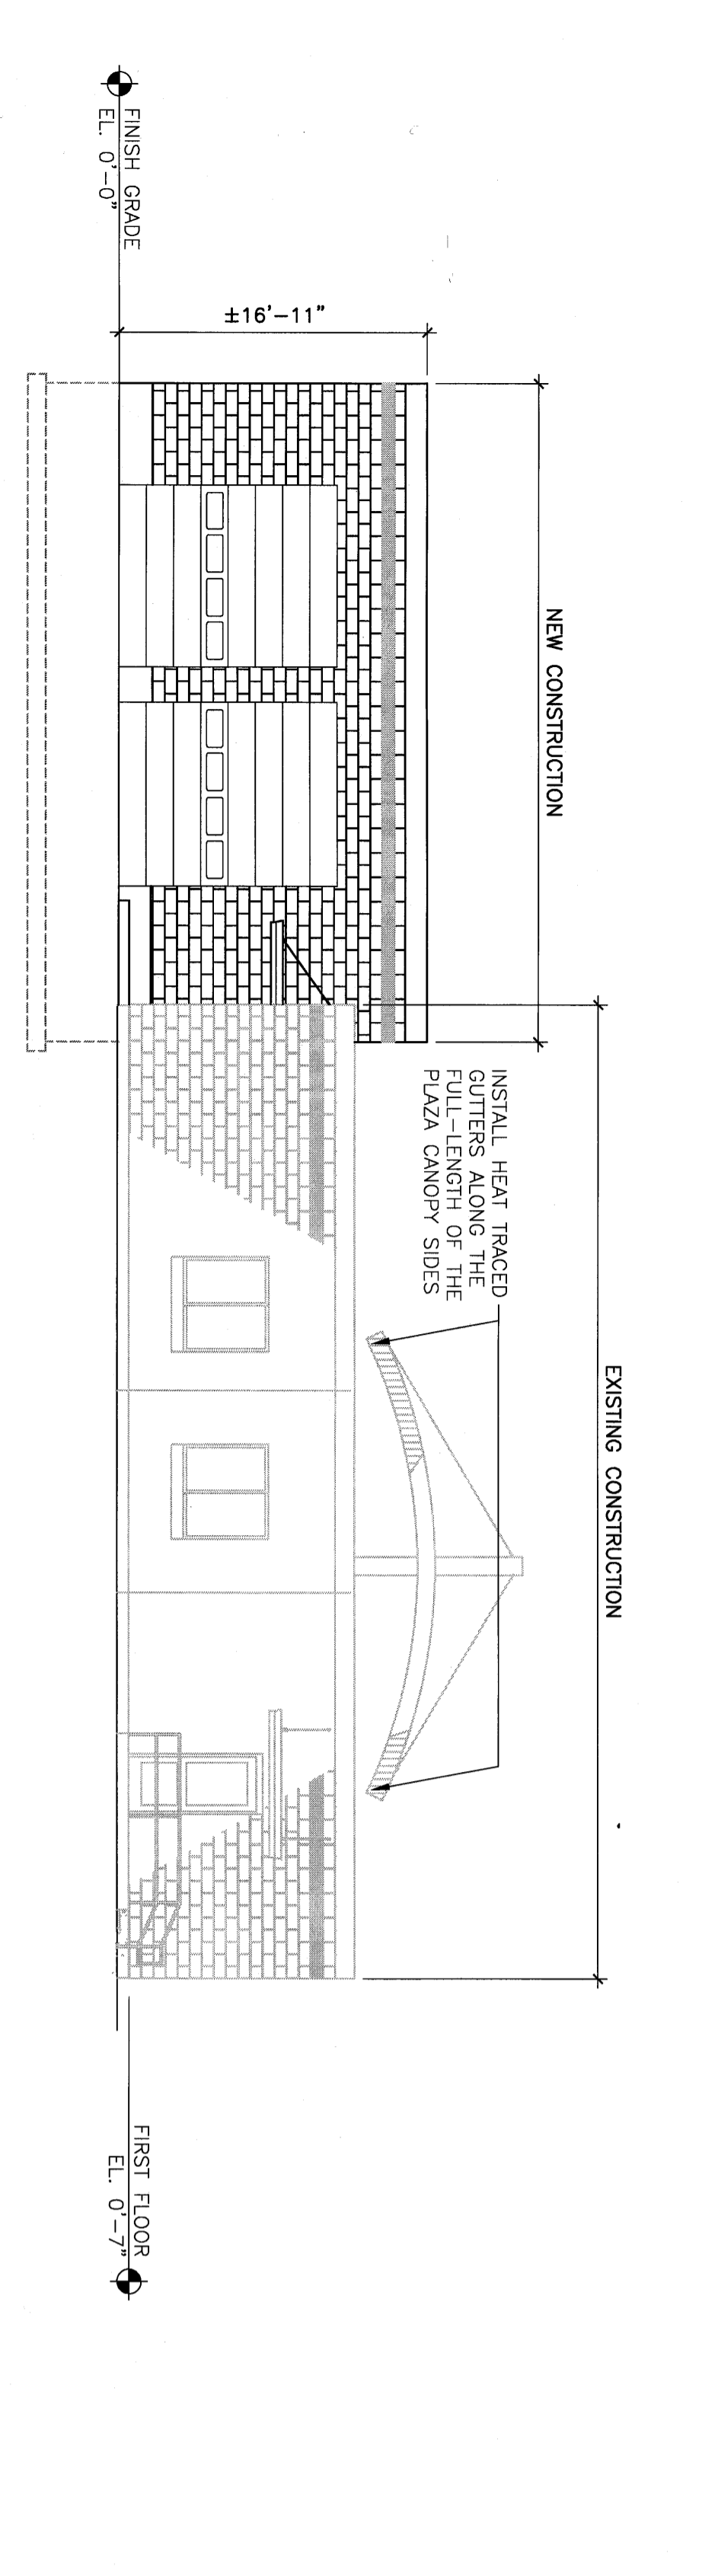


3 TRUCK SHED & OPERATORS BUILDING ADDITION SOUTHEAST ELEVATION
SCALE 1/8" = 1'-0"

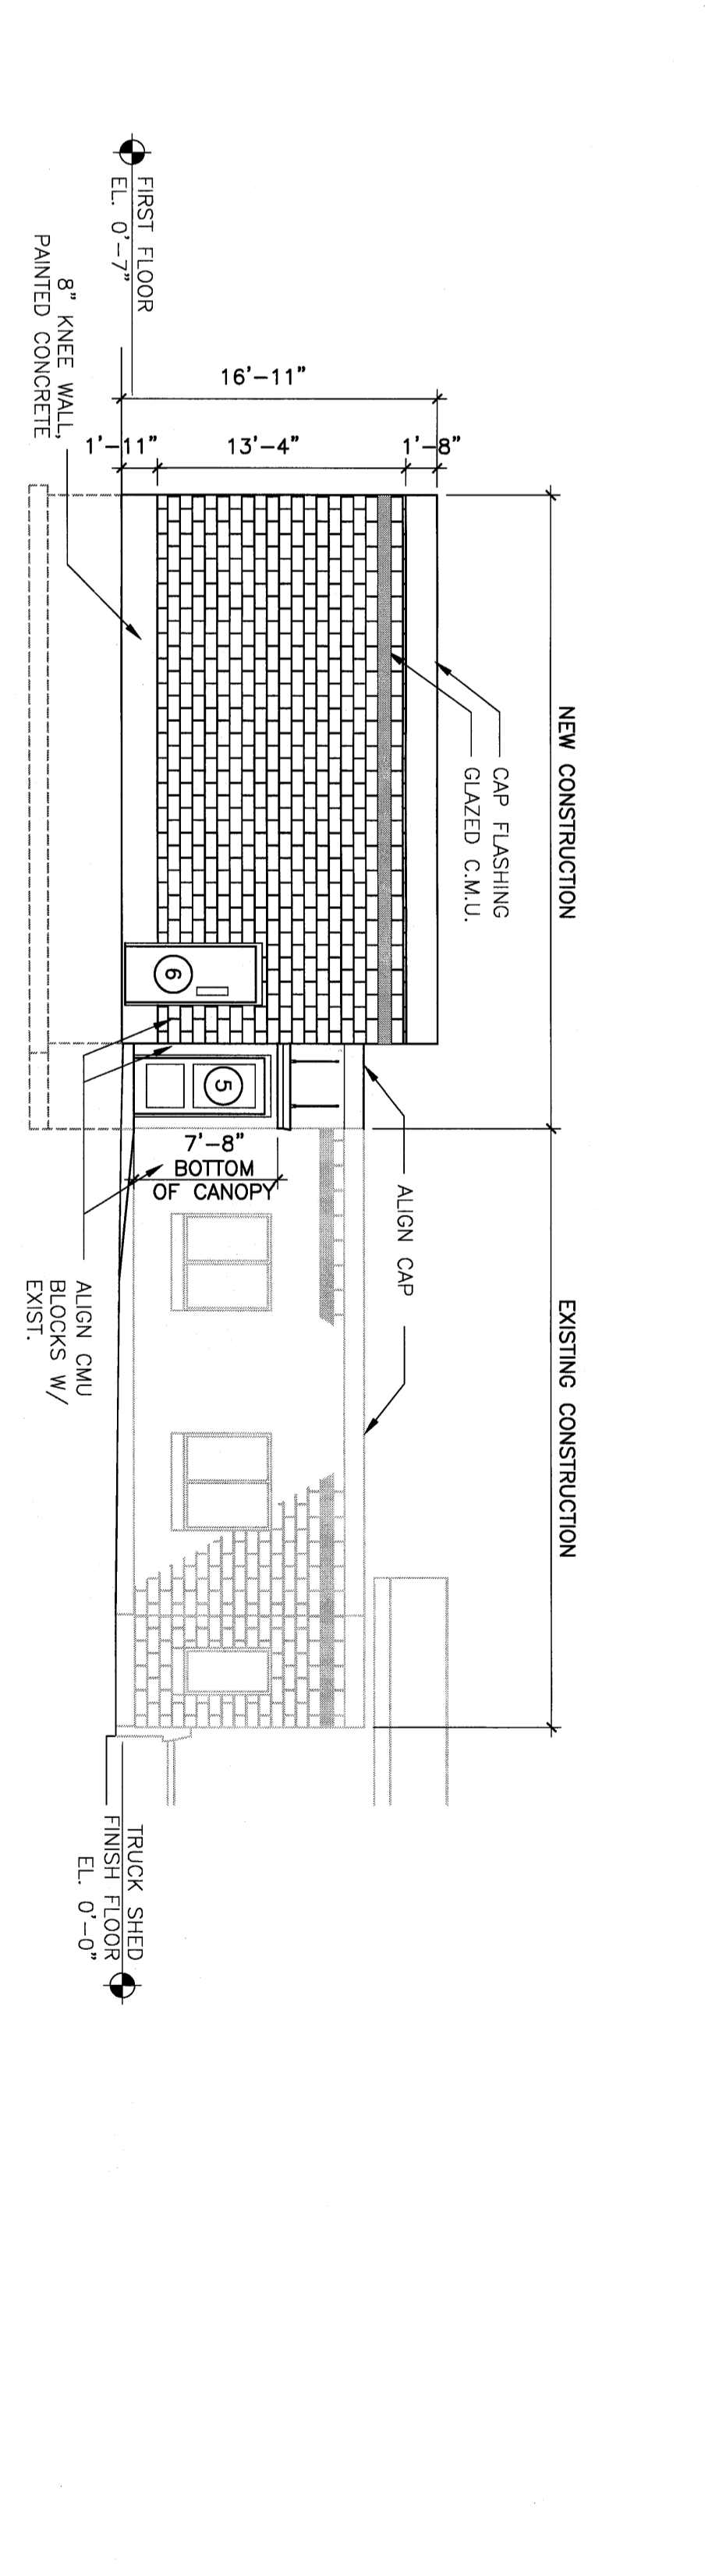

4 TRUCK SHED & OPERATORS BUILDING ADDITION SOUTHWEST ELEVATION
SCALE 1/8" = 1'-0"

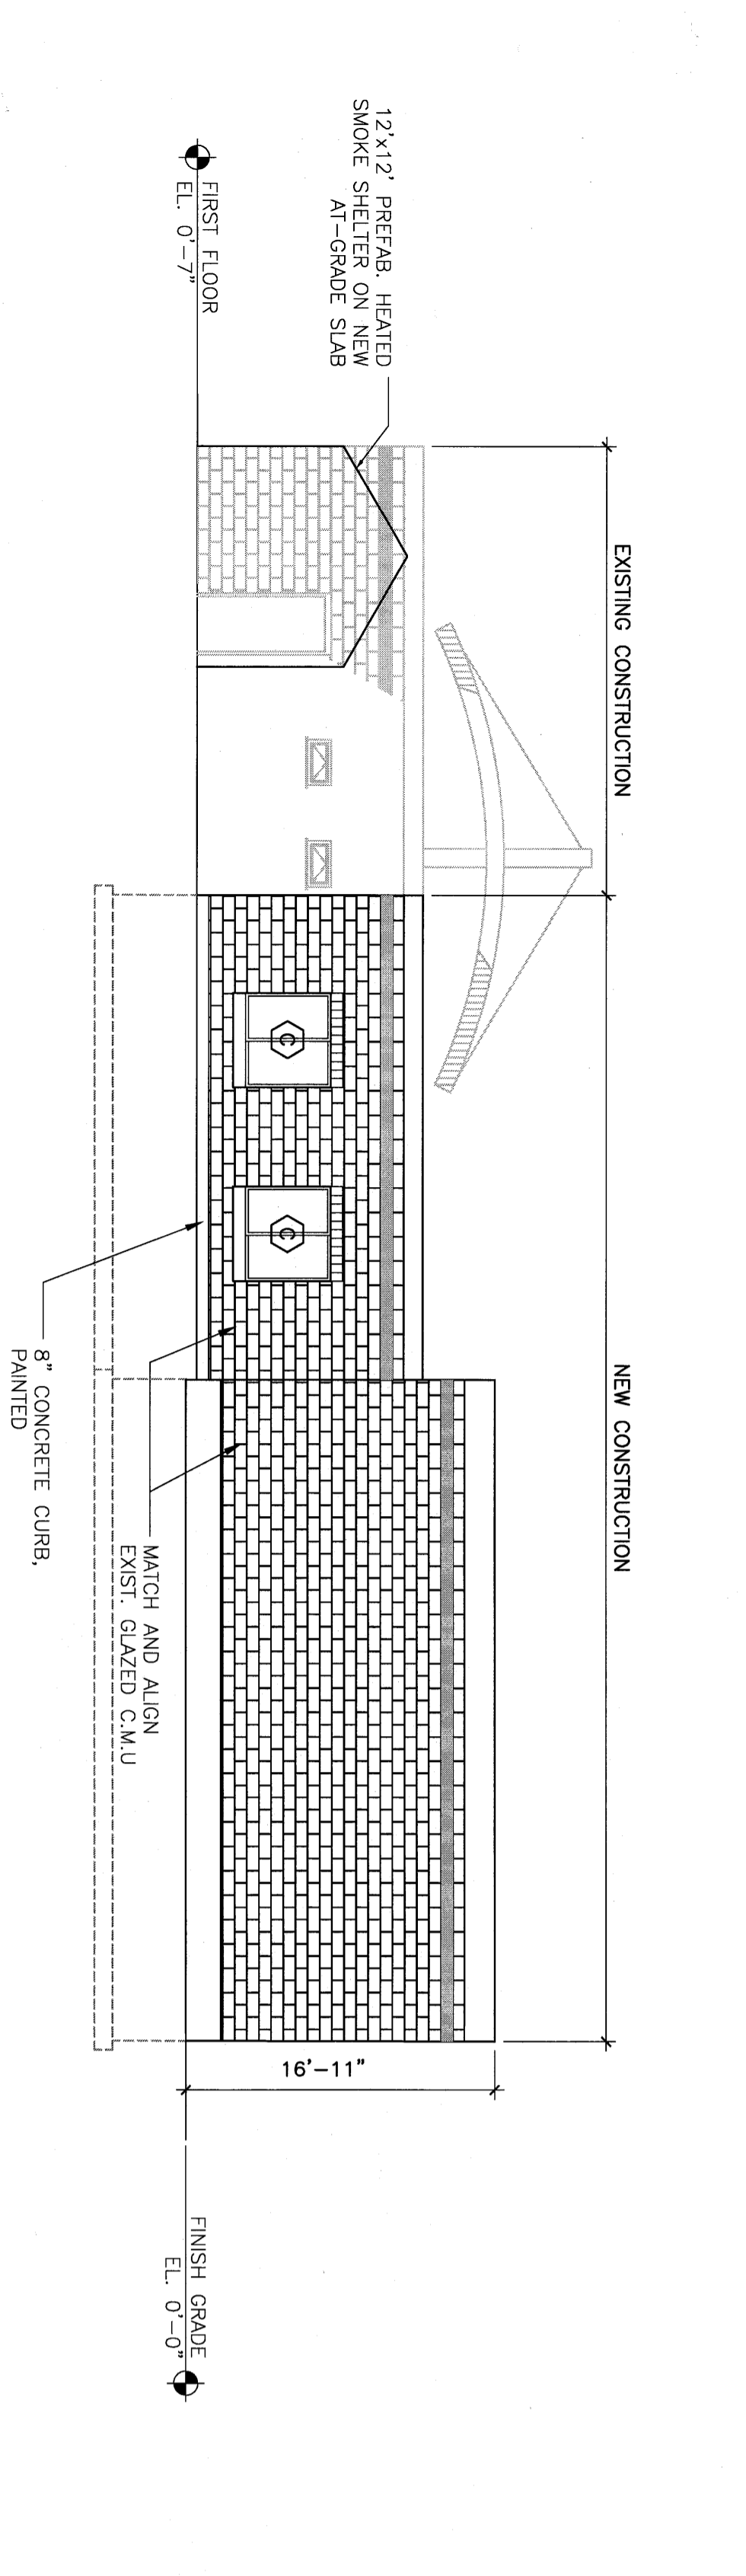

5 TRUCK SHED & OPERATORS BUILDING ADDITION NORTHWEST ELEVATION
SCALE 1/8" = 1'-0"

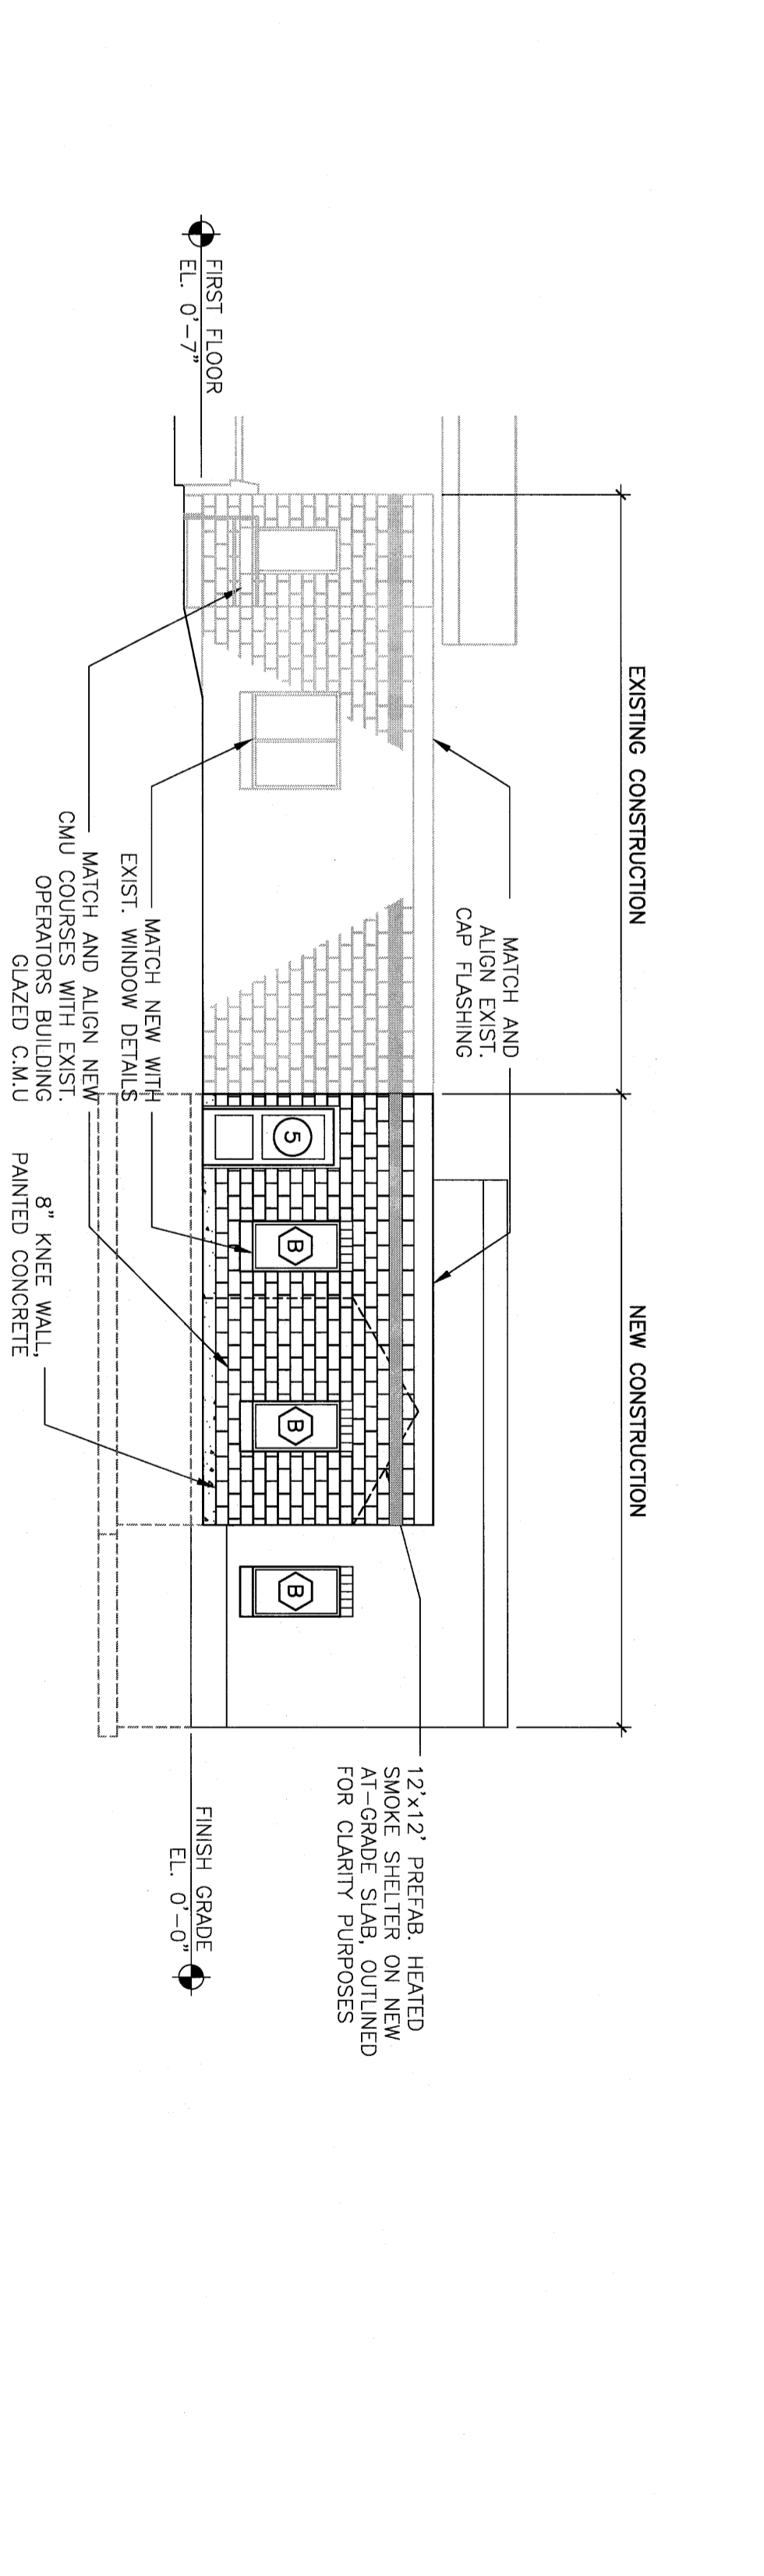

6 TRUCK SHED & OPERATORS BUILDING ADDITION NORTHEAST ELEVATION
SCALE 1/8" = 1'-0"


If this sheet is less than 30"x42" in size, it has been reduced. Graphic scales must be adjusted accordingly.

**DOMENECH
HICKS &
KROCKMALNIC
ARCHITECTS**

155 Massachusetts Ave.
Boston, MA 02115
617-267-6408
Fax 617-267-1990

CONFORMED SET
FOR FIELD USE

CITY OF PORTLAND
PORTLAND, MAINE
DEPARTMENT OF
WATERFRONT AND
TRANSPORTATION

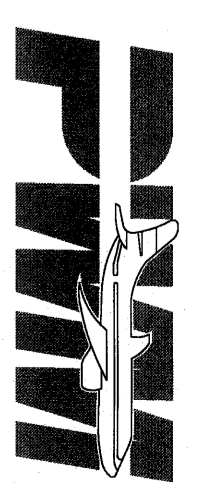

PORTLAND
INTERNATIONAL
JETPORT

PHASE II
PARKING GARAGE
1001 WESTBROOK ST.,
PORTLAND, MAINE

No.	Date	Revisions

Title
**TRUCK SHED PLAN,
ROOF PLAN & ELEVATIONS**

Scale
1/8" = 1'-0"

Drawn by
A7-5

Checked by
GK

Proj. No.
2608

Drawing No.
A7-5

Date
2/28/08