

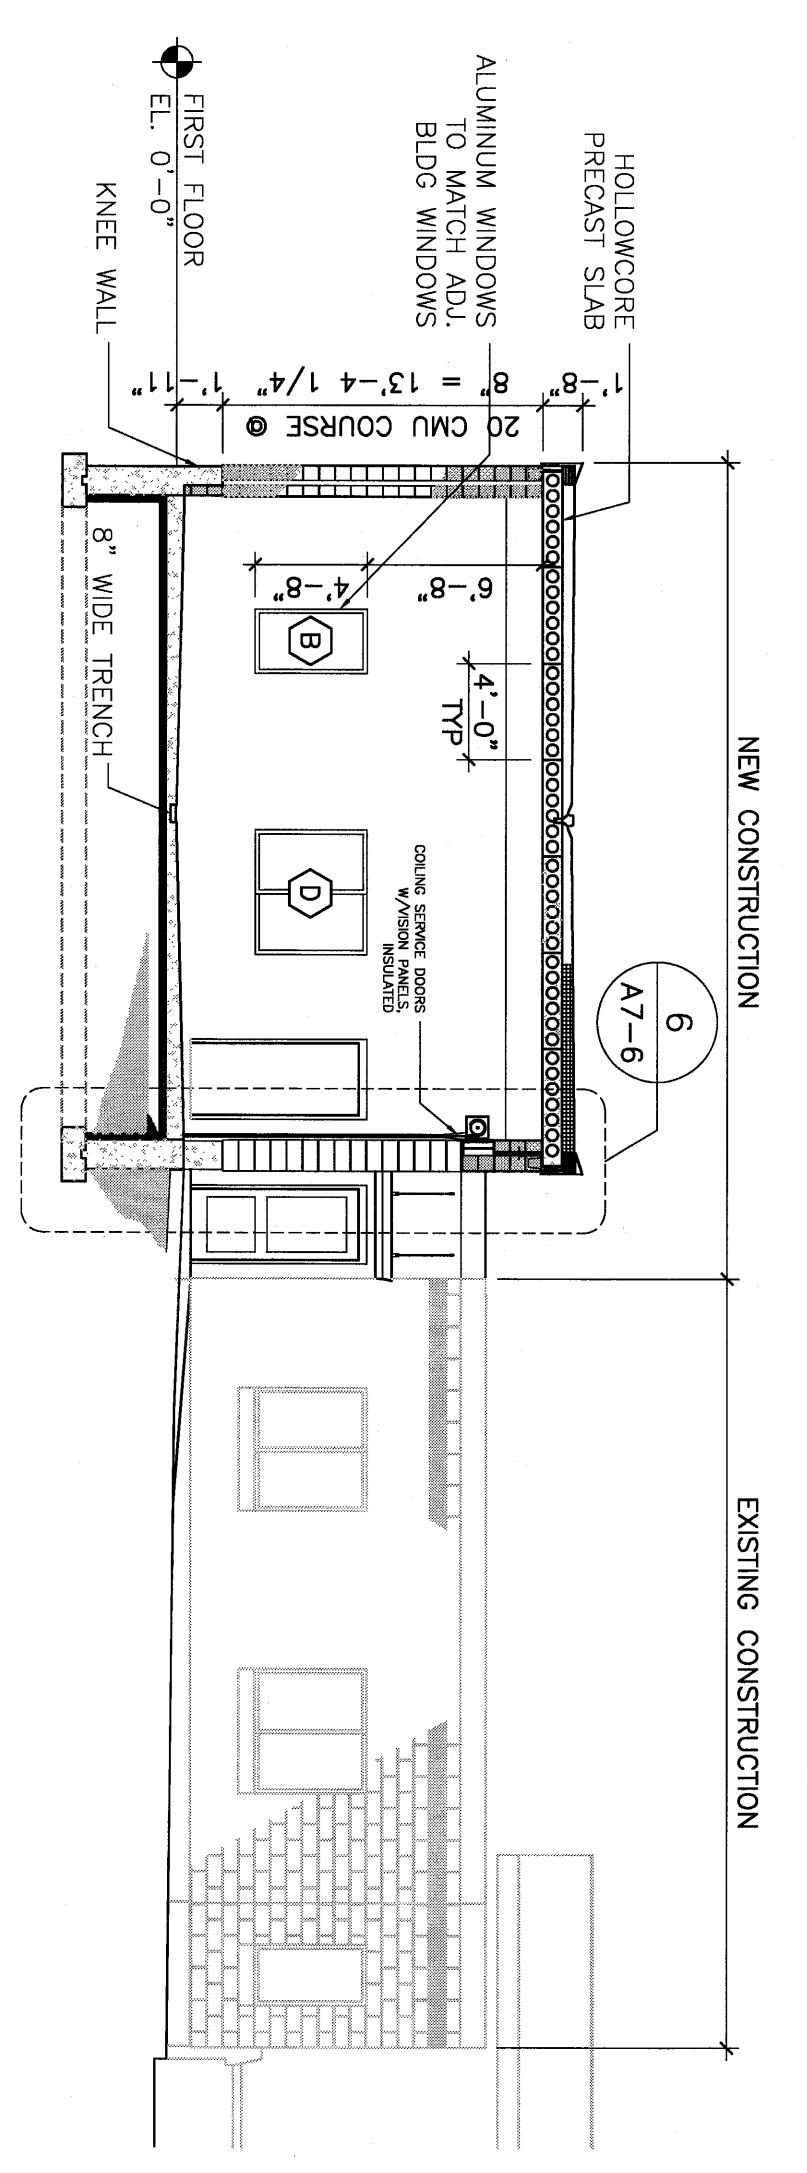
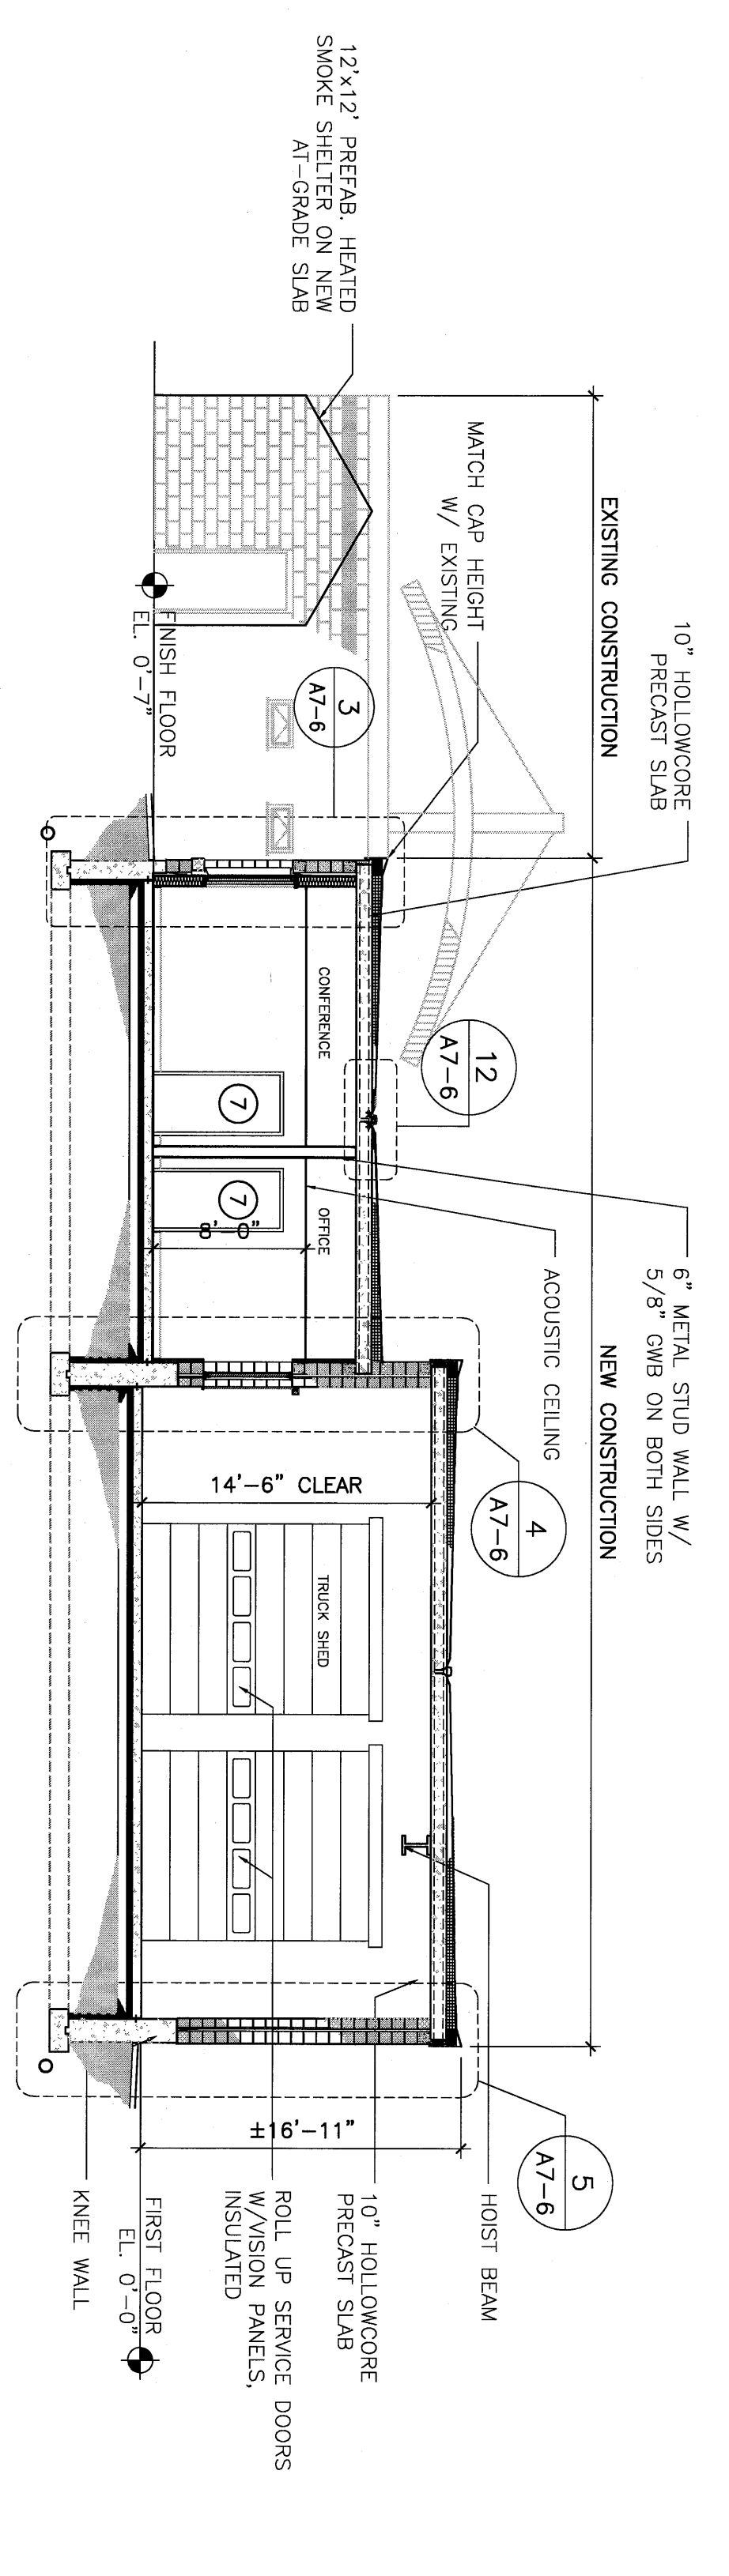
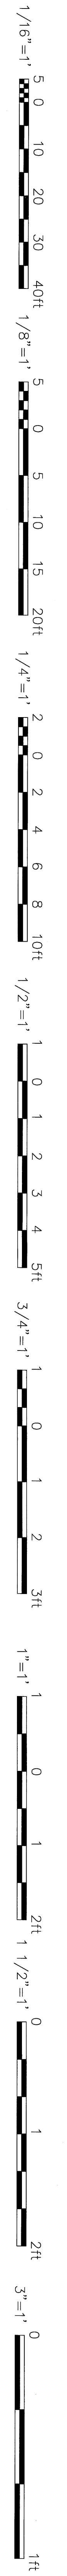
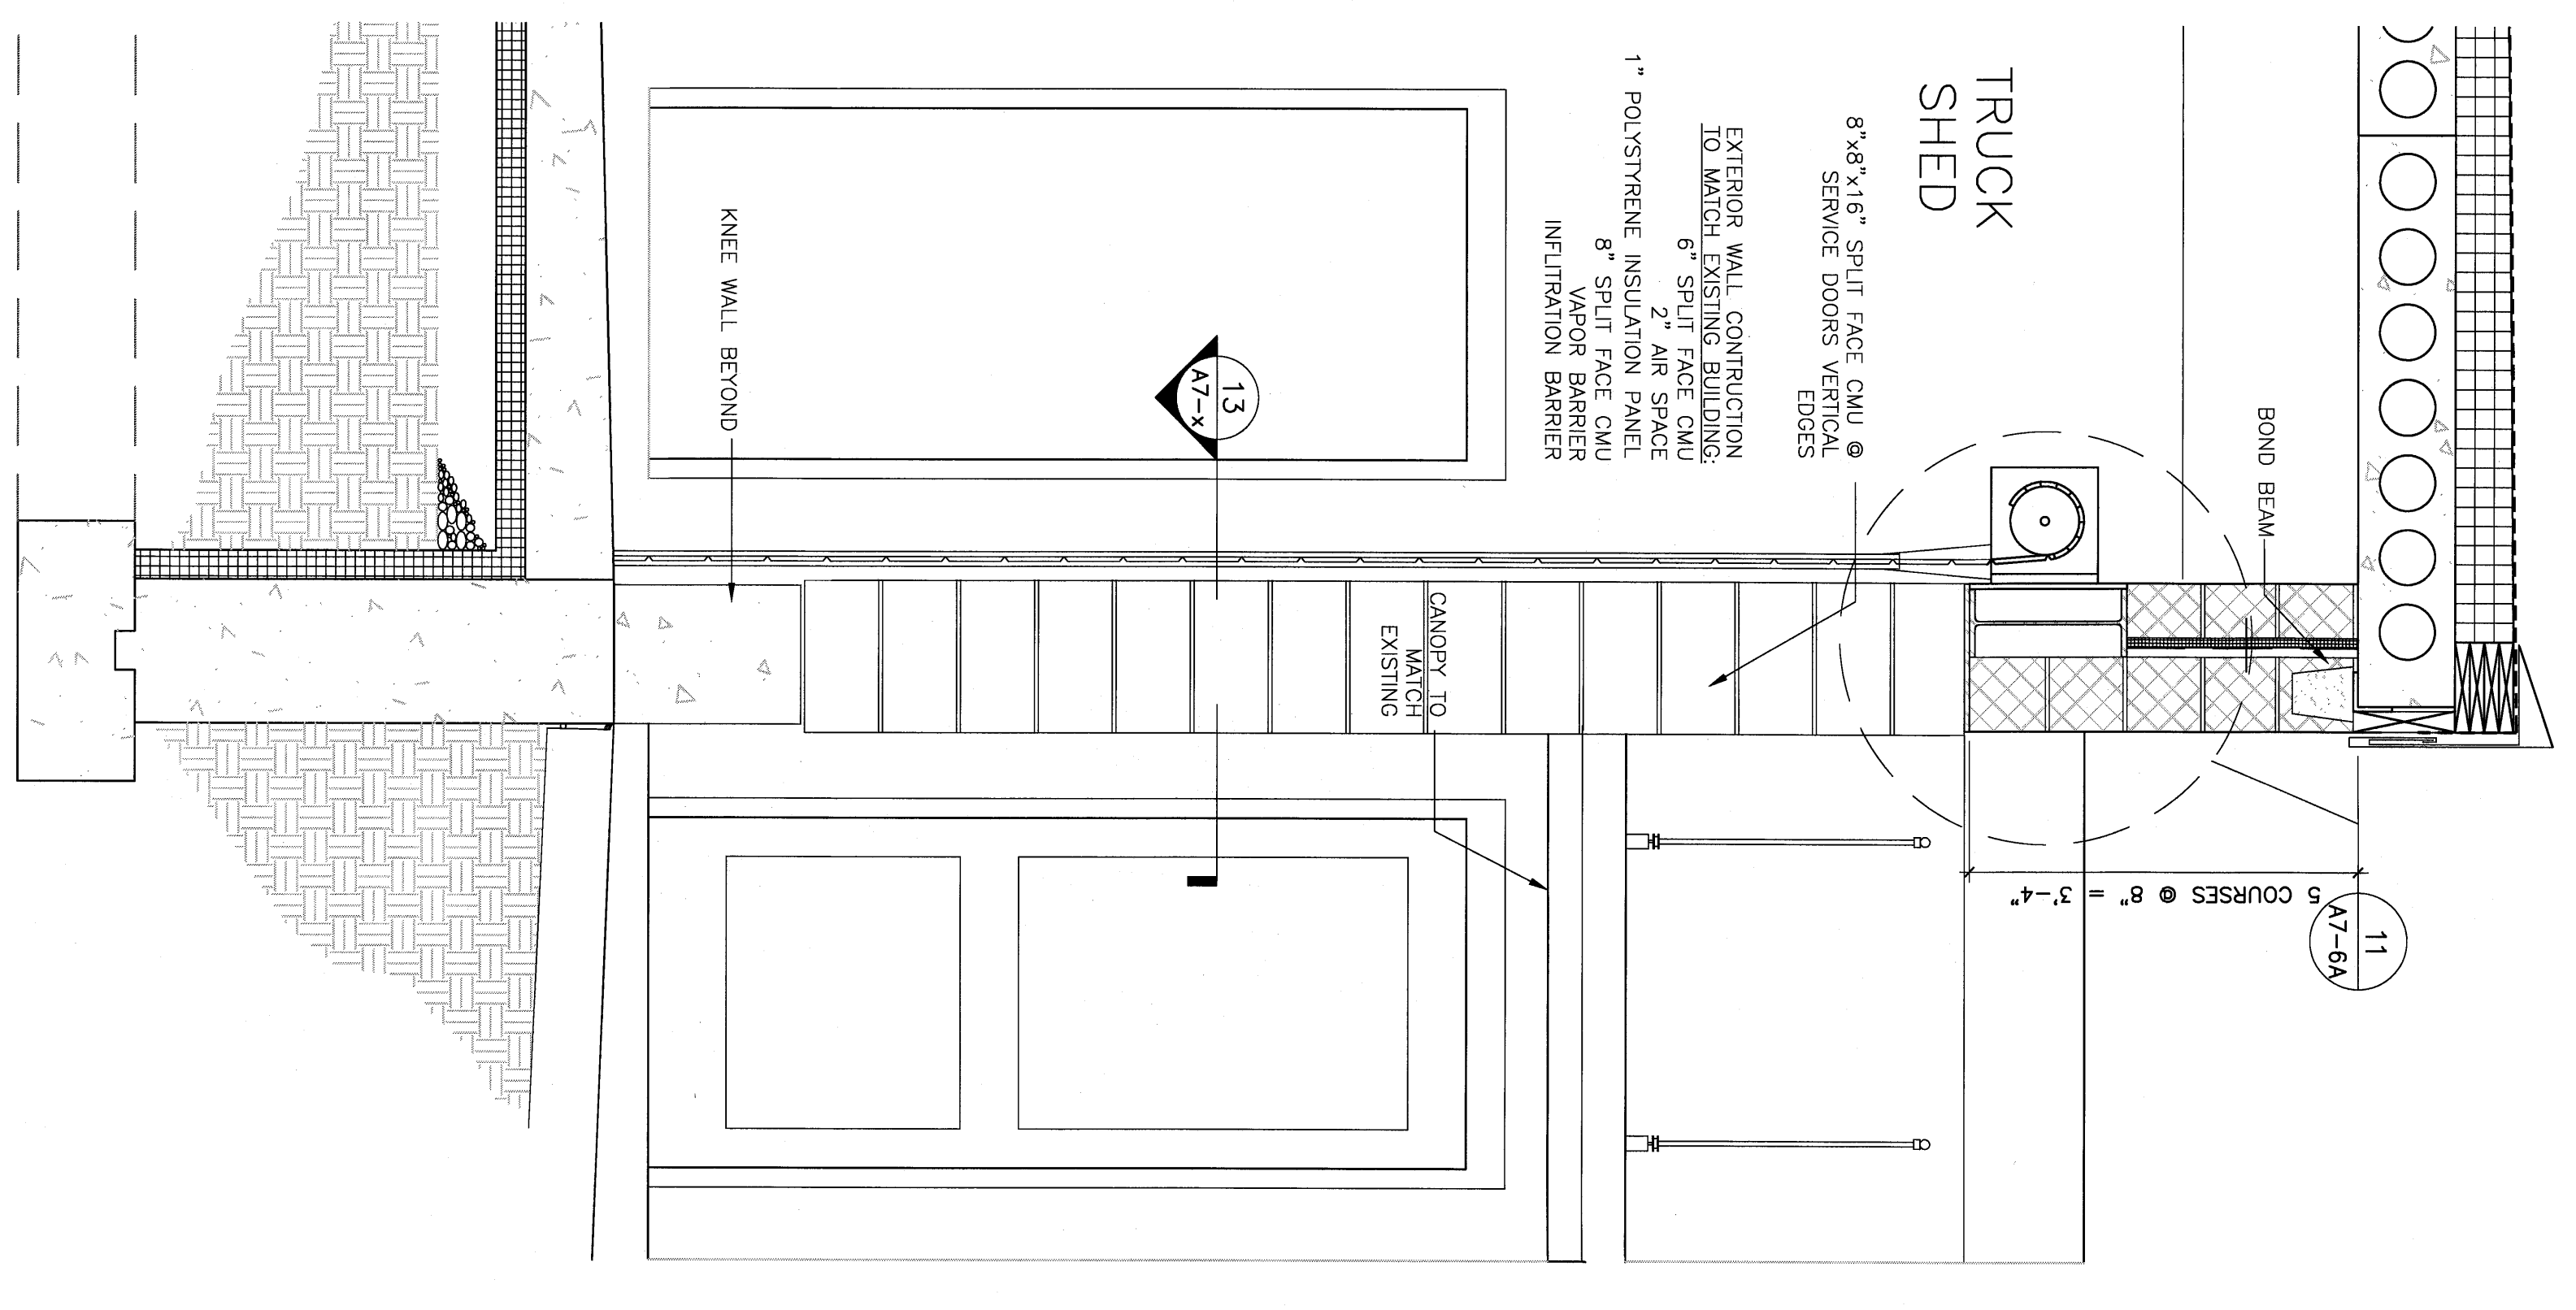
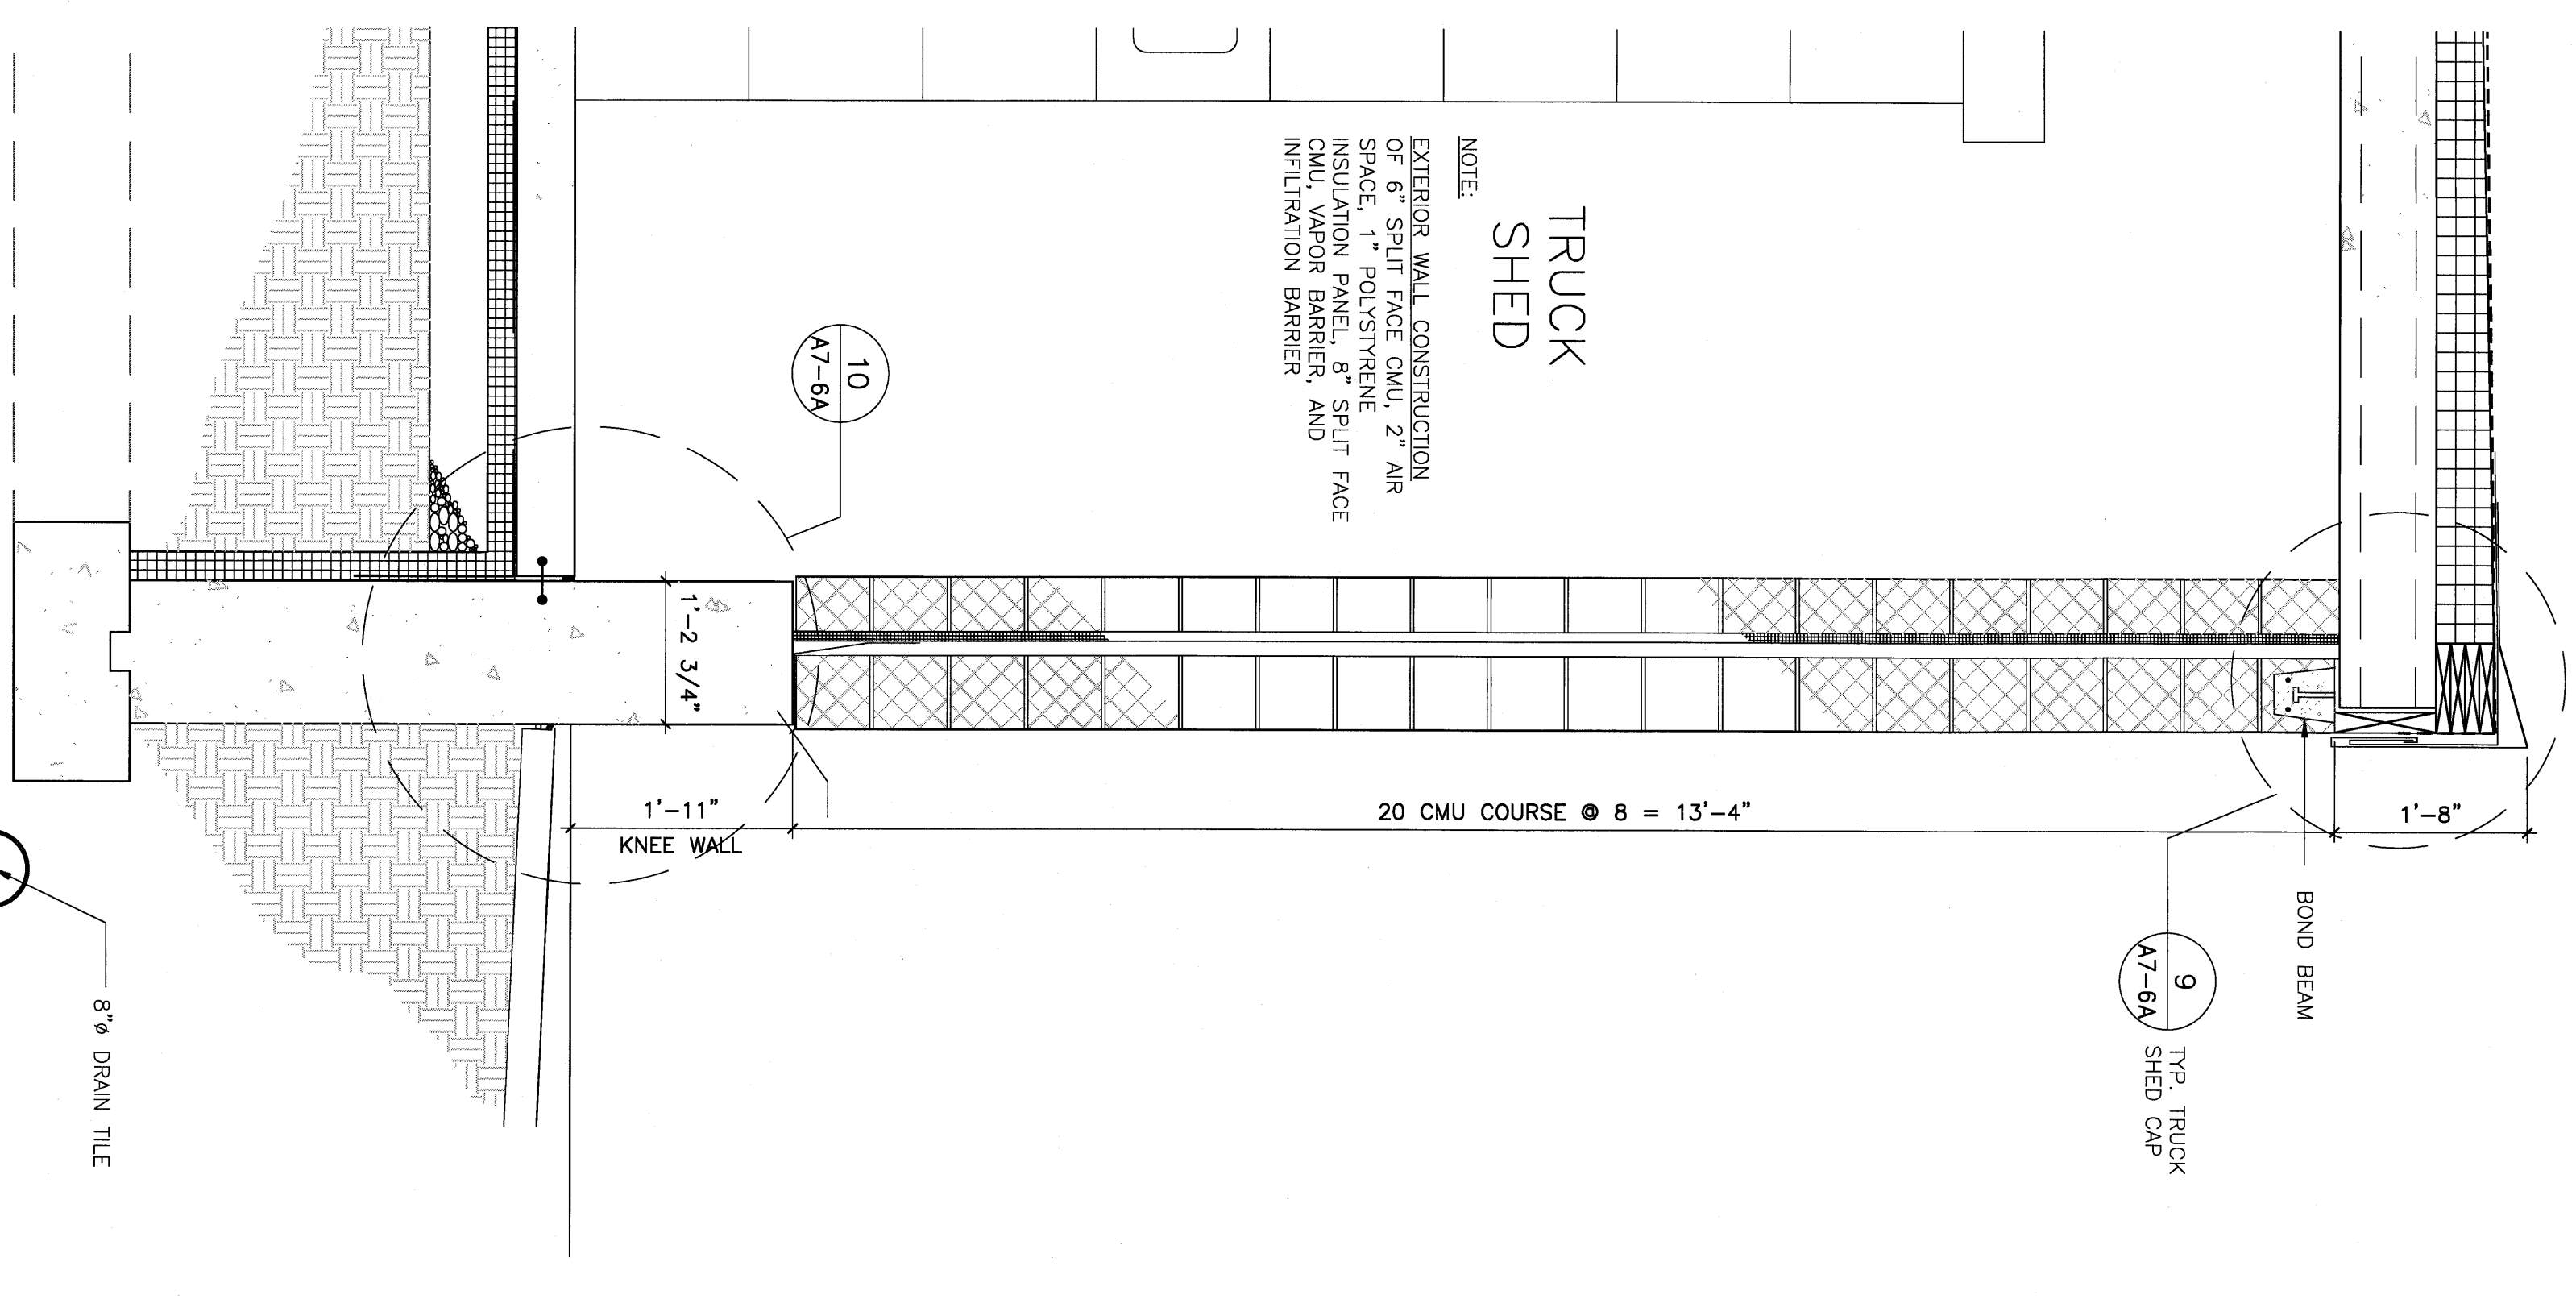


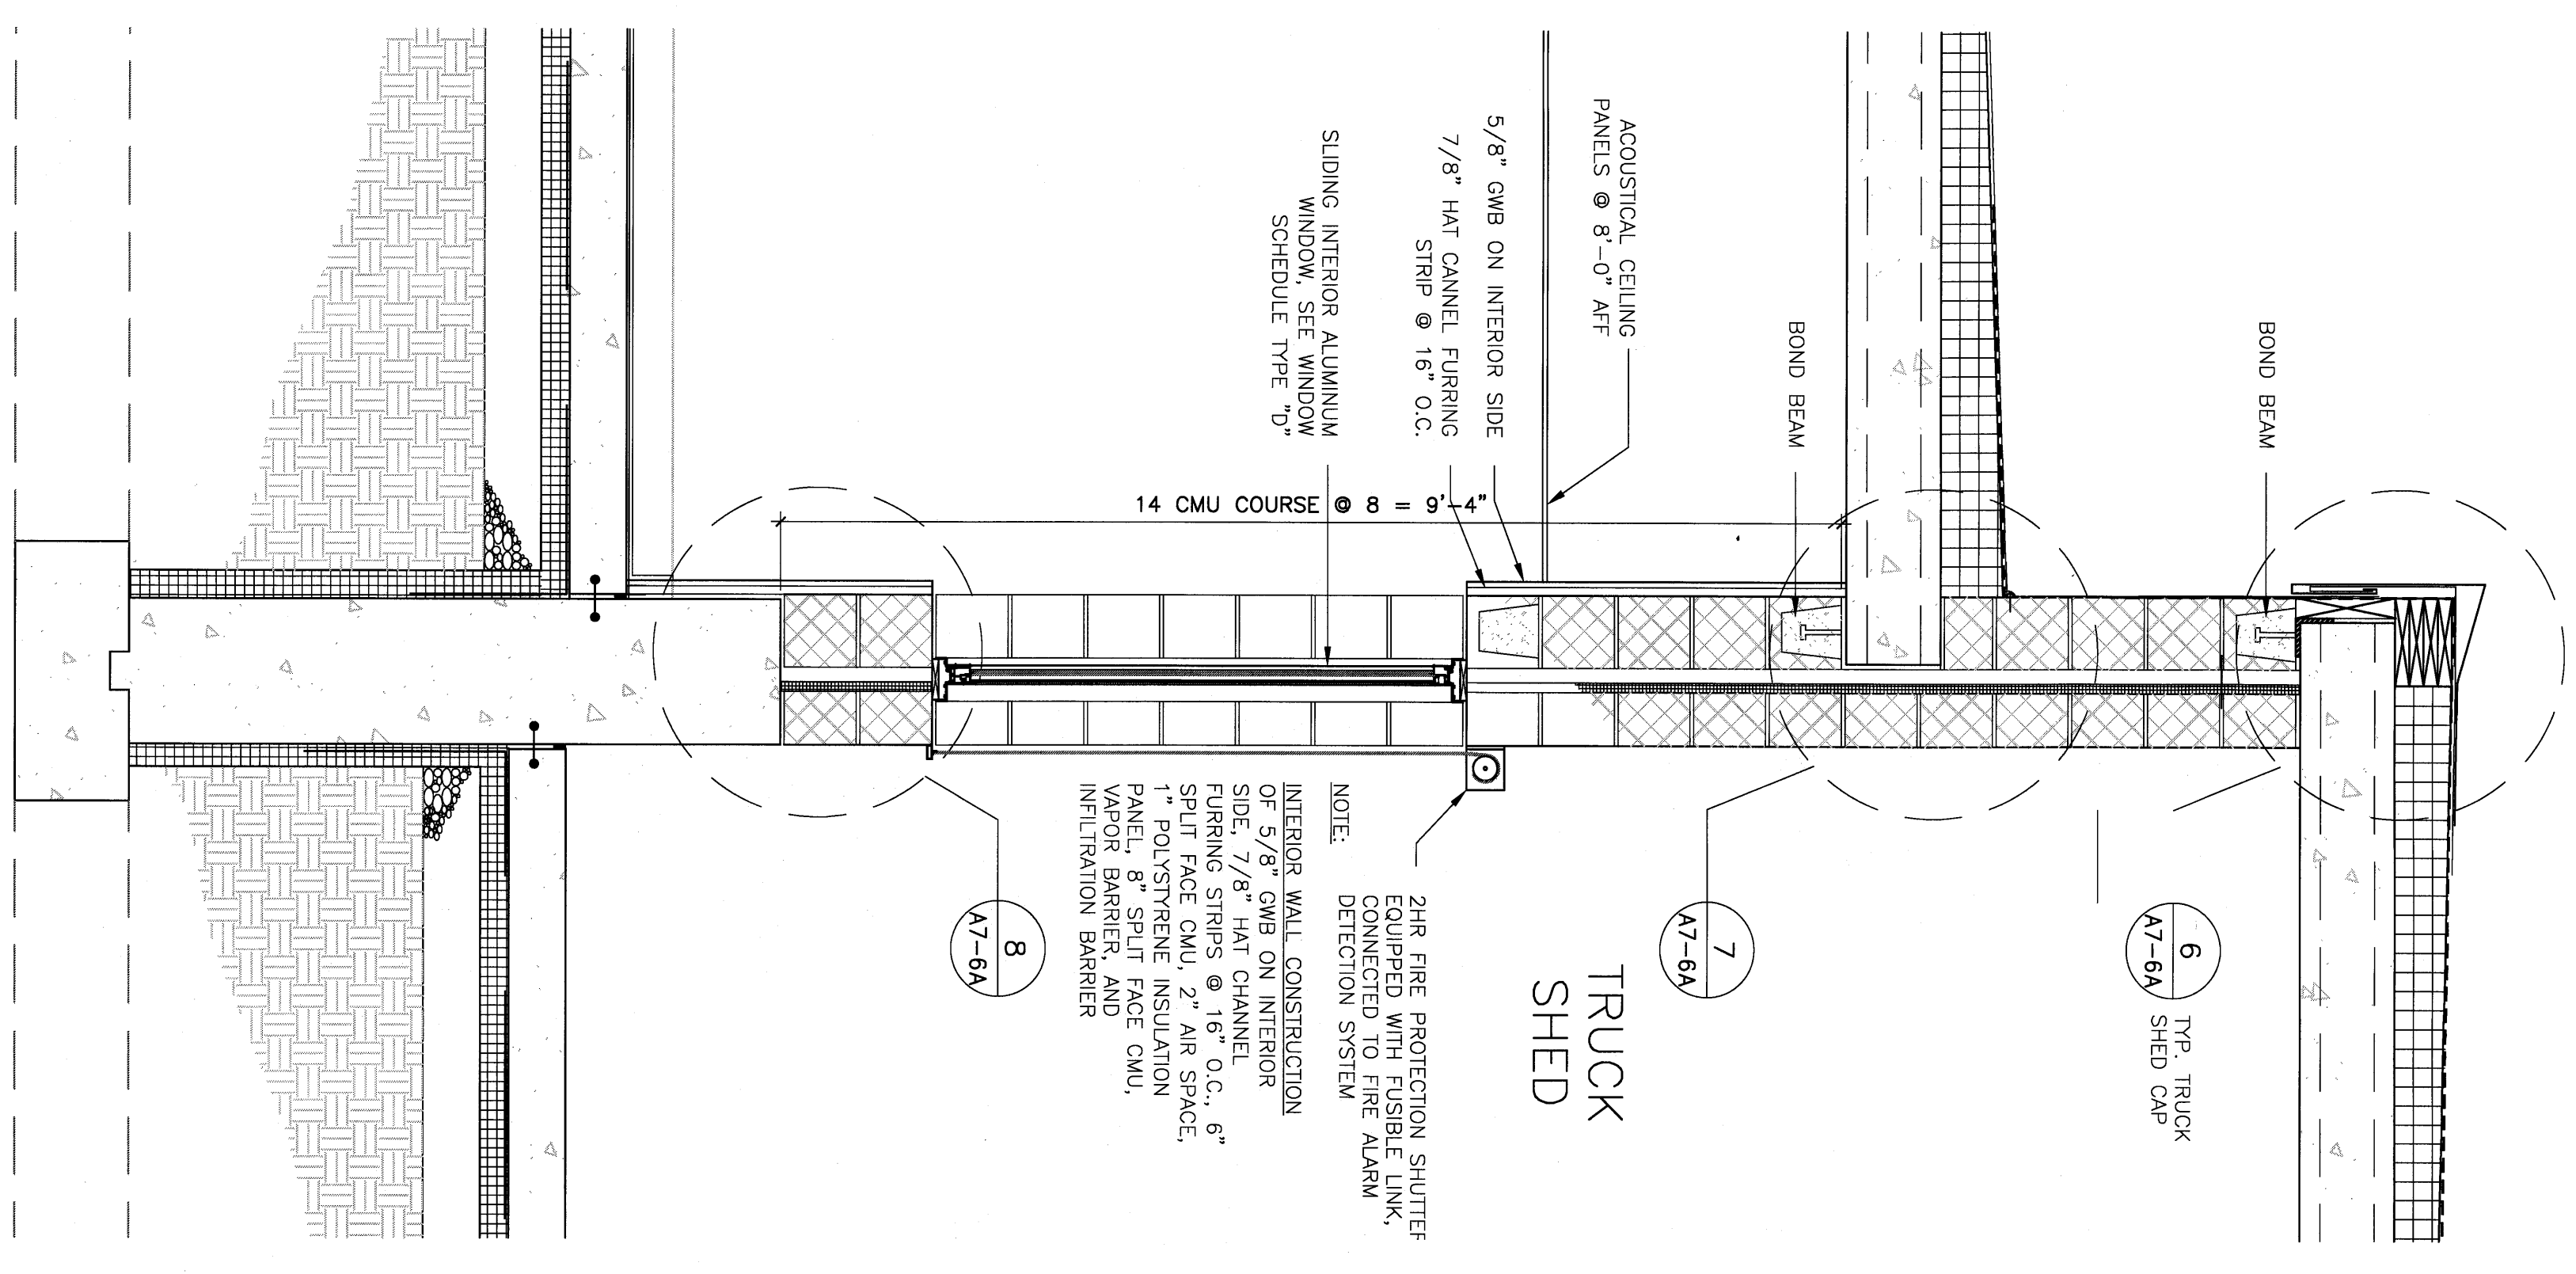

1 TRUCK SHED & OPERATORS BUILDING ADDITION SECTION 1
SCALE 1/8" = 1'-0"

2 TRUCK SHED & OPERATORS BUILDING ADDITION SECTION 2
SCALE 1/8" = 1'-0"

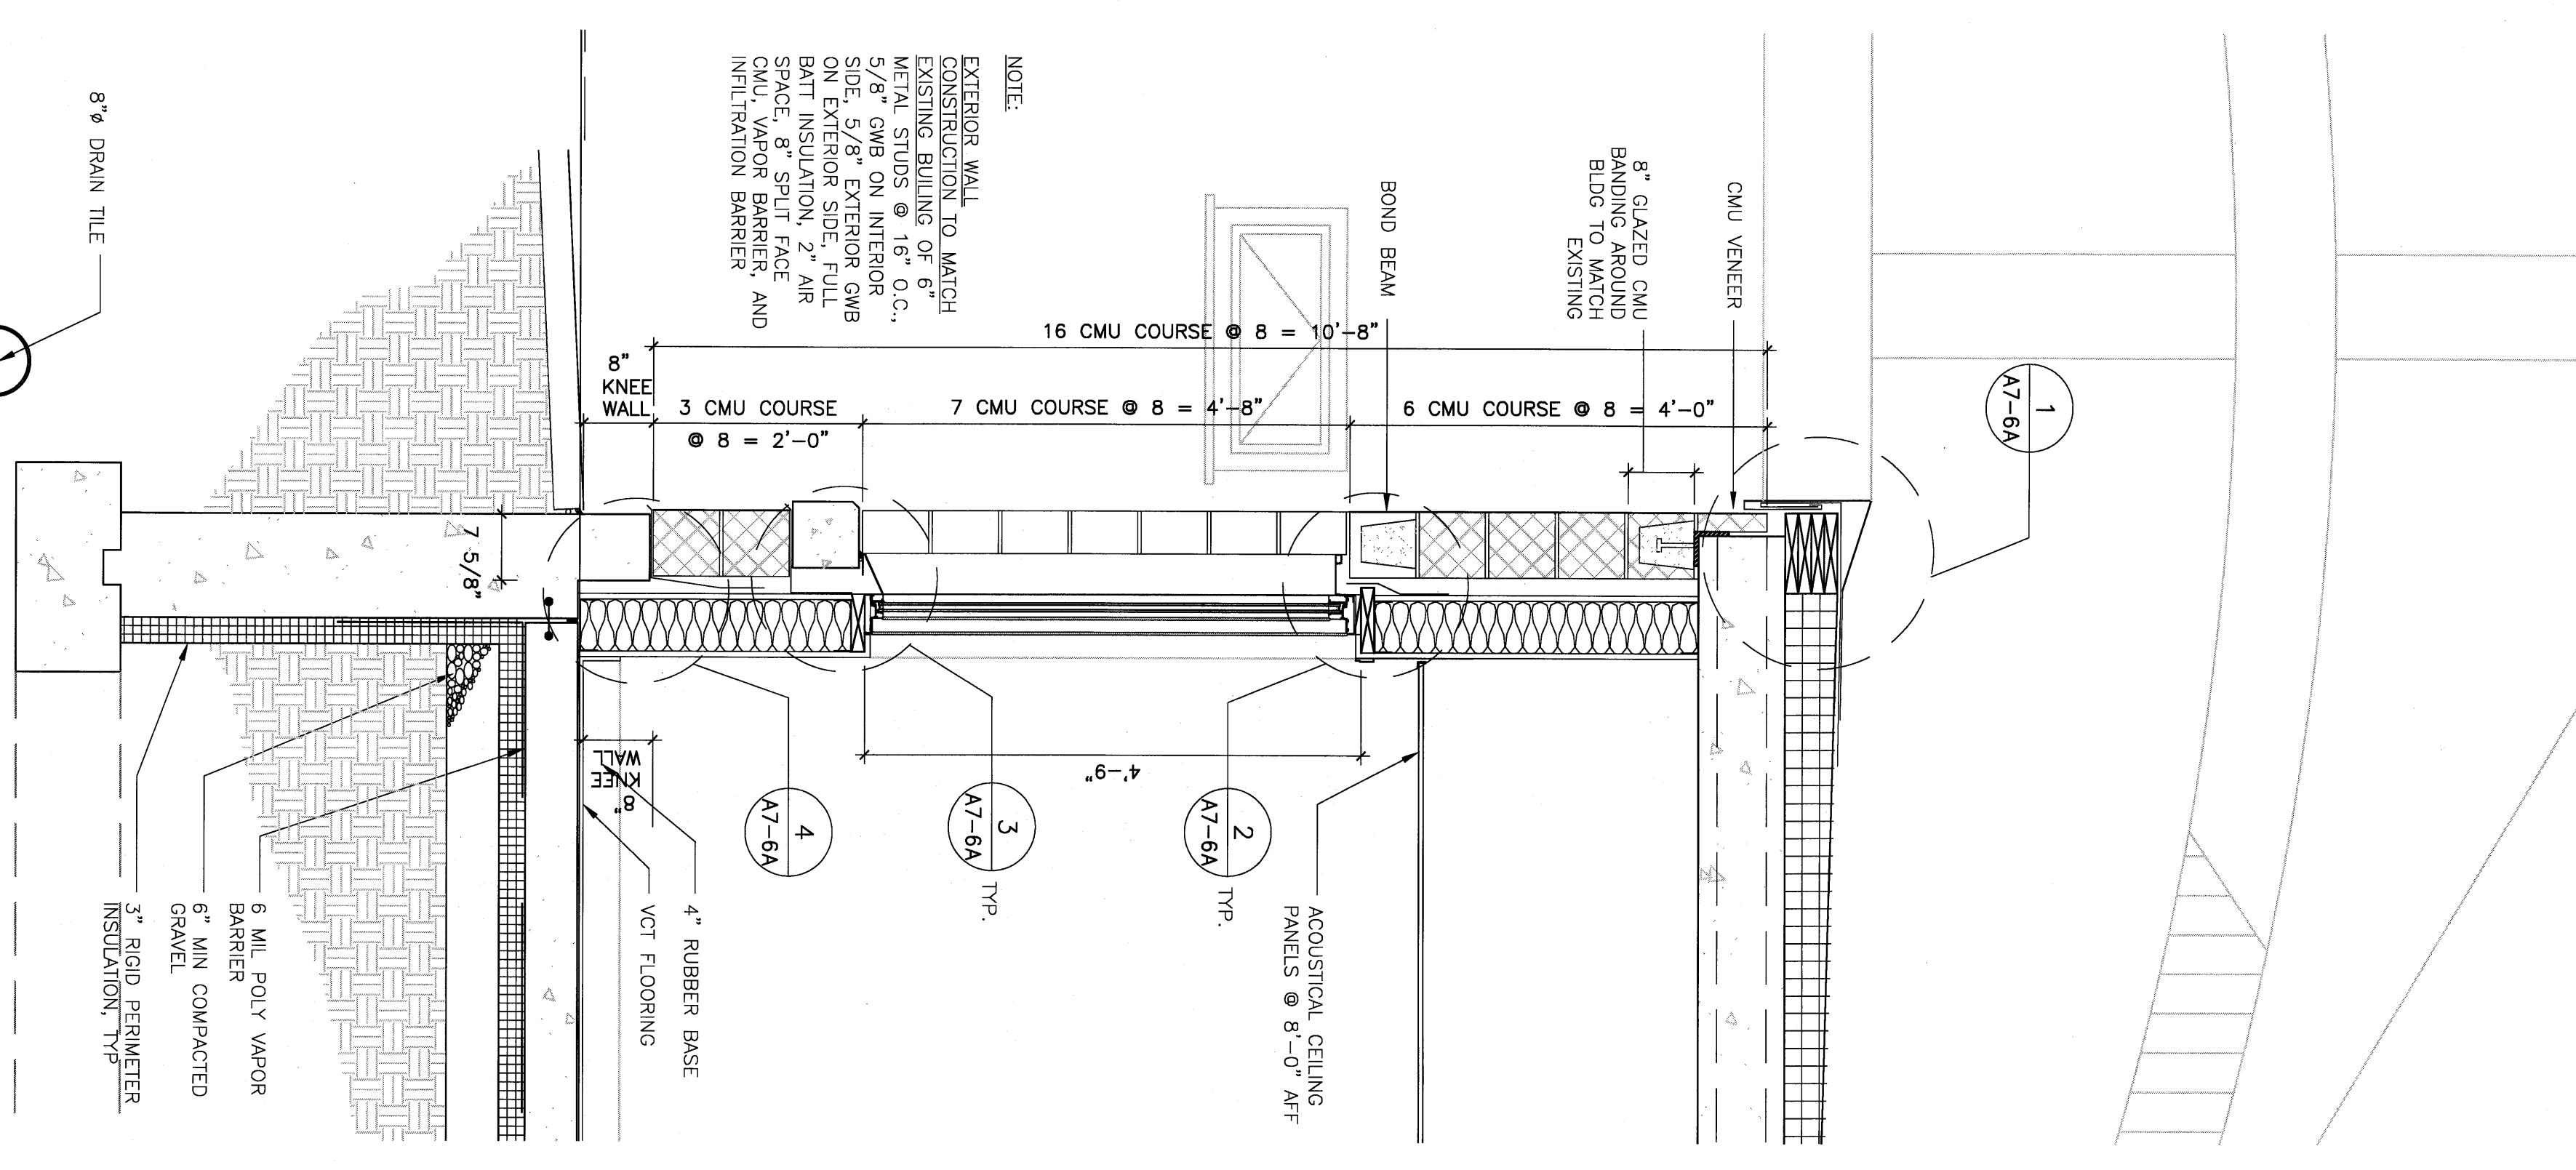

3 WALL SECTION 1
SCALE 3/4" = 1'-0"

4 WALL SECTION 2
SCALE 3/4" = 1'-0"

5 WALL SECTION 3
SCALE 3/4" = 1'-0"

6 WALL SECTION 4
SCALE 3/4" = 1'-0"

**DOMENECH
HICKS &
KROCKMALLINC
ARCHITECTS**
155 Massachusetts Ave.
Boston, MA 02115
617-267-6408
Fax 617-267-1990

PWTI
PORTLAND
INTERNATIONAL
JETPORT
PHASE II
PARKING GARAGE
1001 WESTBROOK ST.,
PORTLAND, MAINE

CONFORMED SET FOR FIELD USE	
CITY OF PORTLAND PORTLAND, MAINE	
DEPARTMENT OF WATERFRONT AND TRANSPORTATION	
TITLE TRUCK SHED SECTIONS, & WALL SECTIONS	
Scale VARIES	
Job No. 22068	Drawing No. A7-6
Drawn by A7-6	Checked by A7-6
Date 2/26/88	