




TYP. CONC. ISLAND DETAIL
SCALE: 3/4\"/>

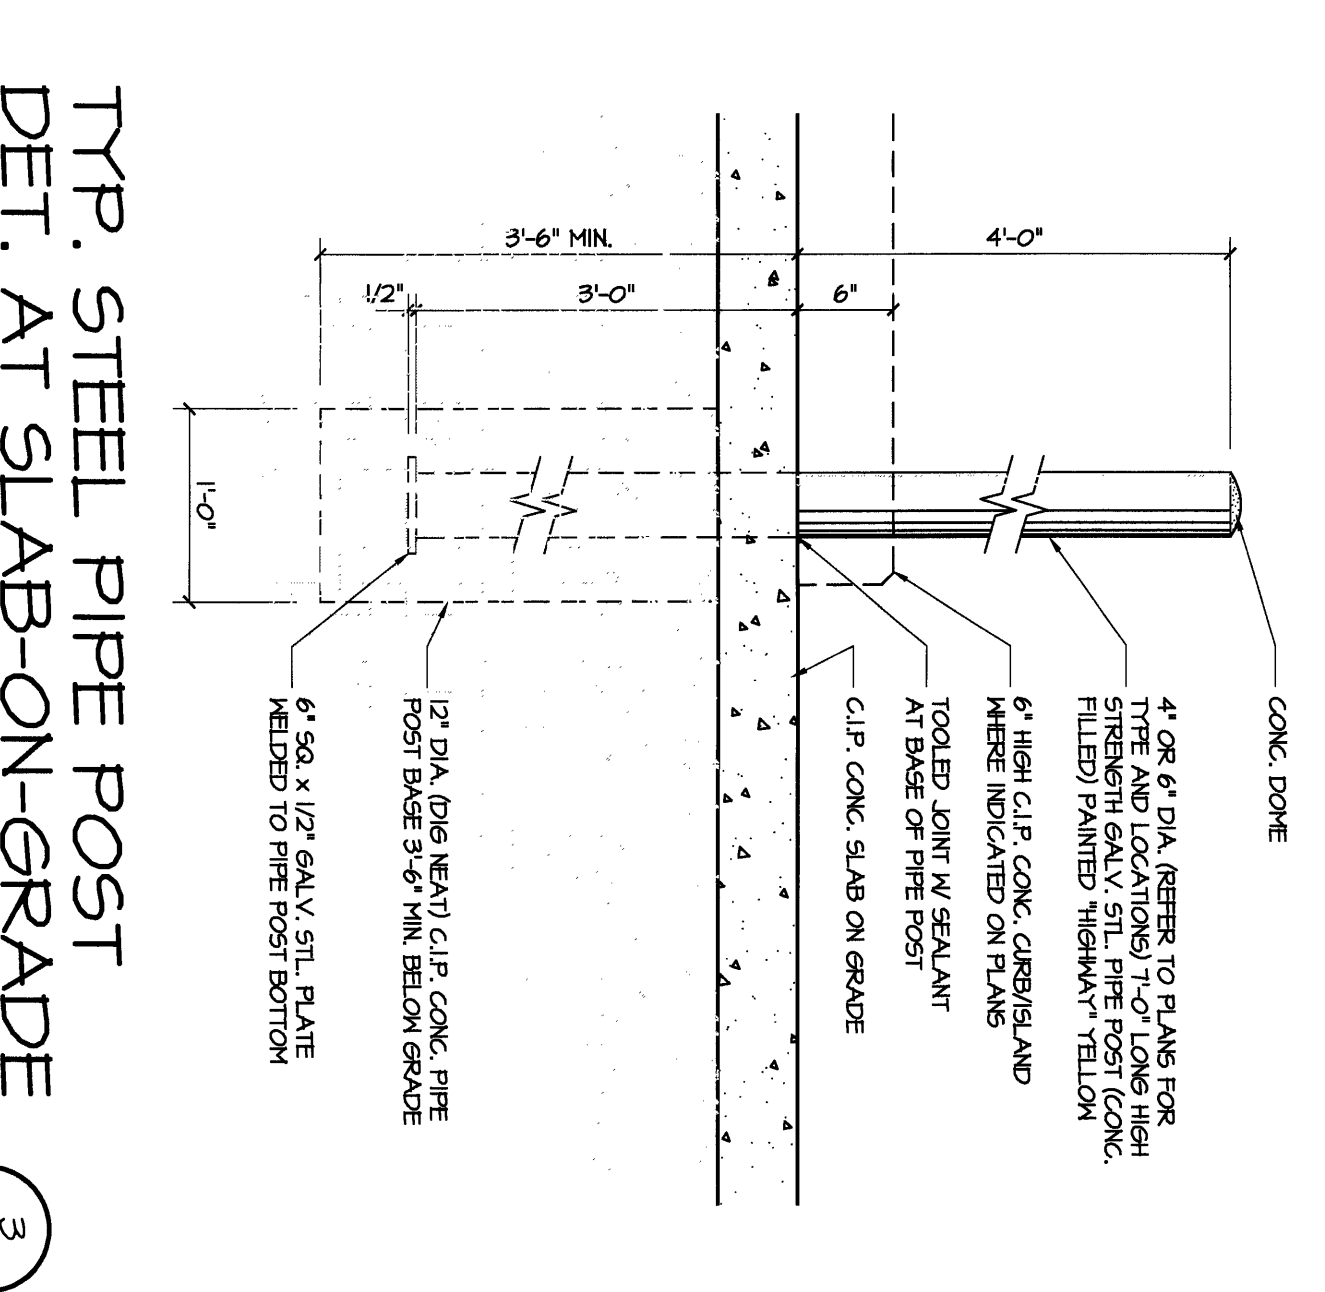

TYP. STEEL PIPE POST
DET. AT SLAB-ON-GRADE
SCALE: 1\"/>

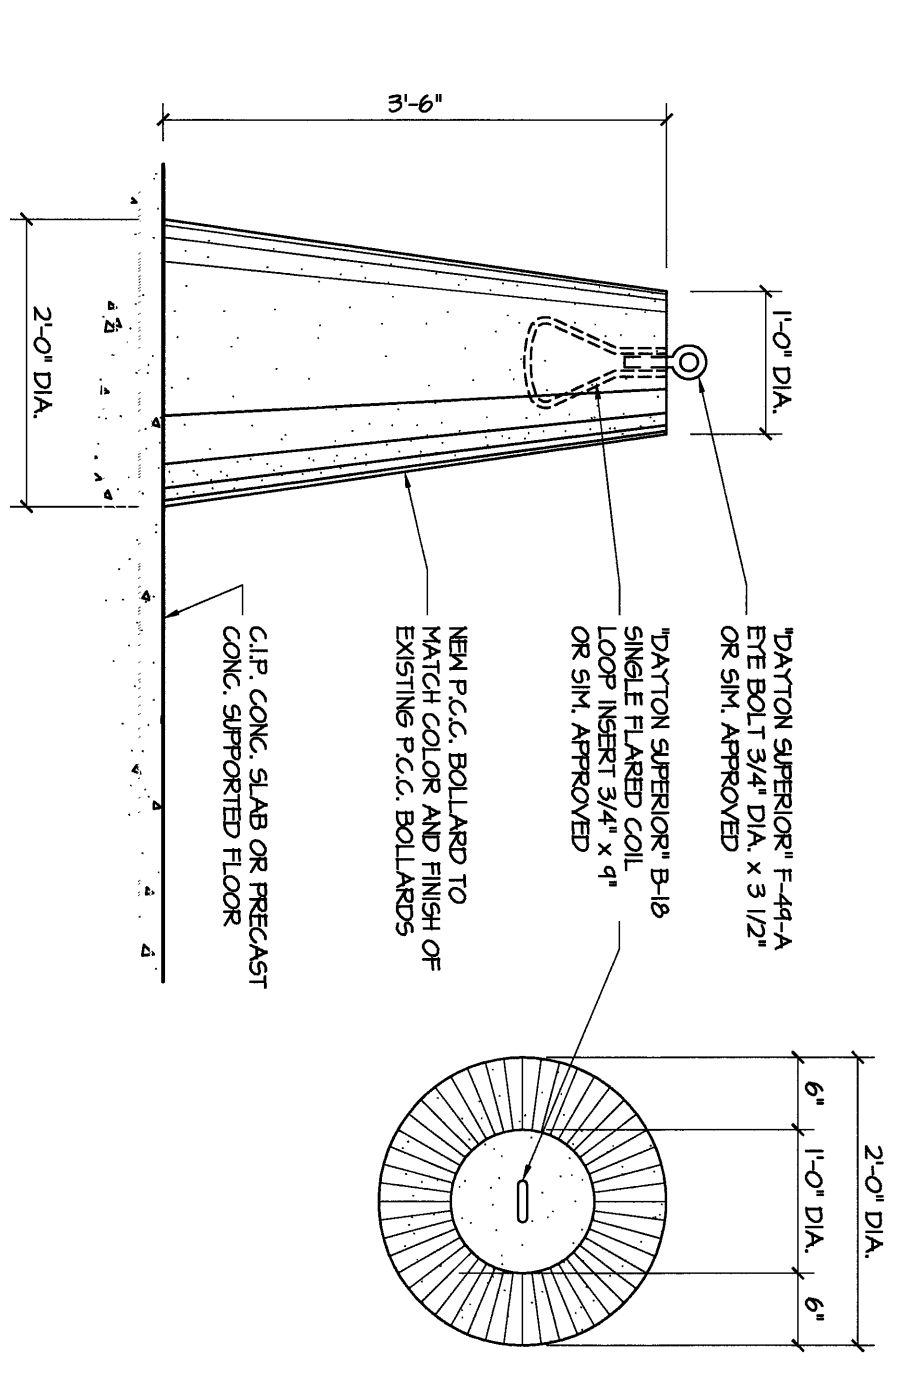

TYP. P.C.C. BOLLARD DETAIL
SCALE: 3/4\"/>

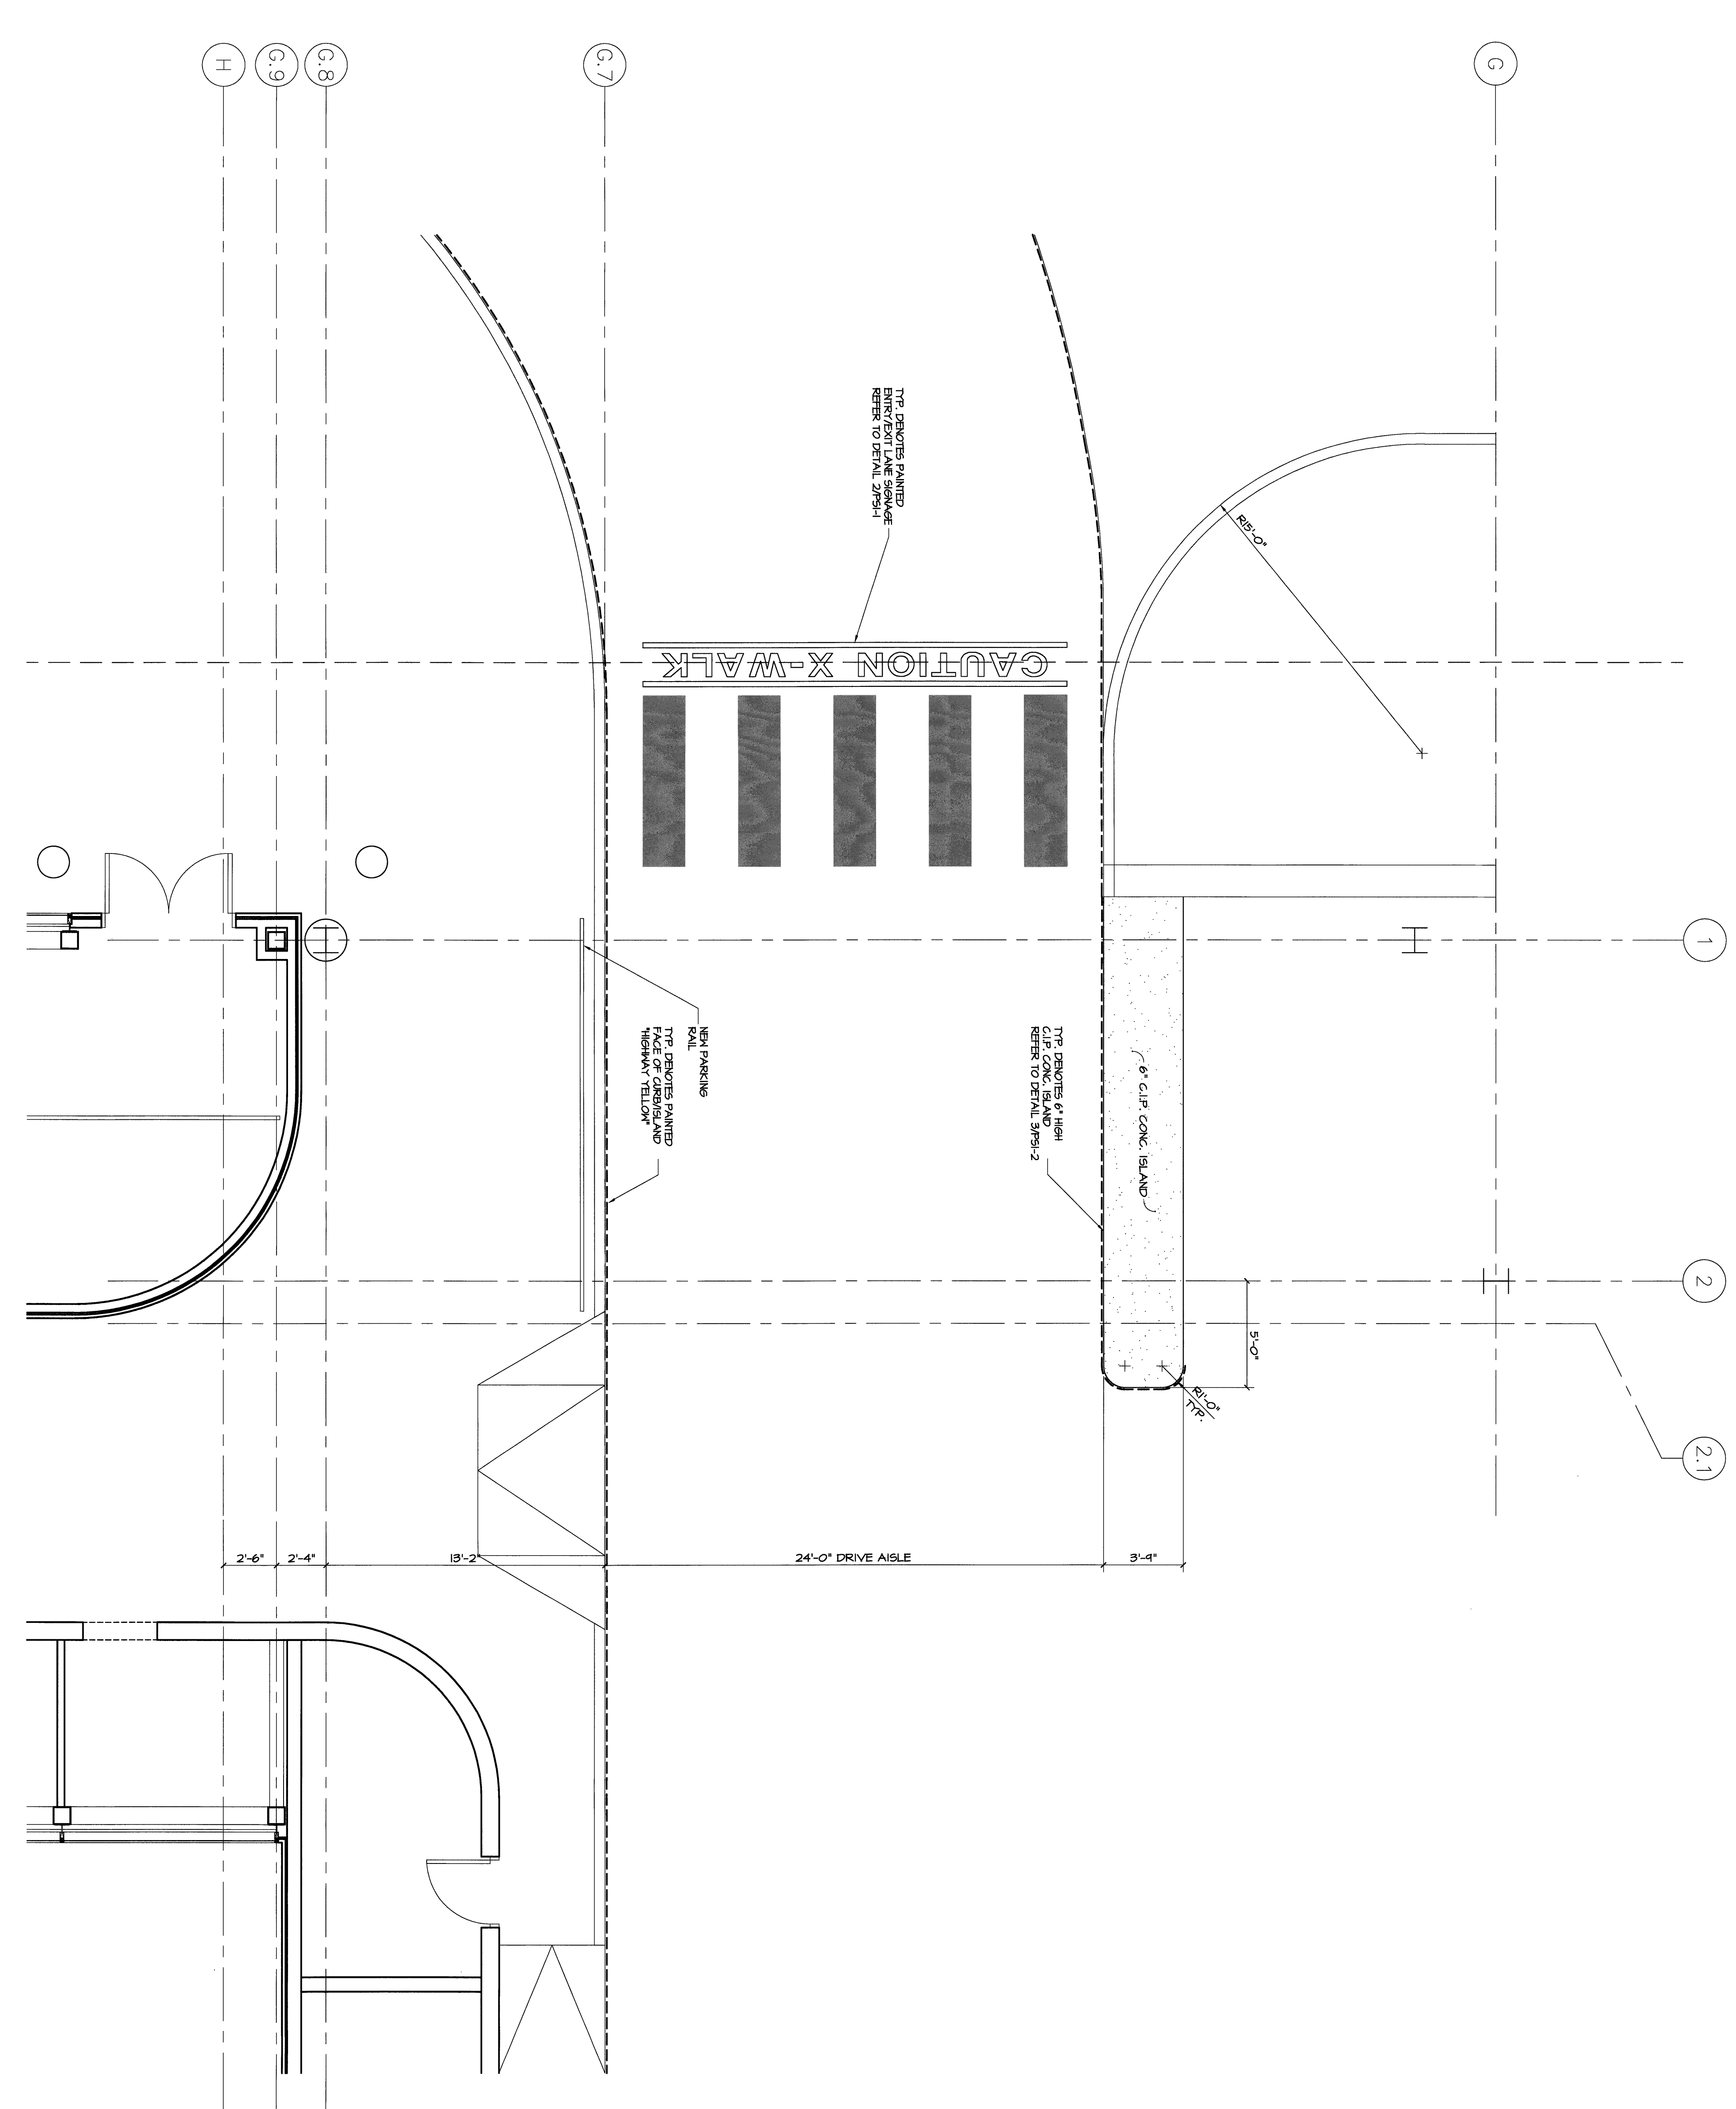

ENLARGED
ENTRY/EXIT LANES
SCALE: 1/4\"/>

If this sheet is less than 30"x42"
If site plan has been reduced
Grid lines must be adjusted
accordingly.


**DOMENECH
HICKS &
KROCKMALLNIC
ARCHITECTS**

155 Massachusetts Ave.
Boston, MA 02115
617-267-6408
Fax 617-267-1990

Rich
Parking Consultants
Planners & Engineers
23800 West 14th Mile, Suite 200
Denver, CO 80227
Tel: 248.533.8850
Tel: 303.440.8800
www.richpark.com

ISSUED FOR
CONSTRUCTION

CITY OF PORTLAND
PORTLAND, MAINE
DEPARTMENT OF
WATERFRONT AND
TRANSPORTATION

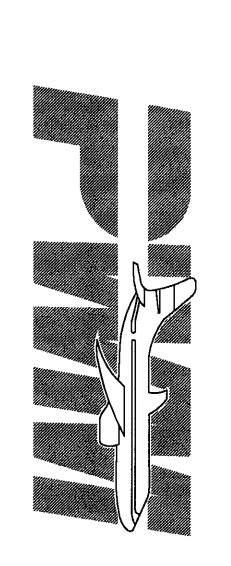

PHASE II
PARKING GARAGE
1001 WESTBROOK ST.,
PORTLAND, MAINE

ENLARGED ENTRY/EXIT
PLANS AND DETAILS

SCALE AS NOTED

THIS DRAWING IS THE PROPERTY OF RICH PARKING CONSULTANTS. IT IS TO BE USED ONLY FOR THE PROJECT AND SITE SPECIFICALLY IDENTIFIED HEREON. IT IS NOT TO BE REPRODUCED OR TRANSMITTED IN ANY FORM OR BY ANY MEANS, ELECTRONIC OR MECHANICAL, INCLUDING PHOTOCOPYING, RECORDING, OR BY ANY INFORMATION STORAGE AND RETRIEVAL SYSTEM, WITHOUT THE WRITTEN PERMISSION OF RICH PARKING CONSULTANTS.

DATE: 11/16/07

PS-1-2