

REV/NO	DATE	DESCRIPTION	BY	CHKD	APP'D
1	4/22/04	CONFORMED DRAWINGS ISSUED FOR CONSTRUCTION	JMF	JMF	JMF
0	3/10/04	ADDENDUM NO. 1	JMF	JMF	JMF
0	2/22/04	ADDENDUM NO. 2	JMF	JMF	JMF
0	FEB 28, 2004	ADDENDUM NO. 3	JMF	JMF	JMF

REV/NO	DATE	DESCRIPTION	BY	CHKD	APP'D
1	4/22/04	CONFORMED DRAWINGS ISSUED FOR CONSTRUCTION	JMF	JMF	JMF
0	3/10/04	ADDENDUM NO. 1	JMF	JMF	JMF
0	2/22/04	ADDENDUM NO. 2	JMF	JMF	JMF
0	FEB 28, 2004	ADDENDUM NO. 3	JMF	JMF	JMF



ADDENDUMS AND ALTERATIONS:  
 EASTERN EXPANSION OF BAGGAGE CLAIM FACILITY  
 PORTLAND INTERNATIONAL AIRPORT

DESIGNED BY:  
 DATE: FEB 2004


DRAWN BY:  
 CHECKED BY:  
 APPROVED BY:

SCALE: 1/8" = 1'-0"


NEW BUILDING ELEVATIONS

Architects  
 Phillip J. Doughty Associates  
 364 U.S. Route One  
 Falmouth, ME 04105  
 207-781-5346


PROJECT: 000-008  
 SHEET NO. A6

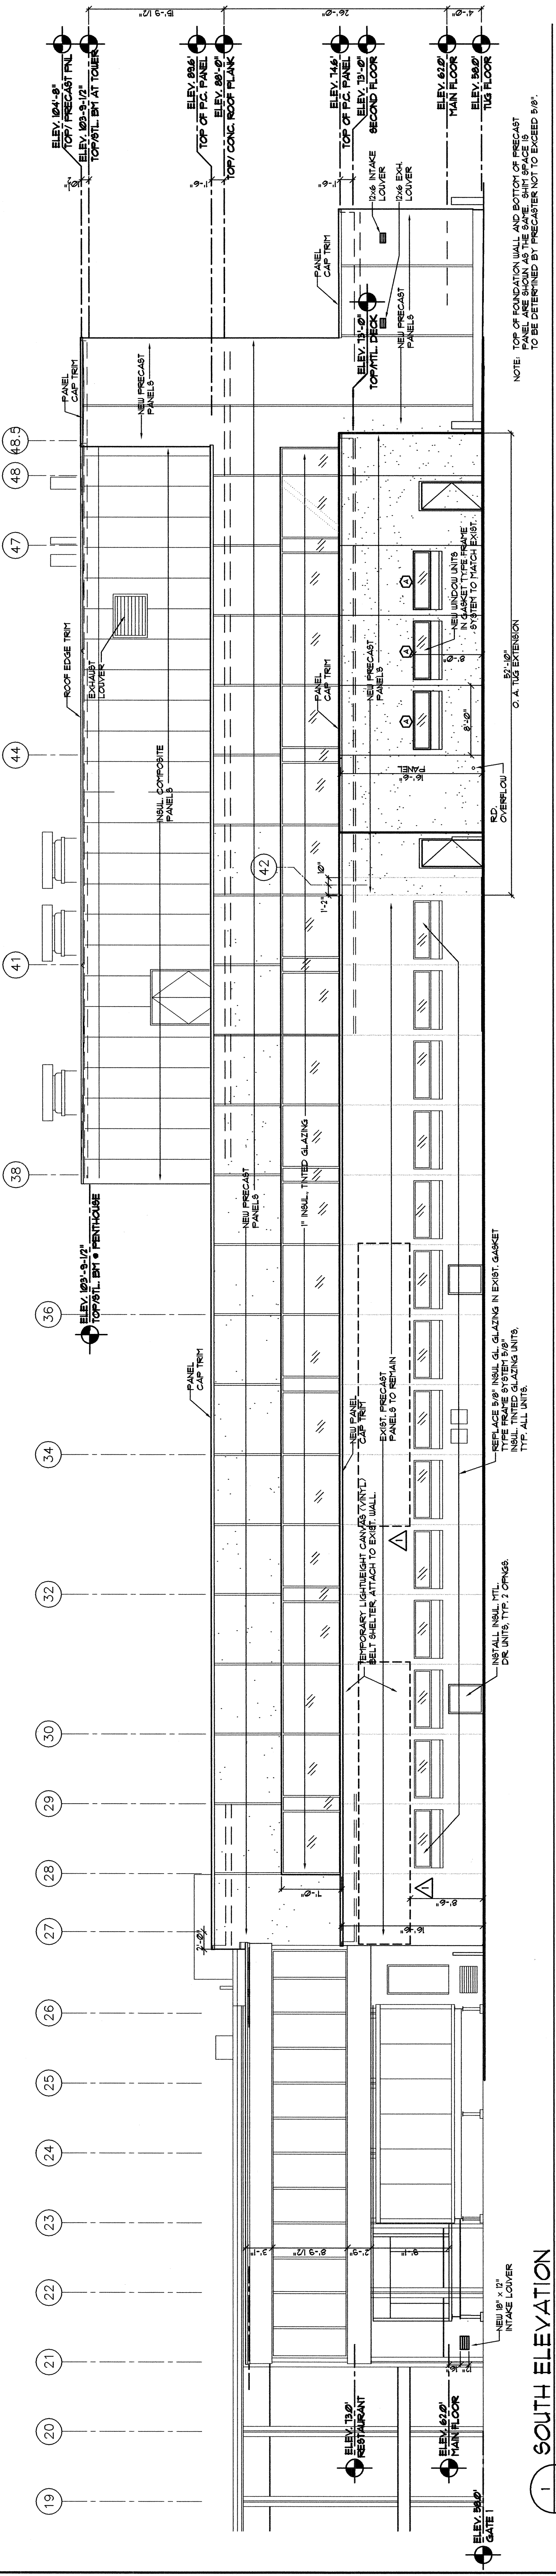


1 SOUTH ELEVATION  
 SCALE: 1/8" = 1'-0"

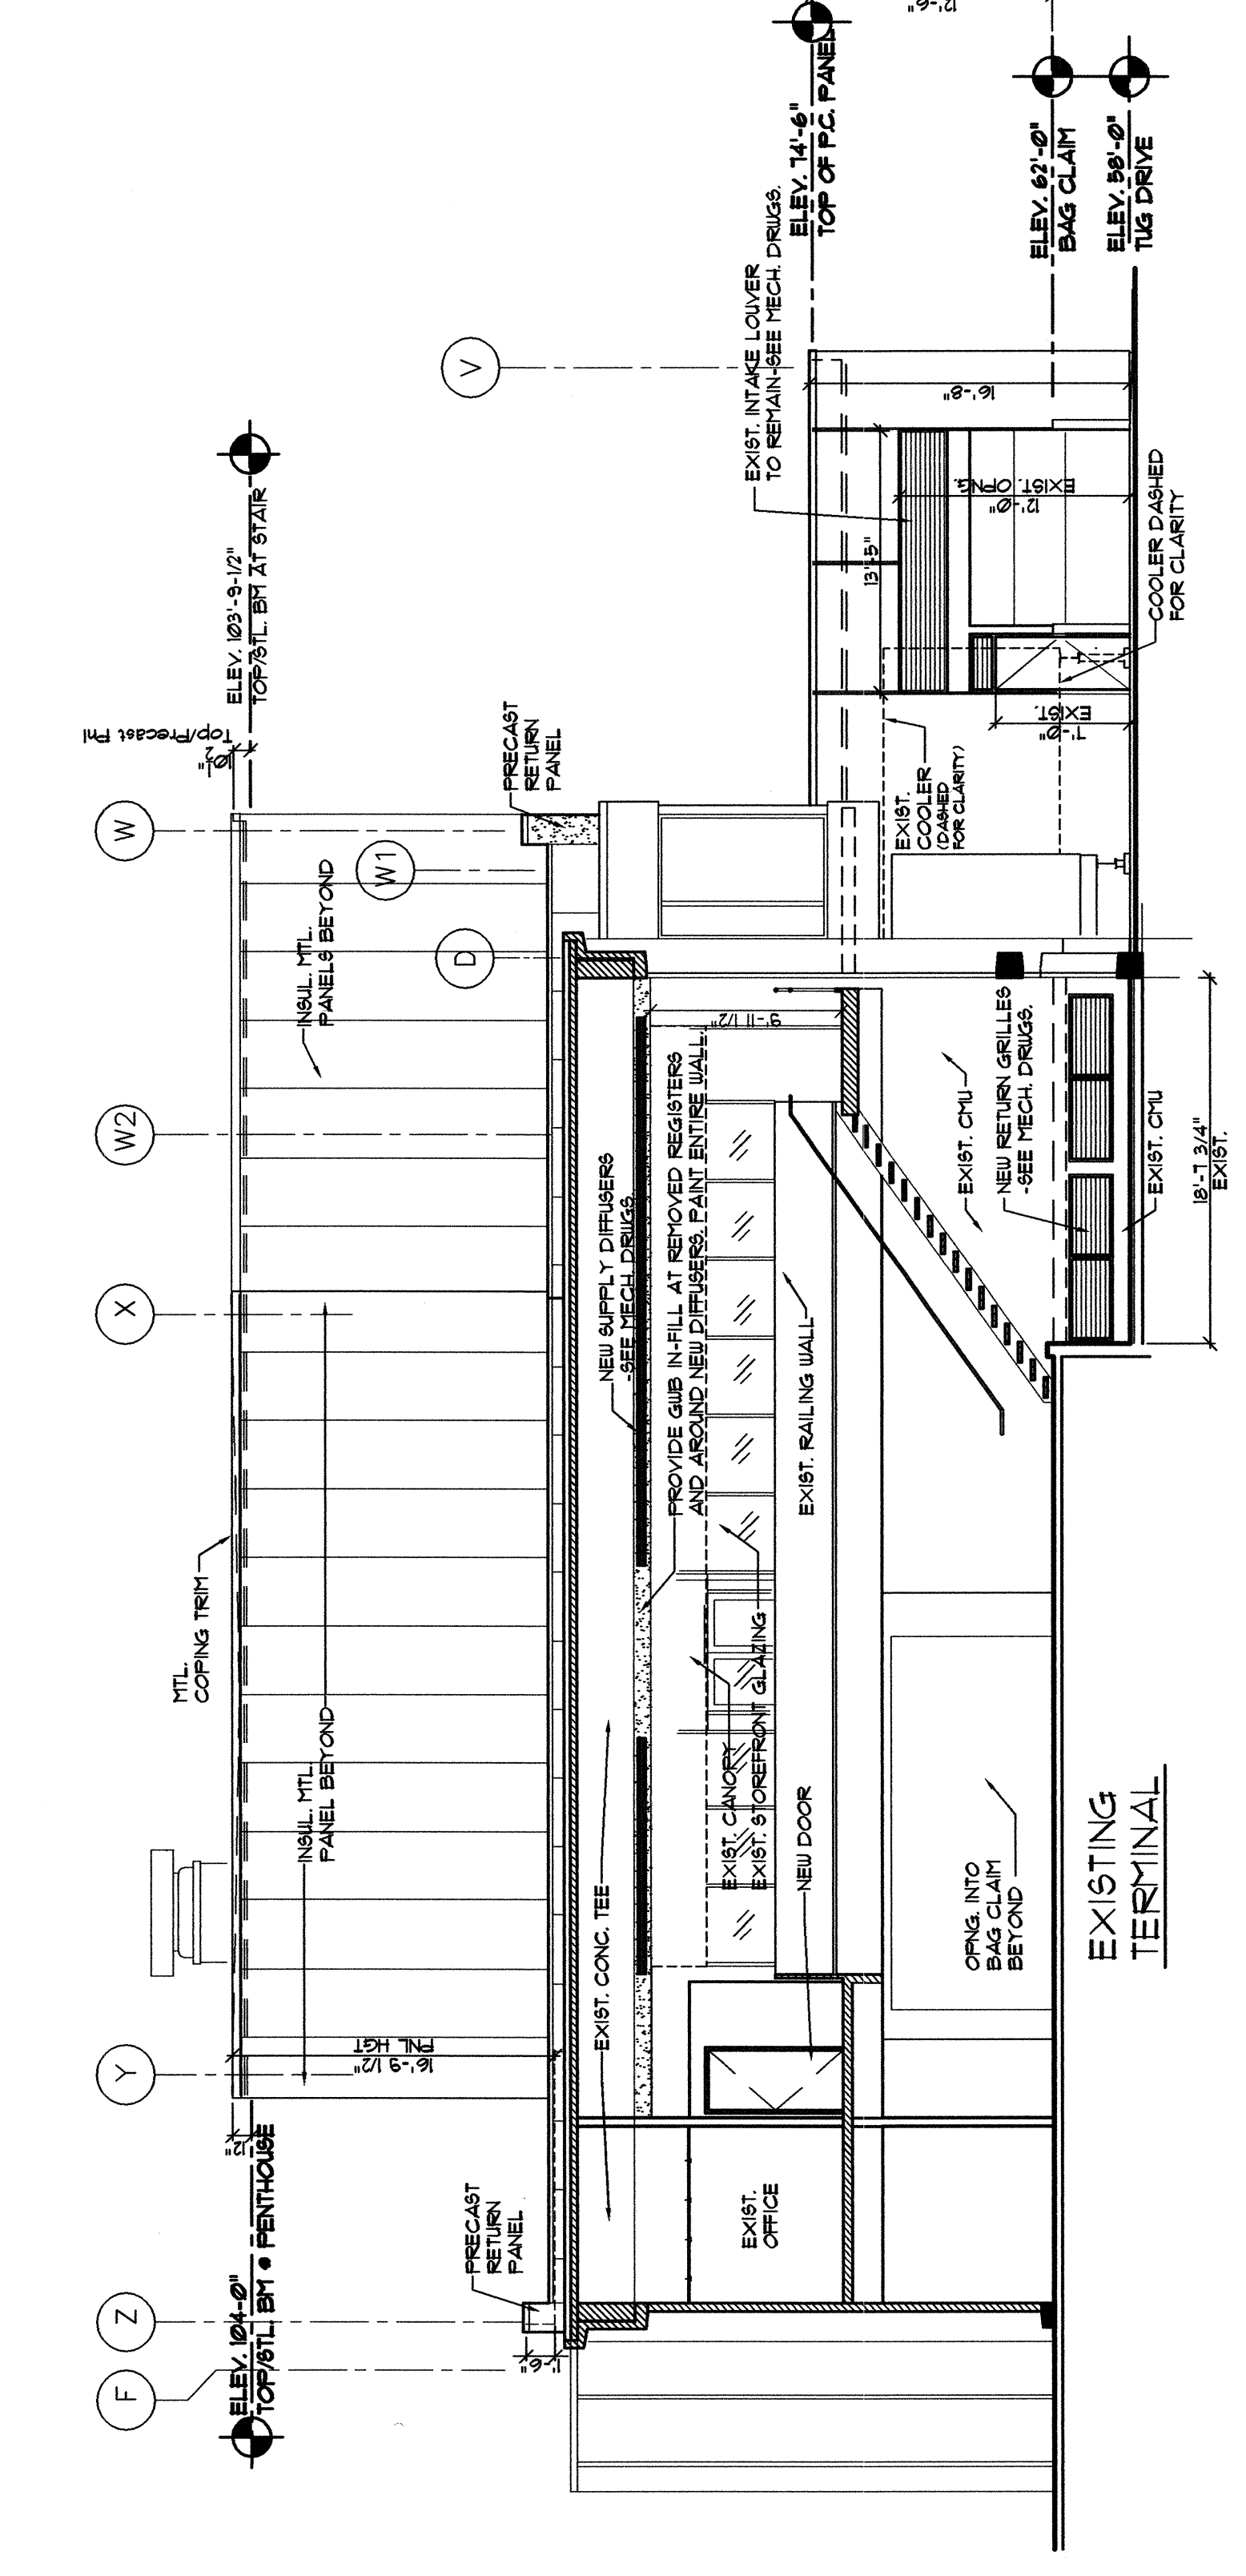


3 WEST ELEVATION  
 SCALE: 1/8" = 1'-0"

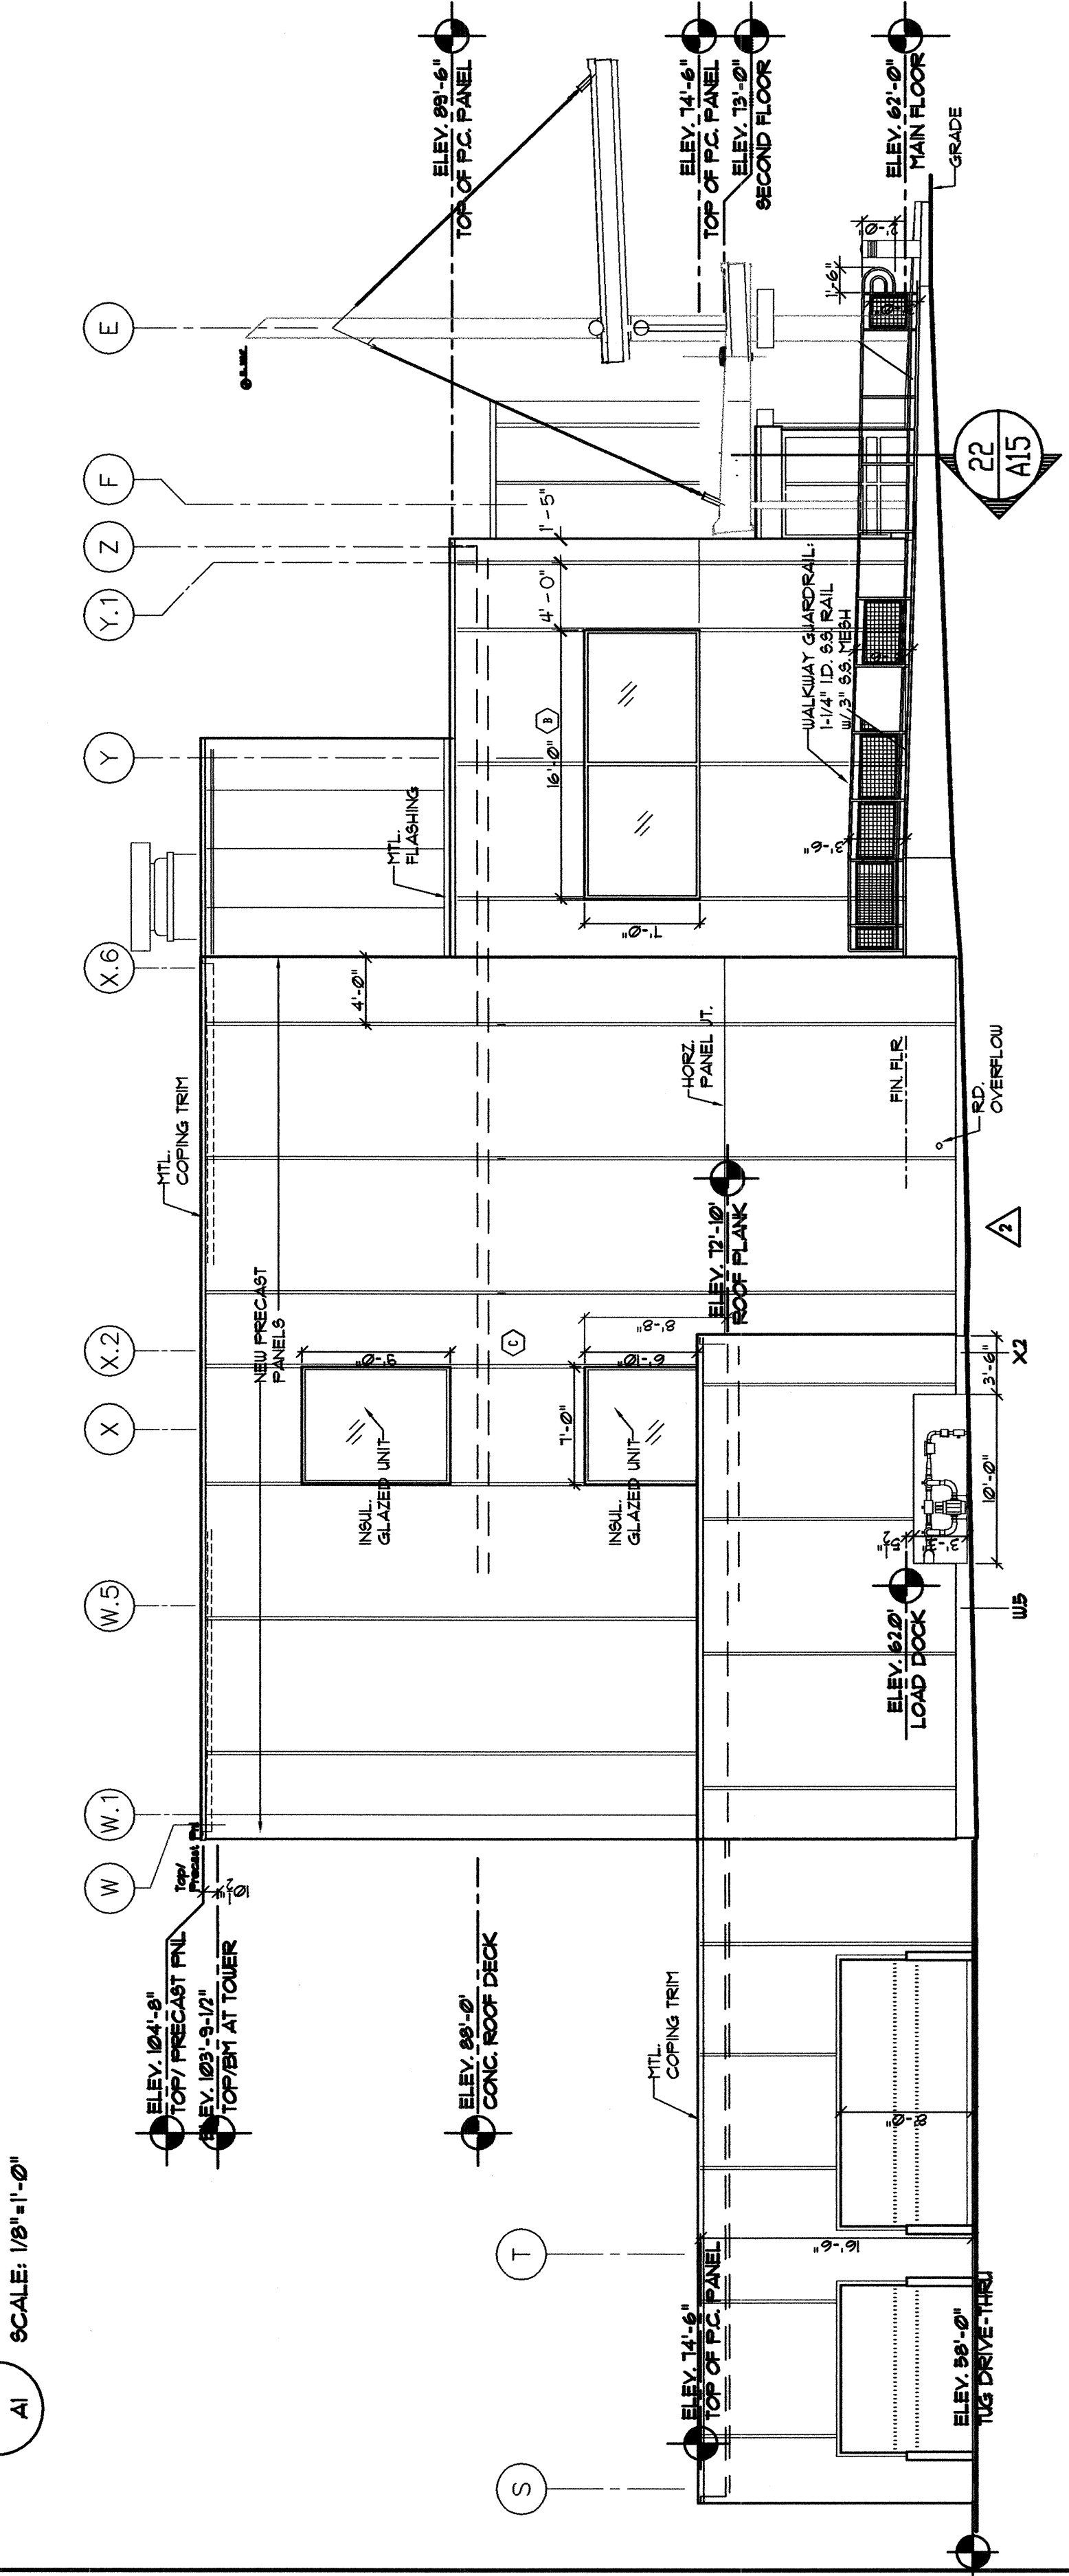


2 EAST ELEVATION  
 SCALE: 1/8" = 1'-0"

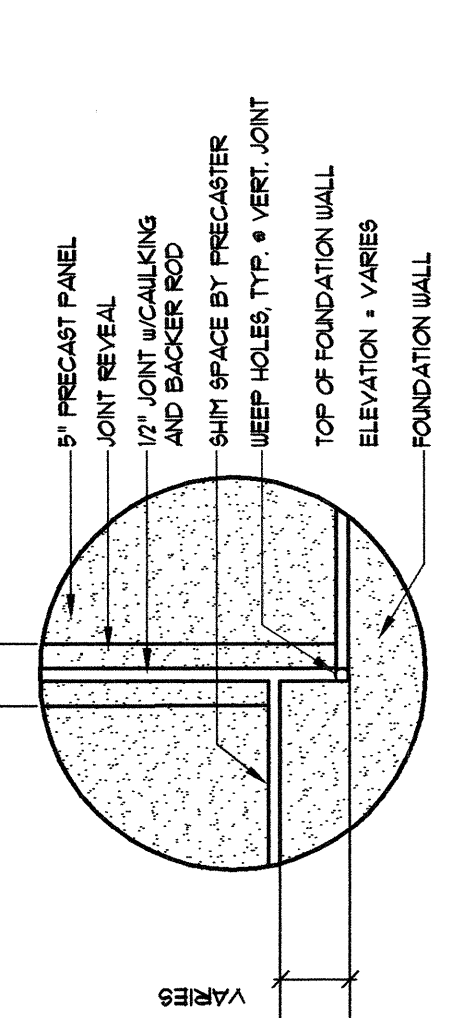

PRECAST JOINT ELEV. AT FDN STEP  
 SCALE: 1 1/2" = 1'-0"

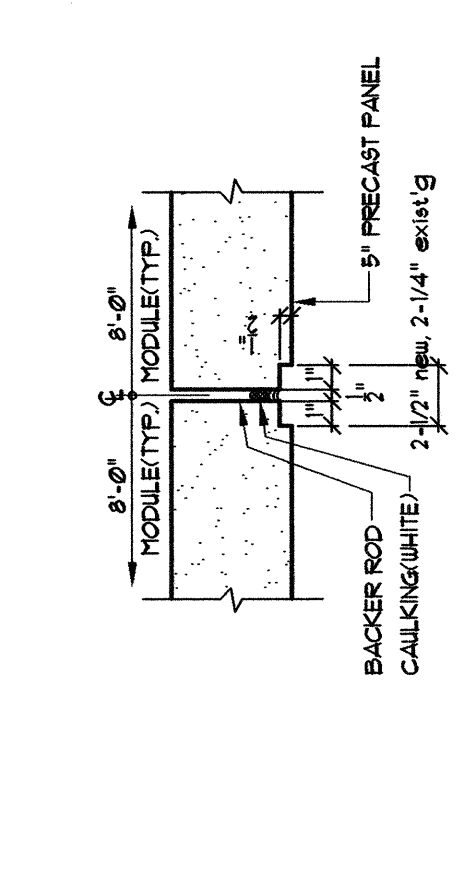

TYPICAL PRECAST JOINT PLAN  
 SCALE: 1 1/2" = 1'-0"

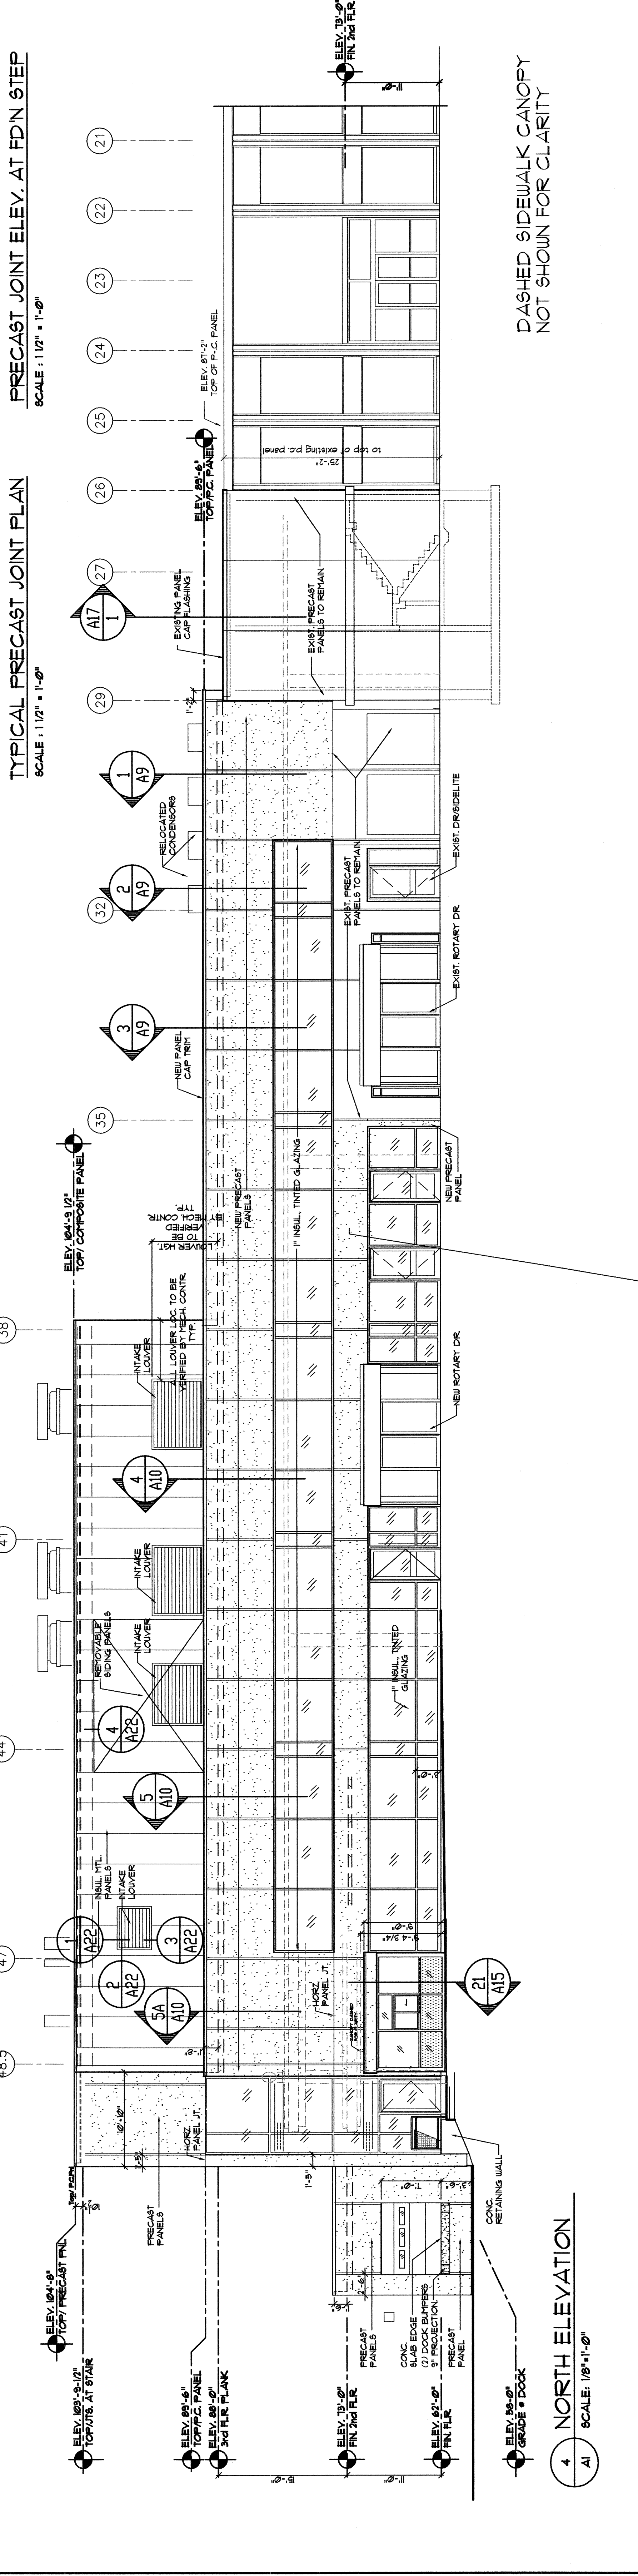

4 NORTH ELEVATION  
 SCALE: 1/8" = 1'-0"

DASHED SIDEWALK CANOPY  
 NOT SHOWN FOR CLARITY