

| REVISION | DATE | DESCRIPTION |
|----------|----------|--|
| 1 | 4/22/81 | CONCRETE DETAILS ISSUED FOR CONSTRUCTION |
| 2 | 7/27/81 | ADD TO MECHANICAL PENTHOUSE |
| 3 | 11/11/81 | ADD TO MECHANICAL PENTHOUSE |
| 4 | 1/27/82 | ADD TO MECHANICAL PENTHOUSE |
| 5 | 4/22/82 | ADD TO MECHANICAL PENTHOUSE |
| 6 | 7/27/82 | ADD TO MECHANICAL PENTHOUSE |
| 7 | 11/11/82 | ADD TO MECHANICAL PENTHOUSE |
| 8 | 1/27/83 | ADD TO MECHANICAL PENTHOUSE |
| 9 | 4/22/83 | ADD TO MECHANICAL PENTHOUSE |
| 10 | 7/27/83 | ADD TO MECHANICAL PENTHOUSE |
| 11 | 11/11/83 | ADD TO MECHANICAL PENTHOUSE |
| 12 | 1/27/84 | ADD TO MECHANICAL PENTHOUSE |
| 13 | 4/22/84 | ADD TO MECHANICAL PENTHOUSE |
| 14 | 7/27/84 | ADD TO MECHANICAL PENTHOUSE |
| 15 | 11/11/84 | ADD TO MECHANICAL PENTHOUSE |
| 16 | 1/27/85 | ADD TO MECHANICAL PENTHOUSE |
| 17 | 4/22/85 | ADD TO MECHANICAL PENTHOUSE |
| 18 | 7/27/85 | ADD TO MECHANICAL PENTHOUSE |
| 19 | 11/11/85 | ADD TO MECHANICAL PENTHOUSE |
| 20 | 1/27/86 | ADD TO MECHANICAL PENTHOUSE |
| 21 | 4/22/86 | ADD TO MECHANICAL PENTHOUSE |
| 22 | 7/27/86 | ADD TO MECHANICAL PENTHOUSE |
| 23 | 11/11/86 | ADD TO MECHANICAL PENTHOUSE |
| 24 | 1/27/87 | ADD TO MECHANICAL PENTHOUSE |
| 25 | 4/22/87 | ADD TO MECHANICAL PENTHOUSE |
| 26 | 7/27/87 | ADD TO MECHANICAL PENTHOUSE |
| 27 | 11/11/87 | ADD TO MECHANICAL PENTHOUSE |
| 28 | 1/27/88 | ADD TO MECHANICAL PENTHOUSE |
| 29 | 4/22/88 | ADD TO MECHANICAL PENTHOUSE |
| 30 | 7/27/88 | ADD TO MECHANICAL PENTHOUSE |
| 31 | 11/11/88 | ADD TO MECHANICAL PENTHOUSE |
| 32 | 1/27/89 | ADD TO MECHANICAL PENTHOUSE |
| 33 | 4/22/89 | ADD TO MECHANICAL PENTHOUSE |
| NO. | DATE | DESCRIPTION |
|-----|----------|--|
| 1 | 4/22/81 | CONCRETE DETAILS ISSUED FOR CONSTRUCTION |
| 2 | 7/27/81 | ADD TO MECHANICAL PENTHOUSE |
| 3 | 11/11/81 | ADD TO MECHANICAL PENTHOUSE |
| 4 | 1/27/82 | ADD TO MECHANICAL PENTHOUSE |
| 5 | 4/22/82 | ADD TO MECHANICAL PENTHOUSE |
| 6 | 7/27/82 | ADD TO MECHANICAL PENTHOUSE |
| 7 | 11/11/82 | ADD TO MECHANICAL PENTHOUSE |
| 8 | 1/27/83 | ADD TO MECHANICAL PENTHOUSE |
| 9 | 4/22/83 | ADD TO MECHANICAL PENTHOUSE |
| 10 | 7/27/83 | ADD TO MECHANICAL PENTHOUSE |
| 11 | 11/11/83 | ADD TO MECHANICAL PENTHOUSE |
| 12 | 1/27/84 | ADD TO MECHANICAL PENTHOUSE |
| 13 | 4/22/84 | ADD TO MECHANICAL PENTHOUSE |
| 14 | 7/27/84 | ADD TO MECHANICAL PENTHOUSE |
| 15 | 11/11/84 | ADD TO MECHANICAL PENTHOUSE |
| 16 | 1/27/85 | ADD TO MECHANICAL PENTHOUSE |
| 17 | 4/22/85 | ADD TO MECHANICAL PENTHOUSE |
| 18 | 7/27/85 | ADD TO MECHANICAL PENTHOUSE |
| 19 | 11/11/85 | ADD TO MECHANICAL PENTHOUSE |
| 20 | 1/27/86 | ADD TO MECHANICAL PENTHOUSE |
| 21 | 4/22/86 | ADD TO MECHANICAL PENTHOUSE |
| 22 | 7/27/86 | ADD TO MECHANICAL PENTHOUSE |
| 23 | 11/11/86 | ADD TO MECHANICAL PENTHOUSE |
| 24 | 1/27/87 | ADD TO MECHANICAL PENTHOUSE |
| 25 | 4/22/87 | ADD TO MECHANICAL PENTHOUSE |
| 26 | 7/27/87 | ADD TO MECHANICAL PENTHOUSE |
| 27 | 11/11/87 | ADD TO MECHANICAL PENTHOUSE |
| 28 | 1/27/88 | ADD TO MECHANICAL PENTHOUSE |
| 29 | 4/22/88 | ADD TO MECHANICAL PENTHOUSE |
| 30 | 7/27/88 | ADD TO MECHANICAL PENTHOUSE |
| 31 | 11/11/88 | ADD TO MECHANICAL PENTHOUSE |
| 32 | 1/27/89 | ADD TO MECHANICAL PENTHOUSE |
| 33 | 4/22/89 | ADD TO MECHANICAL PENTHOUSE |
PHILIP J. DOUGHTY ARCHITECTS
 PORTLAND INTERNATIONAL JEFFPORT, PORTLAND, MAINE
 EXPANSION OF BAGGAGE CLAIM FACILITY
 ADDITIONS AND ALTERATIONS
 MECHANICAL PENTHOUSE PLAN, MAIN ROOF & DETAILS


DATE: 10/27/80
 DESIGNED: 10/27/80
 CHECKED: 10/27/80
 APPROVED: 10/27/80

SCALE: 1/8" = 1'-0"
 SHEET NO. 10
 1000-008


PHILIP J. DOUGHTY ARCHITECTS
 302 U.S. ROUTE ONE, FALMOUTH, MAINE 04103 • 207.781.5346

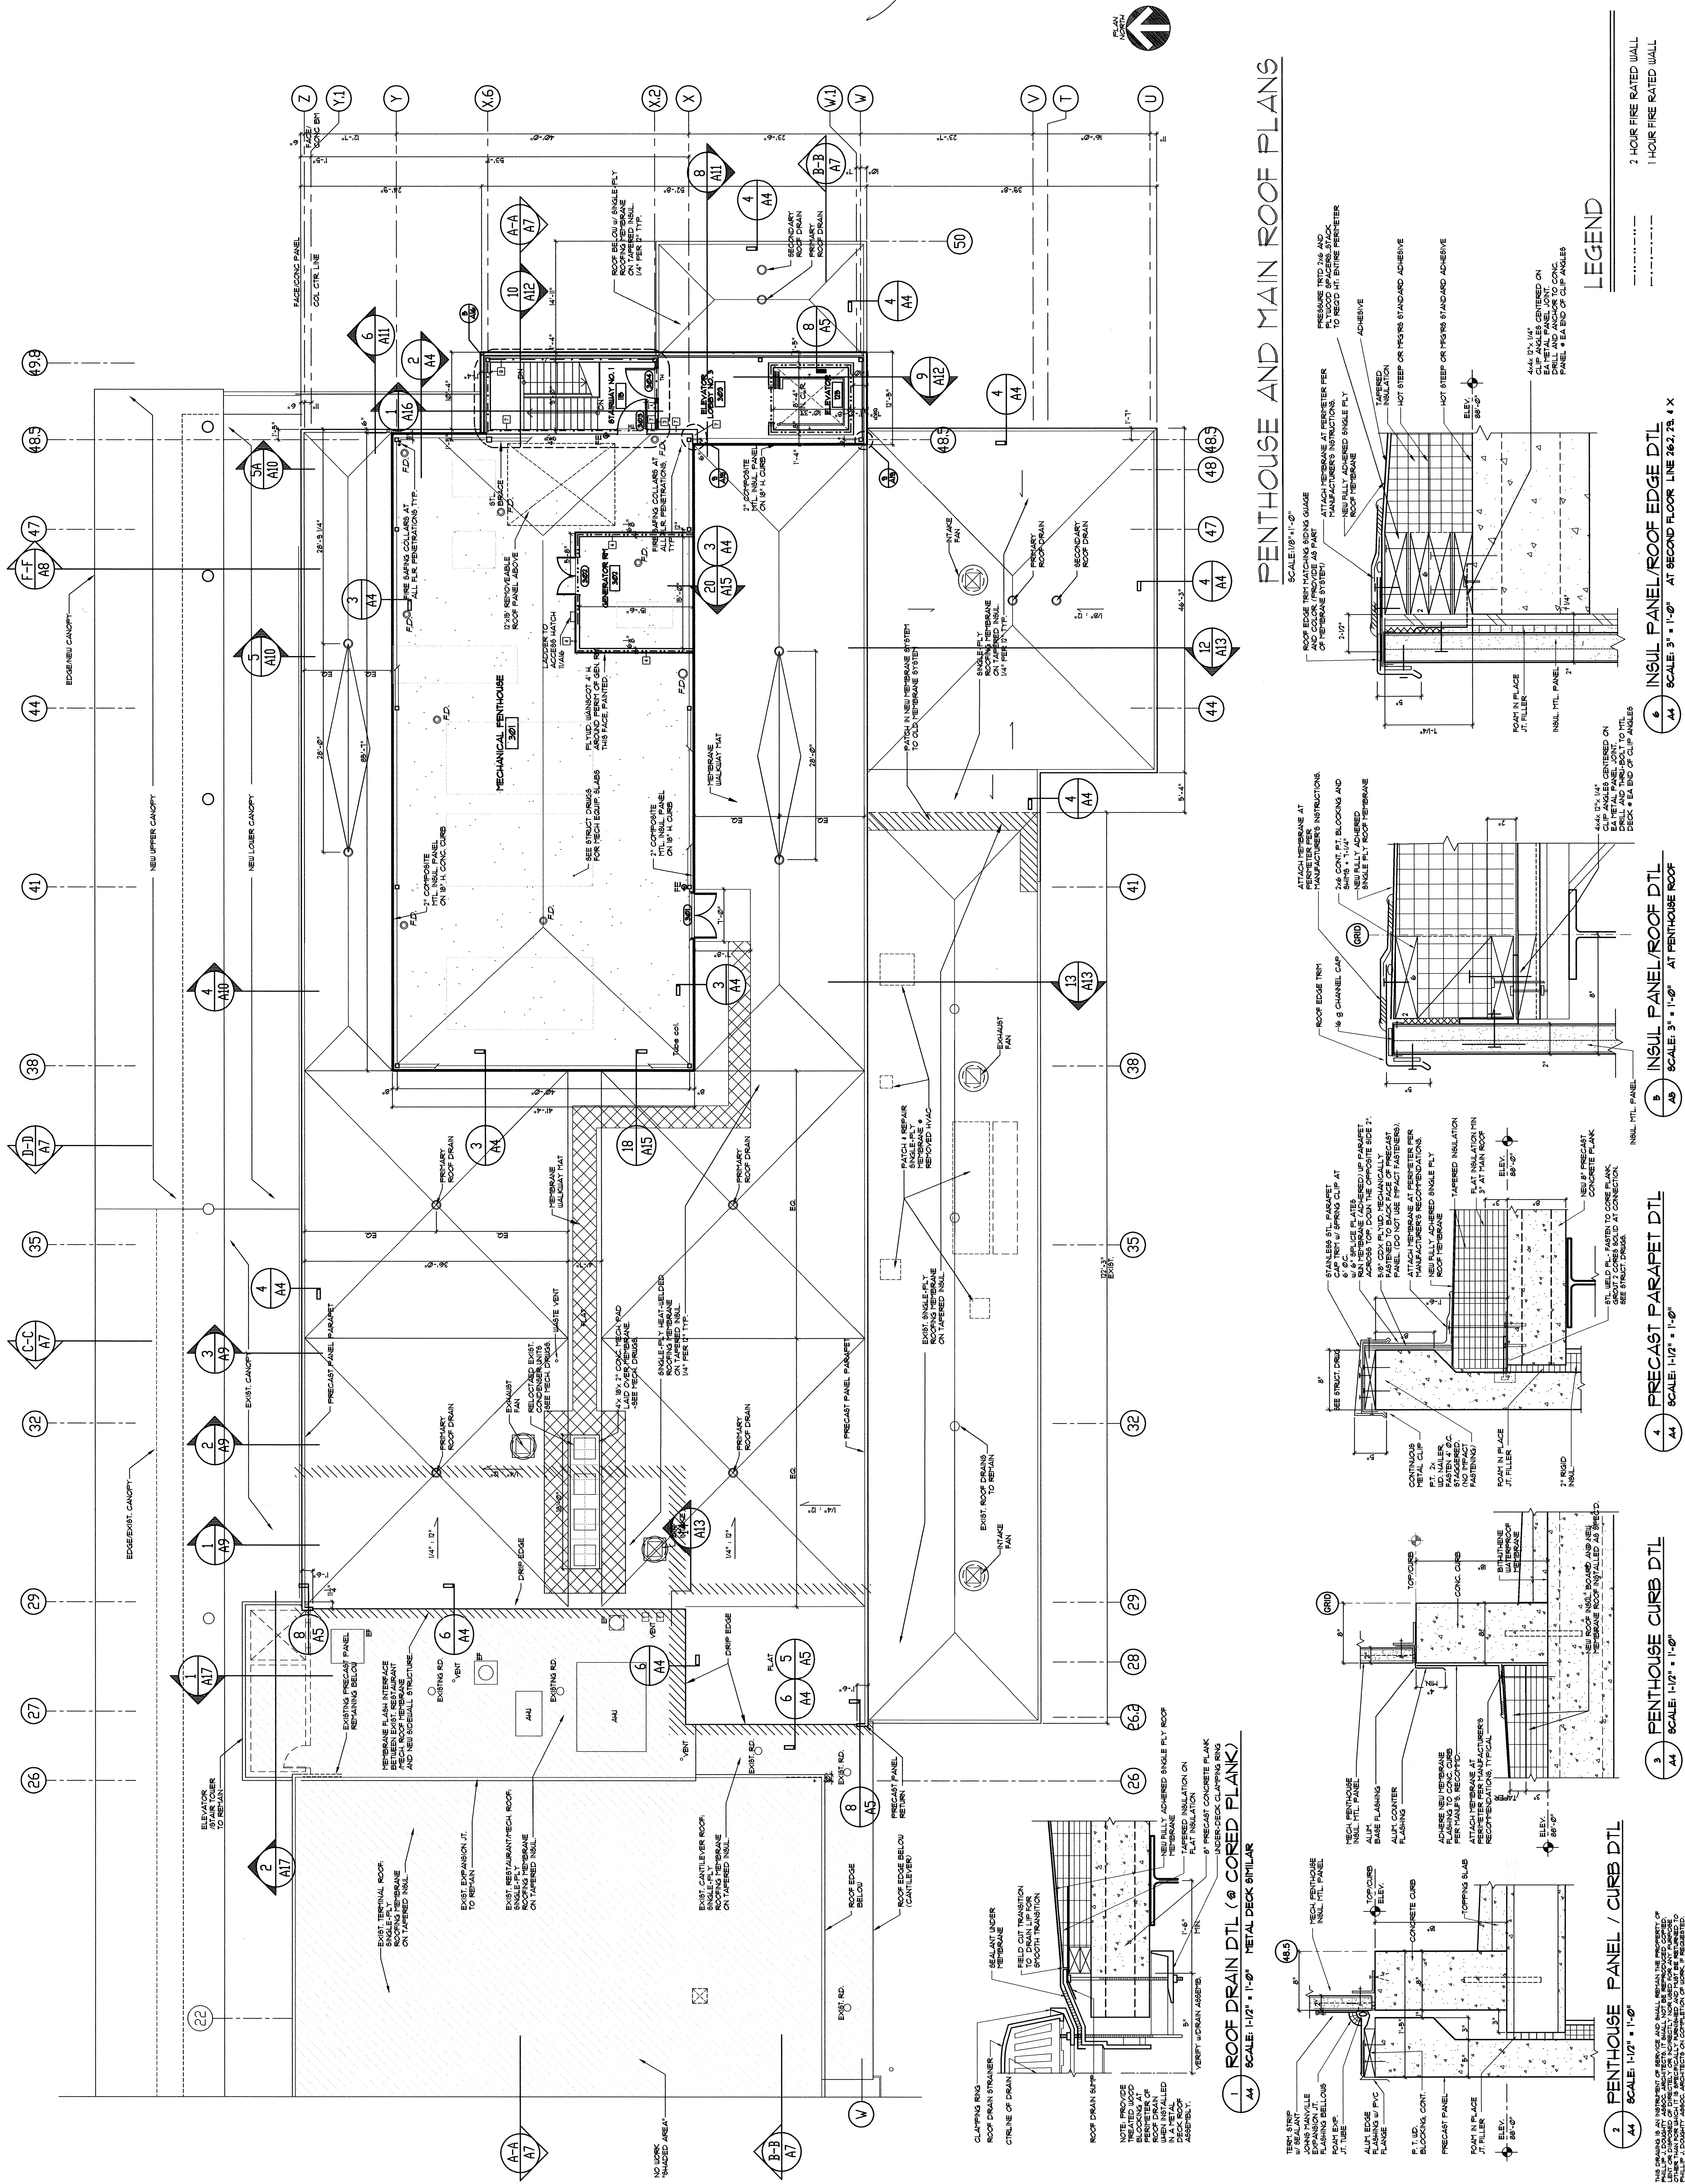

PENTHOUSE AND MAIN ROOF PLANS

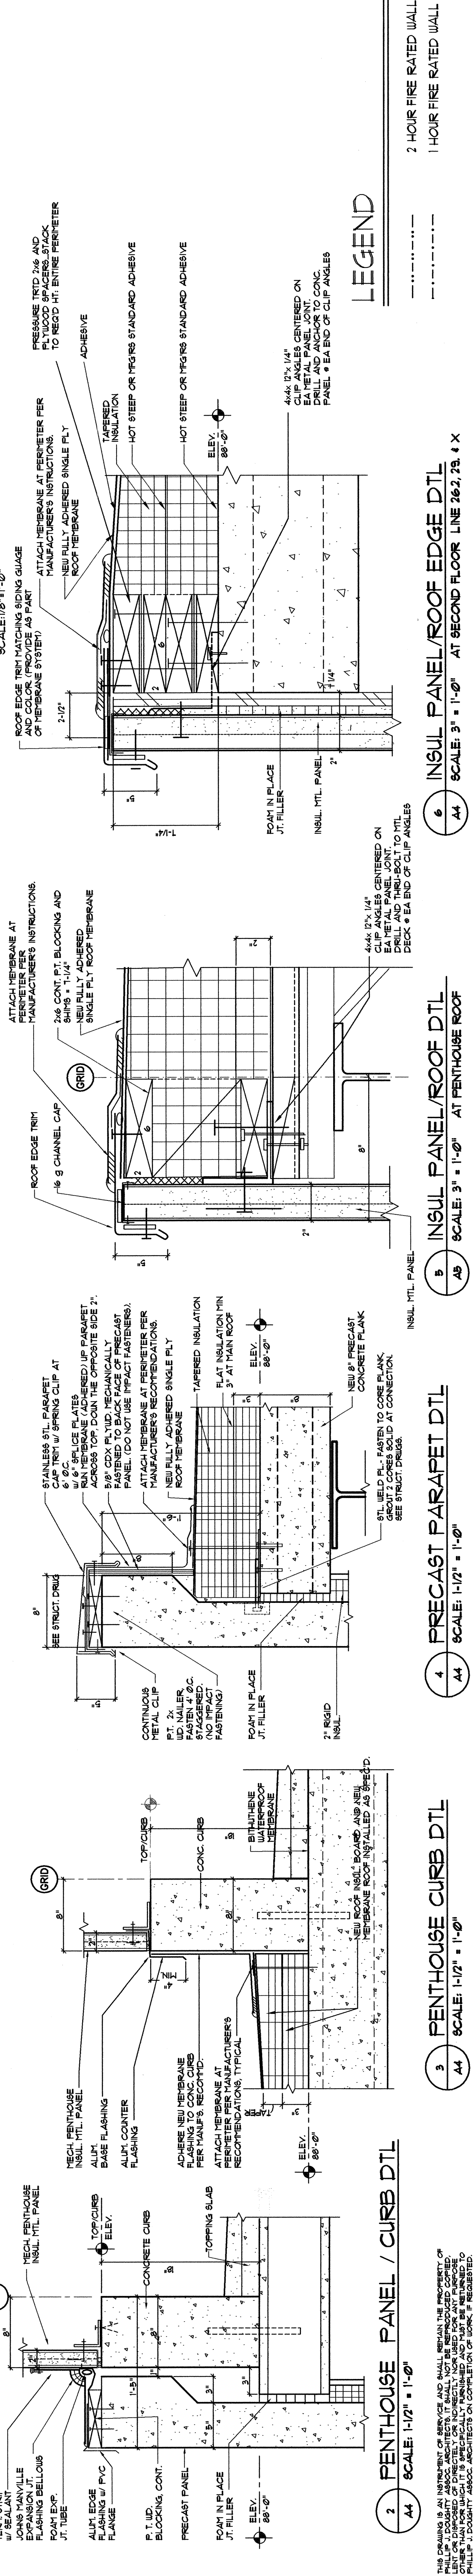

LEGEND

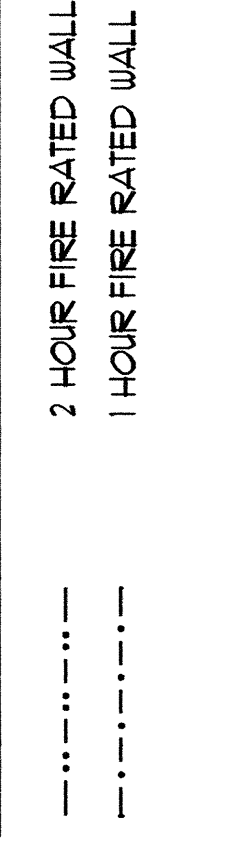

1 INSUL PANEL/ROOF EDGE DTL
 SCALE: 3" = 1'-0" AT SECOND FLOOR LINE 2&2, 7& 4 X

2 INSUL PANEL/ROOF DTL
 SCALE: 3" = 1'-0" AT PENTHOUSE ROOF

3 PRECAST PARAPET DTL
 SCALE: 1/2" = 1'-0"

4 PENTHOUSE CURB DTL
 SCALE: 1/2" = 1'-0"

5 PENTHOUSE PANEL / CURB DTL
 SCALE: 1/2" = 1'-0"

THIS DRAWING IS AN INSTRUMENT OF SERVICE AND SHALL REMAIN THE PROPERTY OF PHILIP J. DOUGHTY ARCHITECTS. IT IS TO BE USED ONLY FOR THE PROJECT AND SITE SPECIFICALLY IDENTIFIED HEREON. NO PART OF THIS DRAWING IS TO BE REPRODUCED OR TRANSMITTED IN ANY FORM OR BY ANY MEANS, ELECTRONIC OR MECHANICAL, WITHOUT THE WRITTEN PERMISSION OF PHILIP J. DOUGHTY ARCHITECTS. PERMISSIONS ON COMPLETION OF WORK ARE GRANTED.