


362 U.S. Route One, Falmouth, Maine 04105 • 207.781.8348
 Architects
Phillip J. Doughty Assoc. Architects

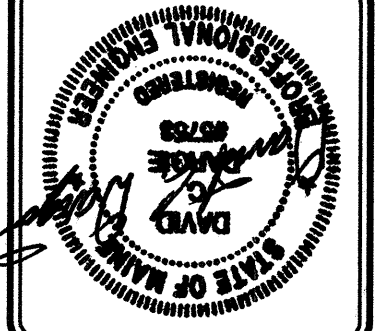


ADDITONS AND ALTERATIONS
 EASTERN INTERNATIONAL AIRPORT, PORTLAND, MAINE
 EXISTING CONDITIONS PLAN

SCALE:	1" = 20'
DATE:	FEBRUARY 1, 2009
DESIGNED BY:	LMW
DRAWN BY:	LMW
CHECKED BY:	LMW
APPROVED:	

REVISION	DESCRIPTION	DATE
1	CONFERRED DRAWINGS ISSUED FOR CONSTRUCTION	4/22/04
2	RD REVISION	FEB. 29, 2004

Portland, Maine
 Dufresne-Henry
 www.dufresne-henry.com
 Tel: (207) 775-4311 • Fax: (207) 775-4343

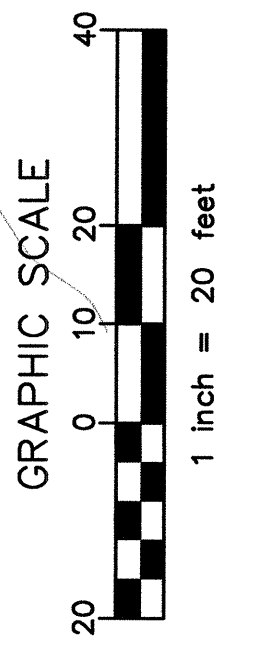

NOTE: EXISTING UTILITY INFORMATION OBTAINED, IN PART, BY RECORD DRAWINGS COMPLETED BY EDWARD C. JORDAN CO., INC., DATED MAY 1, 1981, FOR PROJECT TITLED "TERMINAL EXPANSION PHASE ONE, SITE PLANS & DETAILS".

THIS DRAWING IS AN INSTRUMENT OF SERVICE AND NOT BE REPRODUCED OR COPIED WITHOUT THE WRITTEN CONSENT OF PHILLIP J. DOUGHTY ASSOCIATES. ARCHITECTS ON COMPLETION OF WORK IF REPRODUCED.