

CEST Associates, Inc.
 engineers
 architects
 surveyors
 construction managers

343 Geham Road - South Portland, ME 04106-2317
 Tel: (207)761-1770 Fax: (207)74-1246
 Email: mail@cest.com Web: ww.cest.com

REVISION	DATE	APPROVED	DRAWN	DESCRIPTION
1	4/22/04	JLR	JLR	CONFORMED DRAWING ISSUED FOR CONSTRUCTION
0	FEB 29, 2004	JLR	JLR	BID SUBMITTAL


PDA Architects
 Phillip J. Doughty Assoc. • Architects
 362 U.S. Route One, Falmouth, Maine 04105 • 207.781.5546

USED IN PROJECT
 Joseph J. Doughty
 P.E. 012630
 License No. 012630

APPROVED: _____
 CHECKED: JMH
 DRAWN: JLR
 DESIGNED: JMH
 DATE: OCT 2002
 SCALE: 1/8" = 1'-0"



PROJ: 94602.01
 SHT: OF
 SHEET NO.

ADDITIONS AND ALTERATIONS:
 EARLY EXPANSION OF BAGGAGE CLAIM FACILITY
 PORTLAND INTERNATIONAL AIRPORT, PORTLAND, MAINE
 CANOPY DEMOLITION PLAN

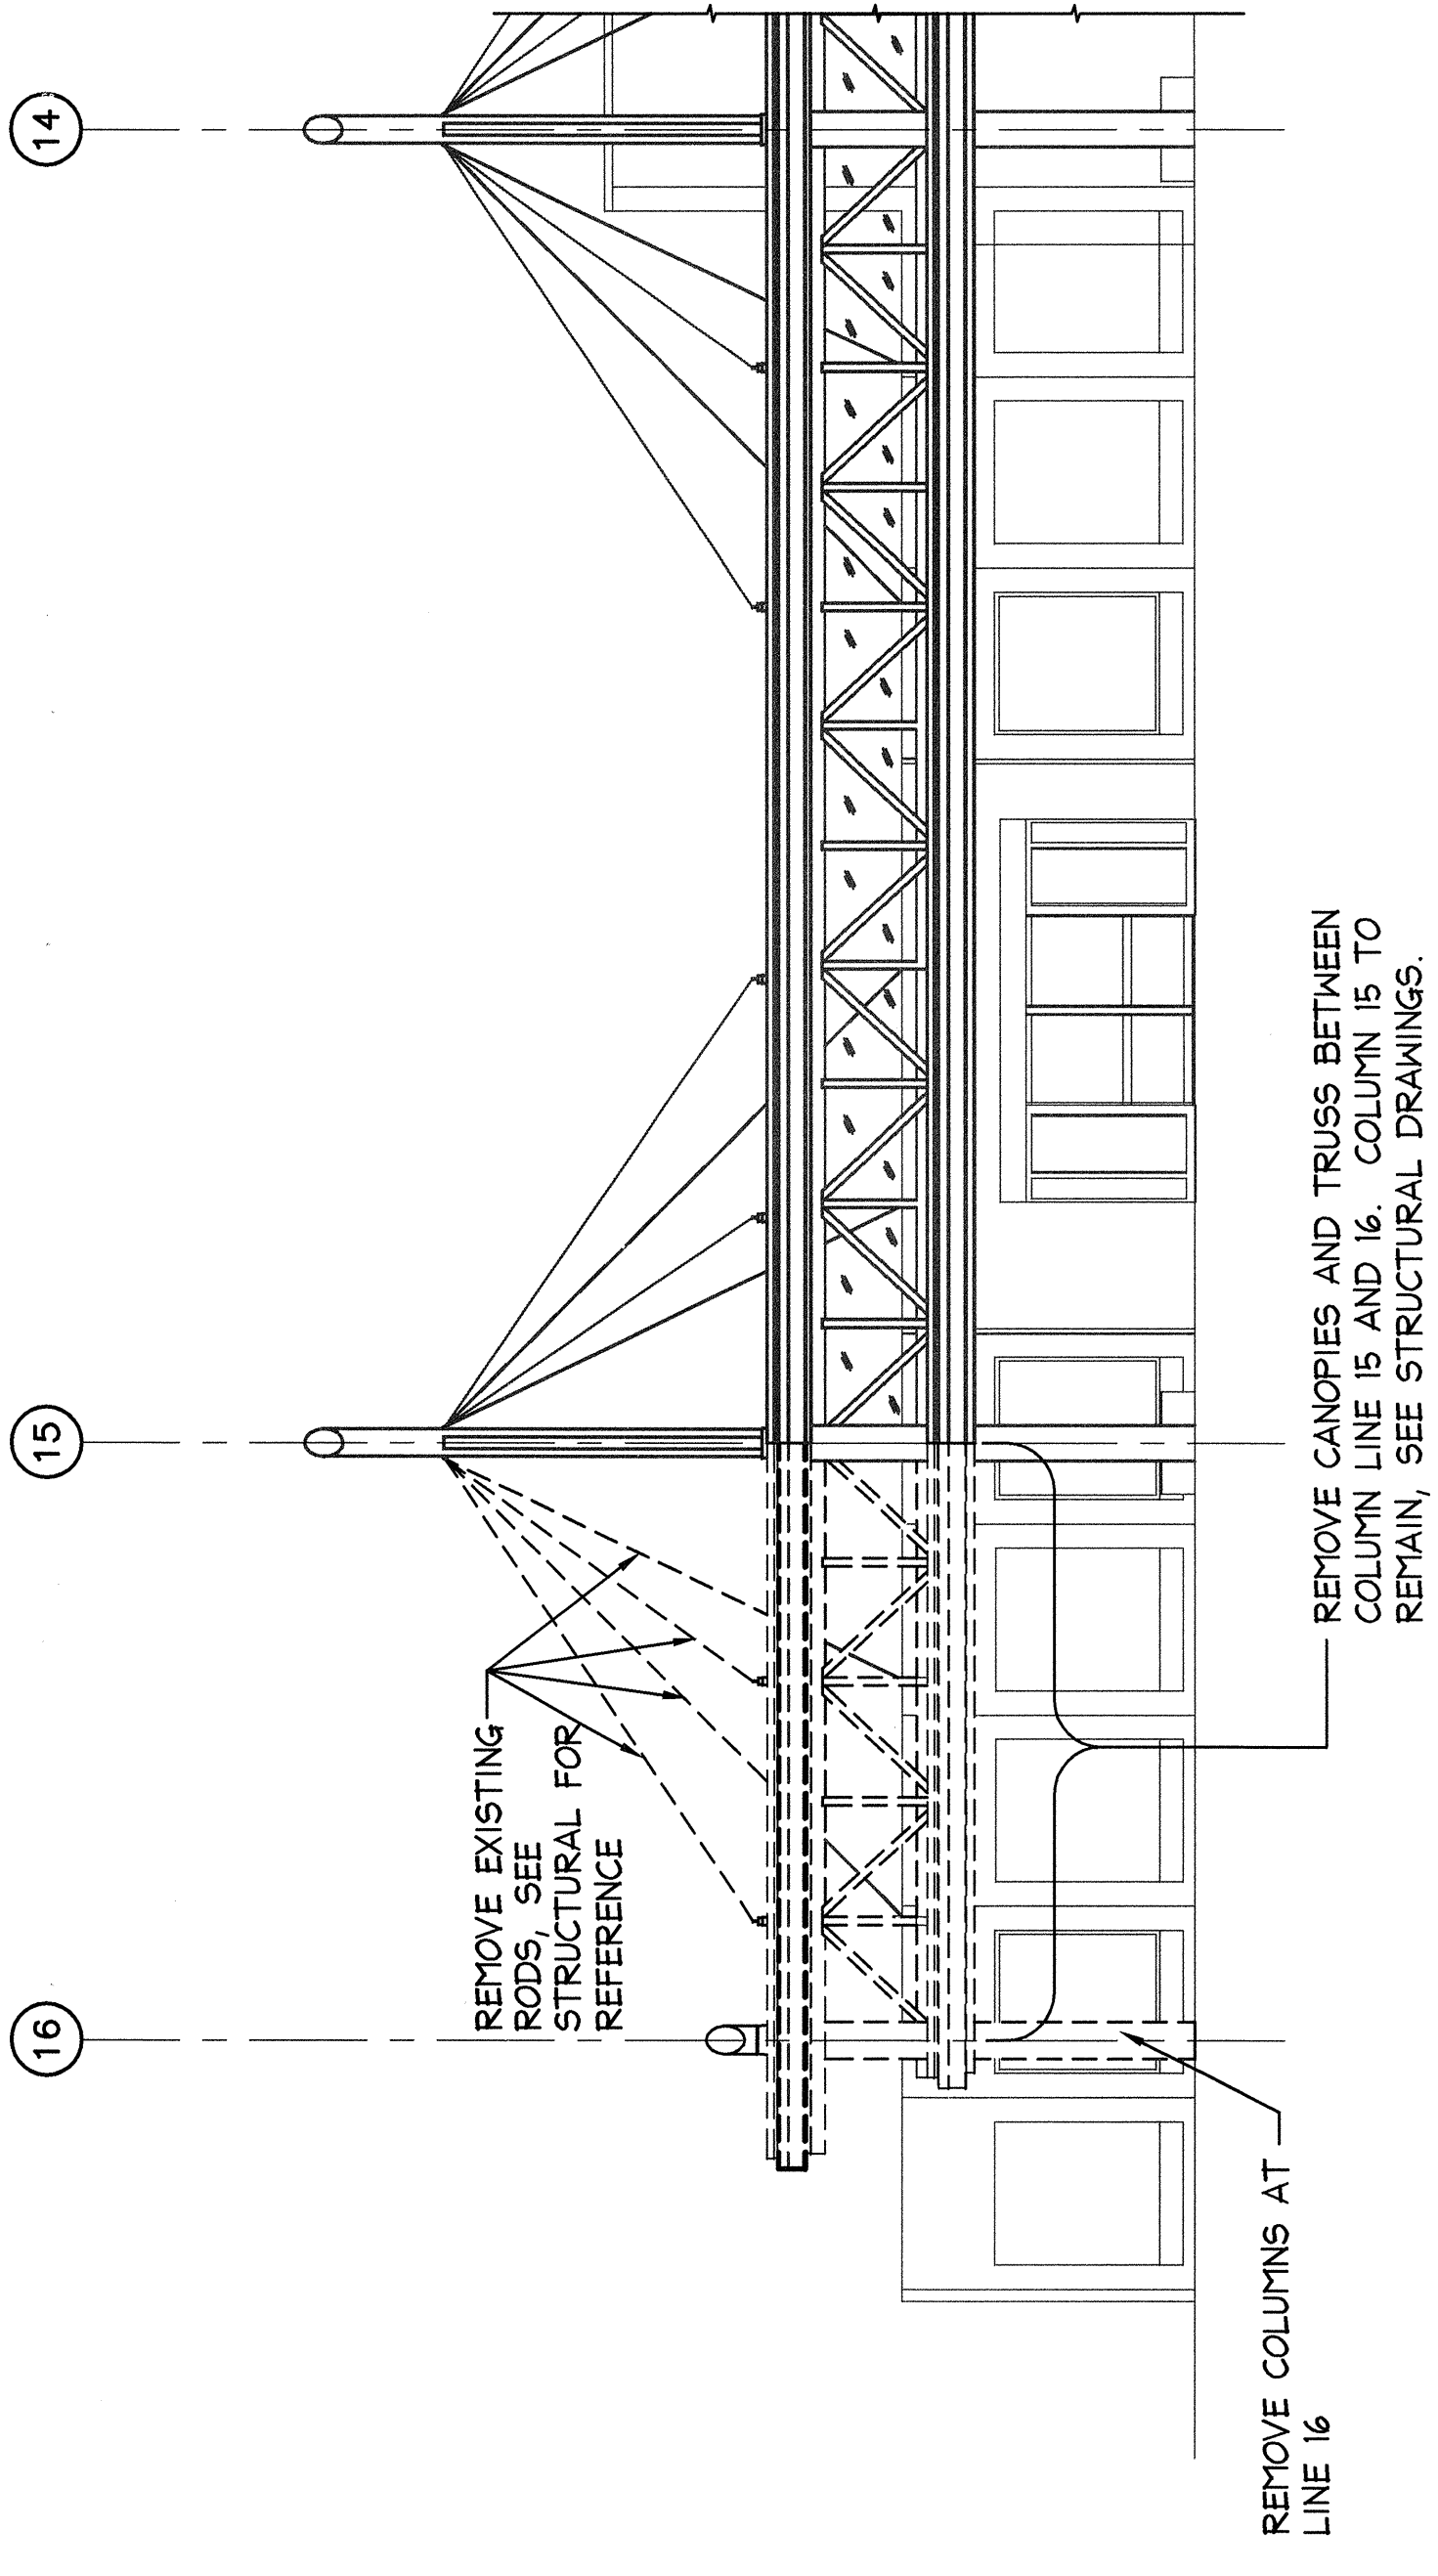

CANOPY DEMOLITION - NORTH ELEVATION @ EAST END

SCALE : 1/8" = 1'-0"

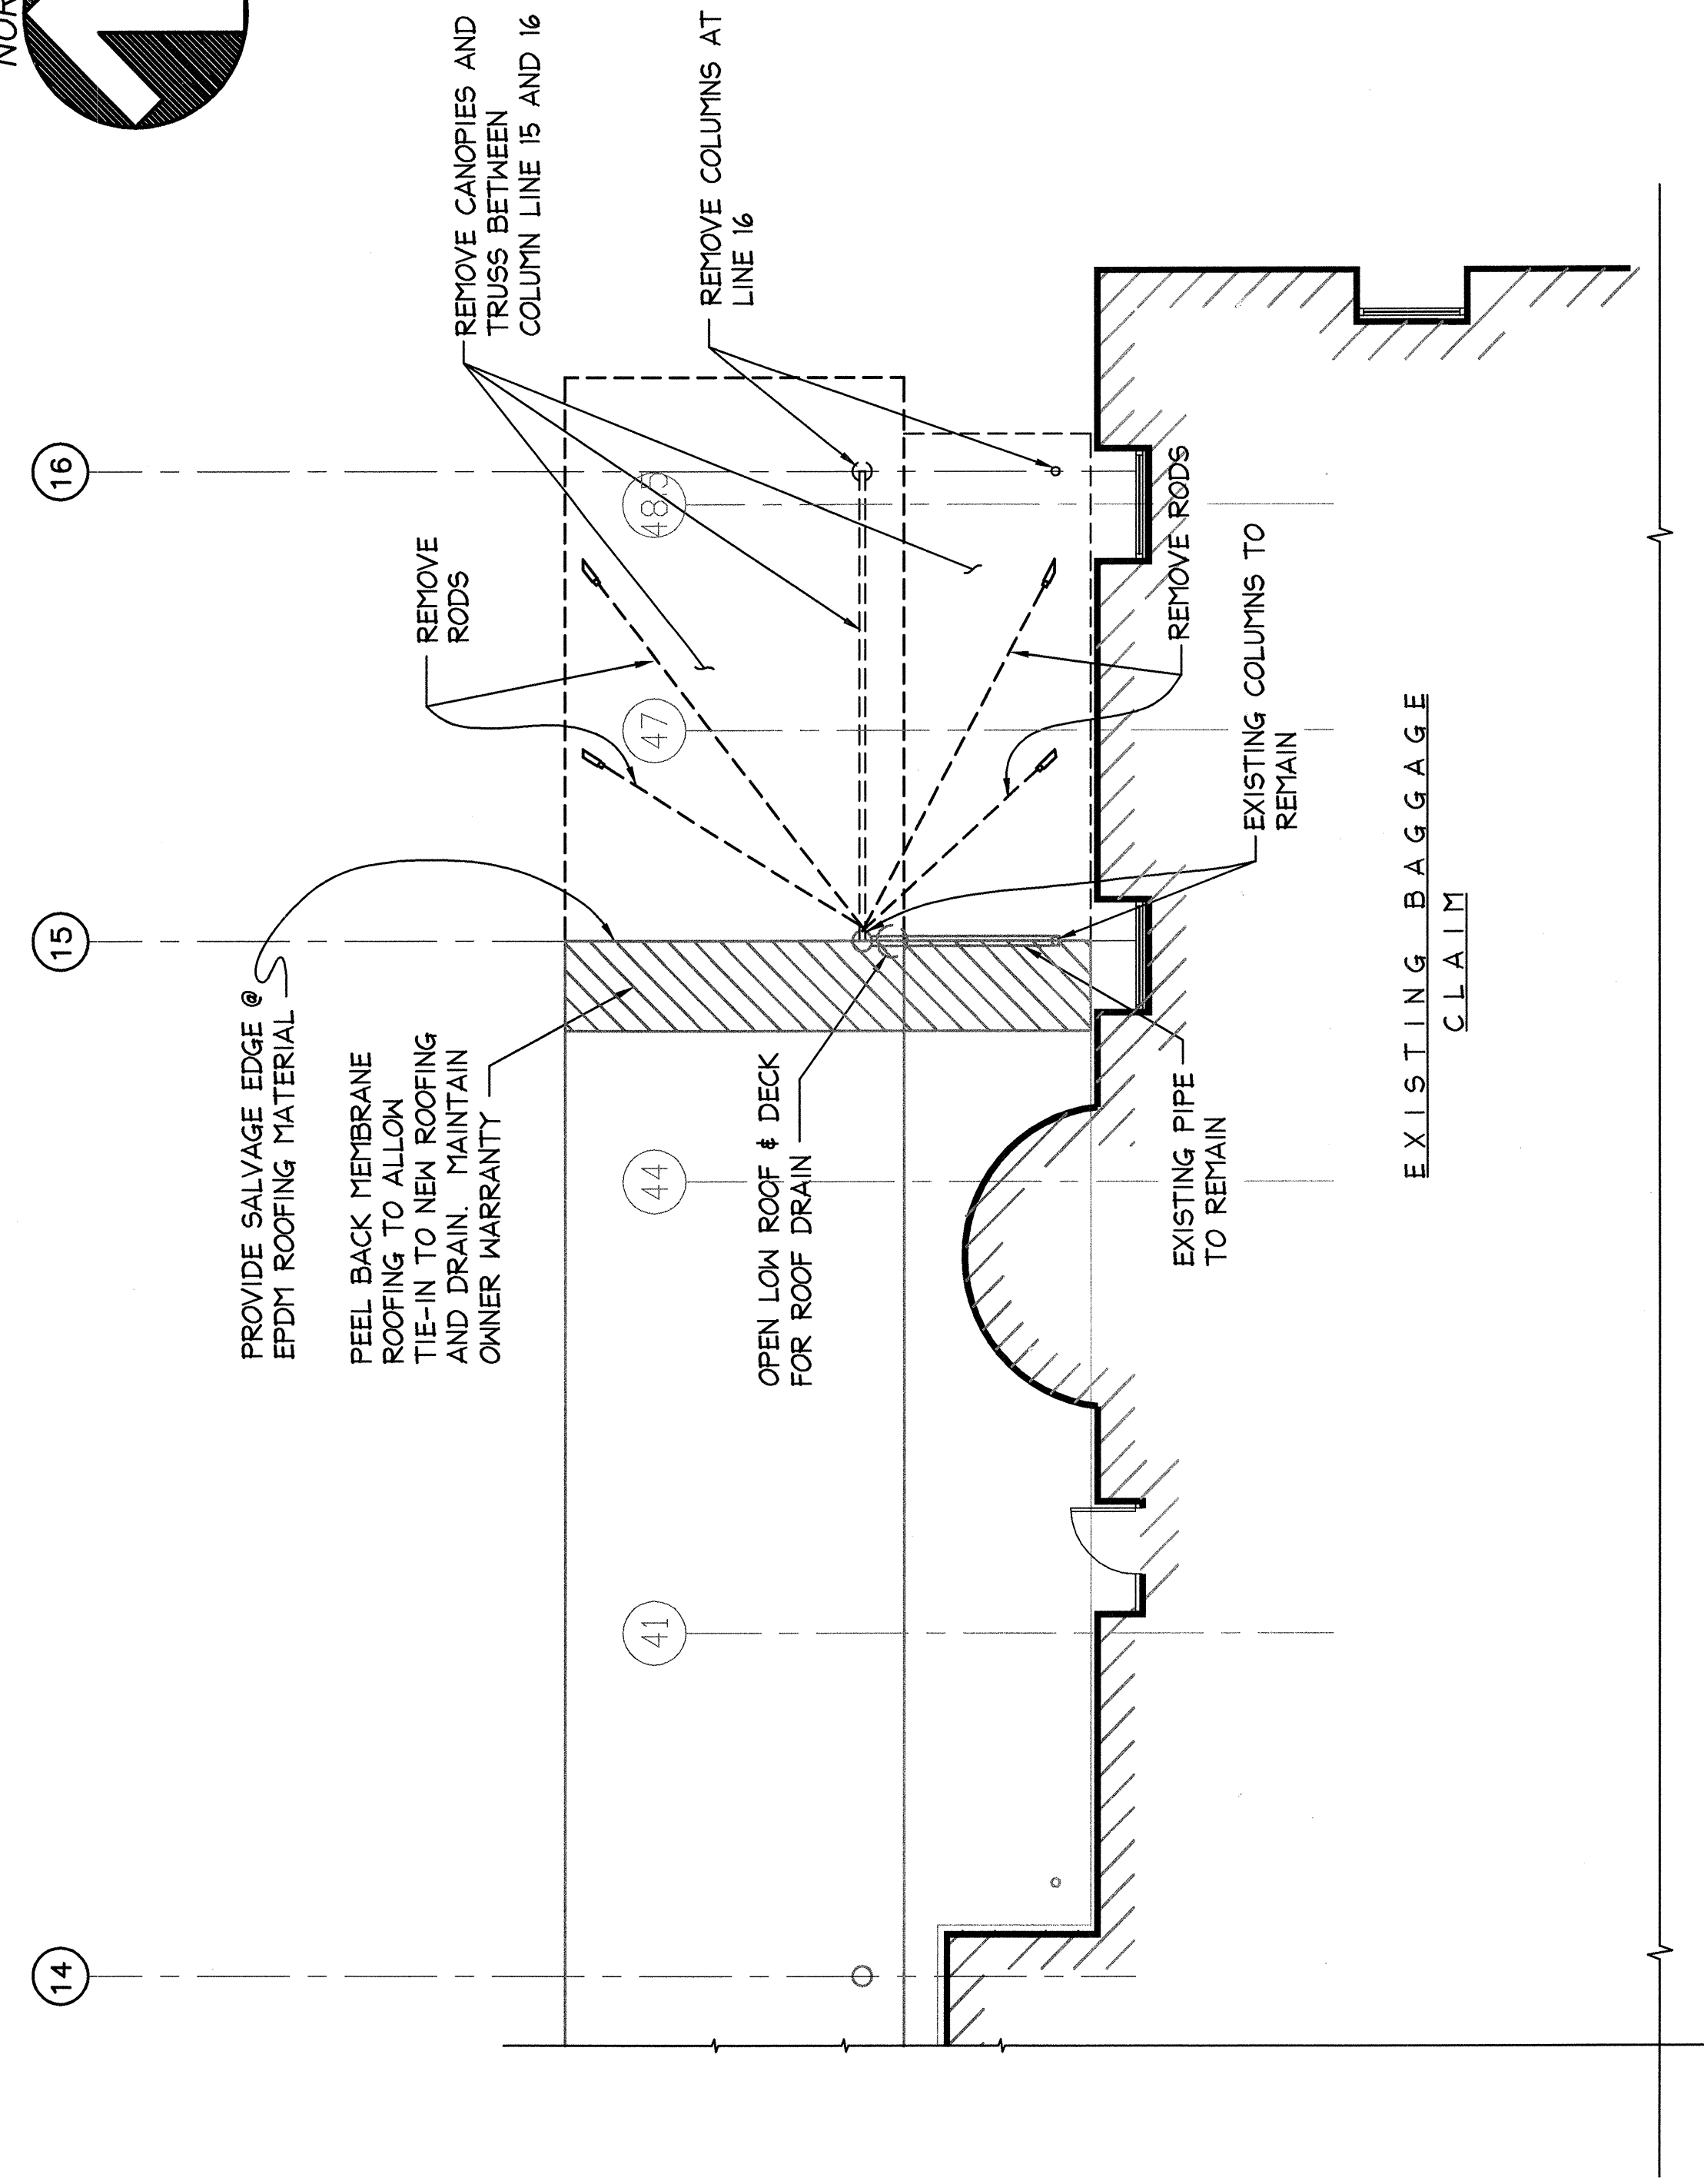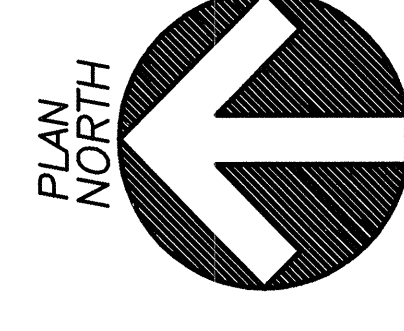

CANOPY DEMOLITION PLAN

SCALE : 1/8" = 1'-0"

THIS DRAWING IS THE PROPERTY OF PHILLIP J. DOUGHTY ASSOCIATES, INC. AND SHALL REMAIN THE PROPERTY OF PHILLIP J. DOUGHTY ASSOCIATES, INC. ANY REPRODUCTION OR TRANSMISSION OF THIS DRAWING WITHOUT THE WRITTEN CONSENT OF PHILLIP J. DOUGHTY ASSOCIATES, INC. IS STRICTLY PROHIBITED AND WILL BE PROSECUTED TO THE FULL EXTENT OF THE LAW.