



SCALE: 1/8" = 1'-0"
DATE: FEB 2004
DESIGNED:
DRAWN:
CHECKED:
APPROVED:

ADDITIONS AND ALTERATIONS
EASTERN INTERNATIONAL AIRPORT, PORTLAND, MAINE
FIRST FLOOR PLAN - PHASE 2

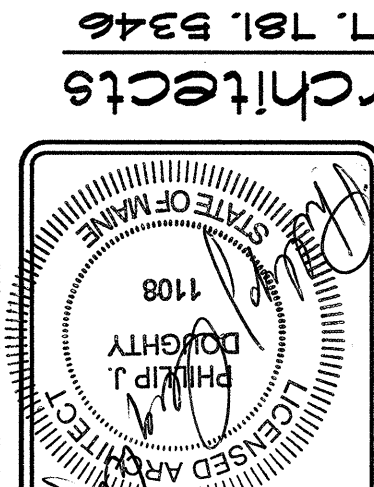

Phillip J. Doughty Assoc. Architects
362 U.S. Route One, Falmouth, Maine 04105 • 207.781.5346

REVISION	DATE	APPROVED	DESCRIPTION
1	3/22/04	J.F.	CONCRETE DRAWINGS ISSUED FOR CONSTRUCTION
2	3/22/04	J.F.	ADDITION NO. 2
3	3/22/04	J.F.	BID TENTATIVE
4	FEB 23, 2004	J.F.	APPENDIX NO. 2

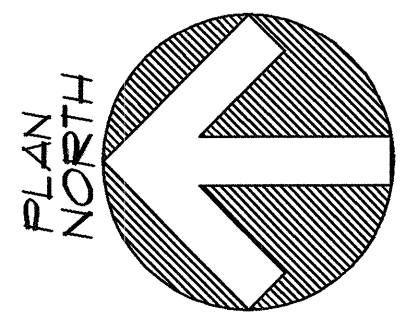


LEGEND

CONSTRUCTION PHASE

NOTES

1. ALL RESTAURANT AND MEZZANINE WORK TO BE PERFORMED IN PHASE 2.

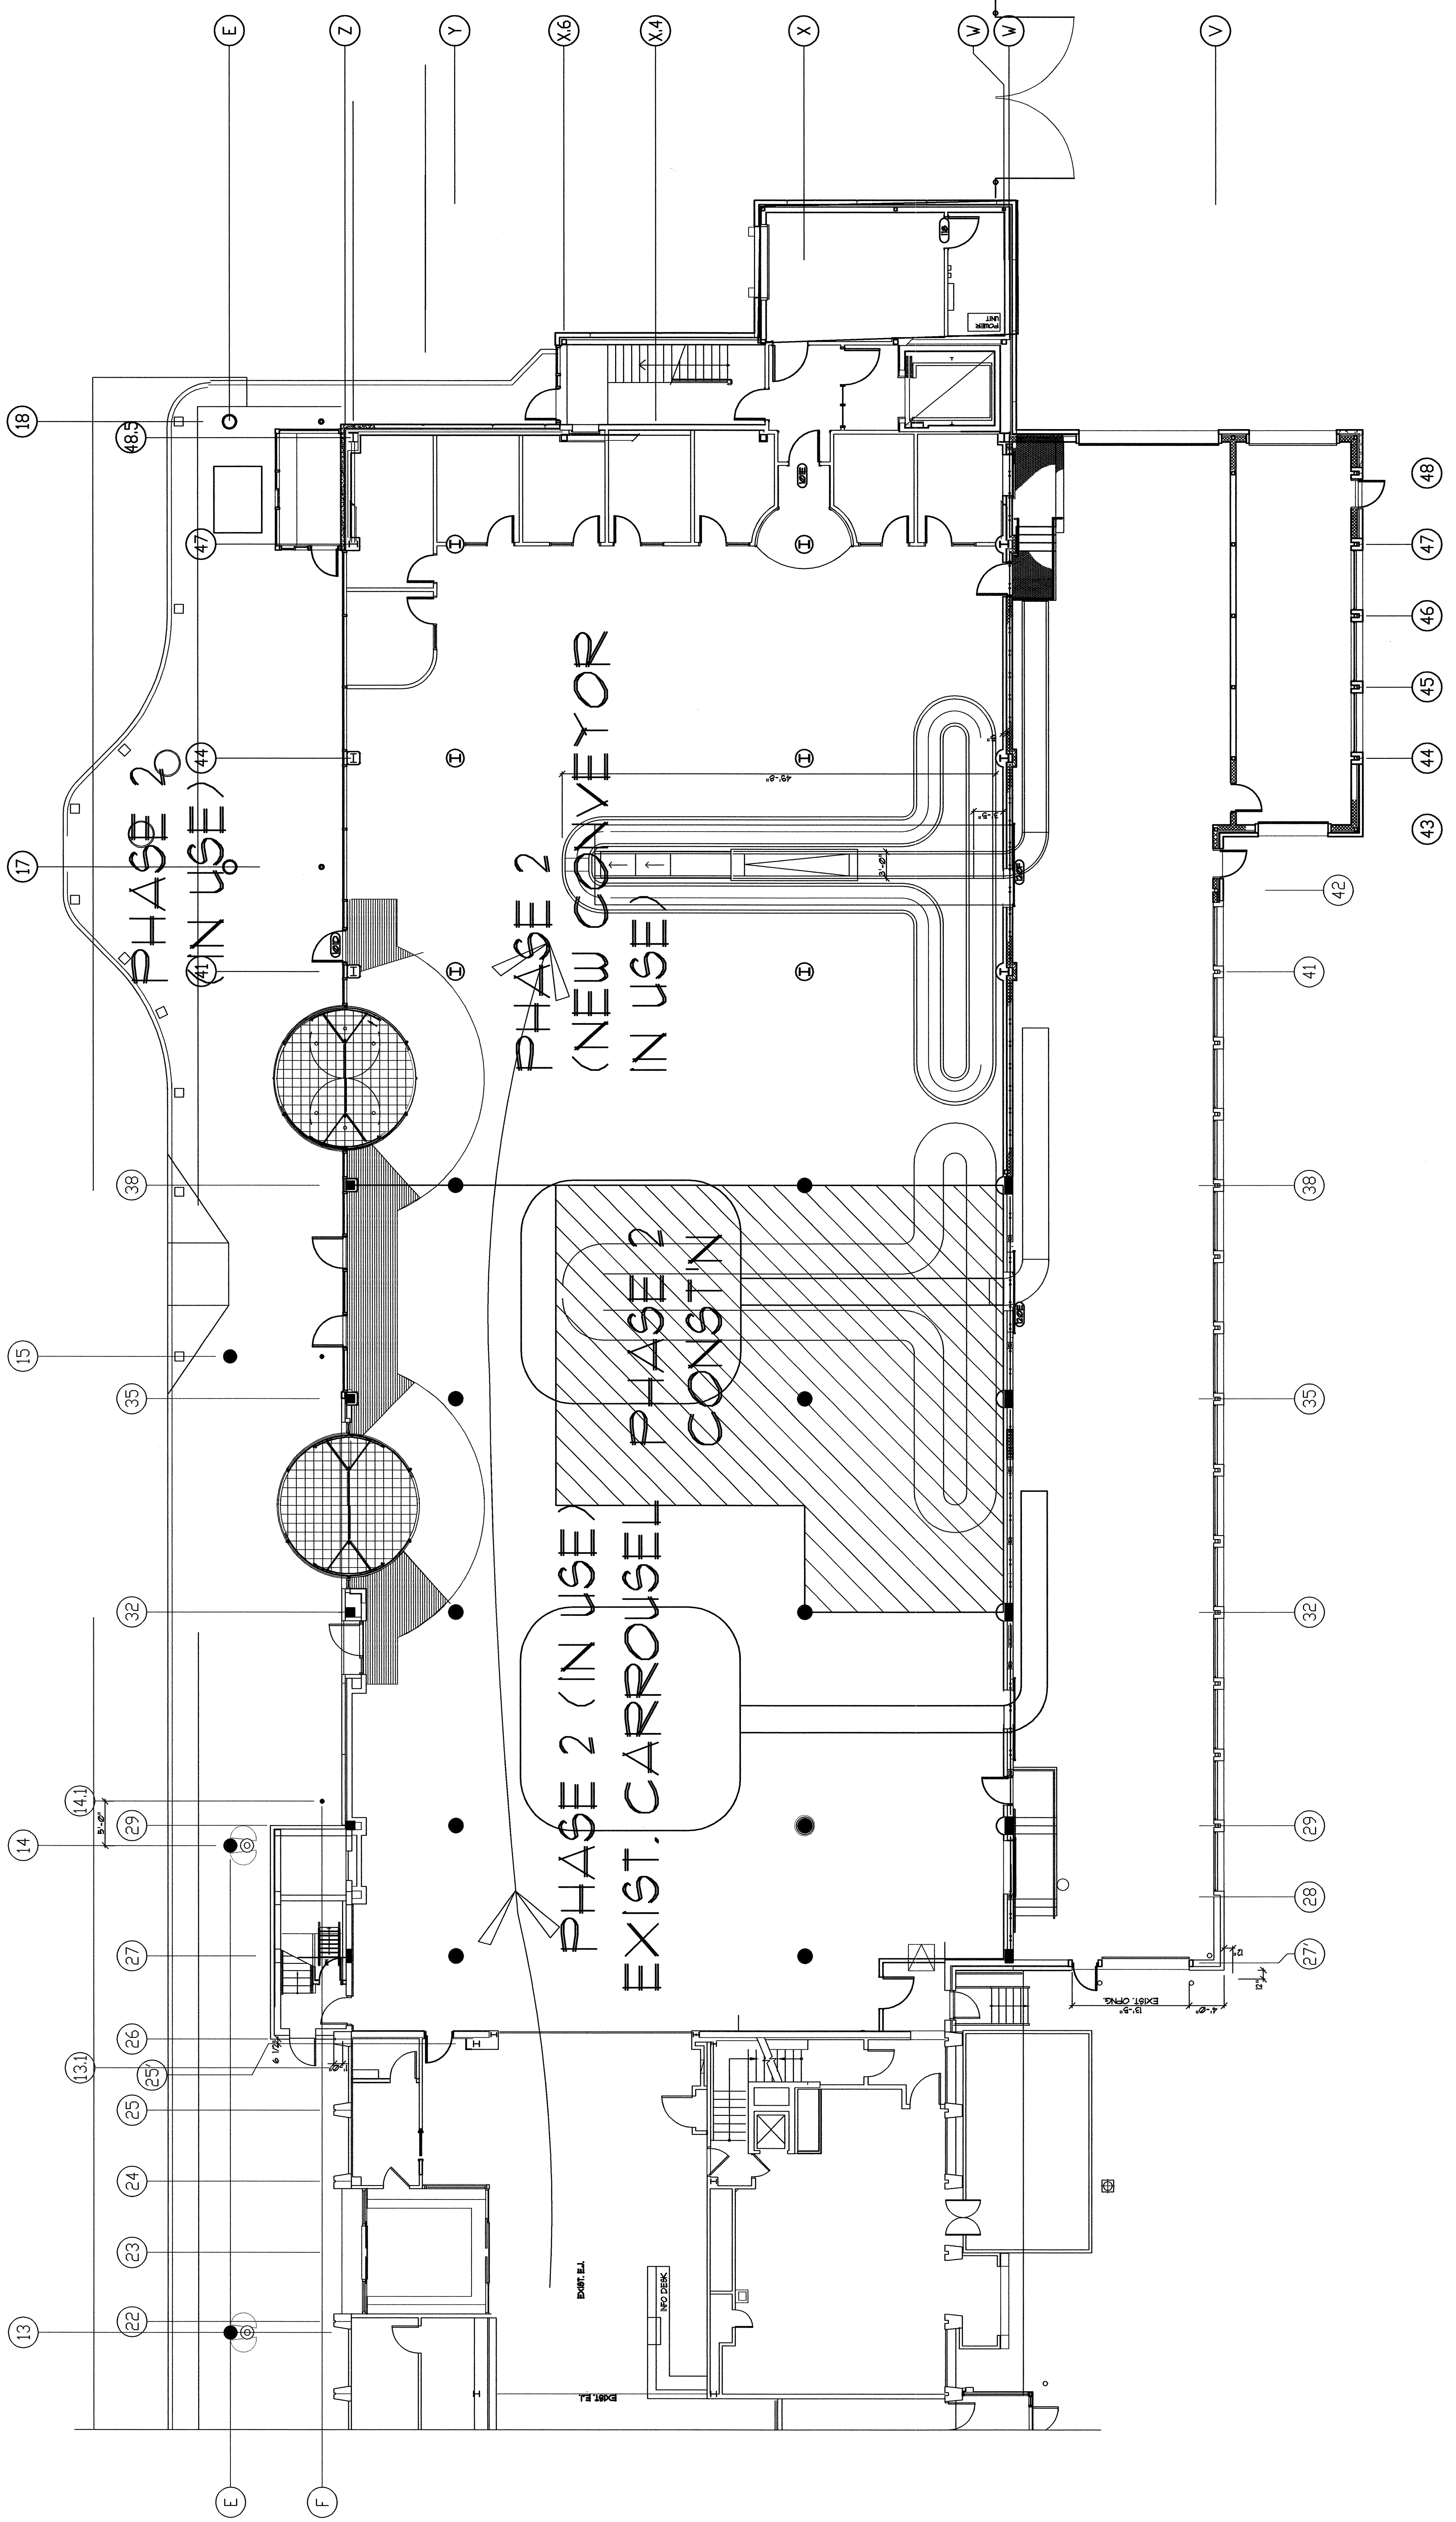

THIS DRAWING IS THE PROPERTY OF PHILLIP J. DOUGHTY ASSOCIATES, INC. AND NOT BE LOANED, REPRODUCED, COPIED, OR IN ANY MANNER USED WITHOUT THE WRITTEN PERMISSION OF PHILLIP J. DOUGHTY ASSOCIATES, INC. ARCHITECTS ON COMPLETION OF WORK IS REQUIRED.