


1 EAST ELEVATION
SCALE: 1/8"=1'-0"

E.I.F.S. COLOR SCHEDULE

C1 = VAN DYKE	#310
C2 = SPECTRUM BROWN	#342
C3 = WHISPER	#379A
C4 = CHINA WHITE	#310

COLORS ARE REFERENCED FROM "DRYVIT" STANDARD COLORS. COLORS TO MATCH EXISTING BUILDING, V.I.F.
ALL FLUSH DOOR AND MISCELLANEOUS MECHANICAL LOUVERS ARE TO BE PAINTED TO MATCH SURROUNDING E.I.F.S.

(A) = DENOTES WINDOW TYPE. SEE 5A-2

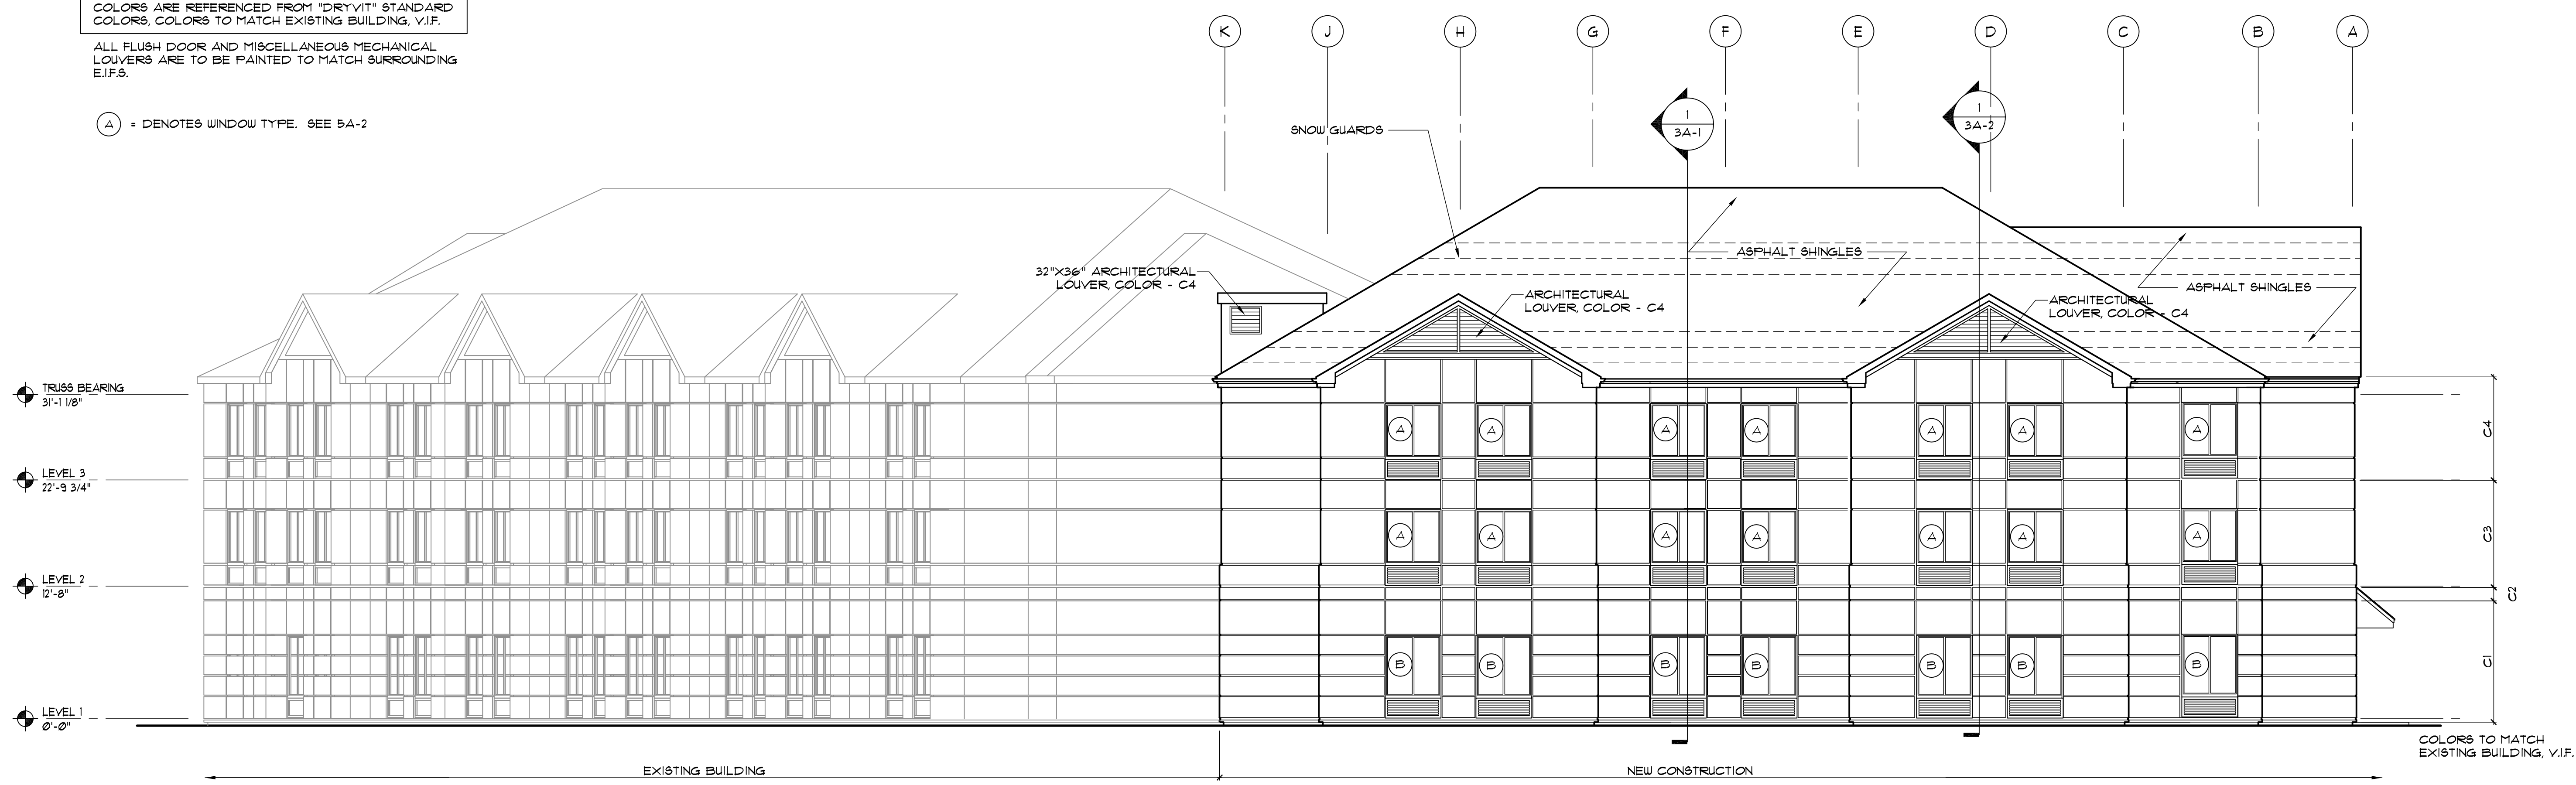


2 WEST ELEVATION
SCALE: 1/8"=1'-0"

PROJECT
PORTLAND HILTON GARDEN INN ADDITION

LOCATION
PORTLAND
145 JETPORT BLVD
PORTLAND, MAINE 04102

ARCHITECT
hc
hogan campis | architecture
1425 DUTCH VALLEY PL. STUDIO B ATLANTA GA 30324
404 685 8868 V. 404 685 8878 F. WWW.HCARCH.NET

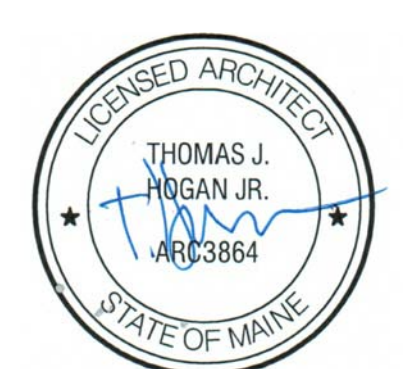

STAMP

ISSUED FOR: DATE:
REVIEW
PRICING JULY 20, 2012
PERMITTING JAN. 30, 2013
CONSTRUCTION

REVISIONS

THIS DRAWING IS THE PROPERTY OF HC ARCHITECTURE, INC. AND IS NOT TO BE REPRODUCED OR COPIED IN WHOLE OR IN PART. IT IS ONLY TO BE USED FOR THE PROJECT SPECIFICALLY IDENTIFIED HEREIN AND IS NOT TO BE USED ON ANY OTHER PROJECT. IT IS TO BE RETURNED UPON REQUEST. SCALES AS STATED HEREIN ARE VALID ON THE ORIGINAL DRAWING. THE DIMENSIONS OF WHICH ARE 30x42 INCHES.

JOB NO.
0479.000

DRAWING TITLE
EAST AND WEST ELEVATIONS

SHEET NO.
2A-6