


PORTLAND HILTON GARDEN INN ADDITION

PORTLAND
145 JETPORT BLVD
PORTLAND, MAINE 04102

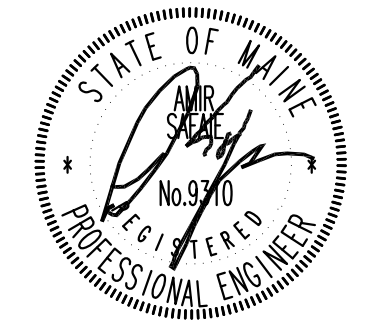

ISSUED FOR:	DATE:
REVIEW	JULY 20, 2012
PRICING	JAN. 30, 2013
PERMITTING	
CONSTRUCTION	


REVISIONS

THIS DRAWING IS THE PROPERTY OF THE SAFARIE LANDRY PARTNERSHIP, INC. AND SHALL NOT BE REPRODUCED IN WHOLE OR IN PART WITHOUT WRITTEN PERMISSION. IT SHALL BE LIMITED FOR USE BY THE PROJECT AND SITE SPECIFICALLY IDENTIFIED HEREIN.


JOB NO.
0479.000

DRAWING TITLE
1ST LEVEL FLOOR PLAN - PLUMBING

SHEET NO.
P2.01

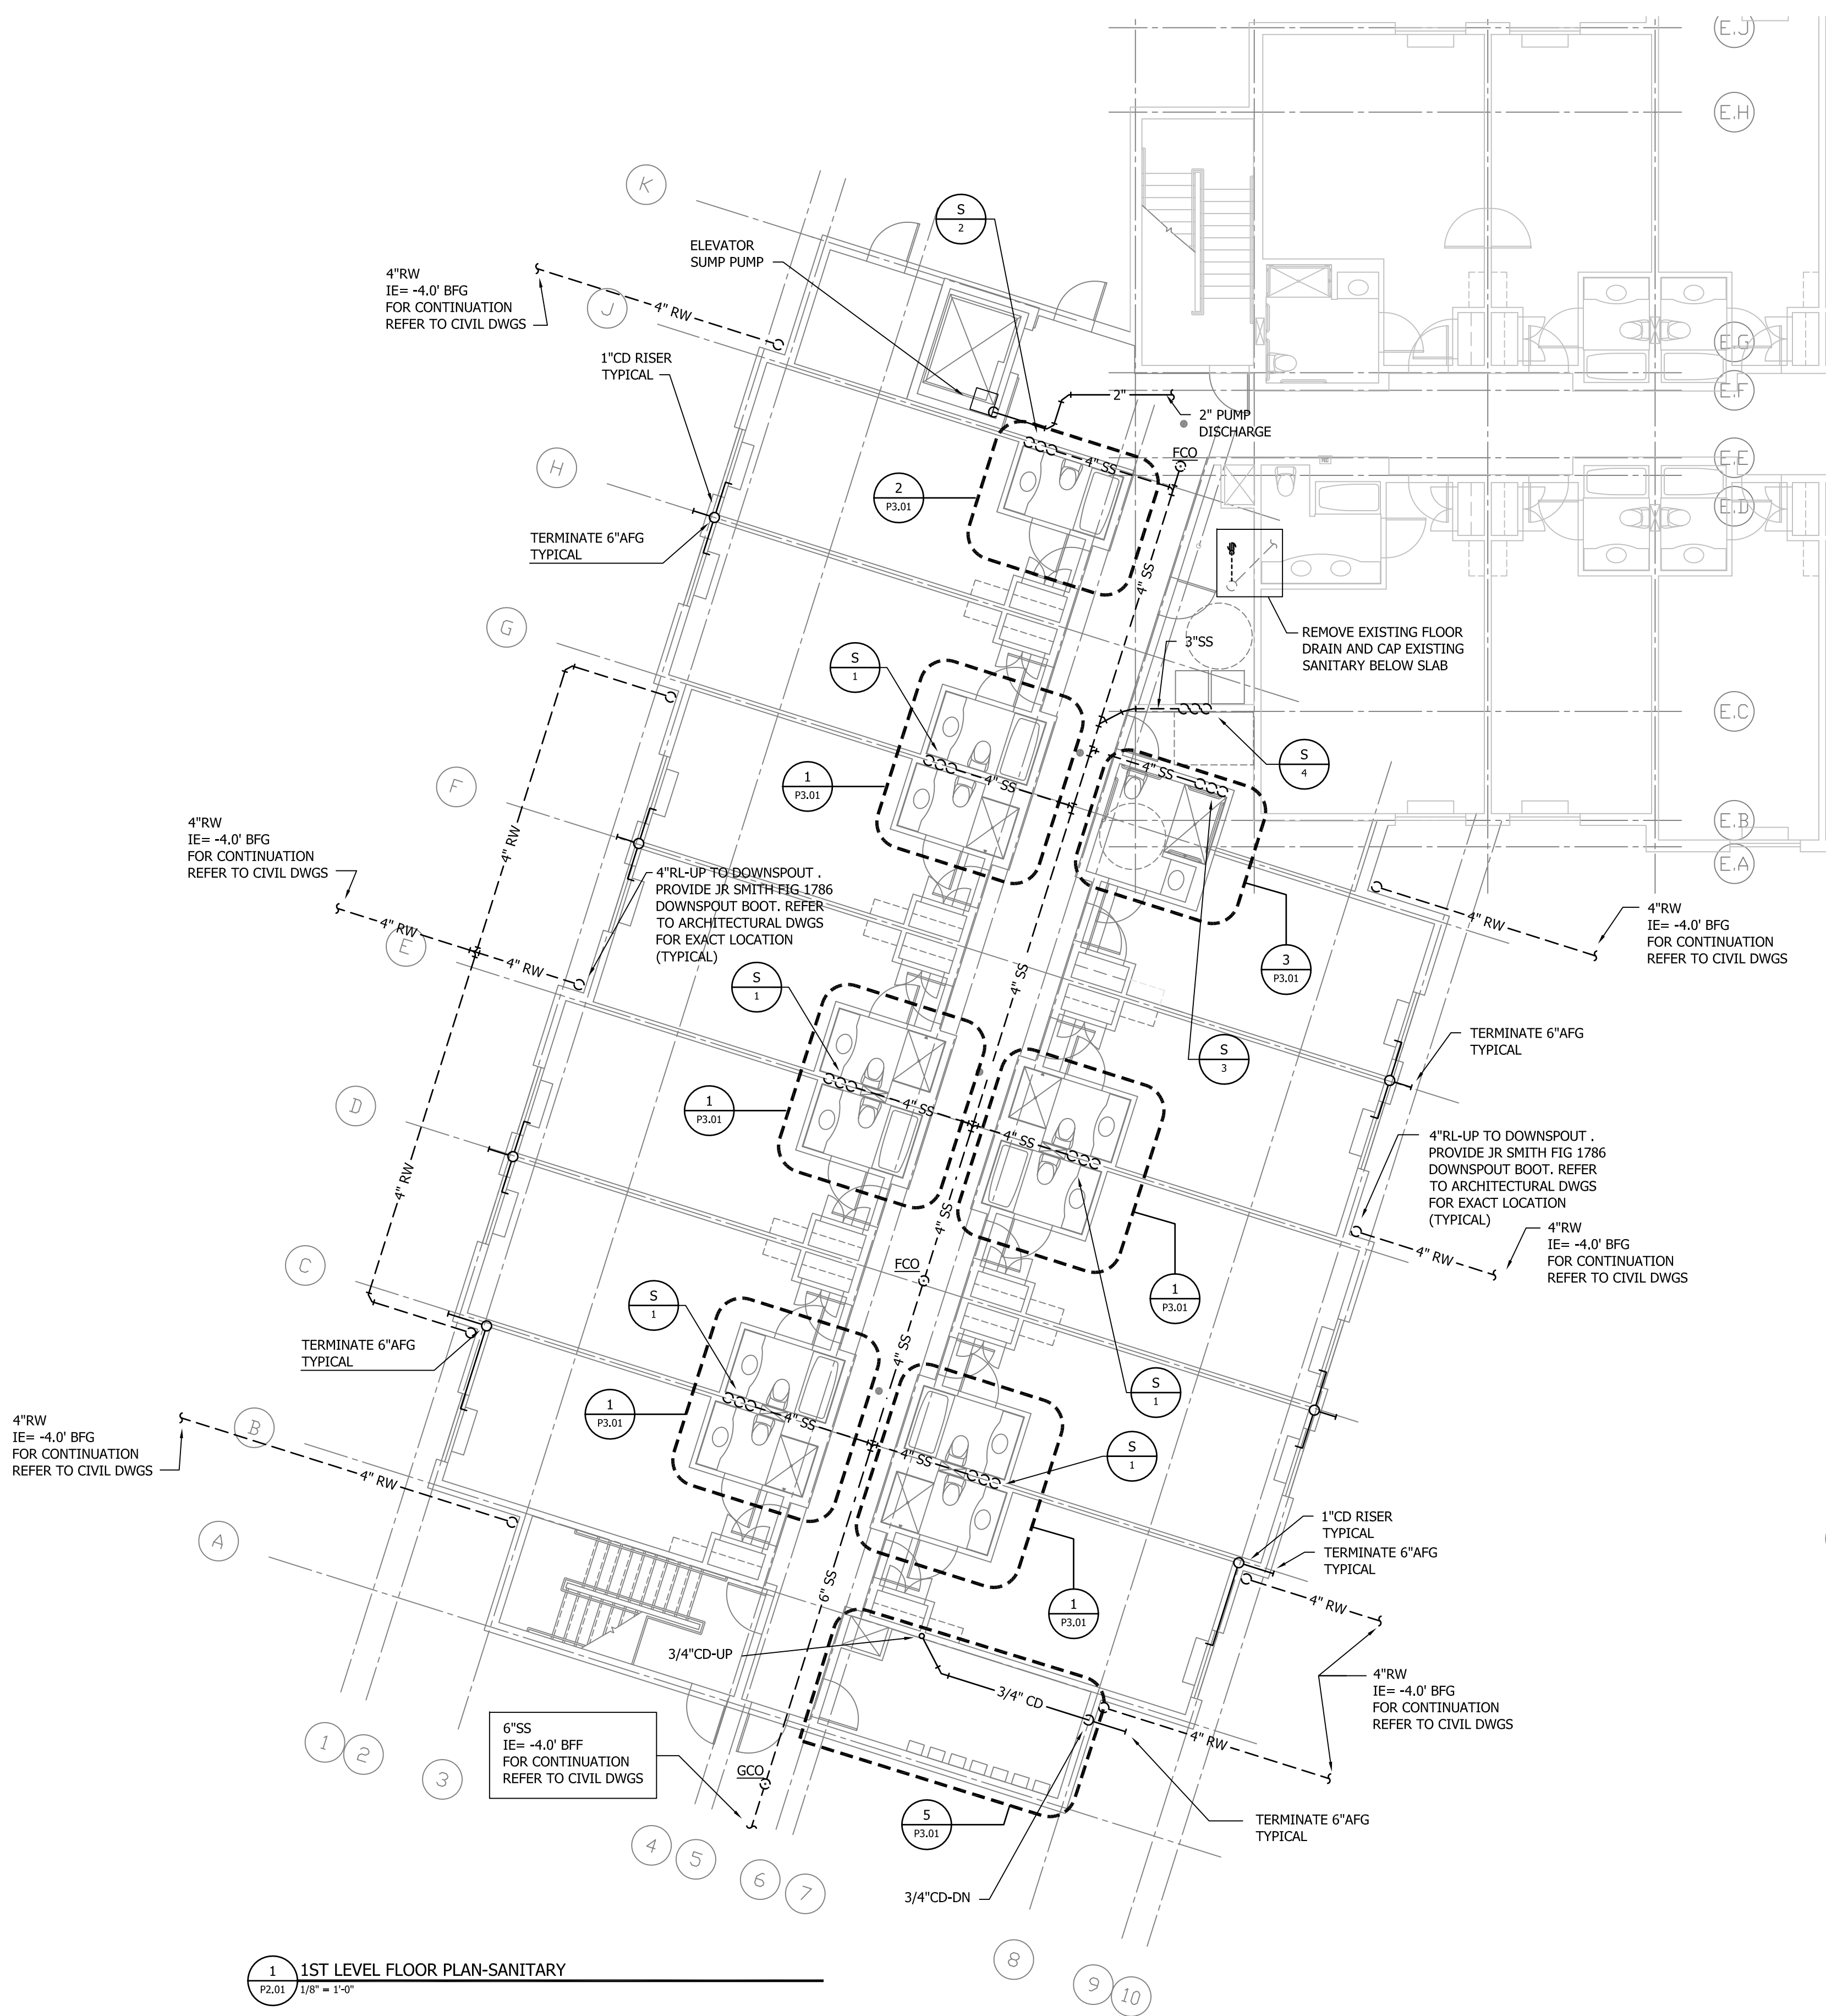

1 1ST LEVEL FLOOR PLAN-SANITARY
P2.01 1/8" = 1'-0"

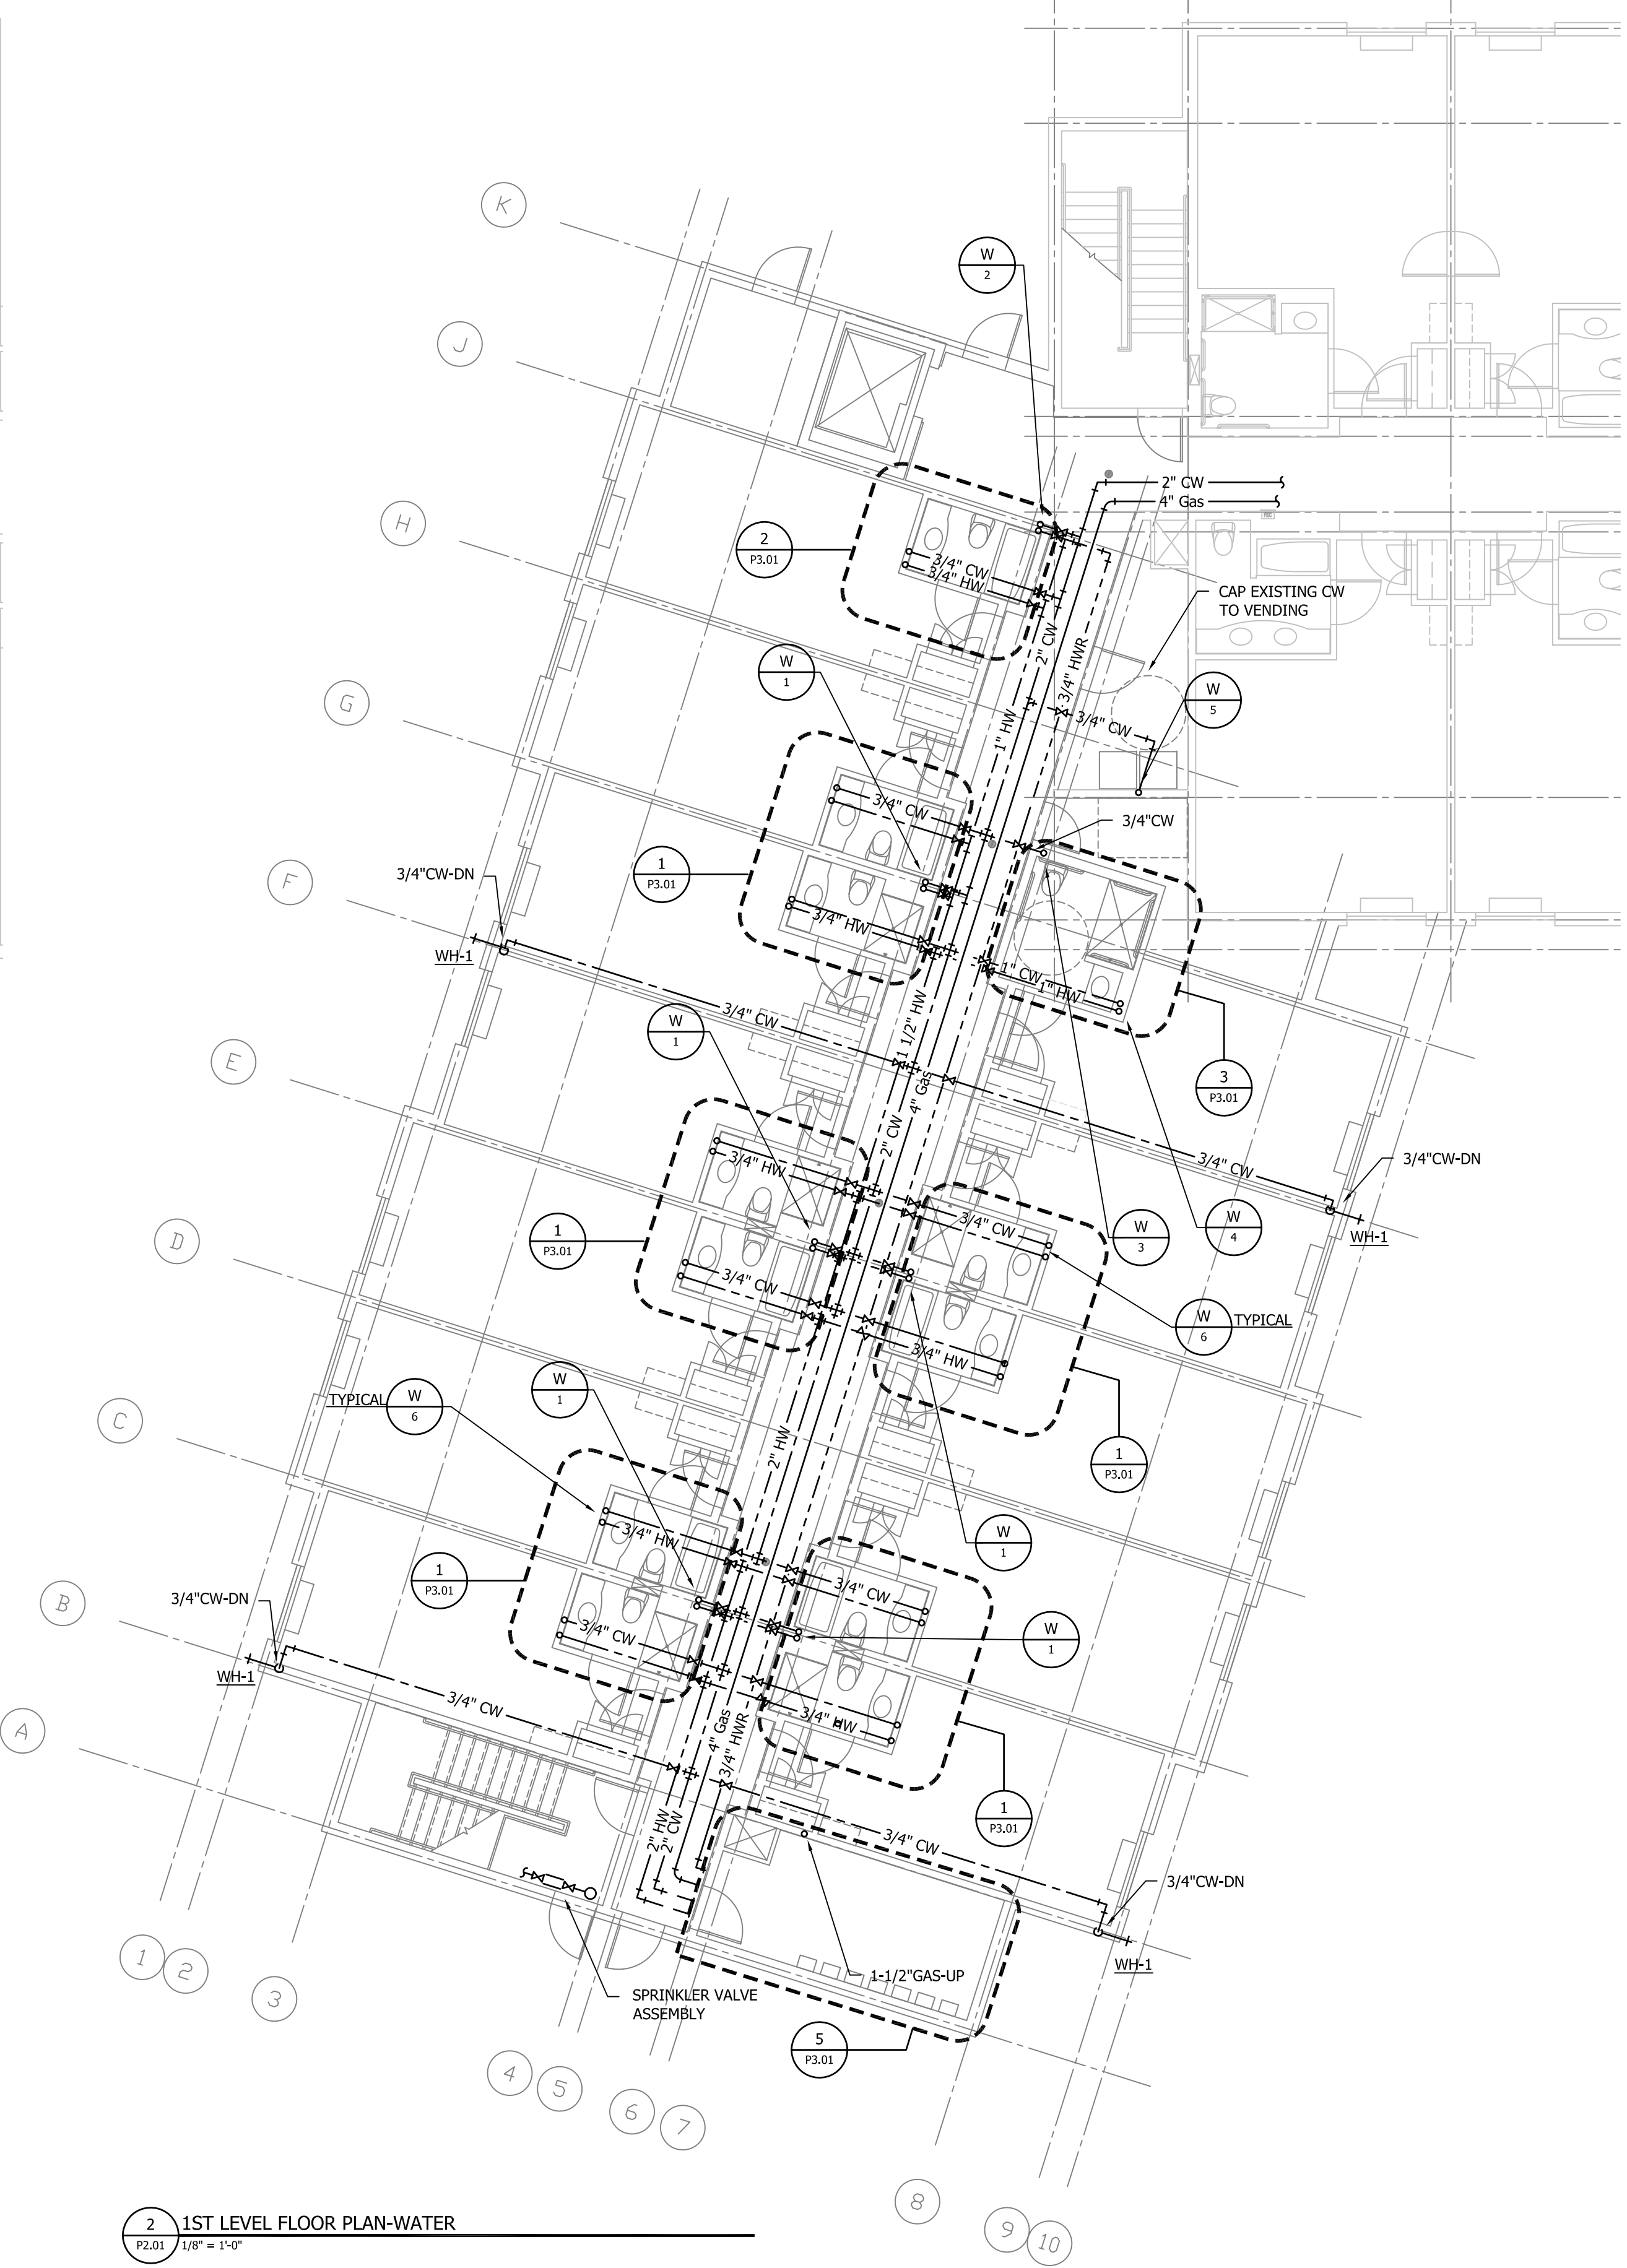

2 1ST LEVEL FLOOR PLAN-WATER
P2.01 3/8" = 1'-0"