

PORTLAND HILTON GARDEN INN ADDITION

LOCATION


PORTLAND
145 JETPORT BLVD
PORTLAND, MAINE 04102

ARCHITECT



1425 DUTCH VALLEY PL STUDIO B ATLANTA GA 30324
404 685 8866 V 404 685 8878 F WWW.HCARCH.NET

STAMP

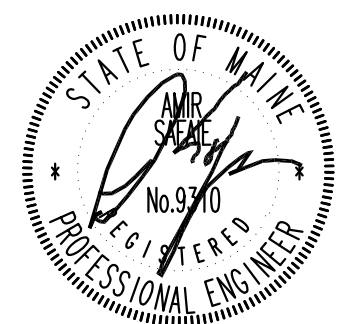

ISSUED FOR: DATE:

REVIEW JULY 20 2012
PRICING JULY 20 2012
PERMITTING JAN 30 2013
CONSTRUCTION


REVISIONS

THIS DRAWING IS THE PROPERTY OF THE SAFARIE LANDRY PARTNERSHIP, INC. AND SHALL NOT BE REPRODUCED IN WHOLE OR IN PART WITHOUT WRITTEN PERMISSION. IT SHALL BE LIMITED FOR USE BY THE PROJECT AND SITE SPECIFICALLY IDENTIFIED HEREIN.


JOB NO.
0479.000

DRAWING TITLE
**2ND, 3RD & PARTIAL
ROOF LEVEL FLOOR
PLANS - PLUMBING**

SHEET NO.
P2.03

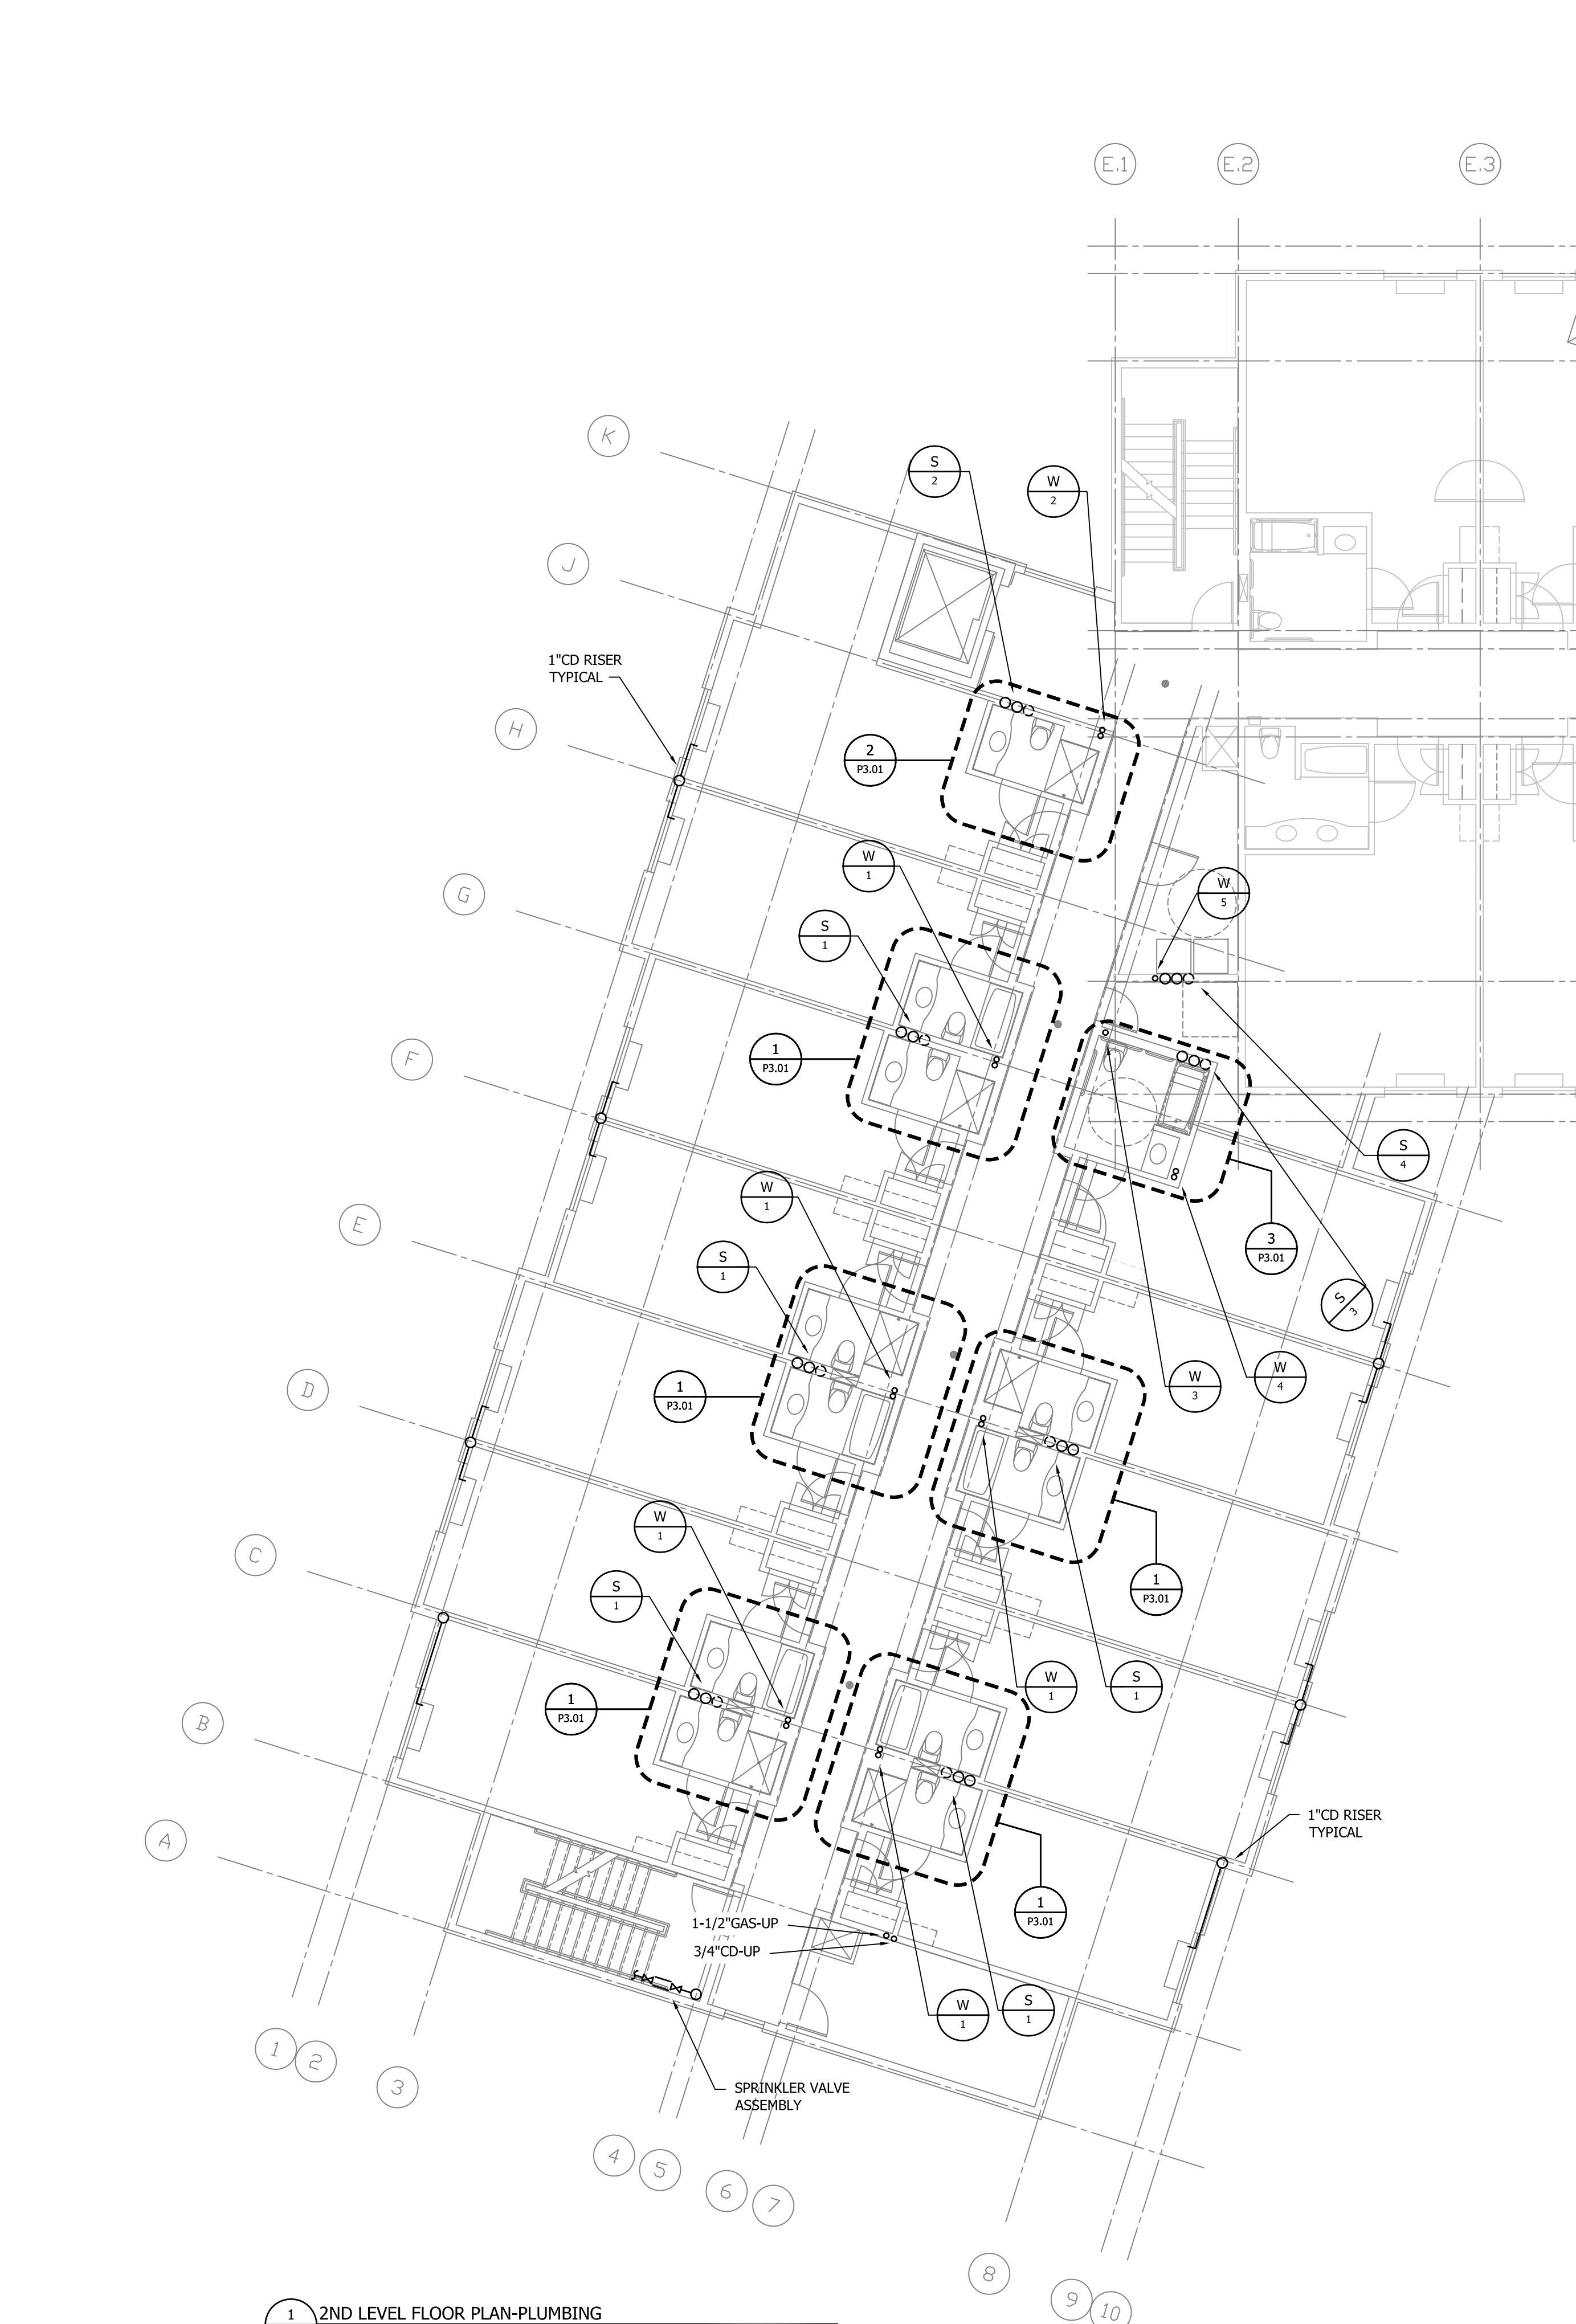

1 2ND LEVEL FLOOR PLAN-PLUMBING
P2.03 1/8" = 1'-0"

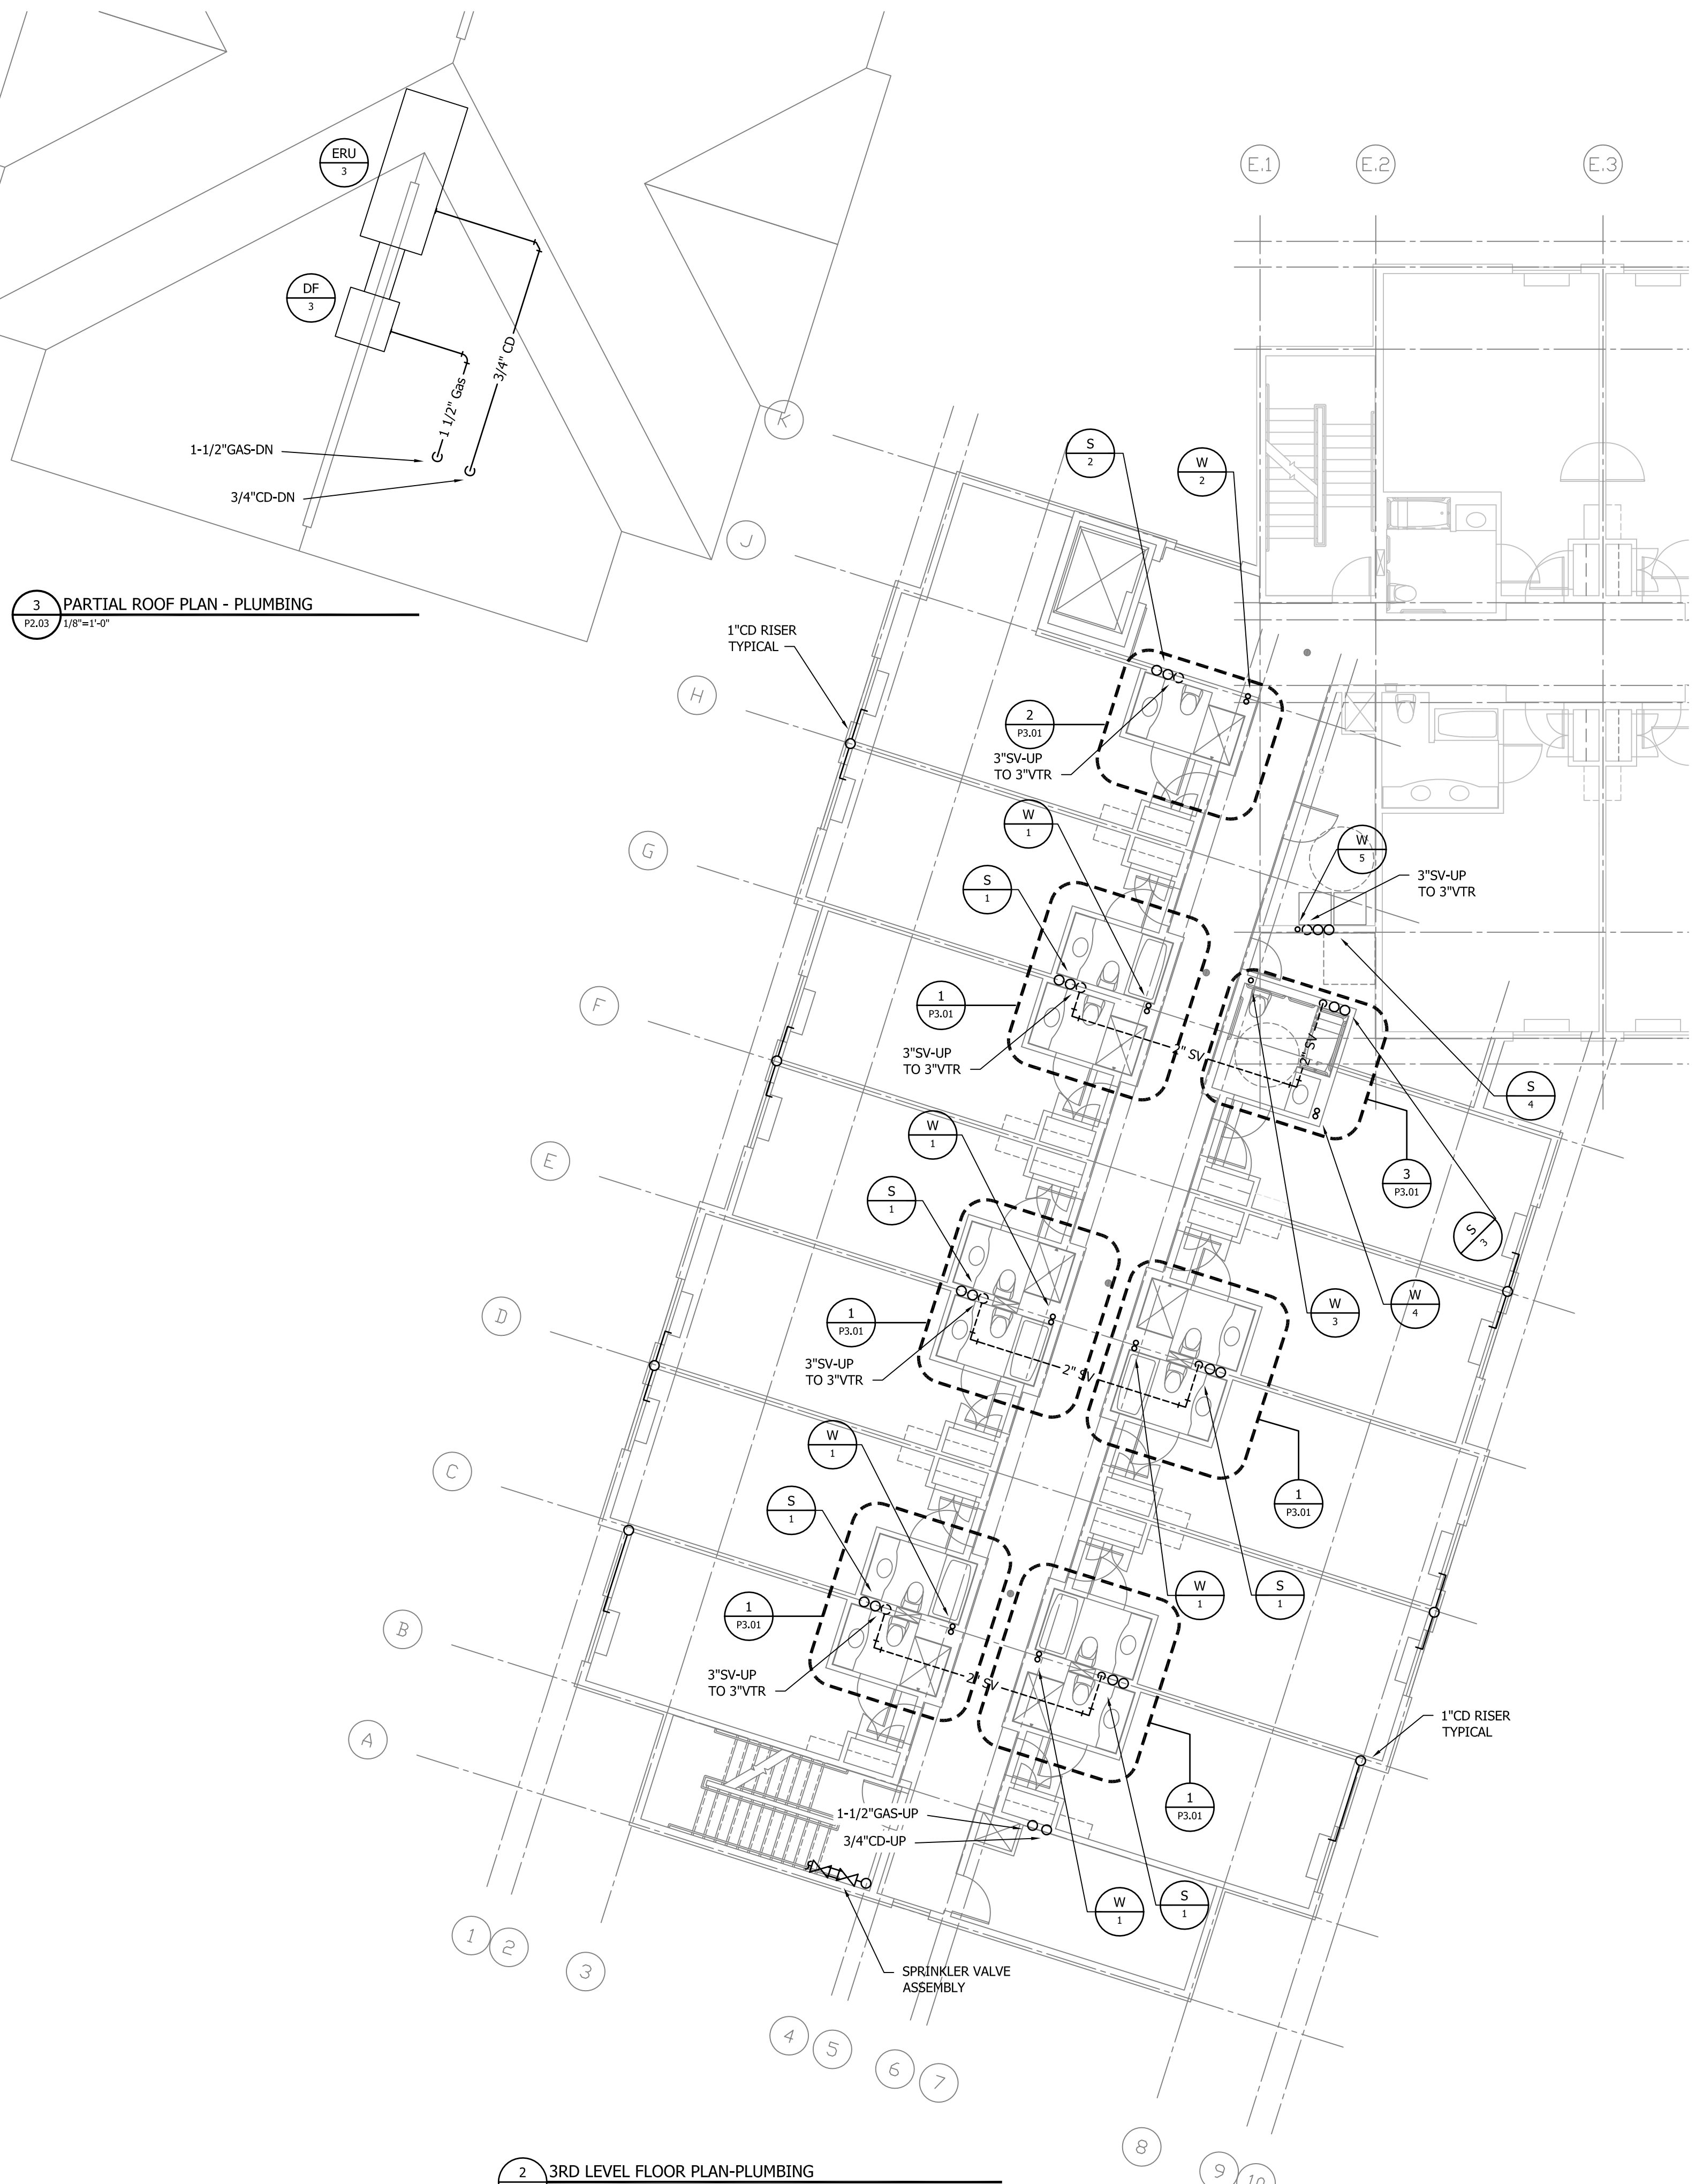

2 3RD LEVEL FLOOR PLAN-PLUMBING
P2.03 1/8" = 1'-0"

3 PARTIAL ROOF PLAN - PLUMBING
P2.03 1/8" = 1'-0"