


GENERAL NOTES

1. Project Summary
Parcel Area - 68946sf
Exist. Buildings - 6193sf
Proposed Building - 4064sf
2. Plan based on Survey by Carl E. Emery dated September 1957
3. Purpose of plan is to show Proposed Location of New Maintenance Building
4. The Project is to be serviced by Public Utilities
5. The Project is not located in a mapped flood plain area.
6. No proposed sewage or use of hazardous waste other than common household cleaning agents.
7. The Owner of the Parcel is Brooklawn Memorial Park, 2002 Congress St., Portland, Maine 04102
8. Assessor's Book / Page = 211-A-1
9. Lot is in the RI zone.
10. Use and Occupancy Classification Section 302 Use Group S-2 - Moderate Hazard Storage
11. North Reference - Maine State Plane 1802 - West, NAD83
12. Vertical Datum Per City of Portland Control Point T130-67-160, As Shown On Garrison St. Reconstruction Plan and Profile Station 0+00 To 5+50, City of Portland, Sheet 2 of 14, Dated February 2001.

Brooklawn Memorial Park
2002 Congress St.
Portland, Maine 04102

CITY OF PORTLAND
APPROVED SITE PLAN
Subject to Dept. Conditions
Date of Approval: APPROVED MAY 1 2008

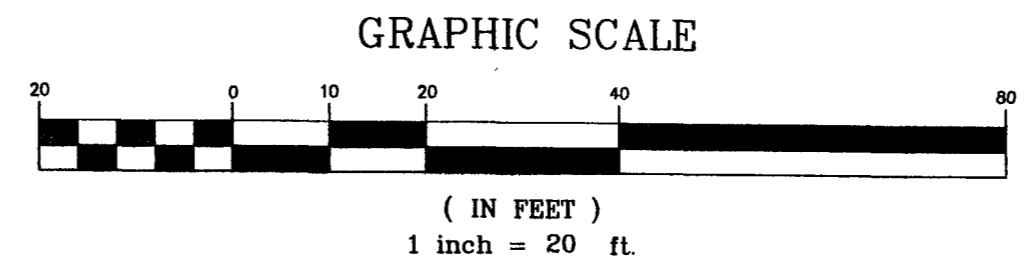

CURRENT REVISION	
DATE	DESCRIPTION
1/1/008	ADD GRAVEL SURVEY
3/1/7/08	REV. GRAVEL PER MSOS

**SITE PLAN FOR
PROPOSED MAINTENANCE BUILDING
BROOKLAWN MEMORIAL PARK**

PORTLAND
MAINE

MacLeod Structural Engineers, P.A.

404 Main Street
Gorham, Maine 04038
phone: (207) 839-0980
fax: (207) 839-0982

M

Copyright © 2008 MacLeod Structural Engineers, P.A.
Reproduction of this document without the written consent of MacLeod Structural Engineers, P.A. is prohibited.

STATE OF MAINE
LICENSED PROFESSIONAL ENGINEER

BRUCE W. MACLEOD
No. 5422

ME License 65422 MA License 45530
NH License 10991 VT License 0244
CT License 23651 RI License 07810
NY License 81302 NJ License 6245035

THIS DRAWING IS ISSUED


SUBMITTED FOR APPROVAL
DATE: 1/1/008

This Drawing Shall Be Considered A "Contract Document" ONLY When It Possesses The Engineer's Seal & Signature. Otherwise It Shall Be Considered A "Progress Print - Not For Construction"


DRN BY:	DMB
CHKD BY:	BWM
DATE:	10/31/07
SCALE:	As Noted
PROJ. NO.:	2007-264.1

SHEET TITLE:
PROPOSED
SITE PLAN


1 OF 1

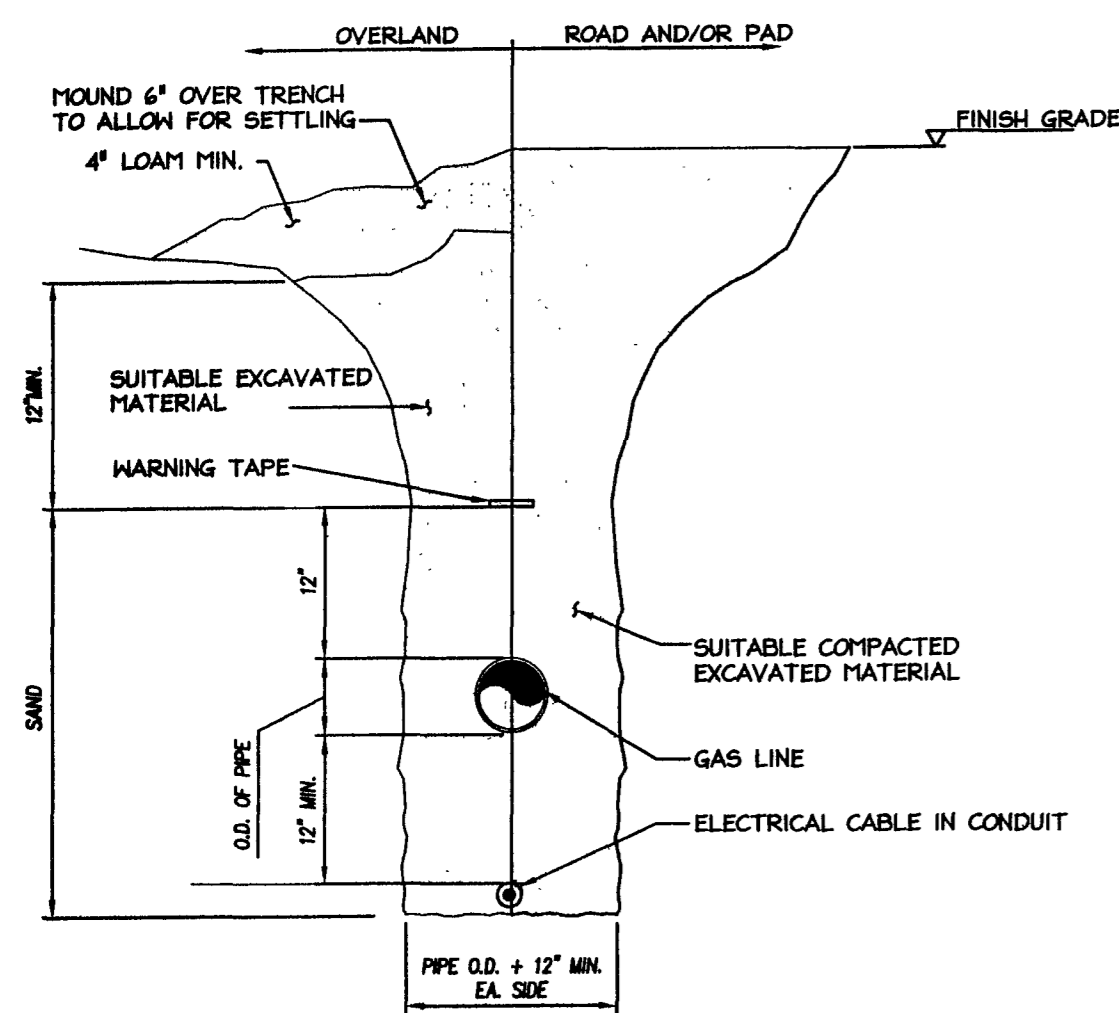


TYPICAL TRENCH DETAIL
NOT TO SCALE

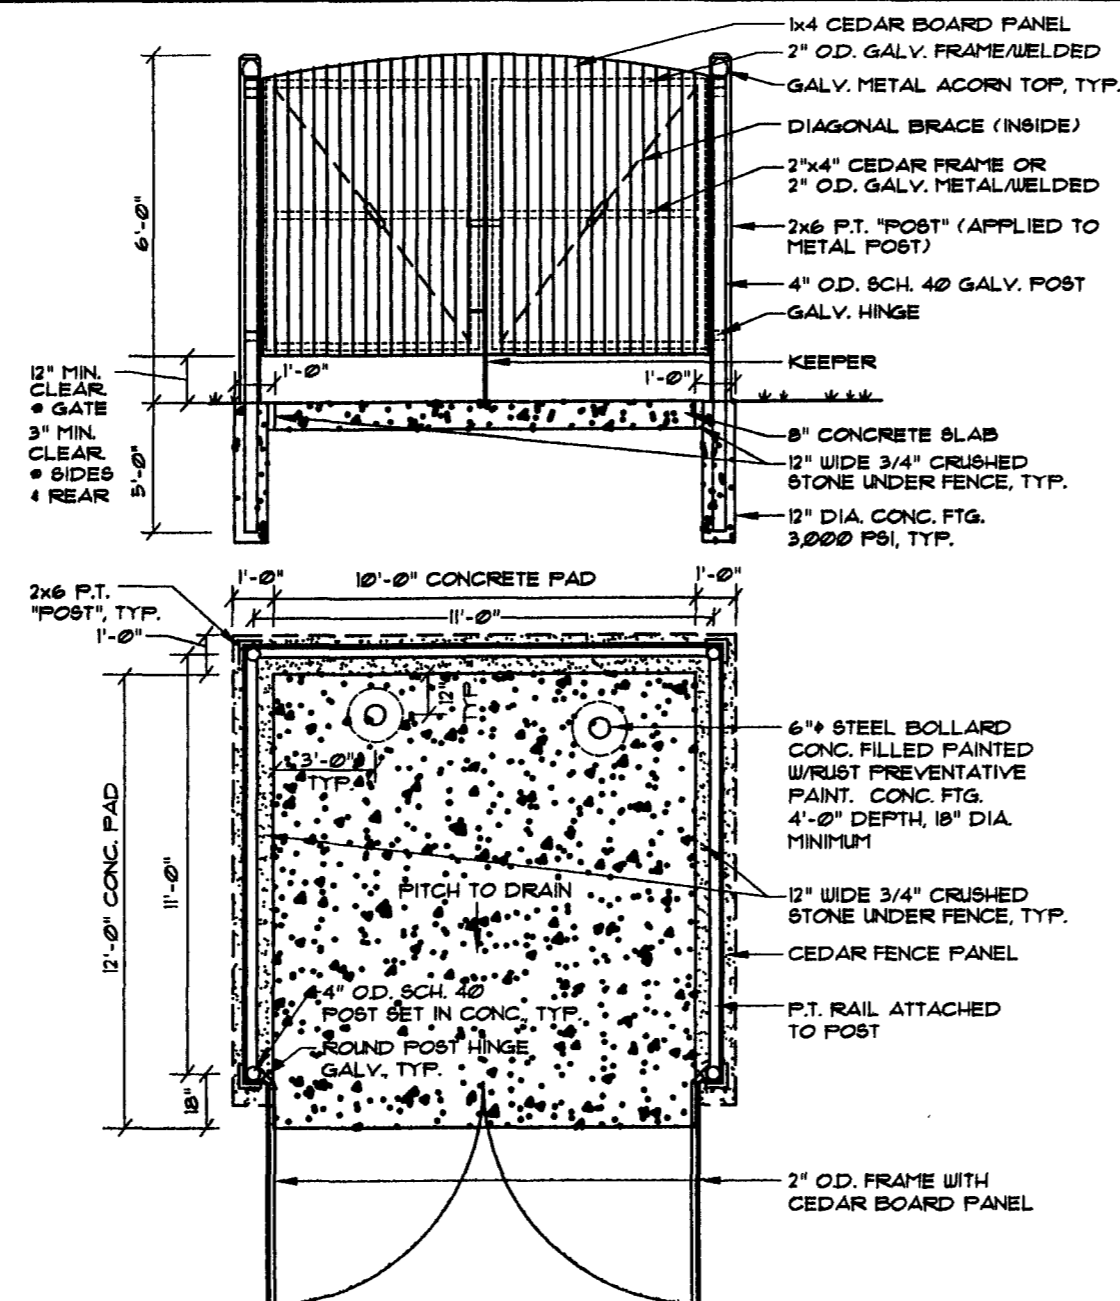


TYPICAL DUMPSTER ENCLOSURE
NOT TO SCALE

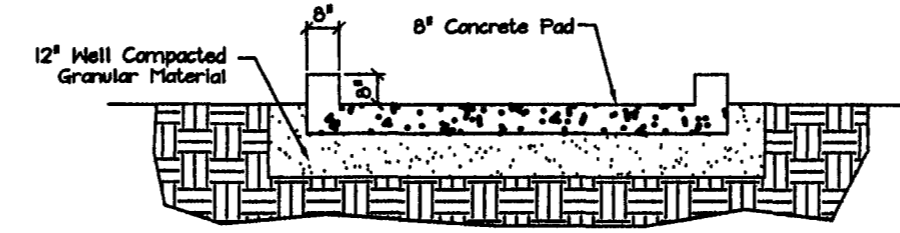


TYPICAL FUEL TANK CONCRETE PAD
NOT TO SCALE

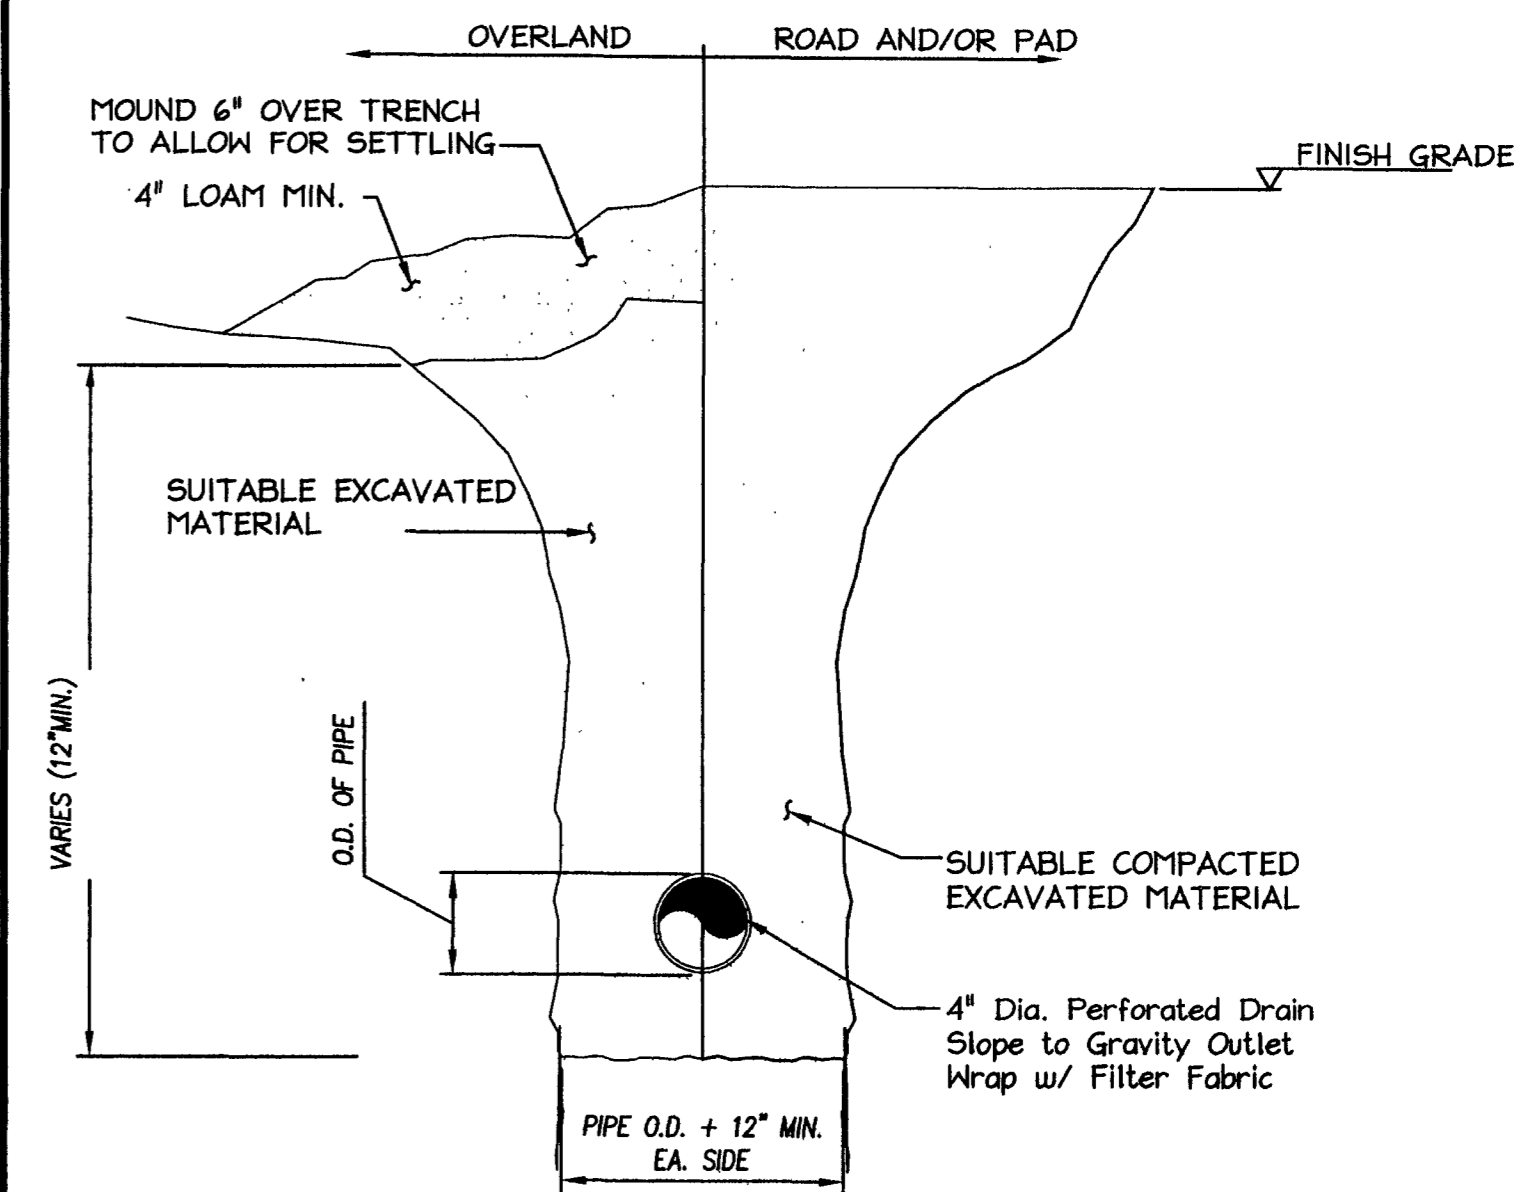


TYPICAL FOUNDATION DRAIN DETAIL
NOT TO SCALE

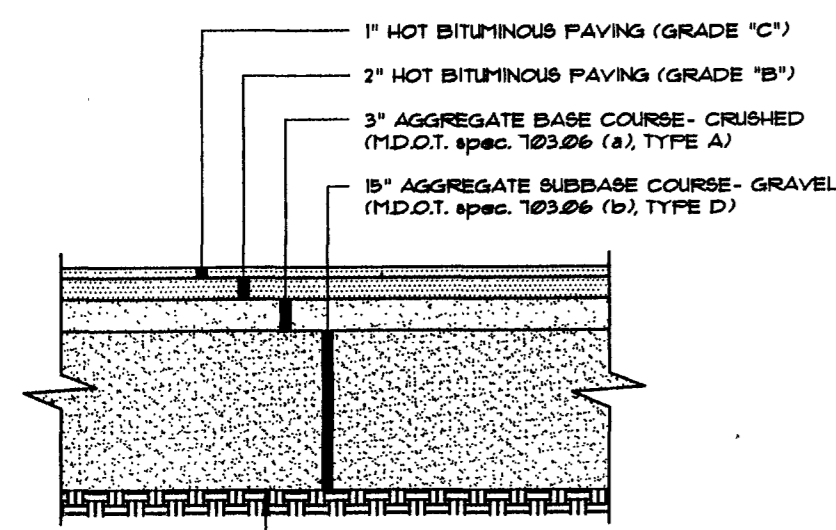

TYP. PAVED PARKING LOT SECTION
NOT TO SCALE

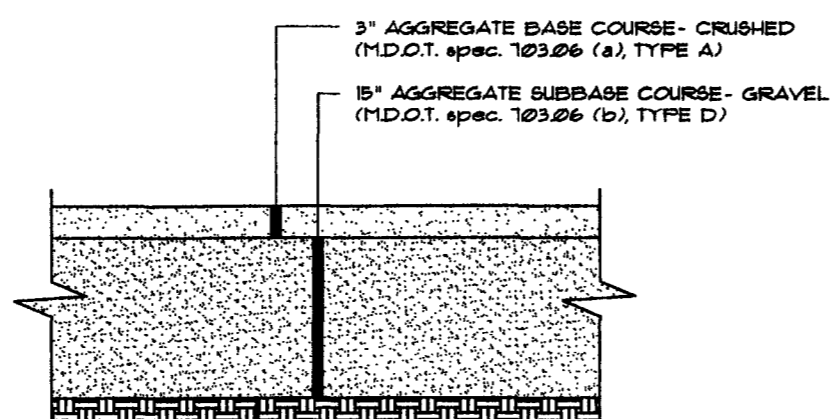

TYP. GRAVEL DRIVE SECTION
NOT TO SCALE

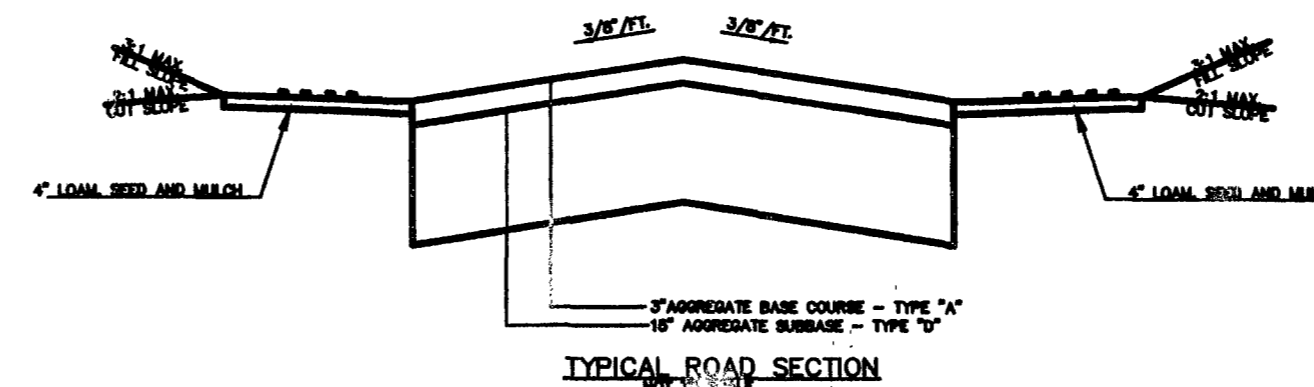


TYPICAL ROAD SECTION
NOT TO SCALE

CURRENT REVISION	
#	DESCRIPTION
1	1/10/08
2	3/17/08

SITE PLAN FOR
PROPOSED MAINTENANCE BUILDING
BROOKLAWN MEMORIAL PARK

MacLeod Structural Engineers, P.A.
404 Main Street
Gorham, Maine 04038
phone: (207) 839-0980
fax: (207) 839-0982

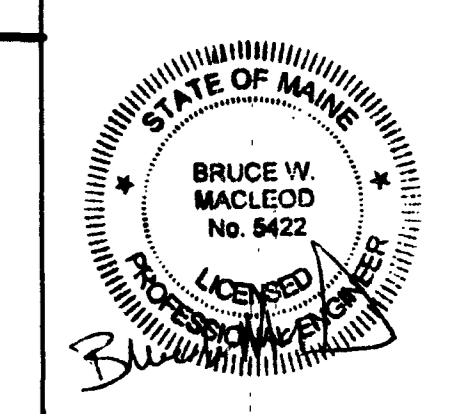

ME License 05422 MA License 45530
NH License 10991 VT License 08244
CT License 23651 RI License 07910
NY License 81302 NJ License 0E45035

THIS DRAWING IS ISSUED
SUBMITTED FOR APPROVAL
DATE: 1/10/08

DRN BY: DMB
CHKD BY: BWM
DATE: 10/31/07
SCALE: As Noted
PROJ. NO: 2007-264.1

SHEET TITLE:
SITE DETAILS