

**SITE PLAN**

Brooklawn Memorial Park  
2002 Congress St.  
Portland, Maine 04102

**GENERAL NOTES**

1. Project Summary  
Parcel Area - 6193sf  
Exist. Buildings - 6193sf  
Proposed Building - 4864sf
2. Plan based on Survey by  
Carl E. Emery dated September 1957
3. Purpose of plan is to show Proposed  
Location of New Maintenance Building
4. The Project is to be serviced by  
Public Utilities
5. The Project is not located in a mapped  
flood plain area.
6. No proposed sewage or use of hazardous  
waste other than common household  
cleaning agents.
7. The Owner of the Parcel is  
Brooklawn Memorial Park  
2002 Congress St.  
Portland, Maine 04102
8. Assessor's Book / Page = 211-A-1
9. Lot is in the R1 zone.

#	DATE	DESCRIPTION

**SITE PLAN FOR  
PROPOSED MAINTENANCE BUILDING  
BROOKLAWN MEMORIAL PARK**

PORTLAND  
MAINE

MacLeod Structural Engineers, P.A.

404 Main Street  
Gorham, Maine 04038  
phone: (207) 839-0980  
fax: (207) 839-0982

Copyright © 2006 MacLeod Structural Engineers, P.A.  
Reproduction of this drawing by any means without the written consent of MacLeod Structural Engineers, P.A. is prohibited.

THIS DRAWING IS ISSUED

SUBMITTED FOR APPROVAL  
DATE: 11/1/07



This Drawing Shall Be Considered A  
"Contract Document" ONLY When It  
Bears The Engineer's Seal & Signature  
Otherwise It Shall Be Considered A  
"Progress Print - Not For Construction"

DRN BY:	DMB
CHKD BY:	BWM
DATE:	10/31/07
SCALE:	AS NOTED
PROJ. NO:	2007-264.1

**SHEET TITLE:**


PROPOSED  
SITE PLAN

1 OF 1

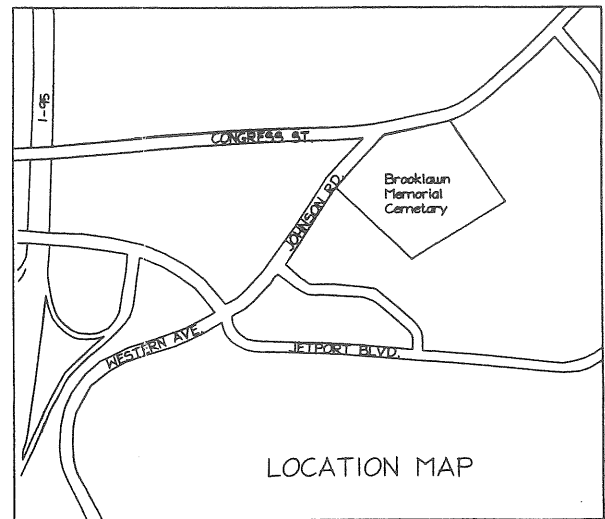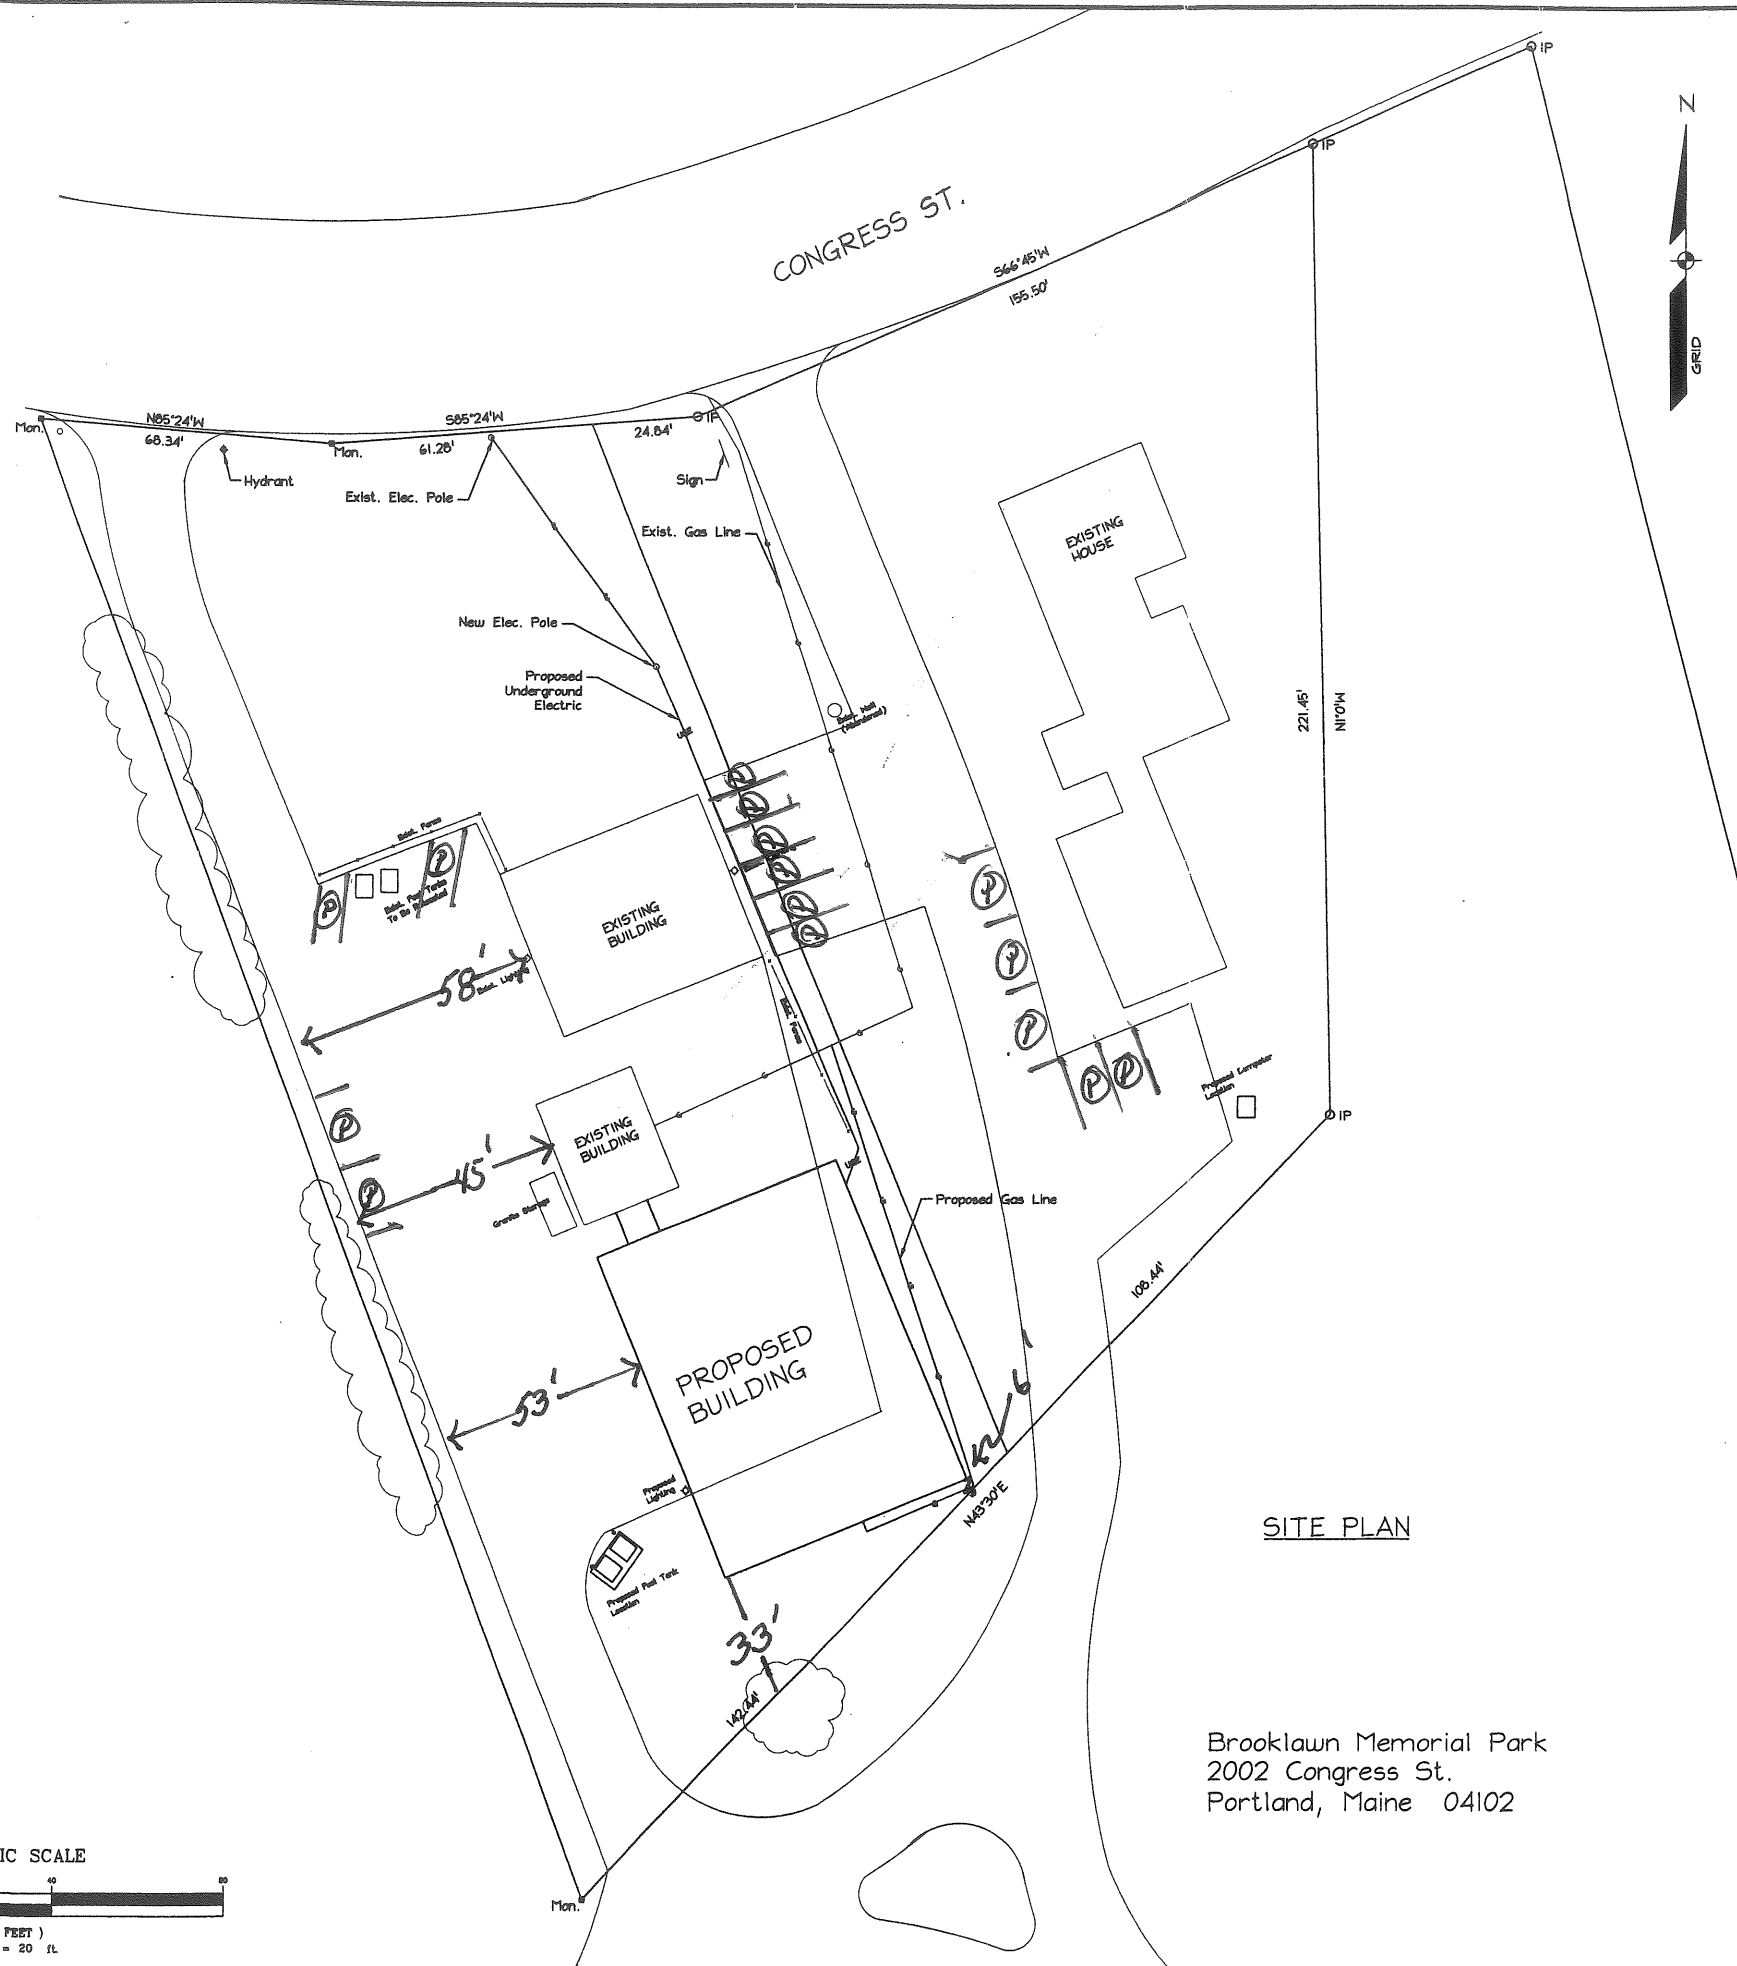

**GENERAL NOTES**

1. Project Summary  
Parcel Area - 6193sf  
Exist. Buildings - 6193sf  
Proposed Building - 4864sf
2. Plan based on Survey by  
Carl E. Emery dated September 1957
3. Purpose of plan is to show Proposed  
Location of New Maintenance Building
4. The Project is to be serviced by  
Public Utilities
5. The Project is not located in a mapped  
flood plain area.
6. No proposed sewage or use of hazardous  
waste other than common household  
cleaning agents.
7. The Owner of the Parcel is  
Brooklawn Memorial Park  
2012 Congress St.  
Portland, Maine 04102
8. ASSESSORS BOOK/PAGE = 211-A-1.
9. LOT IS IN THE R1 ZONE.

 

**SITE PLAN**

Brooklawn Memorial Park  
2002 Congress St.  
Portland, Maine 04102


DATE	DESCRIPTION

**SITE PLAN FOR  
PROPOSED MAINTENANCE BUILDING  
BROOKLAWN MEMORIAL PARK**

MacLeod Structural Engineers, P.A.

404 Main Street  
Gorham, Maine 04038  
phone: (207) 839-0980  
fax: (207) 839-0982

Copyright © 2008 MacLeod Structural Engineers, P.A.  
Registered Professional Engineer, P.E.  
Registered Structural Engineer, P.E.

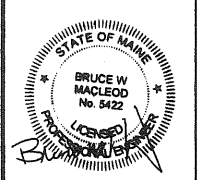

ME License 05422 MA License 45330  
NH License 10991 VT License 08244  
CT License 22851 RI License 07910  
NY License 81302 NJ License 0245035

**THIS DRAWING IS ISSUED**

Submitted For Approval  
Date: 11/1/07



This Drawing Shall Be Considered A  
"Contract Document" ONLY When It  
Possesses The Engineer's Seal & Signature.  
Otherwise It Shall Be Considered A  
"Progress Print - Not For Construction"

DRN BY:	DWB
CHKD BY:	BWM
DATE:	10/31/07
SCALE:	As Noted
PROJ. NO:	2007-264.1

**SHEET TITLE:**

PROPOSED  
SITE PLAN

1 OF 1

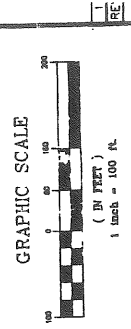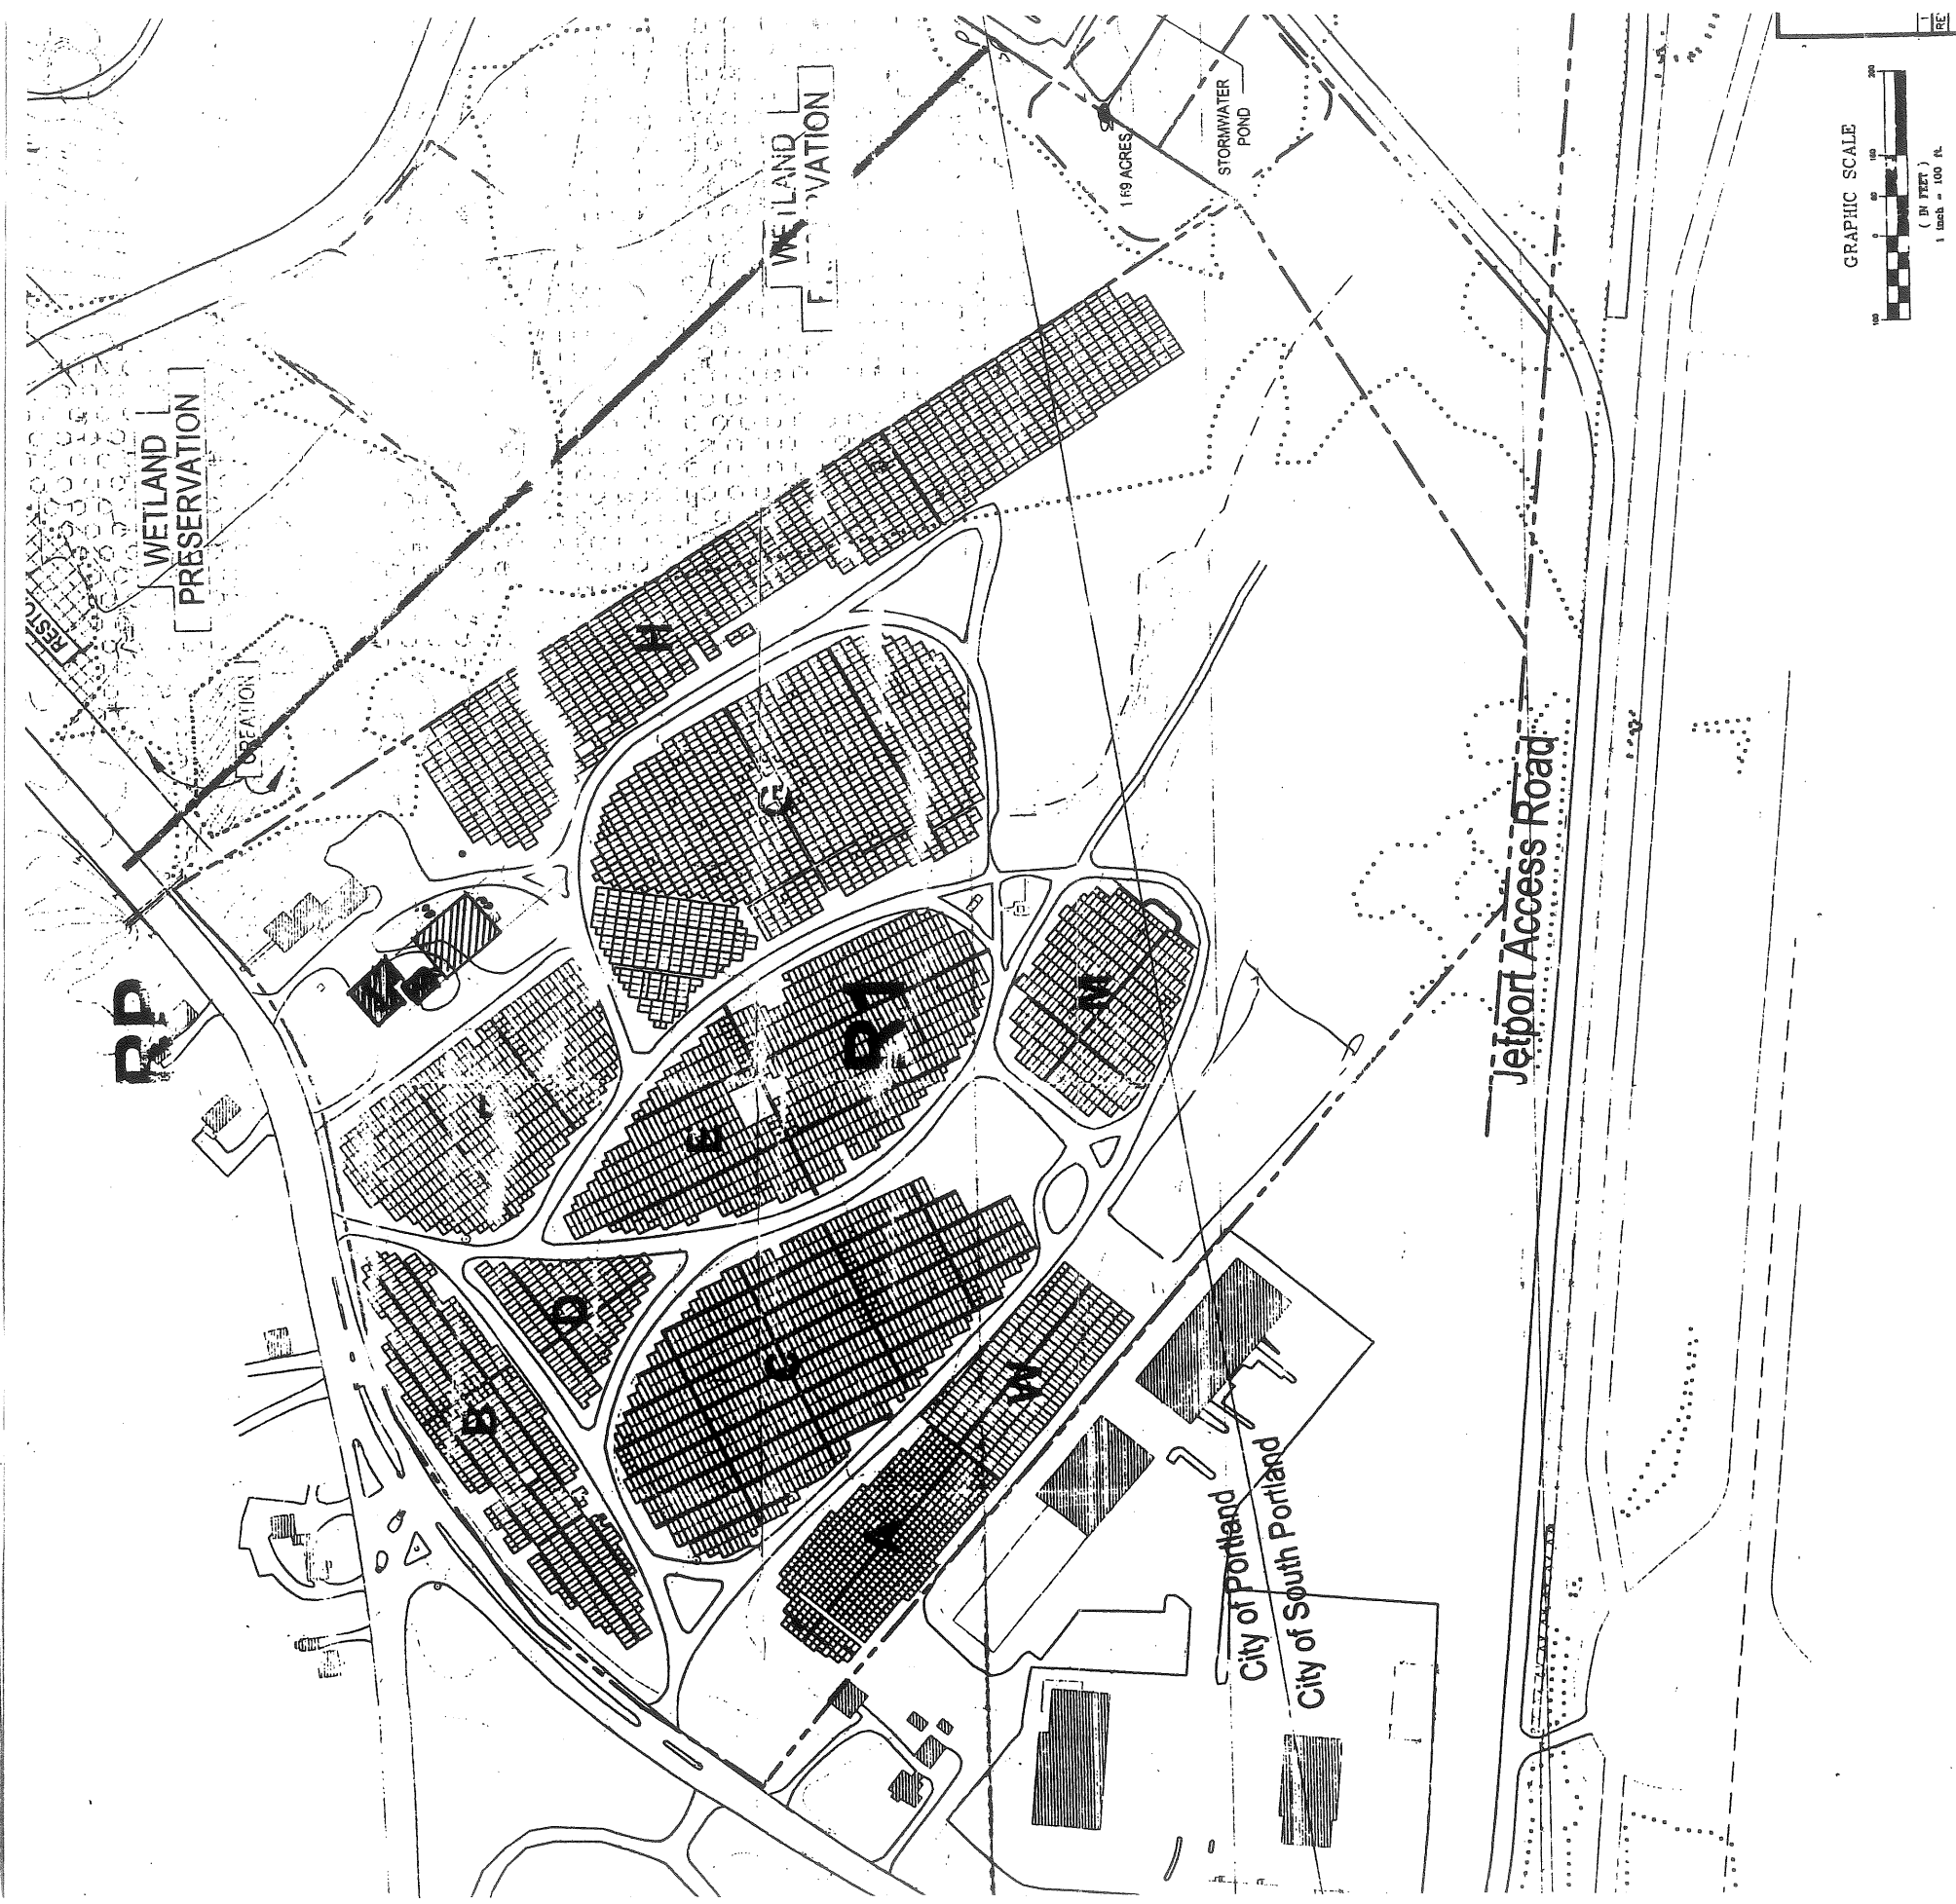

60' x 80' MAINTENANCE BUILDING

SCALE: 3/16" = 1'-0"

DATE: 9-12-07

APPROVED BY



DRAWN BY M-IRISH

FLOOR PLAN


BROOKLAWN

3 of 3


DRAWING NUMBER

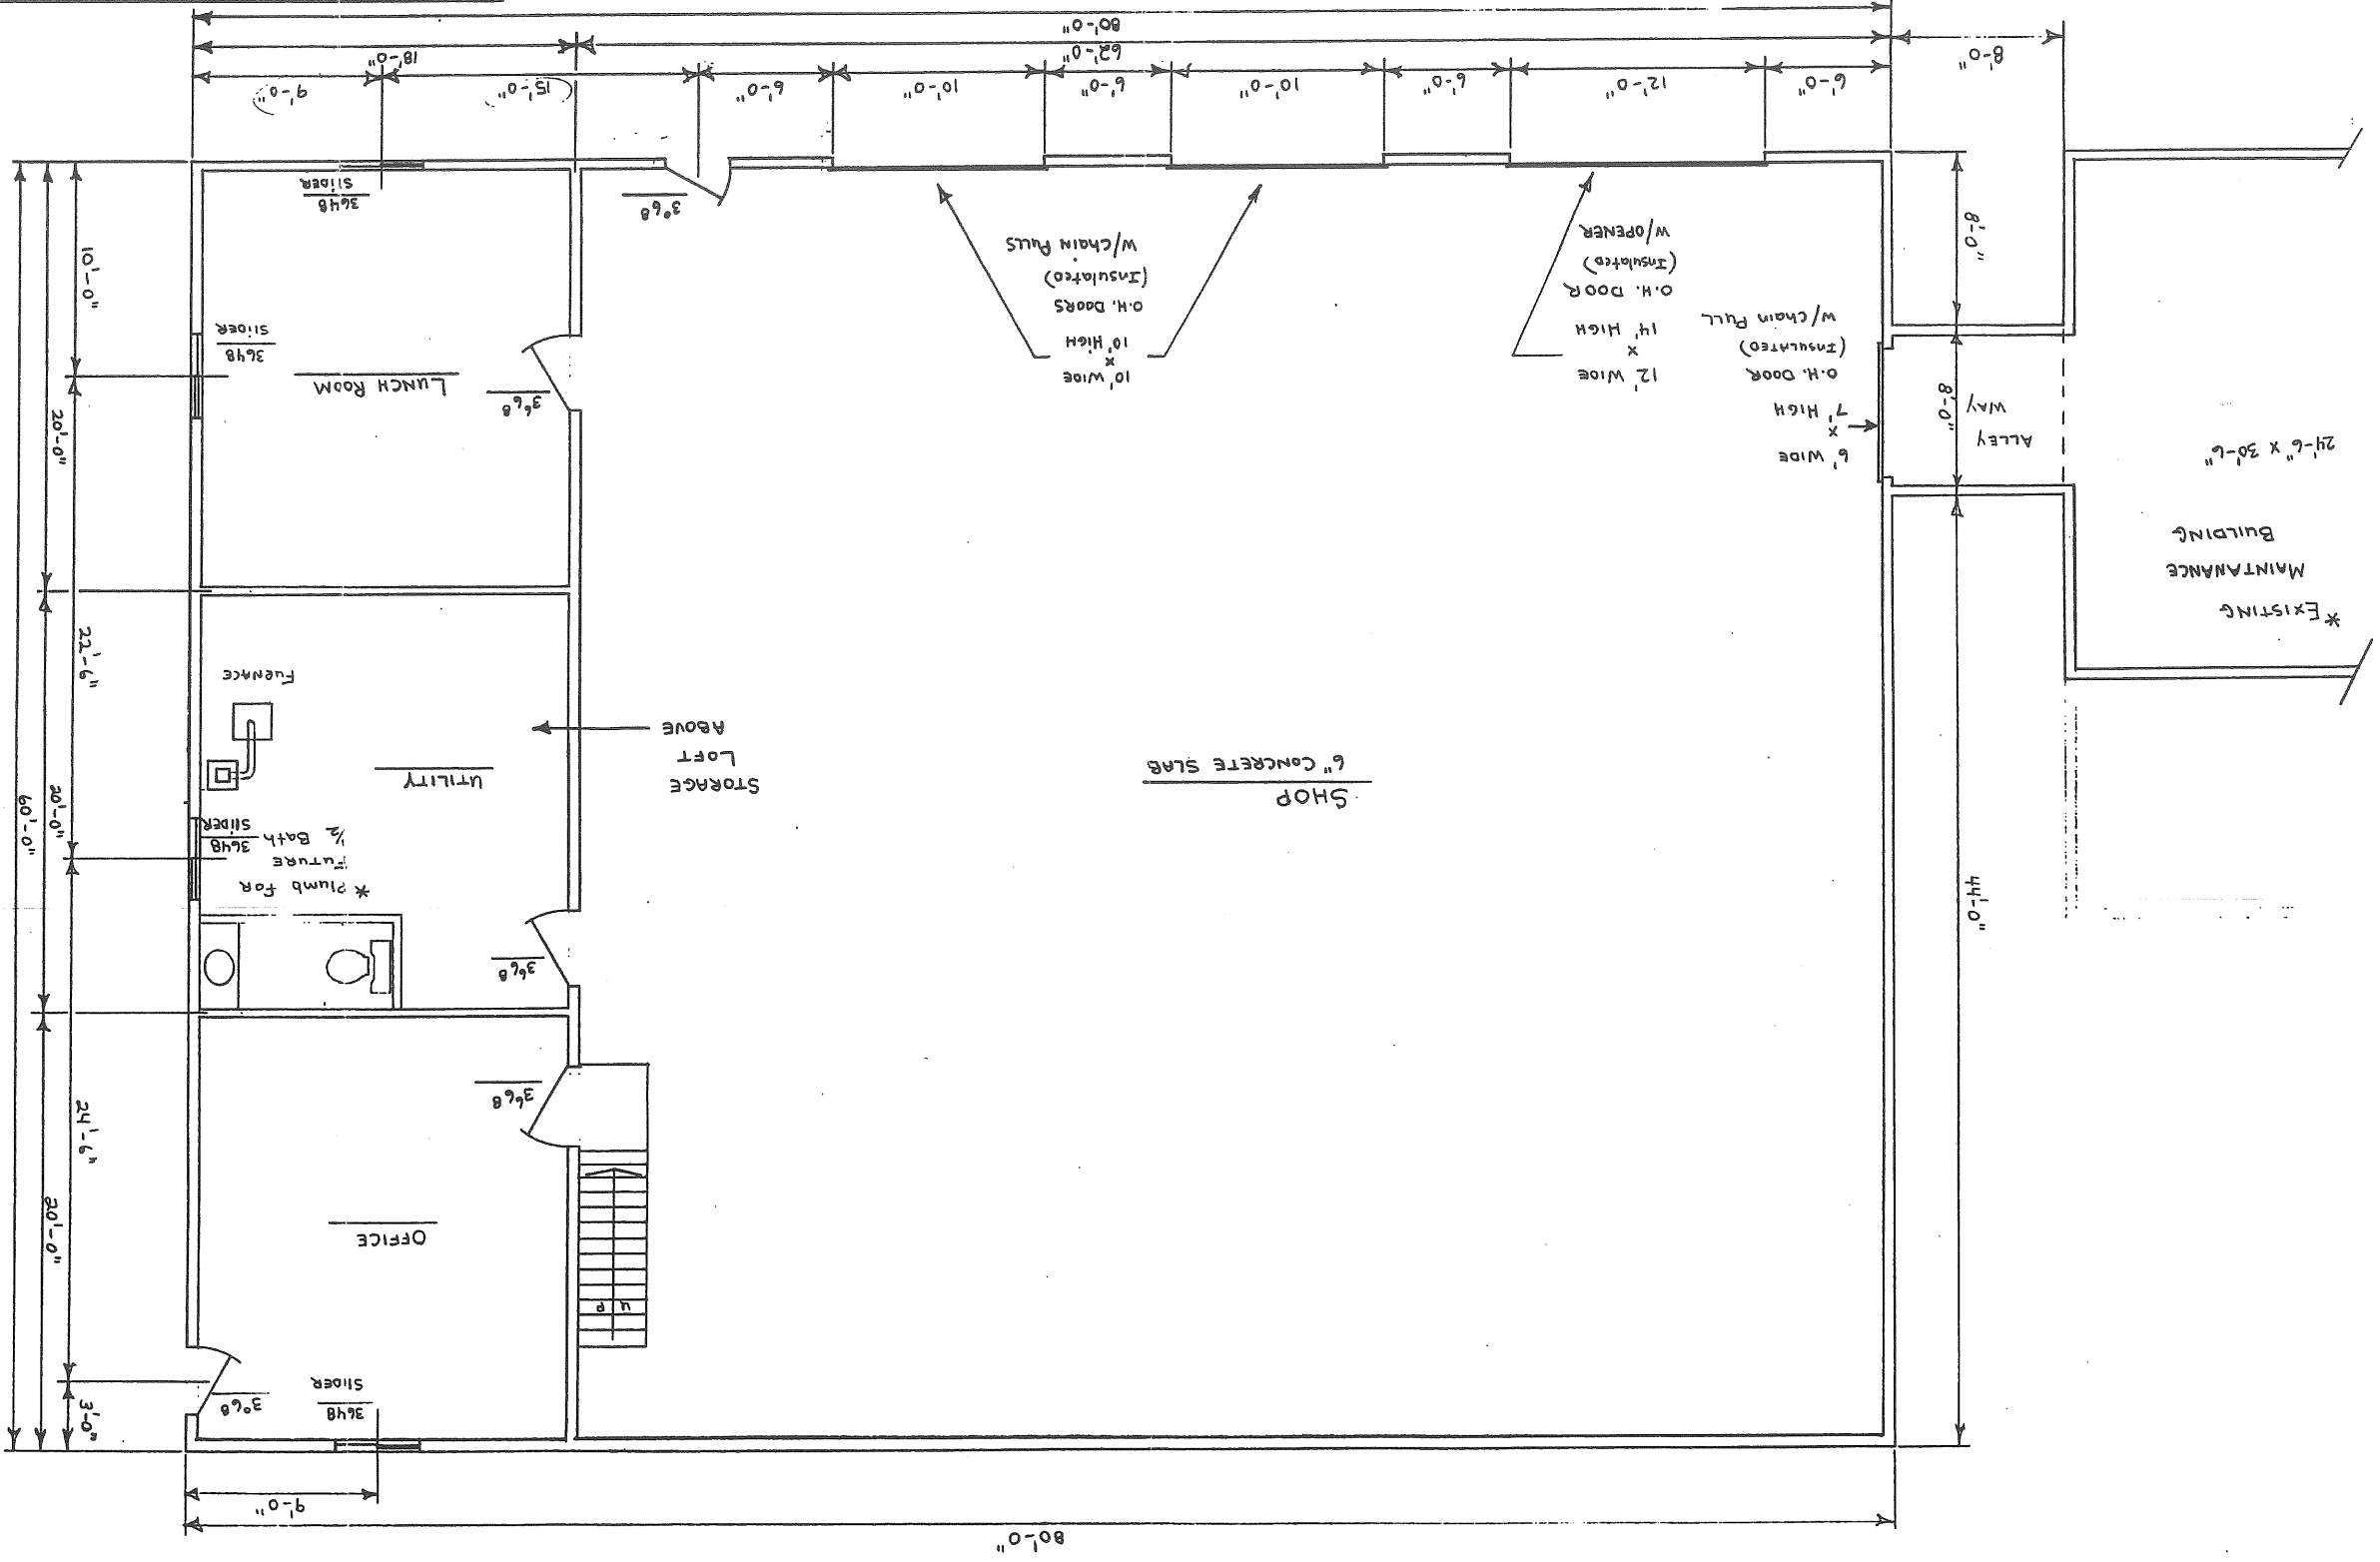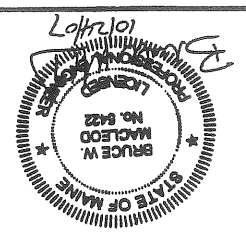


APR 15 2008

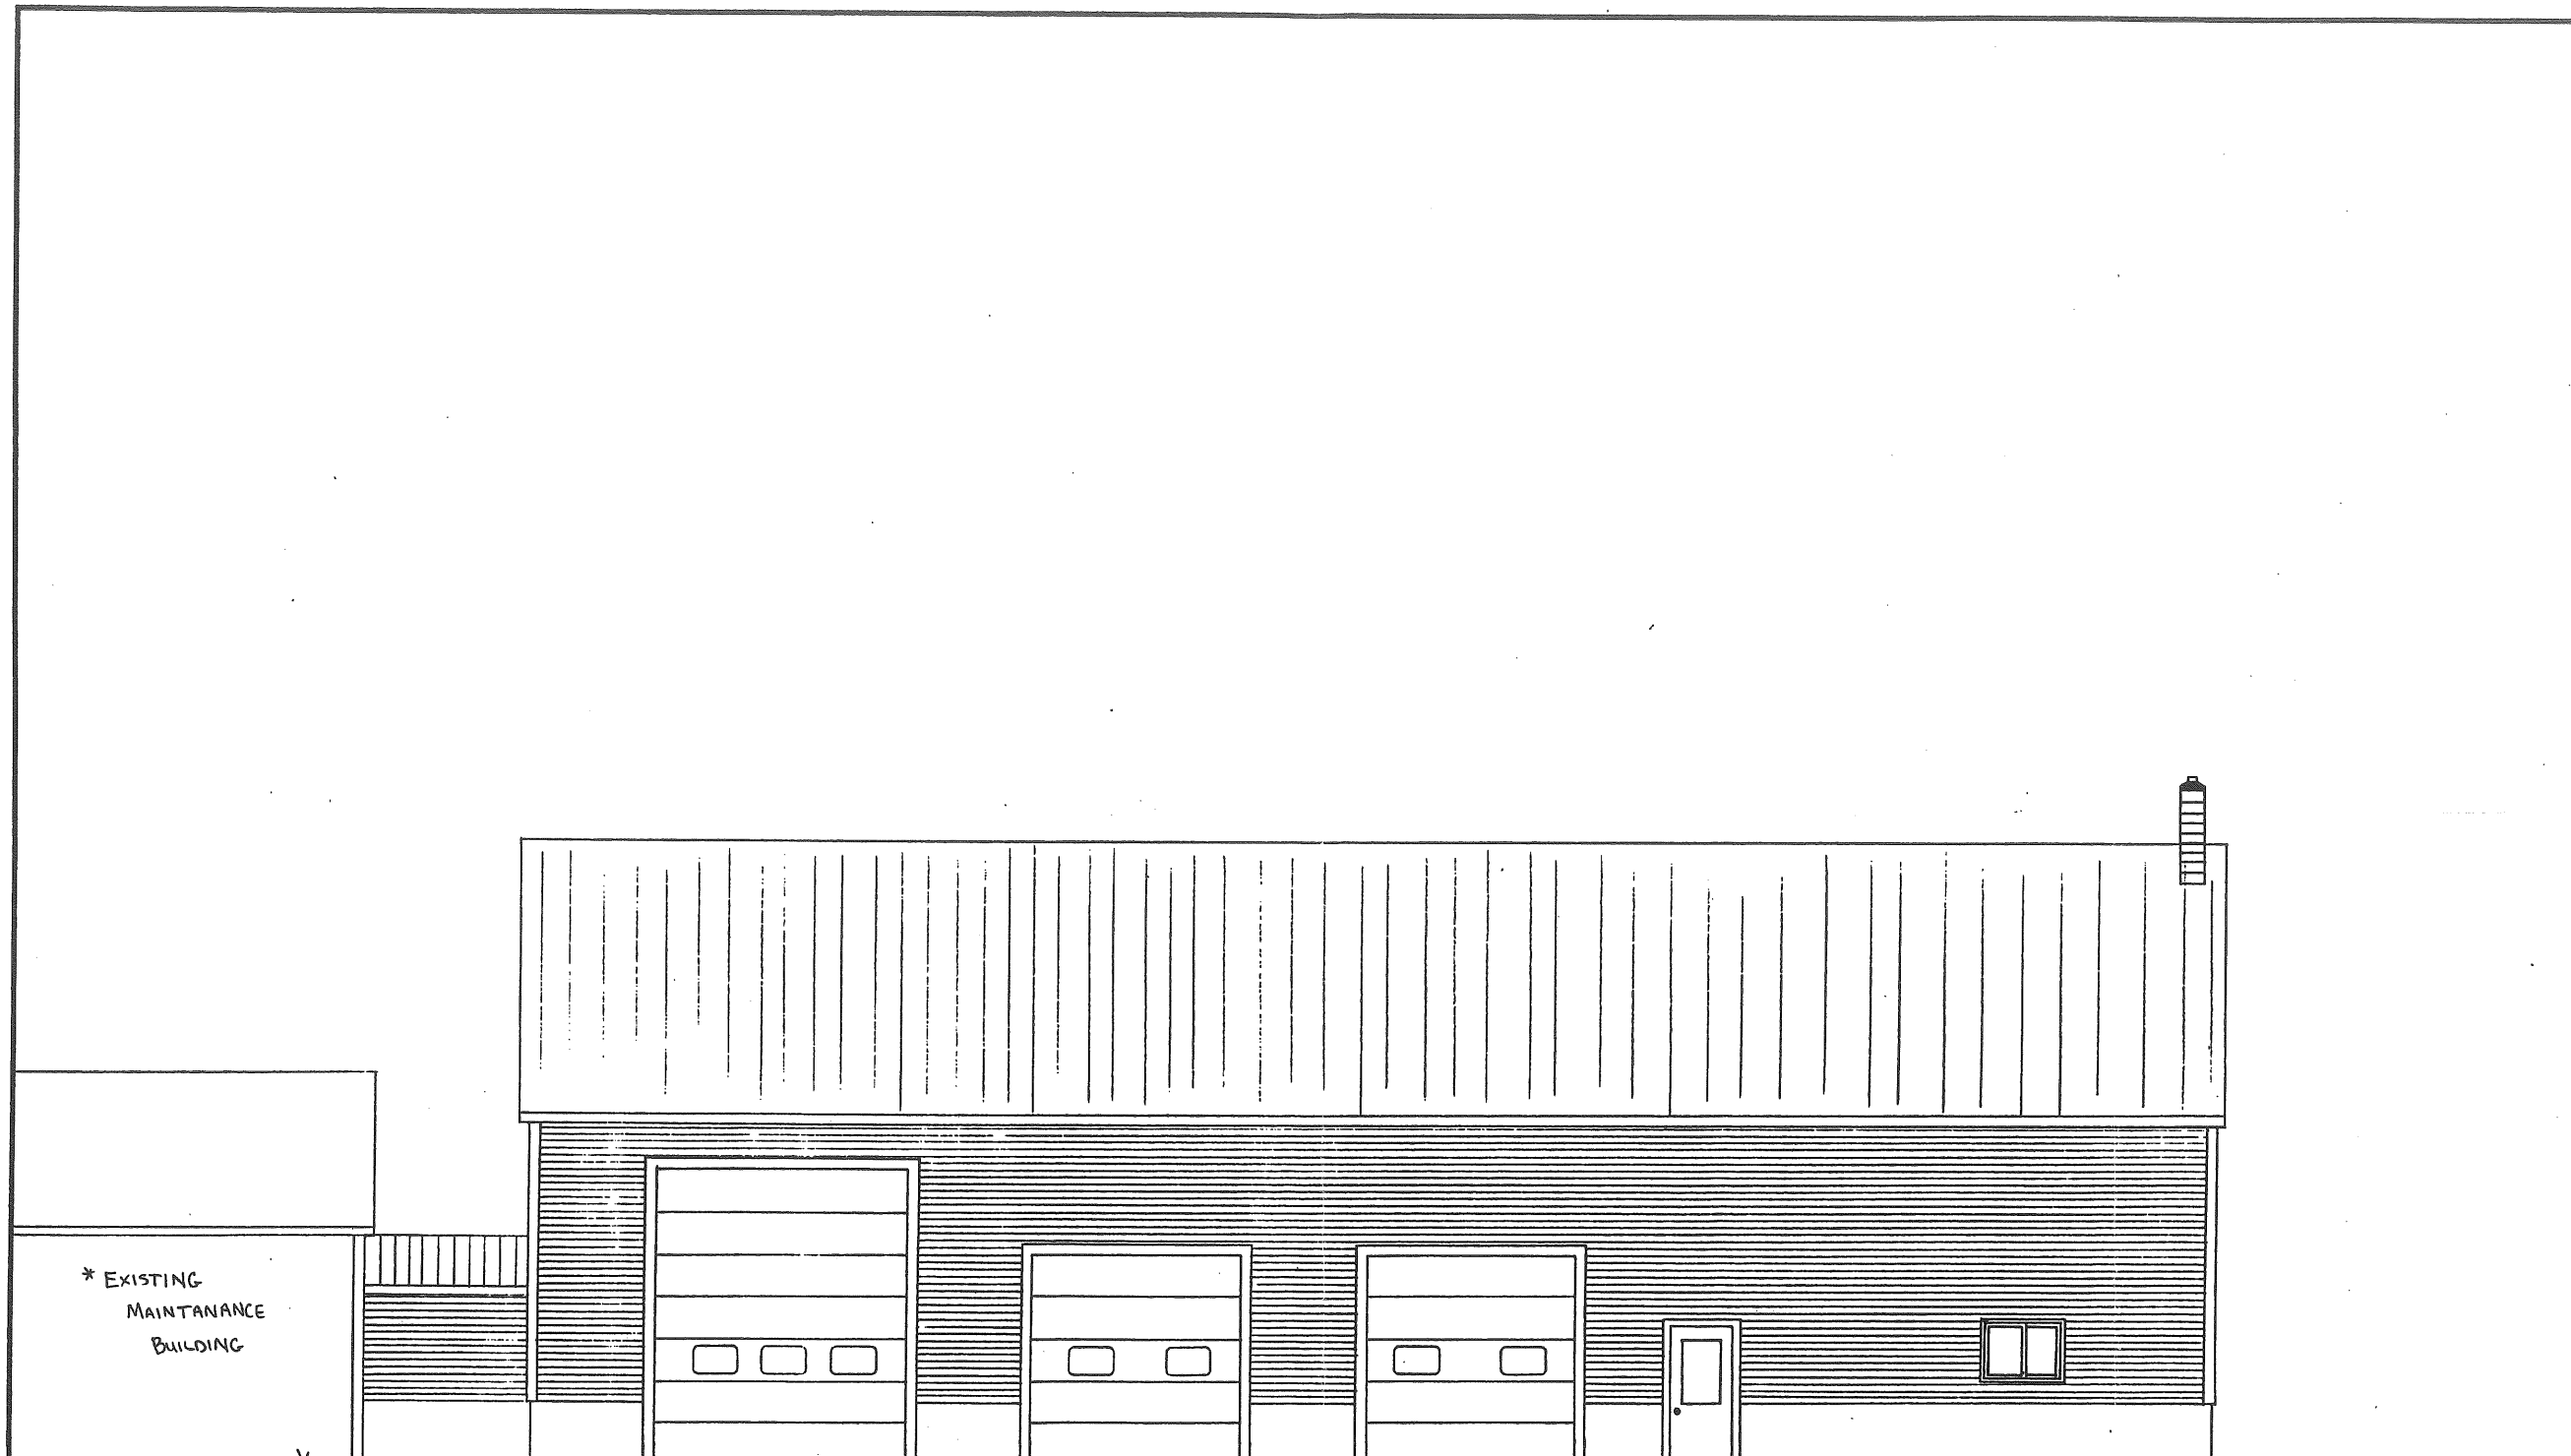


\* EXISTING  
MAINTANANCE  
BUILDING

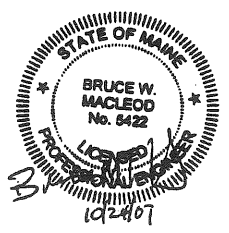


60' x 80' MAINTANANCE BUILDING		
SCALE: 3/16" = 1'-0"	APPROVED BY	DRAWN BY M-IRISH
DATE: 9-12-07		
FRONT ELEVATION		
BROOKLAWN		DRAWING NUMBER 1 of 3

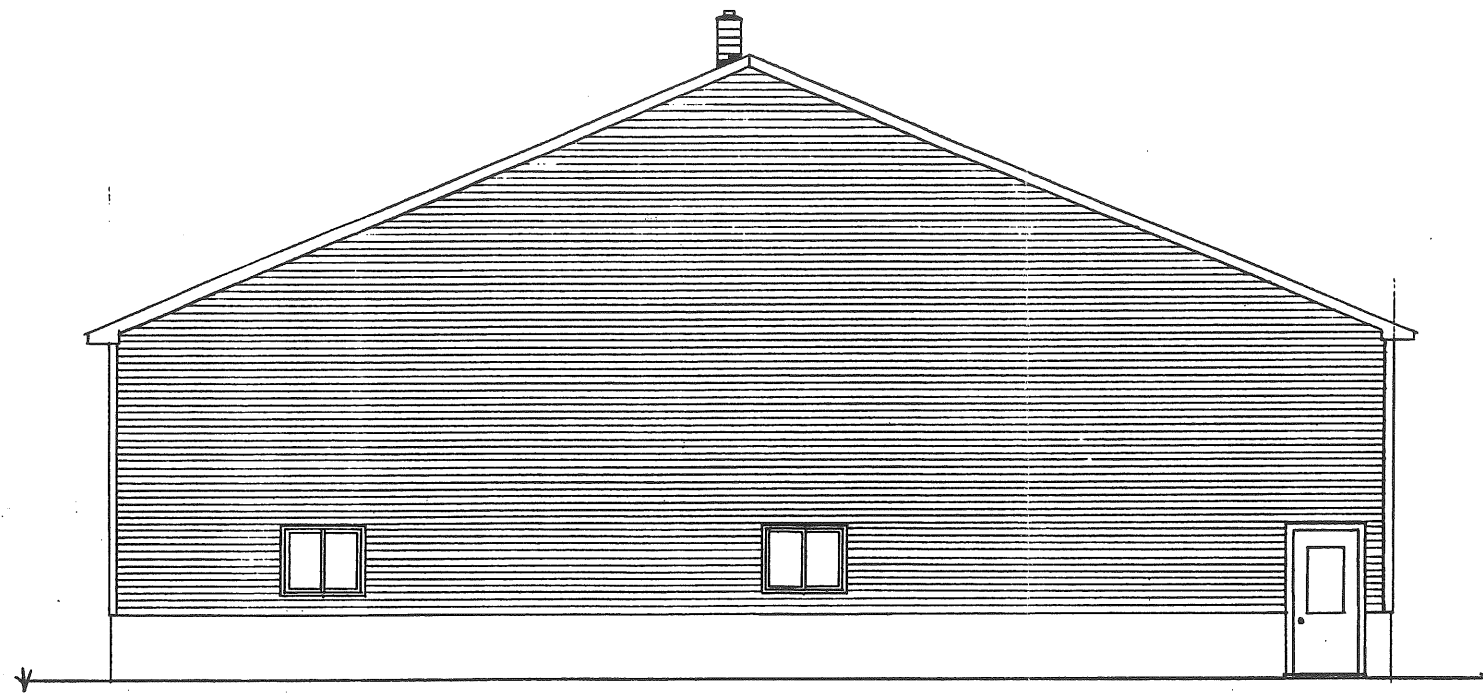

RIGHT ELEVATION  
SCALE: 3/16" = 1'-0"

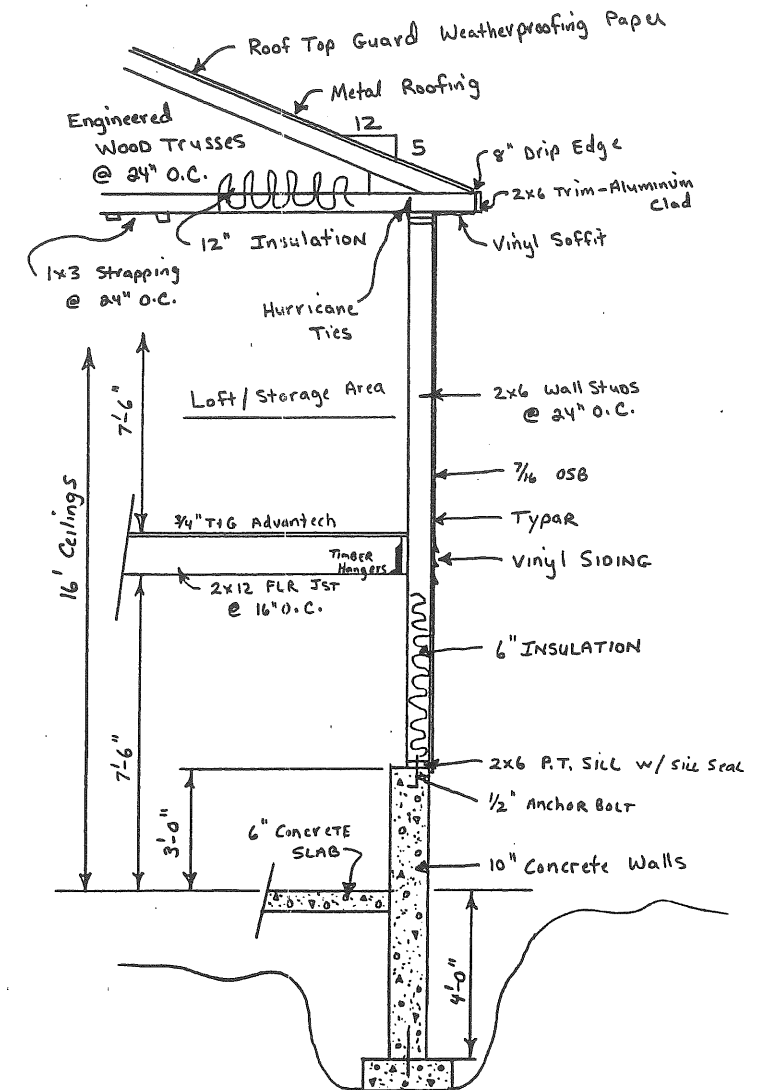

CROSS SECTION  
SCALE: 3/16" = 1'-0"

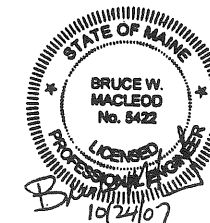

60' x 80' MAINTANANCE BUILDING		
SCALE: As Shown	APPROVED BY	DRAWN BY M-IRISH
DATE: 9-12-07		
ELEVATION / CROSS SECTION		
BROOK LAWN		DRAWING NUMBER 2 of 3


SHEET 214-B

CONGRESS

SHEET 216-B

STREET

No 211

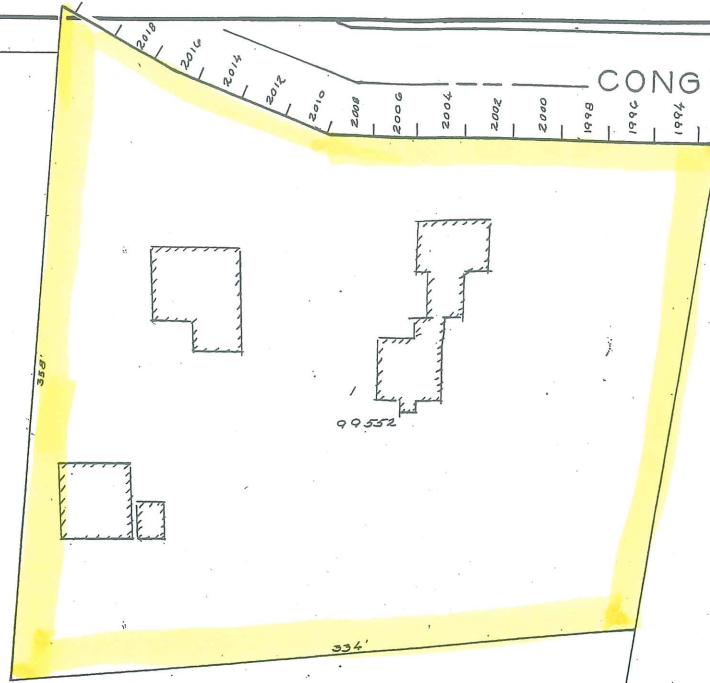


385426

Ⓐ  
2  
574348

APPROX. LOCATION OF 33" PORTLAND PIPELINE R/W  
N 18° 30' W 1294.8

SHEET 209A-A

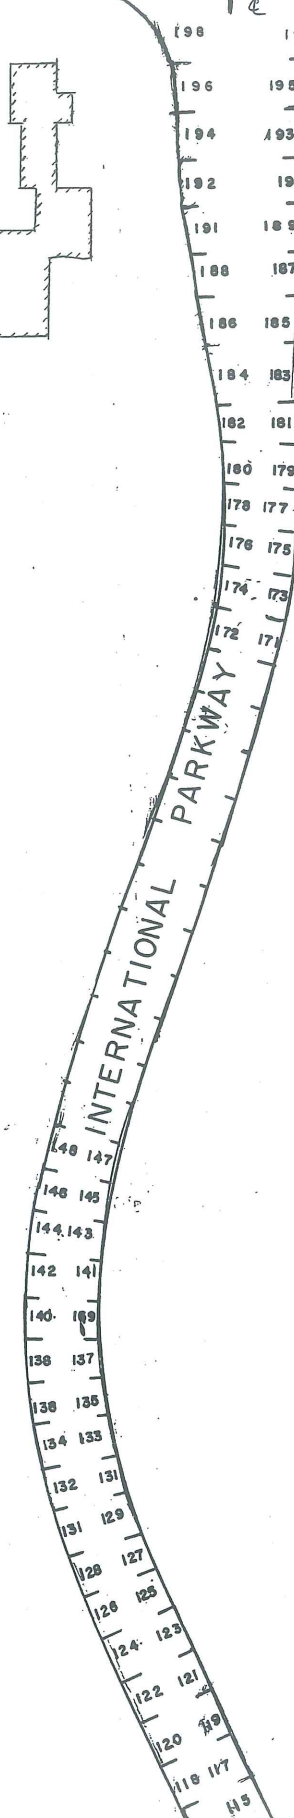

Ⓑ  
3  
374328

5  
61156


SHEET 212-D

CITY OF PORTLAND  
ASSESSORS PLAN

↑ SHEET 210-A SCALE 1" = 50'




N# 209A

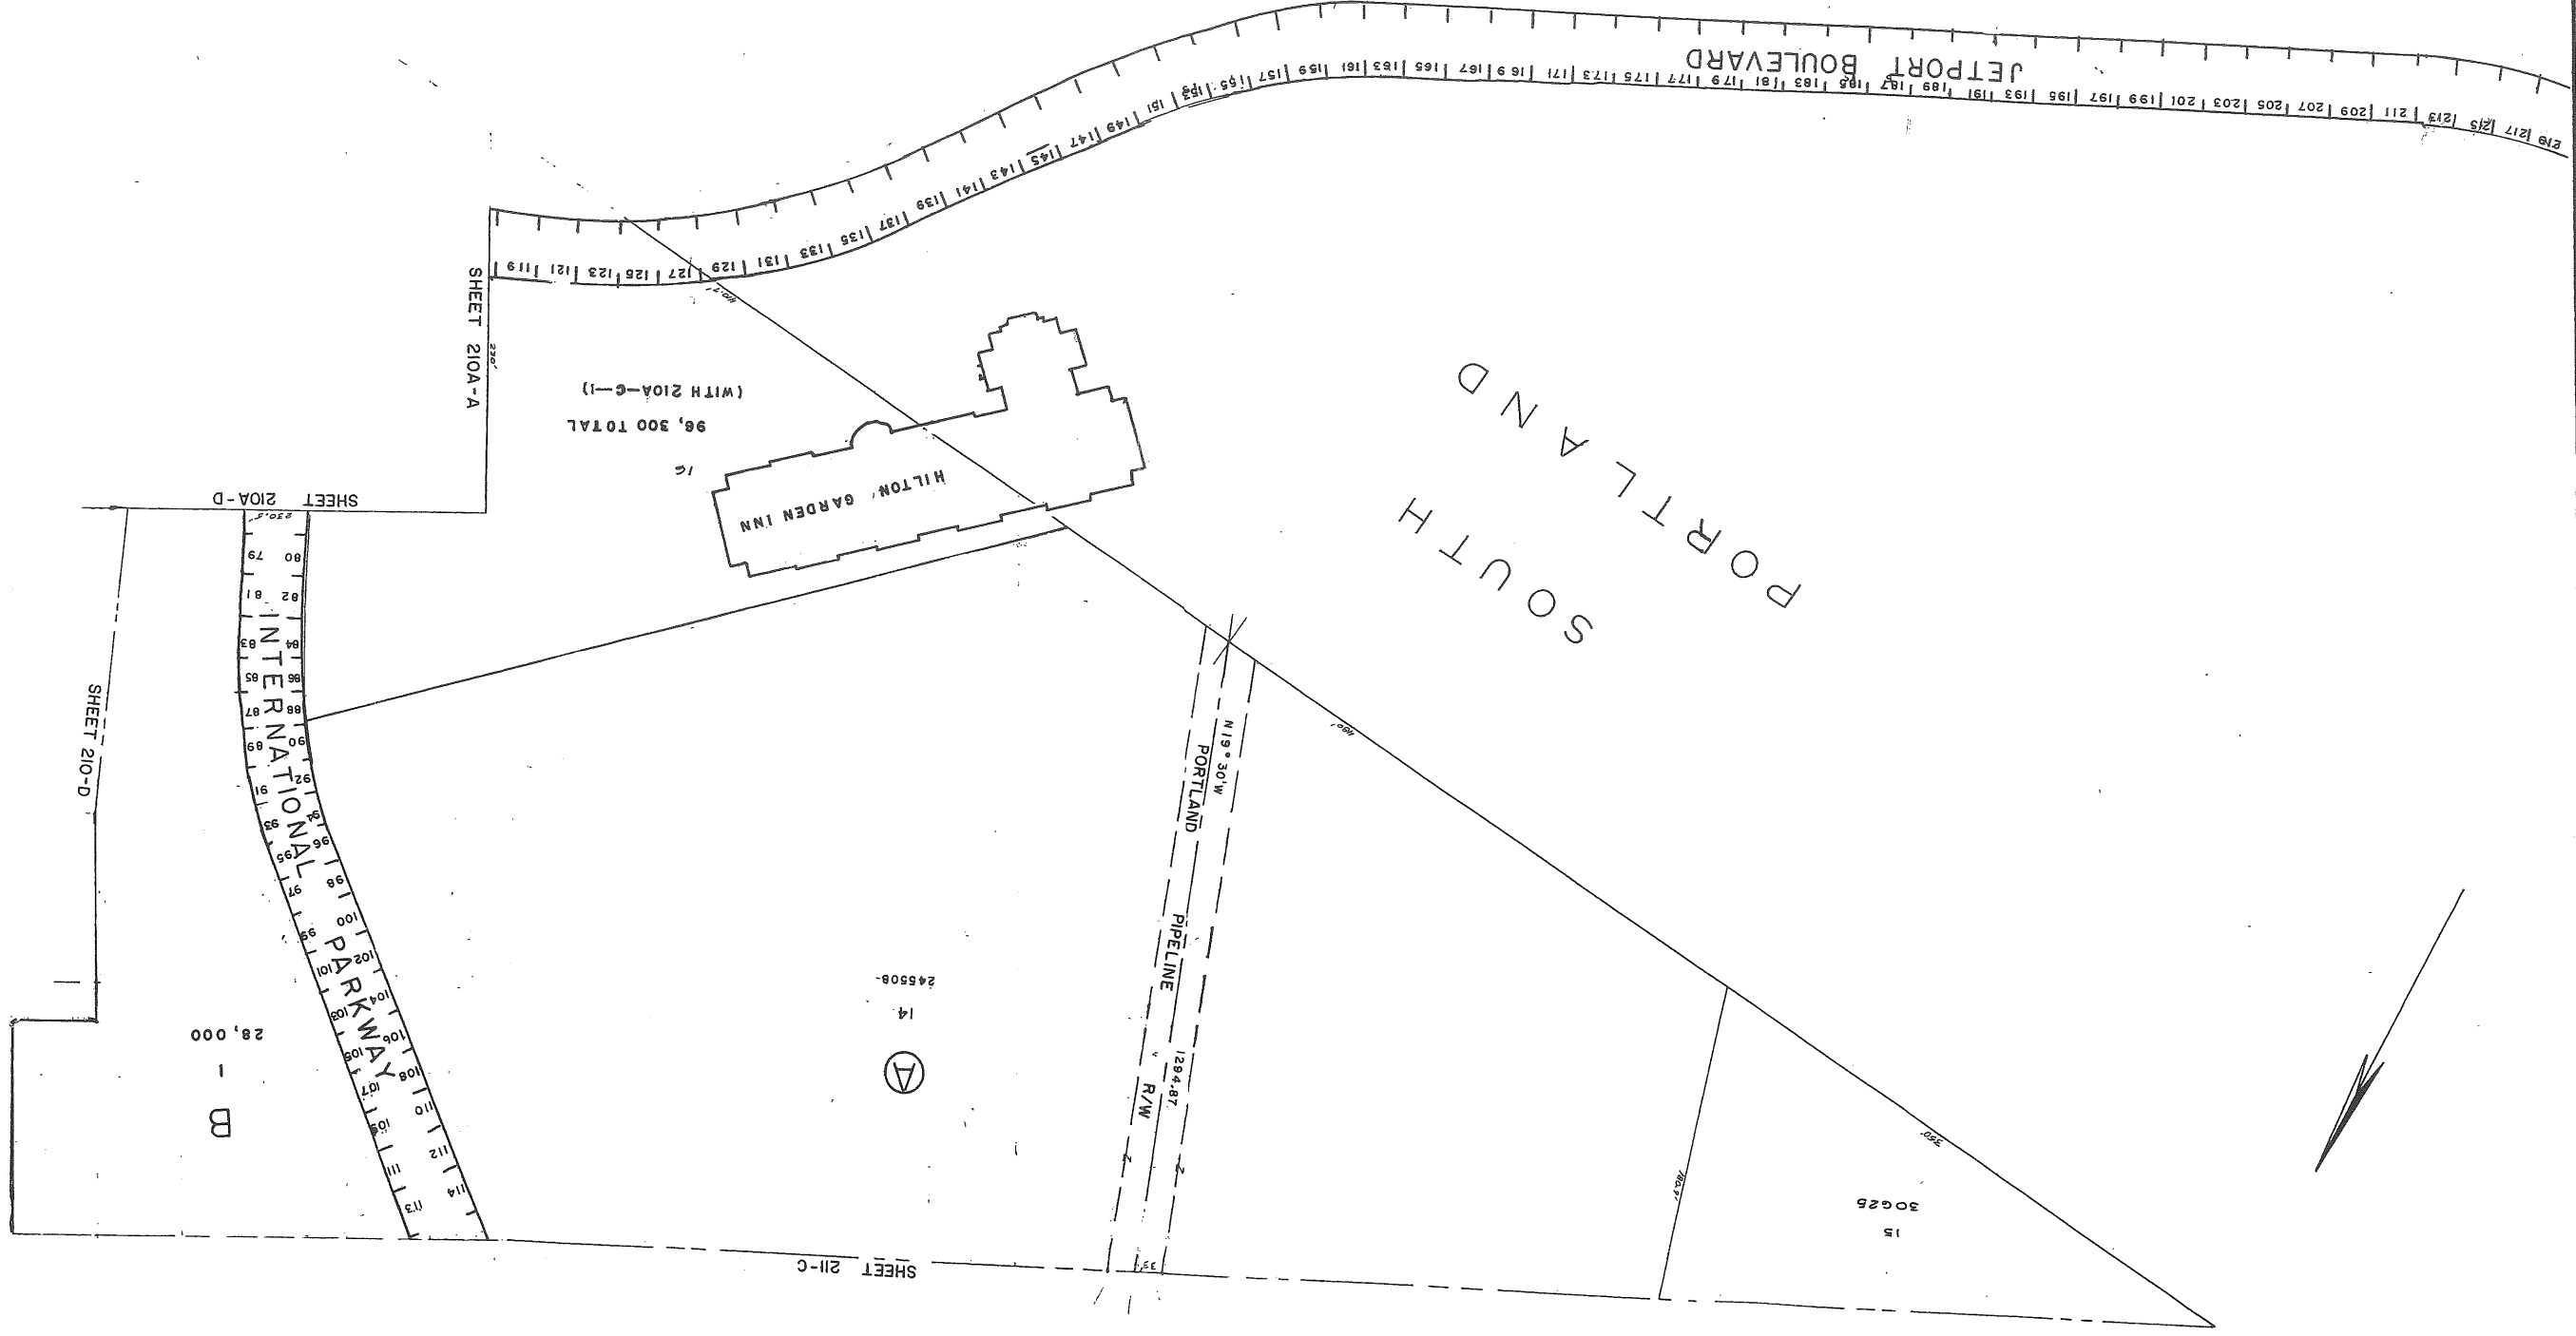

CITY OF PORTLAND  
ASSESSORS PLAN  
SCALE 1" = 50'  
Revised 8/23/06



No 214

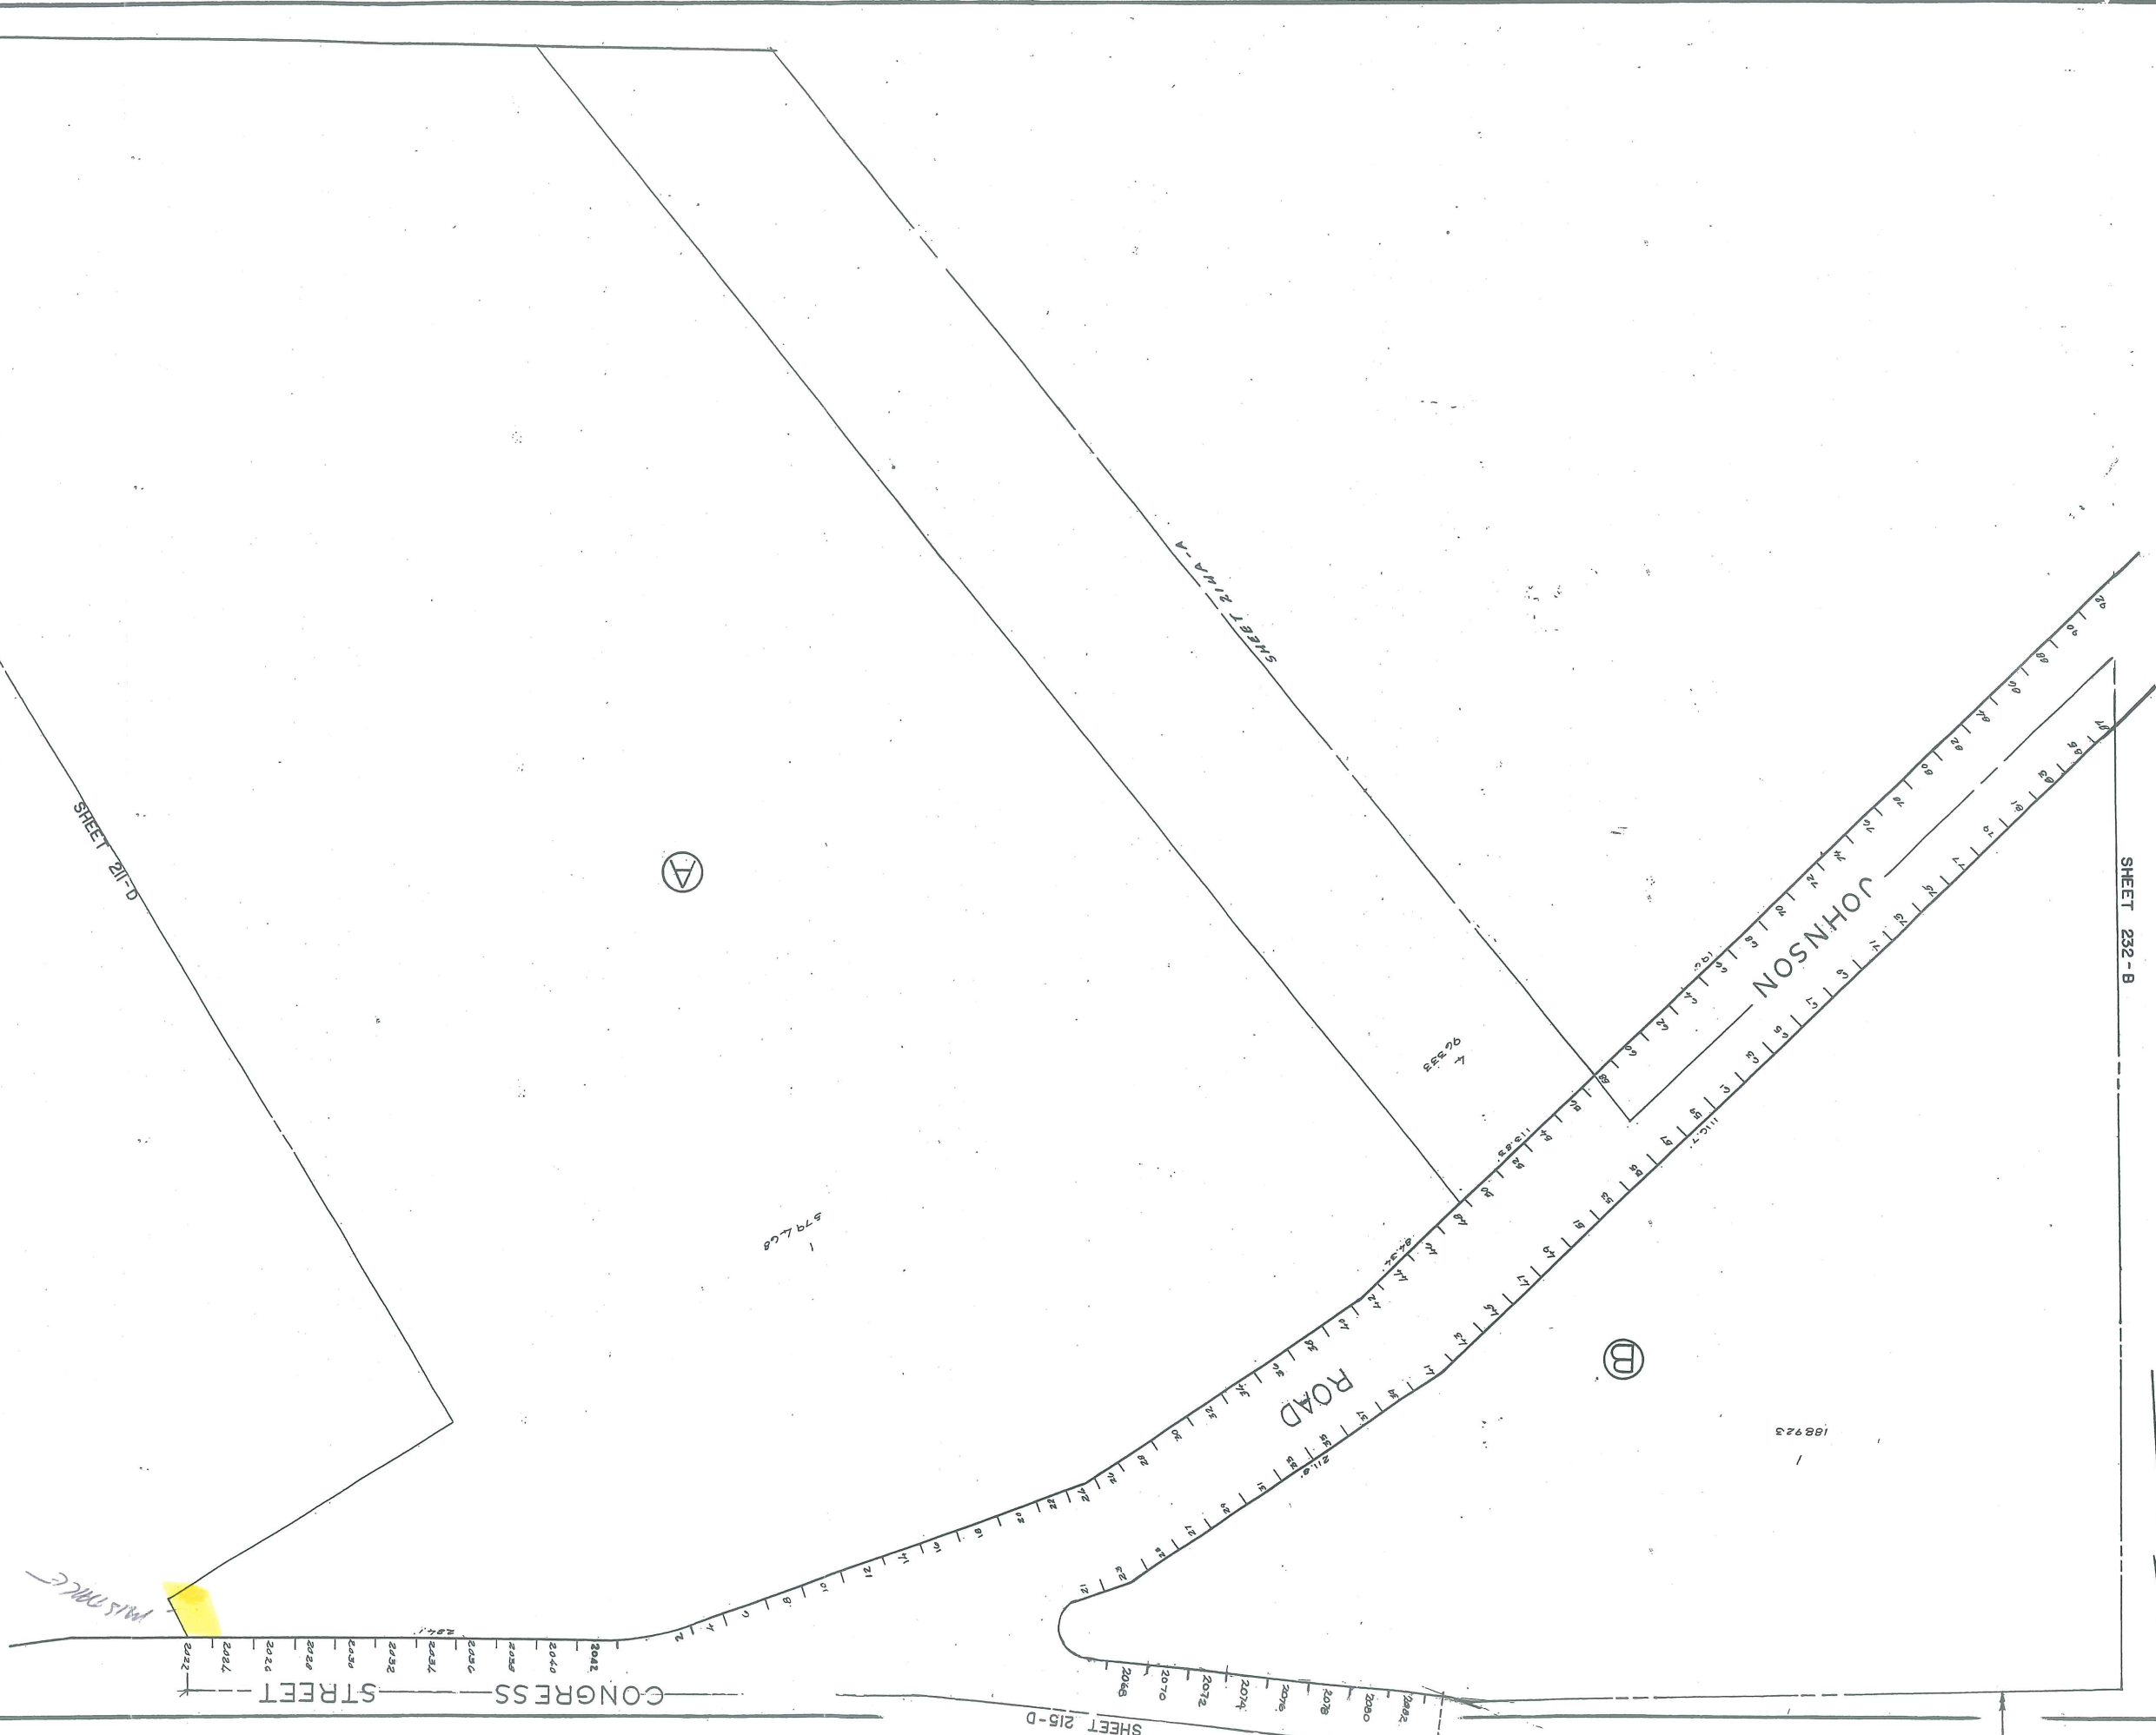

SHEET 232 - B

SHEET 215 - D

SHEET 214 - A

SHEET 217 - D